


TOWNSHIP 12 NORTH, RANGE 82 WEST, OF THE SIXTH PRINCIPAL MERIDIAN, WYOMING.

DEPENDENT RESURVEY AND SUBDIVISION OF SECTION 4

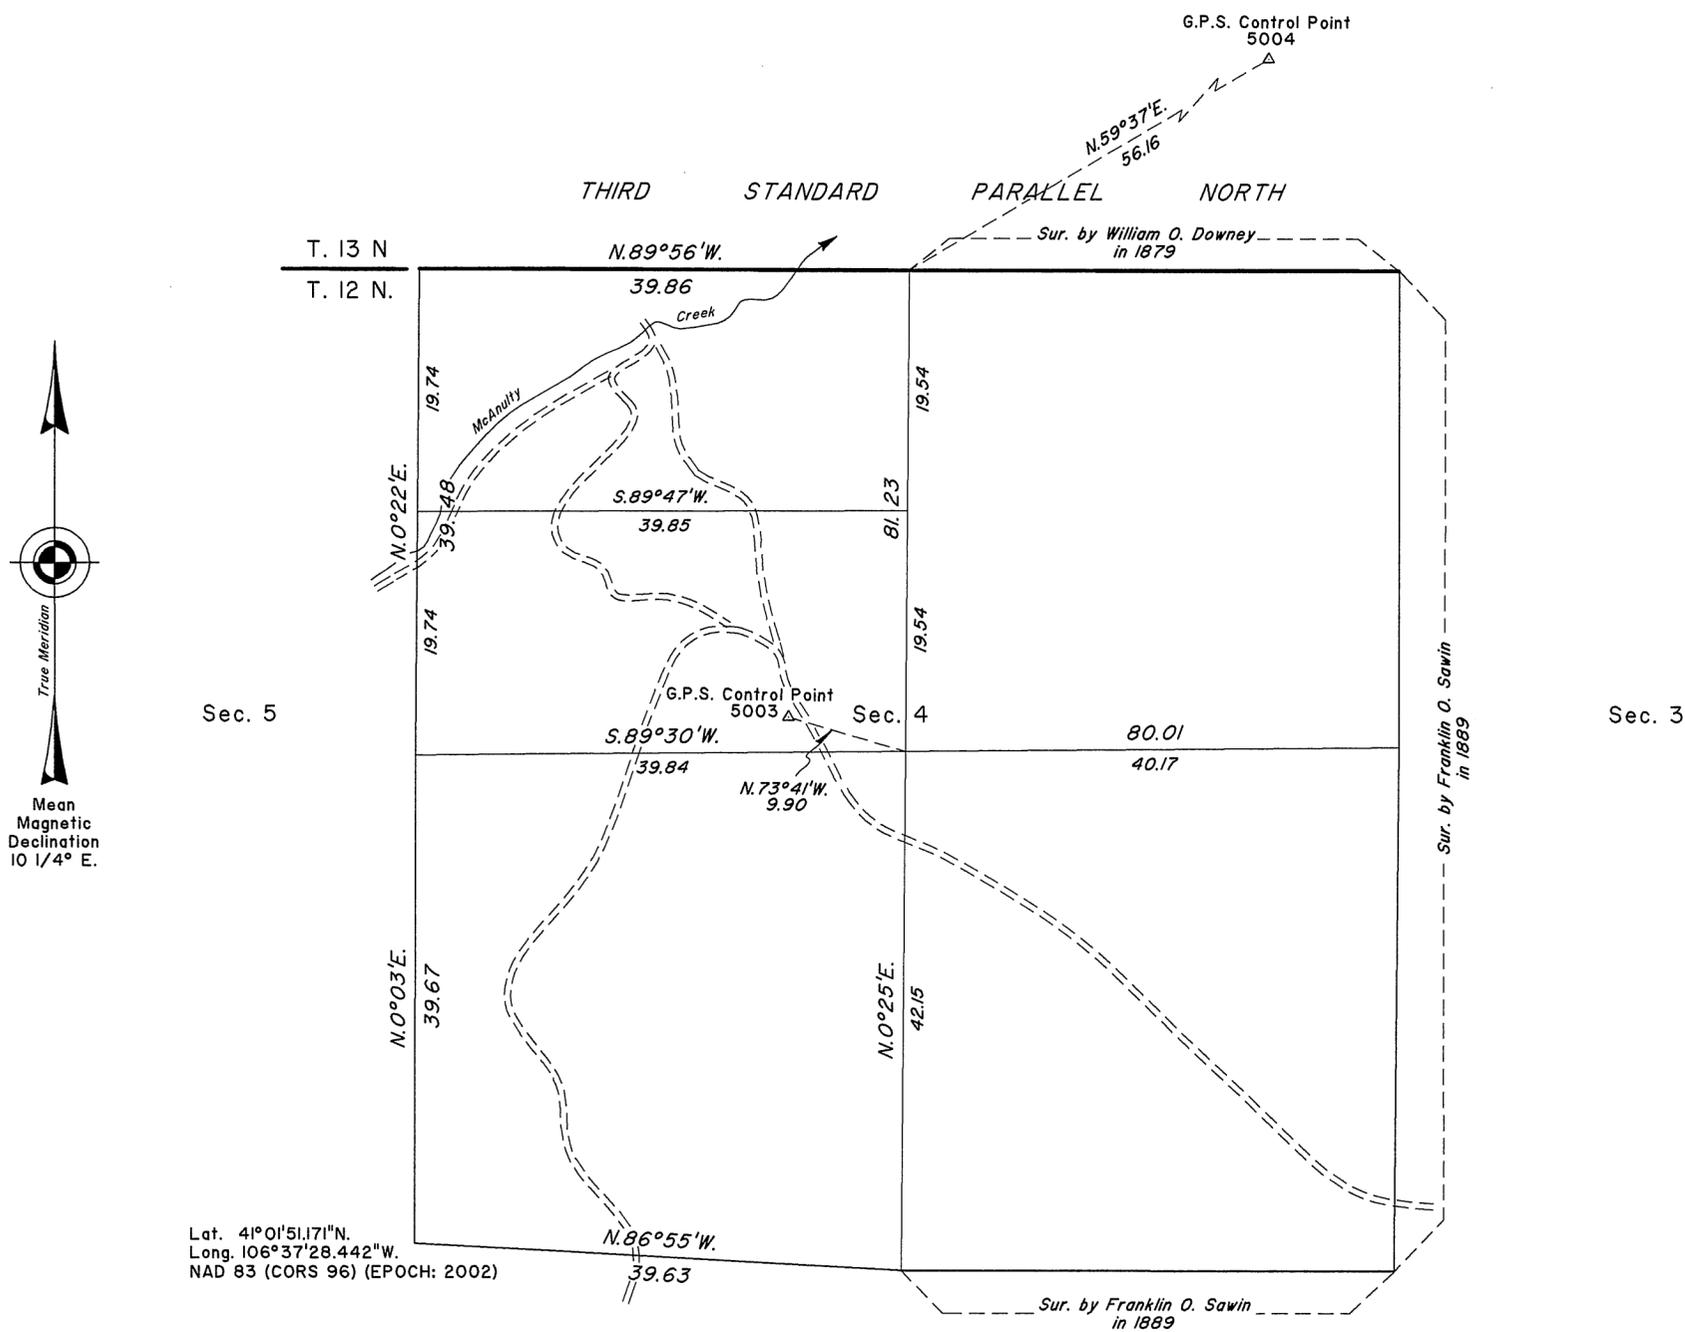

A history of surveys is contained in the field notes.

The W. half of the N. boundary of section 4 (a portion of the Third Standard Parallel North) was dependently resurveyed by Joel T. Ebner during the dependent resurvey of a portion of T. 13 N., R. 82 W., executed concurrently under Group No. 796, Wyoming.

This plat represents the dependent resurvey of a portion of the subdivisional lines, designed to restore the corners in their true original locations according to the best available evidence, and the subdivision of section 4, T. 12 N., R. 82 W., Sixth Principal Meridian, Wyoming.

Except as indicated hereon, the areas are as shown on the plat approved June 30, 1891.

Survey executed by Joel T. Ebner, Cadastral Surveyor, beginning July 28, 2008, and completed August 22, 2008, pursuant to Special Instructions dated July 22, 2008, for Group No. 795, Wyoming.

UNITED STATES DEPARTMENT OF THE INTERIOR
BUREAU OF LAND MANAGEMENT

Cheyenne, Wyoming January 13, 2010

This plat is strictly conformable to the approved field notes, and the survey, having been correctly executed in accordance with the requirements of law and the regulations of this Bureau, is hereby accepted.

For the Director

John P. Lee
Chief Cadastral Surveyor for Wyoming

