

TOWNSHIP 12 NORTH, RANGE 90 WEST, OF THE SIXTH PRINCIPAL MERIDIAN, WYOMING.

DEPENDENT RESURVEY AND SUBDIVISION OF SECTION 15

Lat. 41°01'58.168" N.
Long. 107°31'00.558" W.
NAD 83 (CORS 96)(EPOCH 2002)



Wyoming State Highway No. 70

A history of surveys is contained in the field notes.

This plat represents the retracement of a portion of the Wyoming-Colorado State Boundary, through Range 90 West, the dependent resurvey of a portion of the subdivisional lines, designed to restore the corners in their true original locations according to the best available evidence, and the subdivision of section 15, T. 12 N., R. 90 W., Sixth Principal Meridian, Wyoming.

Except as indicated hereon, the lotting and areas are as shown on the plat approved April 20, 1881.

Survey executed by Sonja S. Sparks, Cadastral Surveyor, beginning July 26, 2010, and completed November 1, 2010, pursuant to Special Instructions and Assignment Instructions dated September 17, 2009, for Group No. 811, Wyoming.

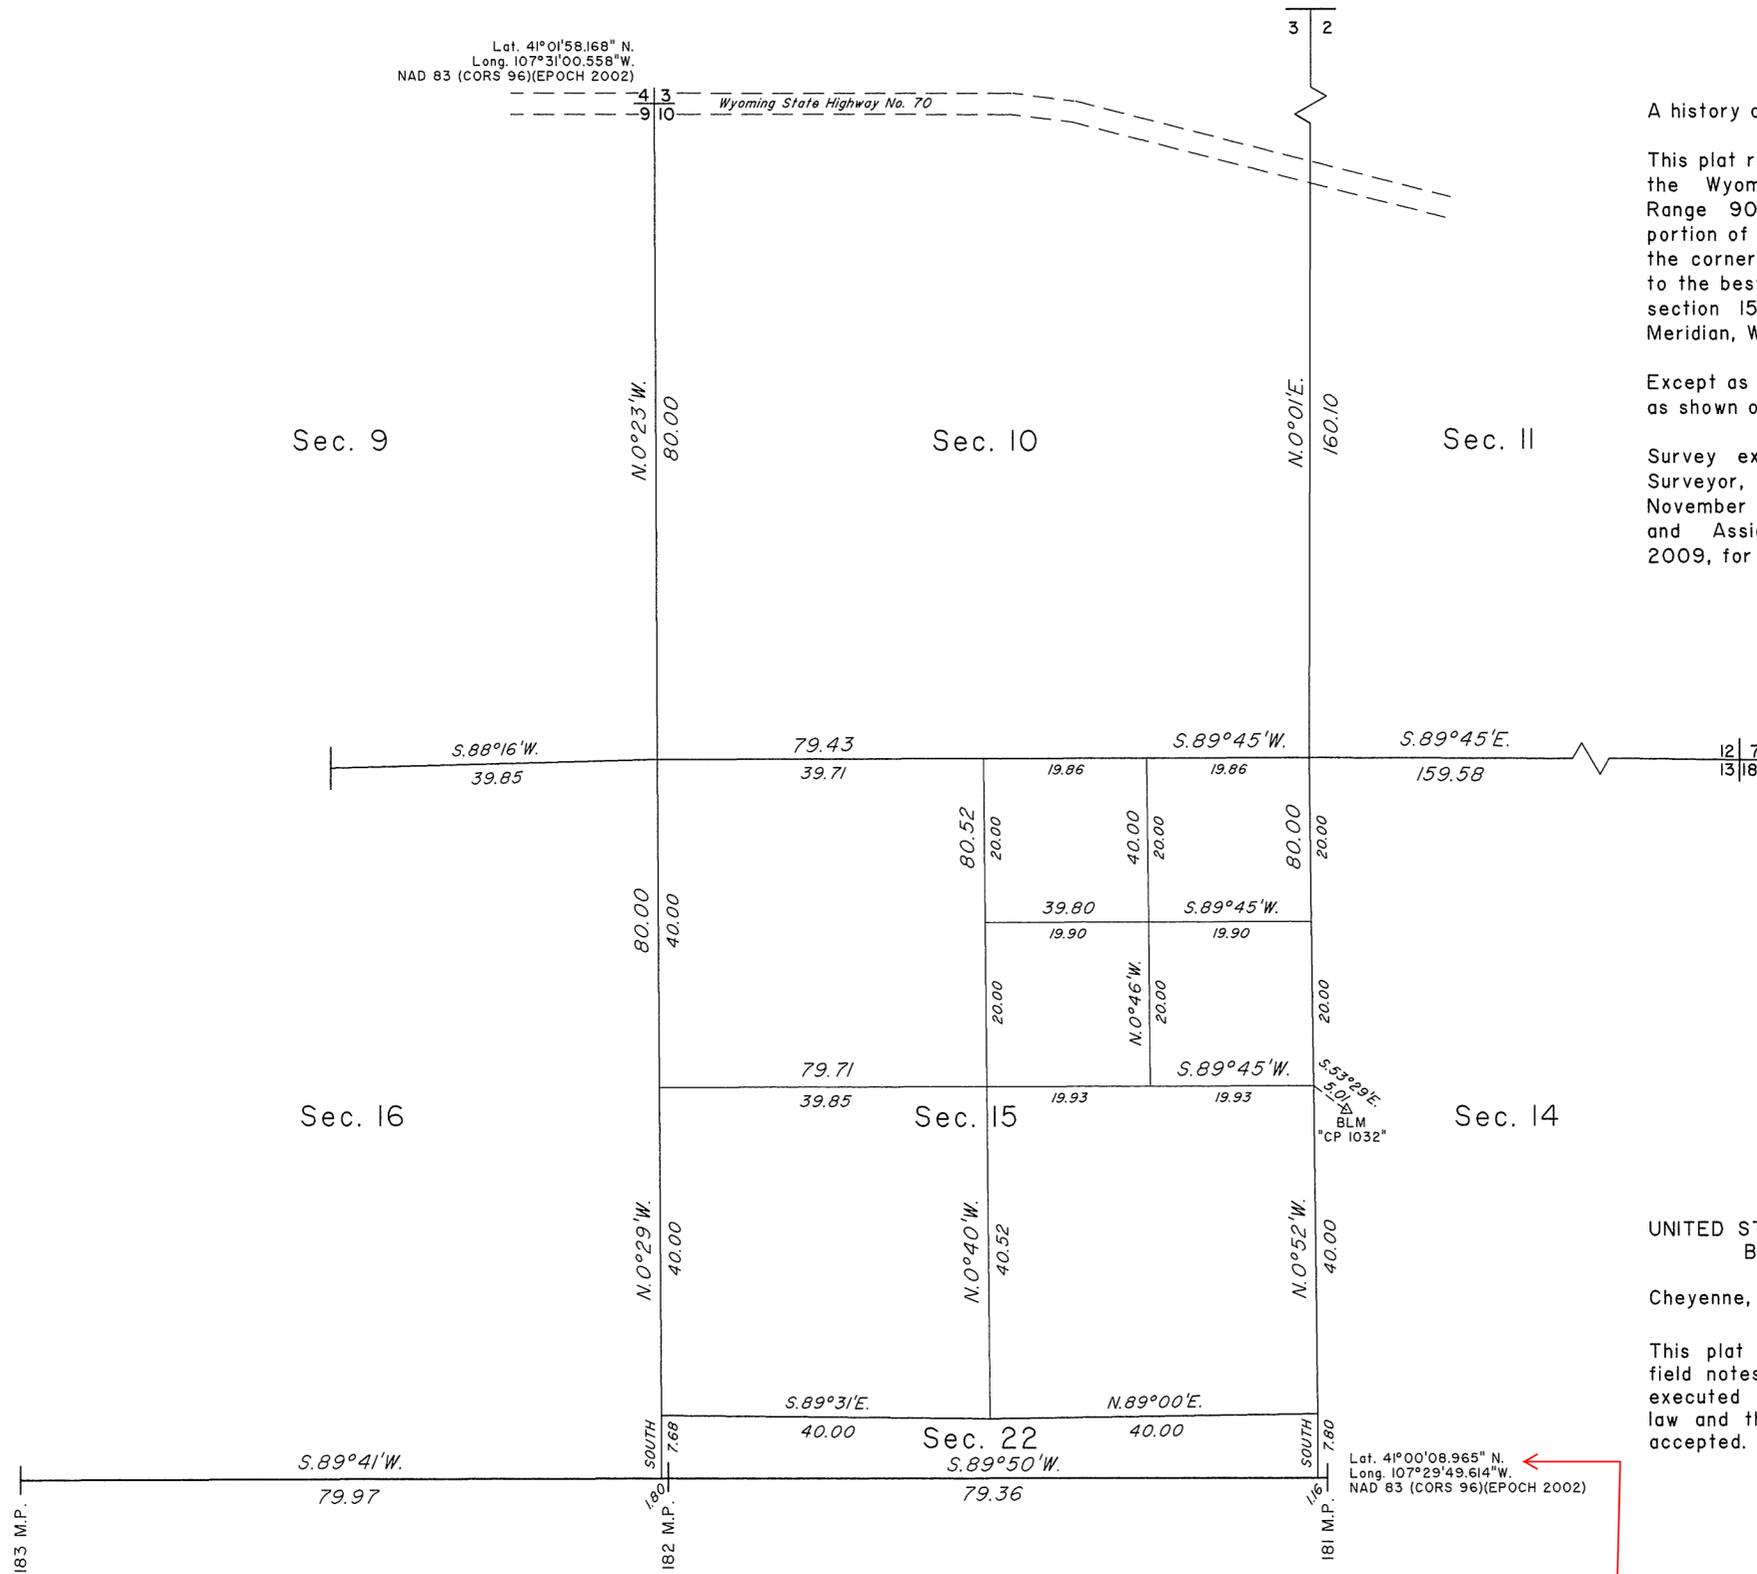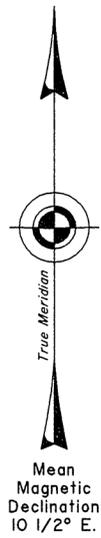

UNITED STATES DEPARTMENT OF THE INTERIOR
BUREAU OF LAND MANAGEMENT

Cheyenne, Wyoming January 18, 2011

This plat is strictly conformable to the approved field notes, and the survey, having been correctly executed in accordance with the requirements of law and the regulations of this Bureau, is hereby accepted.

For the Director

John P. Lee
Chief Cadastral Surveyor for Wyoming

WYOMING - COLORADO STATE BOUNDARY

