


# TOWNSHIP 18 NORTH, RANGE 89 WEST, OF THE SIXTH PRINCIPAL MERIDIAN, WYOMING.

## DEPENDENT RESURVEY, SUBDIVISION OF SECTION AND METES-AND-BOUNDS SURVEY

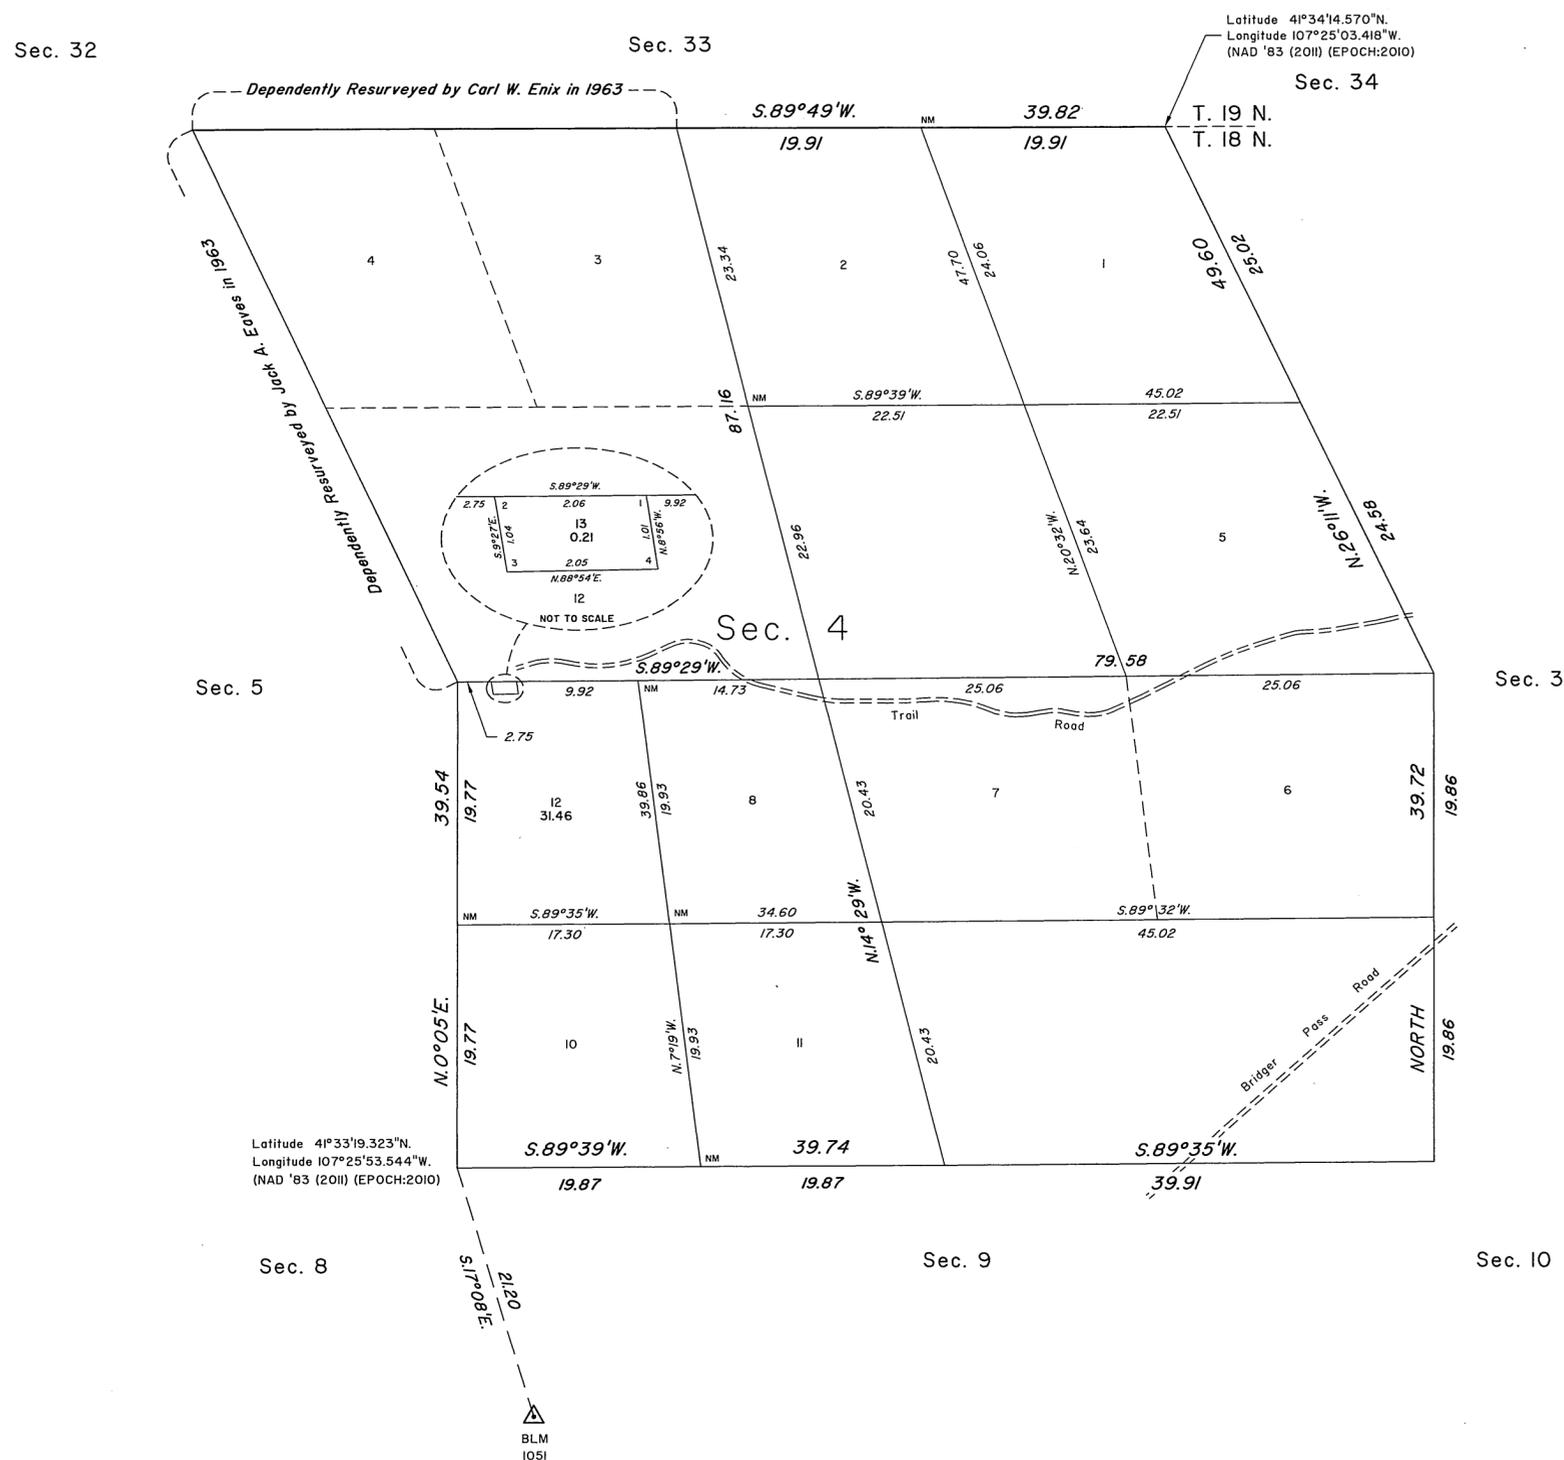

A history of surveys is contained in the field notes.

This plat represents the dependent resurvey of a portion of the north boundary and subdivisional lines, designed to restore the corners in their true original locations according to the best available evidence, and the survey of the subdivision of section 4, and the metes-and-bounds survey of Lot 13, section 4, T. 18 N., R. 89 W., Sixth Principal Meridian, Wyoming.

Except as indicated hereon, the lottings and areas are as shown on the plats approved March 15, 1884, and May 4, 1966.

Survey executed by Richard J. Dieckmann, Cadastral Surveyor, beginning June 18, 2014, and completed July 17, 2014, pursuant to special instructions dated May 28, 2014, and supplemental special instructions dated July 14, 2014, for Group No. 908, Wyoming.

NM = Point not monumented.

UNITED STATES DEPARTMENT OF THE INTERIOR  
BUREAU OF LAND MANAGEMENT

Cheyenne, Wyoming May 28, 2015

This plat is strictly conformable to the approved field notes, and the survey, having been correctly executed in accordance with the requirements of law and the regulations of this Bureau, is hereby accepted.

For the Director  
*John P. Lee*  
John P. Lee  
Chief Cadastral Surveyor for Wyoming

JTE