


TOWNSHIP 20 NORTH, RANGE 82 WEST, OF THE SIXTH PRINCIPAL MERIDIAN, WYOMING.

DEPENDENT RESURVEY

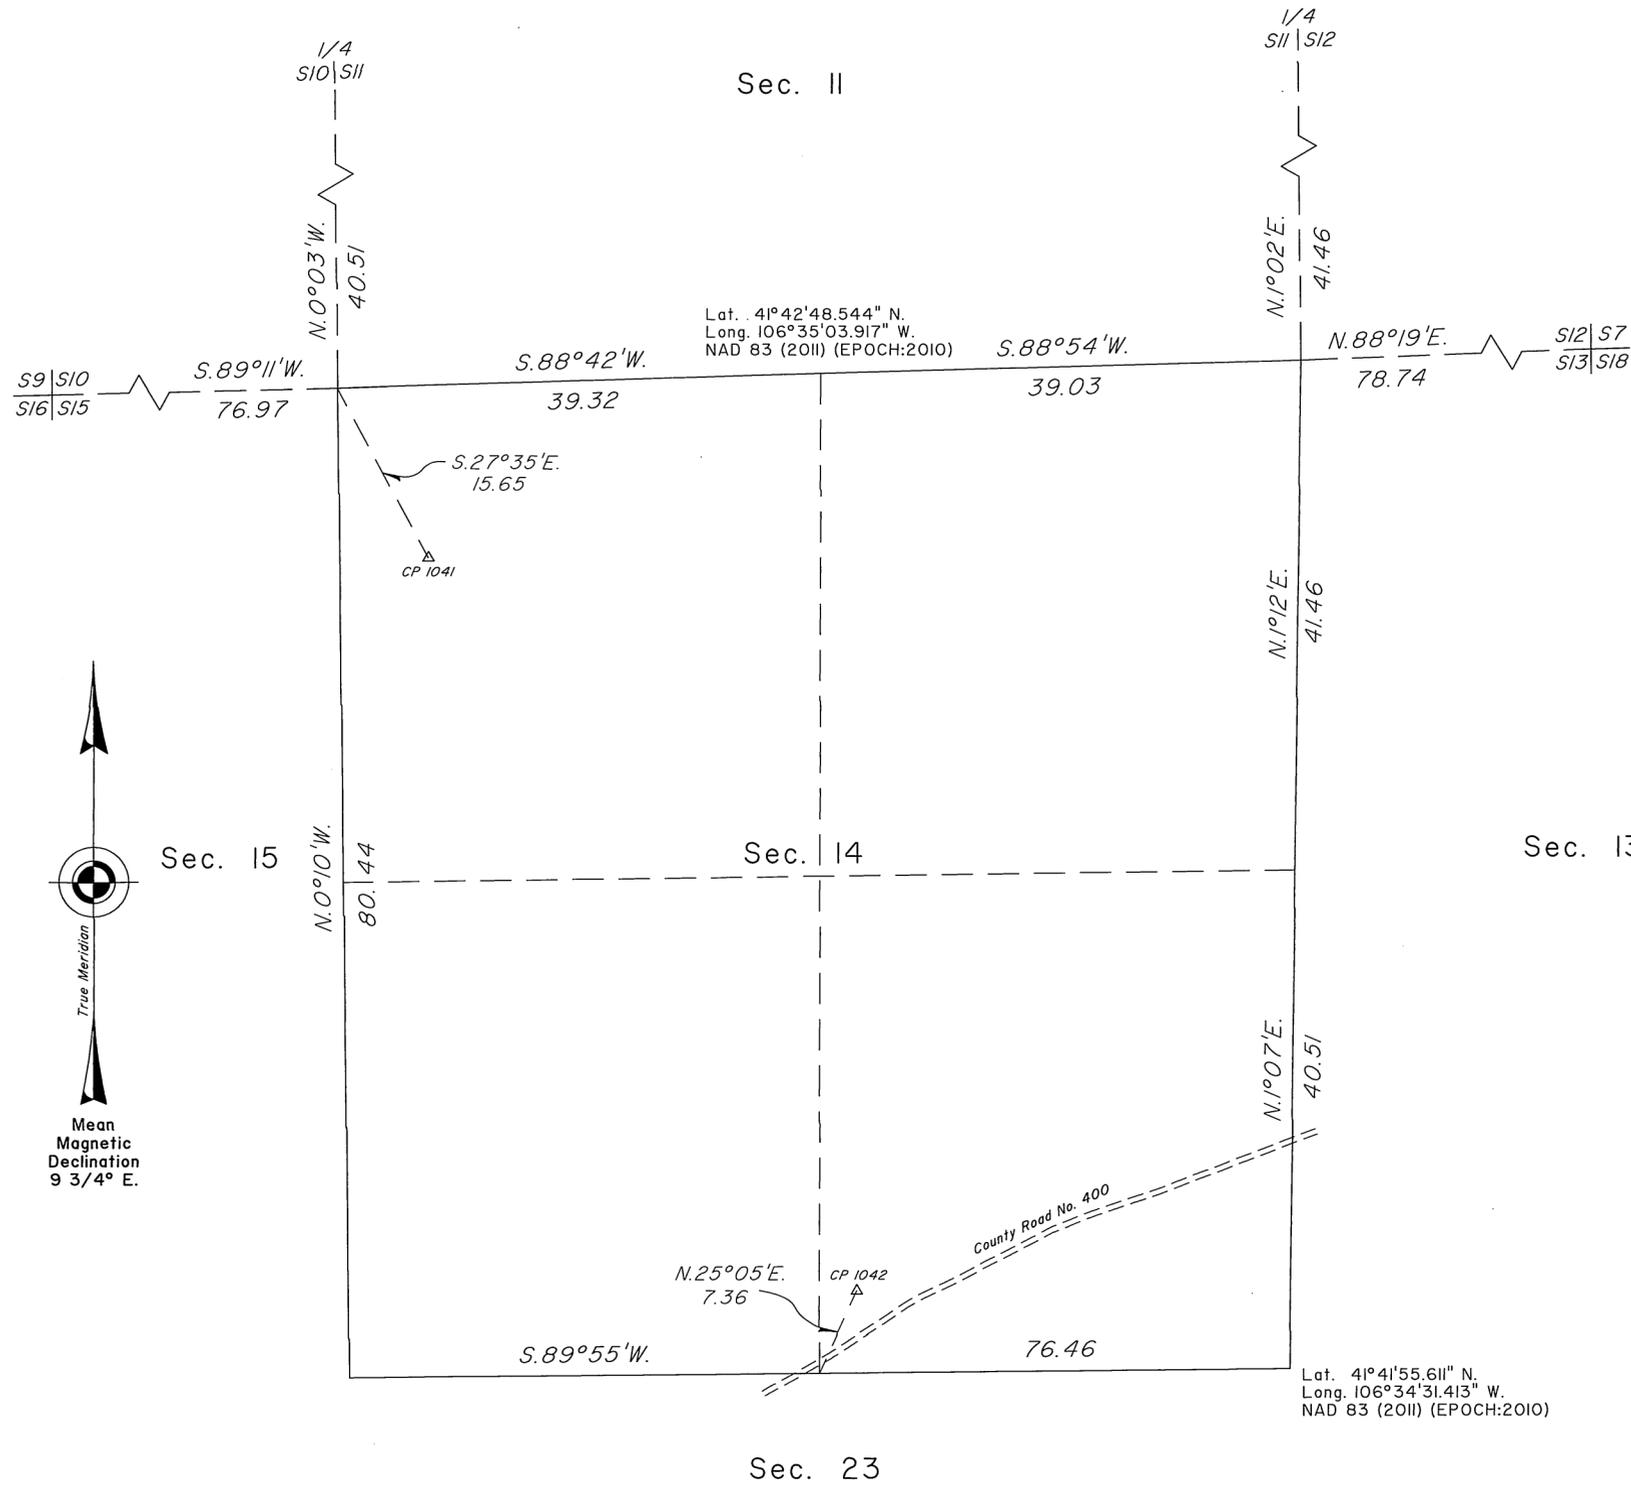

A history of surveys is contained in the field notes.

This plat represents the dependent resurvey of a portion of the subdivisional lines, designed to restore the corners in their true original locations according to the best available evidence, T. 20 N., R. 82 W., Sixth Principal Meridian, Wyoming.

Except as indicated hereon, the lottings and areas are as shown on the plat approved December 31, 1878

Survey executed by Bradley F. Dillon, Cadastral Surveyor, beginning May 21, 2012, and completed June 6, 2012, pursuant to Special Instructions dated October 27, 2011, and Assignment Instructions dated April 5, 2012, for Group No. 853, Wyoming.

UNITED STATES DEPARTMENT OF THE INTERIOR
BUREAU OF LAND MANAGEMENT


Cheyenne, Wyoming December 7, 2012

This plat is strictly conformable to the approved field notes, and the survey, having been correctly executed in accordance with the requirements of law and the regulations of this Bureau, is hereby accepted.

For the Director

John P. Lee
John P. Lee

Chief Cadastral Surveyor for Wyoming

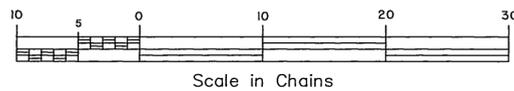

JTE