


T. 26 N., R. 80 W., Sixth Principal Meridian, Wyoming, Field Note Links

Plat Accession Number(s)	Year(s) of Survey	
Township Subdivision Plats		
8609	2012	https://www.wy.blm.gov/cadastral/countyplats/carbon/fieldnotes/t26nr80w_gp859fn.pdf
6926	1962	https://www.wy.blm.gov/cadastral/countyplats/carbon/fieldnotes/t26nr80w_gp277fn.pdf
931	1881	https://www.wy.blm.gov/cadastral/countyplats/carbon/fieldnotes/t26nr80w_c128fn.pdf
Township Exterior Plats		
6266	1938	https://www.wy.blm.gov/cadastral/countyplats/carbon/fieldnotes/ext3027.pdf
928	1884	https://www.wy.blm.gov/cadastral/countyplats/albany/fieldnotes/retext0679.pdf
928	1881	https://www.wy.blm.gov/cadastral/countyplats/albany/fieldnotes/ext0928.pdf
695	1882; 1891	https://www.wy.blm.gov/cadastral/countyplats/carbon/fieldnotes/retext0561.pdf
695	1880	https://www.wy.blm.gov/cadastral/countyplats/carbon/fieldnotes/ext0695.pdf

TOWNSHIP 26 NORTH, RANGE 80 WEST, OF THE SIXTH PRINCIPAL MERIDIAN, WYOMING.

DEPENDENT RESURVEY AND SUBDIVISION OF SECTIONS 13, 14 AND 23

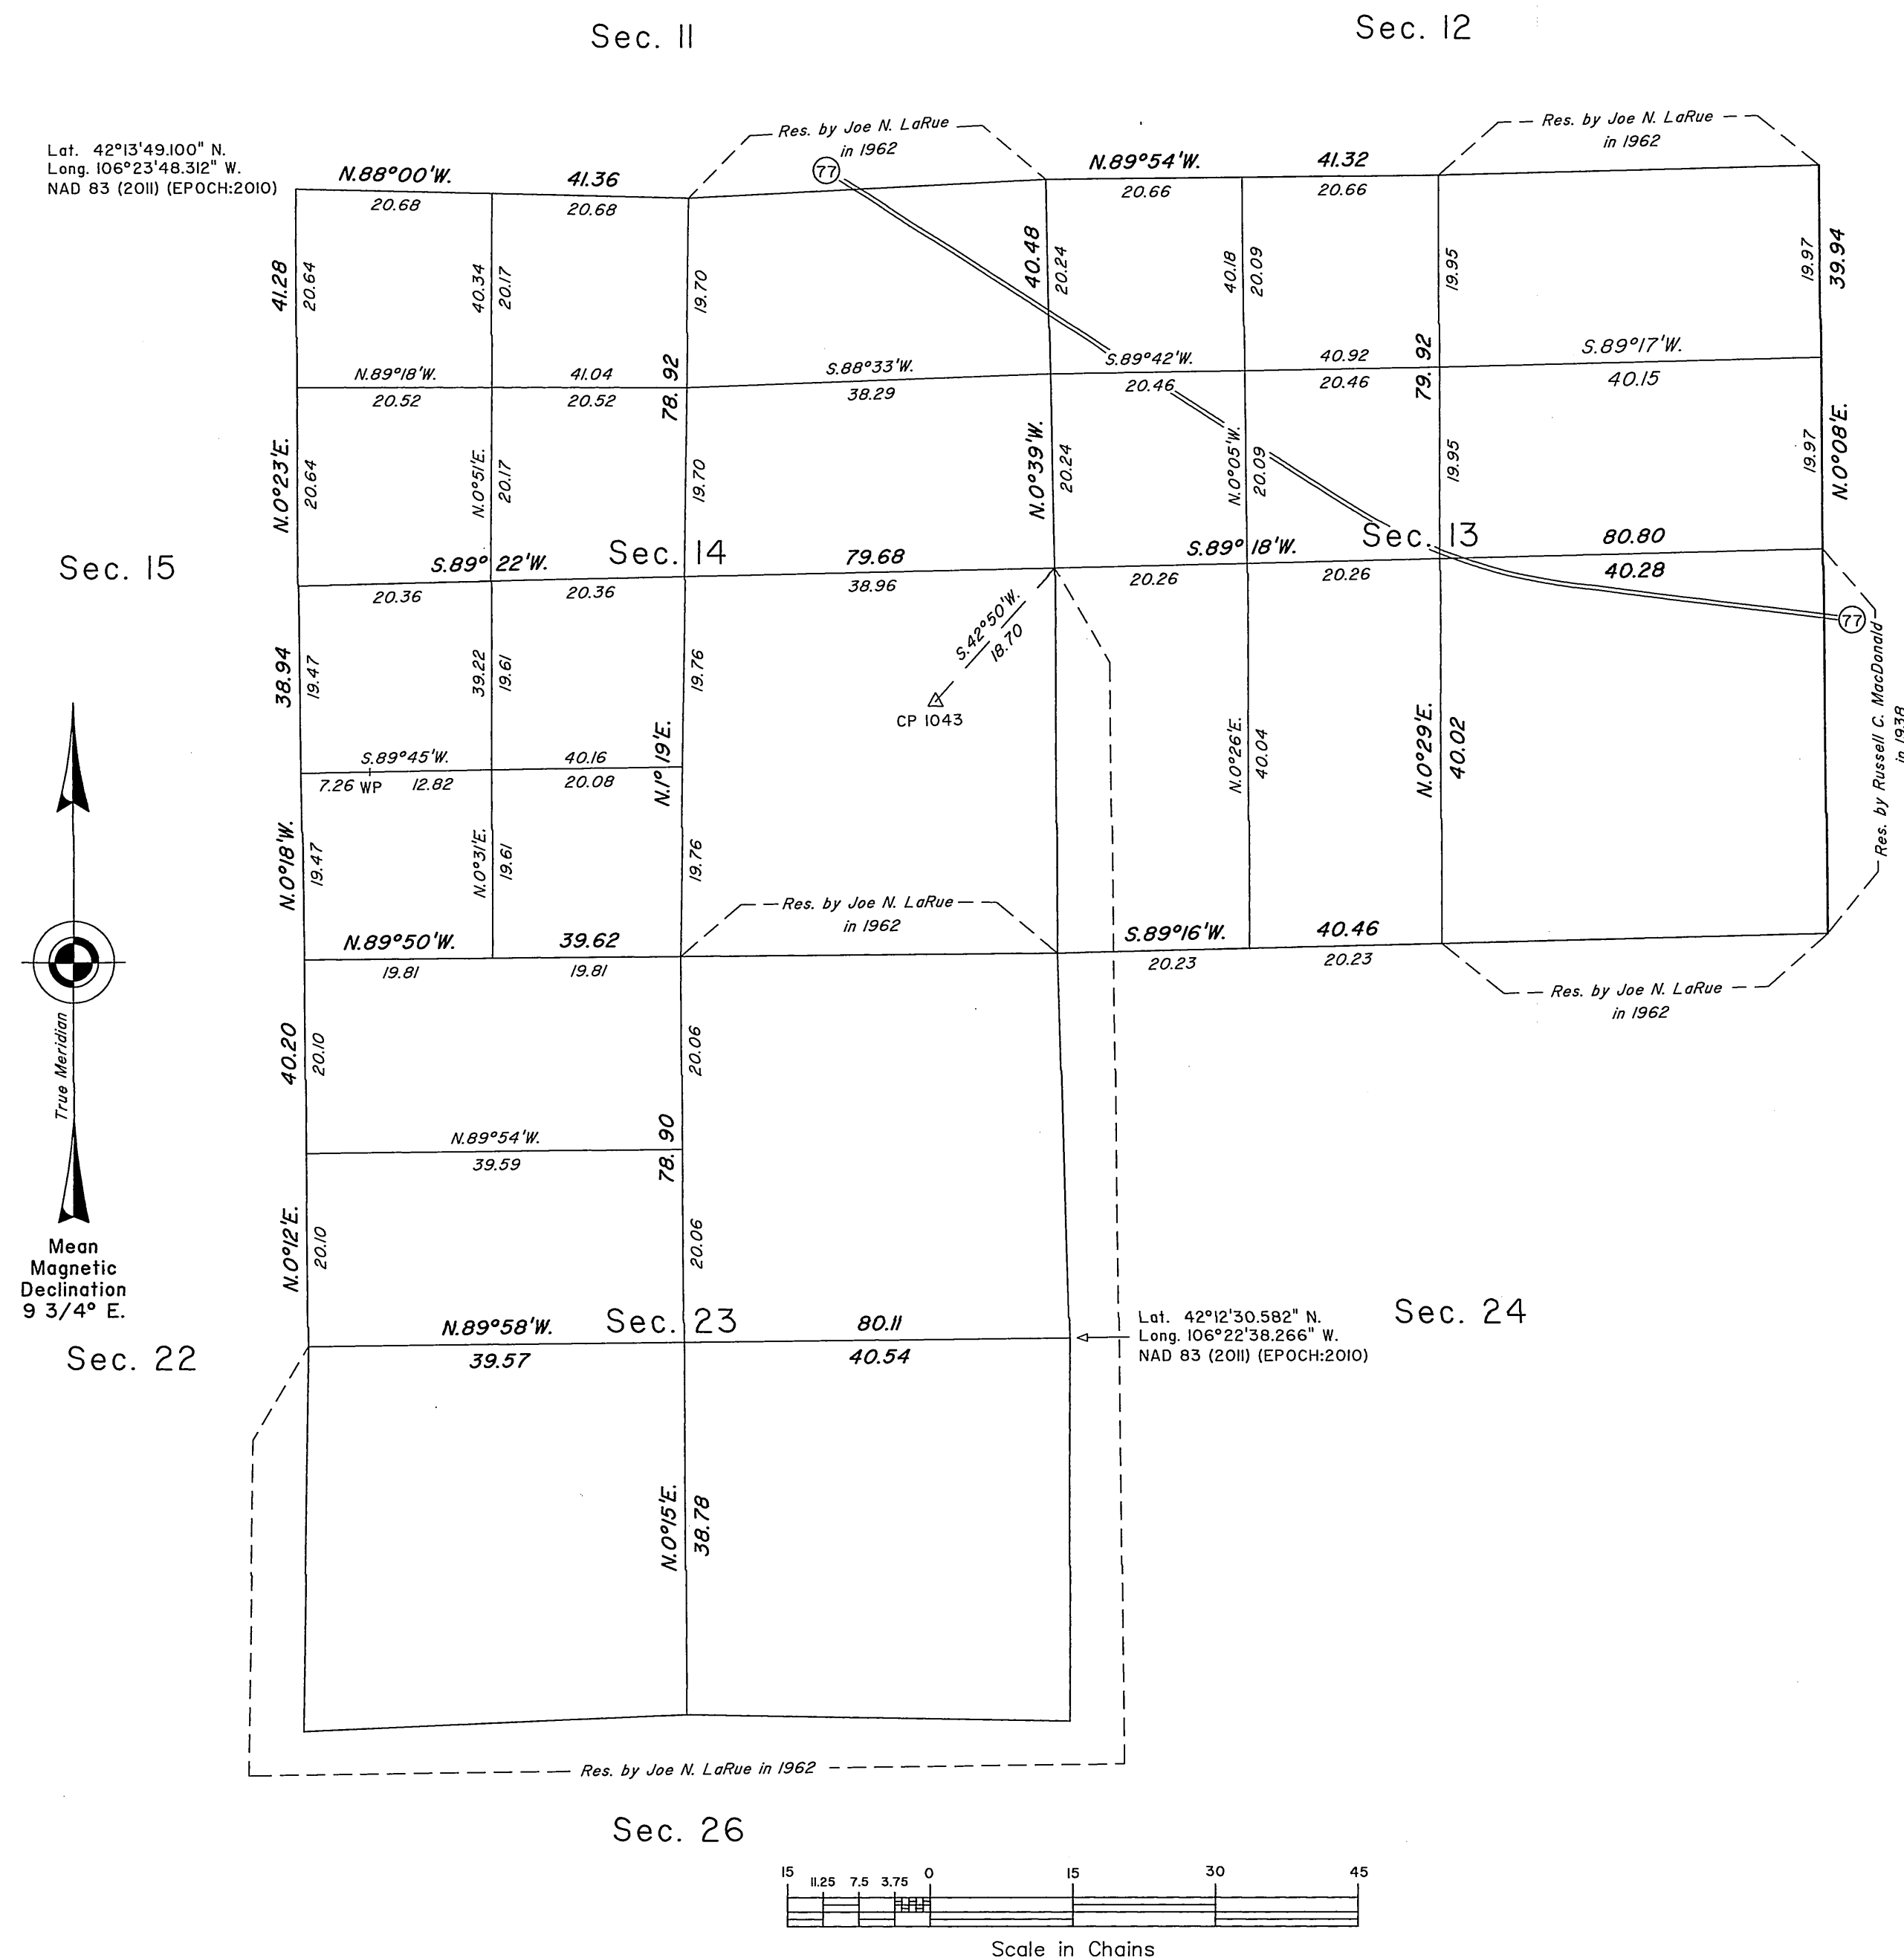

A history of surveys is contained in the field notes.

This plat represents the dependent resurvey of a portion of the east boundary and subdivisional lines, designed to restore the corners in their true original locations according to the best available evidence, and the survey of the subdivision of sections 13, 14 and 23, T. 26 N., R. 80 W., Sixth Principal Meridian, Wyoming.

The lotting and areas are as shown on the plat approved December 30, 1881.

Survey executed by Bradley F. Dillon, Cadastral Surveyor, beginning June 12, 2012, and completed June 25, 2012, pursuant to Special Instructions and Assignment Instructions dated May 15, 2012, for Group No. 859, Wyoming.

UNITED STATES DEPARTMENT OF THE INTERIOR
BUREAU OF LAND MANAGEMENT

Cheyenne, Wyoming

August 7, 2013

This plat is strictly conformable to the approved field notes, and the survey, having been correctly executed in accordance with the requirements of law and the regulations of this Bureau, is hereby accepted.


For the Director

John P. Lee
John P. Lee

Chief Cadastral Surveyor for Wyoming

TOWNSHIP 26 NORTH, RANGE 80 WEST, OF THE SIXTH PRINCIPAL MERIDIAN, WYOMING.

DEPENDENT RESURVEY

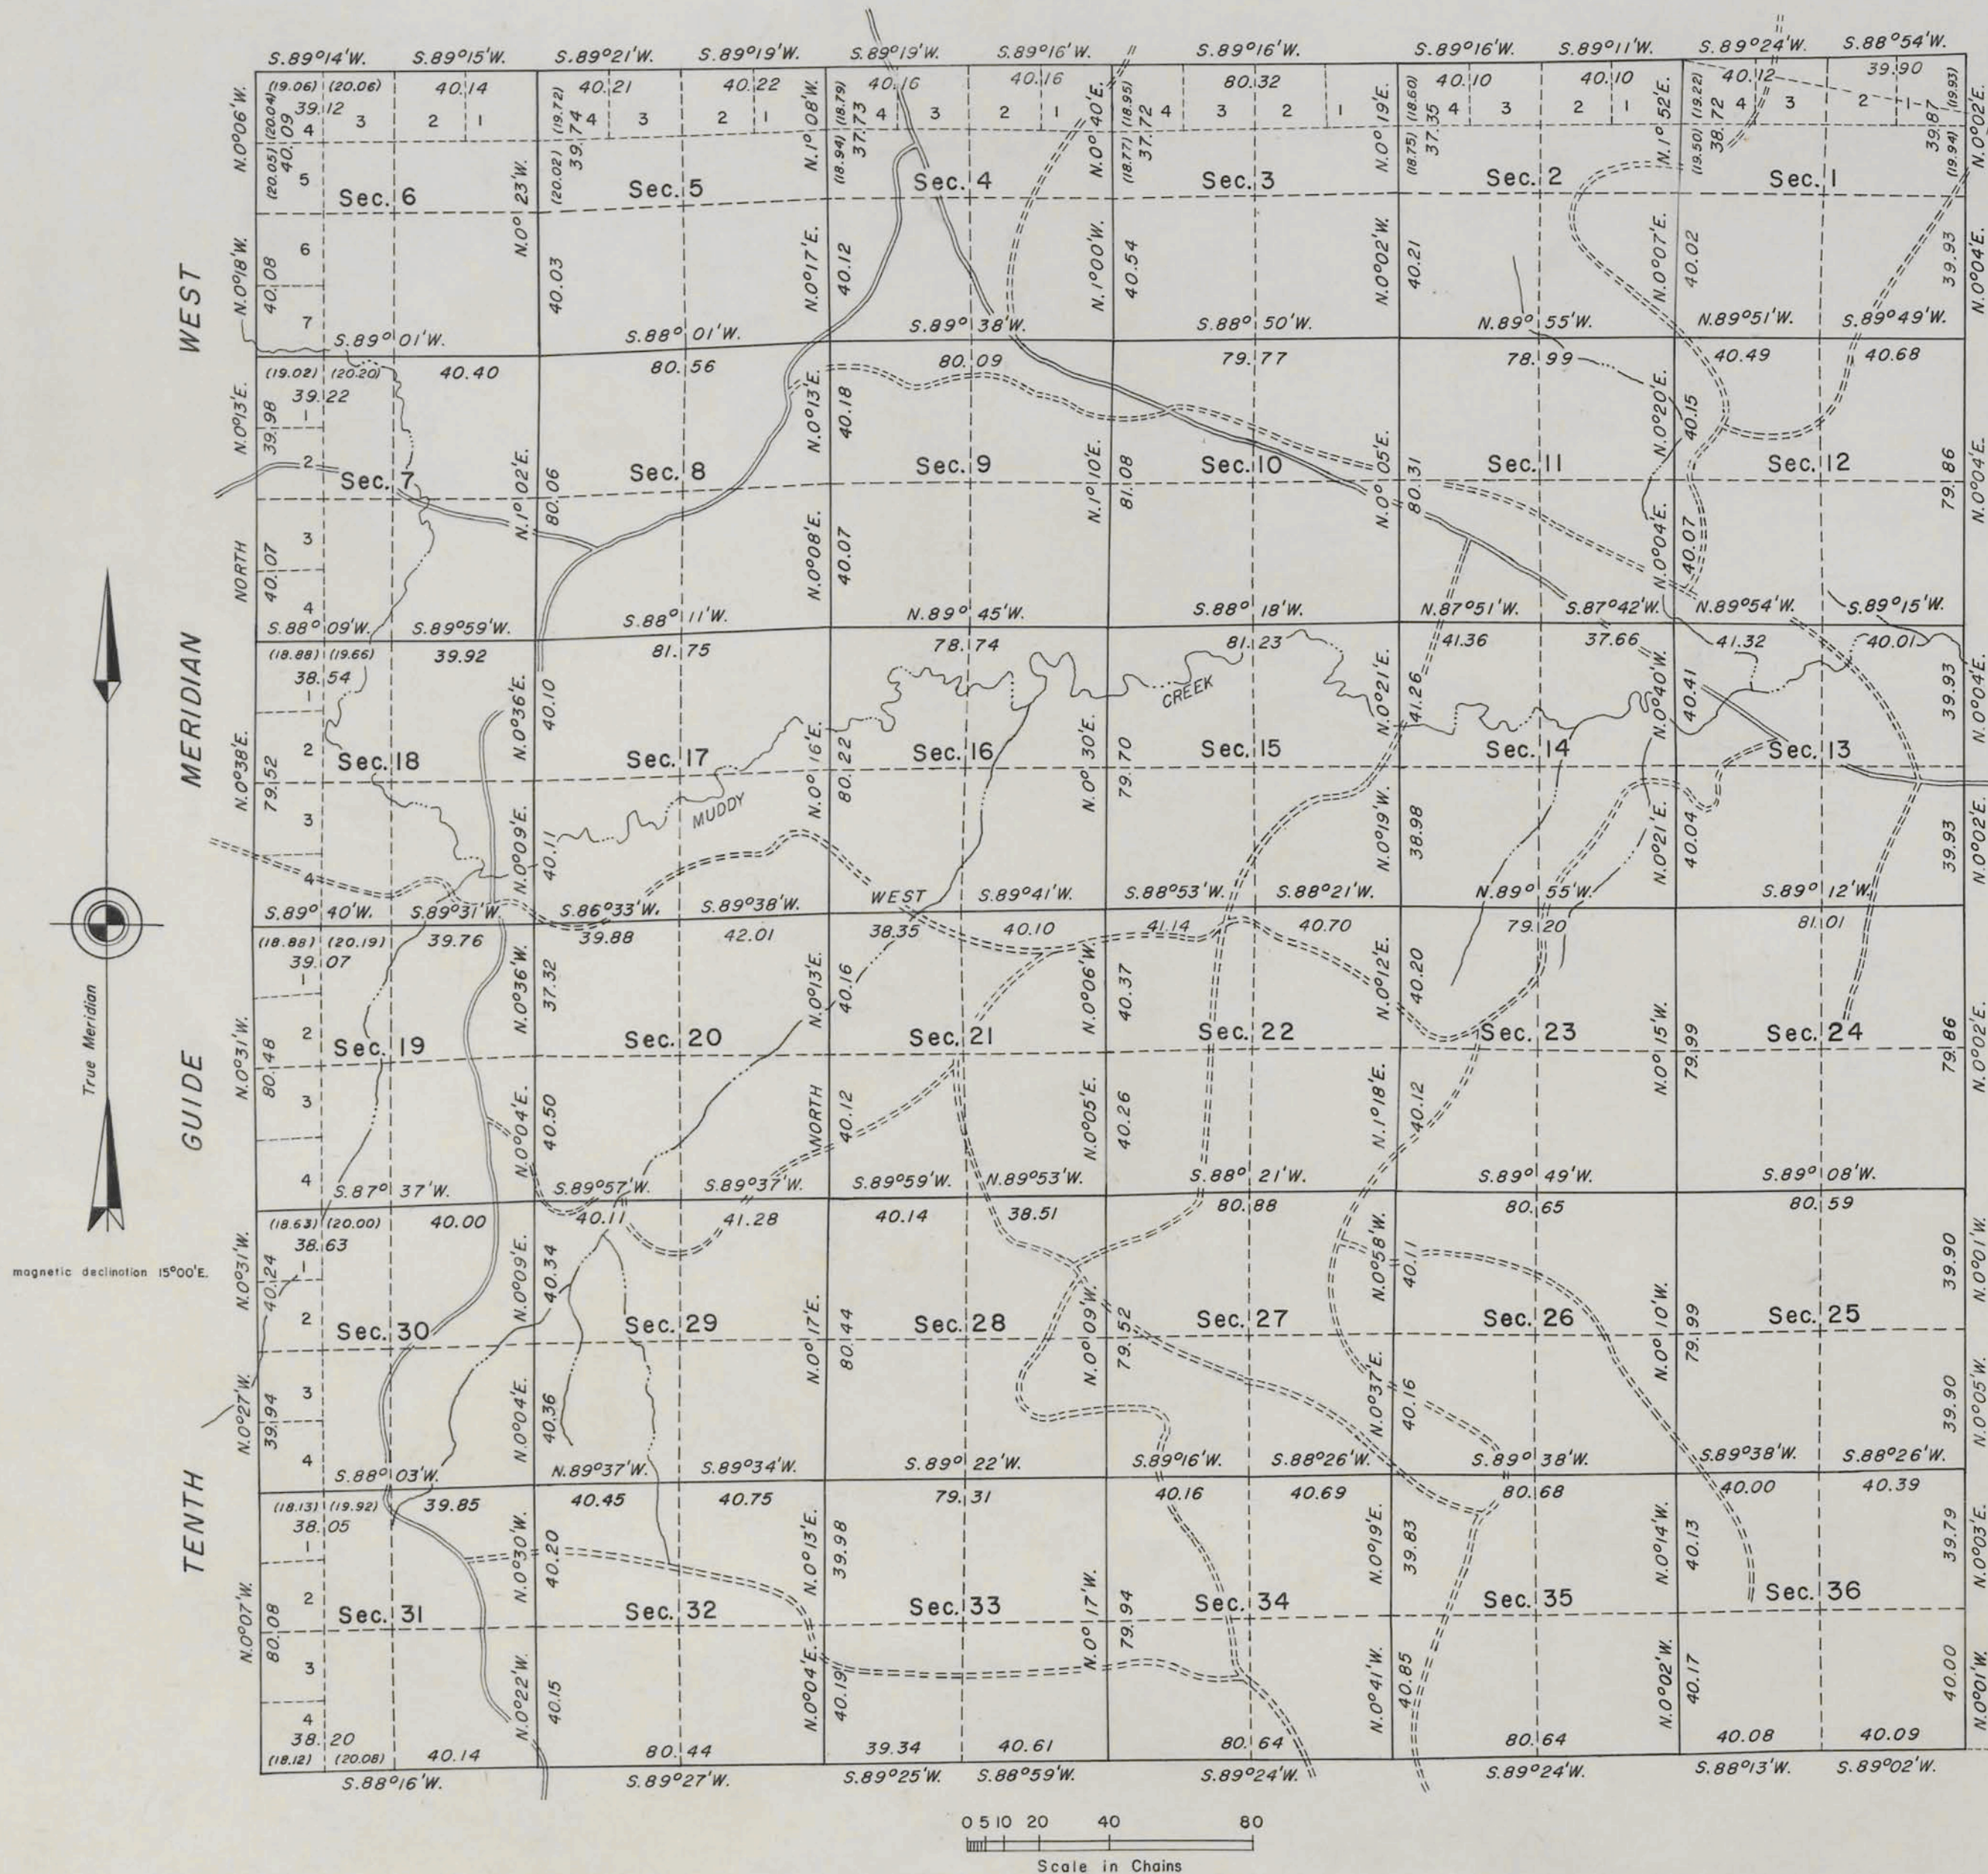

USC&GS
"WINDY"
S. 80° 54' E
117.27

This plat represents a retracement and reestablishment of the subdivisional lines designed to restore the corners in their true original locations according to the best available evidence. The lottings and areas are as shown on the plat approved December 30, 1881.

The history of previous surveys is contained in the field note record.

The resurvey was executed by Joe N. LaRue, beginning July 30, 1962 and completed August 30, 1962, pursuant to special instructions for Group No. 277, Wyoming, dated July 20, 1962.

UNITED STATES DEPARTMENT OF THE INTERIOR
BUREAU OF LAND MANAGEMENT
Washington, D.C. August 13, 1963

This plat is strictly conformable to the approved field notes, and the survey having been correctly executed in accordance with the requirements of law and the regulations of this Bureau, is hereby accepted.

Lat. 42° 10' 21.4" N.
Long. 106° 21' 26.3" W.

For the Director

E. Remington


Chief, Division of Engineering

0 10 20 40 80
Scale in Chains

Area Resurveyed 22,971.08 Acres

TOWNSHIPS Nos. 25 AND 26 NORTH, RANGES Nos. 78, 79, 80 AND 81 WEST OF THE SIXTH PRINCIPAL MERIDIAN, WYOMING.

DEPENDENT RESURVEY OF EXTERIOR LINES

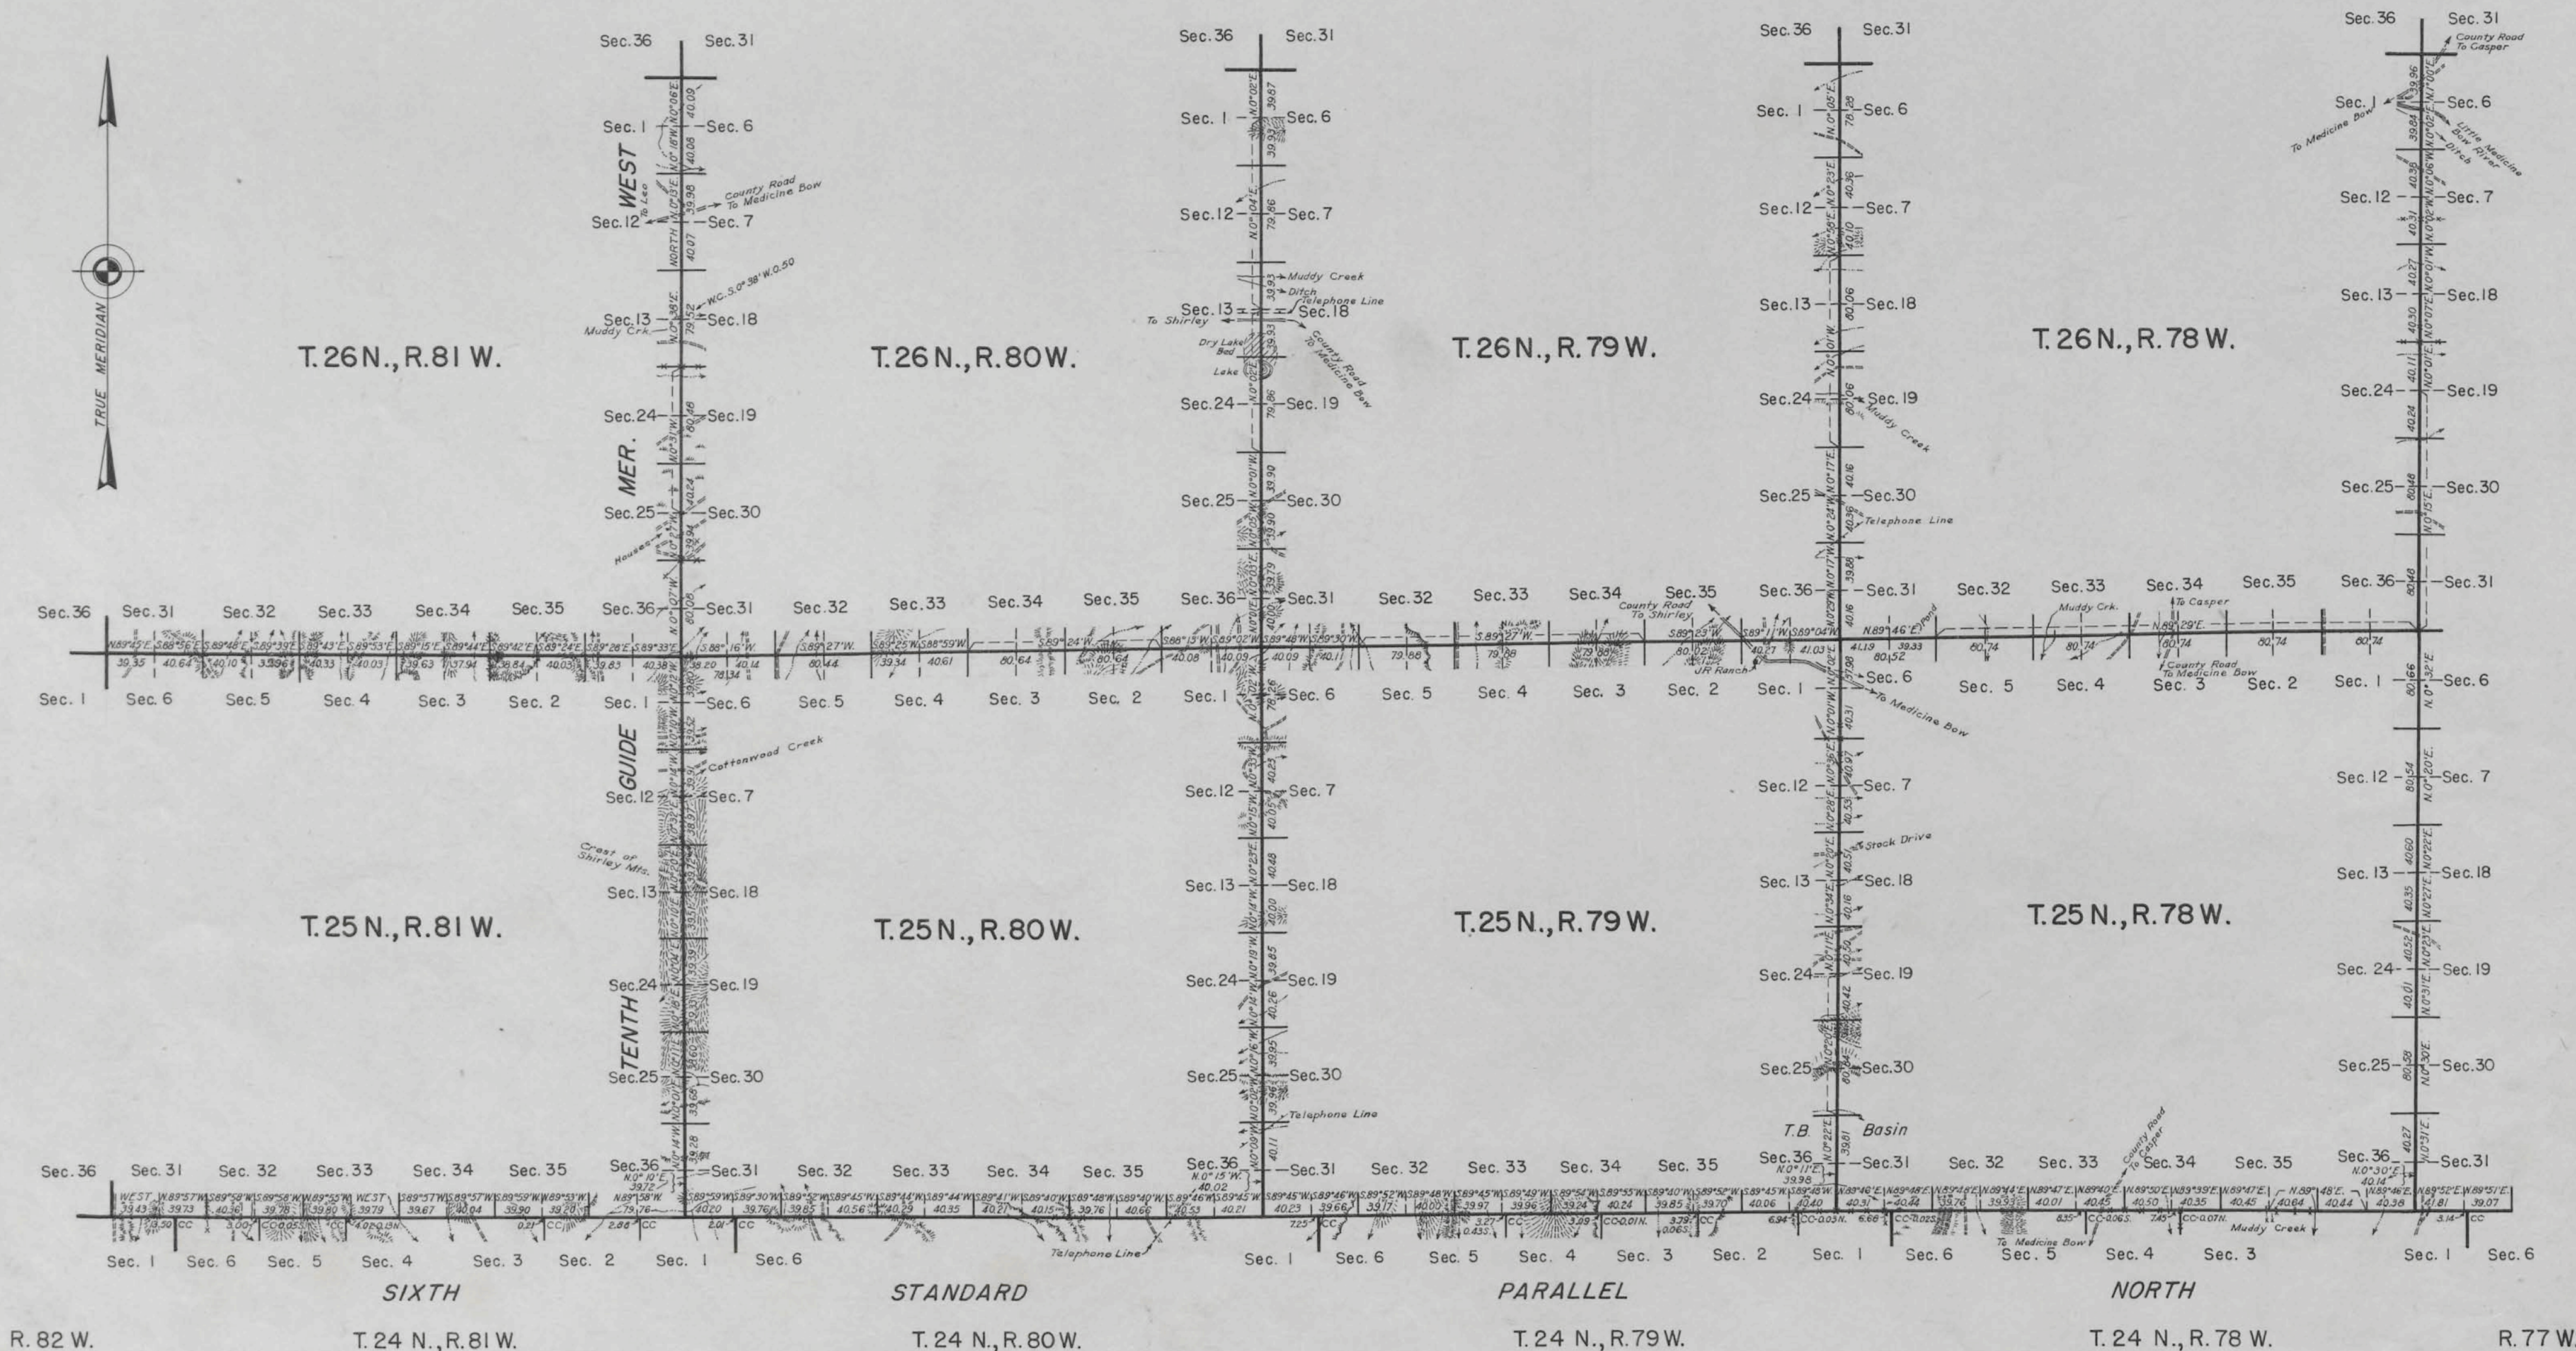

Resurvey authorized by Commissioner's letter "E" dated June 12, 1937.

Scale: 100 Chains to an Inch

LINES DESIGNATED	BY WHOM SURVEYED	GROUP		MILEAGE		WHEN SURVEYED
		N ^o	DATE	MLS.	CHS.	
Exterior	Russell C. MacDonald	158	March 26, 1938	97	5.15	April 20, 1938 Aug. 2, 1938

Office of Supervisor of Surveys
Denver, Colorado,
The above plat of the exterior lines of Townships Nos. 25 and 26 North, Ranges Nos. 78, 79, 80 and 81 West of the Sixth Principal Meridian, Wyoming, is strictly conformable to the field notes of the resurvey thereof which have been examined and approved.

David H. Johnson
Supervisor of Surveys.

UNITED STATES
DEPARTMENT OF THE INTERIOR
GENERAL LAND OFFICE


Washington, D.C.,
The resurvey represented by this plat having been correctly executed in accordance with the requirements of law and the regulations of this office, is hereby accepted.

Joel David Wolfson
Assistant Commissioner.

Index

EXTERIOR LINES.

Scale, 3 miles to an inch. Map, variat. East.

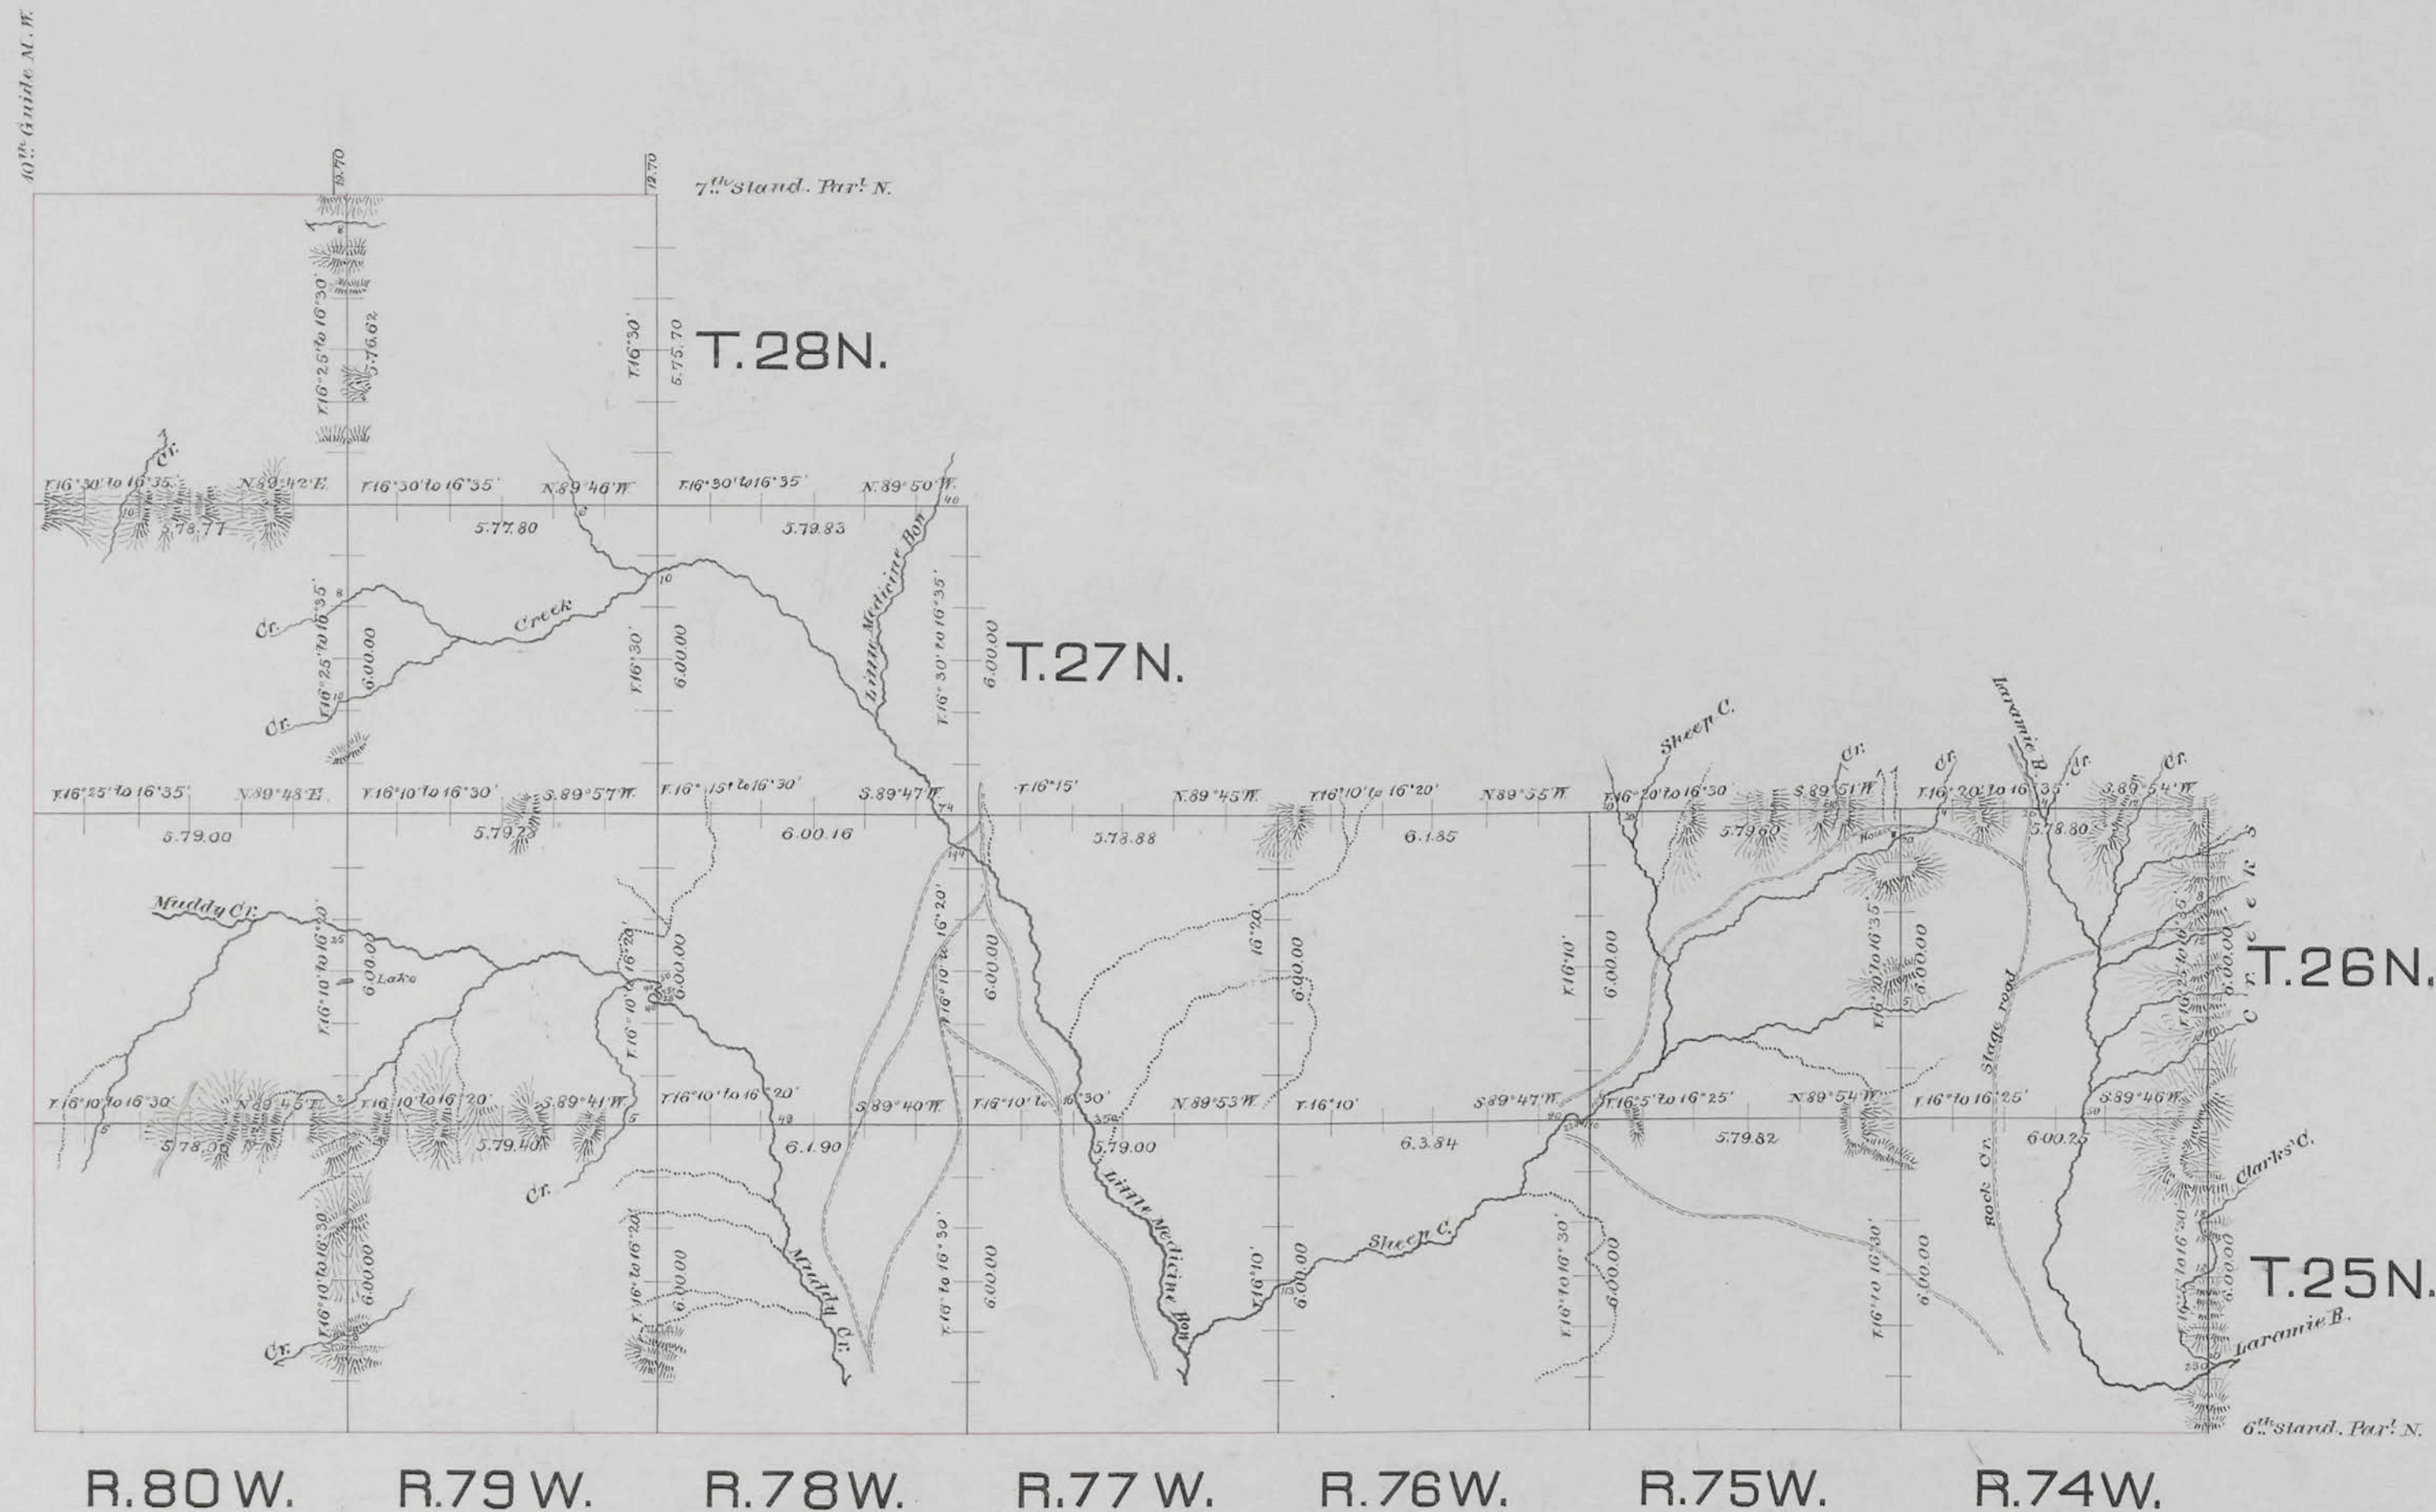


Surveys Designated.	By whom surveyed.	Date of Contract.	Amount of Surveys			When Surveyed.
			mtz.	chs.	fts.	
Exterior lines	Donney & Grant	May 7 th 1881	215	68	66	May 30, to July 5, 1881
Connections	"	"	32	49	"	"

I hereby certify that the above diagram, of the exterior lines of Townships 25 and 26 North, Ranges 74 to 80 West inclusive, Township 27 North, Ranges 75 to 80 West inclusive, and Township 28 North, Range 79 West of the 6th Principal Meridian, Wyoming Territory is strictly conformable to the field notes of the survey thereof on file in this Office, which have been examined and approved.
Surveyor General's Office,
Cheyenne, Wyo. Dec. 29th 1881.

Edw. C. David
Surveyor General.

From the 6th to the 8th Stand^d Par^t North, belm. Ranges 80 & 81 West, of the 6th Preci^d Merdⁿ

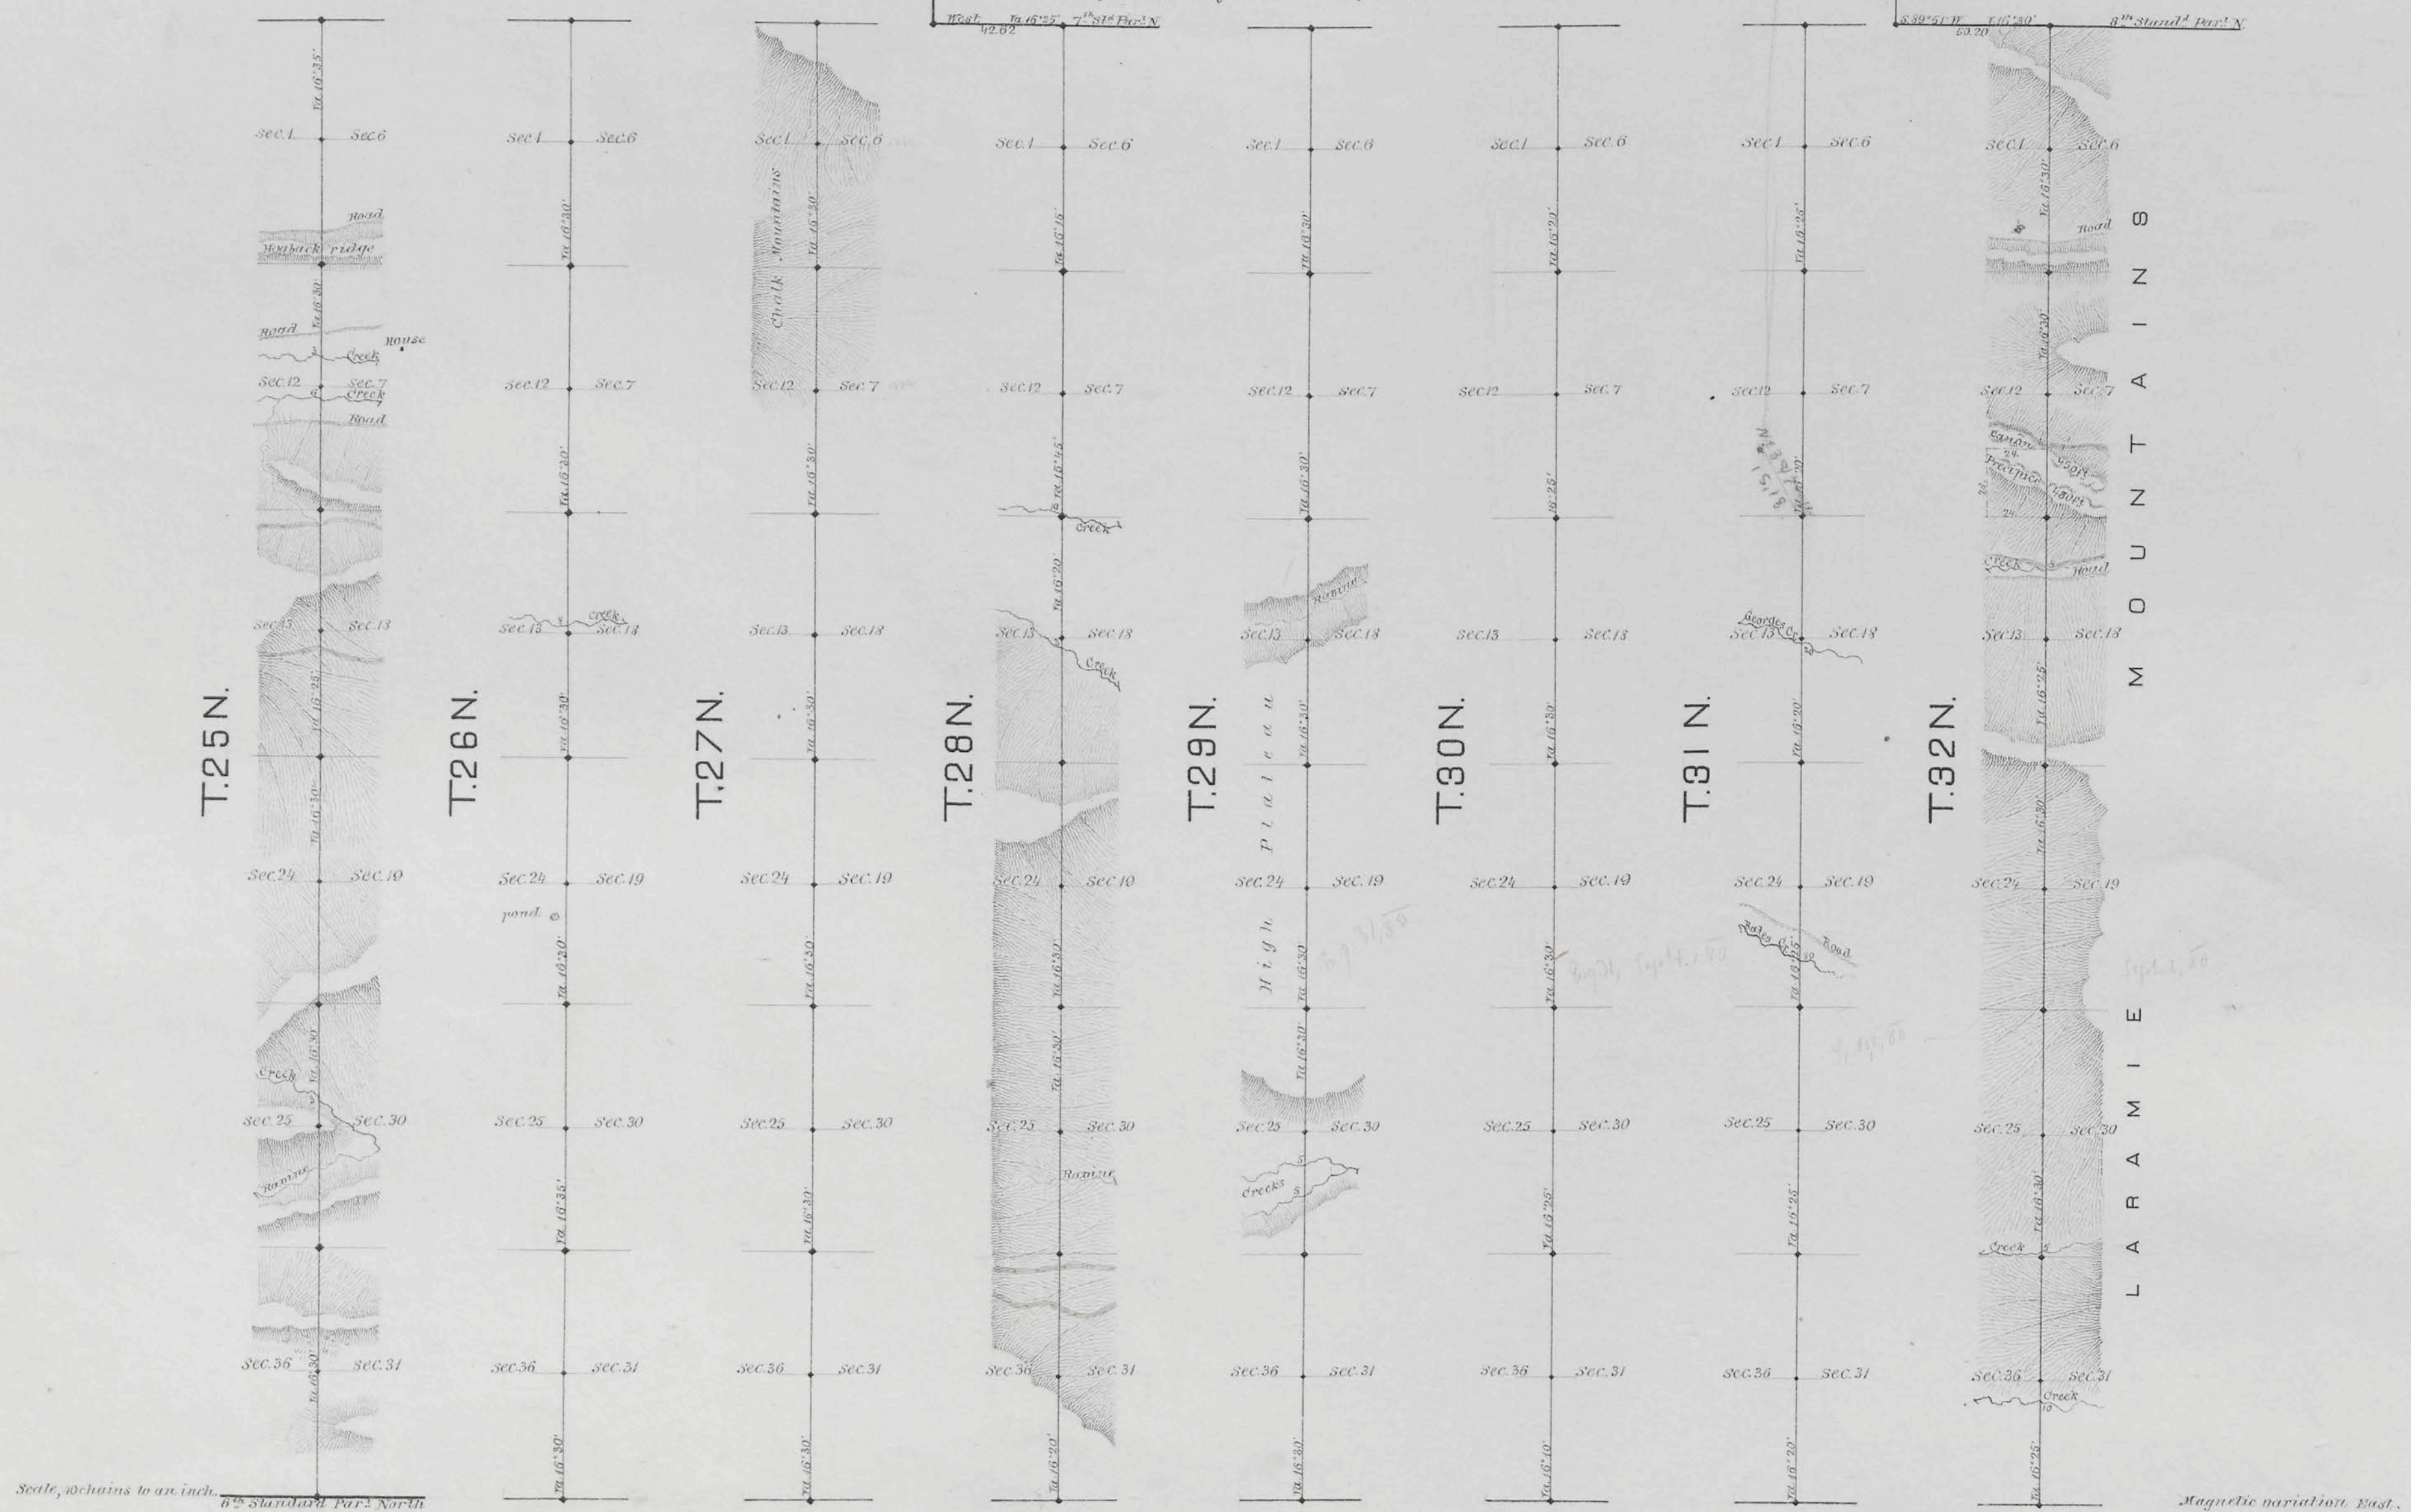

<i>Surveys Designated</i>	<i>By whom surveyed</i>	<i>Date of contract</i>	<i>Amount of surveys</i>	<i>When surveyed</i>
			<i>do.</i> <i>chs.</i> <i>lbs.</i>	
<i>10th Guide Mer^d W.</i>	<i>Dumrey & Grant</i>	<i>August 42, 1830</i>	<i>48 " 00 " 00</i>	<i>Aug. 8 Septbr 1830</i>
<i>Connections</i>	" " " "	" " " "	<i>42 " " "</i>	" " " "

Thereby certify that the above diagram of the 40th Guide Meridian West of the 6th Principal Mer, from the 6th to the 8th Standard Parallel Ninety-Ten is strictly conformable to the field notes of the survey thereof on file in this office, which have been examined and approved.

Surveyor General's Office
Cheyenne, Wyo. March 12, 1884.

Edw. C. David
" *Surneyor General.*