

T. 27 N., R. 83 W., Sixth Principal Meridian, Wyoming, Field Note Links

Plat Accession Number(s)	Year(s) of Survey	
Township Subdivision Plats		
8636	2013	https://www.wy.blm.gov/cadastral/countyplats/carbon/fieldnotes/t27nr83w_gp888fn.pdf
8537	2005-06	https://www.wy.blm.gov/cadastral/countyplats/carbon/fieldnotes/t27nr83w_gp725fn.pdf
3756	1882	https://www.wy.blm.gov/cadastral/countyplats/carbon/fieldnotes/t27nr83w_c116fn.pdf
Township Exterior Plats		
6269	1938	https://www.wy.blm.gov/cadastral/countyplats/carbon/fieldnotes/ext3030.pdf
3759	1882	https://www.wy.blm.gov/cadastral/countyplats/carbon/fieldnotes/ext3759.pdf

TOWNSHIP 27 NORTH, RANGE 83 WEST, OF THE SIXTH PRINCIPAL MERIDIAN, WYOMING.

DEPENDENT RESURVEY AND SUBDIVISION OF CERTAIN SECTIONS

Sec. 10



Sec. 11

A history of surveys is contained in the field notes.

This plat represents the dependent resurvey of a portion of the subdivisional lines, designed to restore the corners in their true original locations according to the best available evidence, and the survey of the subdivision of certain sections, T. 27 N., R. 83 W., Sixth Principal Meridian, Wyoming.

Except as indicated hereon, the lottings and areas are as shown on the plat approved April 16, 1884.

Survey executed by Bradley F. Dillon, Cadastral Surveyor, beginning June 24, 2013, and completed August 27, 2013, pursuant to Special Instructions and Assignment Instructions dated June 17, 2013, for Group No. 888, Wyoming.

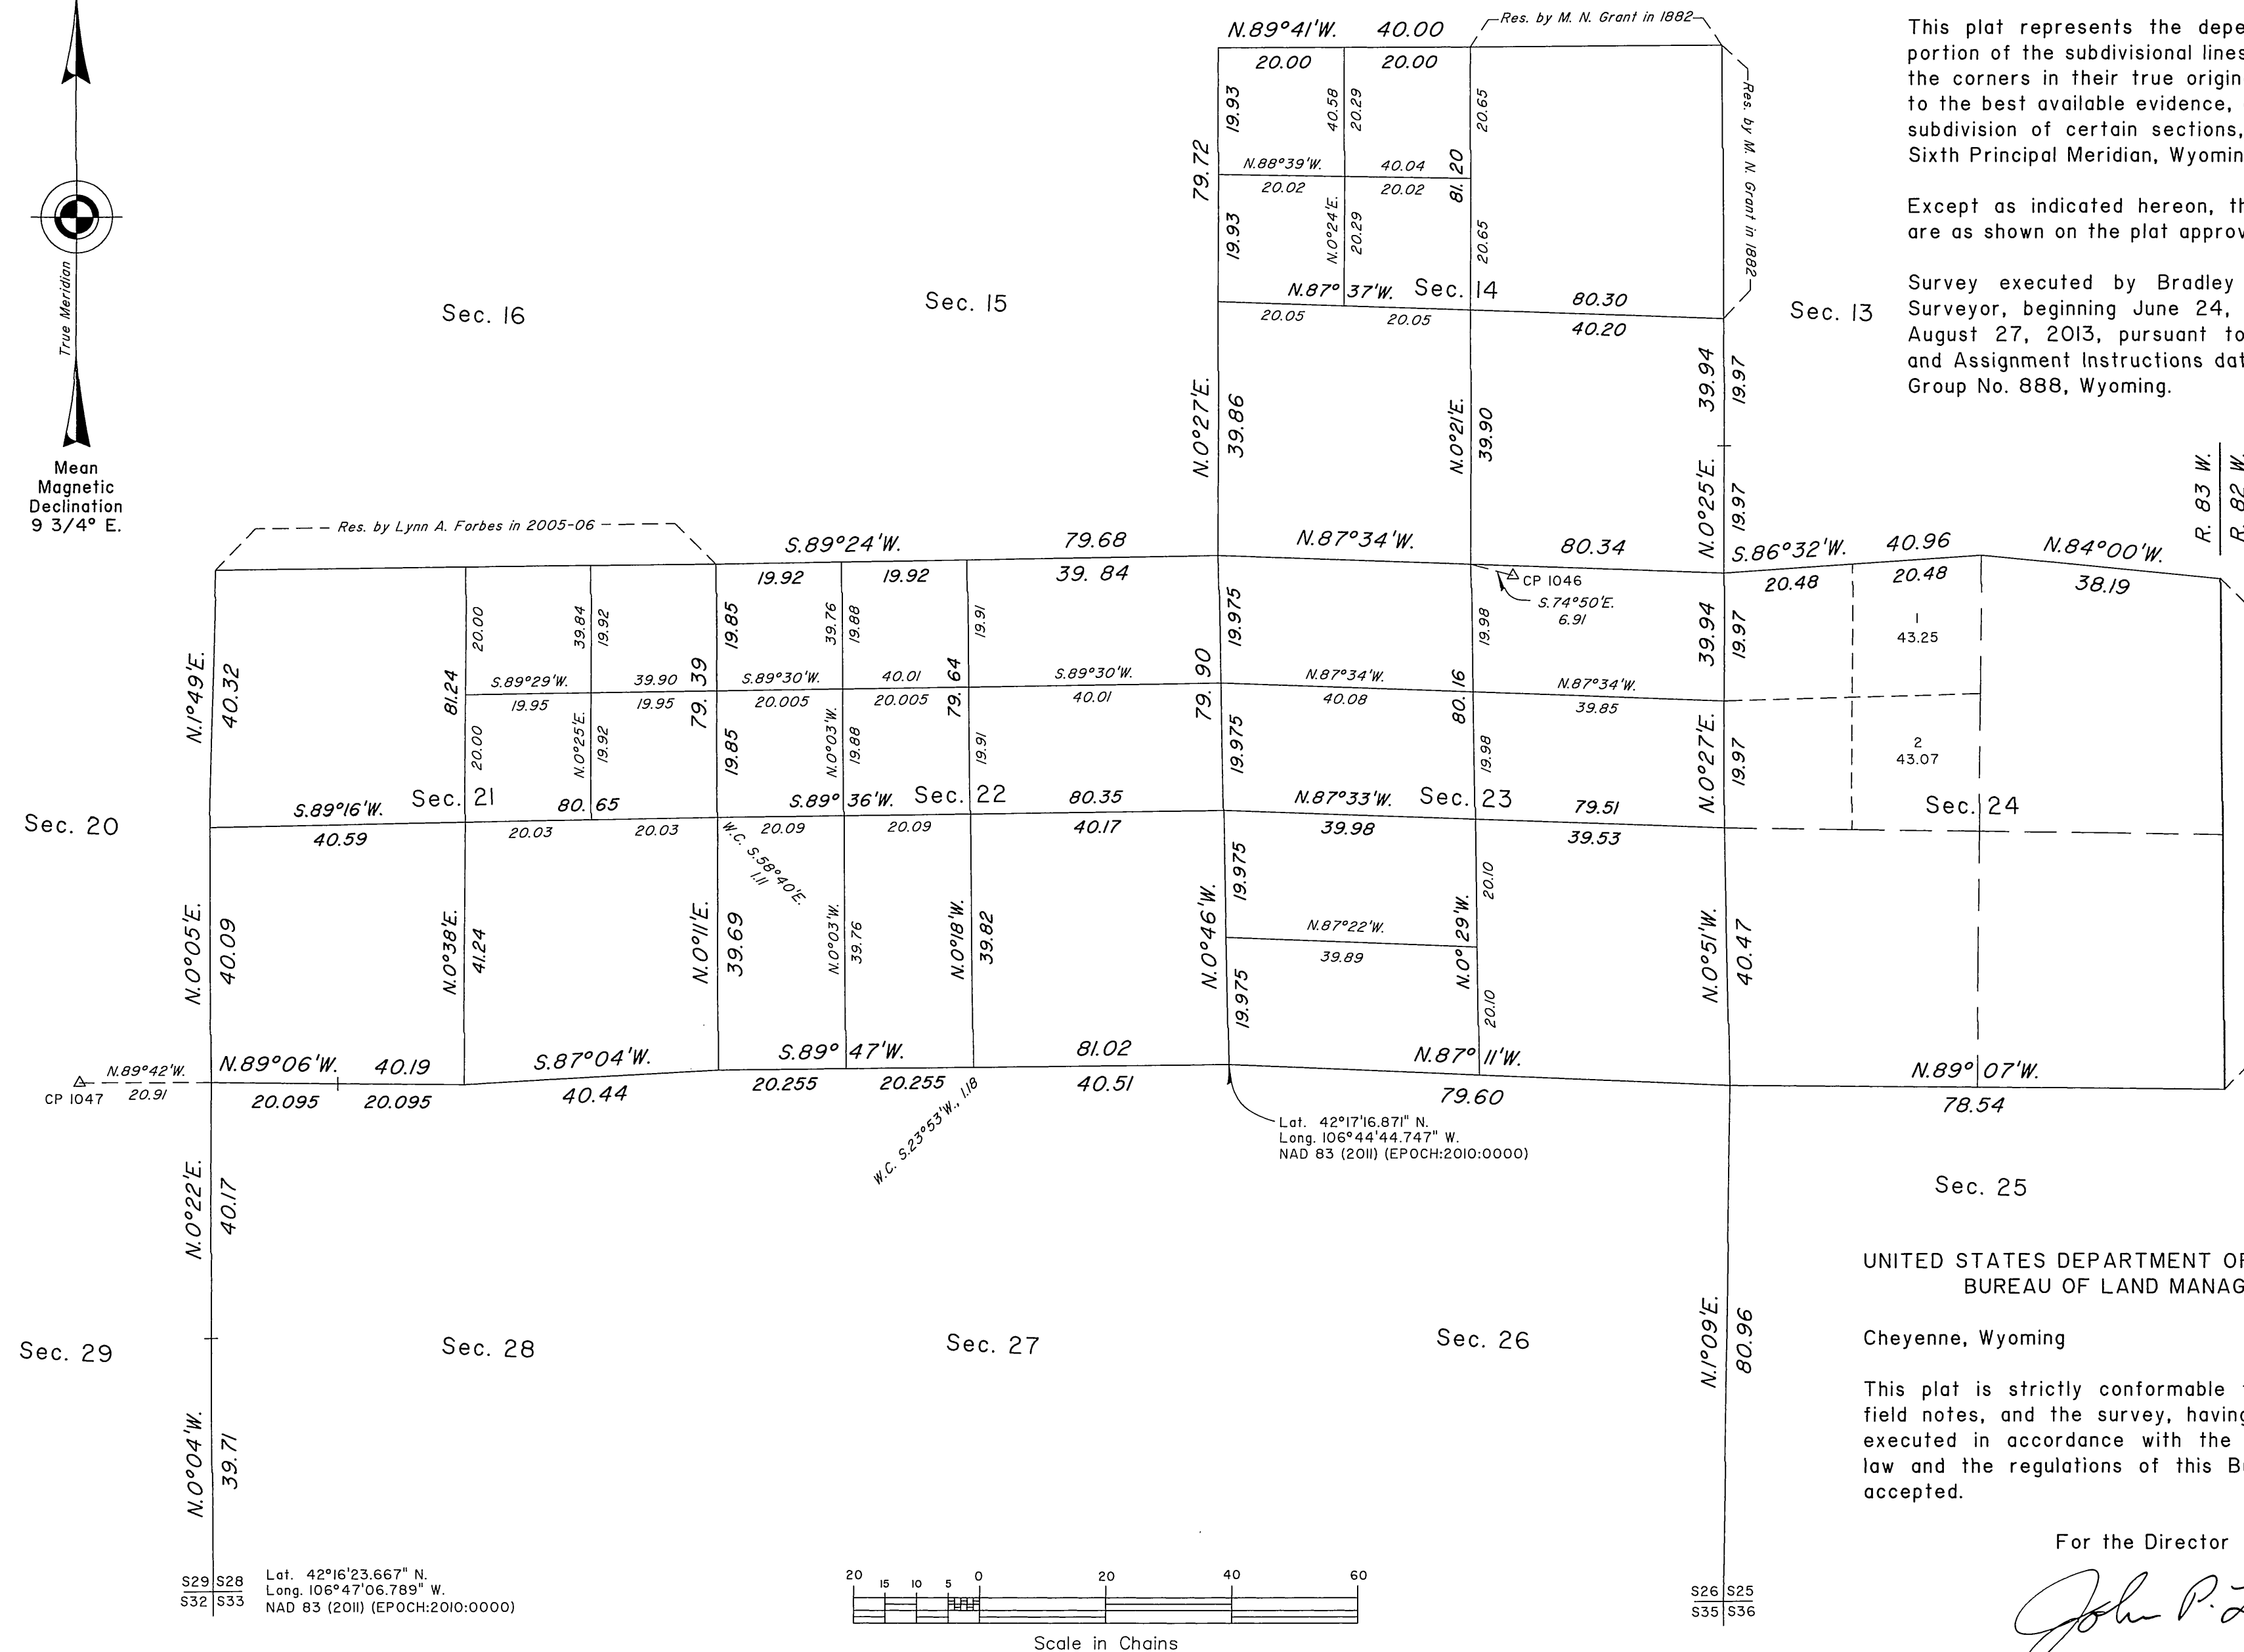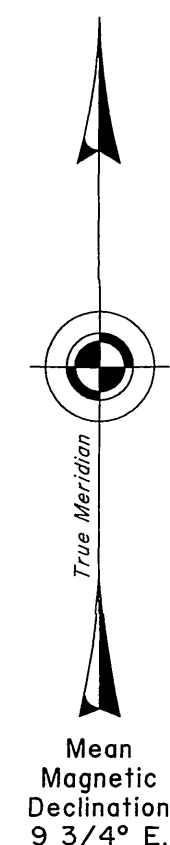

Sec. 25

UNITED STATES DEPARTMENT OF THE INTERIOR
BUREAU OF LAND MANAGEMENT

Cheyenne, Wyoming


May 15, 2014

This plat is strictly conformable to the approved field notes, and the survey, having been correctly executed in accordance with the requirements of law and the regulations of this Bureau, is hereby accepted.

For the Director

John P. Lee
Chief Cadastral Surveyor for Wyoming

DEPENDENT RESURVEY AND SUBDIVISION OF CERTAIN SECTIONS

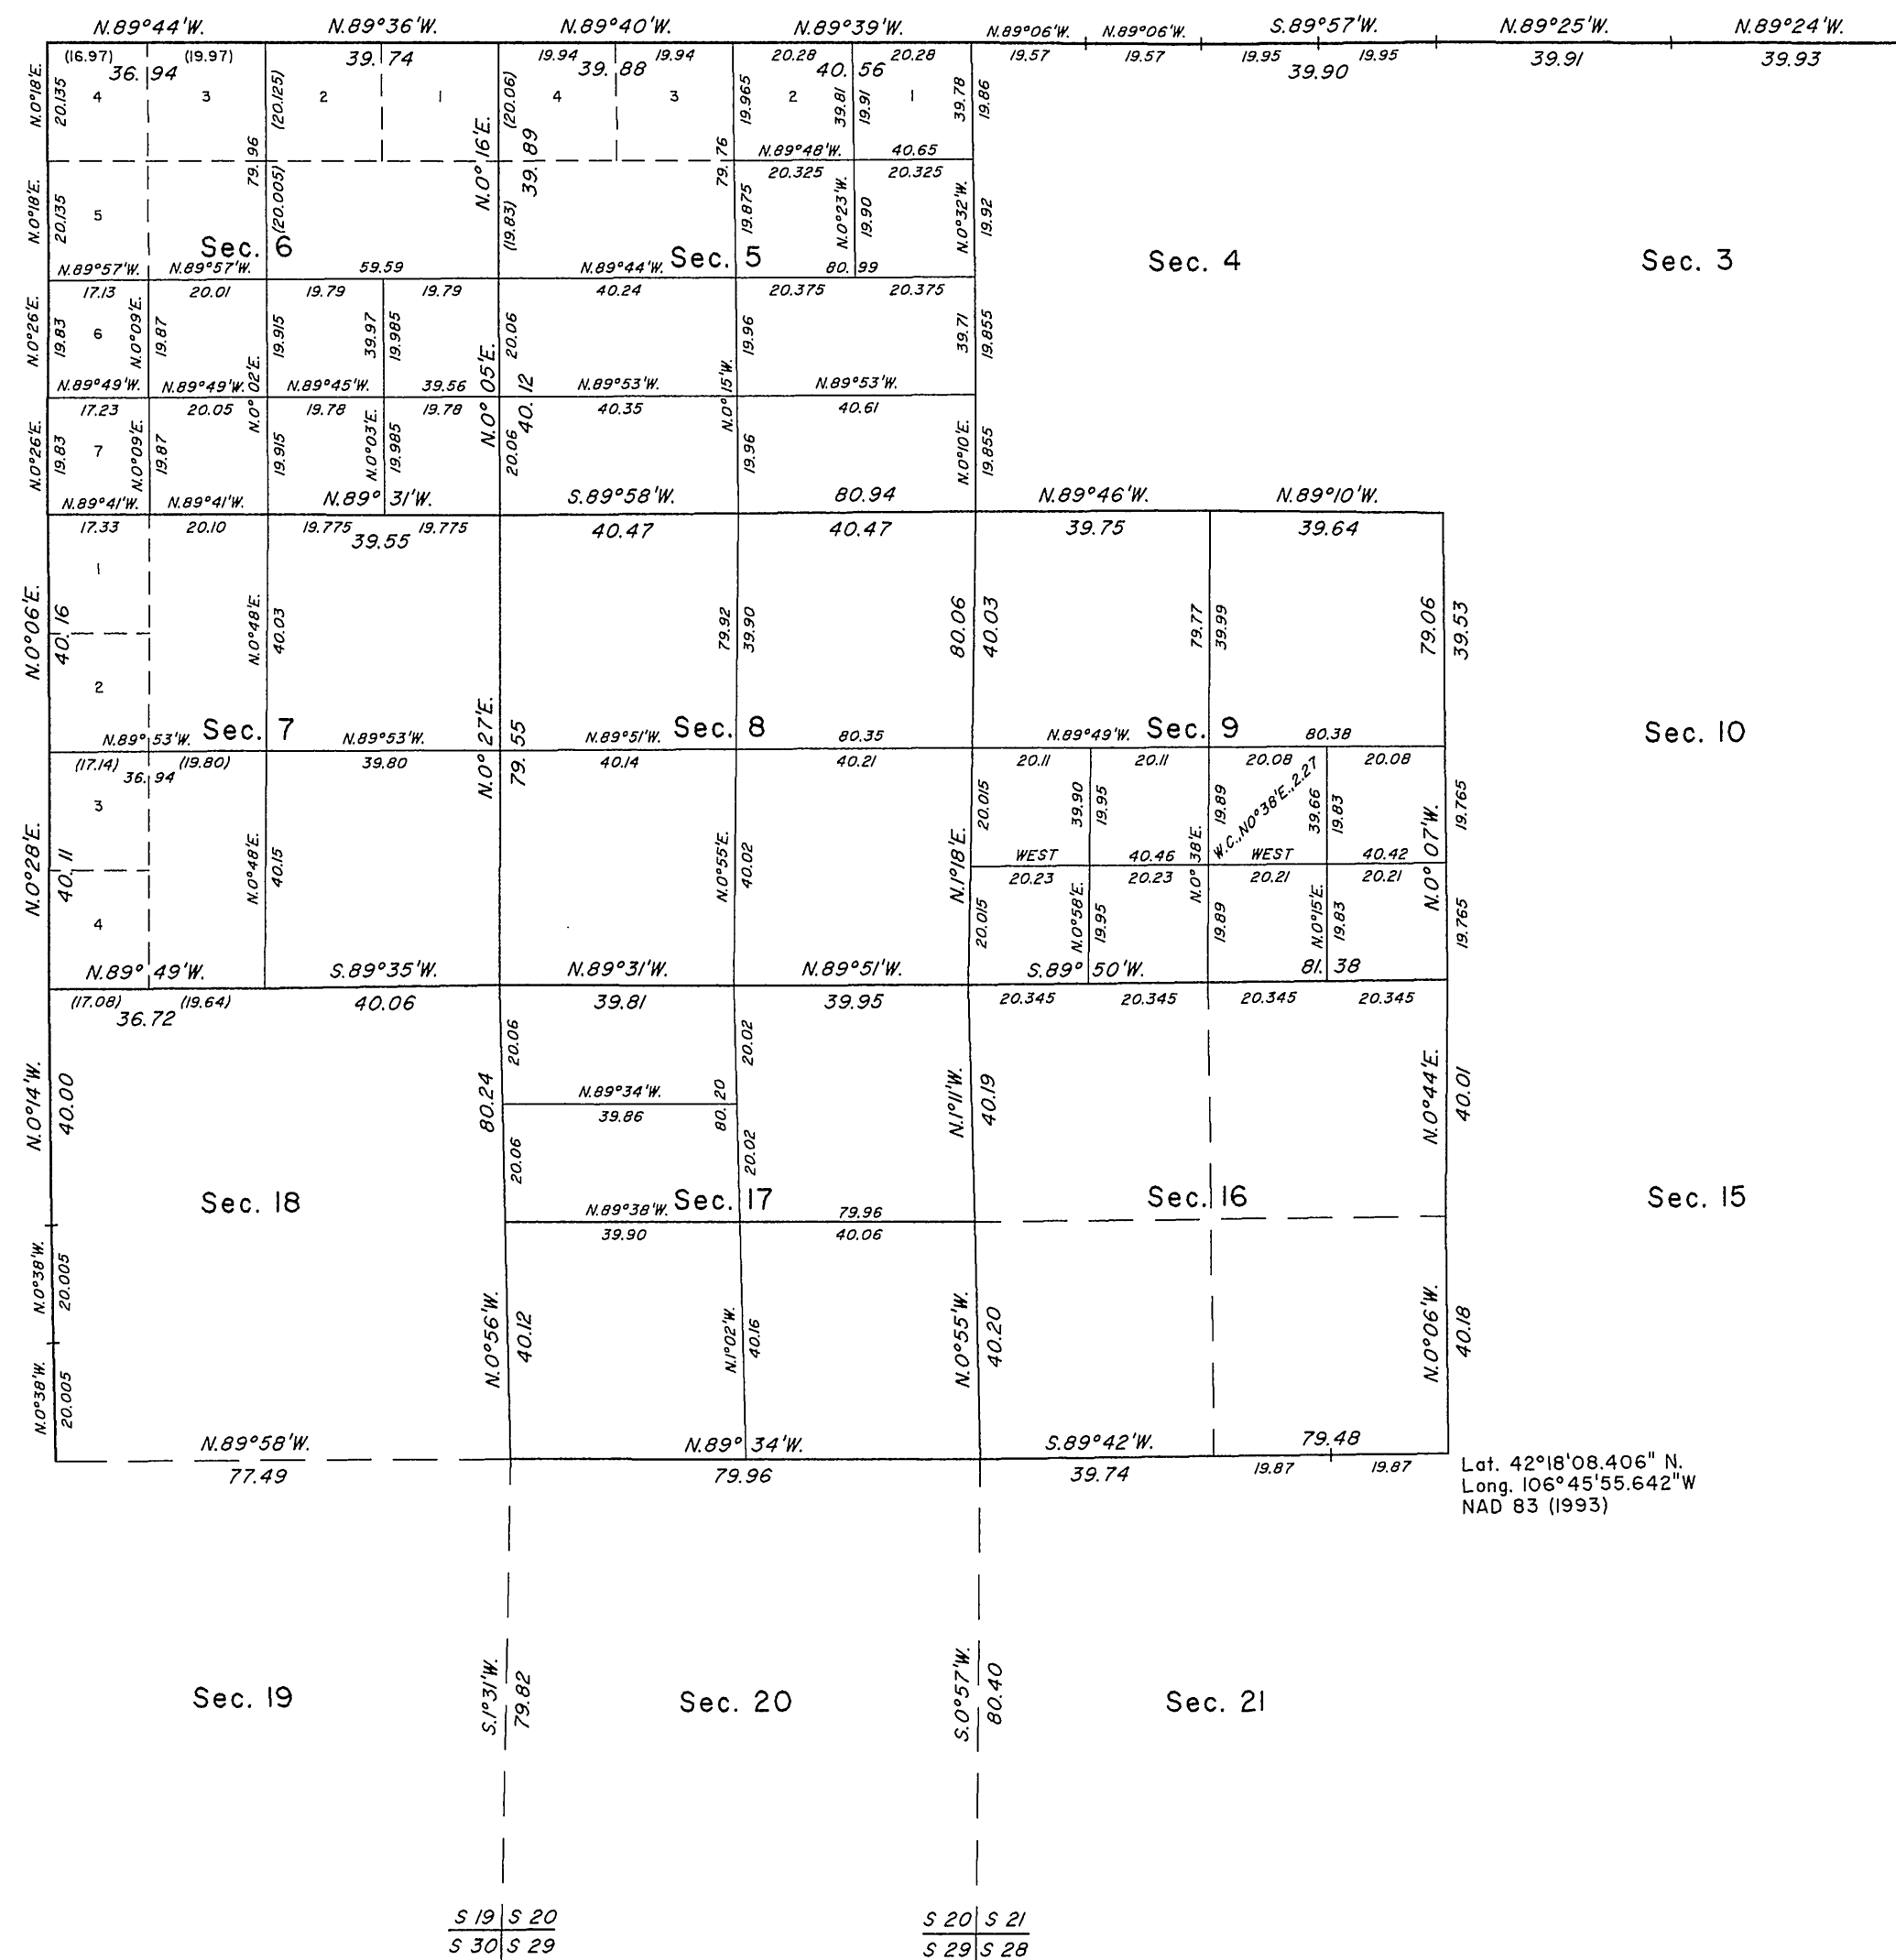

Survey executed by Lynn A. Forbes, Cadastral Surveyor, beginning May 3, 2005, and completed July 13, 2006, pursuant to Special Instructions dated April 2, 2004, for Group No. 725, Wyoming.


Chief Cadastral Surveyor for Wyoming

S.S.S./J.T.E.



3756

TOWNSHIP N^o 27 NORTH RANGE N^o 83 WEST of the 6th Principal MERIDIAN.

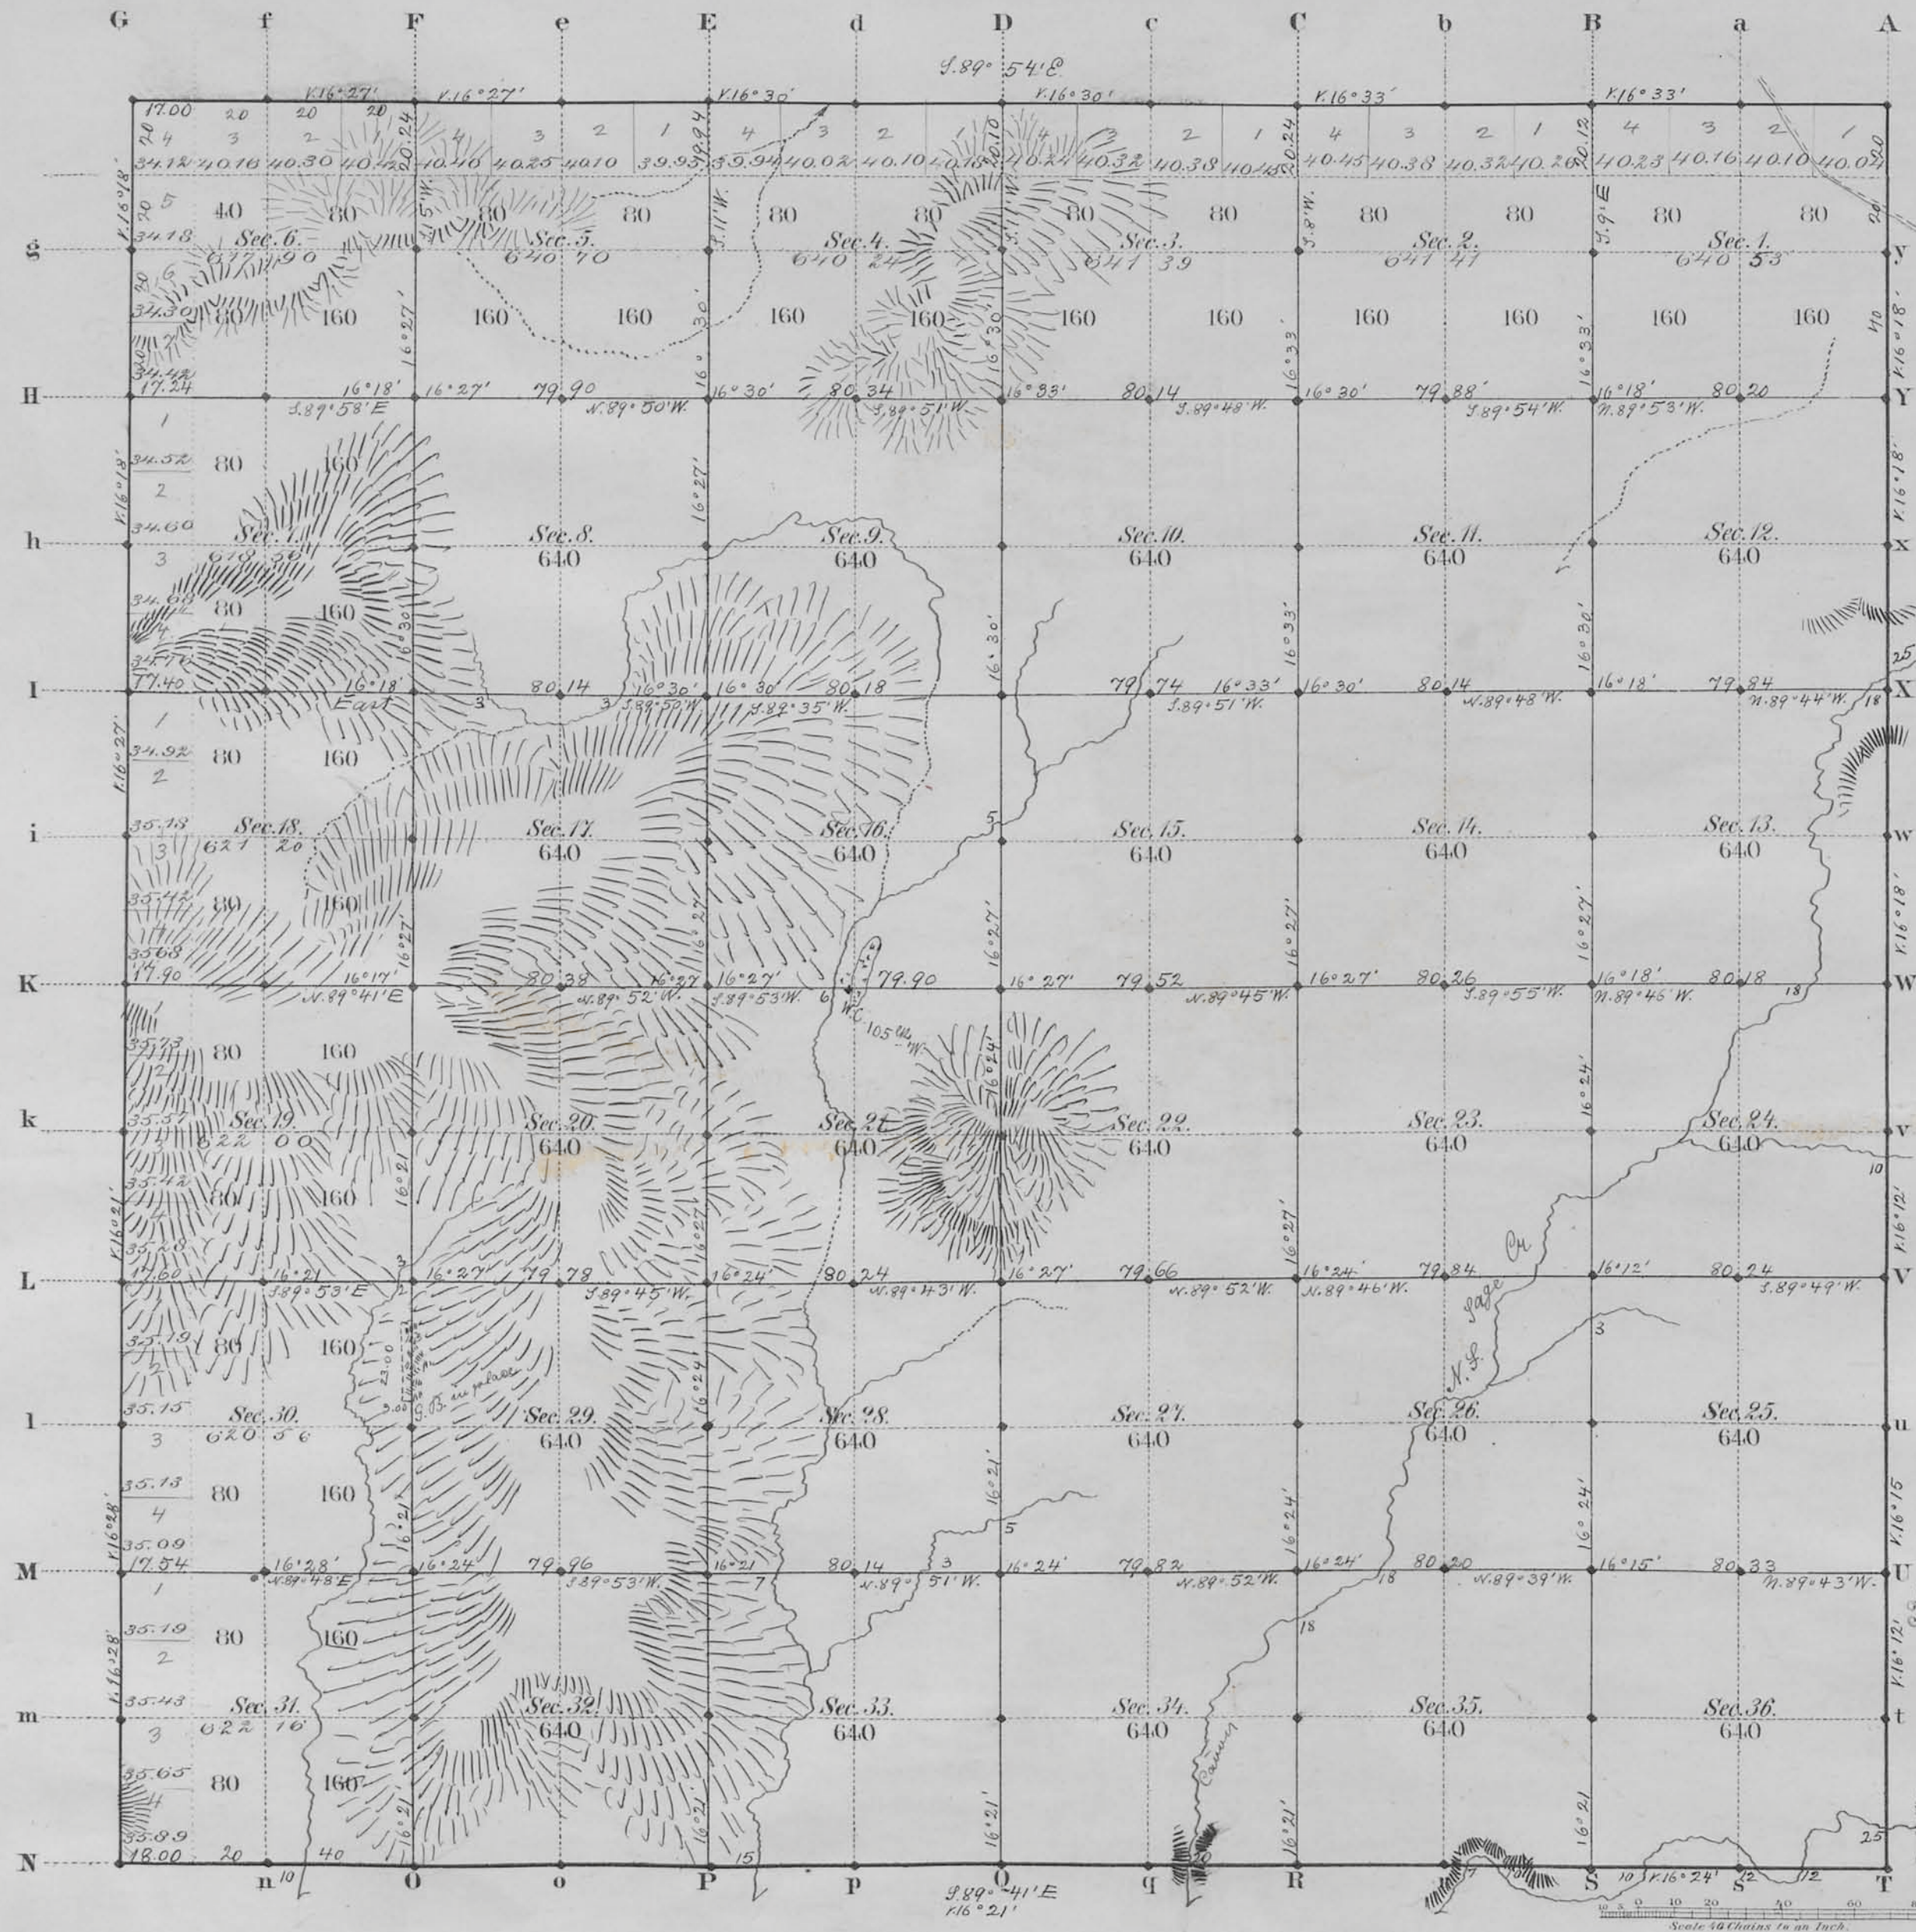

Total number of Acres. 22,926.65

Survey Designated	By Whom Surveyed	Date of Contract	Amount of Survey Acres	When Surveyed	Magnetic Declination
Township lines	J. J. Grant	Octob. 29, 1880	17 75 00	May 26, 27, 31, 1892	16° 25' East
Subdivisions	"	"	59 70 27	July 28, Aug 3, 1882	16° 27' "
Connections	M. N. Grant	Octob. 29, 1880	6 00 00	Sept. 3, 1881	"


The above Map of Township N^o 27 North of Range N^o 83 West of the Sixth Principal Meridian Wyoming Territory is strictly conformable to the field notes of the survey thereof on file in this Office, which have been examined and approved.

Surveyor General's Office, *Edw. C. Davis*
Cheyenne Wyoming
April 16th 1884

2203

TOWNSHIPS N^{os} 27 AND 28 NORTH, RANGES N^{os} 82, 83 AND 84 WEST OF THE SIXTH PRINCIPAL MERIDIAN, WYOMING.

DEPENDENT RESURVEY OF EXTERIOR LINES

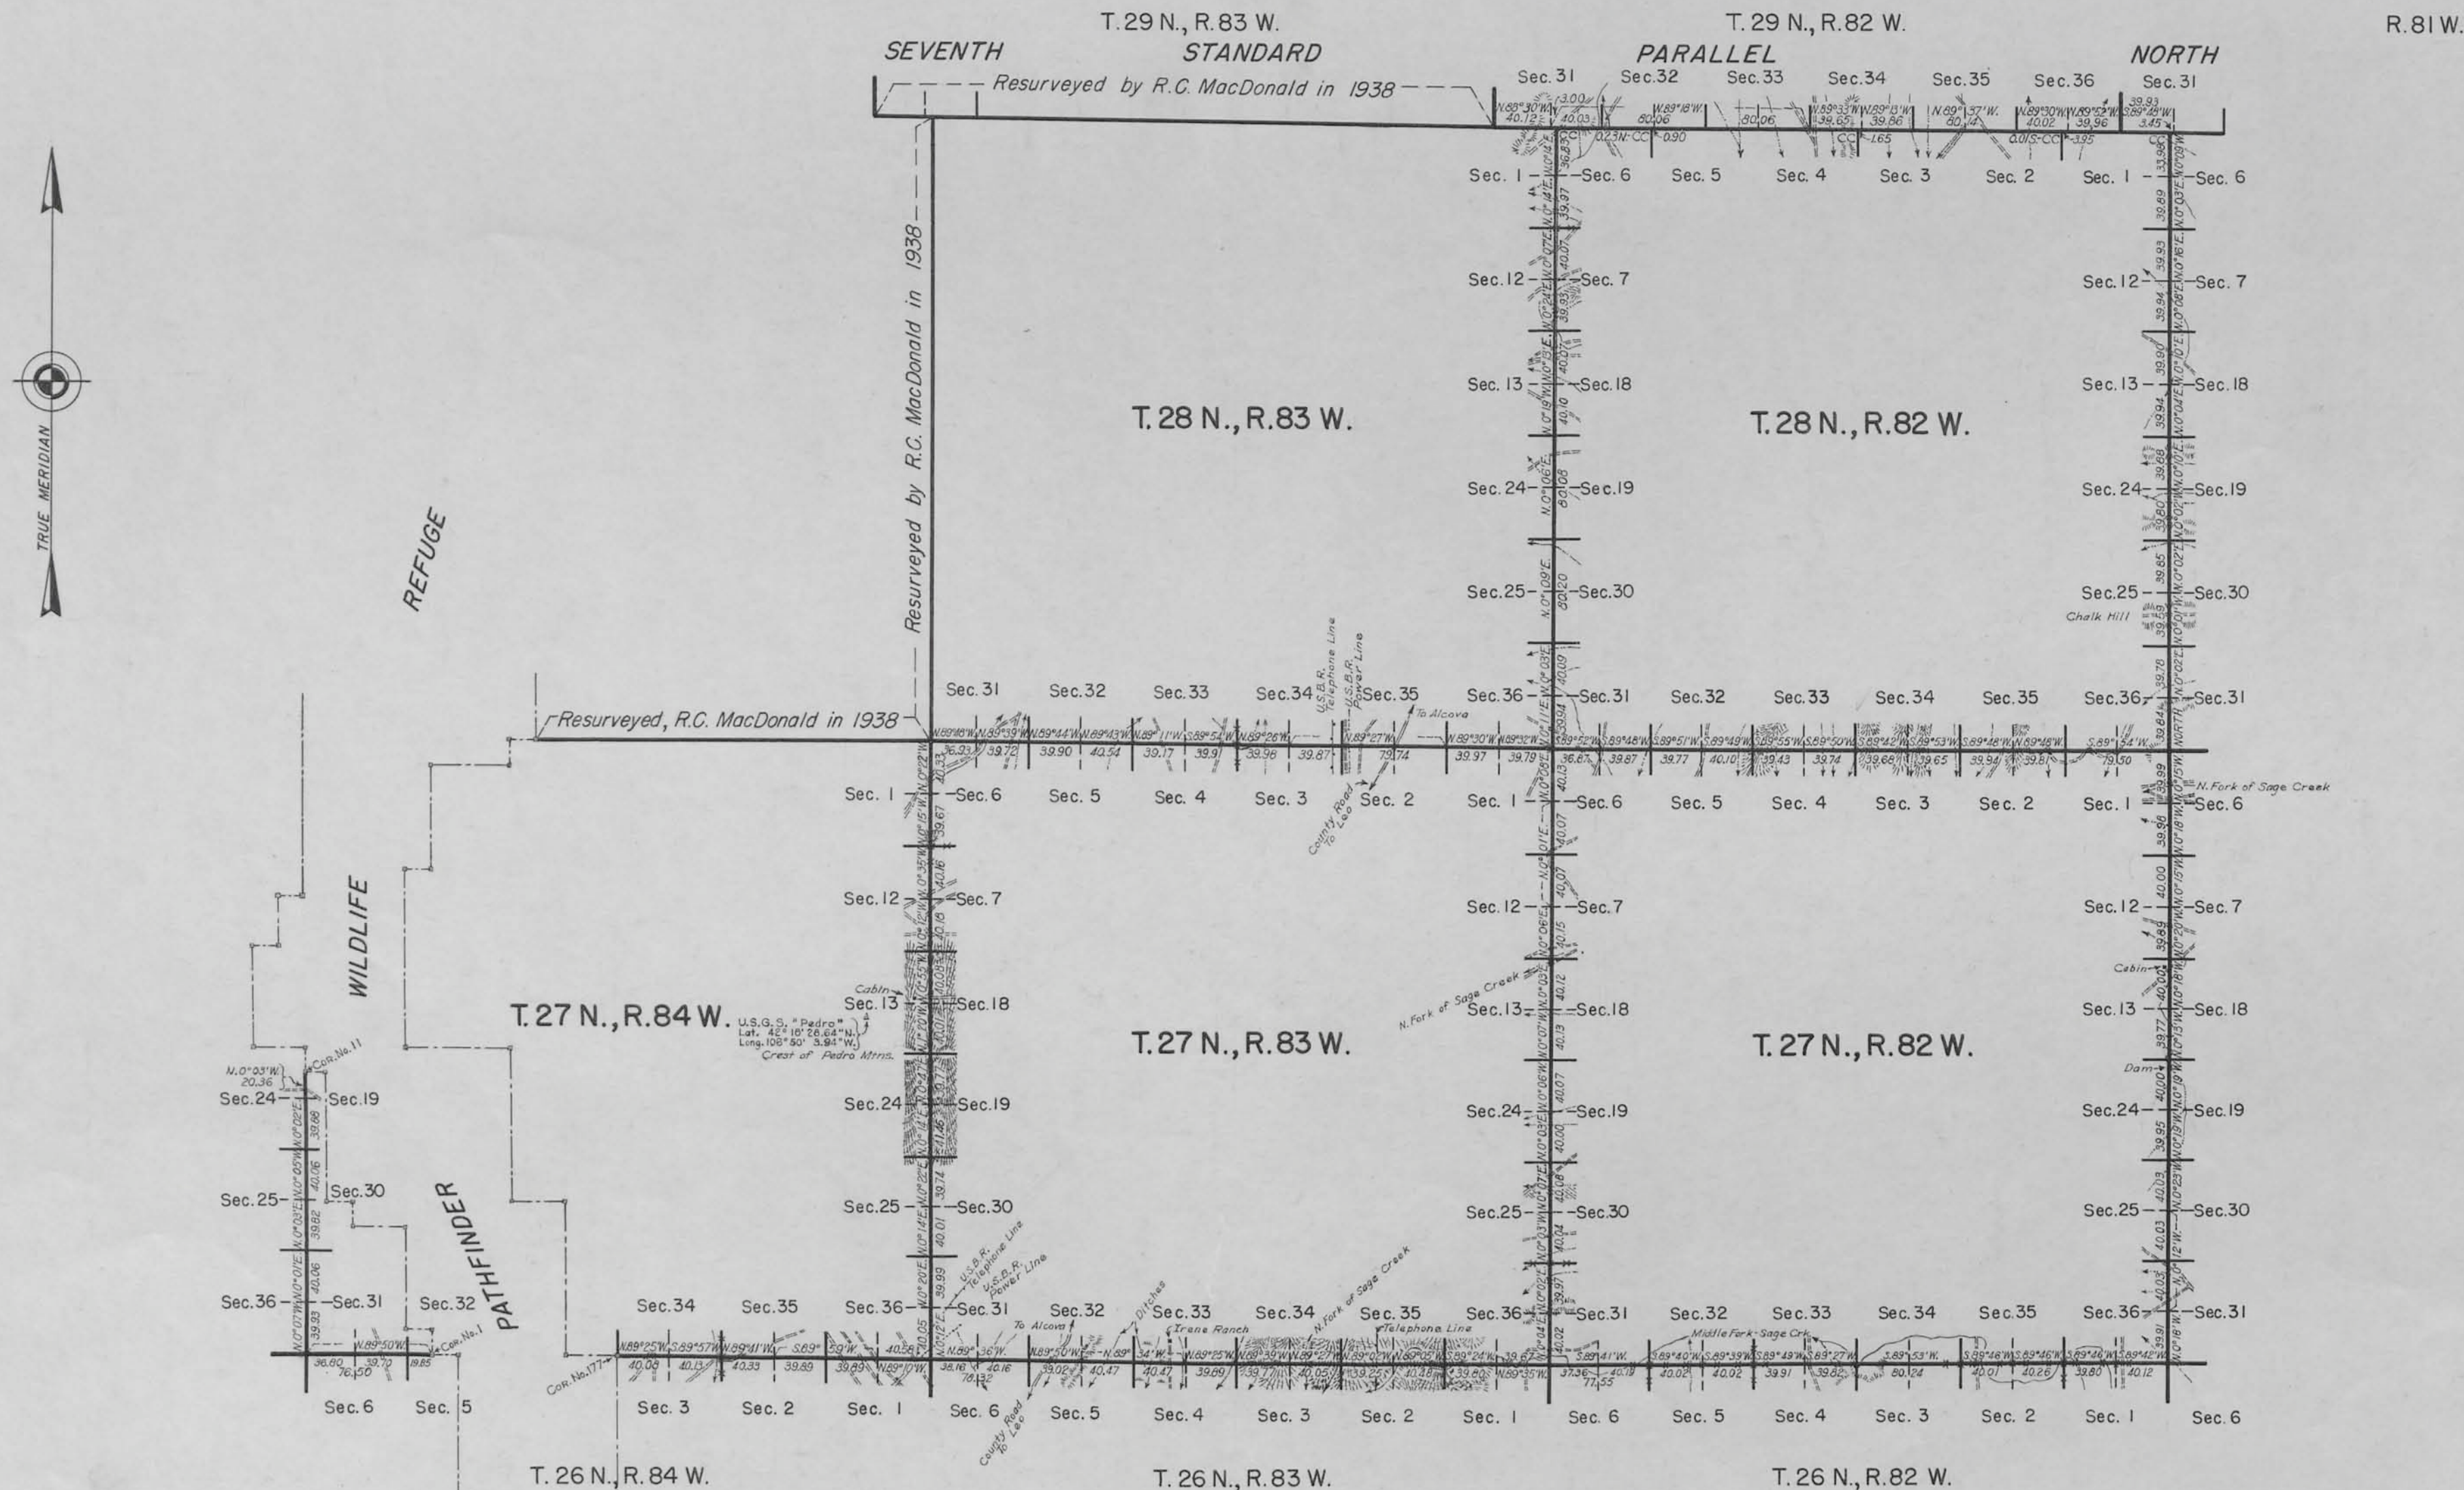

Resurvey authorized by Commissioner's letter "E" dated June 12, 1937.

Scale: 100 Chains to an Inch

Office of Supervisor of Surveys
Denver, Colorado, May 16, 1942.
The above plat of the exterior lines of Townships Nos. 27 and 28 North, Ranges Nos. 82, 83 and 84 West of the Sixth Principal Meridian, Wyoming, is strictly conformable to the field notes of the resurvey thereof which have been examined and approved.

UNITED STATES
DEPARTMENT OF THE INTERIOR
GENERAL LAND OFFICE
Washington, D. C., May 23, 1942
The resurvey represented by this plat having been correctly executed in accordance with the requirements of law and the regulations of this office, is hereby accepted.

Supervisor of Surveys


Assistant Commissioner

LINES DESIGNATED	BY WHOM SURVEYED	GROUP		MILEAGE		WHEN SURVEYED	
		N ^o	DATE	MLS.	CHS.	BEGUN	COMPLETED
Exterior	Russell C. MacDonald	158	March 26, 1938	66	53.56	June 25, 1938	Sept. 26, 1938
Connecting	" " "	"	" " "	"	55.98	July 29, 1938	Sept. 22, 1938

3759

EXTERIOR LINES

Scale 3 Miles to Inch Magnetic Var. East.

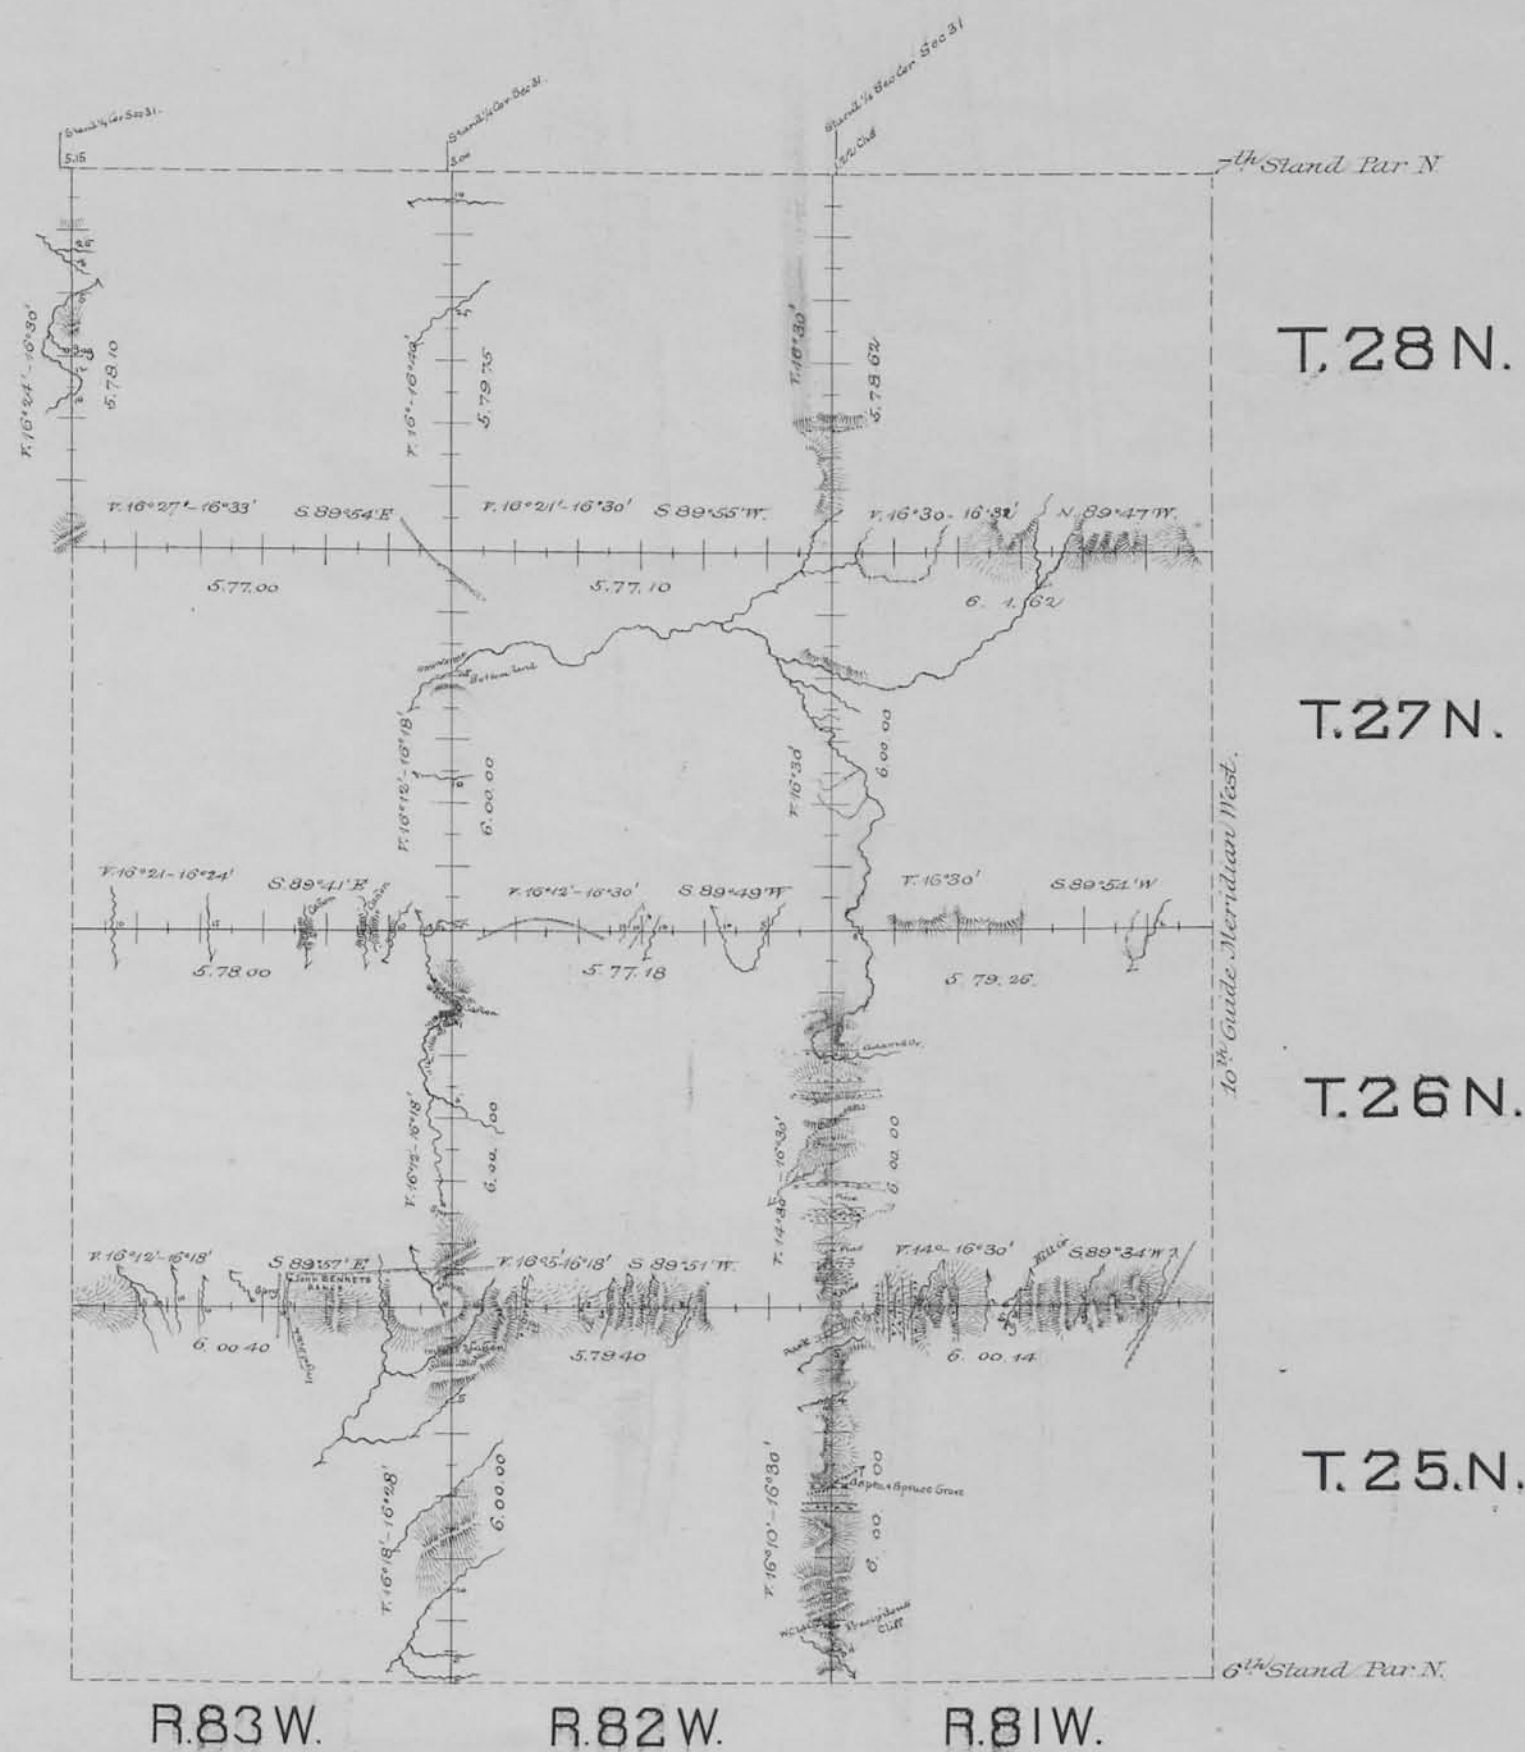

Surveys designated	By whom surveyed	Date of Contract	Amount of Surveys	When surveyed
Exterior lines	Downey & Grant	Oct. 29 1880	107 00 57	May 12 June 1 1882
Connections			9 37	

I hereby certify that the above diagram of the Exterior lines of Townships 25, 26, 27 & 28 North Ranges 81, 82 & 83 West of the 6th Principal Meridian Wyoming Territory are strictly conformable to the field notes of the survey thereon file in this office which have been examined and approved.

Surveyor General's Office
Cheyenne, Wyo April 16 1884

Edw. C. David
Surveyor General