
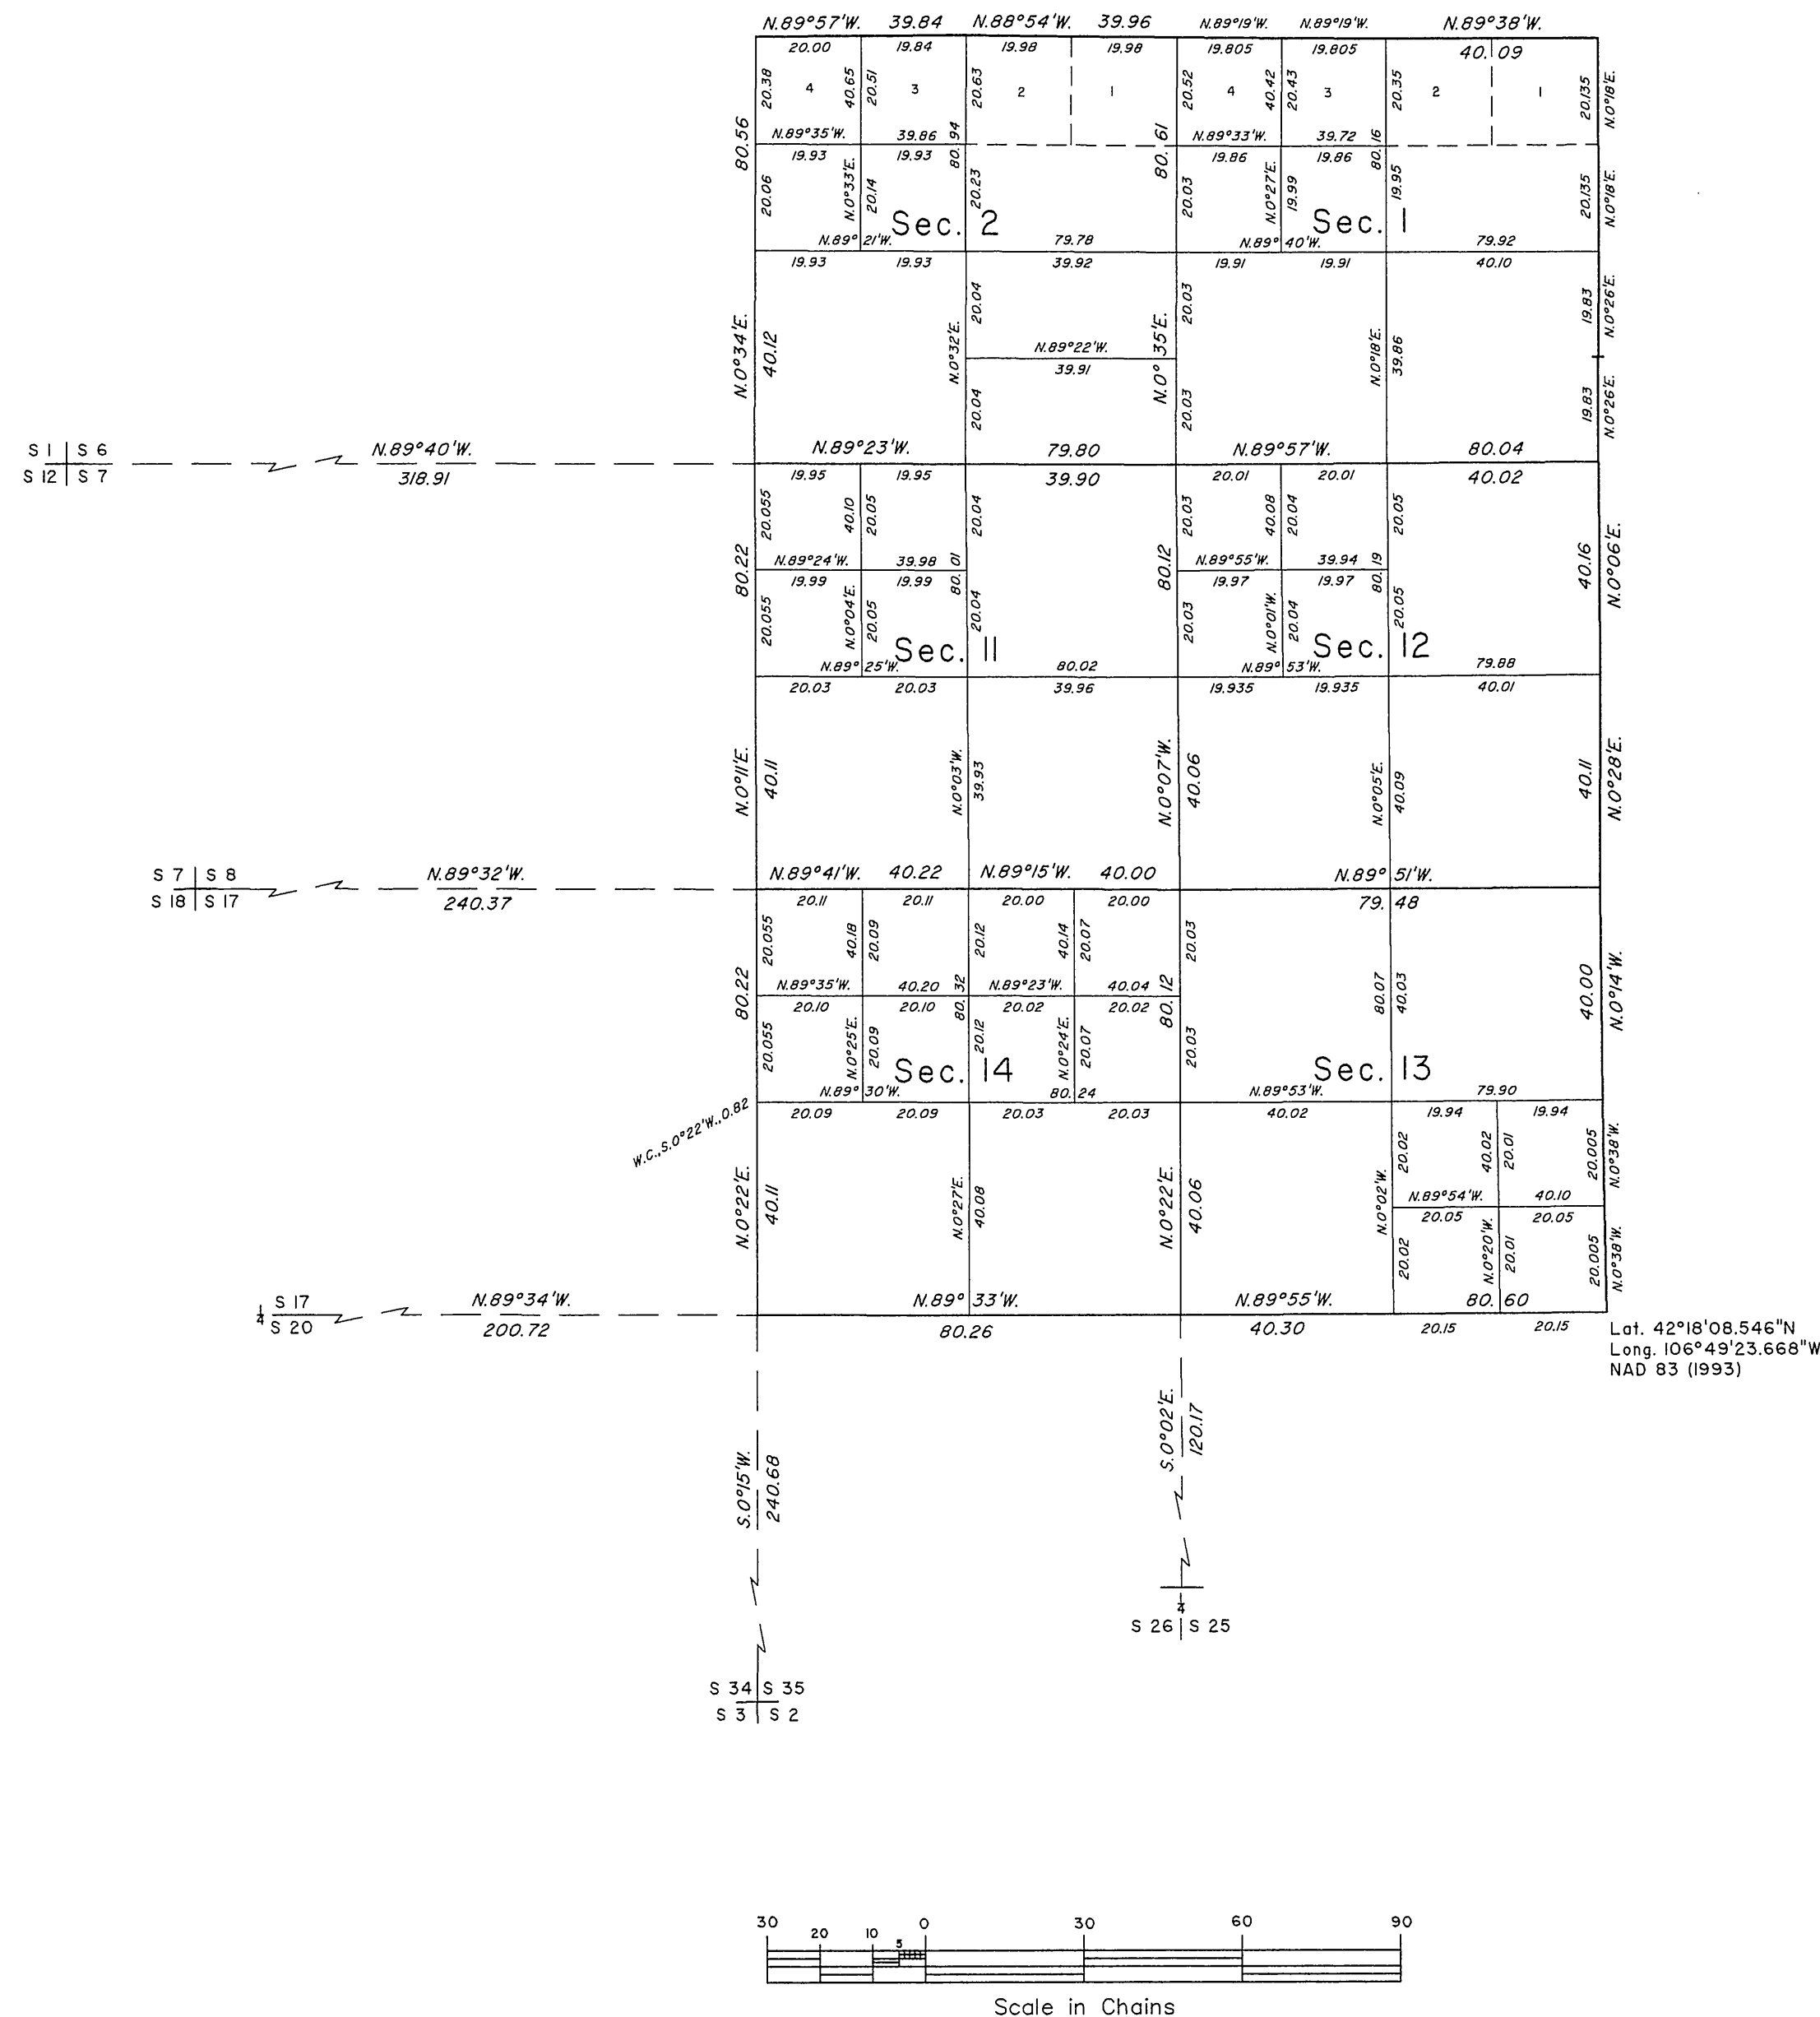


T. 27 N., R. 84 W., Sixth Principal Meridian, Wyoming, Field Note Links

Plat Accession Number(s)	Year(s) of Survey	
Township Subdivision Plats		
8539	2005-06	https://www.wy.blm.gov/cadastral/countyplats/carbon/fieldnotes/t27nr84w_gp725fn.pdf
8421	2003	https://www.wy.blm.gov/cadastral/countyplats/carbon/fieldnotes/t27nr84w_gp712fn.pdf
3757	1882	https://www.wy.blm.gov/cadastral/countyplats/carbon/fieldnotes/t27nr84w_c116fn.pdf
Township Exterior Plats		
6269	1938	https://www.wy.blm.gov/cadastral/countyplats/carbon/fieldnotes/ext3030.pdf
1233	1881	https://www.wy.blm.gov/cadastral/countyplats/carbon/fieldnotes/ext1233.pdf

TOWNSHIP 27 NORTH, RANGE 84 WEST, OF THE SIXTH PRINCIPAL MERIDIAN, WYOMING.

DEPENDENT RESURVEY AND SUBDIVISION OF CERTAIN SECTIONS

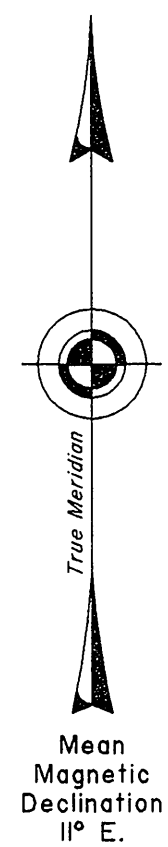

A history of surveys is contained in the field notes.

The north boundary was dependently resurveyed by Lynn A. Forbes during the dependent resurvey of T. 28 N., R. 84 W., executed concurrently under this same group. The east boundary was dependently resurveyed by Lynn A. Forbes during the dependent resurvey of T. 27 N., R. 83 W., executed concurrently under this same group.

This plat represents the dependent resurvey of a portion of the subdivisional lines, designed to restore the corners in their true original locations according to the best available evidence, and the subdivision of certain sections, T. 27 N., R. 84 W., Sixth Principal Meridian, Wyoming.

Except as indicated hereon, the lottings and areas are as shown on the plat approved April 16, 1884.

Survey executed by Lynn A. Forbes, Cadastral Surveyor, beginning August 15, 2005, and completed August 10, 2006, pursuant to Special Instructions dated April 2, 2004, for Group No. 725, Wyoming.

UNITED STATES DEPARTMENT OF THE INTERIOR
BUREAU OF LAND MANAGEMENT

Cheyenne, Wyoming

July 27, 2010

This plat is strictly conformable to the approved field notes, and the survey, having been correctly executed in accordance with the requirements of law and the regulations of this Bureau, is hereby accepted.

For the Director



John P. Lee
John P. Lee

Chief Cadastral Surveyor for Wyoming



TOWNSHIP 27 NORTH, RANGE 84 WEST, OF THE SIXTH PRINCIPAL MERIDIAN, WYOMING.

DEPENDENT RESURVEY AND SUBDIVISION OF SECTIONS

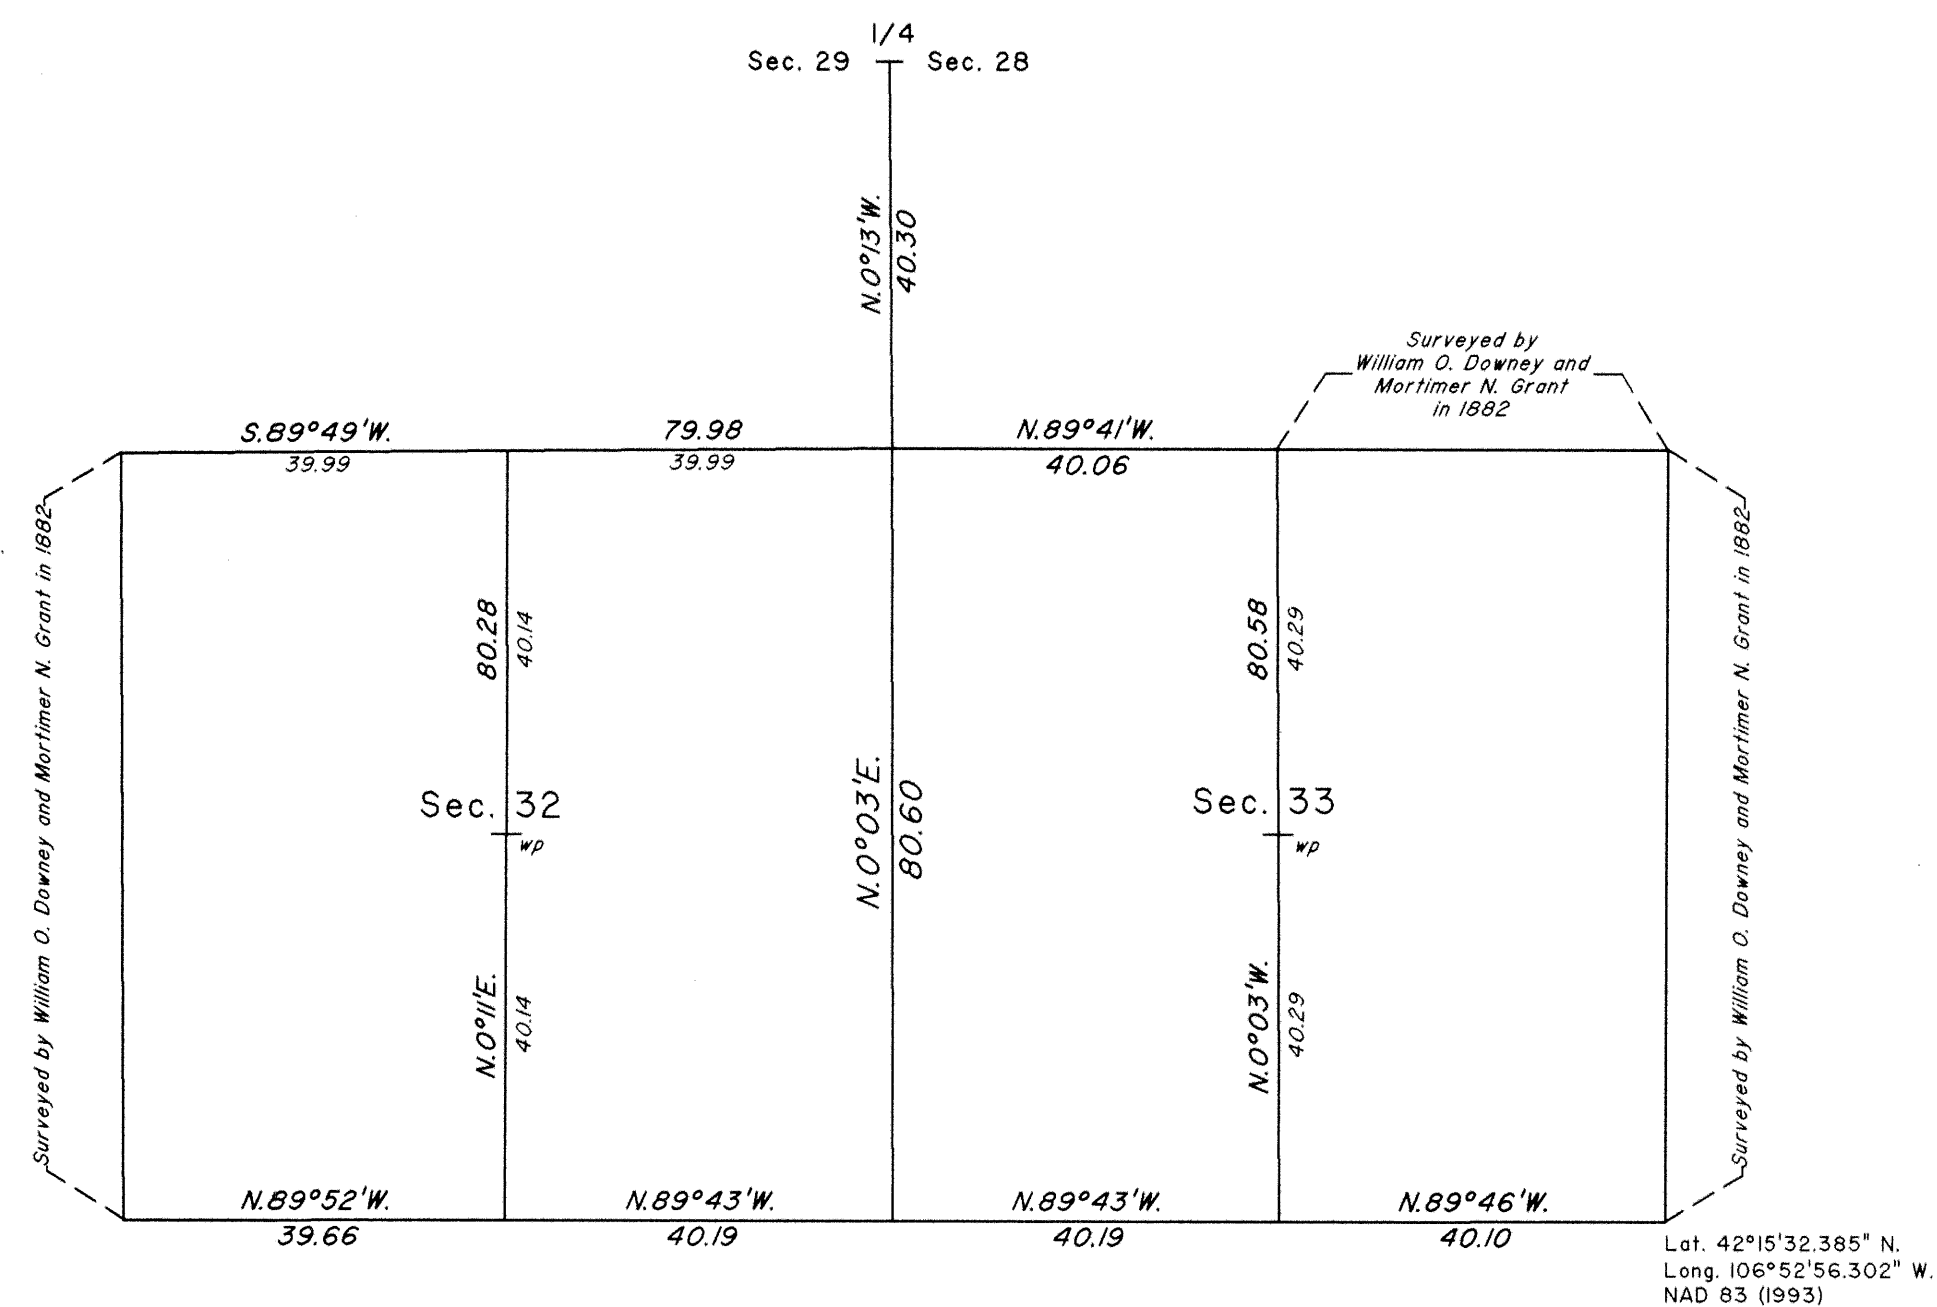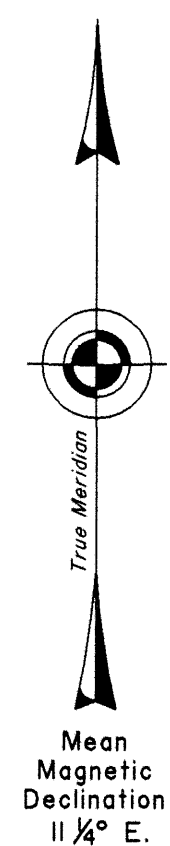

A history of surveys is contained in the field notes.

A portion of the south boundary was dependently resurveyed by Lynn A. Forbes during the resurvey of T. 26 N., R. 84 W., executed concurrently under this same group.

This plat represents the dependent resurvey of a portion of the subdivisional lines, designed to restore the corners in their true original locations according to the best available evidence, and the subdivision of sections 32 and 33, T. 27 N., R. 84 W. of the Sixth Principal Meridian, Wyoming.

Except as indicated hereon, the lotting and areas are as shown on the plat approved April 16, 1884.

Survey executed by Lynn A. Forbes, Cadastral Surveyor, beginning July 15, 2003, and completed July 17, 2003, pursuant to Special Instructions and Assignment Instructions dated April 1, 2003, for Group No. 712, Wyoming.

UNITED STATES DEPARTMENT OF THE INTERIOR
BUREAU OF LAND MANAGEMENT


Cheyenne, Wyoming

February 3, 2006

This plat is strictly conformable to the approved field notes, and the survey, having been correctly executed in accordance with the requirements of law and the regulations of this Bureau, is hereby accepted.


For the Director

John P. Lee
John P. Lee
Chief Cadastral Surveyor for Wyoming

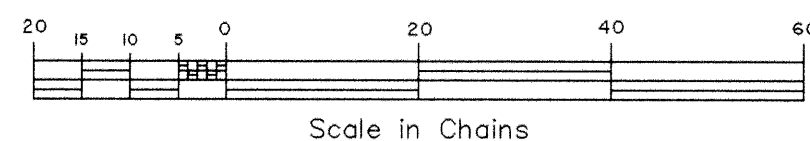

3757

TOWNSHIP N^o 27 NORTH, RANGE N^o 84 WEST of the 6th Principal MERIDIAN.

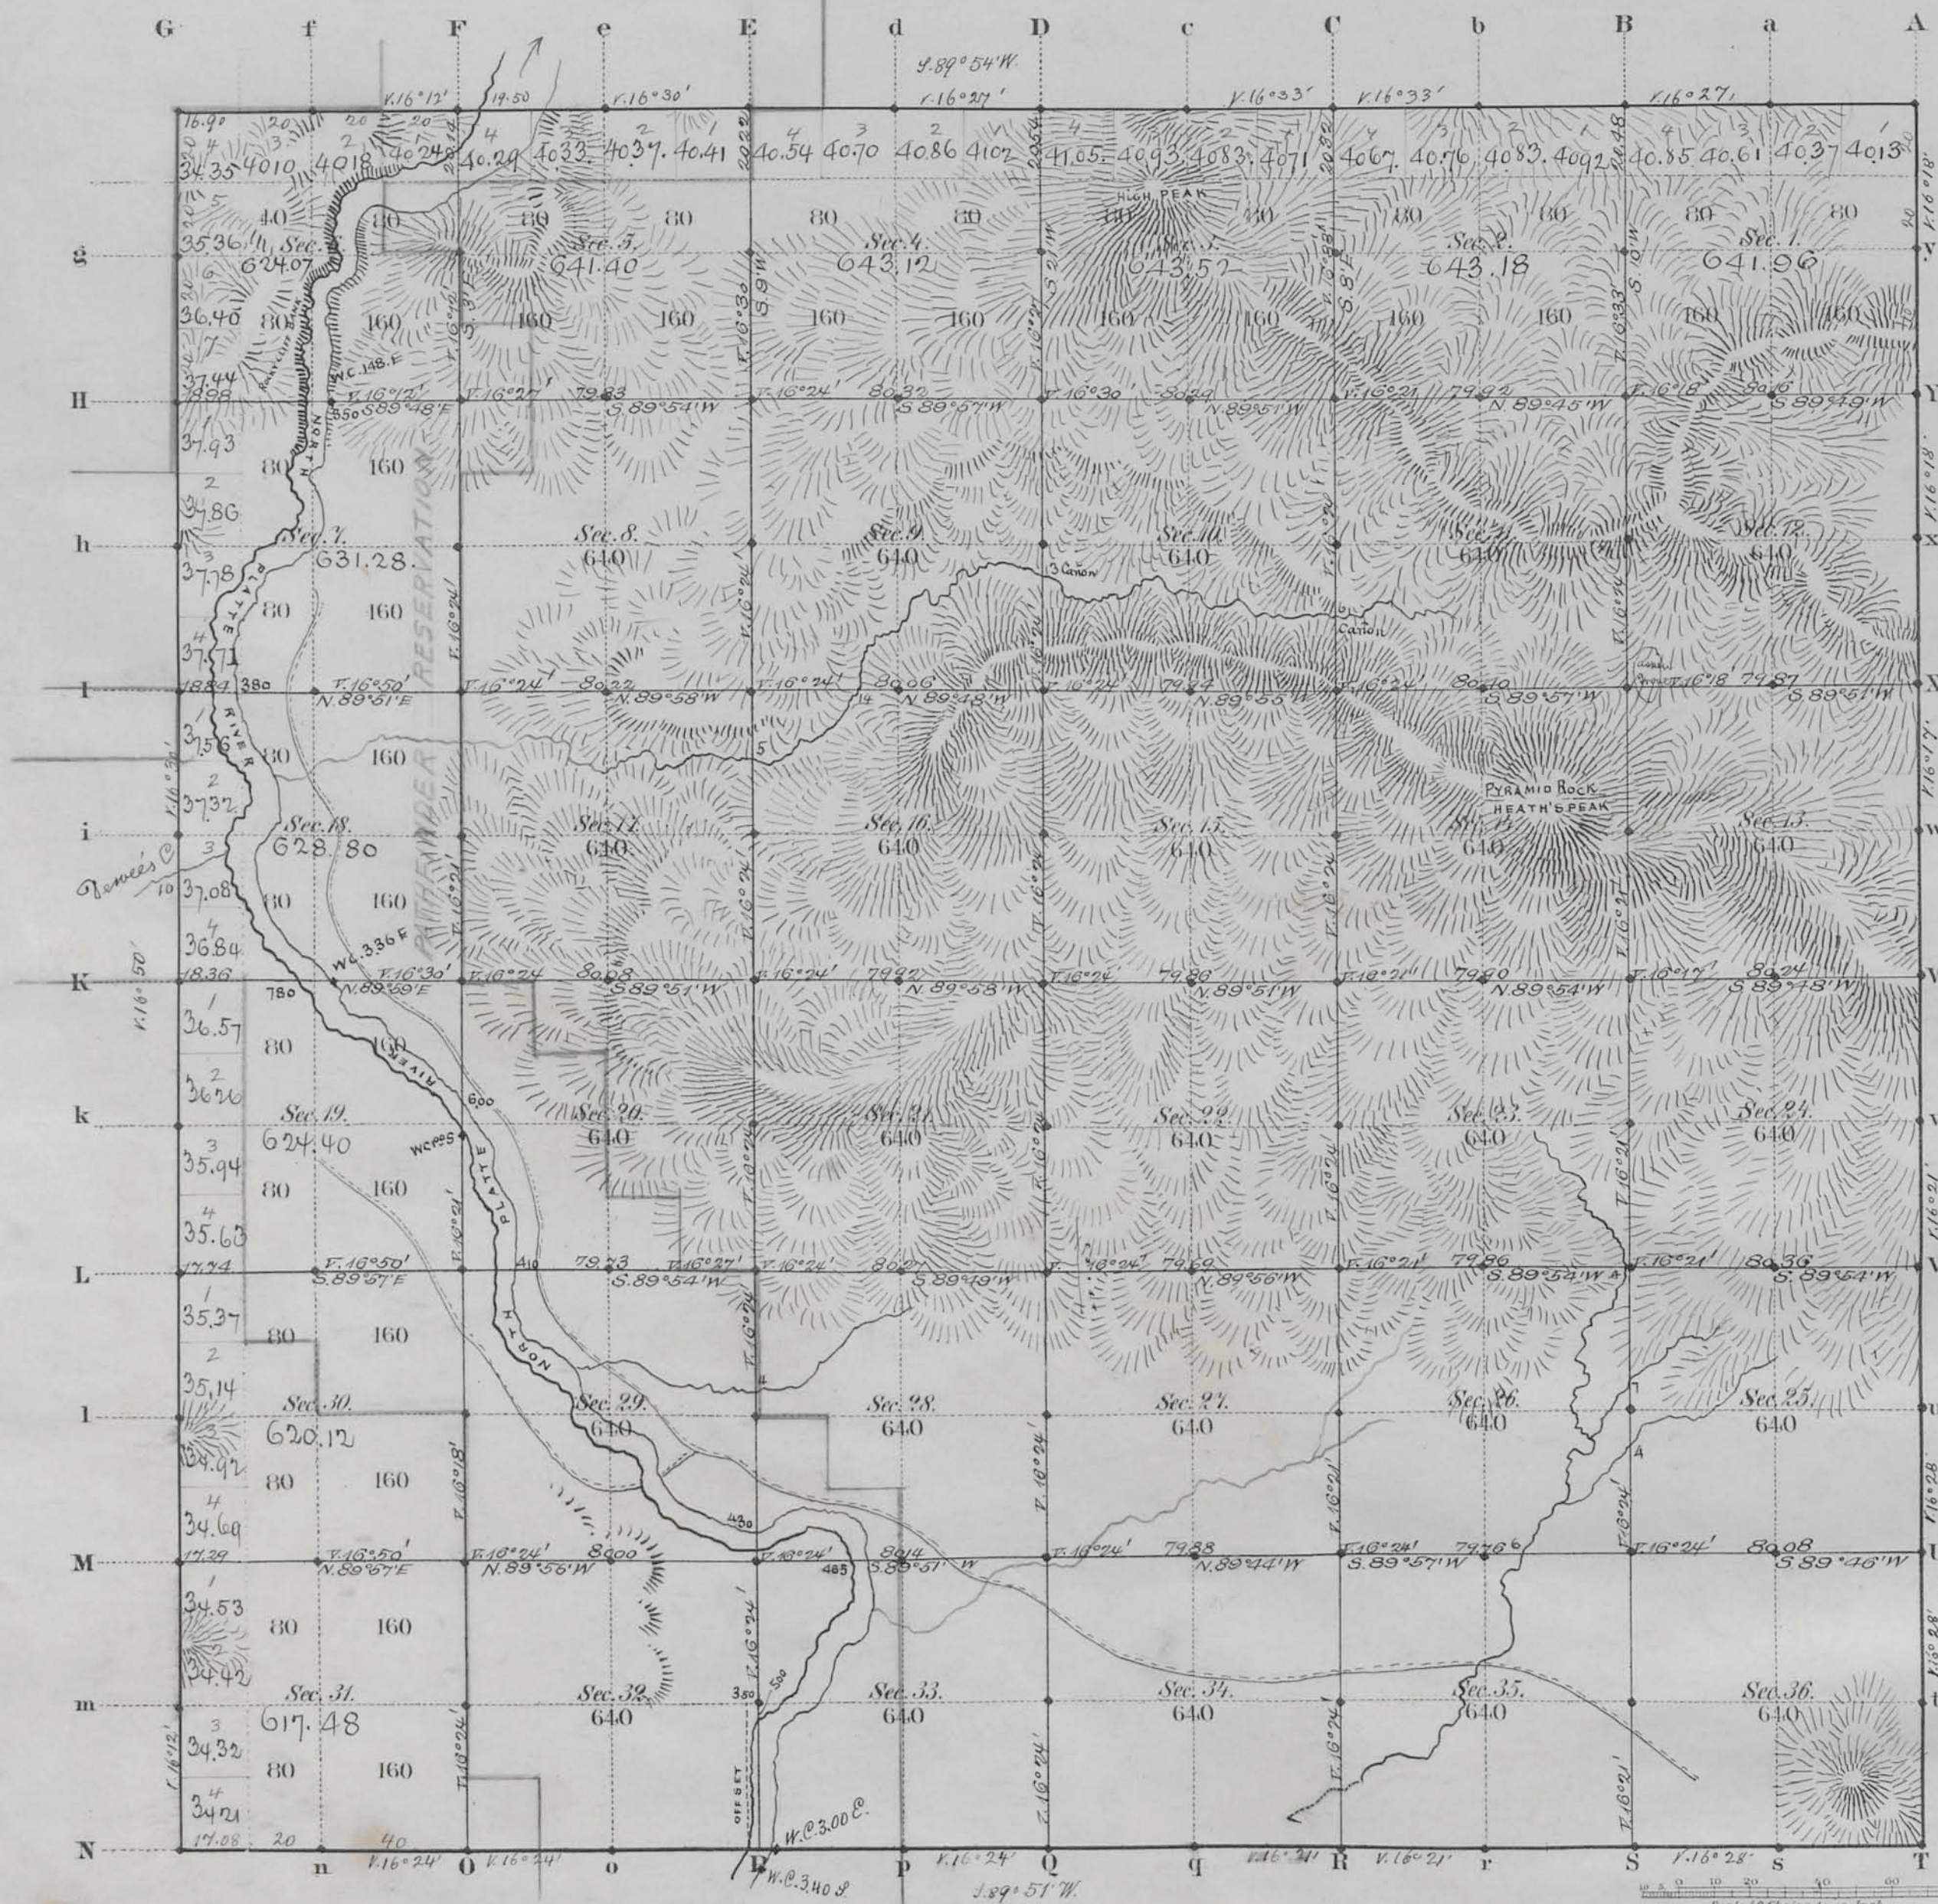

Total number of Acres 22,959.33

Survey Designated	By Whom Surveyed	Date of Contract	Amount of Survey M ^{ts} Ch ^s L ^{ts}	When Surveyed	Magnetic Declination
S. & W. Township lines	Dan W. Grant	Octob. 29, 1880	11 77 08	Sept. 1881	16° 35' East
Subdivisions	"	"	52 73 69	July 19-27, 1882	16° 24'
Connections	"	"	"	"	"
S. & N. Township lines	H. N. Grant	"	11 76 90	Sept. 3, 10, 1881	"

The above Map of Township N^o 27 North of Range N^o 84 West of the Sixth Principal Meridian Wyoming Territory is strictly conformable to the field notes of the survey thereof on file in this Office, which have been examined and approved.

Surveyor General's Office,

Cheyenne Wyoming

April 16th 1884


Edw. C. Davis
Sur. Gen.

2204

27-84

TOWNSHIPS N^{os} 27 AND 28 NORTH, RANGES N^{os} 82, 83 AND 84 WEST OF THE SIXTH PRINCIPAL MERIDIAN, WYOMING.

DEPENDENT RESURVEY OF EXTERIOR LINES

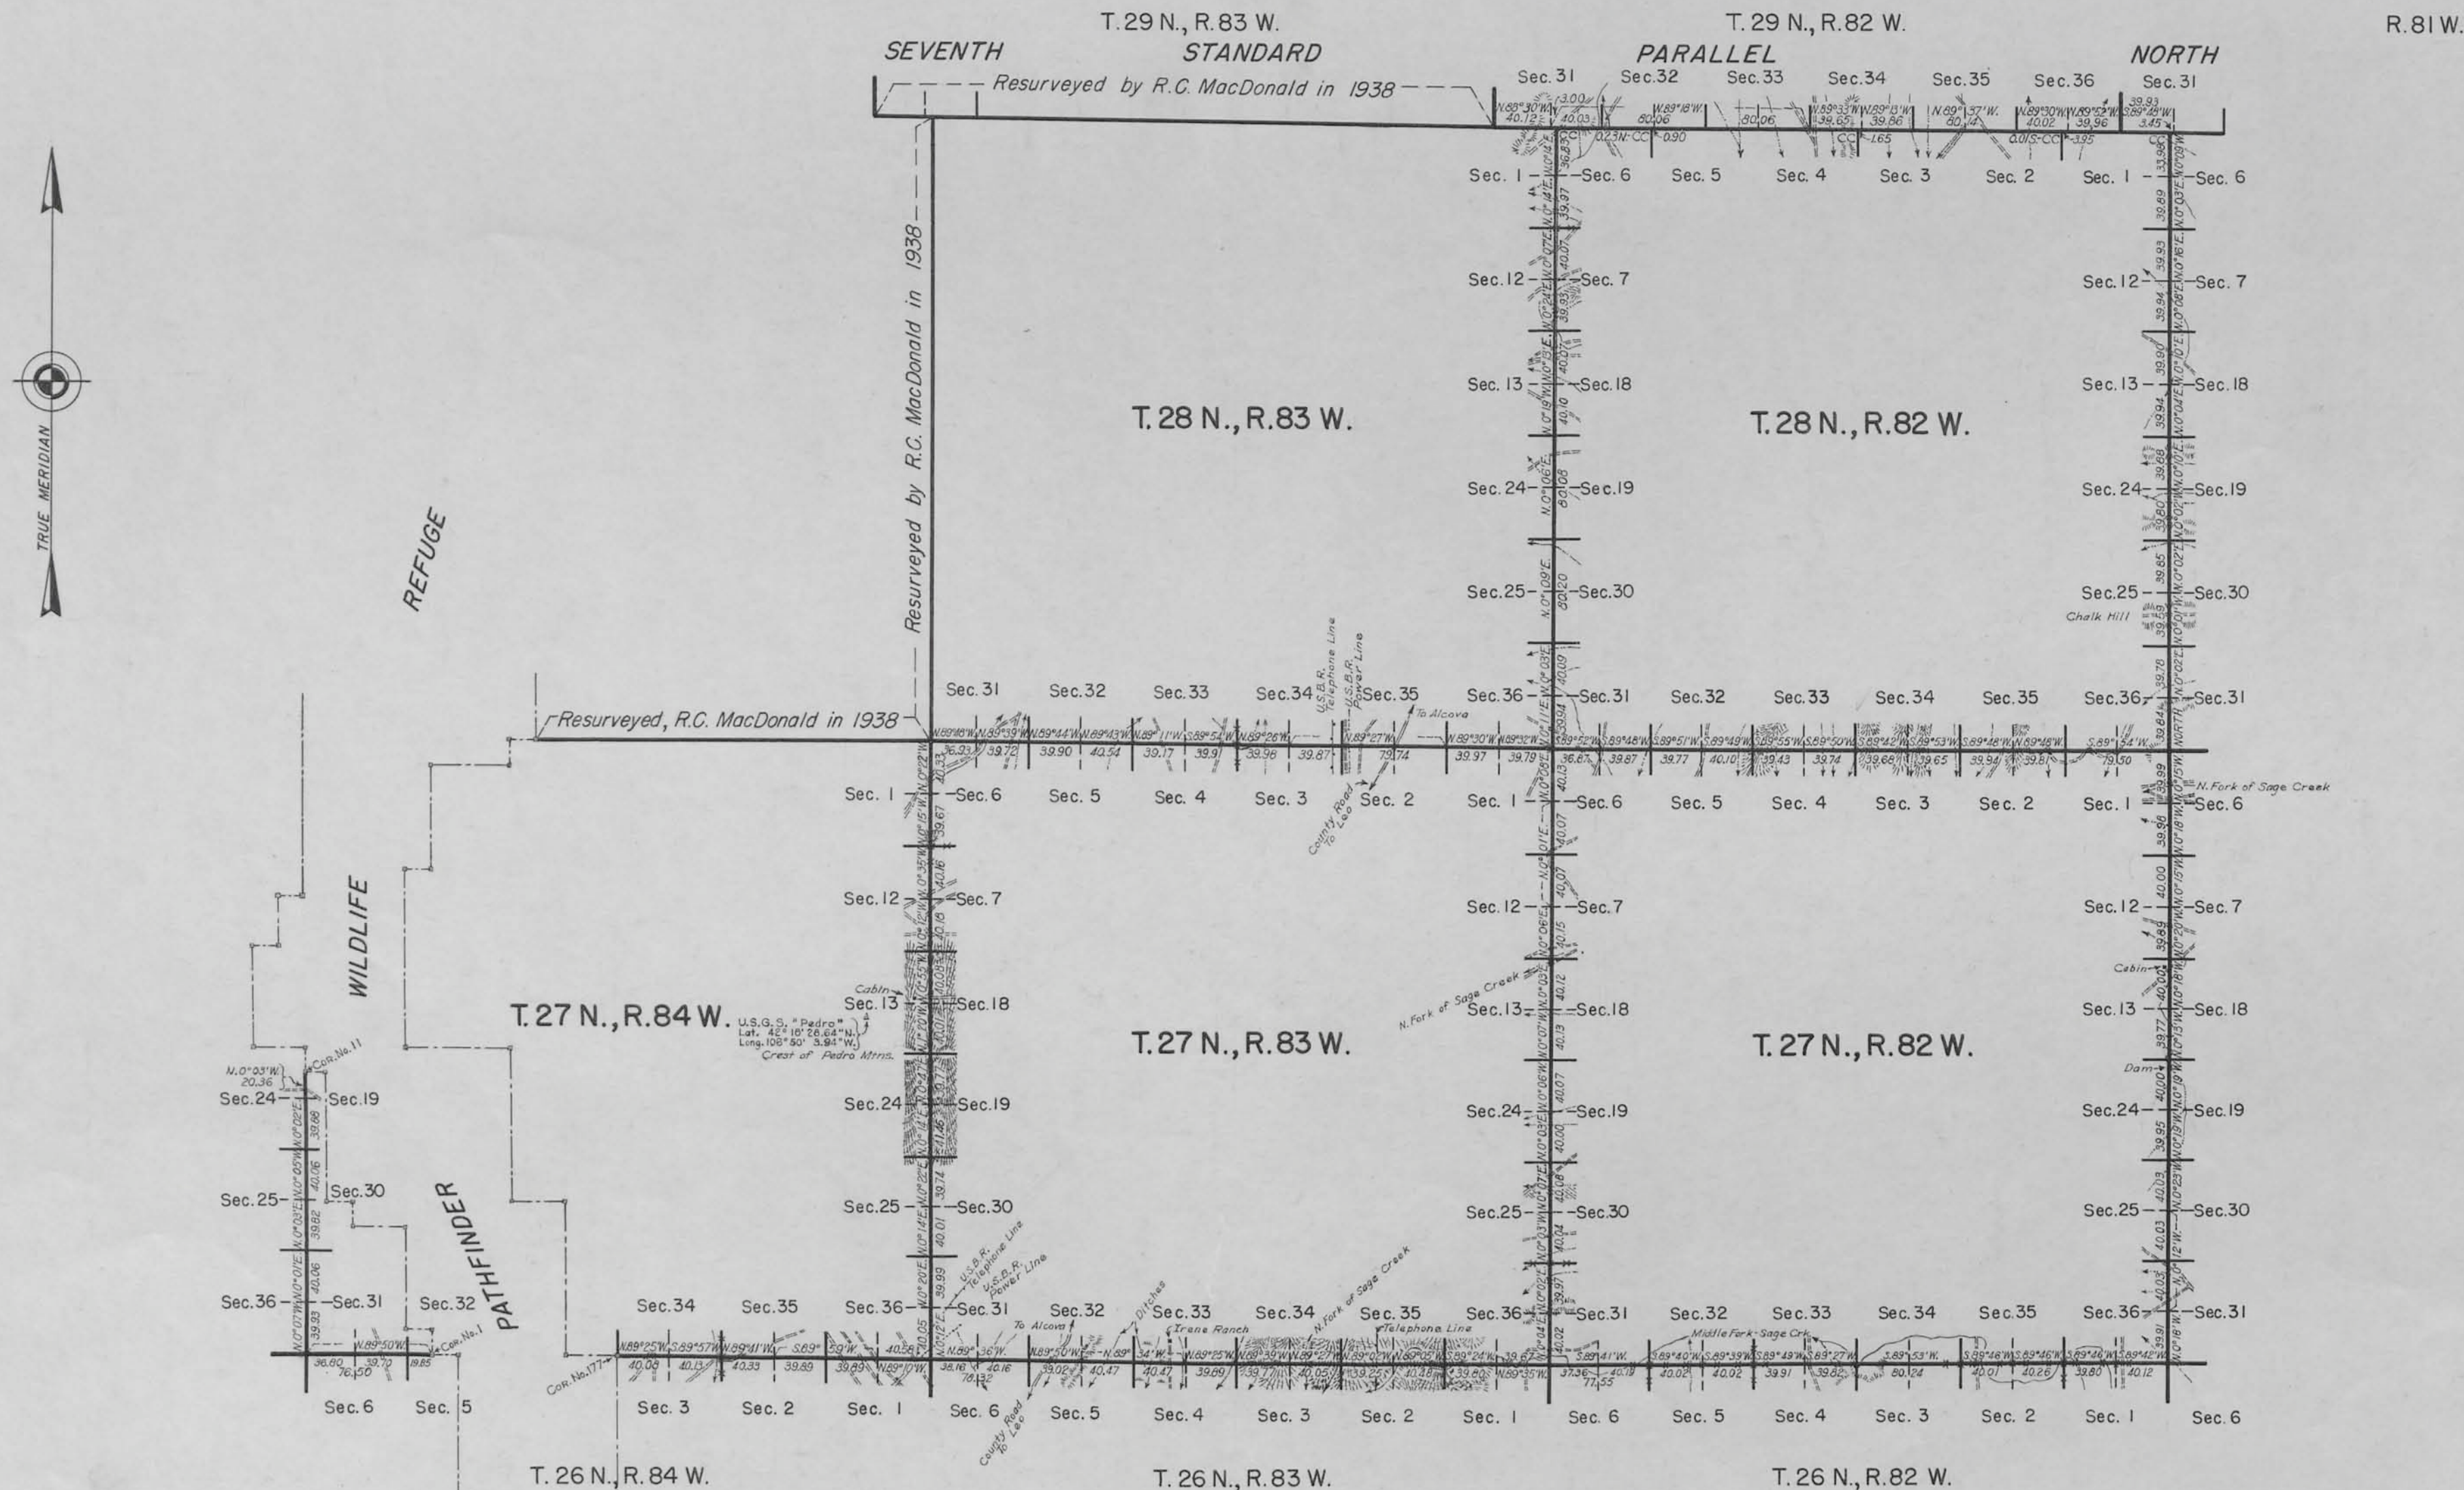

Resurvey authorized by Commissioner's letter "E" dated June 12, 1937.

Scale: 100 Chains to an Inch

Office of Supervisor of Surveys
Denver, Colorado, May 16, 1942.
The above plat of the exterior lines of Townships Nos. 27 and 28 North, Ranges Nos. 82, 83 and 84 West of the Sixth Principal Meridian, Wyoming, is strictly conformable to the field notes of the resurvey thereof which have been examined and approved.

UNITED STATES
DEPARTMENT OF THE INTERIOR
GENERAL LAND OFFICE
Washington, D. C., May 23, 1942
The resurvey represented by this plat having been correctly executed in accordance with the requirements of law and the regulations of this office, is hereby accepted.

Samuel J. Brown
Supervisor of Surveys.


Joel David Wolfson
Assistant Commissioner.

LINES DESIGNATED	BY WHOM SURVEYED	GROUP		MILEAGE		WHEN SURVEYED	
		N ^o	DATE	MLS.	CHS.	BEGUN	COMPLETED
Exterior	Russell C. MacDonald	158	March 26, 1938	66	53.56	June 25, 1938	Sept. 26, 1938
Connecting	" " "	"	" " "	"	55.98	July 29, 1938	Sept. 22, 1938

Index
(14)
1233

EXTERIOR LINES.

Scale, 3 miles to an inch. Map, Tazior, East.

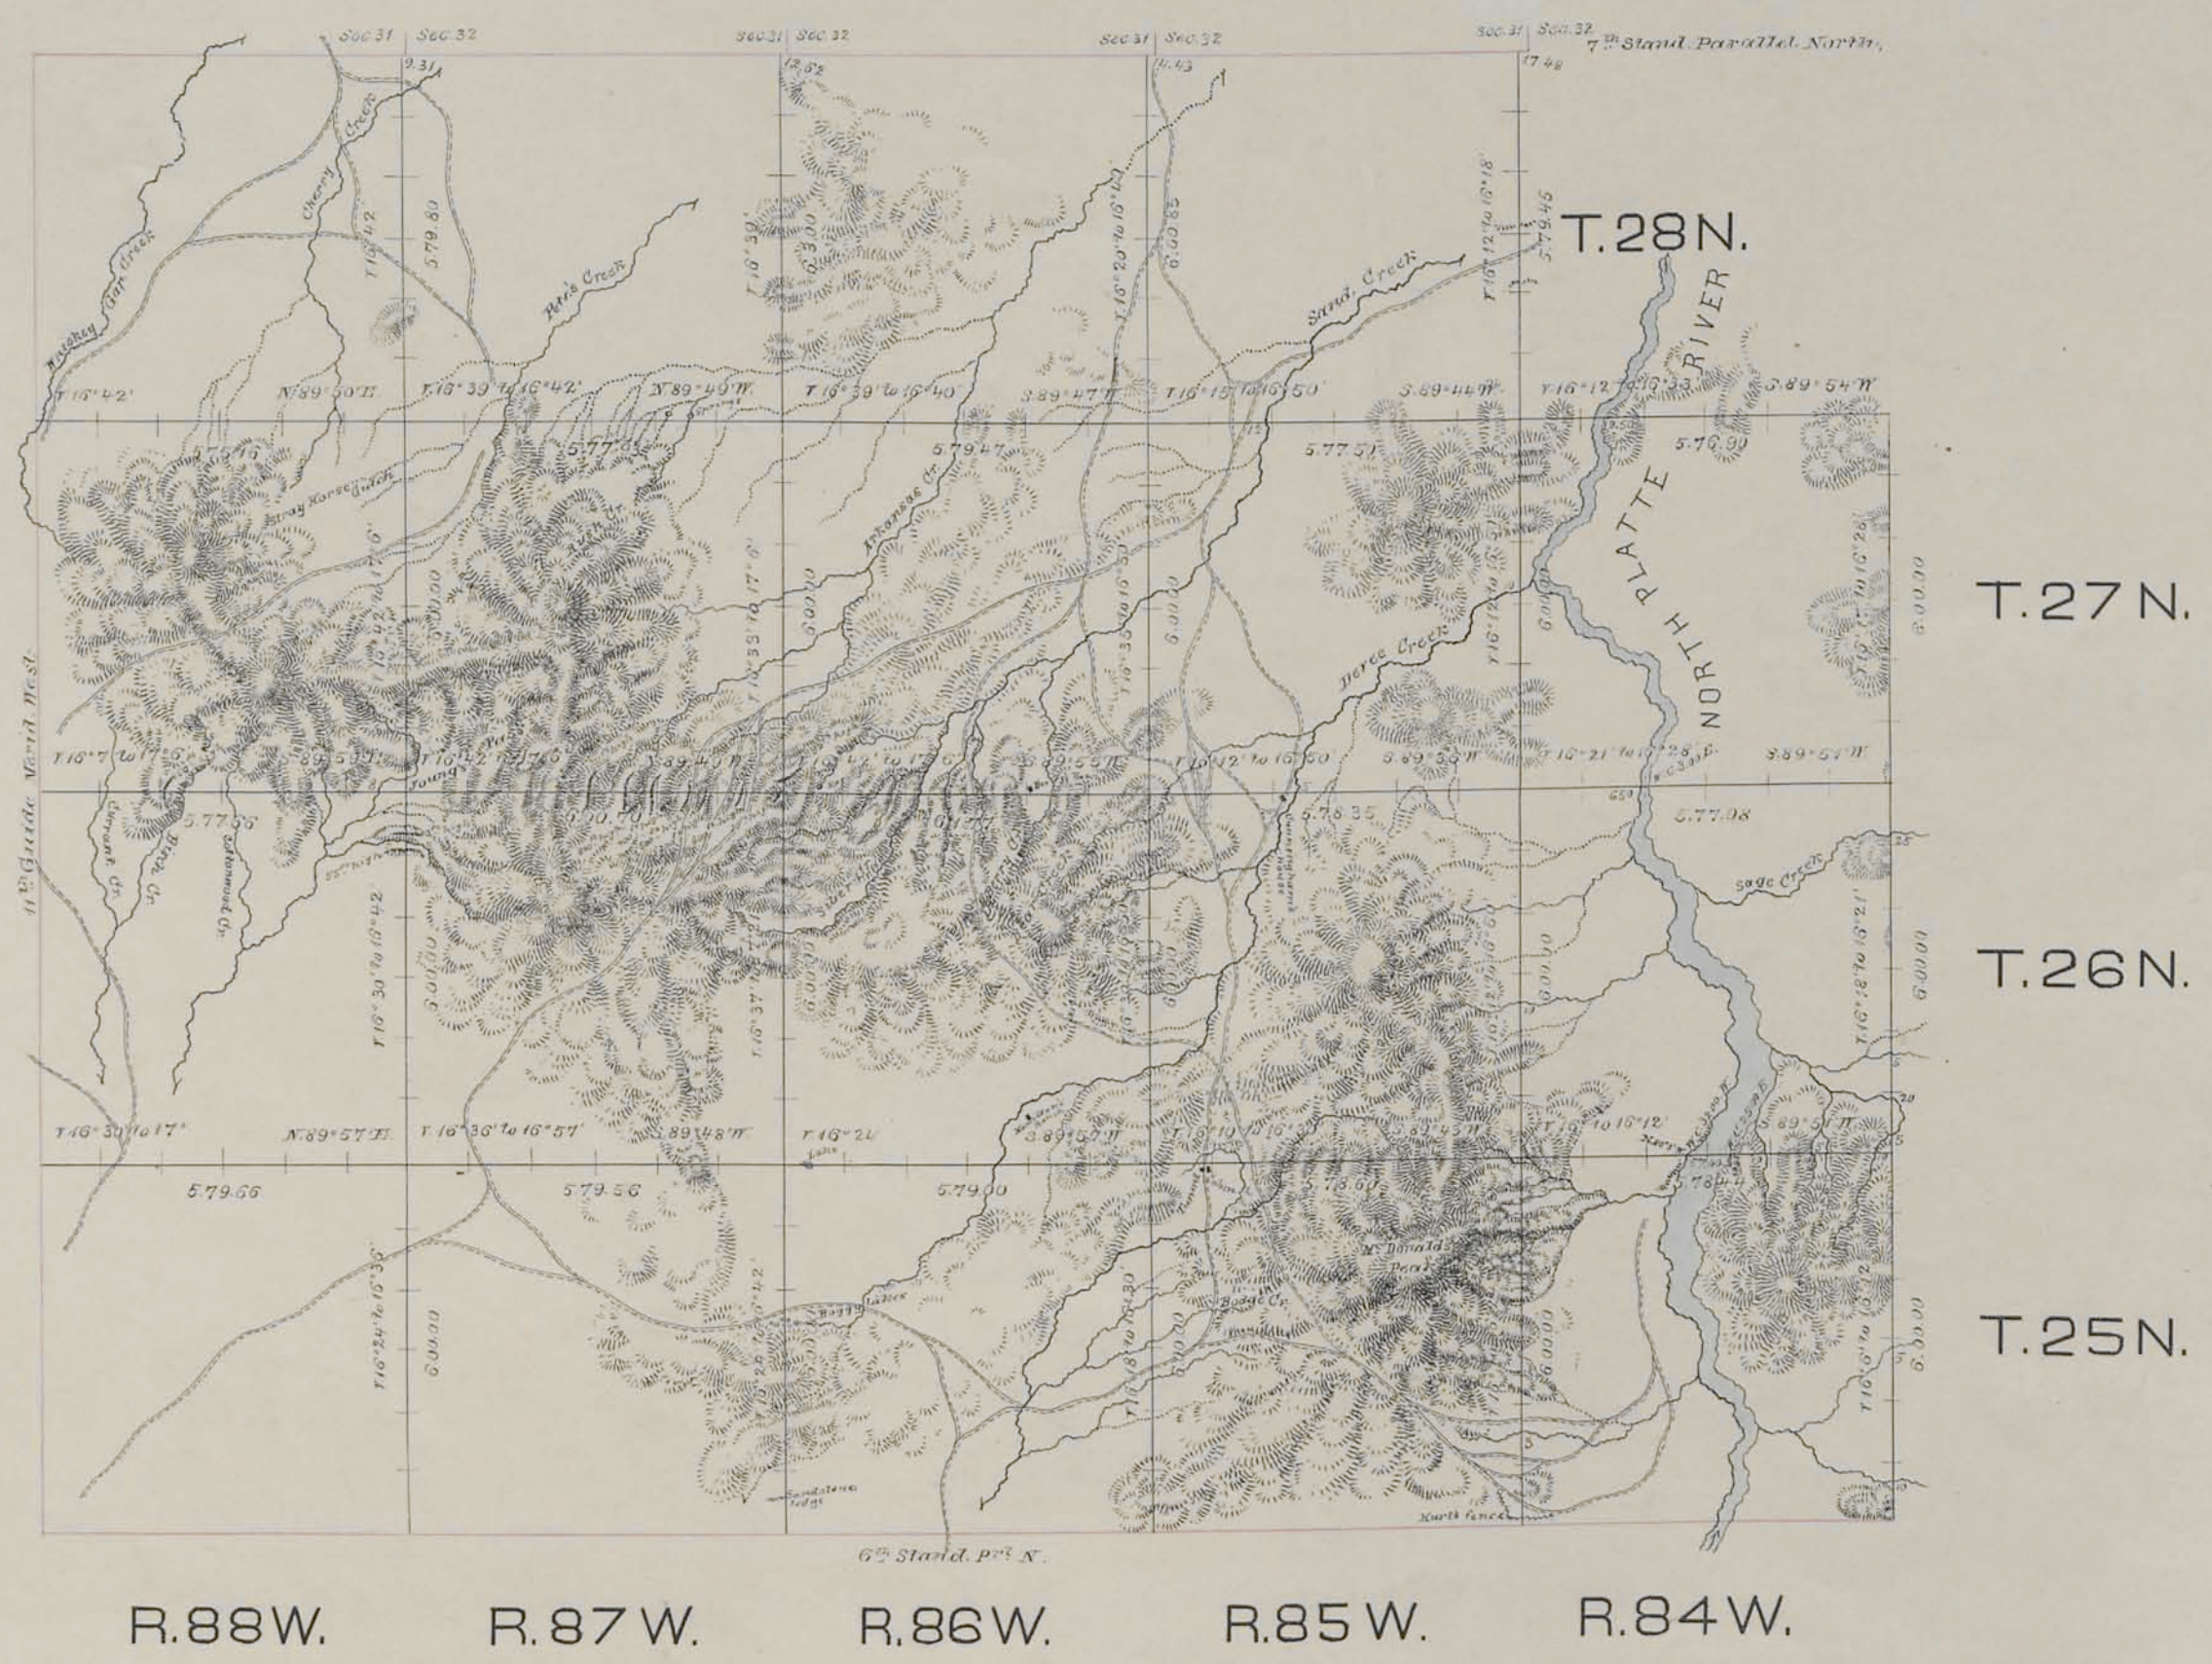

Surveys Designated	By whom Surveyed	Date of Contract	Amount of Surveys	When Surveyed
Exterior lines	Donkey & Grant	October 22, 1880	703 00 88	Sept. 1 - Oct. 7, 1881
Connections	" " "	" " "	52 84	" " "

I hereby certify, that the above diagram of the exterior lines of Townships 25 to 27 N inclusive, Ranges 84 to 88 W inclusive, Township 28 N, Ranges 85 to 88 inclusive, west of the 6th Principal Meridian, Nyo. Br. is strictly conformable to the field notes of the survey thereof on file in this Office, which have been examined and approved.
Surveyor General's Office,
Cheyenne, Wyo August 15th 1882.

Edw. C. David
Surveyor General.