


TOWNSHIP 55 NORTH, RANGE 67 WEST, OF THE SIXTH PRINCIPAL MERIDIAN, WYOMING.

DEPENDENT RESURVEY AND SUBDIVISION OF SECTION 24

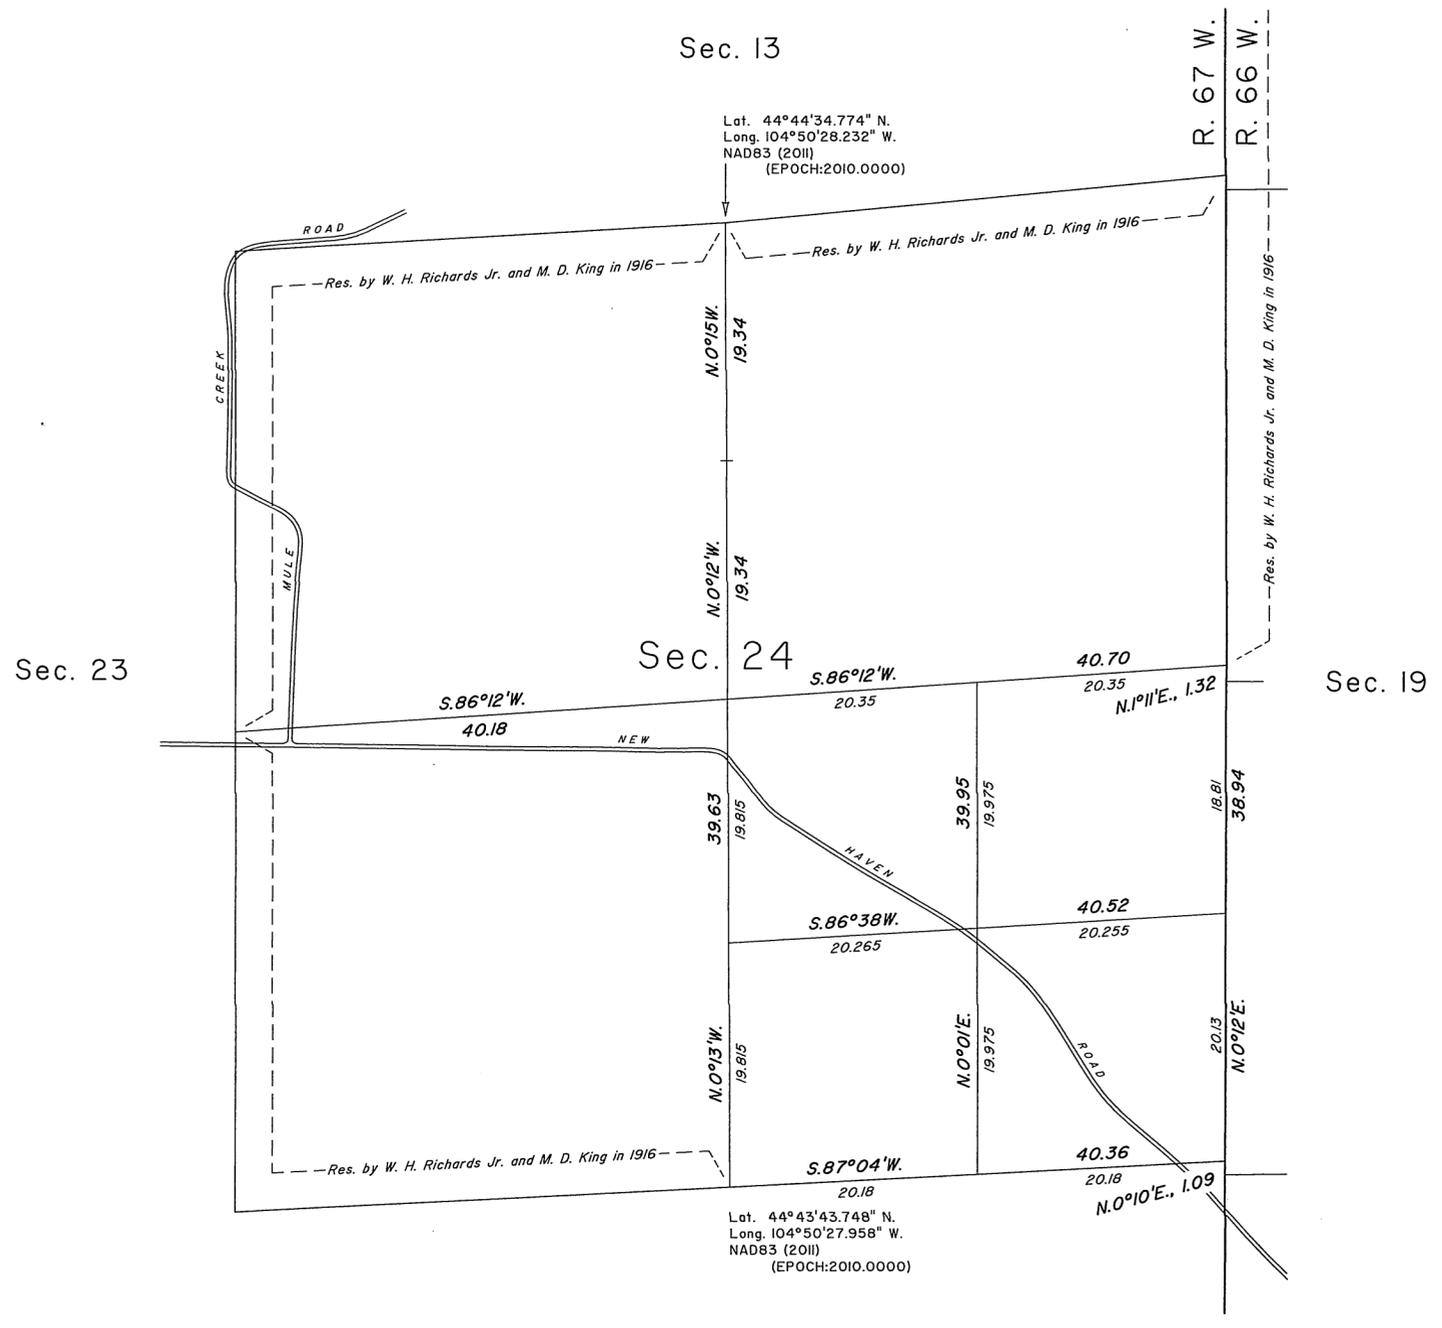

A history of surveys is contained in the field notes.

A portion of the east boundary was dependently resurveyed by James E. Jacob during the resurvey of a portion of T. 55 N., R. 66 W., executed concurrently under this same group.

This plat represents the dependent resurvey of a portion of the subdivisional lines, designed to restore the corners in their true original locations according to the best available evidence, and the survey of the subdivision of section 24, T. 55 N., R. 67 W., Sixth Principal Meridian, Wyoming.

Except as indicated hereon, the lotting and areas are as shown on the plat approved December 20, 1917.

Survey executed by James E. Jacob, Cadastral Surveyor, beginning July 8, 2013, and completed July 25, 2013, pursuant to special instructions and assignment instructions dated June 7, 2013, for Group No. 880, Wyoming.

==== GEODETIC CONTROL TIE =====

THE FOLLOWING IS SHOWN HERE DUE TO SPACE LIMITATIONS.

B.L.M. G.P.S. CONTROL POINT "6047" bears S.82°58'E., 52.123 chs. dist. from Sec. 24 / Sec. 25 [E. Bdy.]

UNITED STATES DEPARTMENT OF THE INTERIOR  
BUREAU OF LAND MANAGEMENT


Cheyenne, Wyoming September 19, 2014

This plat is strictly conformable to the approved field notes, and the survey, having been correctly executed in accordance with the requirements of law and the regulations of this Bureau, is hereby accepted.

For the Director

*John P. Lee*

John P. Lee  
Chief Cadastral Surveyor for Wyoming

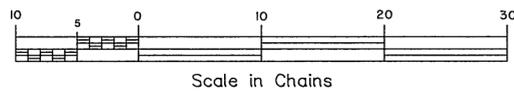

JTE