


TOWNSHIP 29 NORTH, RANGES 99 AND 100 WEST, OF THE SIXTH PRINCIPAL MERIDIAN, WYOMING.

DEPENDENT RESURVEY AND SUBDIVISION OF SECTION

Sec. 12

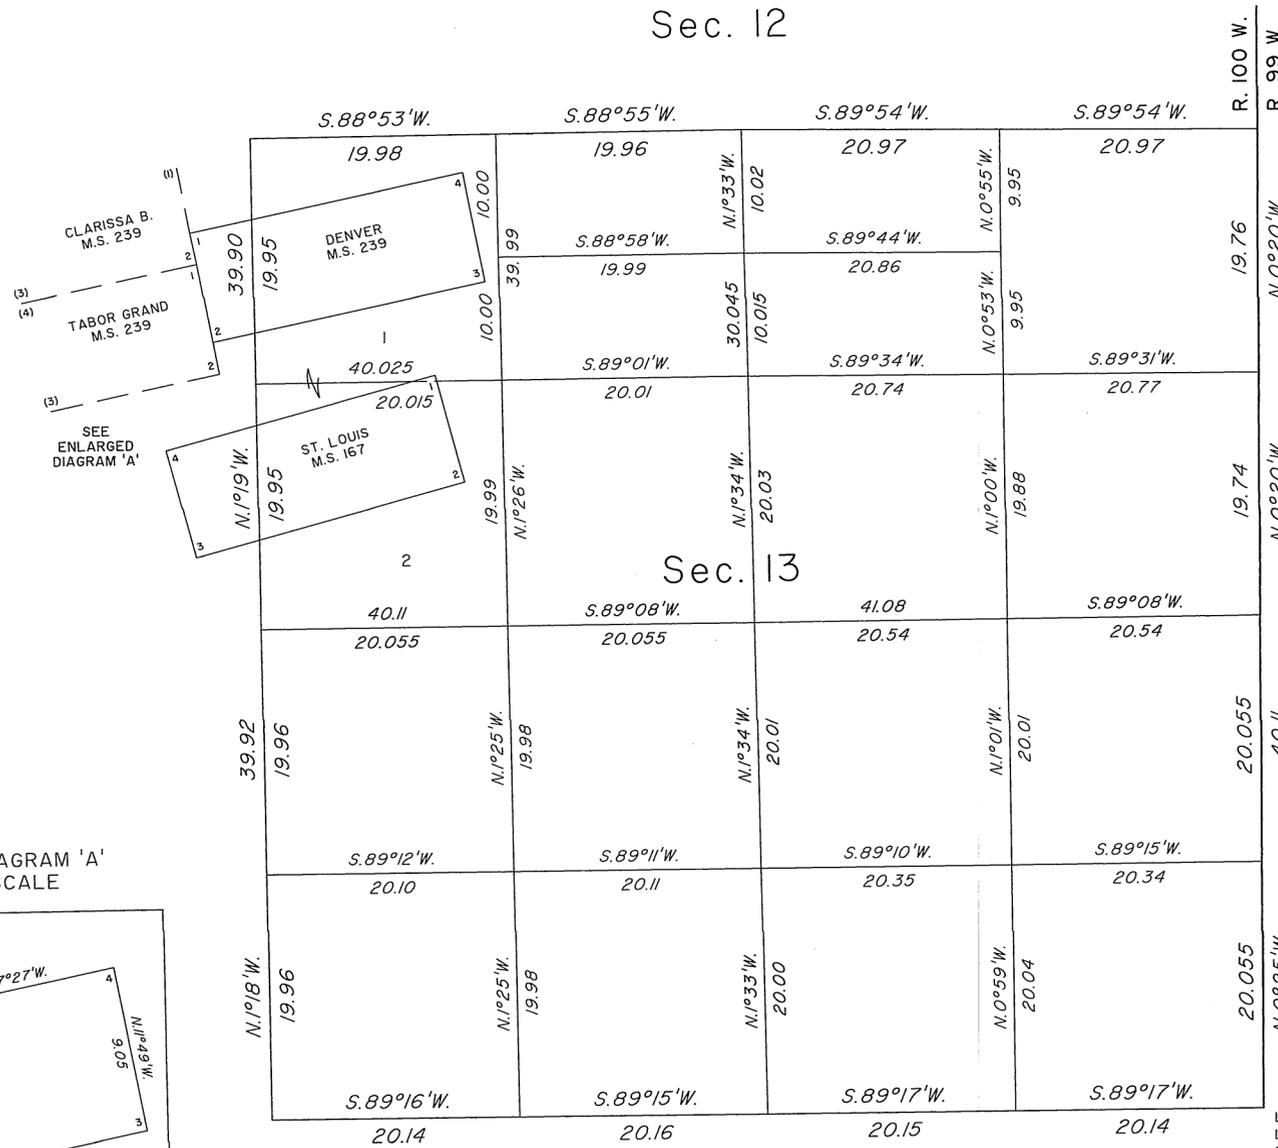

A history of surveys is contained in the field notes.

This plat in two sheets represents the retracement and dependent resurvey of a portion of the east boundary, portions of the subdivisional lines and certain mineral surveys, designed to restore the corners in their true original locations according to the best available evidence, and the survey of the subdivision of Section 13, T. 29 N., Rs. 99 and 100 W., Sixth Principal Meridian, Wyoming.

Except as indicated hereon, the lotting and areas are as shown on the plat accepted August 6, 1963.

Survey executed by Olan T. Shockley, Cadastral Surveyor, beginning August 1, 2011, and completed September 23, 2011, pursuant to Special Instructions and Assignment Instructions dated July 11, 2011, for Group No. 845, Wyoming and Supplemental Special Instructions dated August 2, 2011, for Group No. 845, Wyoming.



Lat. 42°28'45.464" N.
Long. 108°43'04.772" W.
NAD 1983 (COR596) (EPOCH: 2002)

Sec. 14

Sec. 13

Sec. 24

ENLARGED DIAGRAM 'A'
NOT TO SCALE

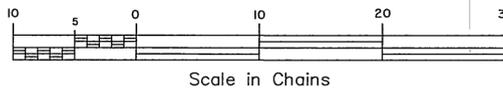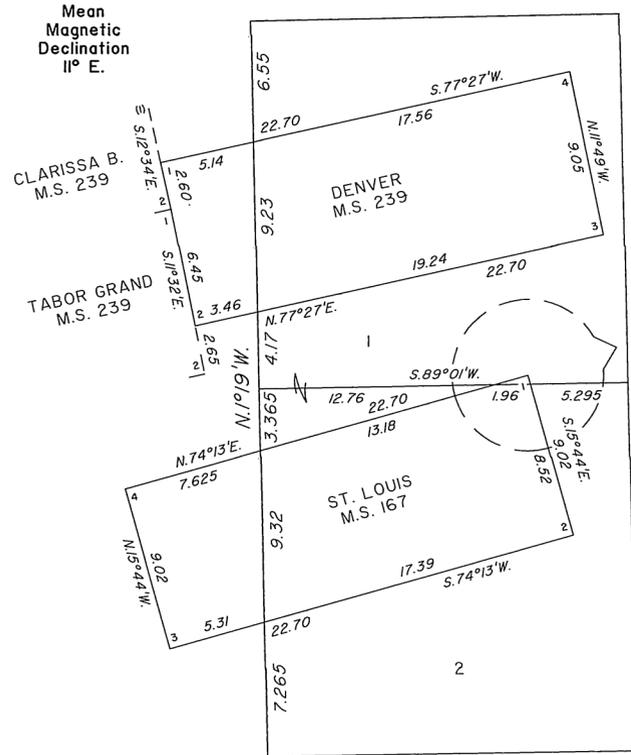

UNITED STATES DEPARTMENT OF THE INTERIOR
BUREAU OF LAND MANAGEMENT

Cheyenne, Wyoming

August 7, 2013

This plat is strictly conformable to the approved field notes, and the survey, having been correctly executed in accordance with the requirements of law and the regulations of this Bureau, is hereby accepted.

For the Director


John P. Lee
John P. Lee

Chief Cadastral Surveyor for Wyoming


TOWNSHIP 29 NORTH, RANGES 99 AND 100 WEST, OF THE SIXTH PRINCIPAL MERIDIAN, WYOMING.

RETRACEMENT AND DEPENDENT RESURVEY

ENLARGED DIAGRAM 'B'
NOT TO SCALE & DISTORTED

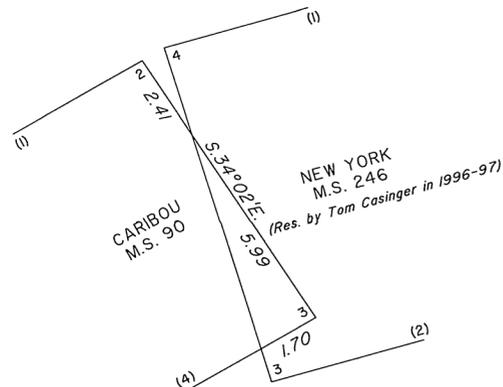


ENLARGED DIAGRAM 'C'
NOT TO SCALE & DISTORTED

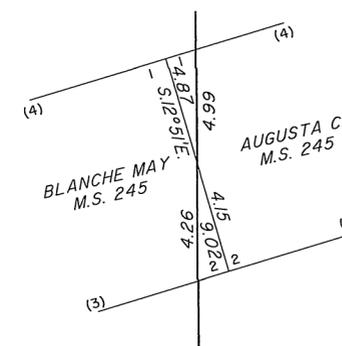

Sec. 2

Sec. 1

Sec. 6

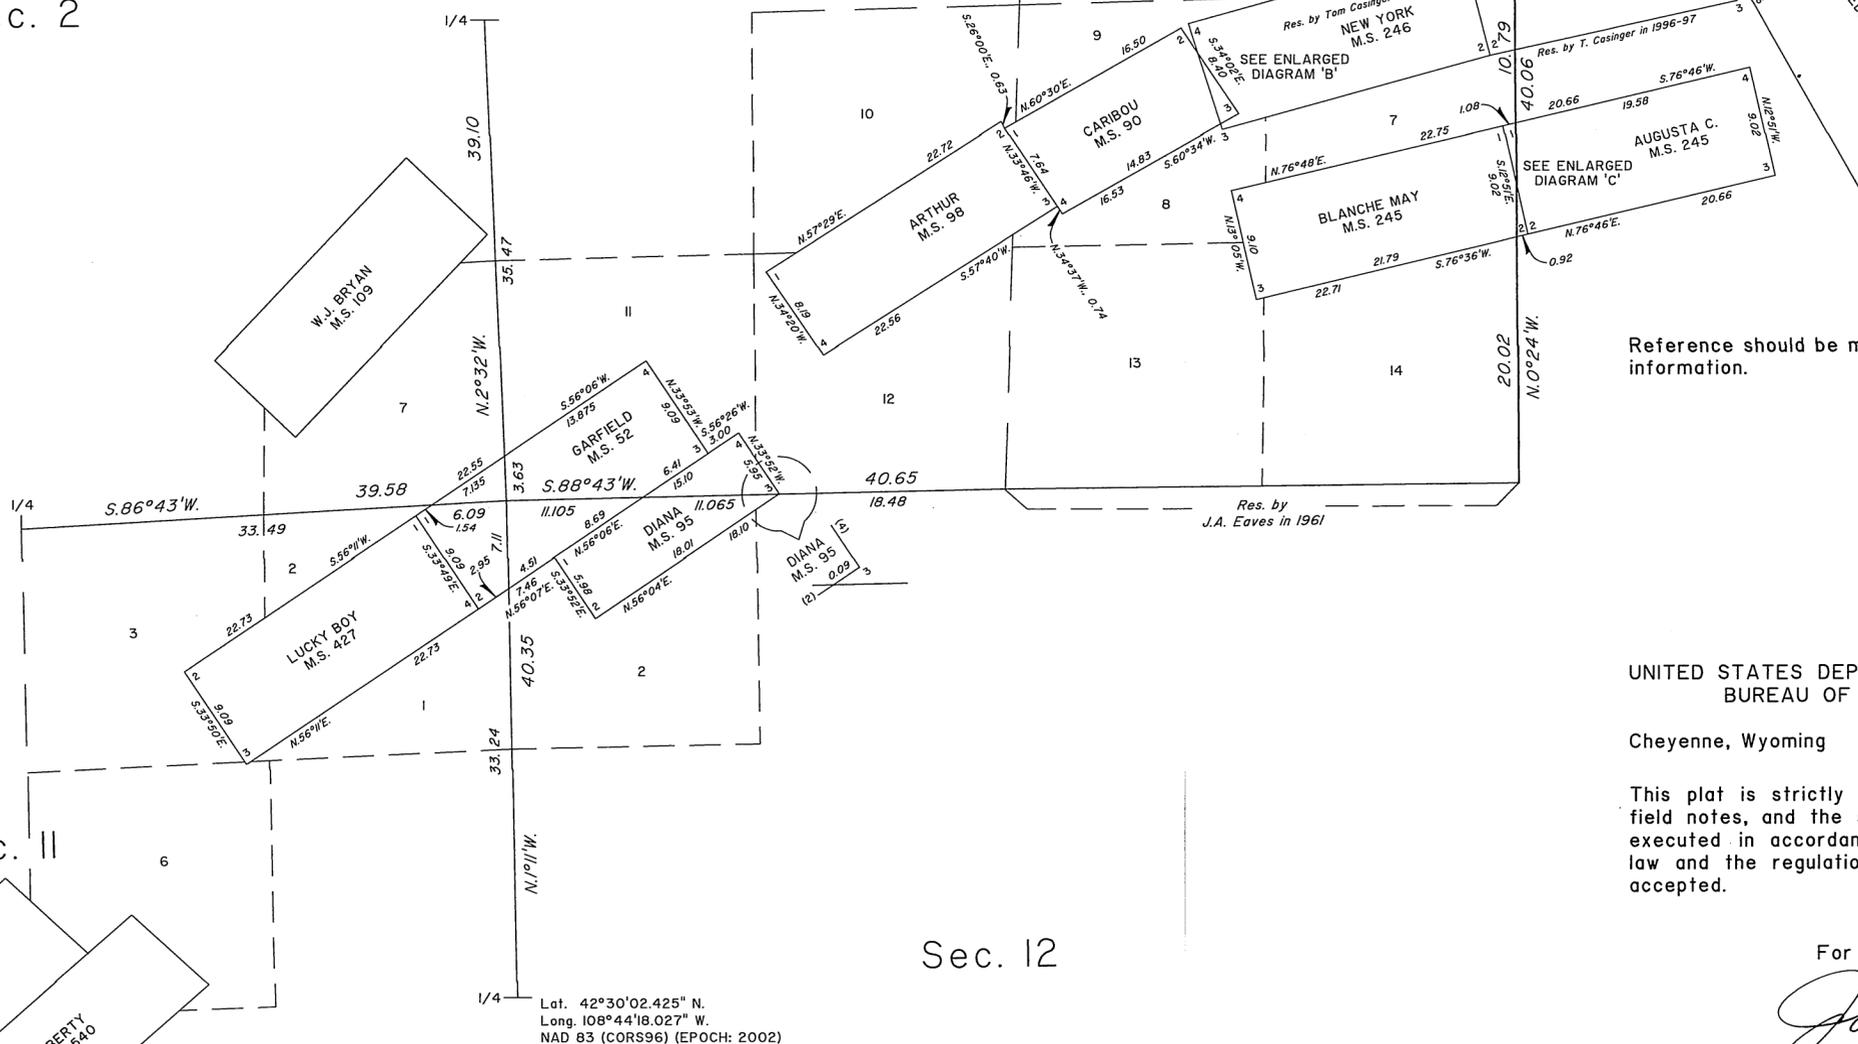

Reference should be made to sheet No. 1 for survey information.

UNITED STATES DEPARTMENT OF THE INTERIOR
BUREAU OF LAND MANAGEMENT

Cheyenne, Wyoming August 7, 2013


This plat is strictly conformable to the approved field notes, and the survey, having been correctly executed in accordance with the requirements of law and the regulations of this Bureau, is hereby accepted.

For the Director

John P. Lee
Chief Cadastral Surveyor for Wyoming

Sec. 12

Lat. 42°30'02.425" N.
Long. 108°44'18.027" W.
NAD 83 (CORS96) (EPOCH: 2002)

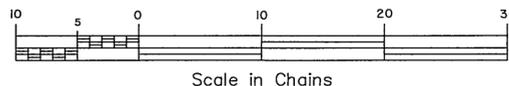

Scale in Chains