


T. 44 N., R. 103 W., Sixth Principal Meridian, Wyoming, Field Note Links

Plat Accession Number(s)	Year(s) of Survey	
Township Subdivision Plats		
6250	1936	https://www.wy.blm.gov/cadastral/countyplats/fremont/fieldnotes/t44nr103w_gp035fn.pdf
4727	1898	https://www.wy.blm.gov/cadastral/countyplats/fremont/fieldnotes/t44nr103w_c270fn.pdf
4727	1898	https://www.wy.blm.gov/cadastral/countyplats/fremont/fieldnotes/t44nr103w_c270fn-ret.pdf
Township Exterior Plats		
4722	1898	https://www.wy.blm.gov/cadastral/countyplats/fremont/fieldnotes/ext2798.pdf
4372	1891	https://www.wy.blm.gov/cadastral/countyplats/hotsprings/fieldnotes/ext2534.pdf

TOWNSHIP No. 44 NORTH, RANGE No. 103 WEST OF THE SIXTH PRINCIPAL MERIDIAN, WYOMING

DEPENDENT RESURVEY SECTIONS 1 AND 2

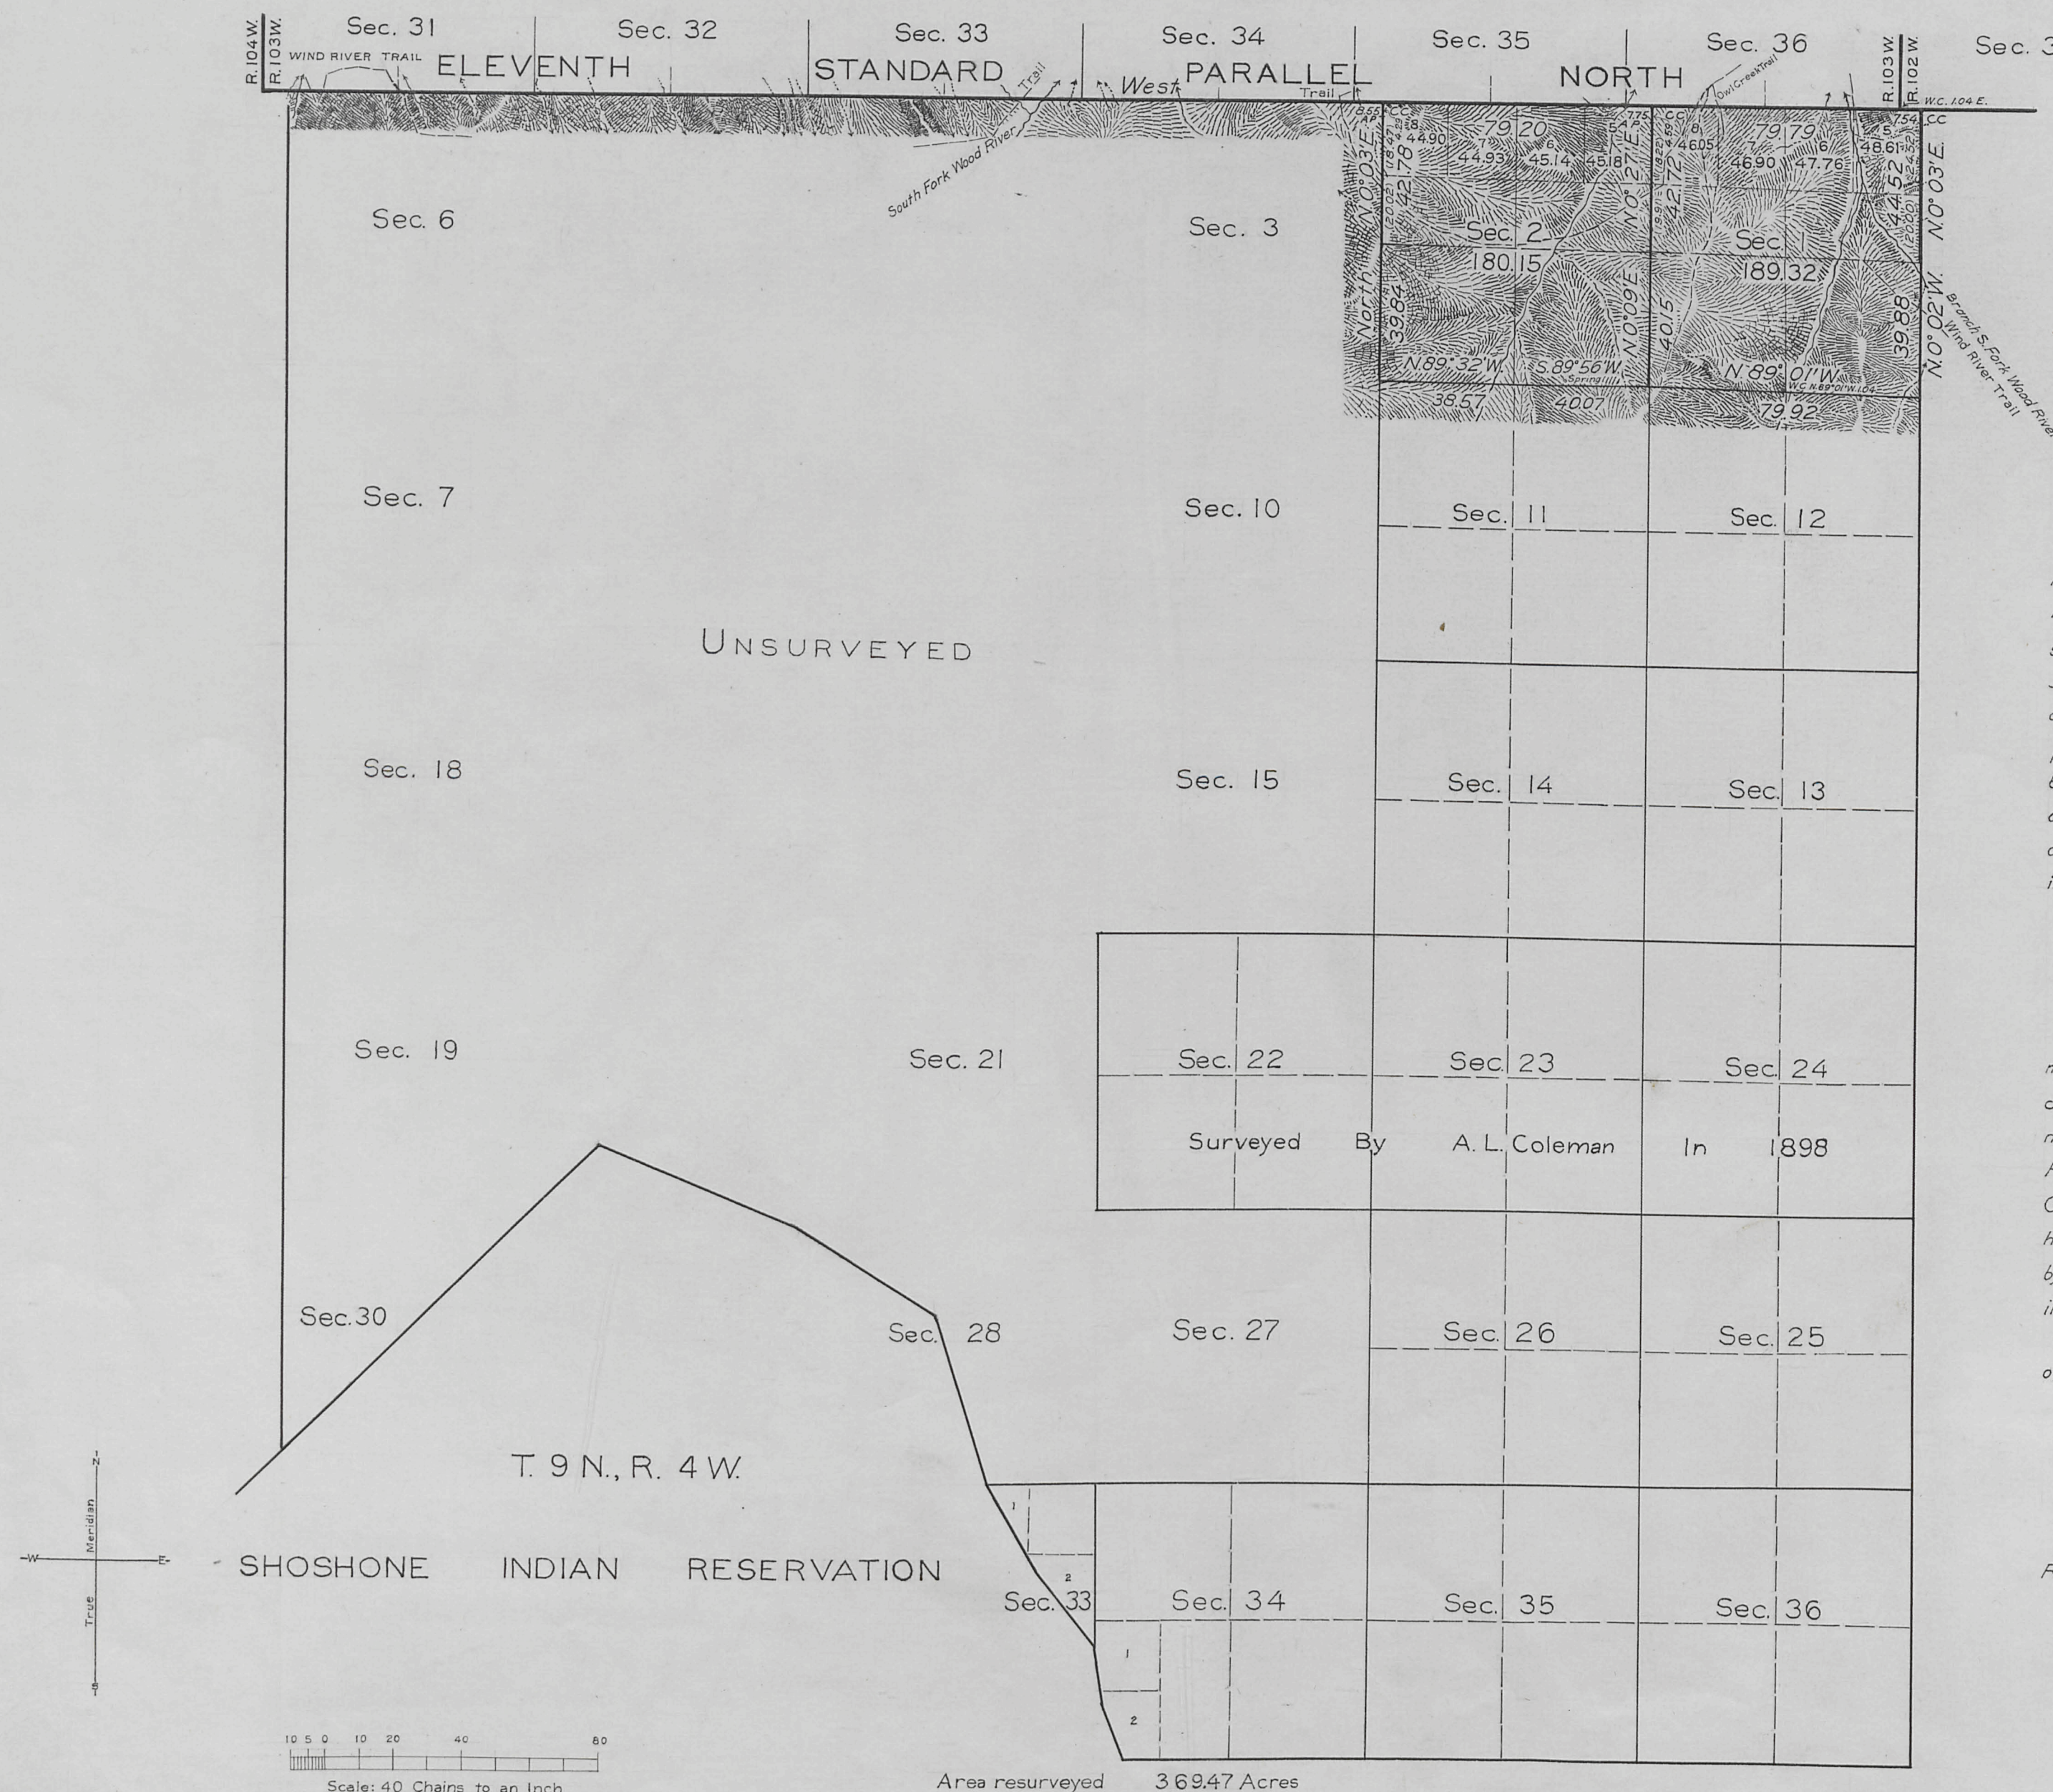

This plat of the resurvey of Township No. 44 North, Range No. 103 West, delineates a retracement and reestablishment of the lines of the original survey of sections 1 and 2, as shown upon the plat approved January 6, 1900, in their true original position according to the best available evidence of the position of the original corners; all differences between the measurements shown on the original plat and those derived in the retracement have been distributed proportionally between accepted corners in accordance with surveying rules.

The definite purpose of this plat is to show the meridional boundaries of sections 1 and 2 extended from closing corners established in the original survey to new closing corners set on the Eleventh Standard Parallel North, as independently resurveyed under Group 35, by M. J. Lytle, in 1934; investigations having shown that the survey of this standard parallel by Carpenter and Warner, in 1891, has no existence in fact.

This procedure is essential for the proper showing of the areas.

Resurvey authorized by Commissioner's letter "E" dated January 18, 1935.

Area resurveyed 369.47 Acres

Office of Supervisor of Surveys
Denver, Colorado, March 4, 1940

The above plat of Township No. 44 North, Range No. 103 West of the Sixth Principal Meridian, Wyoming, is strictly conformable to the field notes of the resurvey thereof which have been examined and approved.


Wm. H. Johnson
Supervisor of Surveys

UNITED STATES
DEPARTMENT OF THE INTERIOR
GENERAL LAND OFFICE
Washington, D. C., May 16, 1941
The resurvey represented by this plat having been correctly executed in accordance with the requirements of law and the regulations of this office, is hereby accepted.

Joel David Wolfson
Assistant Commissioner

LINES DESIGNATED	BY WHOM SURVEYED	GROUP		MILEAGE		WHEN SURVEYED	
		No.	DATE	MLS.	CHS.	BEGUN	COMPLETED
E. Boundary	Marvin J. Lytle	35	Feb. 28, 1935	1	4.40	July 6, 1936	July 9, 1936
Subdivisional	"	"	"	4	04.05	"	"
Connecting	"	"	"	23.84	"	"	"
N. Boundary	Lytle and Robinson	"	March 14, 1916	6	0.00	July 7, 1934	July 18, 1934

Fractional Township N° 44 North Range N° 103 West of the 6th Principal Meridian

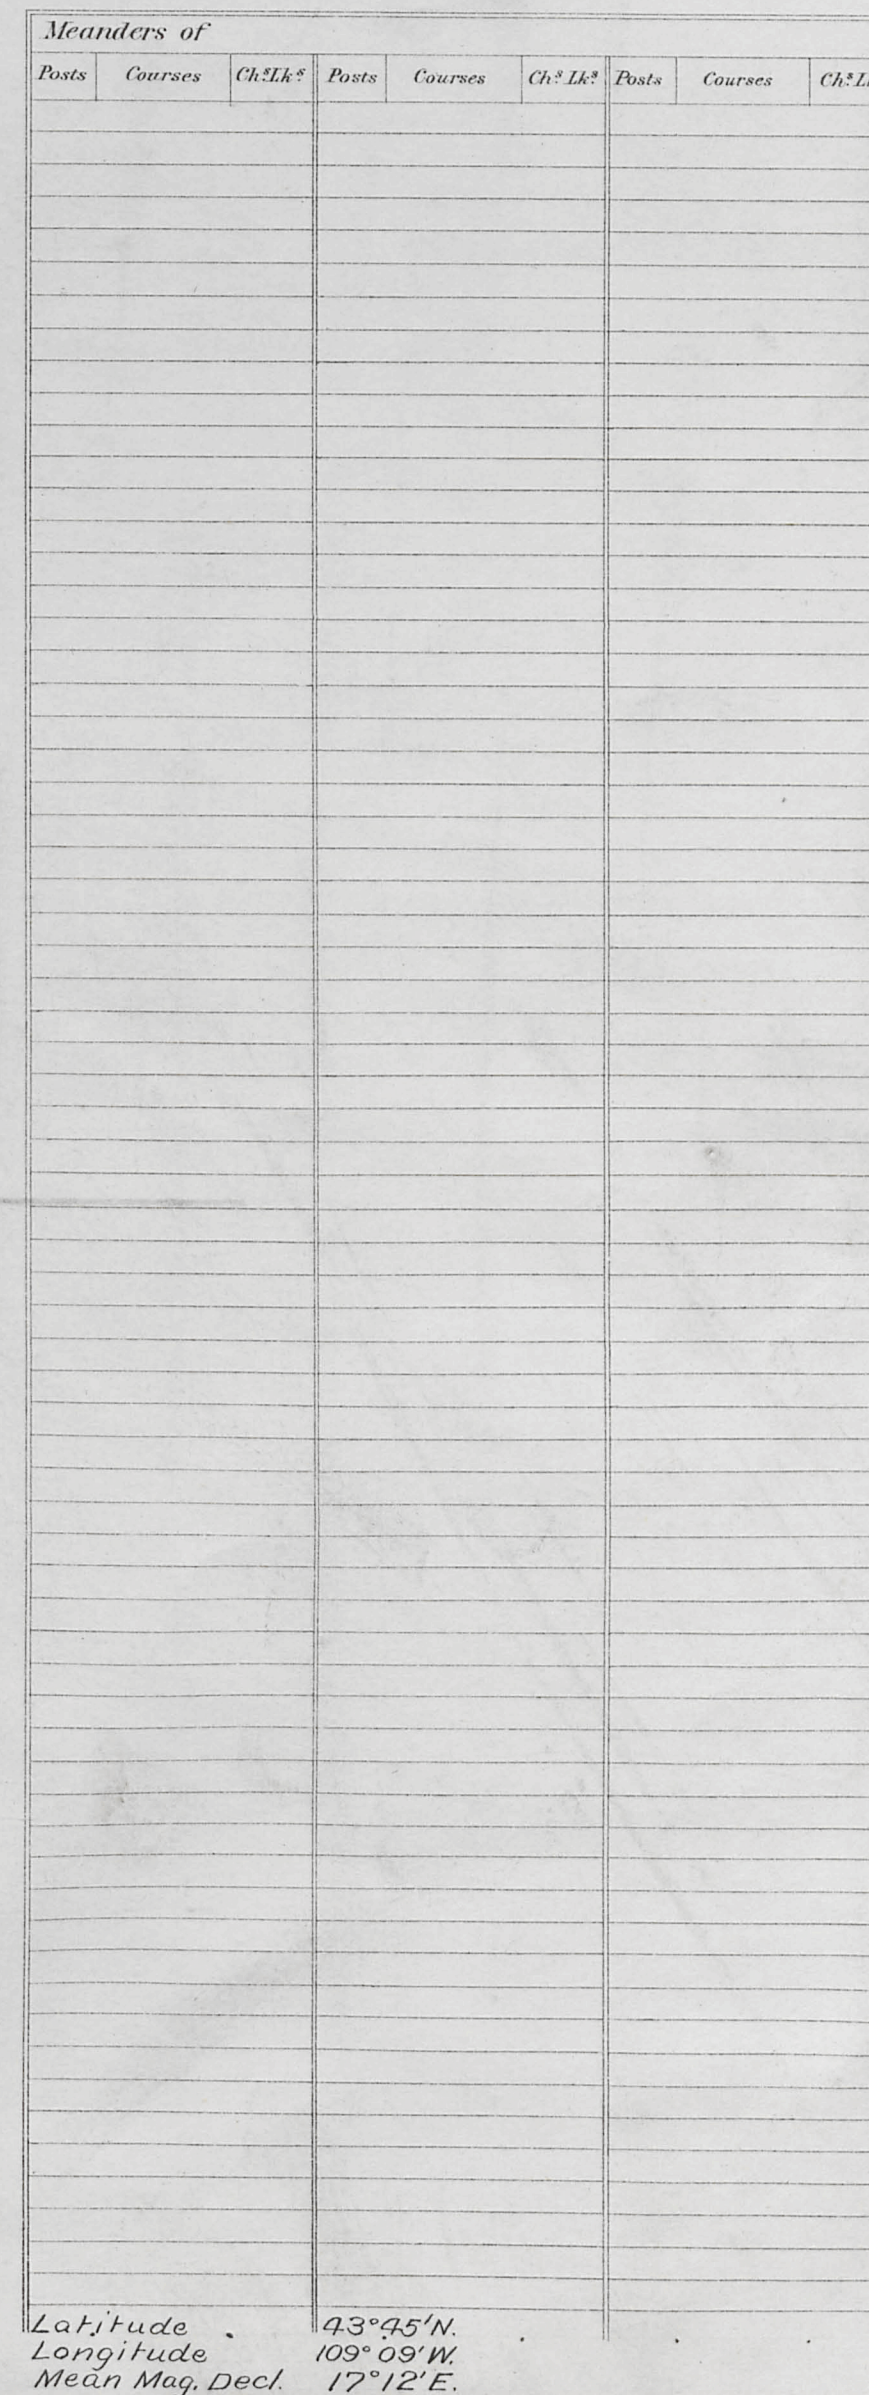

Survey Designated	By Whom Surveyed	Date of Contract No	Amount of Surveys M. Ch ^s Lk ^s	When Surveyed
Township lines	Carpenter & Warner	241 April 1, 1891	19 50 48	July 22 Sept 8, 1891
Subdivisions	A. L. Coleman	270 May 16, 1898	26 75 18	October 13-21, 1898
Connections	"	" "	" 11 72	" 19, "
Resurvey	"	" "	8 69 10	Aug. 31-Sept 22, "
Fence & Elys.	"	" "	3 13 19	October 22, "
Retrace & Meanders	"	" "	1 47 20	August 30, 1891
N.W. Bdry. Reserve	Carpenter & Warner	241 April 1, 1891	3 13 30	September 9, "
Meanders	"	" "		

The above Map of Township N. 44 North, of Range N. 103 West of the 6th Principal Meridian, Wyoming is duly conformable to the field notes of the survey thereof on file in this Office, which have been examined and approved.

Surveyor General's Office,
Cheyenne, Wyo. Jan. 6, 1900

Stephen P. Hanson
Sur.^t Gen.^l

Filed MAR 15 1900
Comm. letter Mex 10-1900

TOWNSHIP EXTERIORS

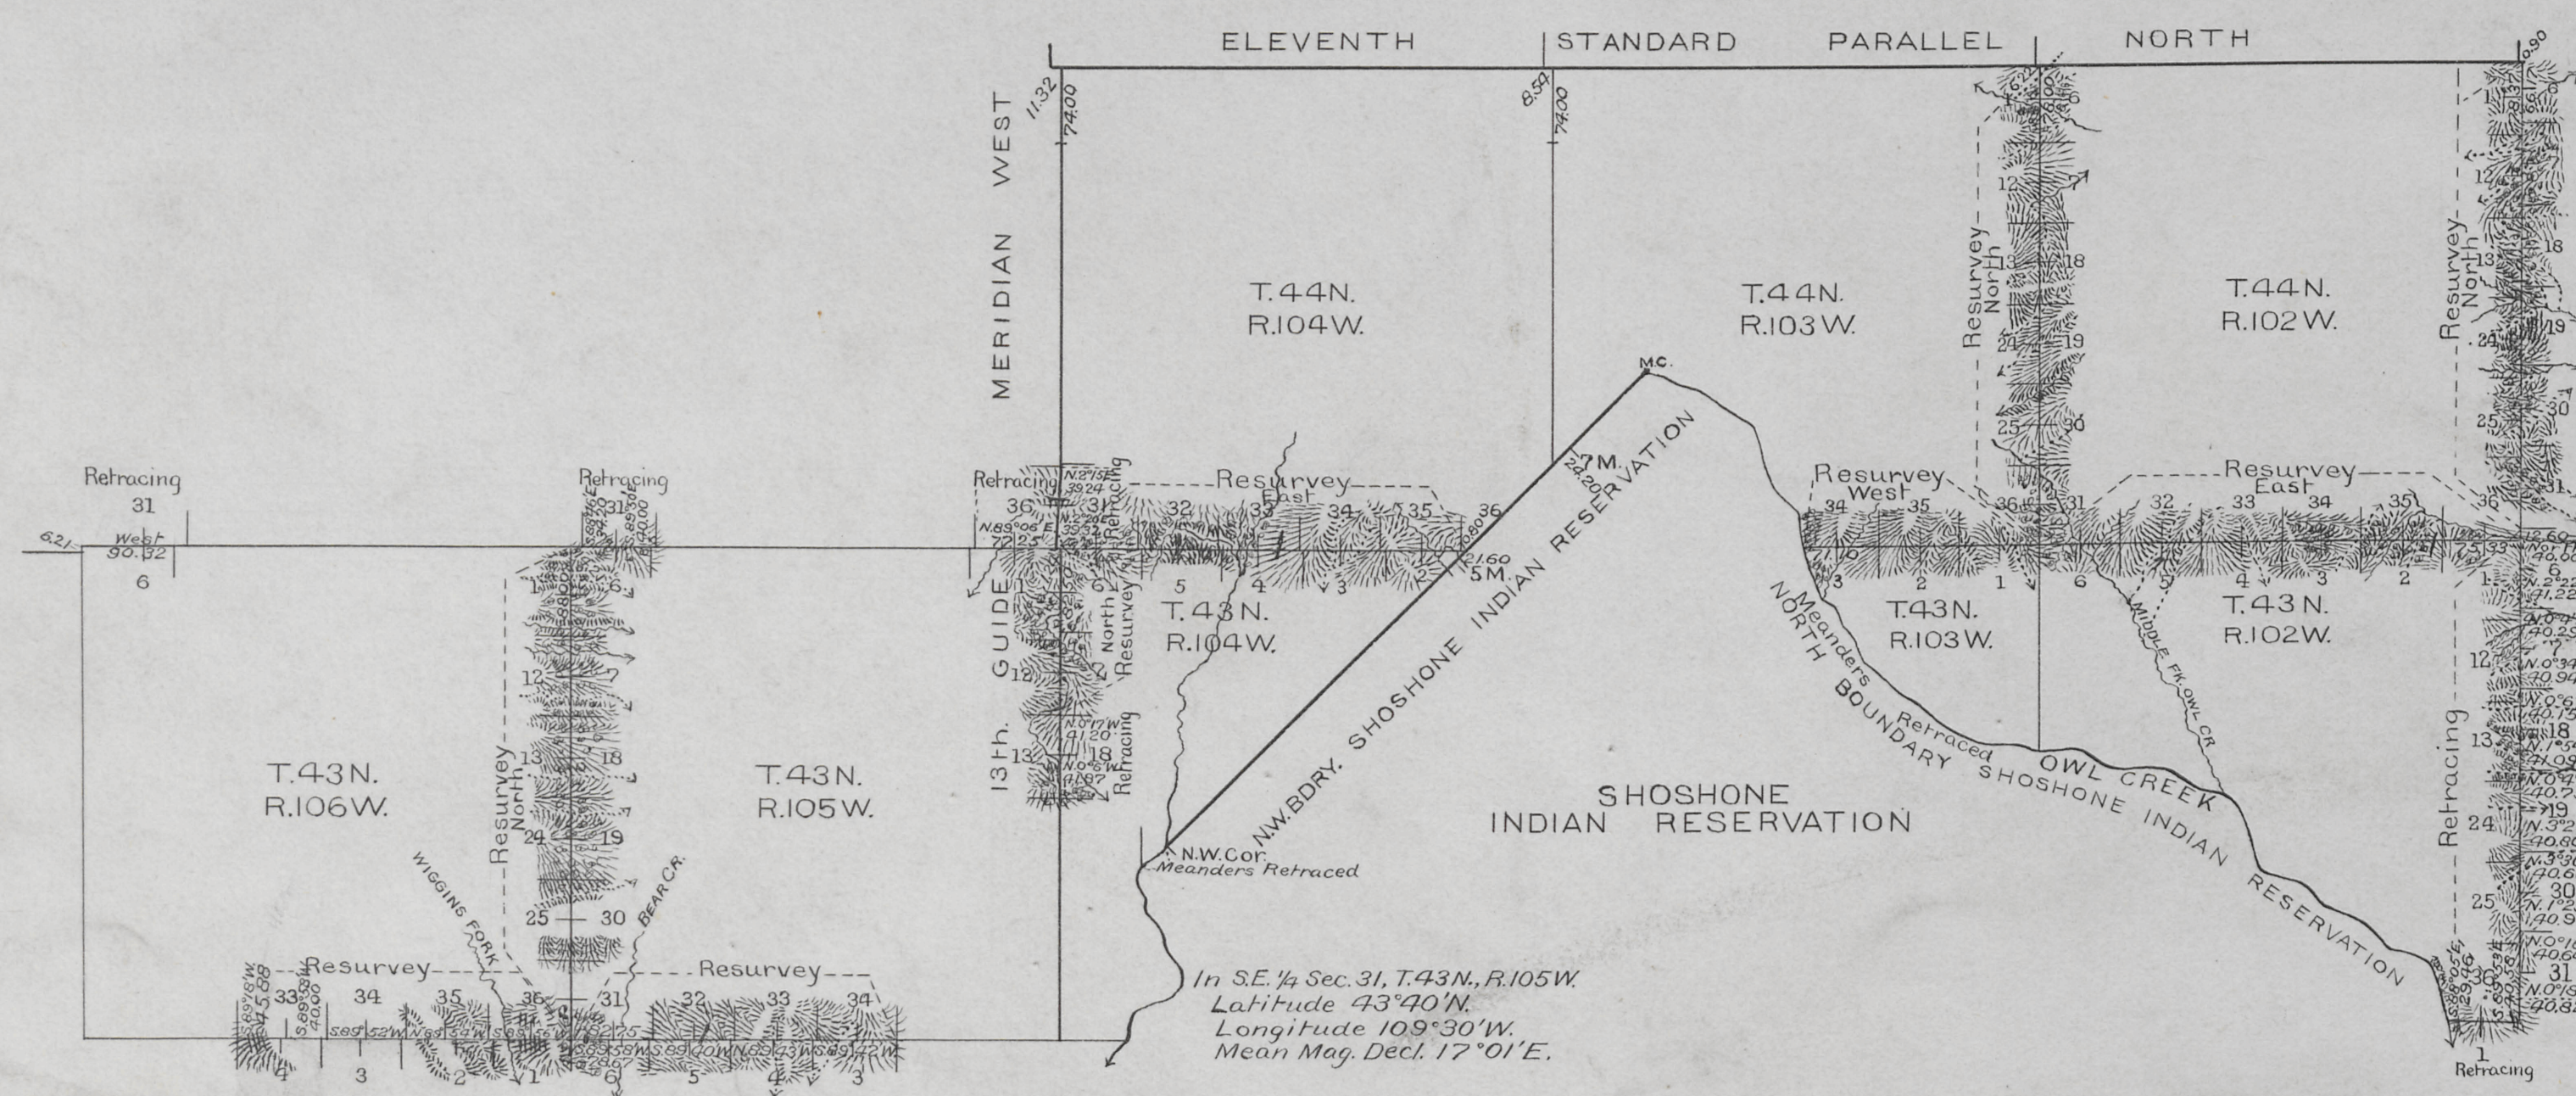
Scale: 1 Inch $\approx$ 2 Miles.

Table of Mileage

Lines Designated	Amount Mls. Chs. Lks.	When Surveyed
Standard lines resurveyed	2 2 50	July 8, 1898
" " retraced	2 1 63	August 10, 1898
Township " resurveyed	39 68 03	June 30-Sept. 22, 1898
" " retraced	10 6 27	July 22-Sept. 15, "
Standard connections	1 24	July 8, 1898
Township "	55 53	June 30-Sept. 30, 1898

This Plat showing the resurvey of
The South and West Boundaries of
T.44N., R.102W.;
The South and West Boundaries of
T.44N., R.103W.;
The South Boundary of T.44N., R.104W.;
The West Boundary of T.43N., R.104W.;
The South and West Boundaries of
T.43N., R.105W. and
The South Boundary of T.43N., R.106W.
and the retracing of
The South and East Boundaries of
T.43N., R.102W. and a part of
The West Boundary of T.44N., R.104W.;
" " " " T.43N., R.104W.;
" North " " T.43N., R.105W.
and
The North Boundary of T.43N., R.106W.
of the
Sixth Principal Meridian
WYOMING,
is strictly conformable to the
field notes of the resurvey and
retracement thereof by
Augustus L. Coleman
U.S. Dep. Surv.;
under his
Contract No. 270
dated May 16, 1898
which have been examined, approved
and filed in this office.

U.S. Surv. Gen'l's Office
Cheyenne, Wyoming,
January 6, 1900.


Alphonsus P. Hanson
U.S. Surv. Gen'l.

Filed MAR 15 1900
Comm. letter No. 10-1900

21
Indep
4372

EXTERIOR LINES

Scale 1 inch = 2 miles. Mag. Var. East.

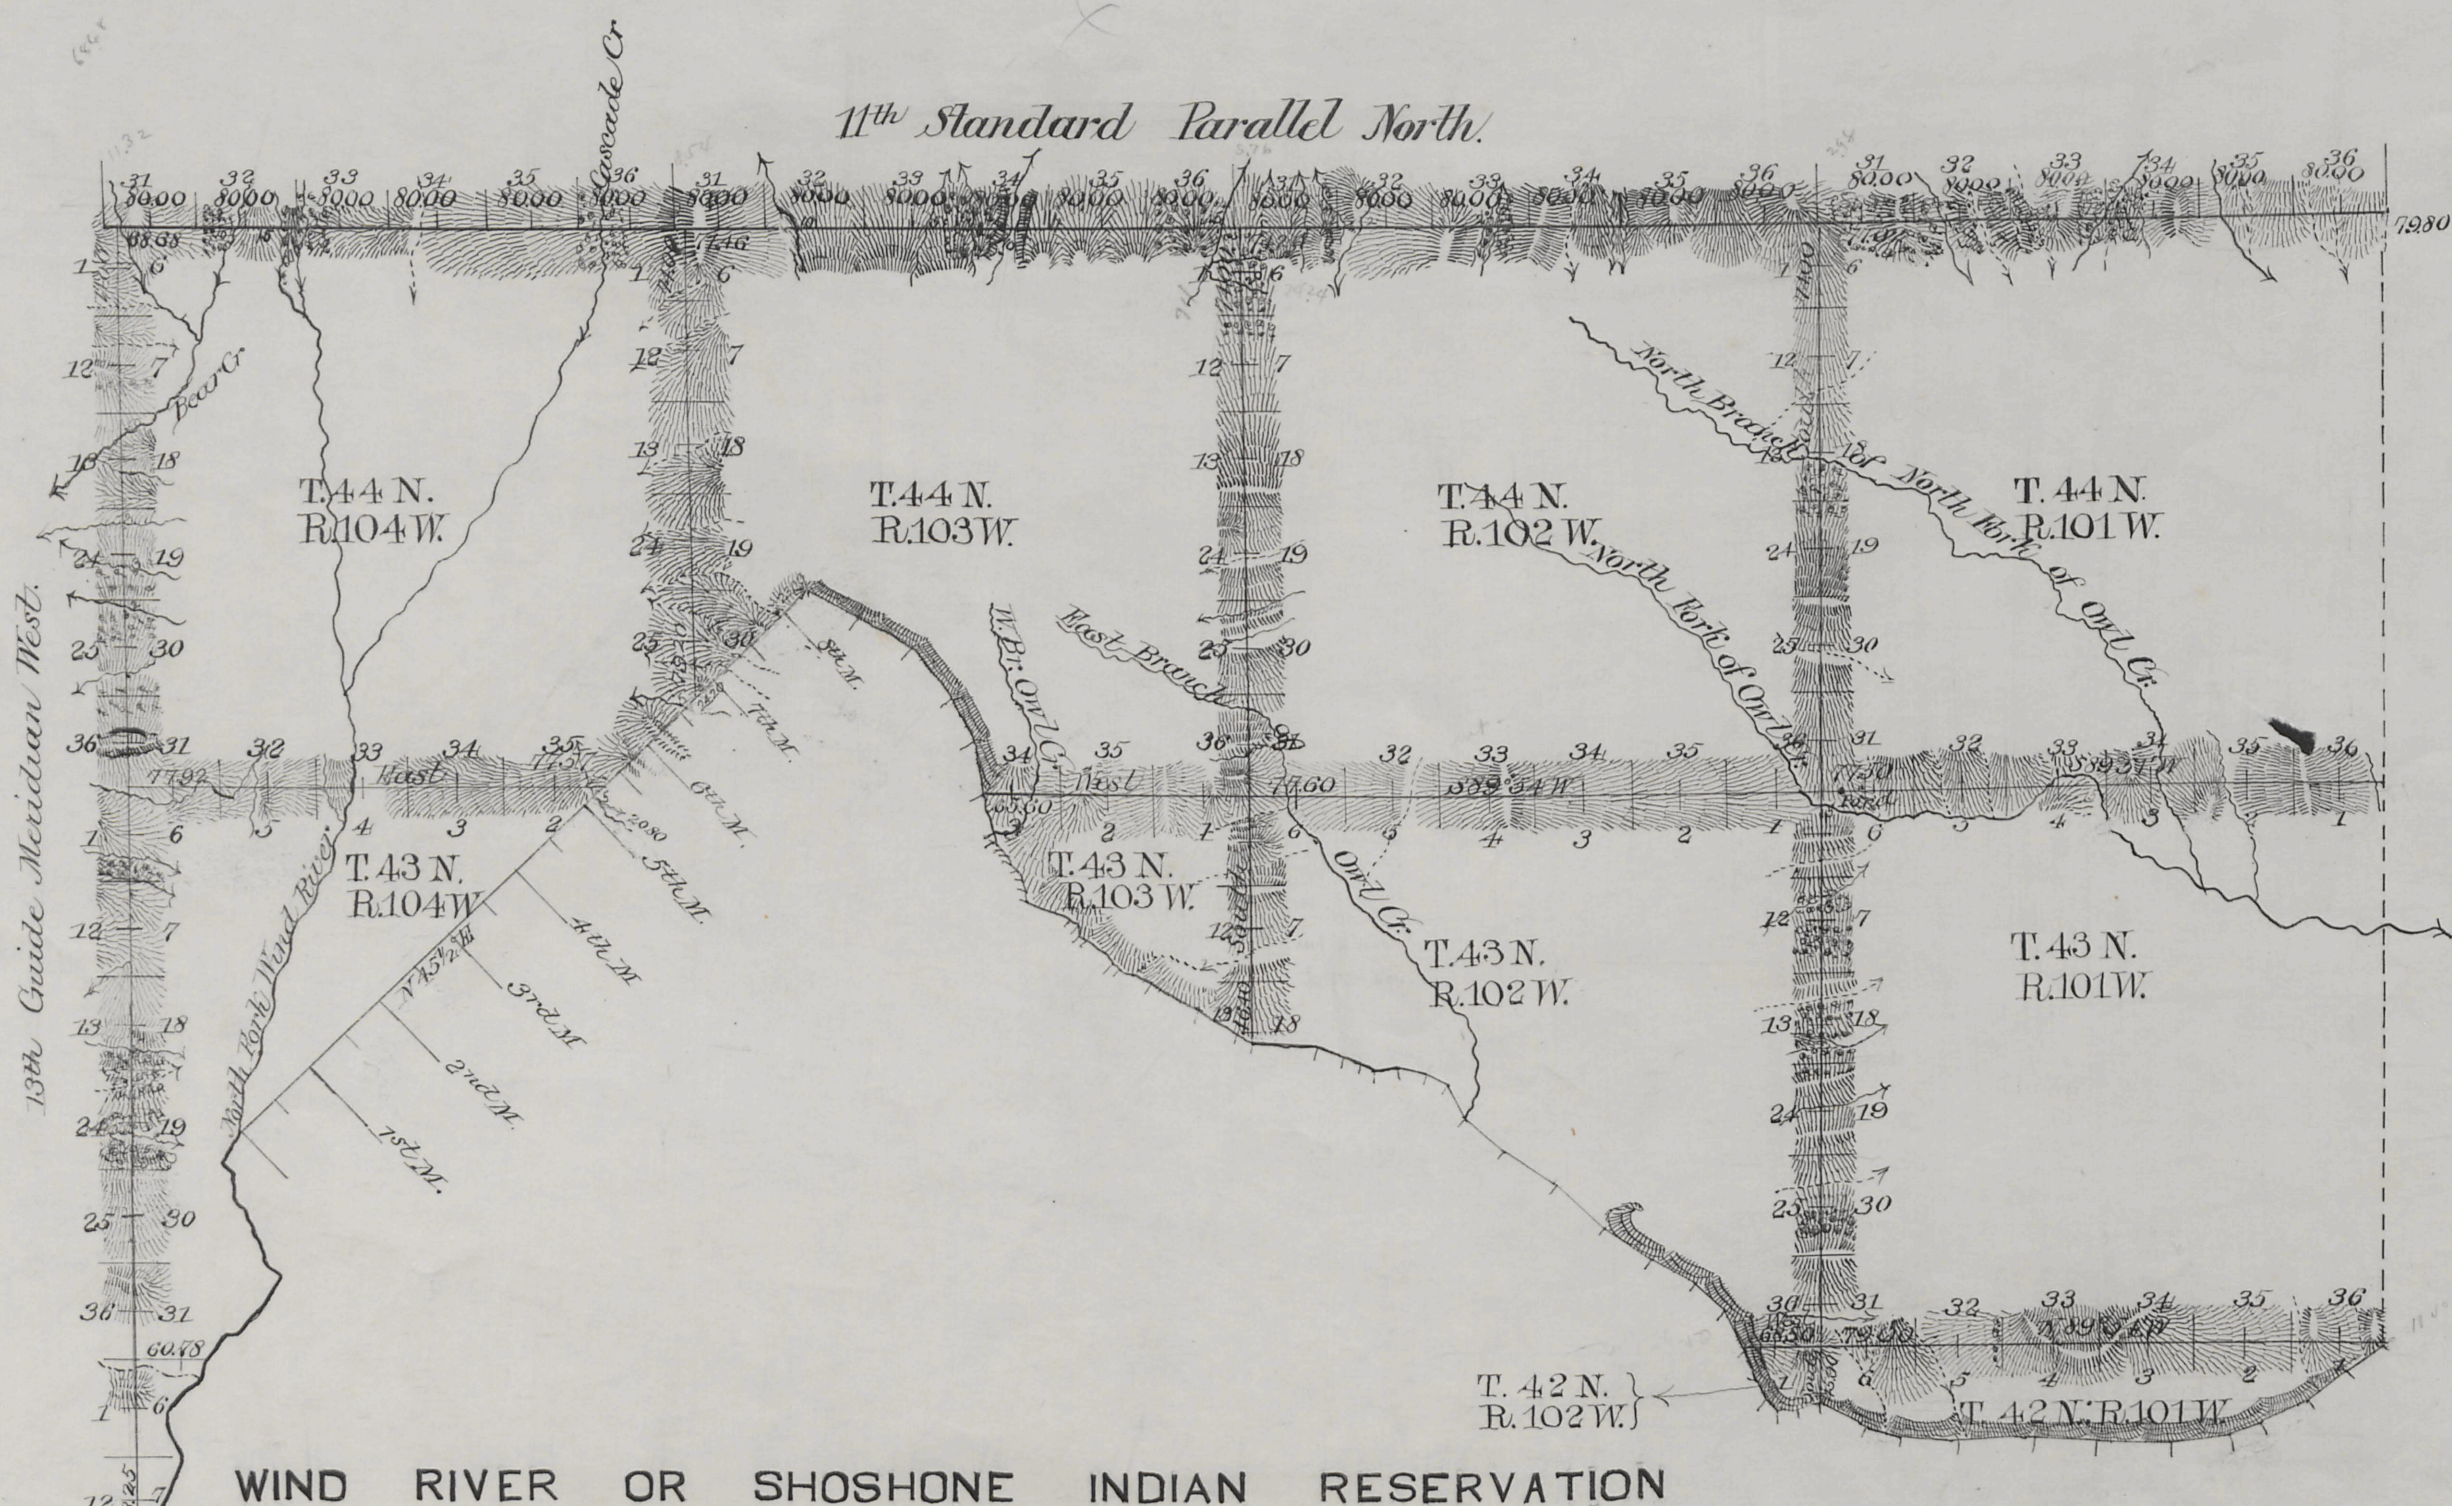

Connection lines at intermediate rates	M	Ch	LK
Standard	0	24	20
"	35	44	00
"	2	08	25
Exterior	49	06	89
"	4	10	18
Meander	4	36	70
"	16	69	20
Boundary	3	02	20

Surveys Designated	By Whom Surveyed	Date of Contract	Amount of Surveys	Date of Survey	Magnetic Decline
Connections	Carpenter & Warner	April 1, 1891	24 20		
13th Guide Mer.	"	"	13 52 25	July 24-25-1891	17° 32' East
11th Standard Par.	"	"	24 00 00	July 19-23-1891	17° 41' East
Exteriors	"	"	53 17 07	Sept. 1-8-1891	17° 36' "
Meanders	"	"	21 25 20	Sept. 9-11-1891	17° 30' "
Boundary	"	"	3 02 20	Aug. 30-1891	17° 35' "

I hereby certify that the above diagram of the 13th Guide Meridian West in Townships 42, 43 and 44 North, the 11th Standard Parallel North in Ranges 101, 102, 103 and 104 West, the Exterior lines of Fractional Townships 42 North, Ranges 101, 102 and 104 West, Townships 43 North, Range 101 West, Fractional Townships 43 North, Ranges 102, 103 and 104 West, Townships 44 North, Ranges 101 and 102 West, Fractional Townships 44 North, Ranges 103 and 104 West; The Meander lines of Fractional Townships 42 North, Ranges 101 and 102 West, Fractional Townships 43 North, Ranges 102 and 103 West, Fractional Township 44 North, Range 103 West; and the South West Boundary line of Fractional Township 44 North, Range 104 West of the 6th Principal Meridian Wyoming, is strictly conformable to the field notes of the survey thereof which have been examined and approved.

Surveyor General's Office
Cheyenne Wyo. May 27th 1892

Wm. A. Richards
Surveyor General