


T. 41 N., R. 91 W., Sixth Principal Meridian, Wyoming, Field Note Links

Plat Accession Number(s)	Year(s) of Survey	
Township Subdivision Plats		
4170	1925	https://www.wy.blm.gov/cadastral/countyplats/hotsprings/fieldnotes/t41nr91w_gp078fn.pdf
4170	1925	https://www.wy.blm.gov/cadastral/countyplats/hotsprings/fieldnotes/t41nr91w_gp078fn_bnd.pdf
4169	1884	https://www.wy.blm.gov/cadastral/countyplats/hotsprings/fieldnotes/t41nr91w_c112fn.pdf
Township Exterior Plats		
4855	1907-08	https://www.wy.blm.gov/cadastral/countyplats/fremont/fieldnotes/ext2907.pdf
4855	1906-08	https://www.wy.blm.gov/cadastral/countyplats/fremont/fieldnotes/retext2907.pdf
4151	1884	https://www.wy.blm.gov/cadastral/countyplats/natrona/fieldnotes/ext2405.pdf
4150	1884	https://www.wy.blm.gov/cadastral/countyplats/hotsprings/fieldnotes/ext2404.pdf

DEPENDENT RESURVEY OF TOWNSHIP N° 41 NORTH, RANGE N° 91 WEST OF THE SIXTH PRINCIPAL MERIDIAN, WYOMING.

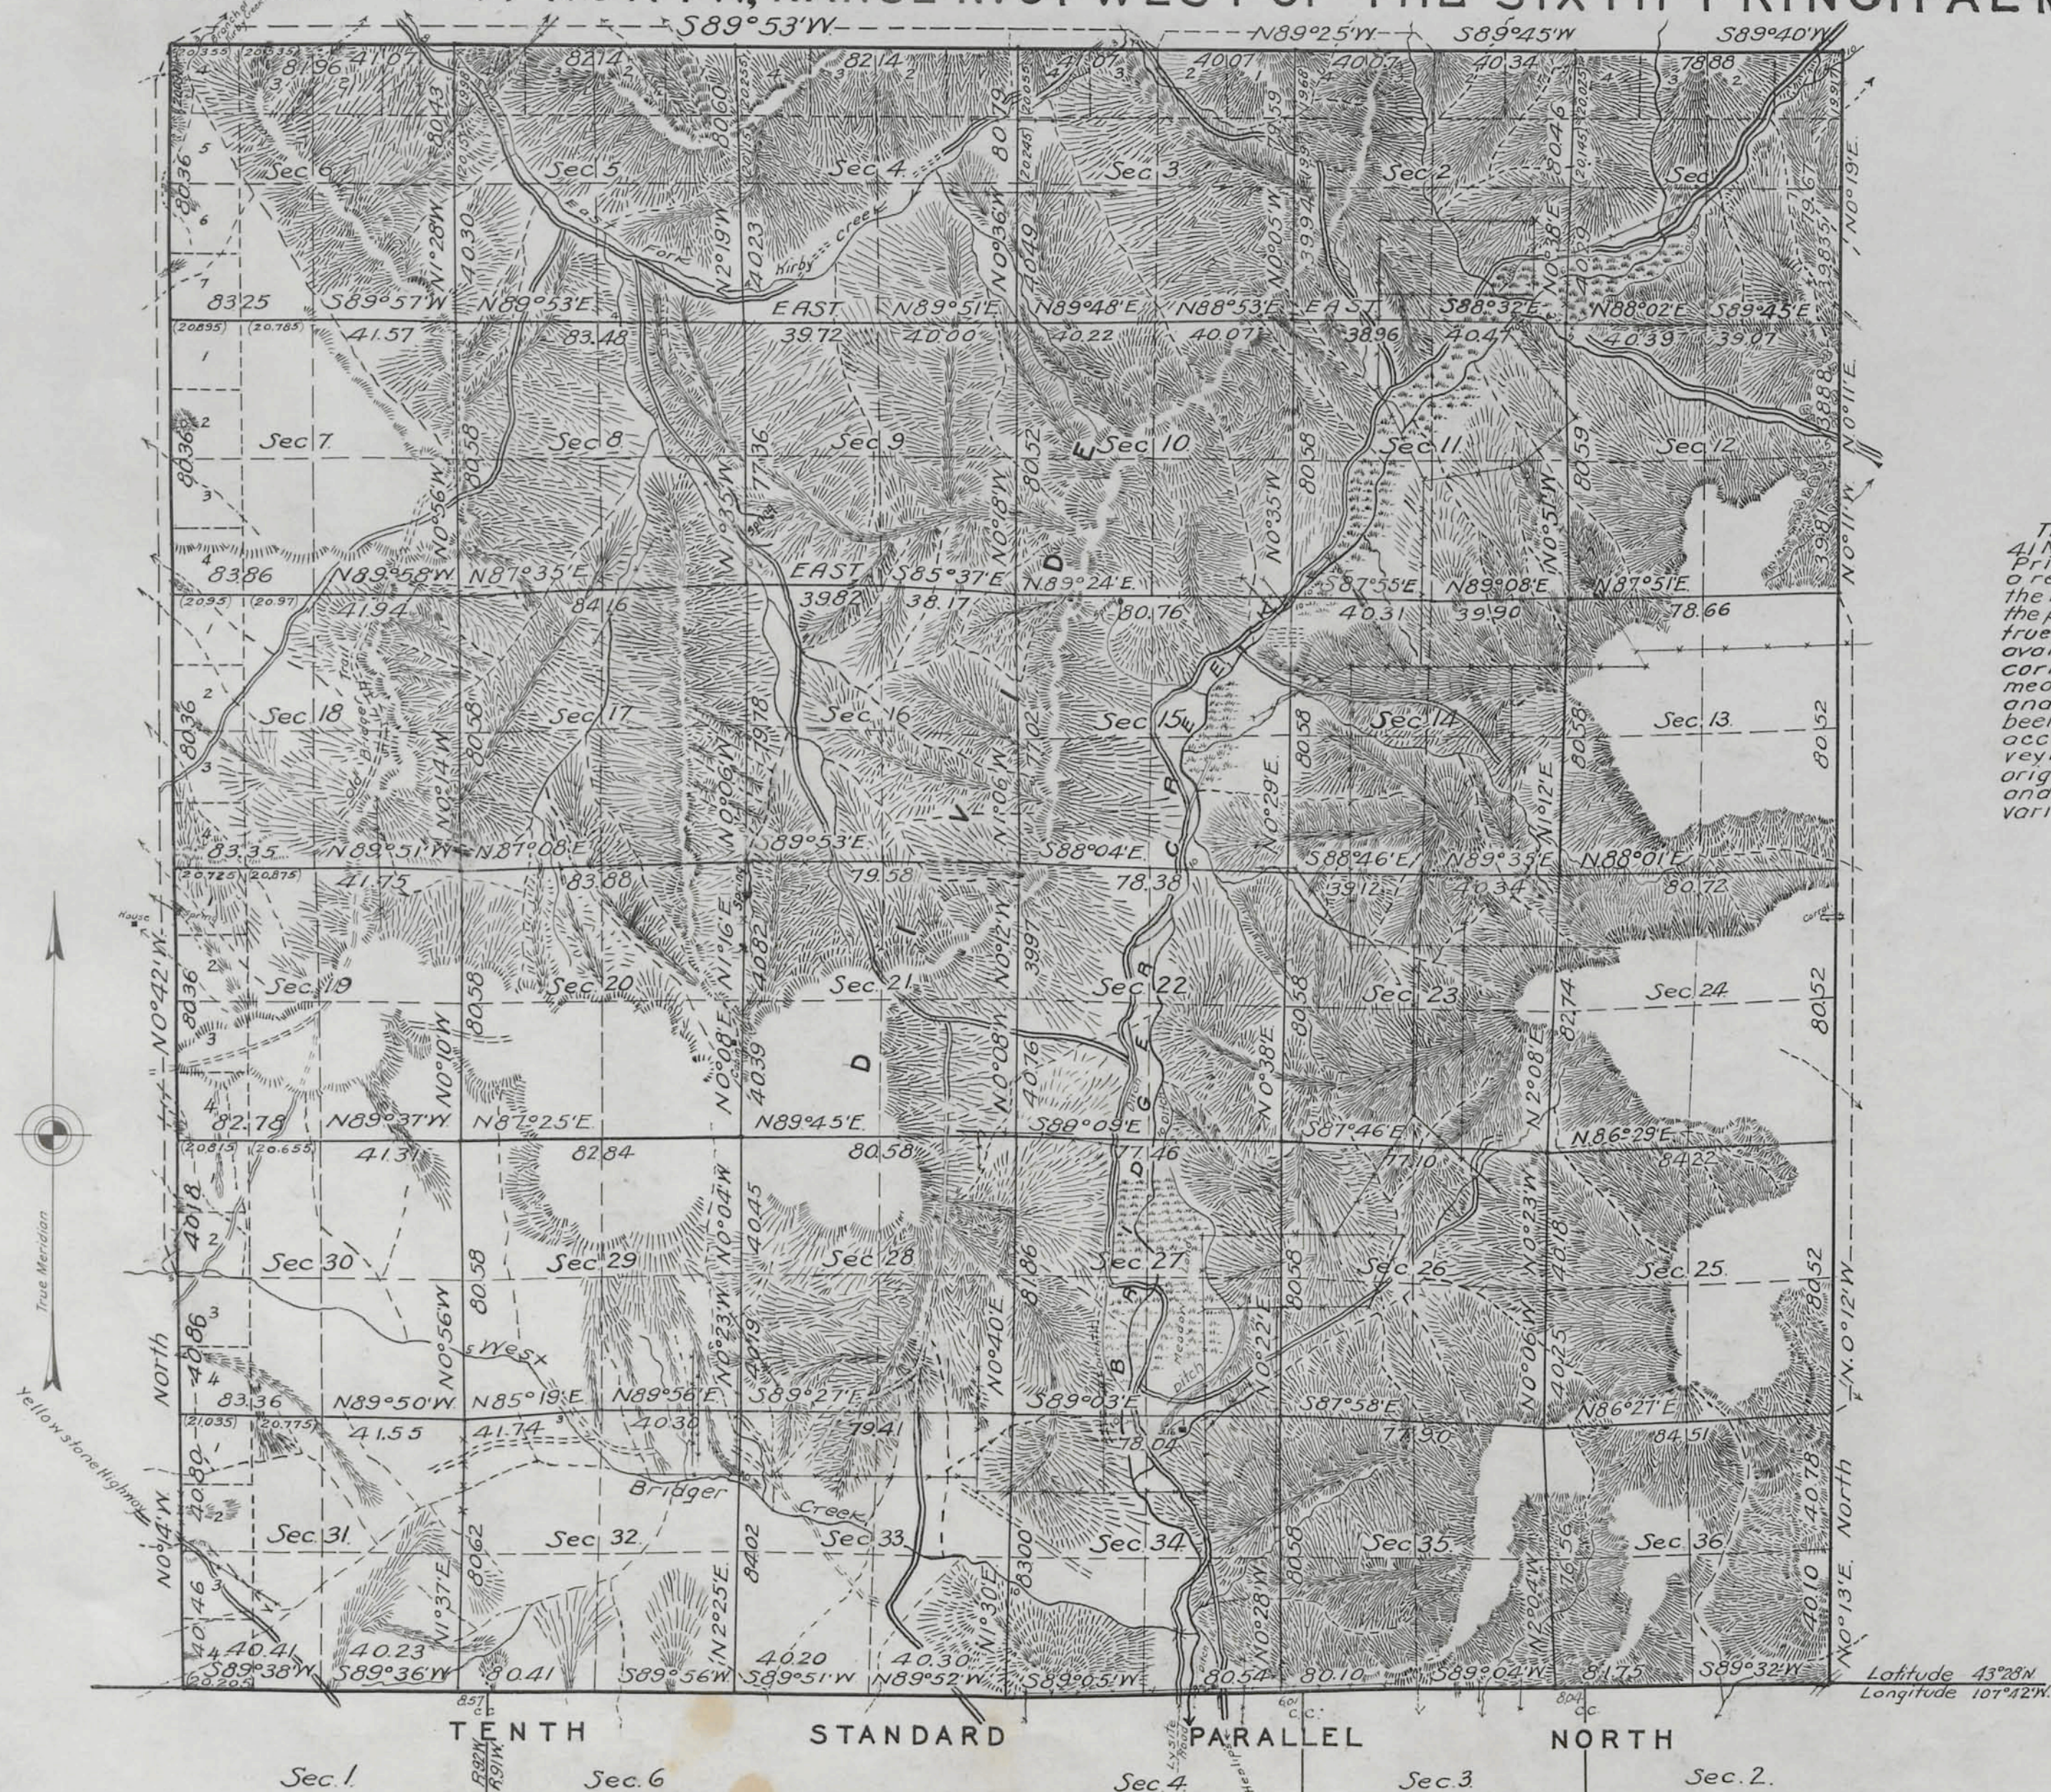

This plat of Resurvey of Township No. 41 North, Range No. 91 West of the Sixth Principal Meridian, Wyoming, delineates a retracement and reestablishment of the lines of original survey as shown upon the plat approved February 27, 1885, in their true original position according to the best available evidence of the position of original corners; all differences between the measurement shown on the original plat and those derived in the retracement have been distributed proportionally between accepted corners in accordance with surveying rules; reference will be made to the original plat for the showing of the areas and more detailed descriptions of the various smaller subdivisions.

LINES DESIGNATED	BY WHOM SURVEYED	GROUP NO.	DATE	MILEAGE M.L.S.	CHS.	WHEN SURVEYED BEGUN	COMPLETED
Resurvey Exterior	Kenneth W. Bond	78	April 2, 1925	18	11.4	May 8, 1925	May 20, 1925
Resurvey Subdivisional	King & Bond	78	" "	60	41.63	May 7, 1925	June 28, 1925
Resurvey West Bdy.	Alex. Douglas	51	Aug. 3, 1921	6	3.68	Sept. 28, 1921	Oct. 15, 1921
Miscellaneous							

Office of U.S. Supervisor of Surveys
Denver, Colorado, February 13, 1926.
The above plat of Township No. 41 North, Range No. 91 West of the Sixth Principal Meridian, Wyoming is strictly conformable to the field notes of the survey thereof which have been examined and approved.

Donald P. Brown
U.S. Supervisor of Surveys

DEPARTMENT OF THE INTERIOR
GENERAL LAND OFFICE
Washington, D.C., October 2, 1926.
The survey represented by this plat having been correctly executed in accordance with the requirements of law and the regulations of this office, is hereby accepted.


Thos. C. Howell
Assistant Commissioner

2415-A

Trans. to Buffalo L.O.
Dec. 10, 1926 41-91

4169

TOWNSHIP N° 41 NORTH, RANGE N° 91 WEST of the 6th Principal MERIDIAN.

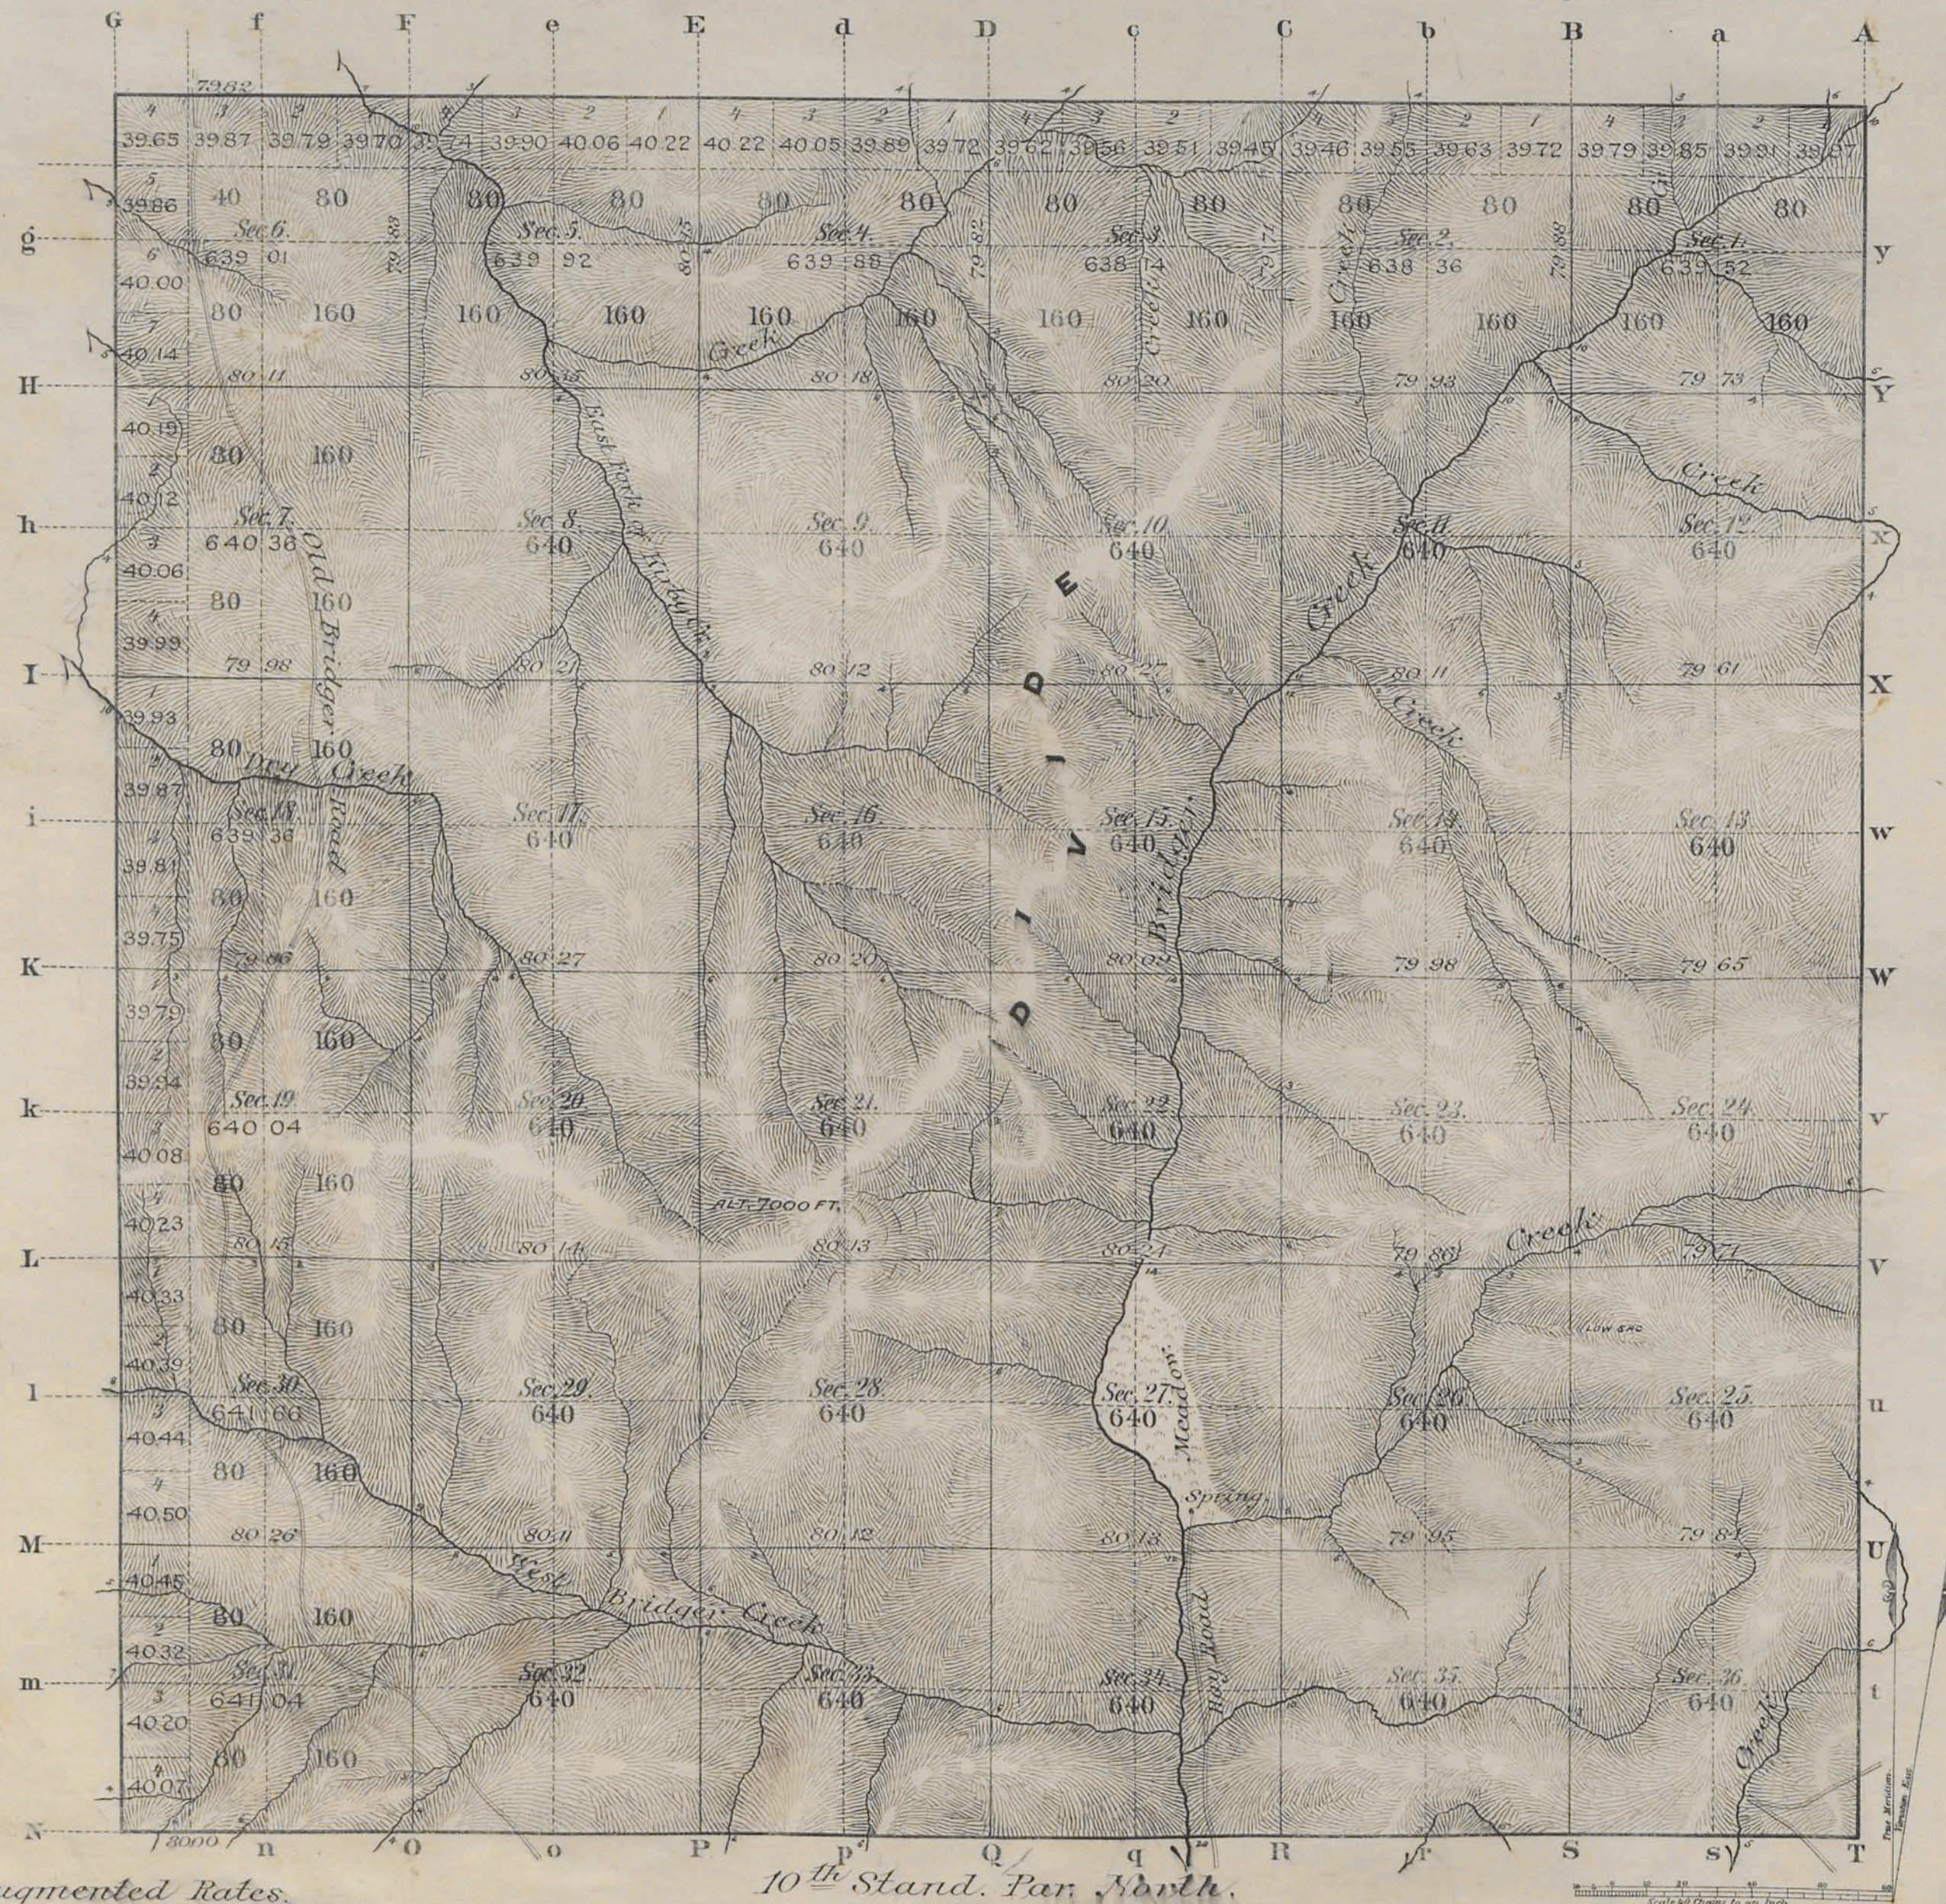

All Augmented Rates.

10th Stand. Per North.

Total number of Acres. 23,037.29

Surveys Designated	By Whom Surveyed	Date of Contract	Amount of Survey Ch ² Lk ²	When Surveyed	Magnetic Declination
N ^o 41 Township lines	Ed. F. Stahl	Sep. 21 st 1880	11 79 82	Aug. 23 rd 1884	
Subdivisions			60 00 88	Oct. 28 th Nov. 1 st	17° 31' to 18° East
Connections					
10 th Stand. P. N.			6 0 0	Aug. 4 th 1884	

The above Map of Township N° 41 North Range N° 91 West of the Sixth Principal Meridian Wyoming Territory is strictly conformable to the field notes of the survey thereof on file in this Office which have been examined and approved
Surveyor General's Office
Cheyenne Wyoming
Rebn^d 27th 1885
Thos. M. Muldrew
Sur. Gen.

2415

4855

TOWNSHIP EXTERIORS

Scale: 1 inch to 160 chains

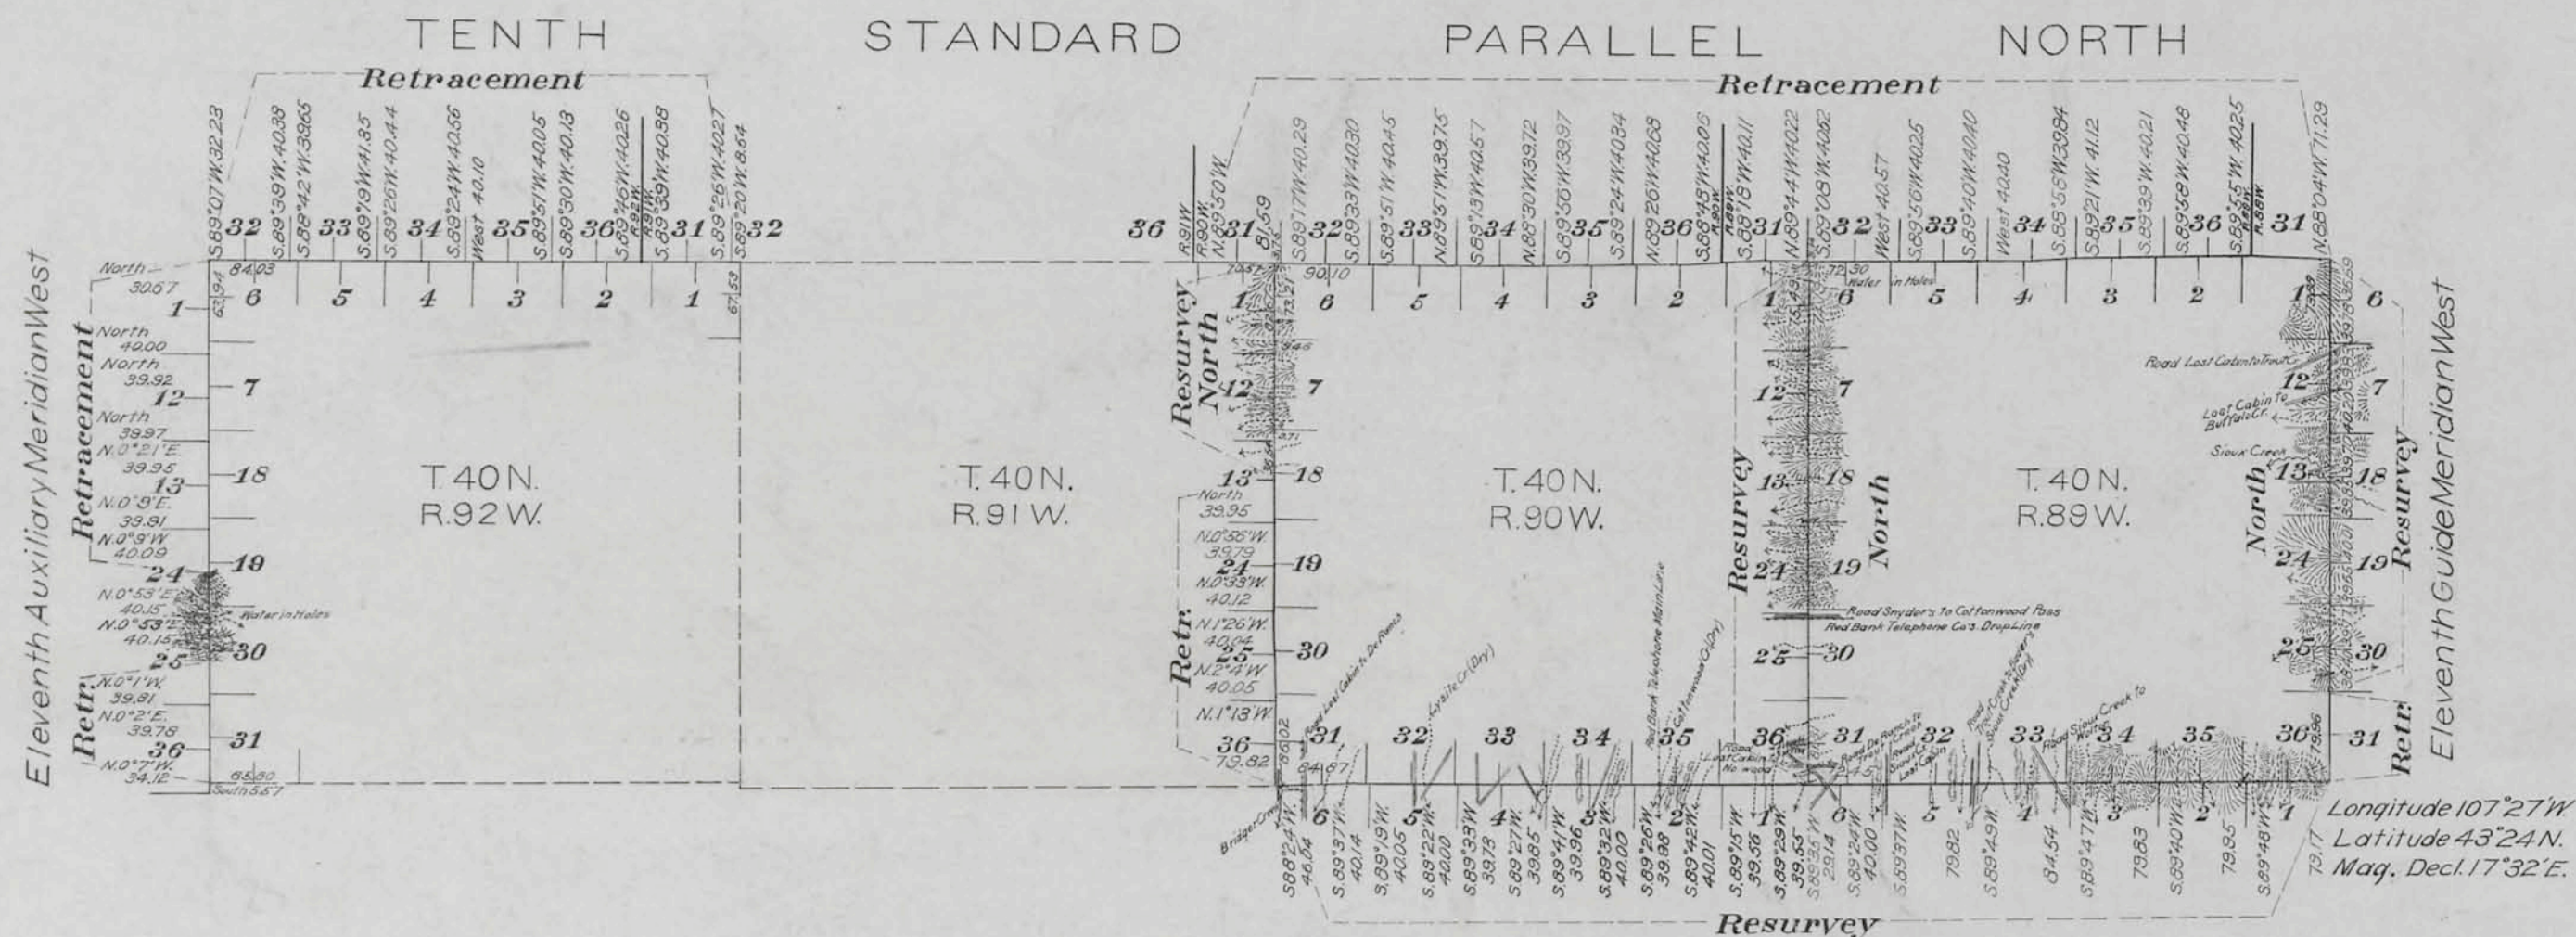


Table of Mileage

Surveys Designated	Mis.	Amount	Lks.	When Surveyed
Standard Lines	1	0.5	87	October 6, 1906
.. .. Resur.	4	73	88	May 4, 1907
.. .. Retr.	24	68	00	October 4, 1906-May 3, 1907
Township .. Resur.	20	32	03	May 1, 1907-Feb. 1, 1908
.. .. Retr.	3	39	77	April 23-26, 1907
Connections	6	89		May 2, 1907, Feb. 1, 1908


This Plat
of
The Eleventh Auxiliary Meridian West through part of Township 40 North,
the Retracement of
The Tenth Standard Parallel North through Ranges 88, 90 and
A part of Ranges 88, 91 and 92 West,
The Eleventh Guide Meridian West through a part of Township 40 North,
The Eleventh Auxiliary Meridian West through part of Township 40 North,
A part of West Boundary T. 40 N., R. 90 W.,
the Resurvey of
The Eleventh Guide Meridian West through part of Township 40 North,
The South Boundary T. 40 N., R. 89 & 90 W.,
The East Boundary T. 40 N., R. 90 W.,
A part of West Boundary T. 40 N., R. 90 W. of the
Sixth Principal Meridian
Wyoming;
is strictly conformable to the field notes of the survey thereof
by
Oscar M. Clellan, U.S.D.S.,
under his
Contract No. 310,
dated April 17, 1906,
which have been examined, approved and filed in this office.
U.S. Surv. Gen'l's Office,
Cheyenne, Wyoming, March 12, 1908.

Stephen. P. ...
U.S. Surv. Gen'l.

Accepted by the Hon. Commissioner in his
letter "E", May 15, 1908

Indexed

4151

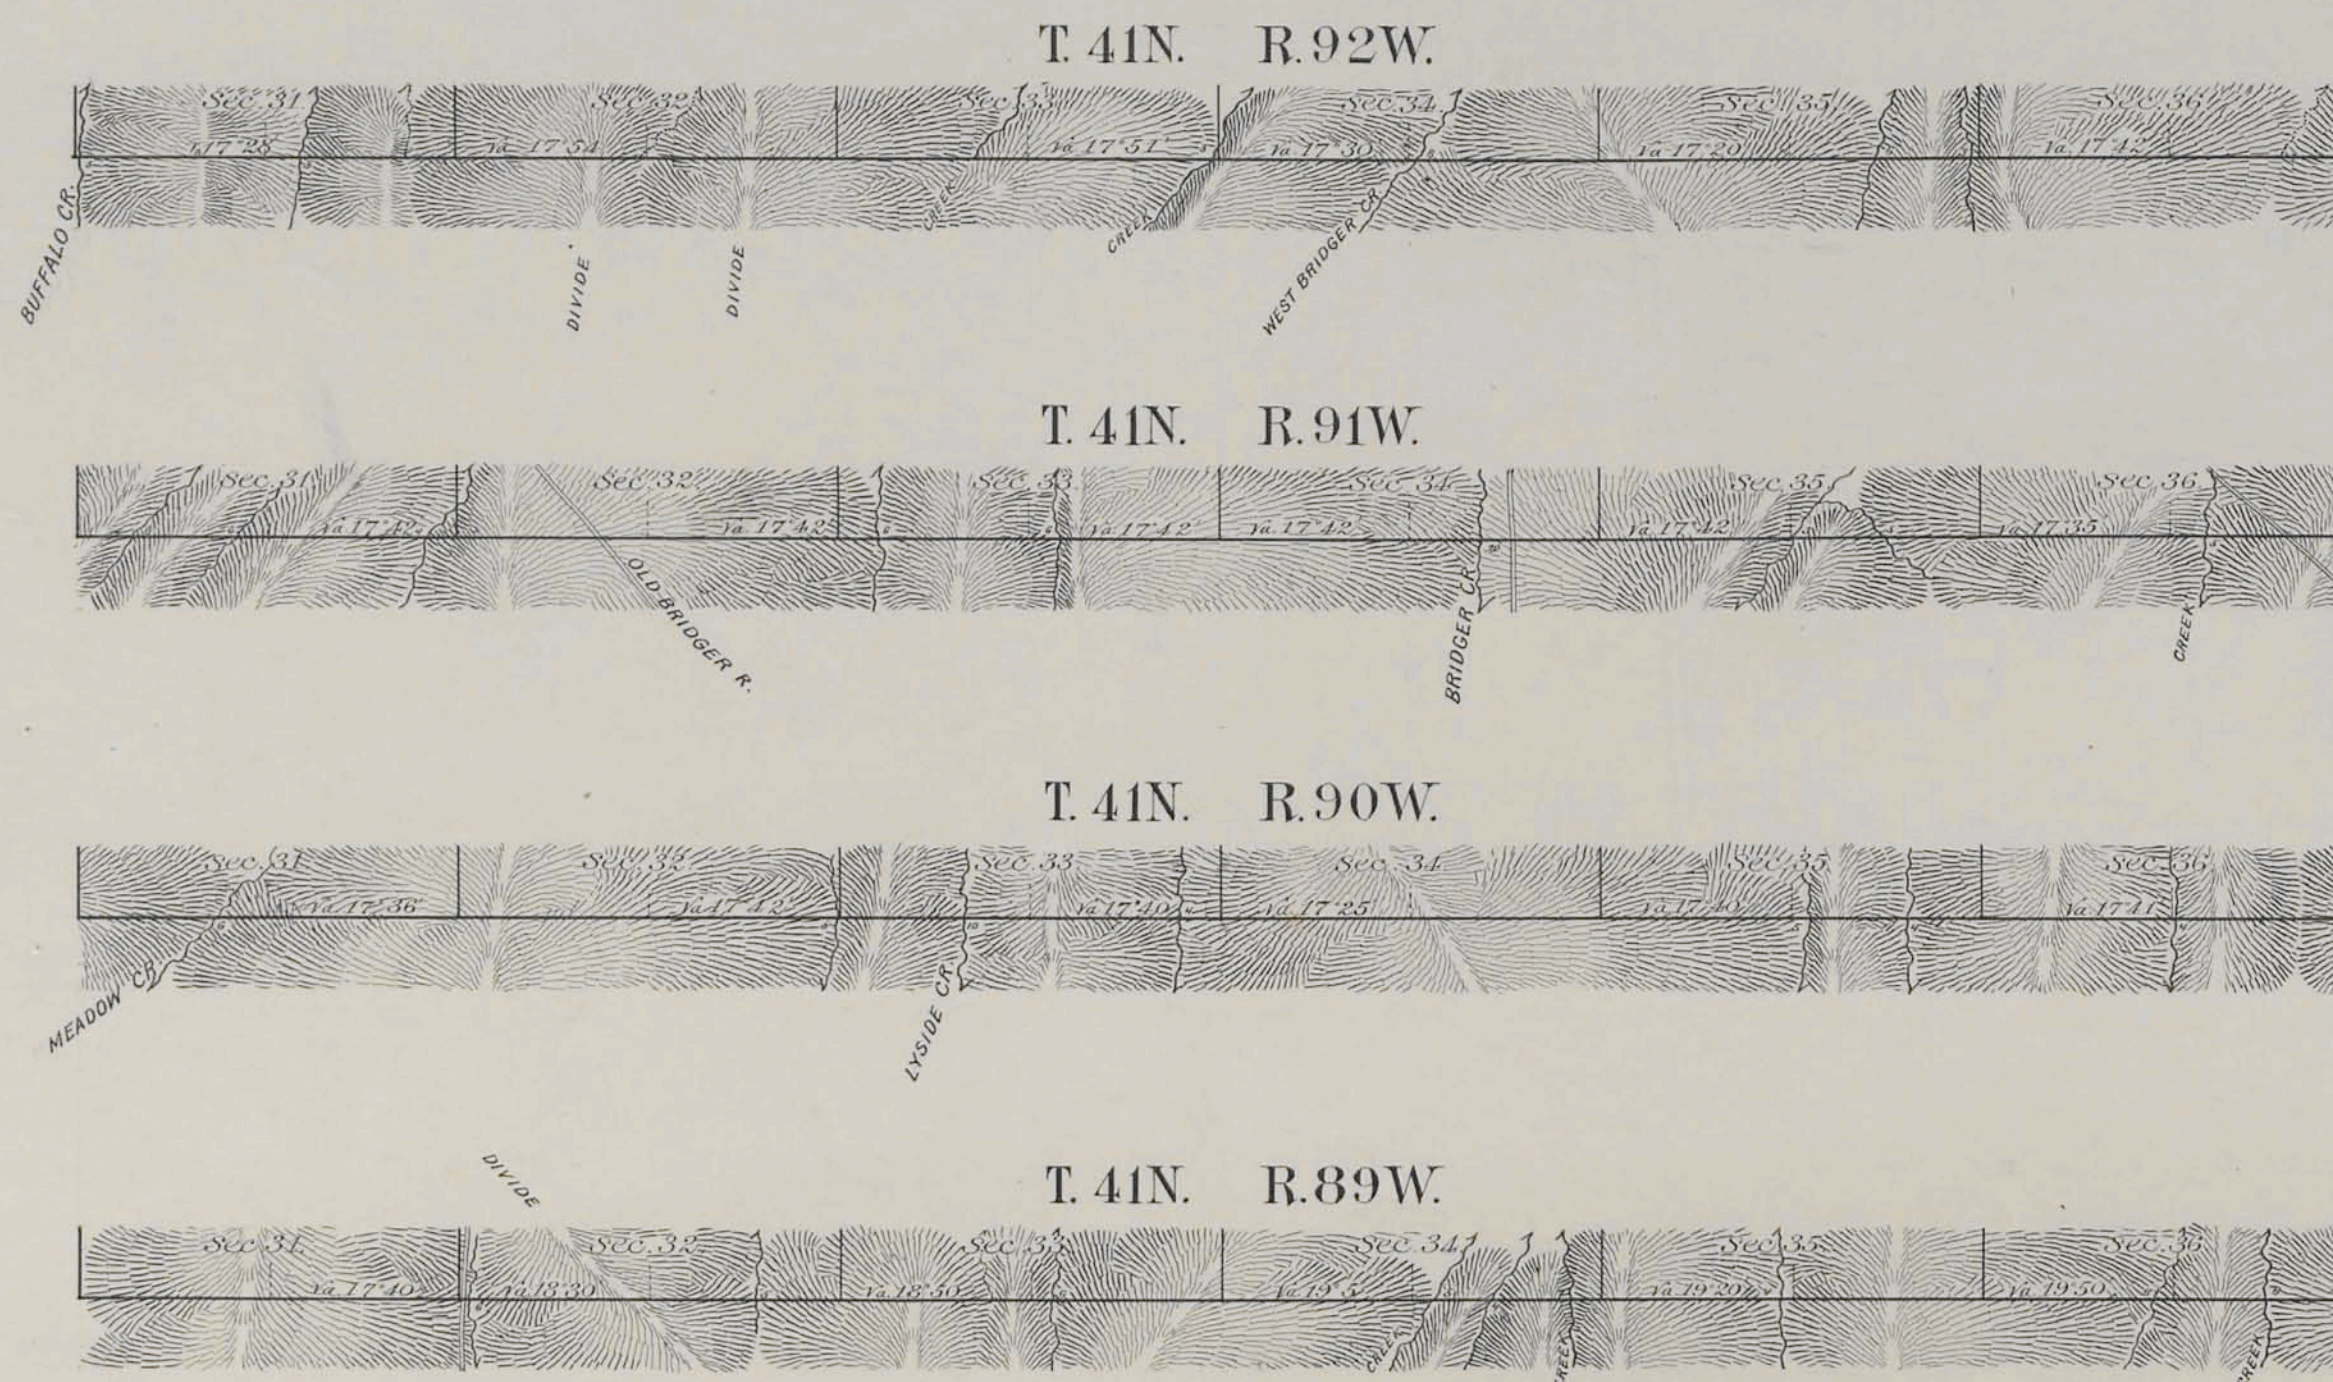10TH STANDARD PARALLEL NORTH.Along South bound^g Tps 41N. R's 89,90,91 & 92W. of the 6th P.M. Wyo. Ter.Scale 40 Ch^s to 1 inch. Magnetic Variation, East.

Surveys Designated.	By Whom Surveyed.	Date of Contract.	Amount of Surveys. Mts. Chs. Lks.	When Surveyed.
10 th Stand Par. N.	Ed. F. Stahle	Sep 21 st 1880	24 0 0	Aug. 24, 1884

All Augmented Rates.

I hereby certify that the above diagram of the 10th Stand. Par. N. along South boundaries of Tps. 41N. R's 89, 90, 91 & 92 W. of the 6th Principal Meridian, Wyoming Territory is strictly conformable to the field notes of the survey thereof on file in this office, which have been examined and approved.

Surveyor General's Office,


Cheyenne, Wyoming. Febr. 27th 1885

John W. McDermott
Sur. Gen.

4150

EXTERIOR LINES.

Scale 3 miles to 1 inch. Mag. Var. East.

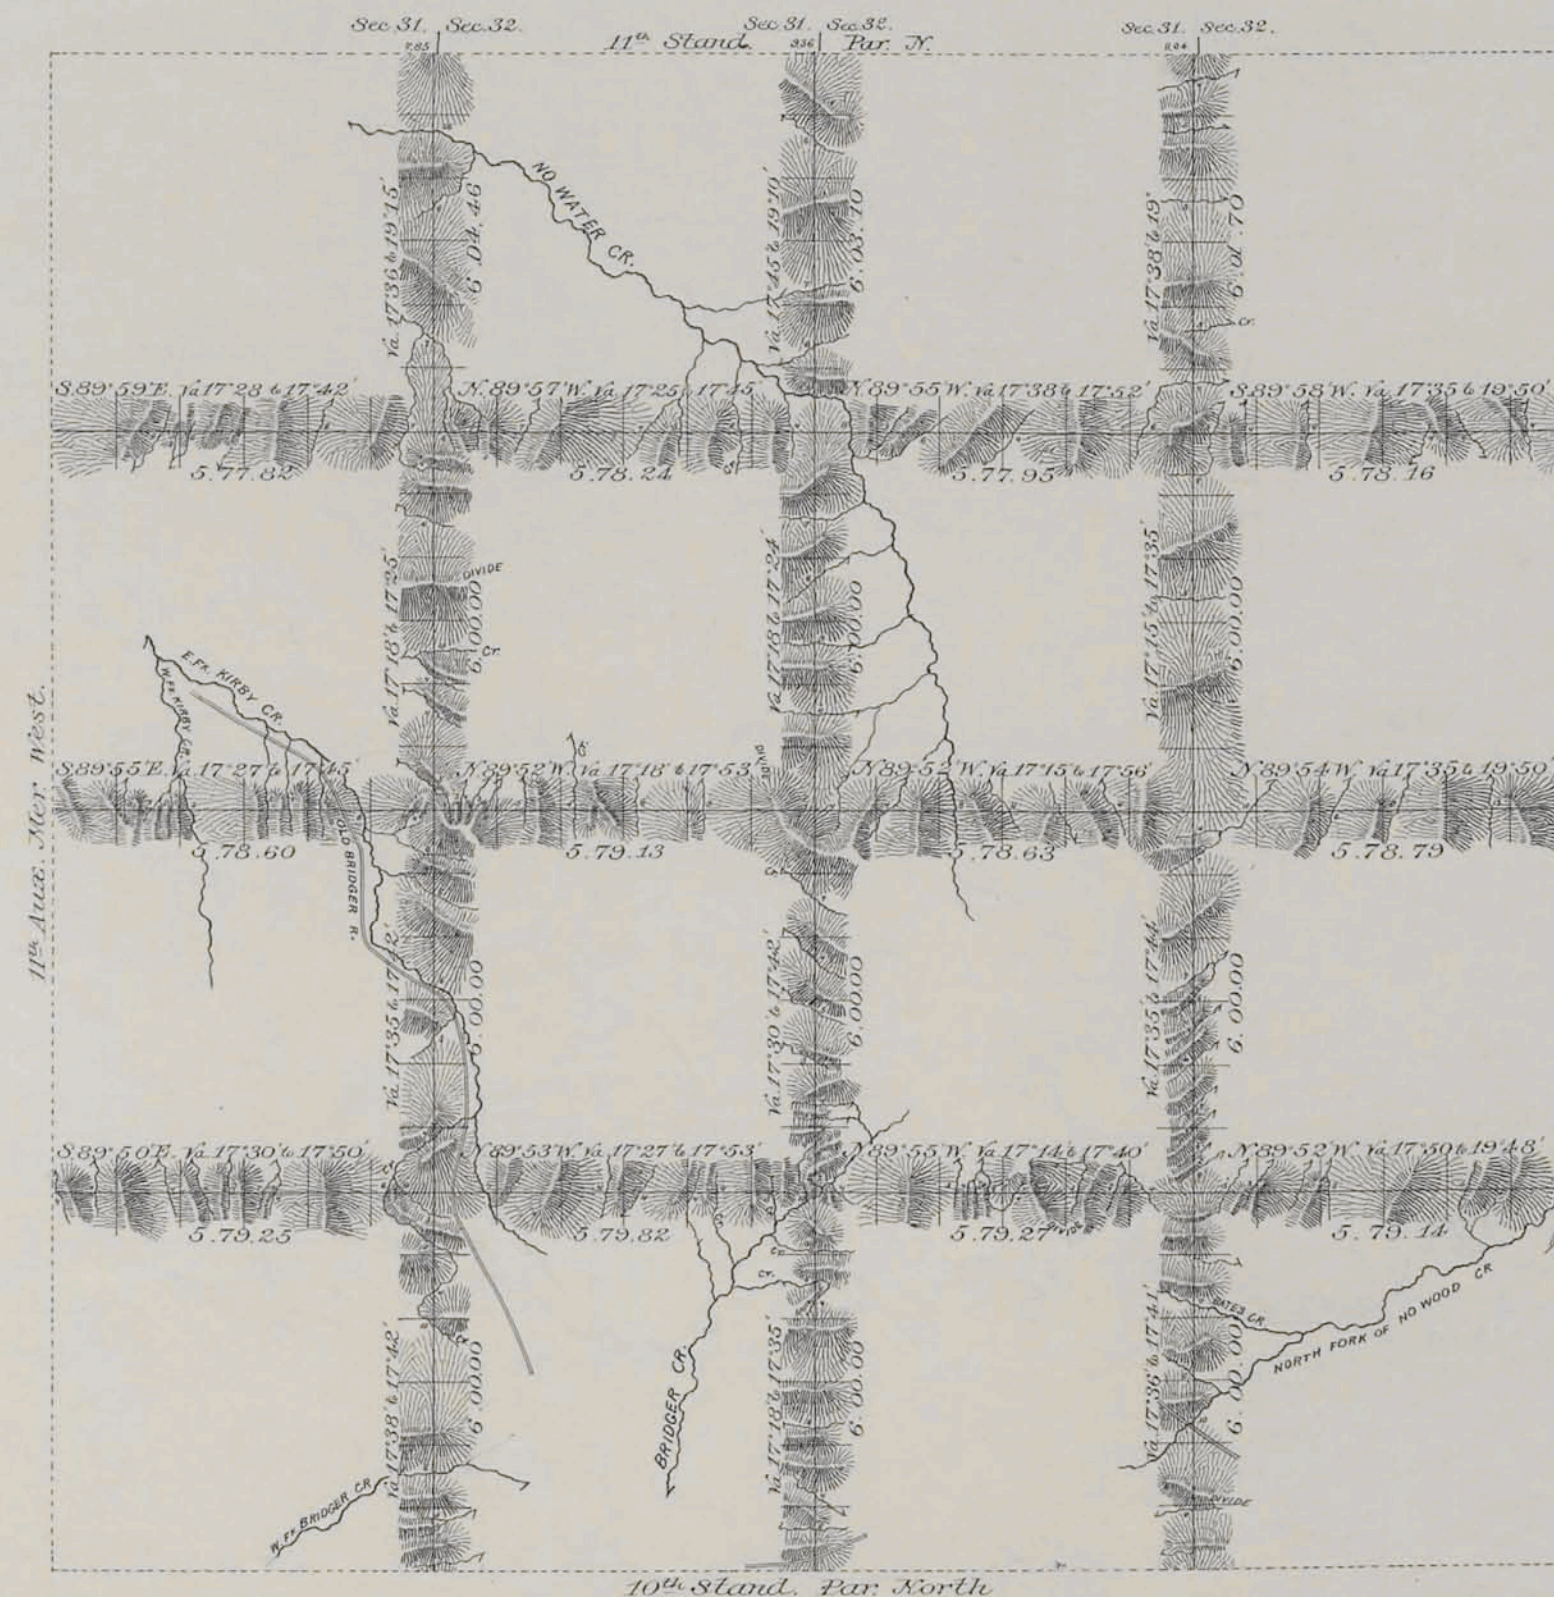

R.92W.

R.91W.

R.90W.

R.89W.

All Augmented Rates.

Surveys Designated.	By Whom Surveyed.	Date of Contract.	Amount of Surveys.	When Surveyed.
Township lines	Ed. F. Stahl	Sep. 21 st 1880	143 74 6	Aug. 11-29, 1884
Connections	" " "	" " "	28 25	" " "

I hereby certify that the above diagram of the Exterior lines of Tps 41, 42, 43 & 44 N. R's 89, 90 91 & 92 W. of the 6th Principal Meridian Wyoming Territory, is strictly conformable to the field notes of the survey thereof on file in this office, which have been examined and approved.

Surveyor General's Office,
Cheyenne Wyoming, Febr. 9 27th 1885

John A. McLean
Sur. Gen.