


T. 42 N., R. 90 W., Sixth Principal Meridian, Wyoming, Field Note Links

Plat Accession Number(s)	Year(s) of Survey	
Township Subdivision Plats		
4164	1926	https://www.wy.blm.gov/cadastral/countyplats/hotsprings/fieldnotes/t42nr90w_gp078fn.pdf
4164	1925	https://www.wy.blm.gov/cadastral/countyplats/hotsprings/fieldnotes/t42nr90w_gp078fn_bnd.pdf
4163	1884	https://www.wy.blm.gov/cadastral/countyplats/hotsprings/fieldnotes/t42nr90w_c112fn.pdf
Township Exterior Plats		
4150	1884	https://www.wy.blm.gov/cadastral/countyplats/hotsprings/fieldnotes/ext2404.pdf

DEPENDENT RESURVEY TOWNSHIP N° 42 NORTH, RANGE N°90 WEST OF THE SIXTH PRINCIPAL MERIDIAN, WYOMING

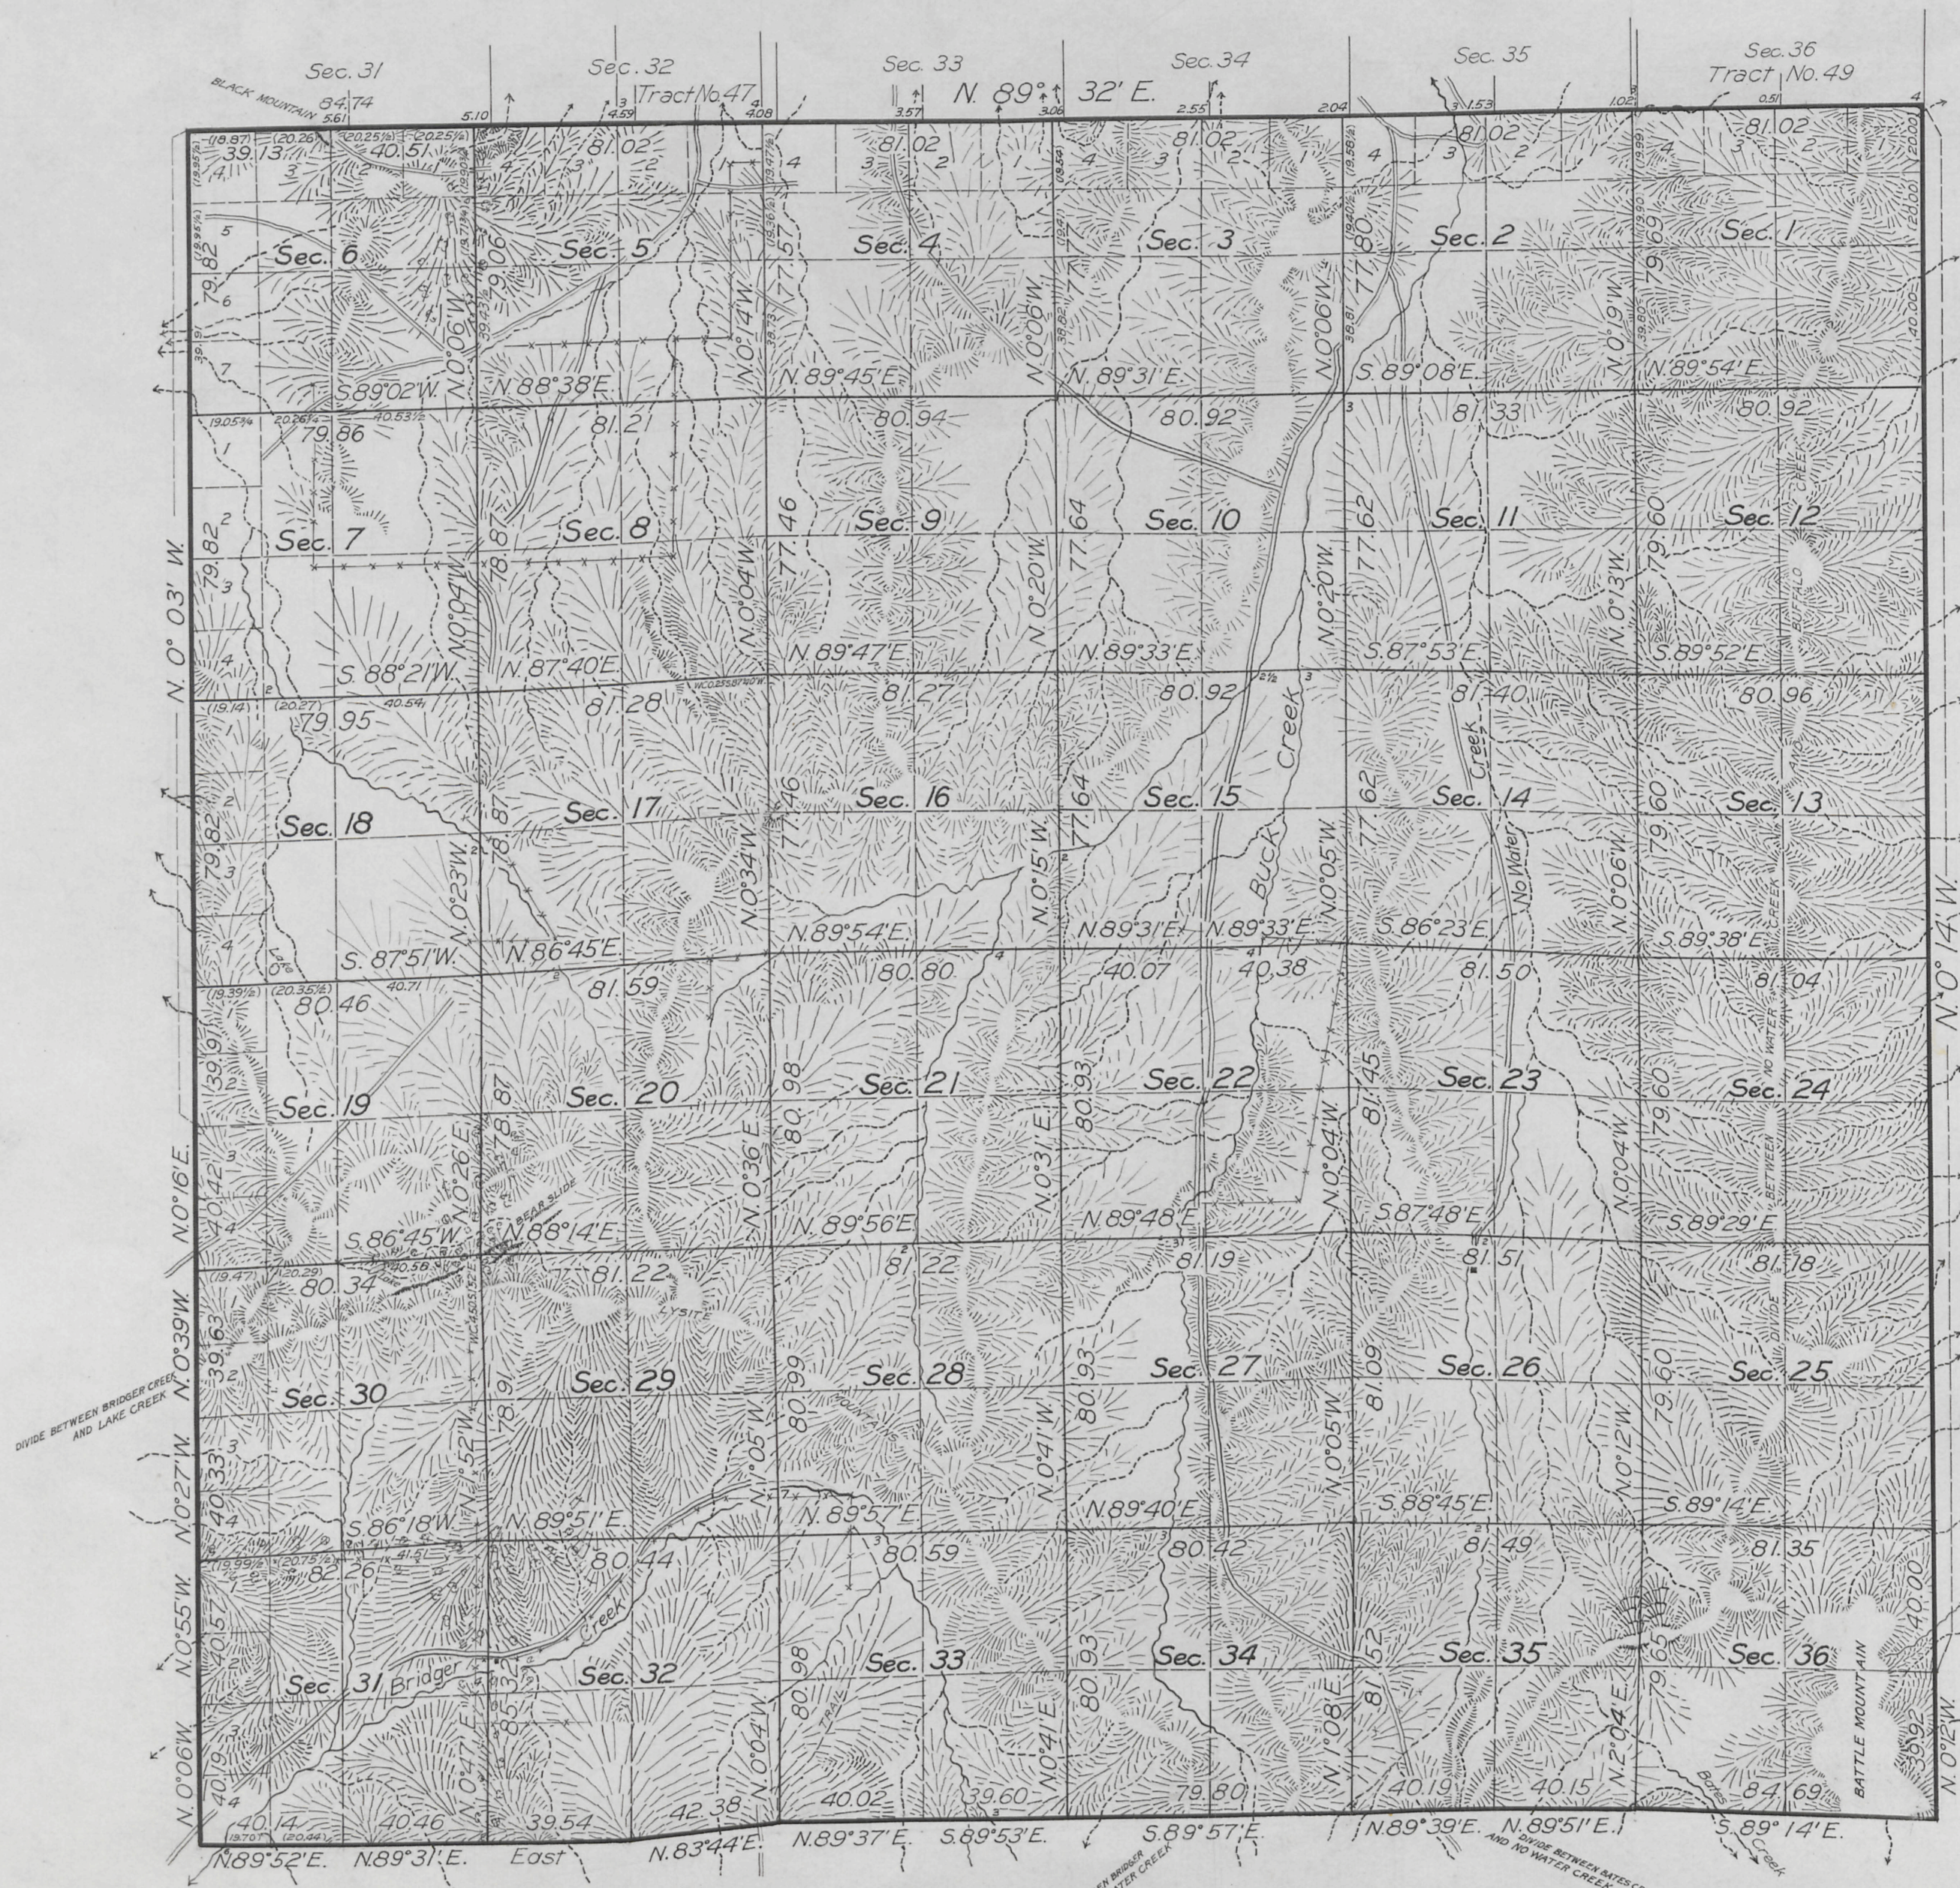

This plat of the resurvey of Township No. 42 North, Range No. 90 West delineates a retracement and reestablishment of the lines of the original survey as shown upon the plat approved February 27, 1885, in their true original position according to the best available evidence of the position of the original corners; all differences between the measurements shown on the original plat and those derived in the retracement have been distributed proportionally between accepted corners in accordance with surveying rules; reference will be made to the original plat for the showing of the areas and more detailed descriptions of the various smaller subdivisions.

Latitude 43° 33' N.
Longitude 107° 34' W.

Mean Magnetic Declination,

Scale: 40 Chains to an Inch.

Area Surveyed,

Acres.

LINES DESIGNATED BY WHOM SURVEYED		GROUP NO.	DATE	MILEAGE		WHEN SURVEYED	
				MLS.	CHS.	BEGUN	COMPLETED
Exterior	King and Bond	78	April 2, 1925	24	12.14	June 1, 1925	Oct. 9, 1925
Subdivisional	Marvin J. Lytle	"	"	60	16.03	July 12, 1926	Aug 6, 1926
Meander							
Miscellaneous							

Office of U.S. Supervisor of Surveys
Denver, Colorado, April 2, 1927.
The above plat of Township No. 42 North, Range No. 90 West, of the Sixth Principal Meridian, Wyoming, is strictly conformable to the field notes of the survey thereof which have been examined and approved.

Wm. H. Johnson
U.S. Supervisor of Surveys.

DEPARTMENT OF THE INTERIOR
GENERAL LAND OFFICE

Washington, D.C., Nov. 18, 1927.
The survey represented by this plat having been correctly executed in accordance with the requirements of law and the regulations of this office, is hereby accepted.

Thos. C. Hawill
Assistant Commissioner.

2412-A

Transmitted to
Buffalo L. O.
February 14, 1928


42-90

124

sup
10
13

1163

TOWNSHIP N^o 42 NORTH, RANGE N^o 90 WEST of the 6th Principal MERIDIAN.

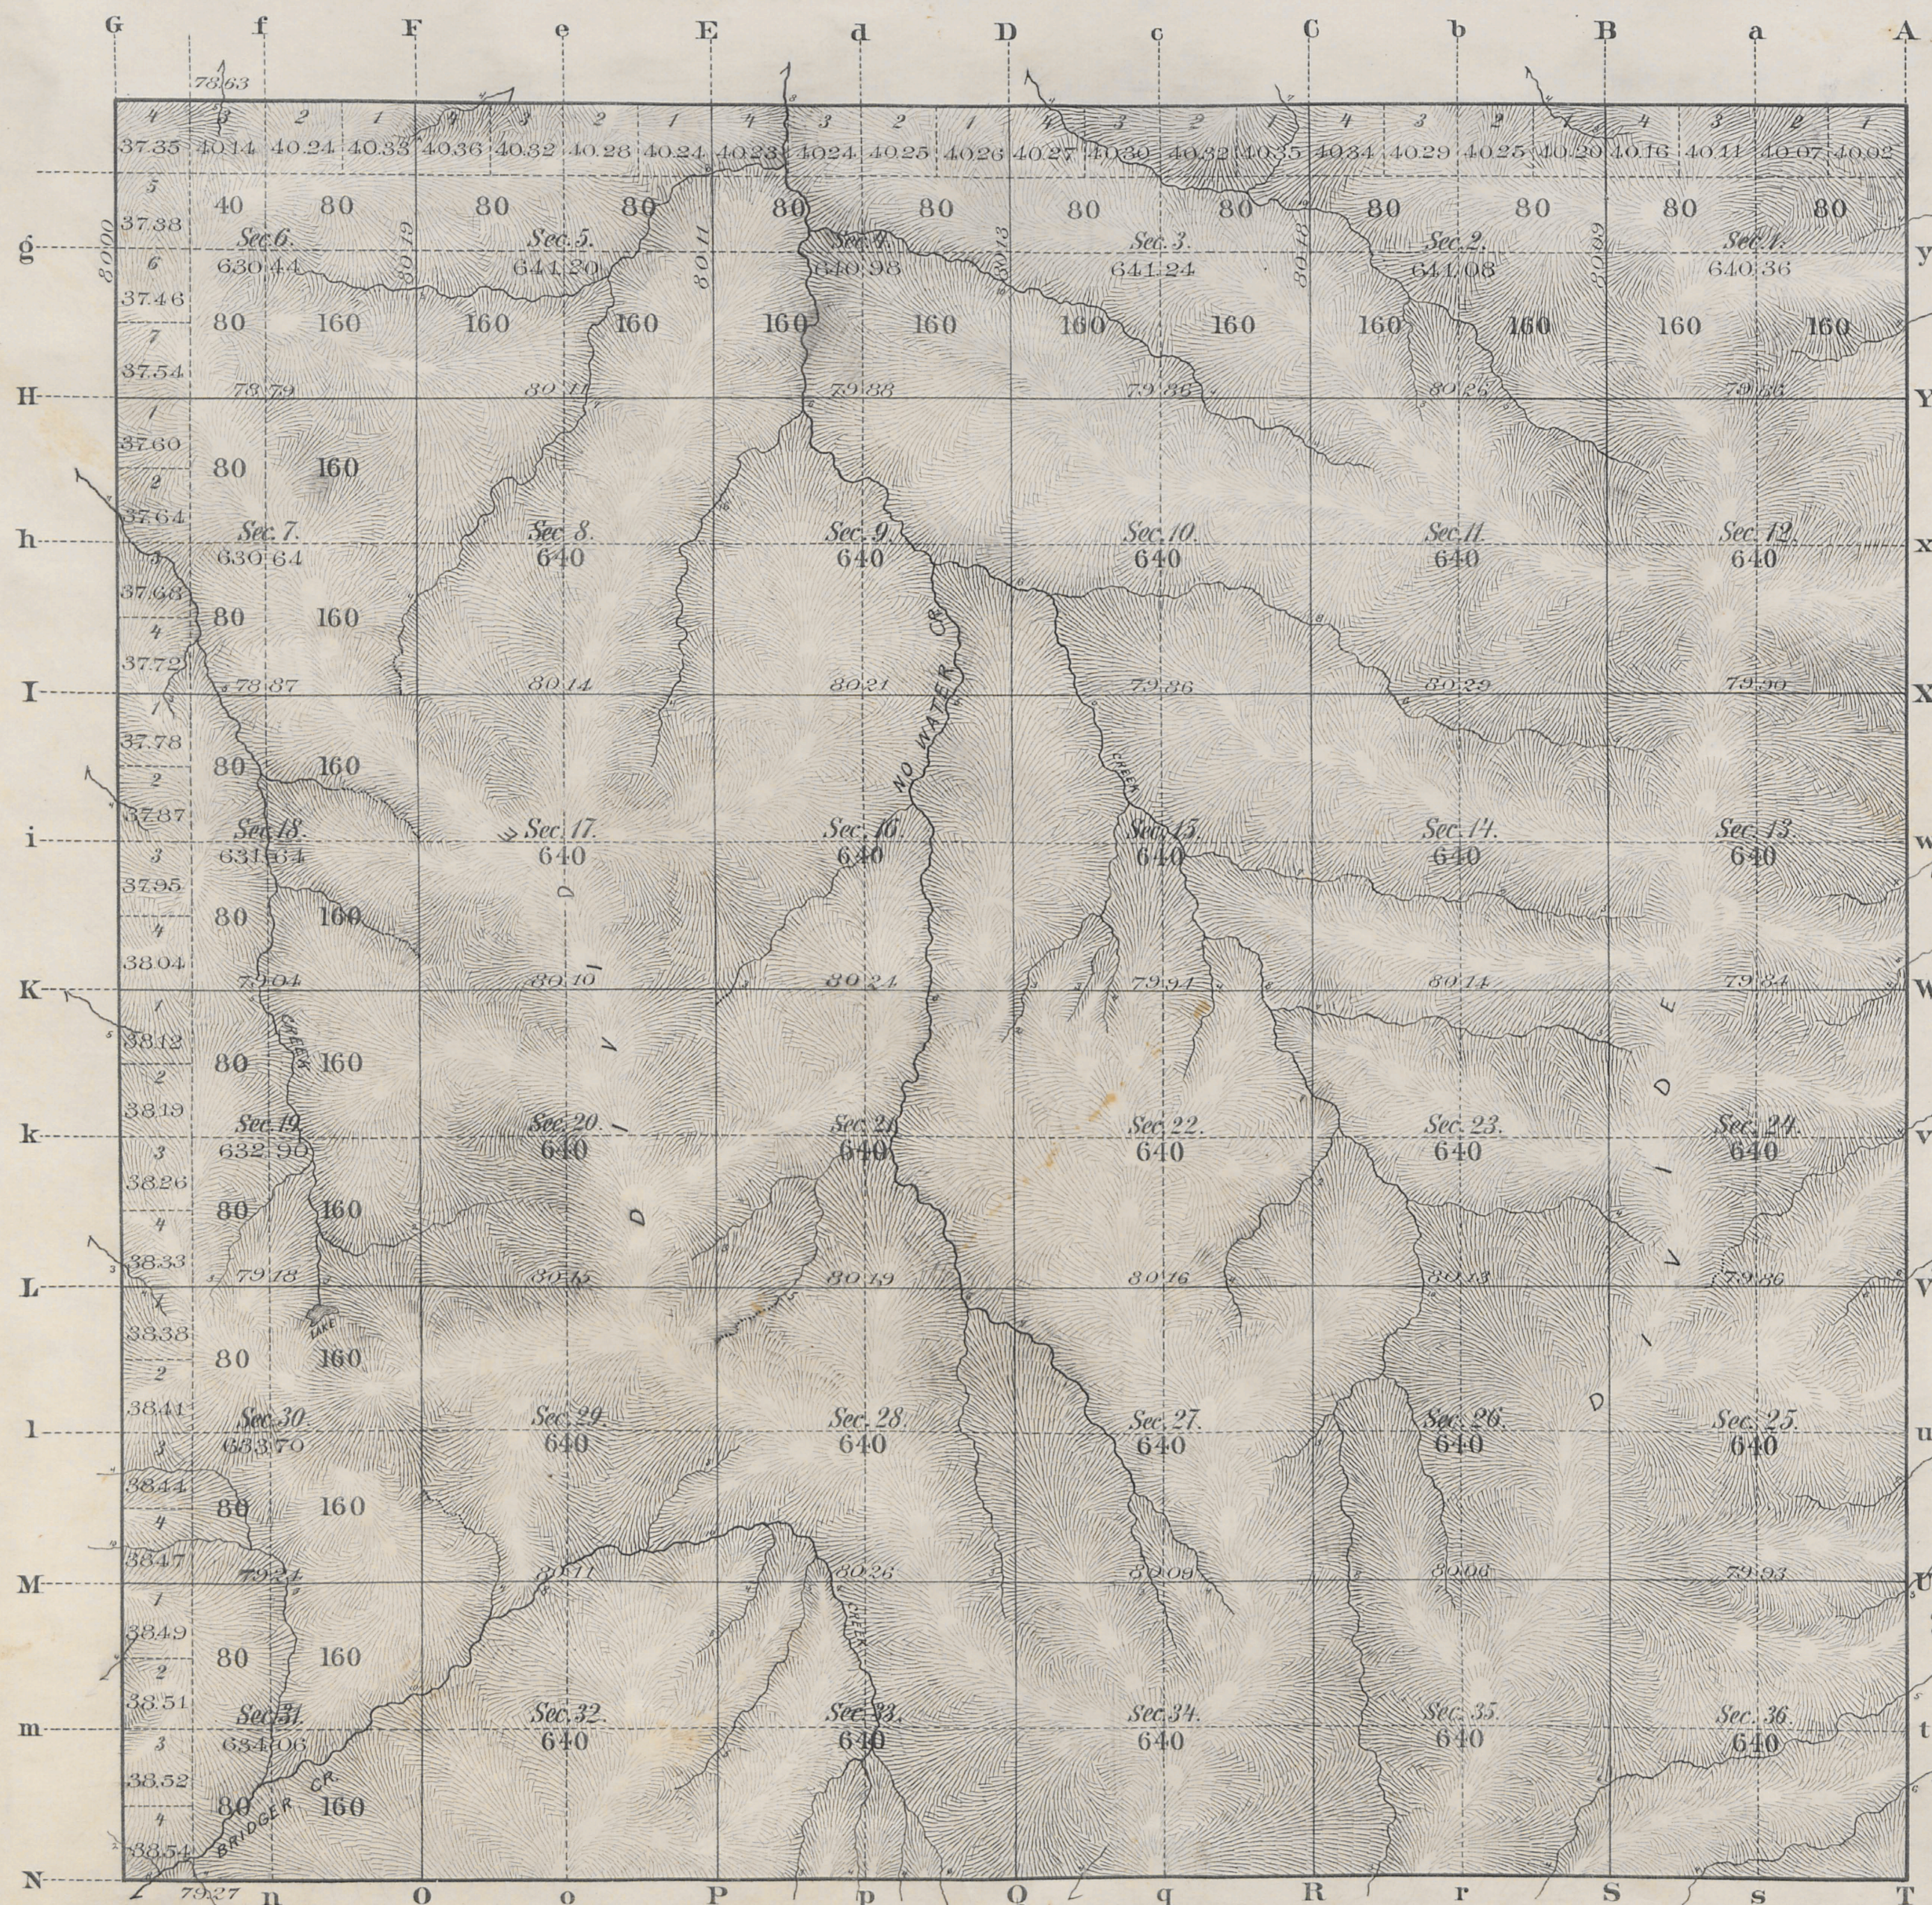

All augmented rates.

Total number of Acres. 22,998.24

Surveys Designated	By Whom Surveyed	Date of Contract	Amount of Surveys M ² Ch ² Lk ²	When Surveyed	Magnetic Declination
Township lines	Ed. F. Stahlte	Sep. 21 st 1880	11 78 63	Aug. 1891 to 1894	
Subdivisions	"	"	59 77 39	Oct. 7 10, 1884	17° 14' 15" 10 East
Connections	"	"			


The above Map of Township N^o 42 North Range N^o 90 West of the 6th Principal Meridian Wyoming Territory is strictly conformable to the field notes of the survey thereof on file in this Office, which have been examined and approved
Surveyor General's Office, *John H. McLaughlin*
Cheyenne, Wyoming
Febr^y 27th 1885

2412

4150

EXTERIOR LINES.

Scale 3 miles to 1 inch. Mag. Var. East.

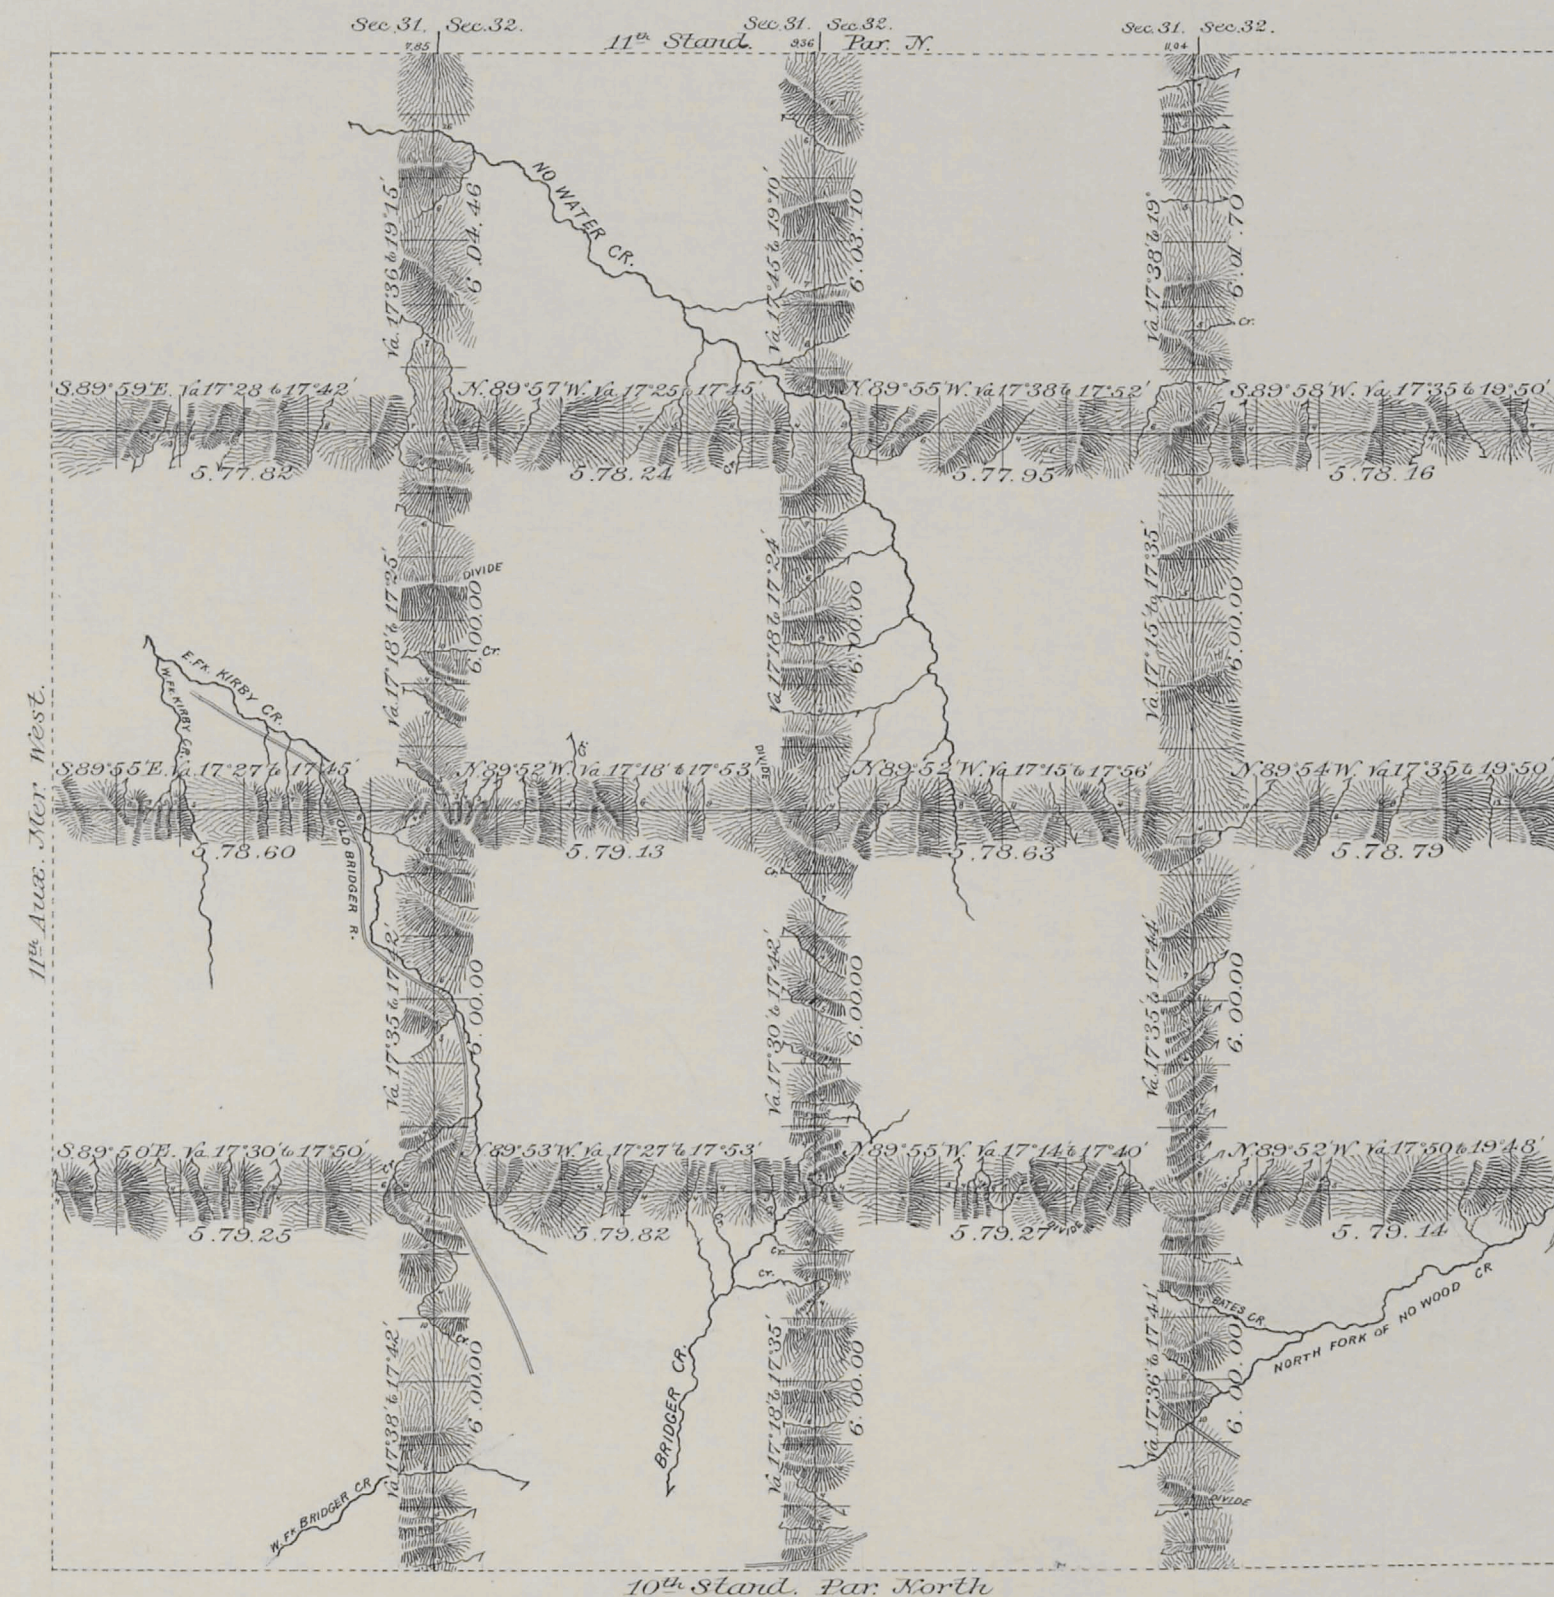

T. 44N.

T. 43N.

T. 42N.

T. 41N.

R. 92W.

R. 91W.

R. 90W.

R. 89W.

All Augmented Rates.

Surveys Designated.	By Whom Surveyed.	Date of Contract.	Amount of Surveys.	When Surveyed.
Township lines	Ed. F. Stahl	Sep. 21 st 1880	143 74 6	Aug. 11-29, 1884
Connections	" " "	" " "	28 25	" " "

I hereby certify that the above diagram of the Exterior lines of Tps 41, 42, 43 & 44 N. R's 89, 90, 91 & 92 W. of the 6th Principal Meridian Wyoming Territory, is strictly conformable to the field notes of the survey thereof on file in this office, which have been examined and approved.

Surveyor General's Office,
Cheyenne Wyoming, Febr. 9 27th 1885

John A. McLean
Sur. Gen.