


T. 42 N., R. 92 W., Sixth Principal Meridian, Wyoming, Field Note Links

Plat Accession Number(s)	Year(s) of Survey	
Township Subdivision Plats		
4180	1921	https://www.wy.blm.gov/cadastral/countyplats/hotsprings/fieldnotes/t42nr92w_gp051fn.pdf
4180	1921	https://www.wy.blm.gov/cadastral/countyplats/hotsprings/fieldnotes/t42nr92w_gp051fn_bnd.pdf
4179	1884	https://www.wy.blm.gov/cadastral/countyplats/hotsprings/fieldnotes/t42nr92w_c112fn.pdf
Township Exterior Plats		
4370	1891	https://www.wy.blm.gov/cadastral/countyplats/hotsprings/fieldnotes/ext2532.pdf
4152	1884	https://www.wy.blm.gov/cadastral/countyplats/hotsprings/fieldnotes/ext2406.pdf
4150	1884	https://www.wy.blm.gov/cadastral/countyplats/hotsprings/fieldnotes/ext2404.pdf

Resurvey Township No 42 North, Range No 92 West of the Sixth Principal Meridian, Wyoming

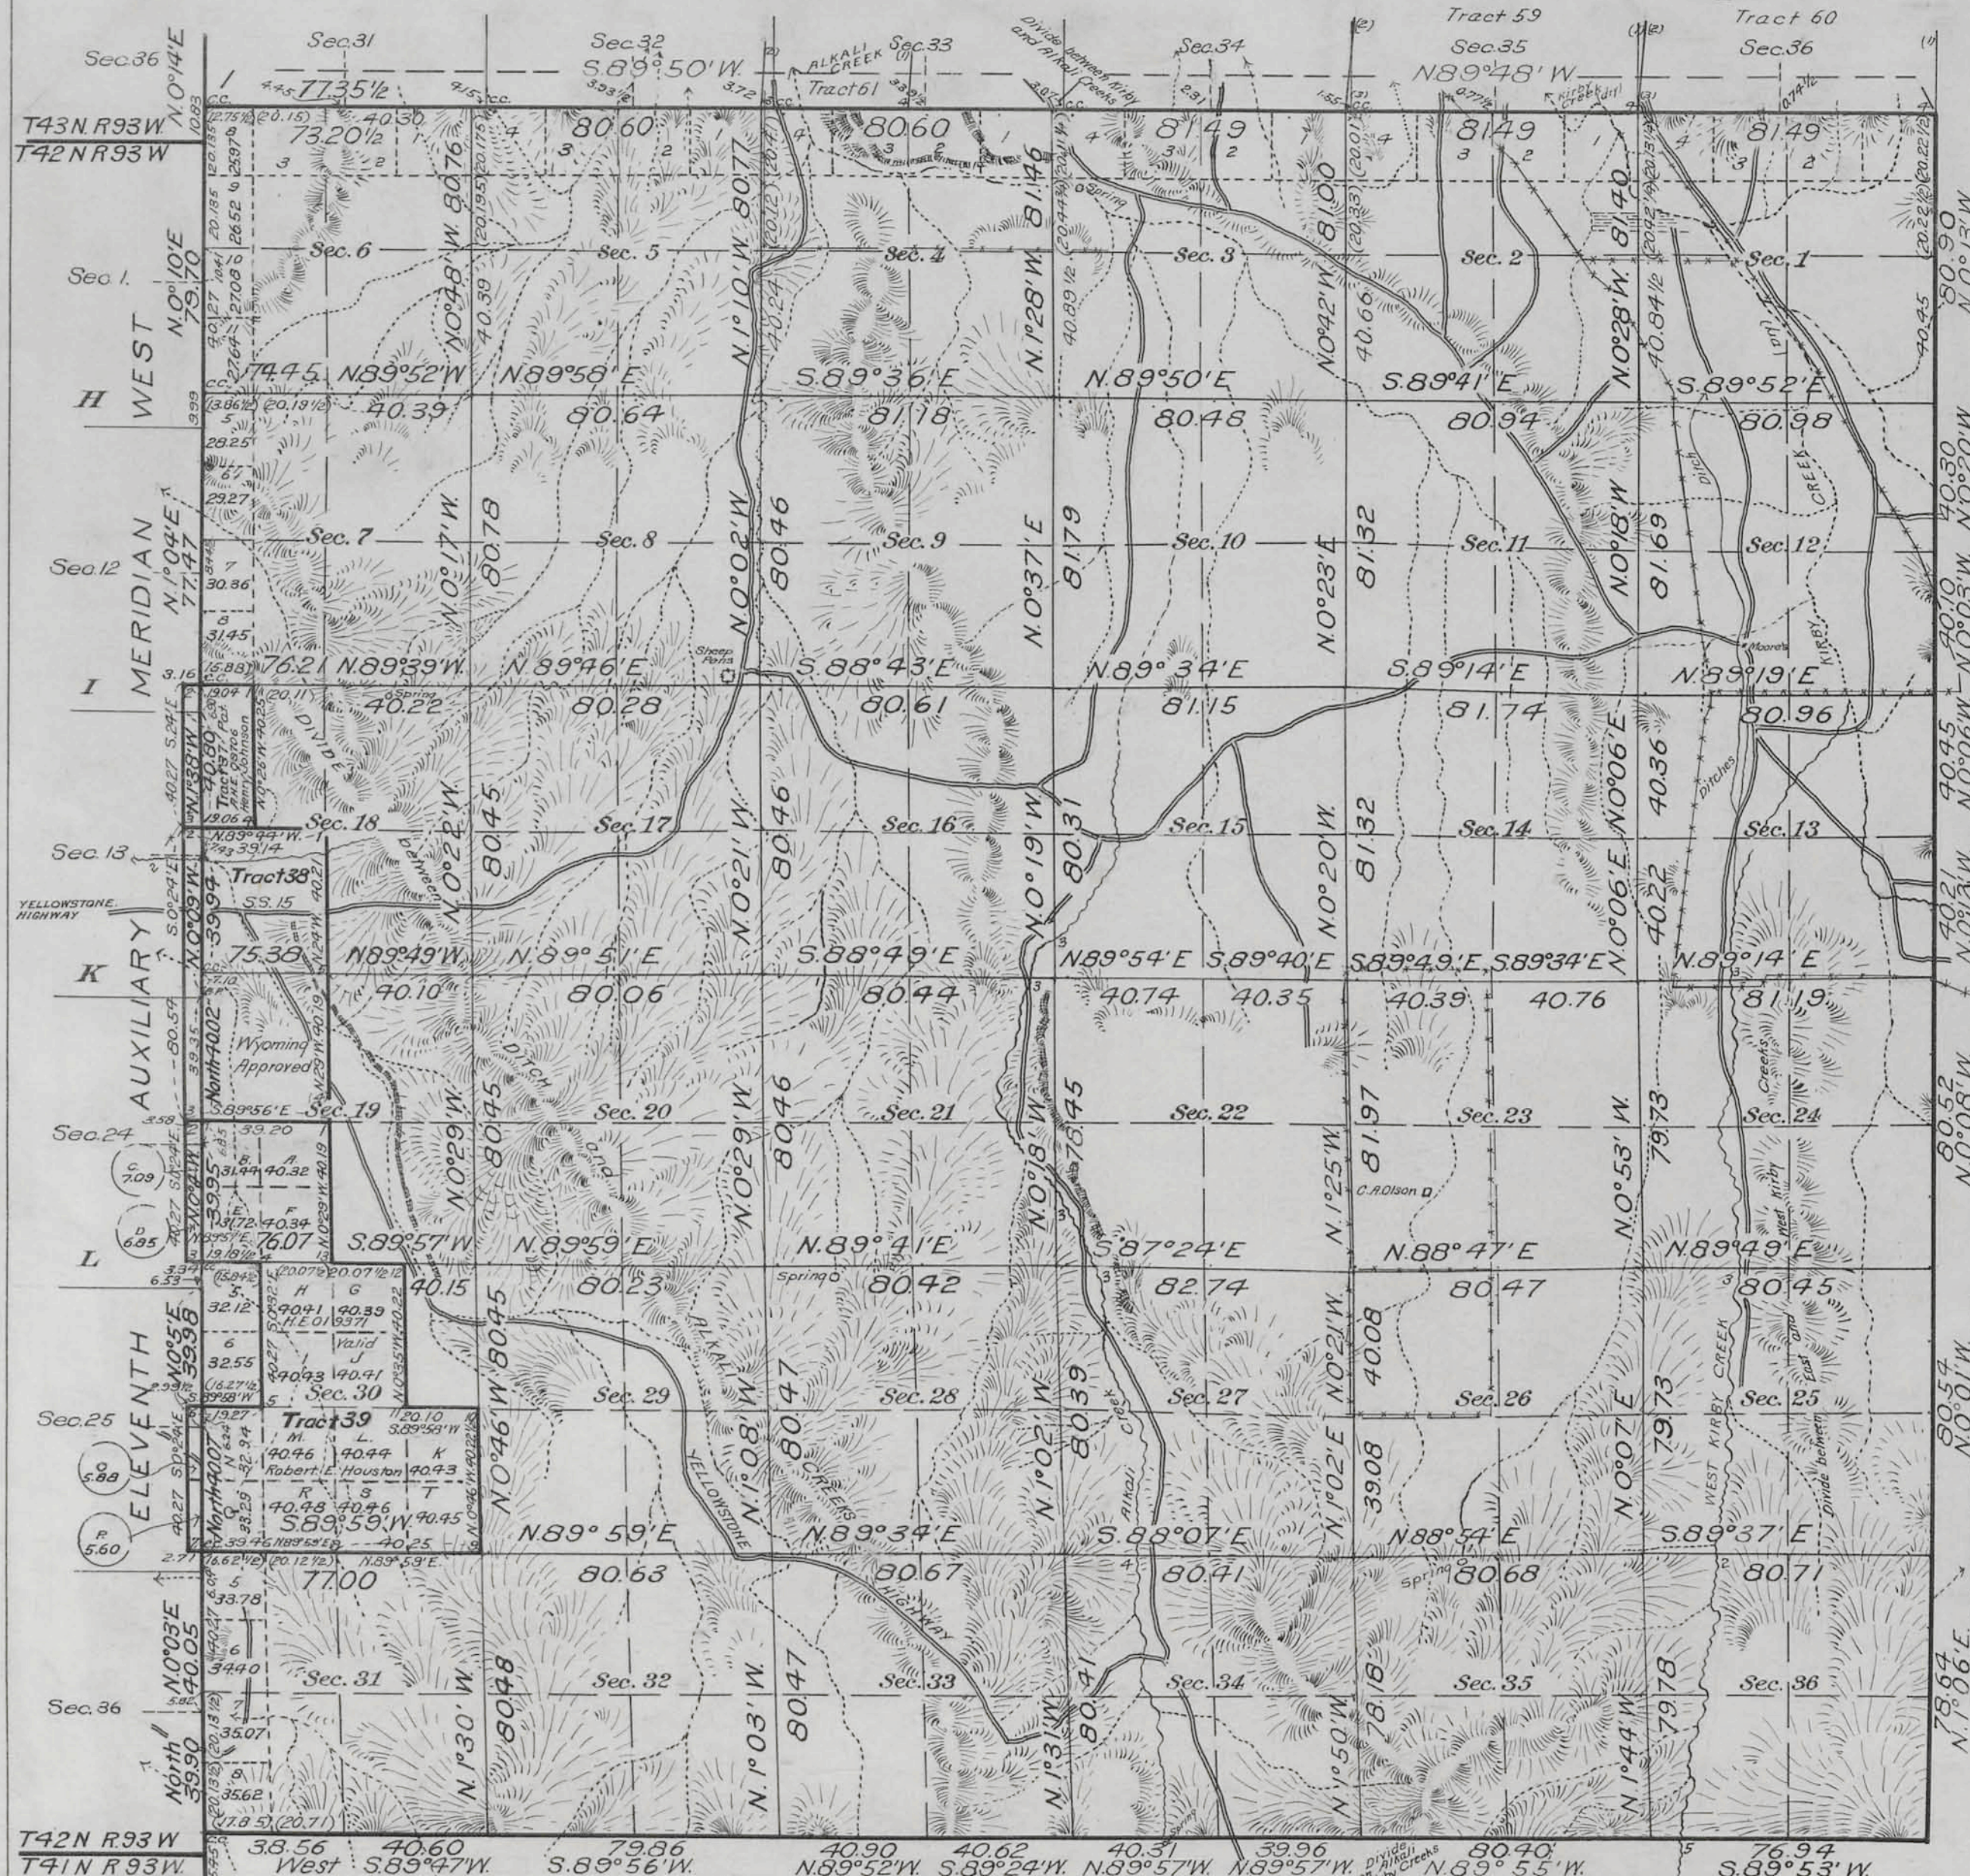

INDEX TO SEGREGATED TRACTS					
Resurvey	Tract No.	Sec.	Subdivisions	Entry Kind Number	Entryman
	37	18	Lots 1 and 2	A.H.E. 08706	Patented Henry Johnson
	38	18	Lots 3, 4, E ² SW ⁴	S.S. 15	Approved Wyoming
	39	19	Lots 3, 4, E ² SW ⁴		
	30		Lots 3, 4, E ² W ²		
	30		W ² E ² , E ² SE ⁴	H.E. 019371	Valid Robert E. Houston

"This plat of the resurvey of T.42 N., R.92 W. delineates a retracement and reestablishment of the lines of the original survey as shown upon the plat approved February 27, 1885, in their true original position according to the best available evidence of the position of the original corners; all differences between the measurements shown on the original plat and those derived in the retracement have been distributed proportionally between accepted corners in accordance with surveying rules; reference will be made to the original plat for the showing of the areas and more detailed descriptions of the various smaller subdivisions except in the west range of sections where a new series of lotting has been created in the west 20 chains by the closing of the latitudinal section lines upon the restored Carpenter and Warner Survey of the 11th Auxiliary Meridian West. All entries in this range of sections have been segregated as Tracts 37, 38 and 39.

Table of Conflicts	
Area of conflict of Tract 37, with Lot 2, Sec. 13, T.42 N., R.93 W. A.H.E. 07927, H. Johnson	4.67 A.
Area of Tract 37 exclusive of conflict with Lot 2, Sec. 13, T.42 N., R.93 W. A.H.E. 07927, H. Johnson	6805 A.
Area of conflict of Tract 38 with Lot 2, Sec. 13, T.42 N., R.92 W. A.H.E. 07927, H. Johnson	284 A.
Area of conflict of Tract 38 with E ² SE ⁴ Sec. 13, T.42 N., R.93 W. S.S. List 19, State of Wyoming	1559 A.
Area of Tract 38 exclusive of conflict with Lot 2 and E ² SE ⁴ Sec. 13, T.42 N., R.93 W.	29233 A.
Area of Lot 2, Sec. 13, T.42 N., R.93 W. A.H.E. 07927, H. Johnson, exclusive of conflicts with Tracts 37 and 38	3104 A.
Area of E ² SE ⁴ Sec. 13, T.42 N., R.93 W. S.S. List 19, State of Wyoming exclusive of conflict with Tract 38	6441 A.

Surveys Designated.	By Whom Surveyed.	No.	Group Date	Amount of Surveys Mts. chs. lks.	When Surveyed. Begun. Completed.
Resurvey Subdivisions	Bond & Lytle	51	August 3, 1921	60 14 54	Sept. 17, 1921 Sept. 27, 1921
Connections	"	"	"	42 01	" " " "
Segregated Tracts	"	"	"	9 18 62 1/2	Sept. 26, 1921 Sept. 27, 1921
Resur. N.S. & E. Bdy's	"	"	"	17 78 68 1/2	Sept. 8, 1921 Sept. 24, 1921
Resur. 11th Aux. Mer. W.	"	"	"	6 03 26	Sept. 10, 1921 Sept. 22, 1921


Scale 40 Chains to an inch
 Mean Magnetic Declination
 Latitude 43° 34' N
 Longitude 107° 49' W.
 The above map of Township No. 42 North Range No 92 West of the Sixth Principal Meridian Wyoming is strictly conformable to the field notes of the survey thereof on file in this office, which have been examined and approved.
 U. S. Surveyor General's Office,
 Cheyenne, Wyoming, April 3, 1923.
Edw. W. Atterly
 Surveyor General.

2420A

Craws to Buffalo
 June 9 1923
 42-92

4179

TOWNSHIP N^o 42 NORTH, RANGE N^o 92 WEST of the 6th Principal MERIDIAN.

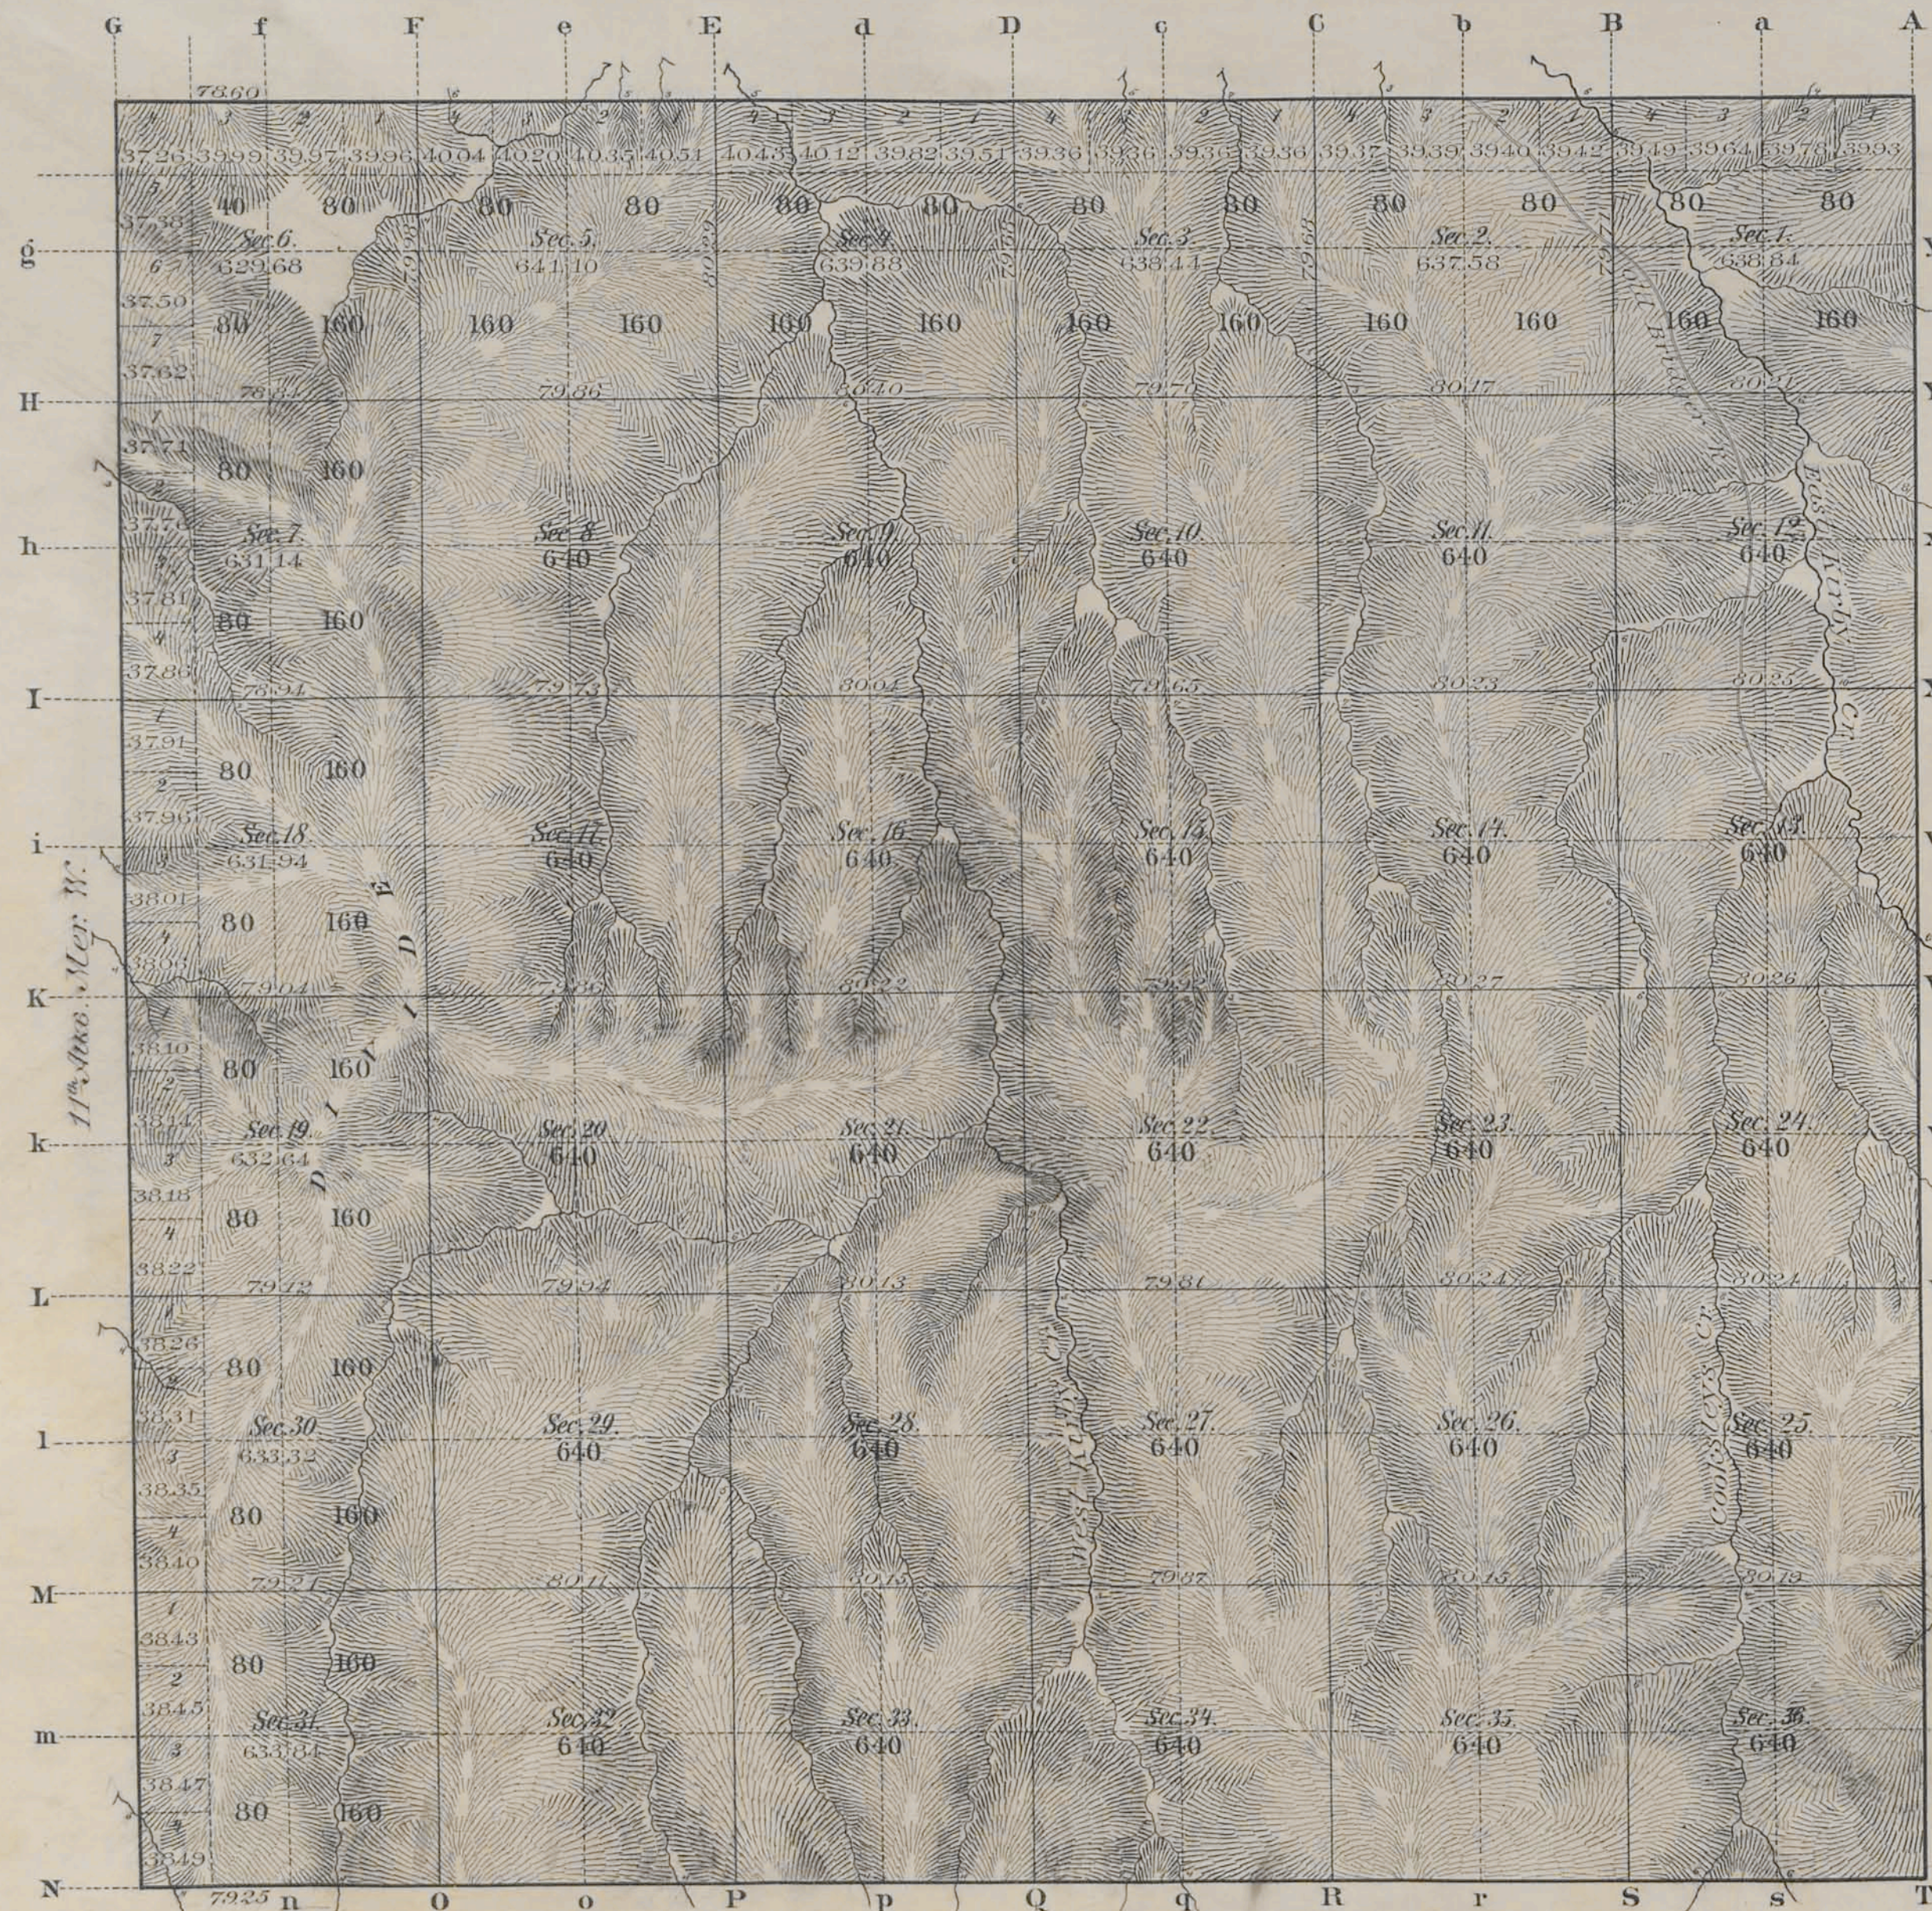

All Augmented Rates.

Total number of Acres. 22,988.40

Surveys Designated	By Whom Surveyed	Date of Contract	Amount of Surveys M ² Ch ² Lk ²	When Surveyed	Magnetic Declination
N. Township line	E. L. F. Stahle	Sept. 21 st 1880	5 76 90	Aug. 27 th 1884	
Subdivisions	" " "	" " "	59 76 9	Oct. 16-21, 1884	17° 38' 17.58" E
Connections	" " "	" " "	6 0 0	Aug. 6 th 1884	
11 th Sec. Mer. W.	" " "	" " "	" " "	" " "	" " "


The above Map of Township N^o 42 North Range N^o 92 West of the Sixth Principal Meridian Wyoming Territory is strictly conformable to the field notes of the survey thereof on file in this Office, which have been examined and approved
Surveyor General's Office
Cheyenne, Wyoming
Febr. 27th 1885
Wm. W. McLaughlin
Sur. Gen.

2420

4370

EXTERIOR LINES

Scale 1 inch = 2 miles. Mag. Var. East.

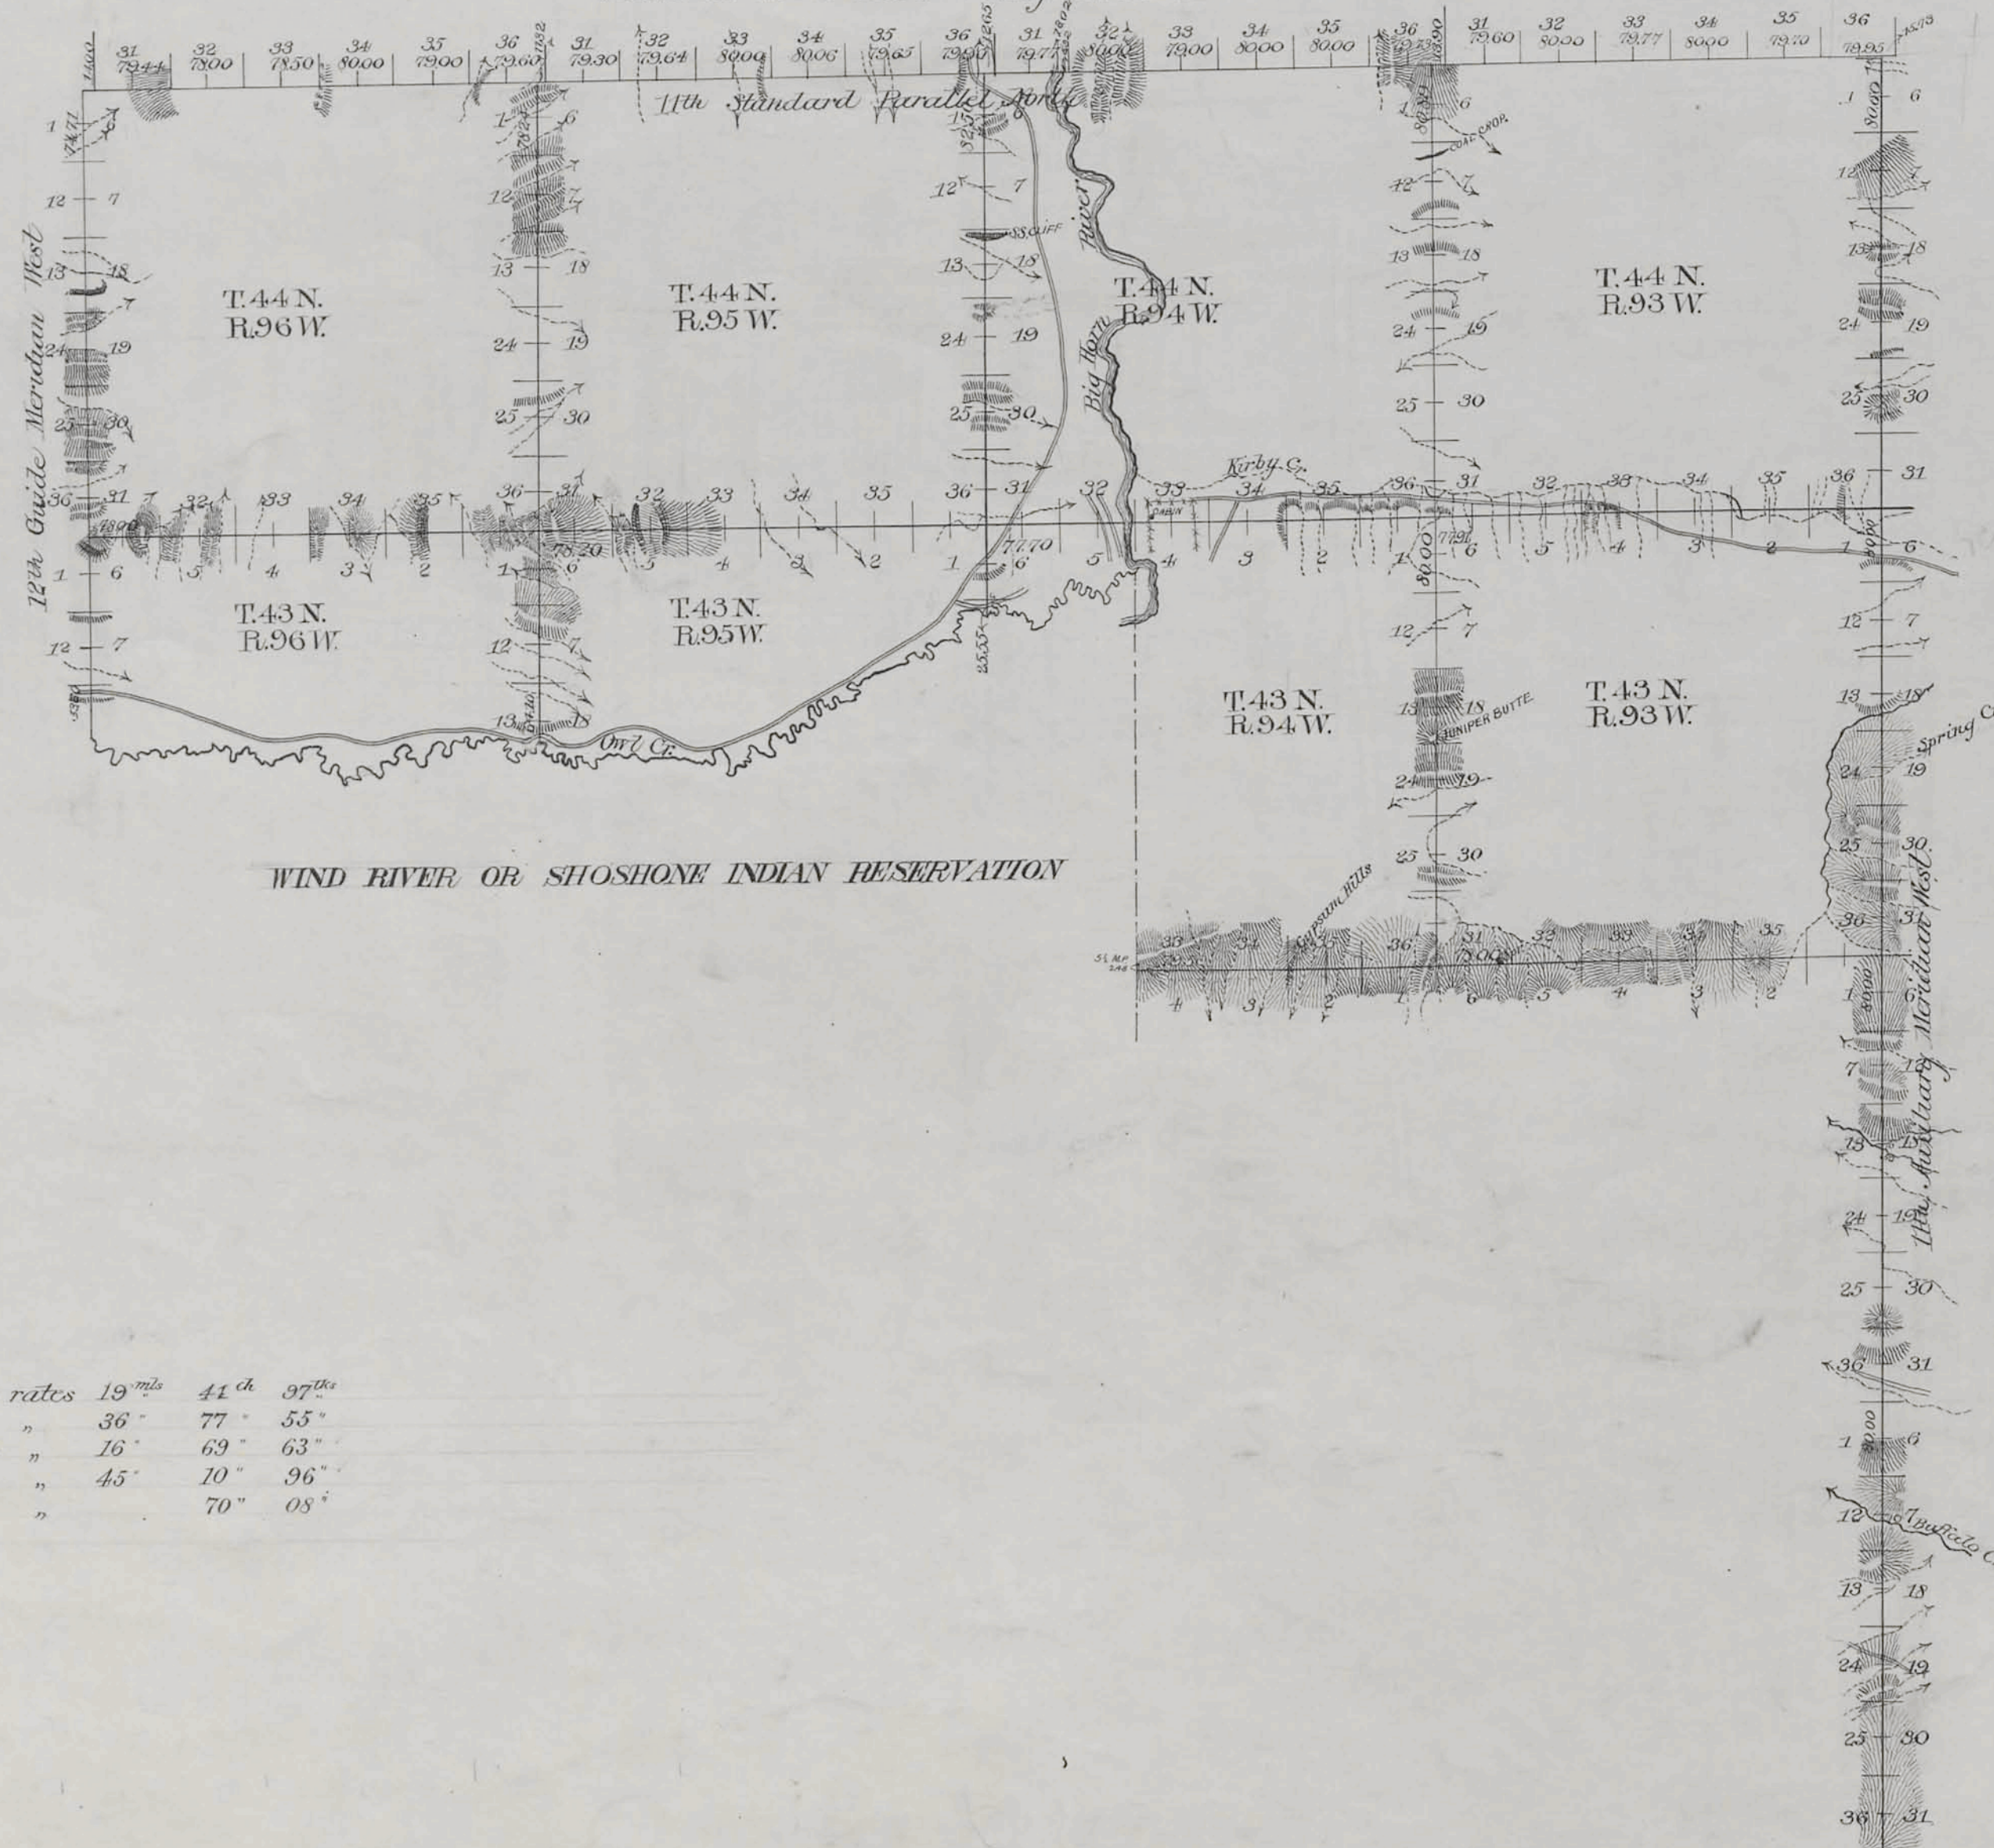

WIND RIVER OR SHOSHONE INDIAN RESERVATION

Standard lines at intermediate rates	19 ^{mi}	41 ^{ch}	97 ^{ft}
" " " minimum	"	36"	77' 55"
Exterior " " intermediate	"	16"	69' 63"
" " " minimum	"	45"	10' 96"
Connection " " "	"	70"	08'

Surveys Designated	By Whom Surveyed	Date of Contract	Amount of Surveys M ² Ch ² L ²	When Surveyed	Magnetic Declination
11 th Stand. Par.	Carpenter & Warner	April 1, 1891	23 70 61	July 8-10, 1891	17° 12' East
11 th Aux. Mer.	"	"	24 00 60	" 5-7- "	17° 04' "
12 th Guide Mer.	"	"	8 48 31	" 12 "	17° 20' "
Exteriors	"	"	62 00 59	Sept 23-30 "	17° 14' "
Connections	"	"	70 08	July 8-10, 1891	17° 12' "


I hereby certify that the above diagram of the 11th Standard Parallel North in Ranges 93, 94, 95 and 96 West; the 11th Guide Meridian West in Townships 43, 44 and 45 North; the 12th Guide Meridian West in Townships 43 and 44 North, and the Exterior Boundaries of Townships 43 North Range 93 West, Townships 44 North, Ranges 93, 94, 95 and 96 West, and Fractional Townships 43 North, Ranges 94, 95 and 96 West of the 6th Principal Meridian in Wyoming, is strictly conformable to the field notes of the survey thereof on file in this office which have been examined and approved.

Surveyor General's Office
Cheyenne, Wyo. May 21st 1892

Wm. A. Richards
Surveyor General

11TH AUXILIARY MERIDIAN WEST.

From the 10th to the 11th Stand. Par. N., between R's 92 & 93 W. of the 6th Prin. Mer. Wyo. Ter.
Scale 40 Chs to 1 inch. Magnetic Var. East.

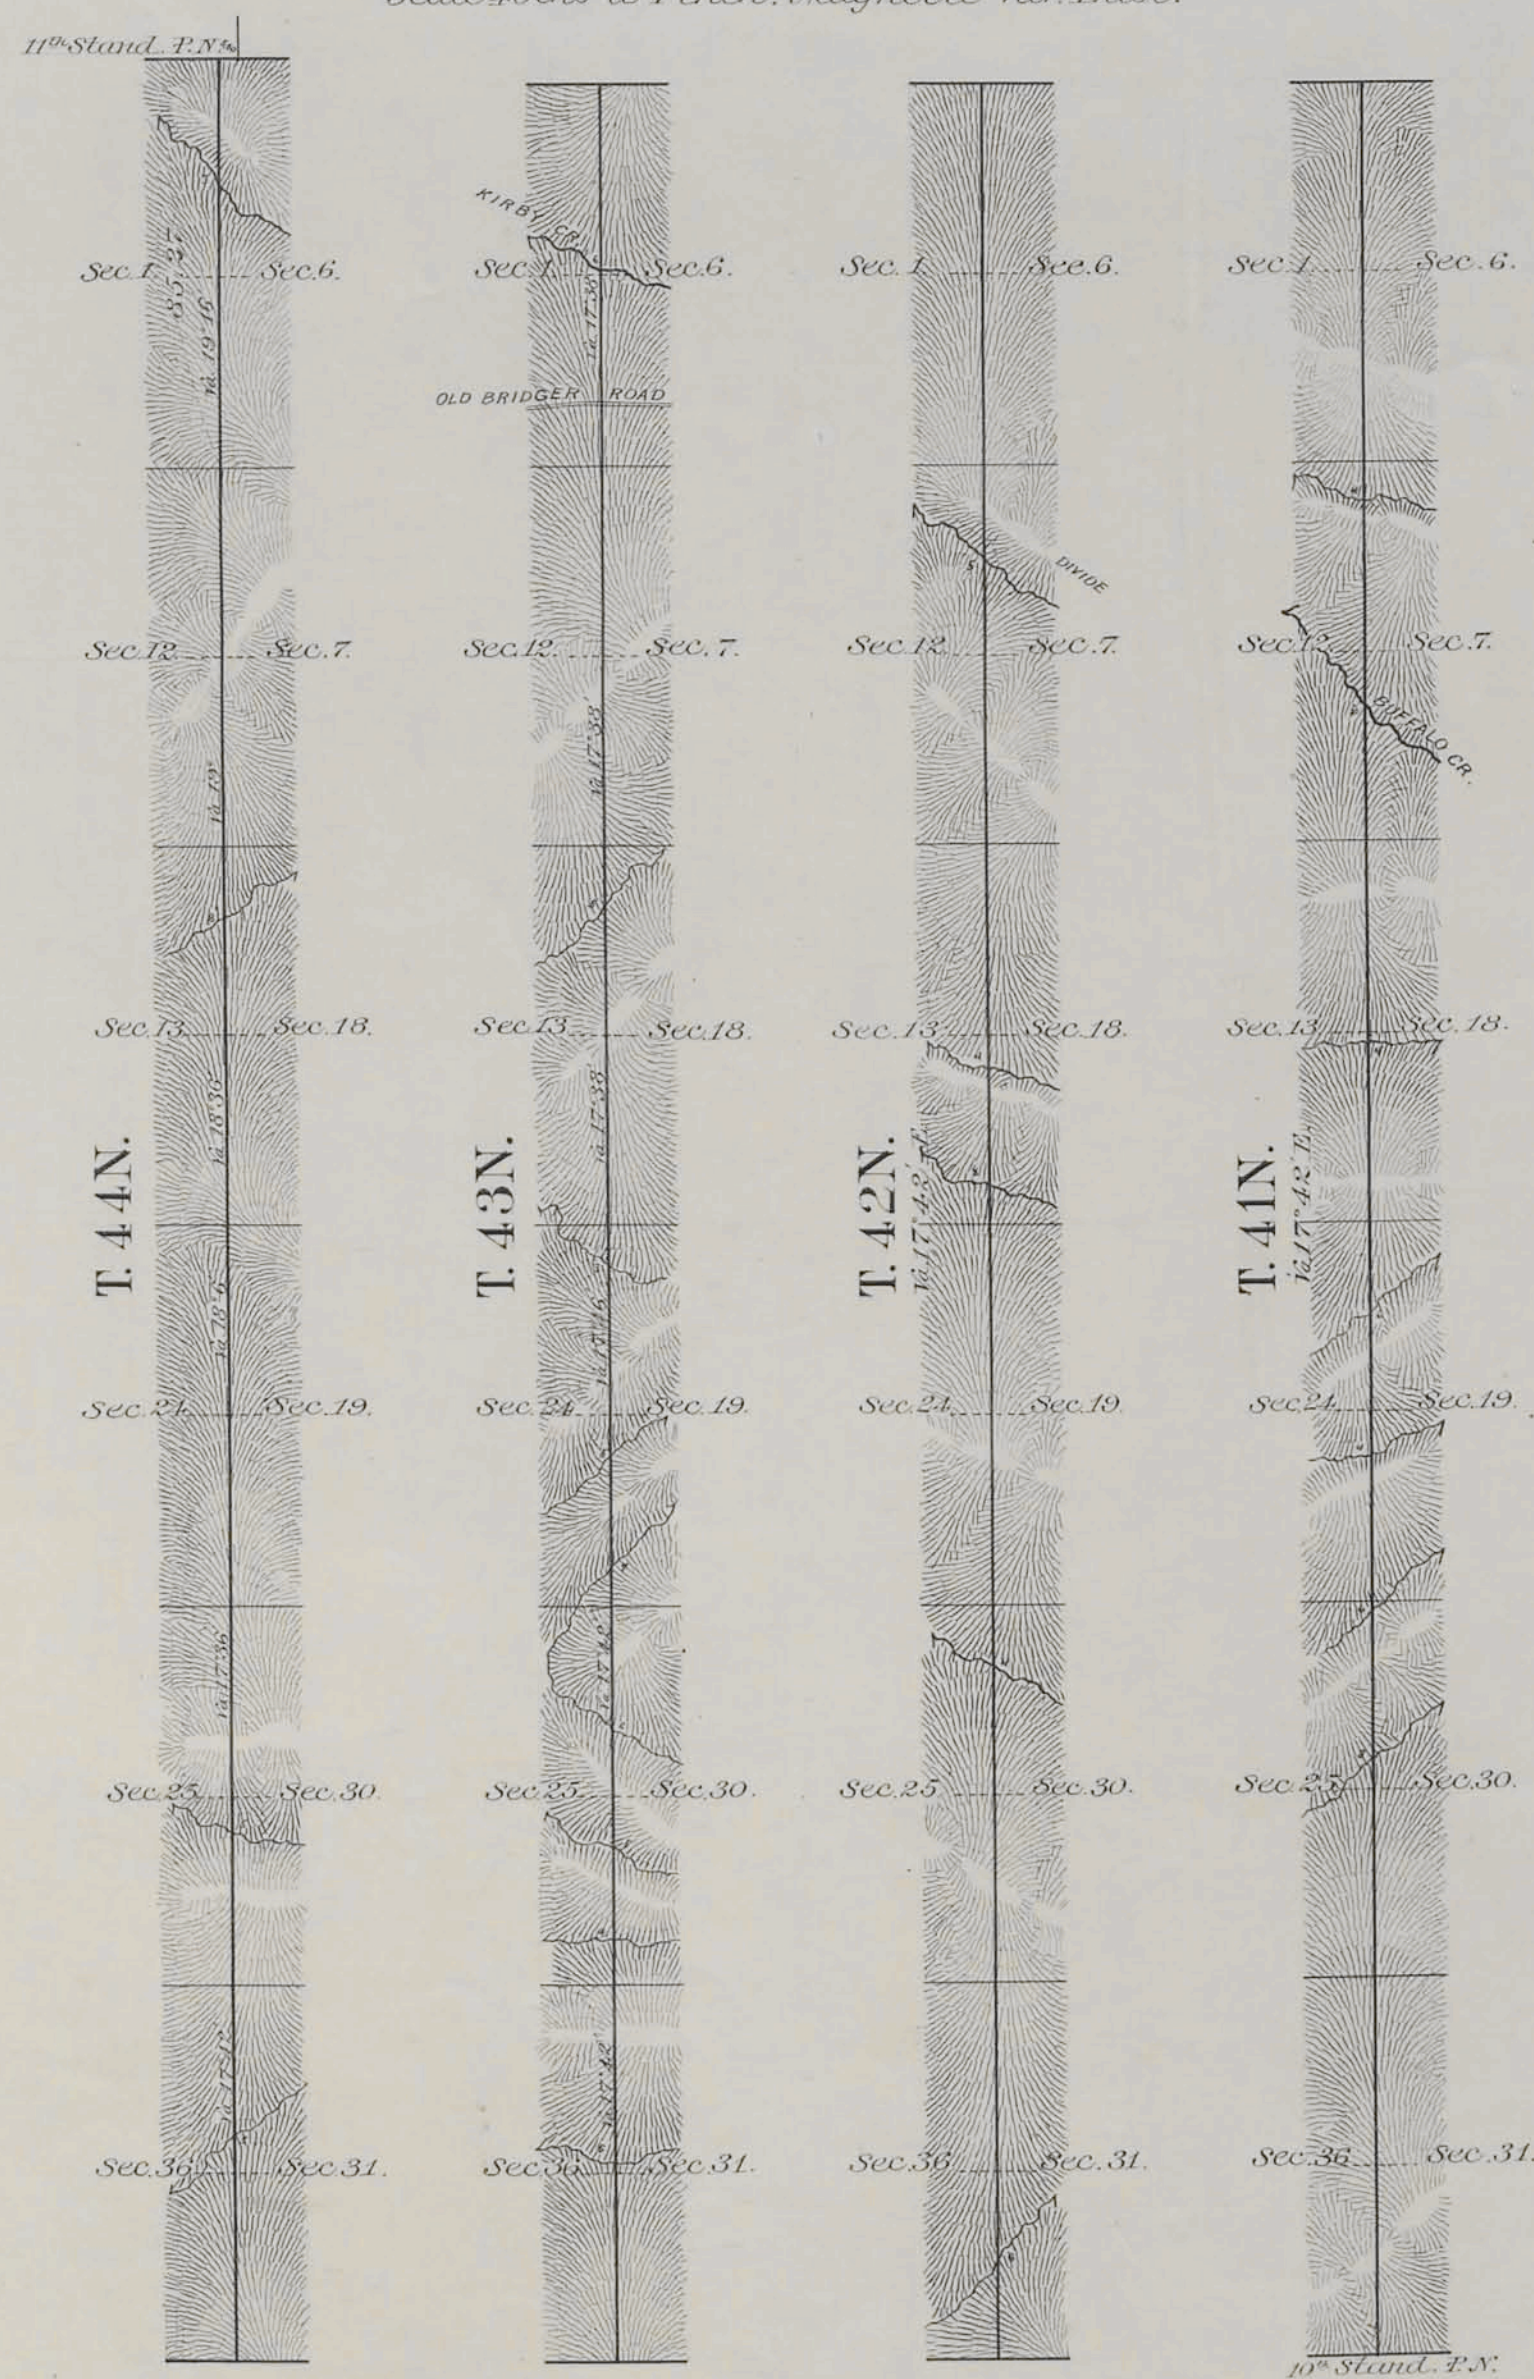

All Augmented Rates.

Surveys Designated.	By Whom Surveyed.	Date of Contract.	Amount of Surveys. Alts. Chs. Lks.	When Surveyed.
11 th Aux. Mer. W.	Ed. F. Stahlc	Sep. 21 st 1880	24 5 27	Aug 5-7, 1884
Connections.	" " "	" " "	5 40	" " "

I hereby certify that the above diagram of the 11th Auxiliary Meridian West from the 10th to 11th Stand. Par. N. between R's 92 & 93 W. of the 6th Principal Meridian Wyoming Territory, is strictly conformable to the field notes of the survey thereof on file in this office which have been examined and approved.
Surveyor General's Office
Cheyenne Wyoming. Febr. 27th 1885


29
Indexed

73

4150

EXTERIOR LINES.

Scale 3 miles to 1 inch. Mag. Var. East.

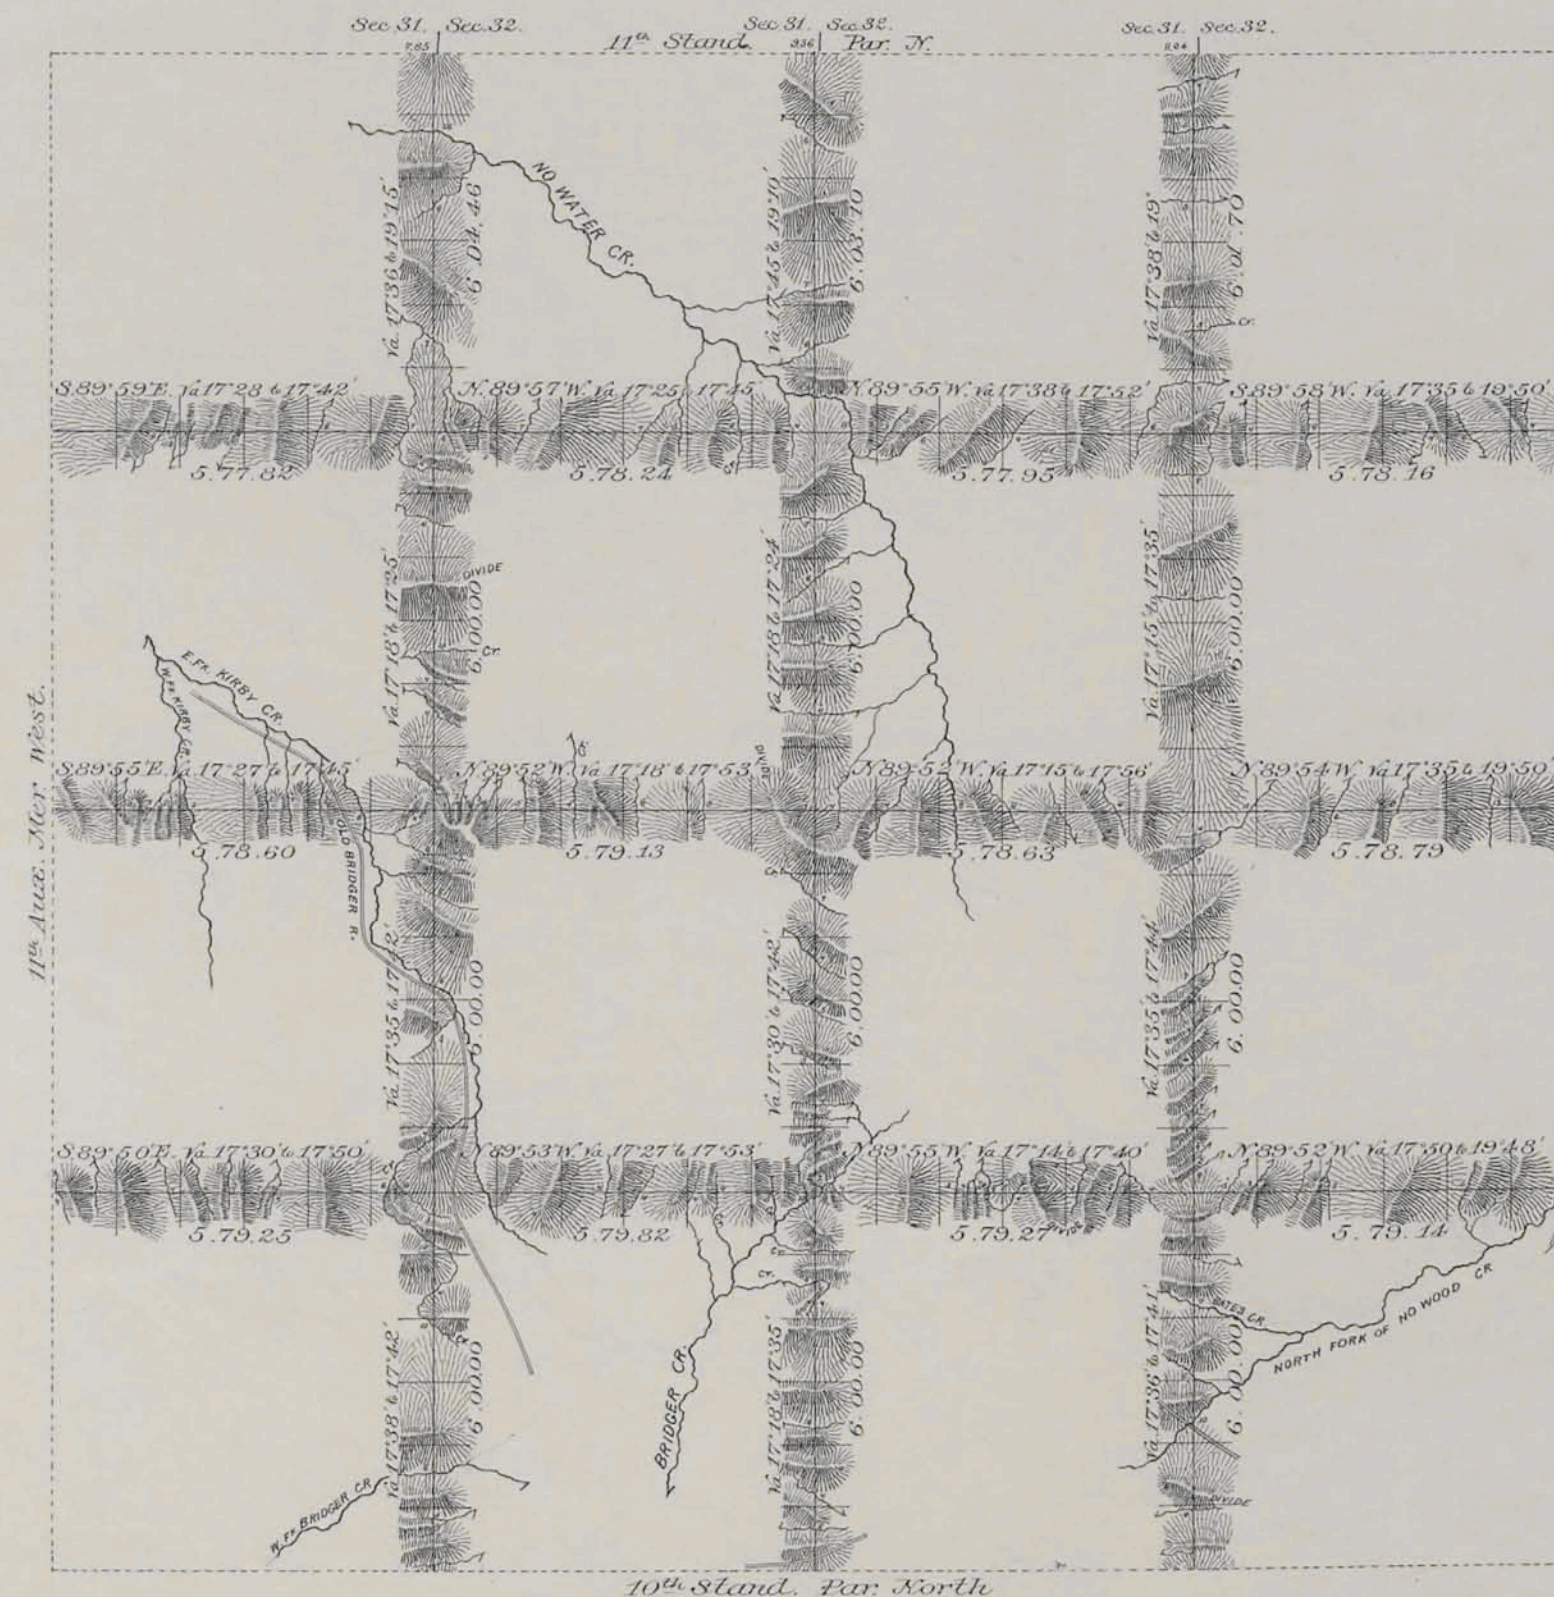

T. 44N.

T. 43N.

T. 42N.

T. 41N.

R. 92W.

R. 91W.

R. 90W.

R. 89W.

All Augmented Rates.

Surveys Designated.	By Whom Surveyed.	Date of Contract.	Amount of Surveys.	When Surveyed.
Township lines	Ed. F. Stahl	Sep. 21 st 1880	143 74 6	Aug. 11-29, 1884
Connections	" " "	" " "	28 25	" " "

I hereby certify that the above diagram of the Exterior lines of Tps 41, 42, 43 & 44 N. R's 89, 90, 91 & 92 W. of the 6th Principal Meridian Wyoming Territory, is strictly conformable to the field notes of the survey thereof on file in this office, which have been examined and approved.

Surveyor General's Office,
Cheyenne Wyoming, Febr. 9 27th 1885

John A. McLean
Sur. Gen.