


T. 43 N., R. 102 W., Sixth Principal Meridian, Wyoming, Field Note Links

Plat Accession Number(s)	Year(s) of Survey	
Township Subdivision Plats		
7012	1964	https://www.wy.blm.gov/cadastral/countyplats/hotsprings/fieldnotes/t43nr102w_gp285fn.pdf
4723	1898	https://www.wy.blm.gov/cadastral/countyplats/hotsprings/fieldnotes/t43nr102w_c270fn.pdf
4723	1898	https://www.wy.blm.gov/cadastral/countyplats/hotsprings/fieldnotes/t43nr102w_c270fn-ret.pdf
Township Exterior Plats		
4722	1898	https://www.wy.blm.gov/cadastral/countyplats/fremont/fieldnotes/ext2798.pdf
4372	1891	https://www.wy.blm.gov/cadastral/countyplats/hotsprings/fieldnotes/ext2534.pdf

TOWNSHIP 43 NORTH, RANGE 102 WEST OF THE SIXTH PRINCIPAL MERIDIAN, WYOMING.

DEPENDENT RESURVEY

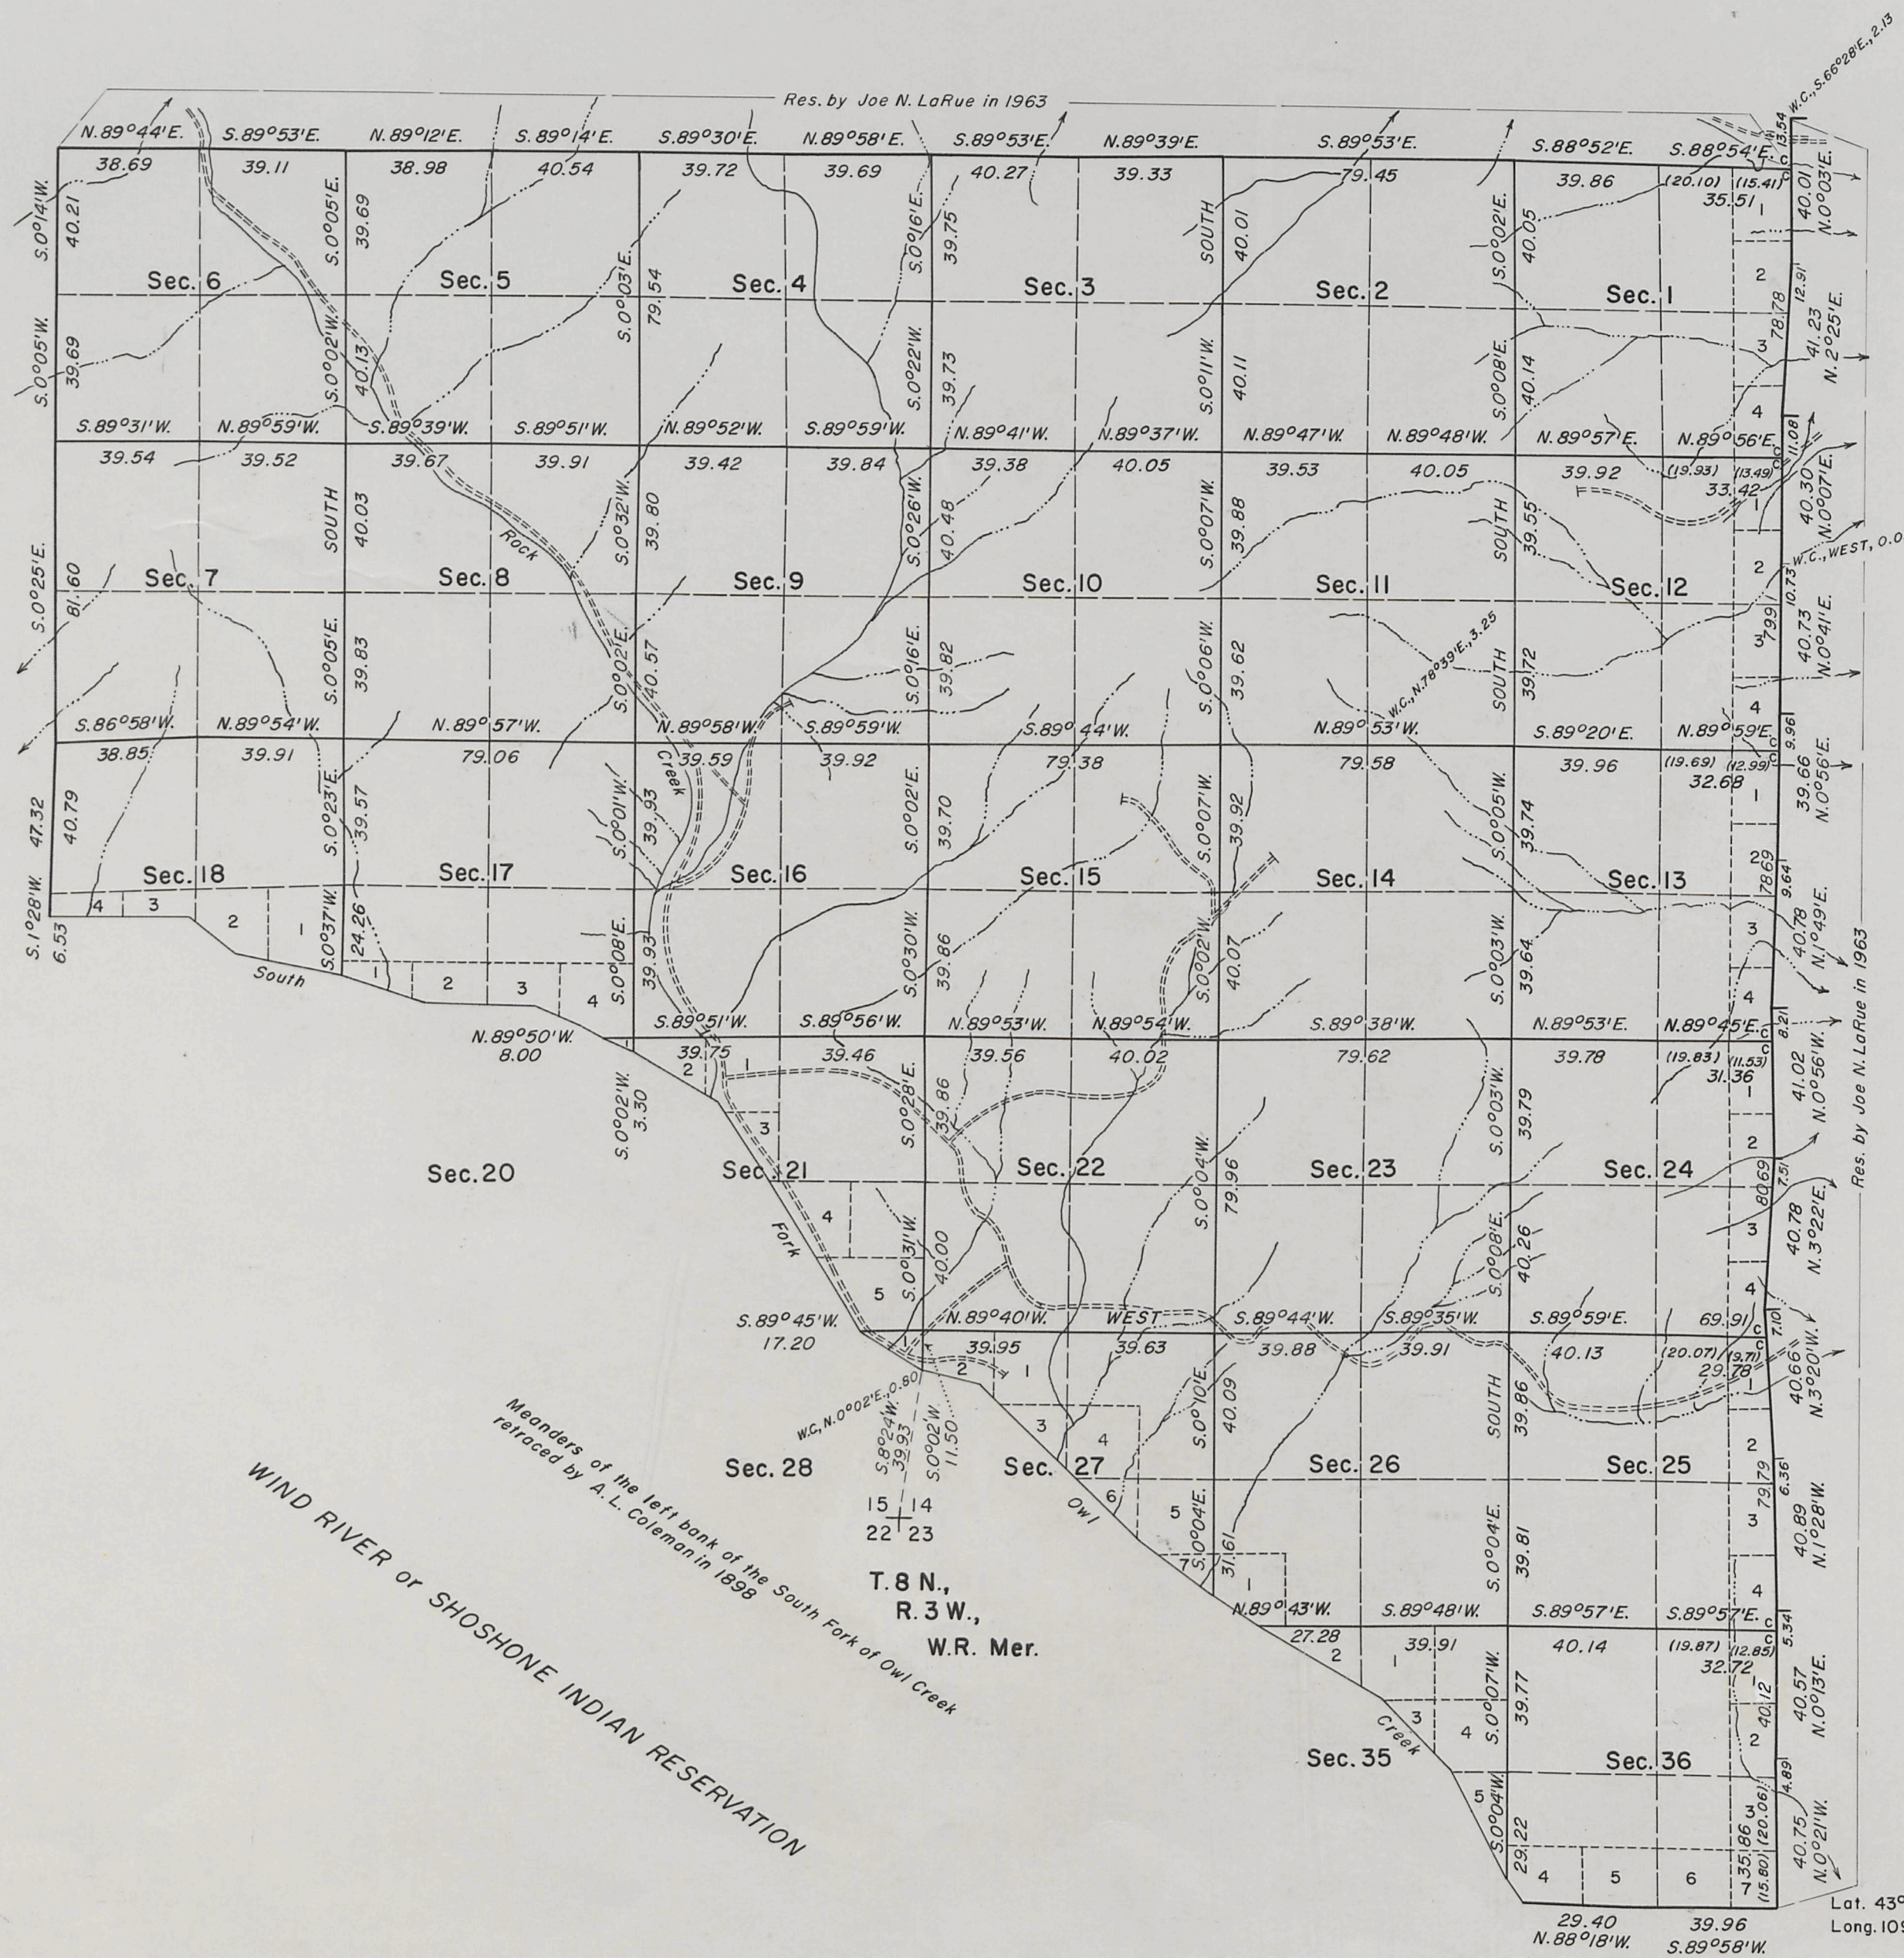

This plat represents a retracement and re-establishment of a portion of the south boundary and the west boundary, and the sub-divisional lines, designed to restore the corners in their true original locations according to the best available evidence. The areas are as shown on the plat approved January 6, 1900.

The east boundary of the township was re-surveyed by Joe N. LaRue, Supervisory Cadastral Surveyor, under this same group in 1963. The history of prior surveys is contained in the field note record.

Survey executed by Carl W. Enix, Cadastral Surveyor, beginning July 7, 1964, and completed August 12, 1964, pursuant to Special Instructions dated June 14, 1963, and Supplemental Special Instructions dated May 8, 1964, for Group No. 285, Wyoming.

UNITED STATES DEPARTMENT OF THE INTERIOR
BUREAU OF LAND MANAGEMENT
Washington, D. C. September 9, 1966

This plat is strictly conformable to the approved field notes, and the survey, having been correctly executed in accordance with the requirements of law and the regulations of this Bureau, is hereby accepted.

For the Director

Clark F. Lumm

Acting Chief, Division of Engineering

Lat. 43° 38' 34.6" N.
Long. 109° 01' 57.8" W.

0 5 10 20 40 80
SCALE IN CHAINS

Area Resurveyed 15,499.33 Acres

4724


ORIGINAL

Supplemental Plat No. 1

SUPPLEMENTAL PLAT OF SECTION 21

TOWNSHIP No. 43 NORTH, RANGE No. 102 WEST OF THE SIXTH PRINCIPAL MERIDIAN, WYOMING

Scale, 10 Chains to an Inch

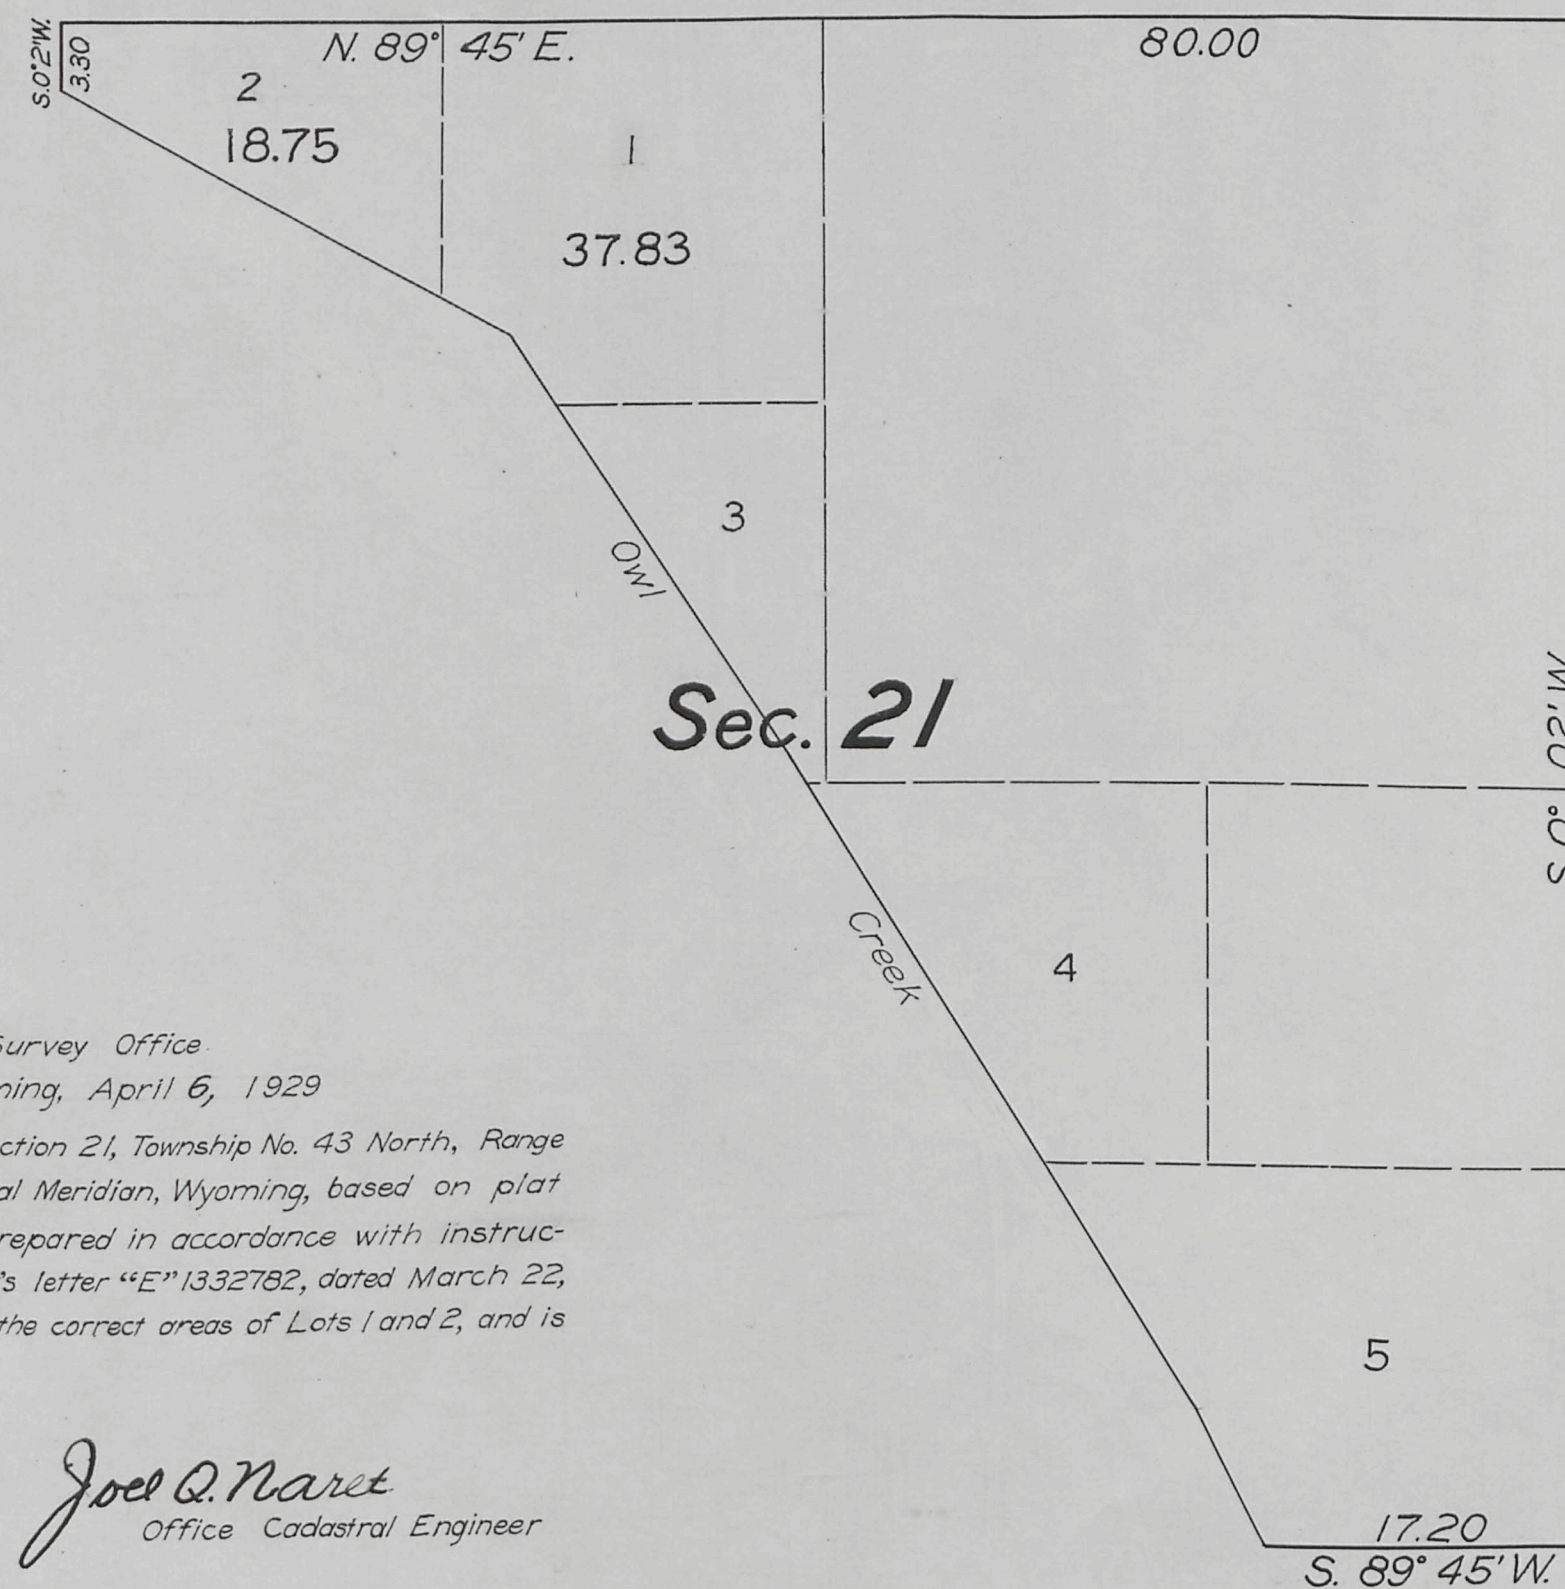

Public Survey Office.
Cheyenne, Wyoming, April 6, 1929

This supplemental plat of Section 21, Township No. 43 North, Range No. 102 West of the Sixth Principal Meridian, Wyoming, based on plat approved January 6, 1900, is prepared in accordance with instructions contained in the Commissioner's letter "E" 1332782, dated March 22, 1929, for the purpose of showing the correct areas of Lots 1 and 2, and is hereby approved

Joe Q. Naret
Office Cadastral Engineer

Department of the Interior
General Land Office
Washington, D. C., April 27, 1929

The amended lottings represented by this supplemental plat, having been correctly made in accordance with the regulations of this office, the plat is hereby accepted

D. C. Gandy
Acting Assistant Commissioner

AMT

2799-A

Trans. to Cheyenne L. O.
May 4, 1929.

43-102

4723

Fractional Township N^o 43 North, Range N^o 102 West of the 6th Principal Meridian



Survey Designated	By Whom Surveyed	Date of Contract No.	Amount of Survey M. Ch ^s Lk ^s	When Surveyed
Resurvey North Township line	Augustus L. Coleman	270 May 16, 1898	5 75 33	Sept. 3-5, 1898
Subdivisions			41 29 83	6-19, 77
Connections			42 54	55 3-5, 75
Retracting E. and S. Boundaries			6 65 69	14-15, 75
Retracting Meanders			6 32 88	October 23, 1898
N.E.S. and W.P. Lines	Carpenter & Warner	241 April 1, 1891	15 32 50	September 7-8, 1891

The above Map of Township N^o 43 North, of Range N^o 102 West of the 6th Principal Meridian, Wyoming, is strictly conformable to the field notes of the survey thereof on file in this Office, which have been examined and approved.

Surveyor General's Office.
Cheyenne, Wyo. Jan. 6, 1900

Alphens P. Hansen
Sur. Gen.


Filed MAR 15 1900
Comm. letter Mch. 10-1900

2799

J.B.M. Computer
F.A.O. Topog. and Lettering

THE NORRIS PETERS CO., LITHO., WASHINGTON, D. C.

TOWNSHIP EXTERIORS

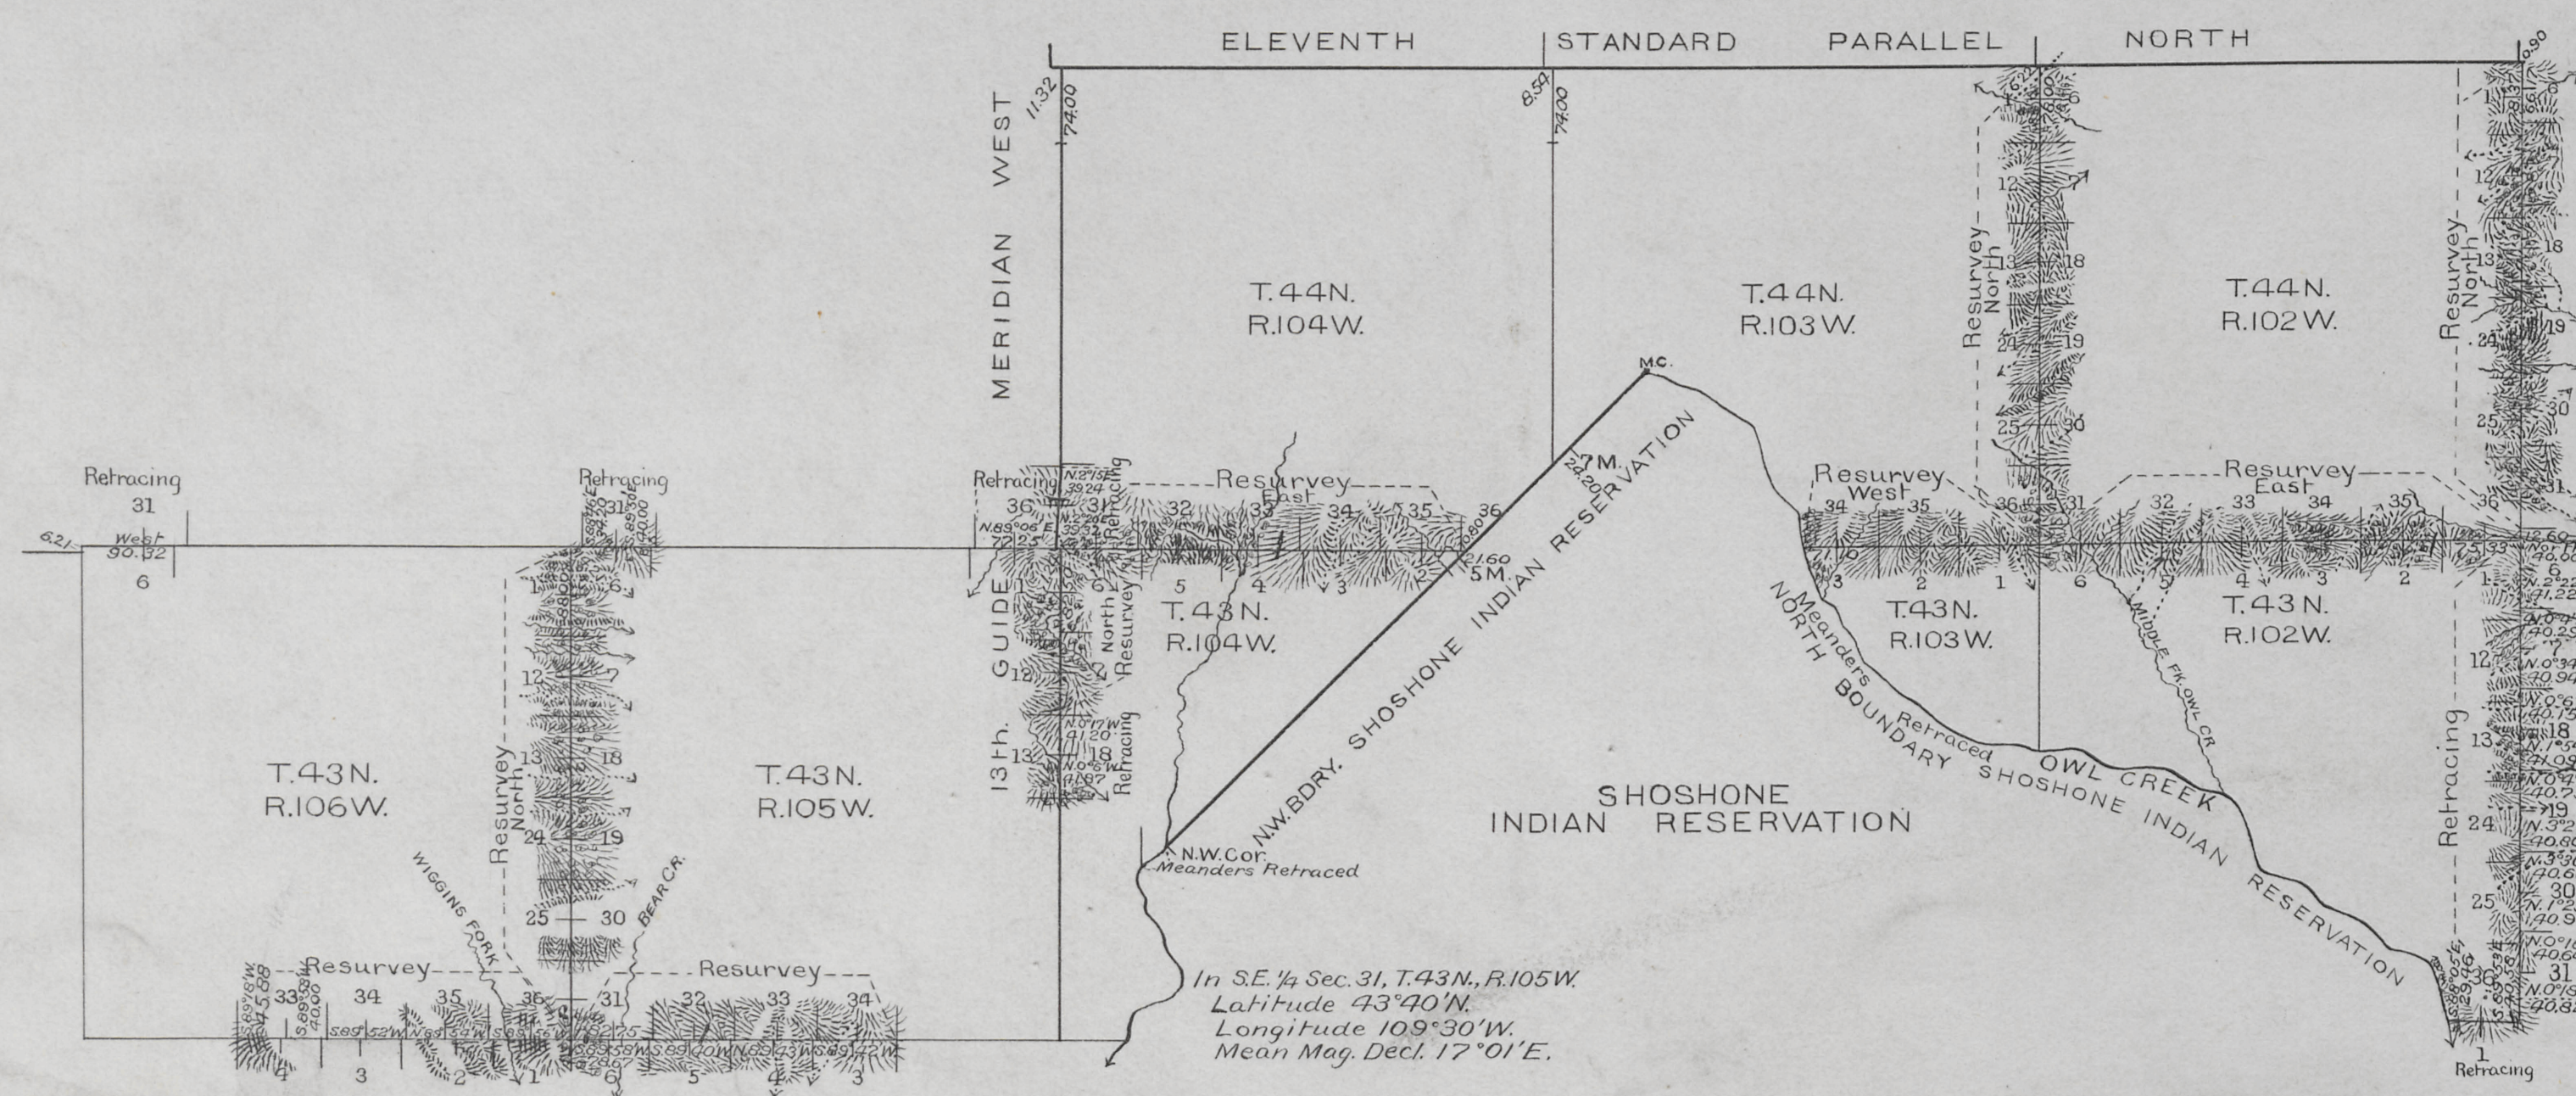Scale: 1 Inch $\approx$ 2 Miles.

This Plat showing the resurvey of
 The South and West Boundaries of
 T.44N., R.102W.;
 The South and West Boundaries of
 T.44N., R.103W.;
 The South Boundary of T.44N., R.104W.;
 The West Boundary of T.43N., R.104W.;
 The South and West Boundaries of
 T.43N., R.105W. and
 The South Boundary of T.43N., R.106W.
 and the retracing of
 The South and East Boundaries of
 T.43N., R.102W., and a part of
 The West Boundary of T.44N., R.104W.;
 " " " T.43N., R.104W.;
 " " " T.43N., R.105W.
 and
 The North Boundary of T.43N., R.106W.
 of the
 Sixth Principal Meridian
 WYOMING,
 is strictly conformable to the
 field notes of the resurvey and
 retracement thereof by
 Augustus L. Coleman
 U.S. Dep. Surv.;
 under his
 Contract No. 270
 dated May 16, 1898
 which have been examined, approved
 and filed in this office.

U.S. Surv. Gen'l's Office
 Cheyenne, Wyoming,
 January 6, 1900.

Alphons P. Hanson
 U.S. Surv. Gen'l.

Table of Mileage


Lines Designated	Amount Mls. Chs. Lks.	When Surveyed
Standard lines resurveyed	2 2 50	July 8, 1898
" " retraced	2 1 63	August 10, 1898
Township " resurveyed	39 68 03	June 30-Sept. 22, 1898
" " retraced	10 6 27	July 22-Sept. 15, "
Standard connections	1 24	July 8, 1898
Township "	55 53	June 30-Sept. 30, 1898

Filed MAR 15 1900
 Comm. letter No. 10-1900

21
Indep 4372

EXTERIOR LINES

Scale 1 inch = 2 miles. Mag. Var. East.

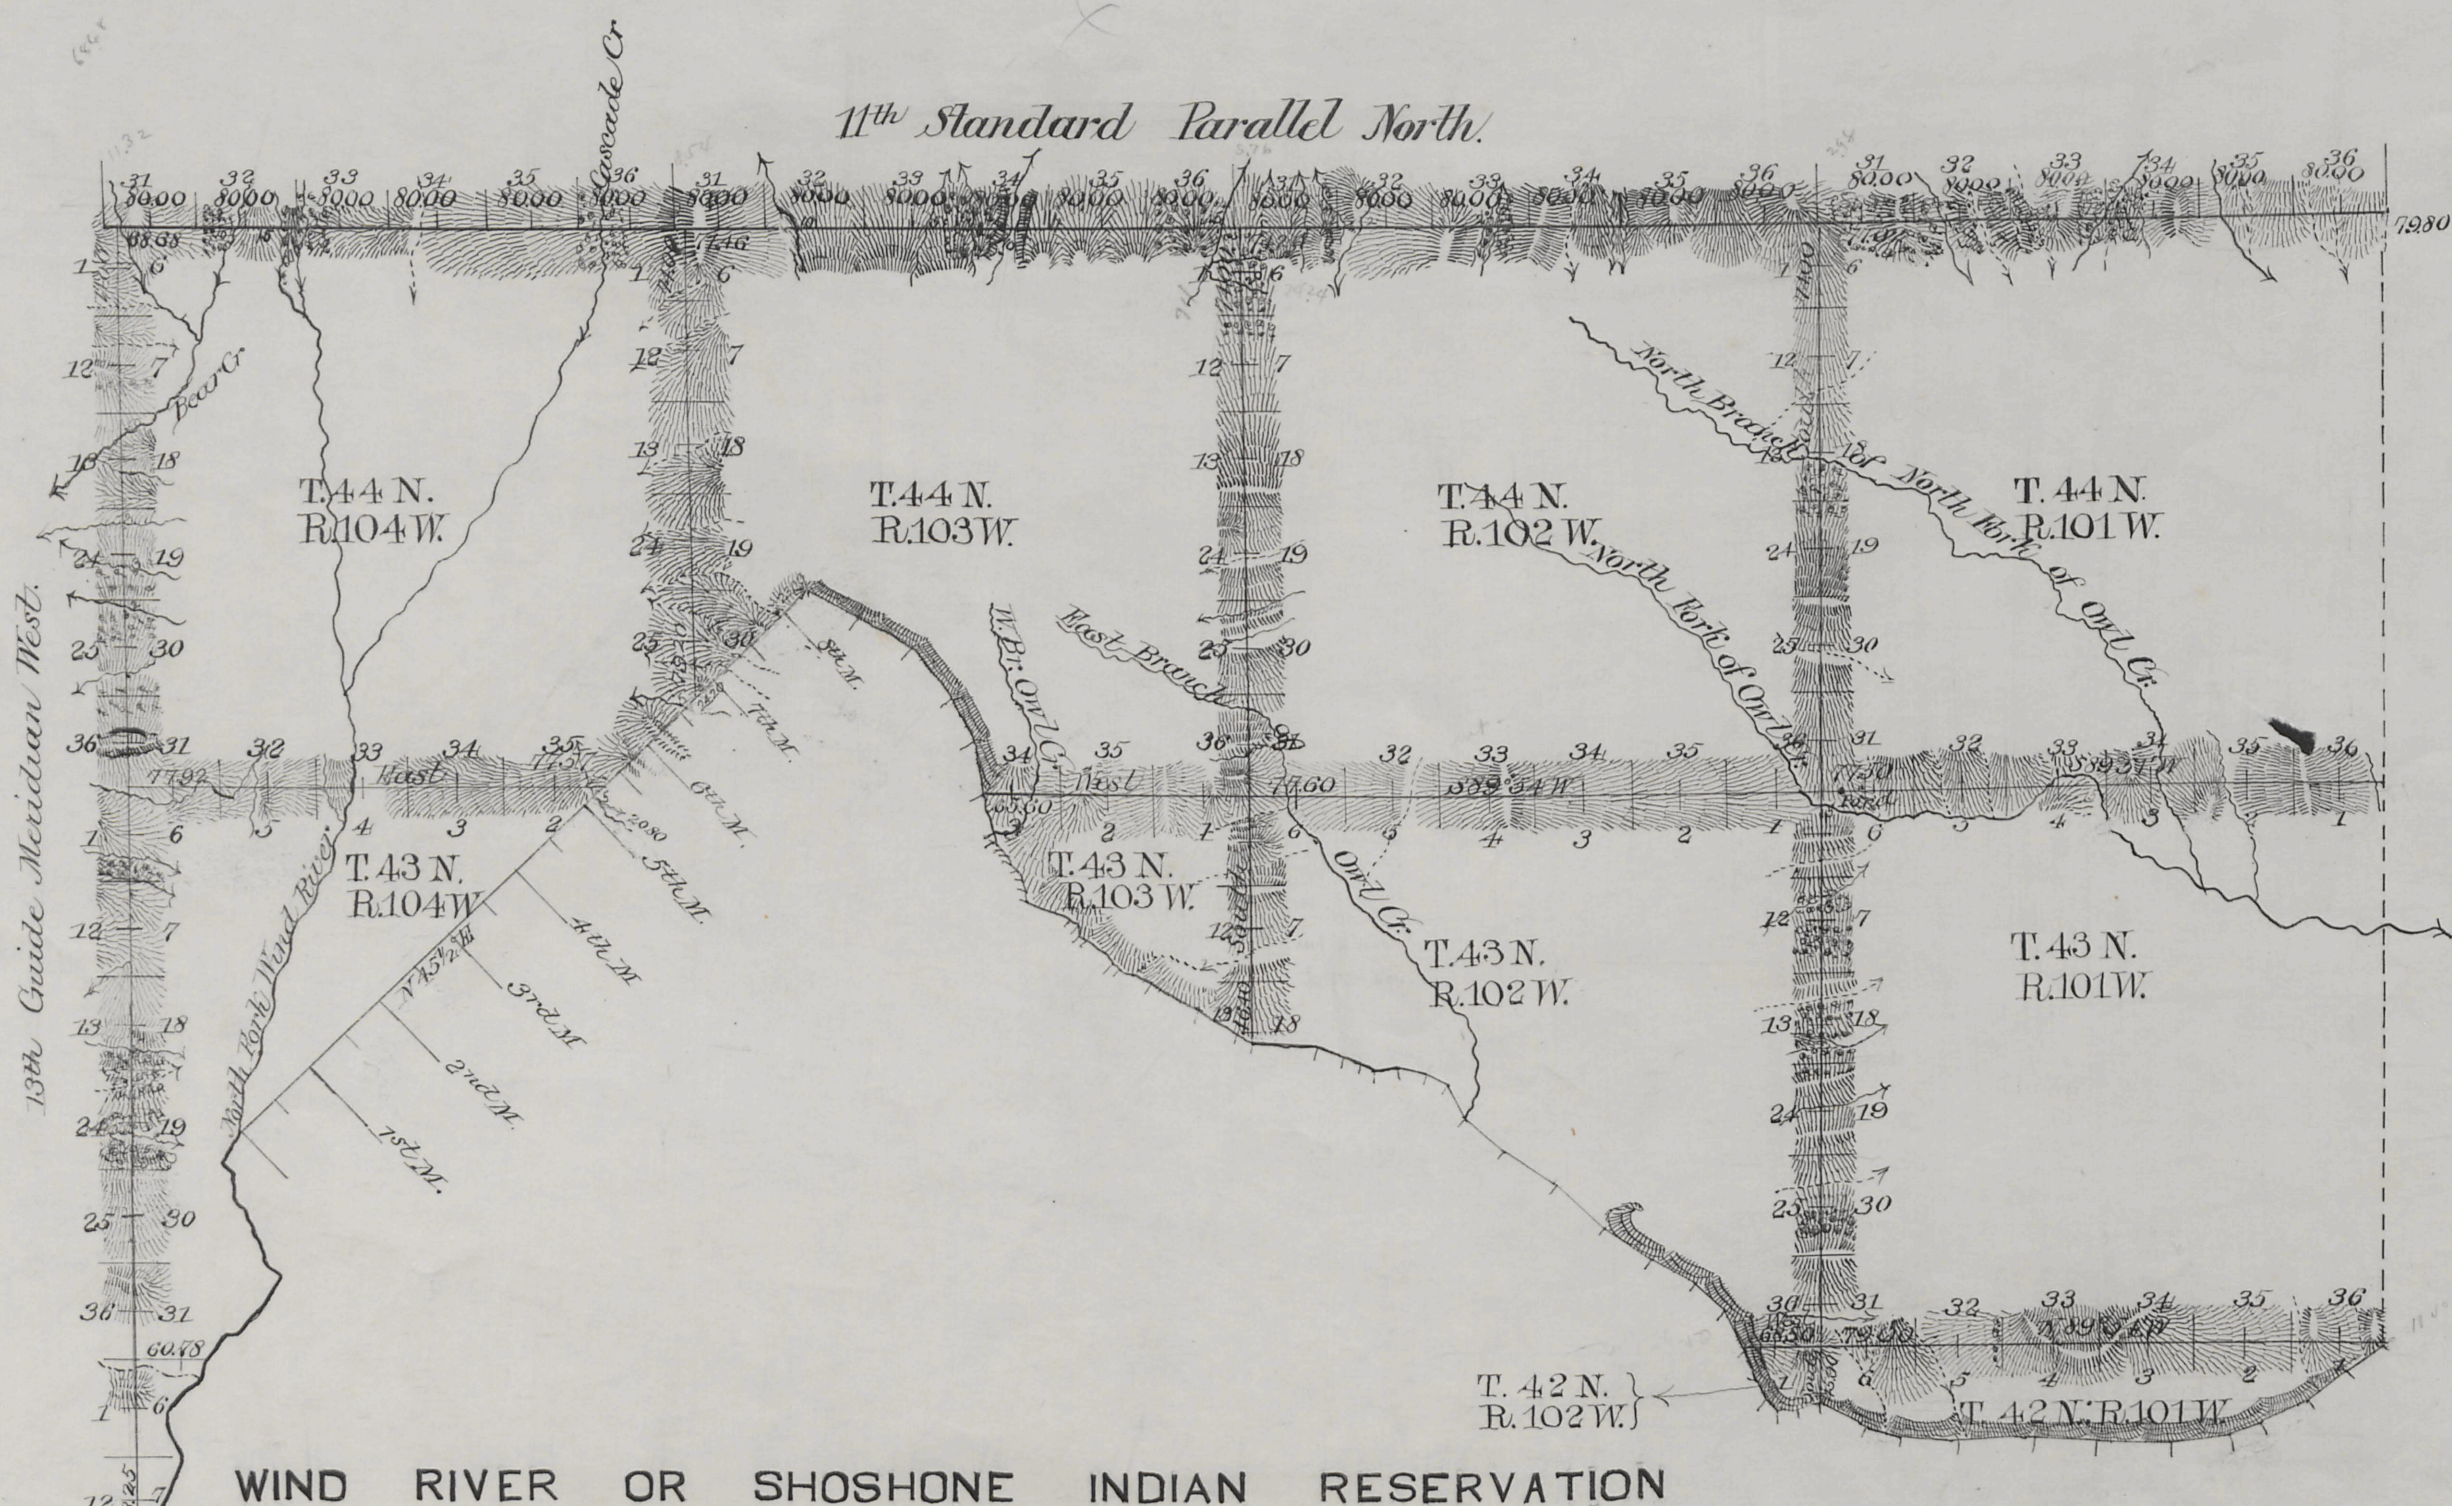

Connection lines at intermediate rates	M	Ch	LK
Standard	0	24	20
"	35	44	00
"	2	08	25
Exterior	49	06	89
"	4	10	18
Meander	4	36	70
"	16	69	20
Boundary	3	02	20

Surveys Designated	By Whom Surveyed	Date of Contract	Amount of Surveys	Date of Survey	Magnetic Decline
Connections	Carpenter & Warner	April 1, 1891	24 20		
13th Guide Mer.	"	"	13 52 25	July 24-25-1891	17° 32' East
11th Standard Par.	"	"	24 00 00	July 19-23-1891	17° 41' East
Exteriors	"	"	53 17 07	Sept. 1-8-1891	17° 36' "
Meanders	"	"	21 25 20	Sept. 9-11-1891	17° 30' "
Boundary	"	"	3 02 20	Aug. 30-1891	17° 35' "

I hereby certify that the above diagram of the 13th Guide Meridian West in Townships 42, 43 and 44 North, the 11th Standard Parallel North in Ranges 101, 102, 103 and 104 West, the Exterior lines of Fractional Townships 42 North, Ranges 101, 102 and 104 West, Townships 43 North, Range 101 West, Fractional Townships 43 North, Ranges 102, 103 and 104 West, Townships 44 North, Ranges 101 and 102 West, Fractional Townships 44 North, Ranges 103 and 104 West; The Meander lines of Fractional Townships 42 North, Ranges 101 and 102 West, Fractional Townships 43 North, Ranges 102 and 103 West, Fractional Township 44 North, Range 103 West; and the South West Boundary line of Fractional Township 44 North, Range 104 West of the 6th Principal Meridian Wyoming, is strictly conformable to the field notes of the survey thereof which have been examined and approved.

Surveyor General's Office
Cheyenne Wyo. May 27th 1892

Wm. A. Richards
Surveyor General