

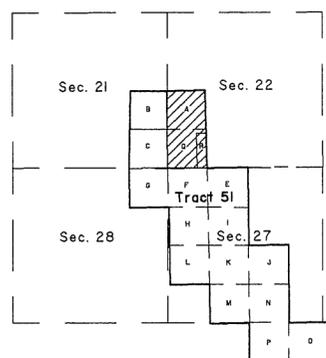


TOWNSHIP 43 NORTH, RANGE 92 WEST, OF THE SIXTH PRINCIPAL MERIDIAN, WYOMING.


SUPPLEMENTAL PLAT

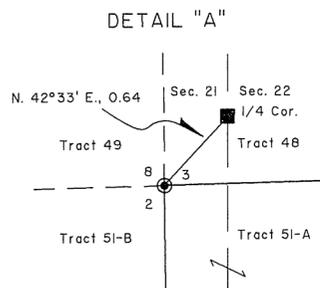

LOCATION DIAGRAM

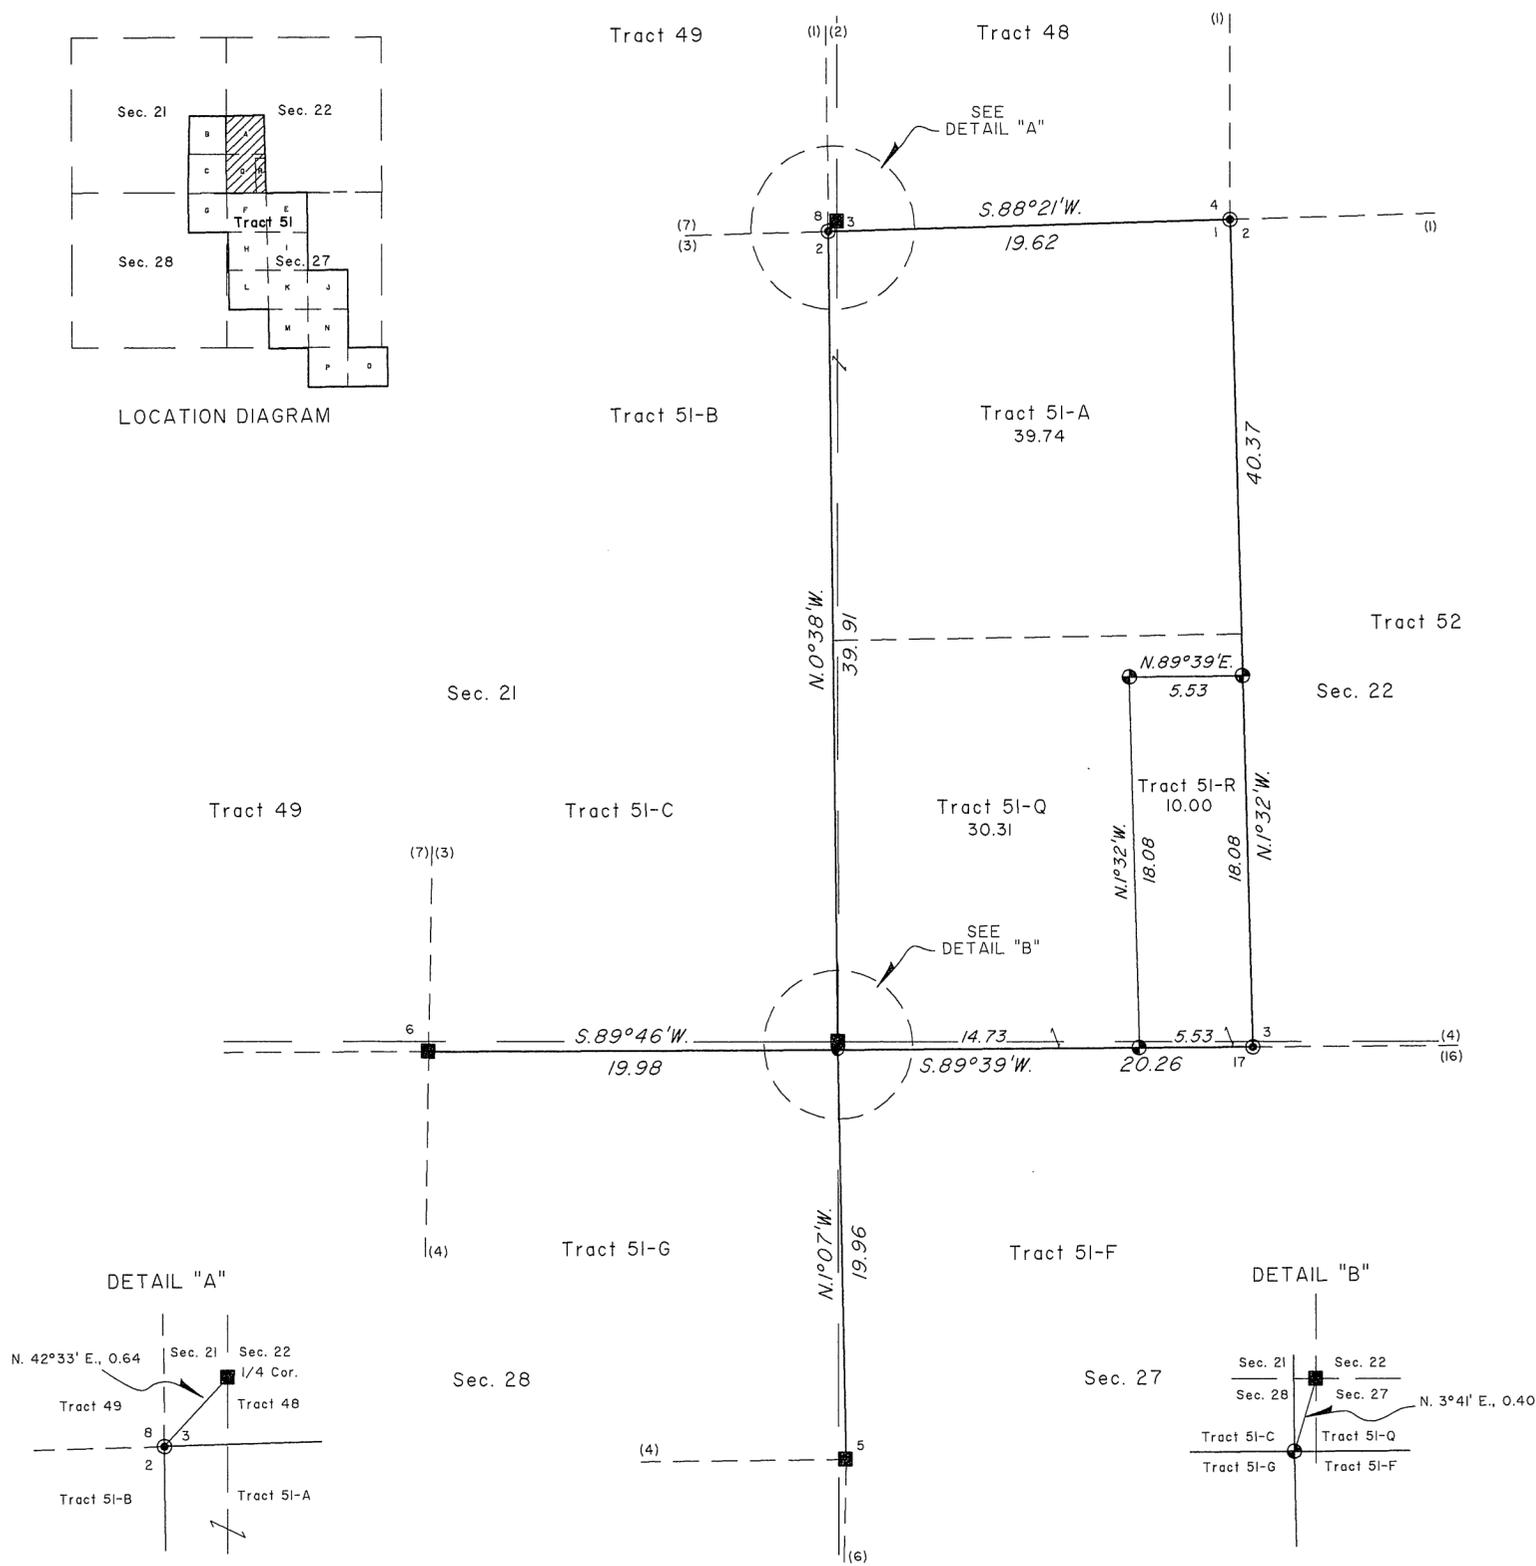

(Not To Scale)

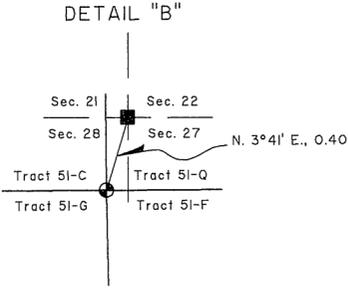

(Not To Scale)



This plat showing the subdivision of Tract 51-D into new Tracts 51-Q and 51-R, T. 43 N., R. 92 W., Sixth Principal Meridian, Wyoming, is based on a survey performed in May, 2006, by Sherman B. Allred, Wyoming Professional Engineer and Land Surveyor, Registration No. 2920. A plat of this survey, titled "Exhibit A Jim Wilson Plat Showing 10.0 Acre Parcel of Land in Tract 51-D T. 43 N., R. 92 W. Hot Springs County, Wyoming" was recorded in the Hot Springs County Clerk's Office, on May 12, 2010, Reception No. 488735, book 141 MF, page 582.

Except as indicated hereon, the lottings and areas are as shown on the plat approved March 29, 1923.

Plat prepared by Joel T. Ebner, Cadastral Surveyor, beginning July 14, 2010 and completed July 15, 2010, pursuant to special instructions dated July 13, 2010, for Group No. 824, Wyoming.

LEGEND

- 1921 GLO mounment found and used by Sherman B. Allred, P.E. & L.S. 2920, in 2006.
- ⊙ Remains of 1921 GLO mounment found by Sherman B. Allred, P.E. & L.S. 2920, in 2006 and remonumented with an aluminum cap on 5/8" by 24" steel reinforcement rod.
- ⊕ Monumented by Sherman B. Allred, P.E. & L.S. 2920, in 2006, with an aluminum cap on a 5/8" by 24" steel reinforcement rod.

Note: For a more detailed description of the monumentation refer to Corner Records filed in the Hot Springs County Clerk's Office by Sherman B. Allred, Wyoming Professional Engineer and Land Surveyor, Registration No. 2920.

UNITED STATES DEPARTMENT OF THE INTERIOR
BUREAU OF LAND MANAGEMENT

Cheyenne, Wyoming July 27, 2010

This plat, showing amended lottings, is based upon official and local records and, having been correctly prepared in accordance with the regulations of this Bureau, is hereby accepted.

For the Director

John P. Lee
Chief Cadastral Surveyor for Wyoming

