


T. 44 N., R. 95 W., Sixth Principal Meridian, Wyoming, Field Note Links

Plat Accession Number(s)	Year(s) of Survey	
Township Subdivision Plats		
7007	1964	https://www.wy.blm.gov/cadastral/countyplats/hotsprings/fieldnotes/t44nr95w_gp298fn.pdf
-	1905	https://www.wy.blm.gov/cadastral/countyplats/hotsprings/fieldnotes/t44nr95w_c308fn_ret.pdf
4419	1905	https://www.wy.blm.gov/cadastral/countyplats/hotsprings/fieldnotes/t44nr95w_c307fn.pdf
4418	1891	https://www.wy.blm.gov/cadastral/countyplats/hotsprings/fieldnotes/t44nr95w_c241fn.pdf
Township Exterior Plats		
4370	1891	https://www.wy.blm.gov/cadastral/countyplats/hotsprings/fieldnotes/ext2532.pdf

TOWNSHIP 44 NORTH, RANGE 95 WEST OF THE SIXTH PRINCIPAL MERIDIAN, WYOMING.
DEPENDENT RESURVEY

7007

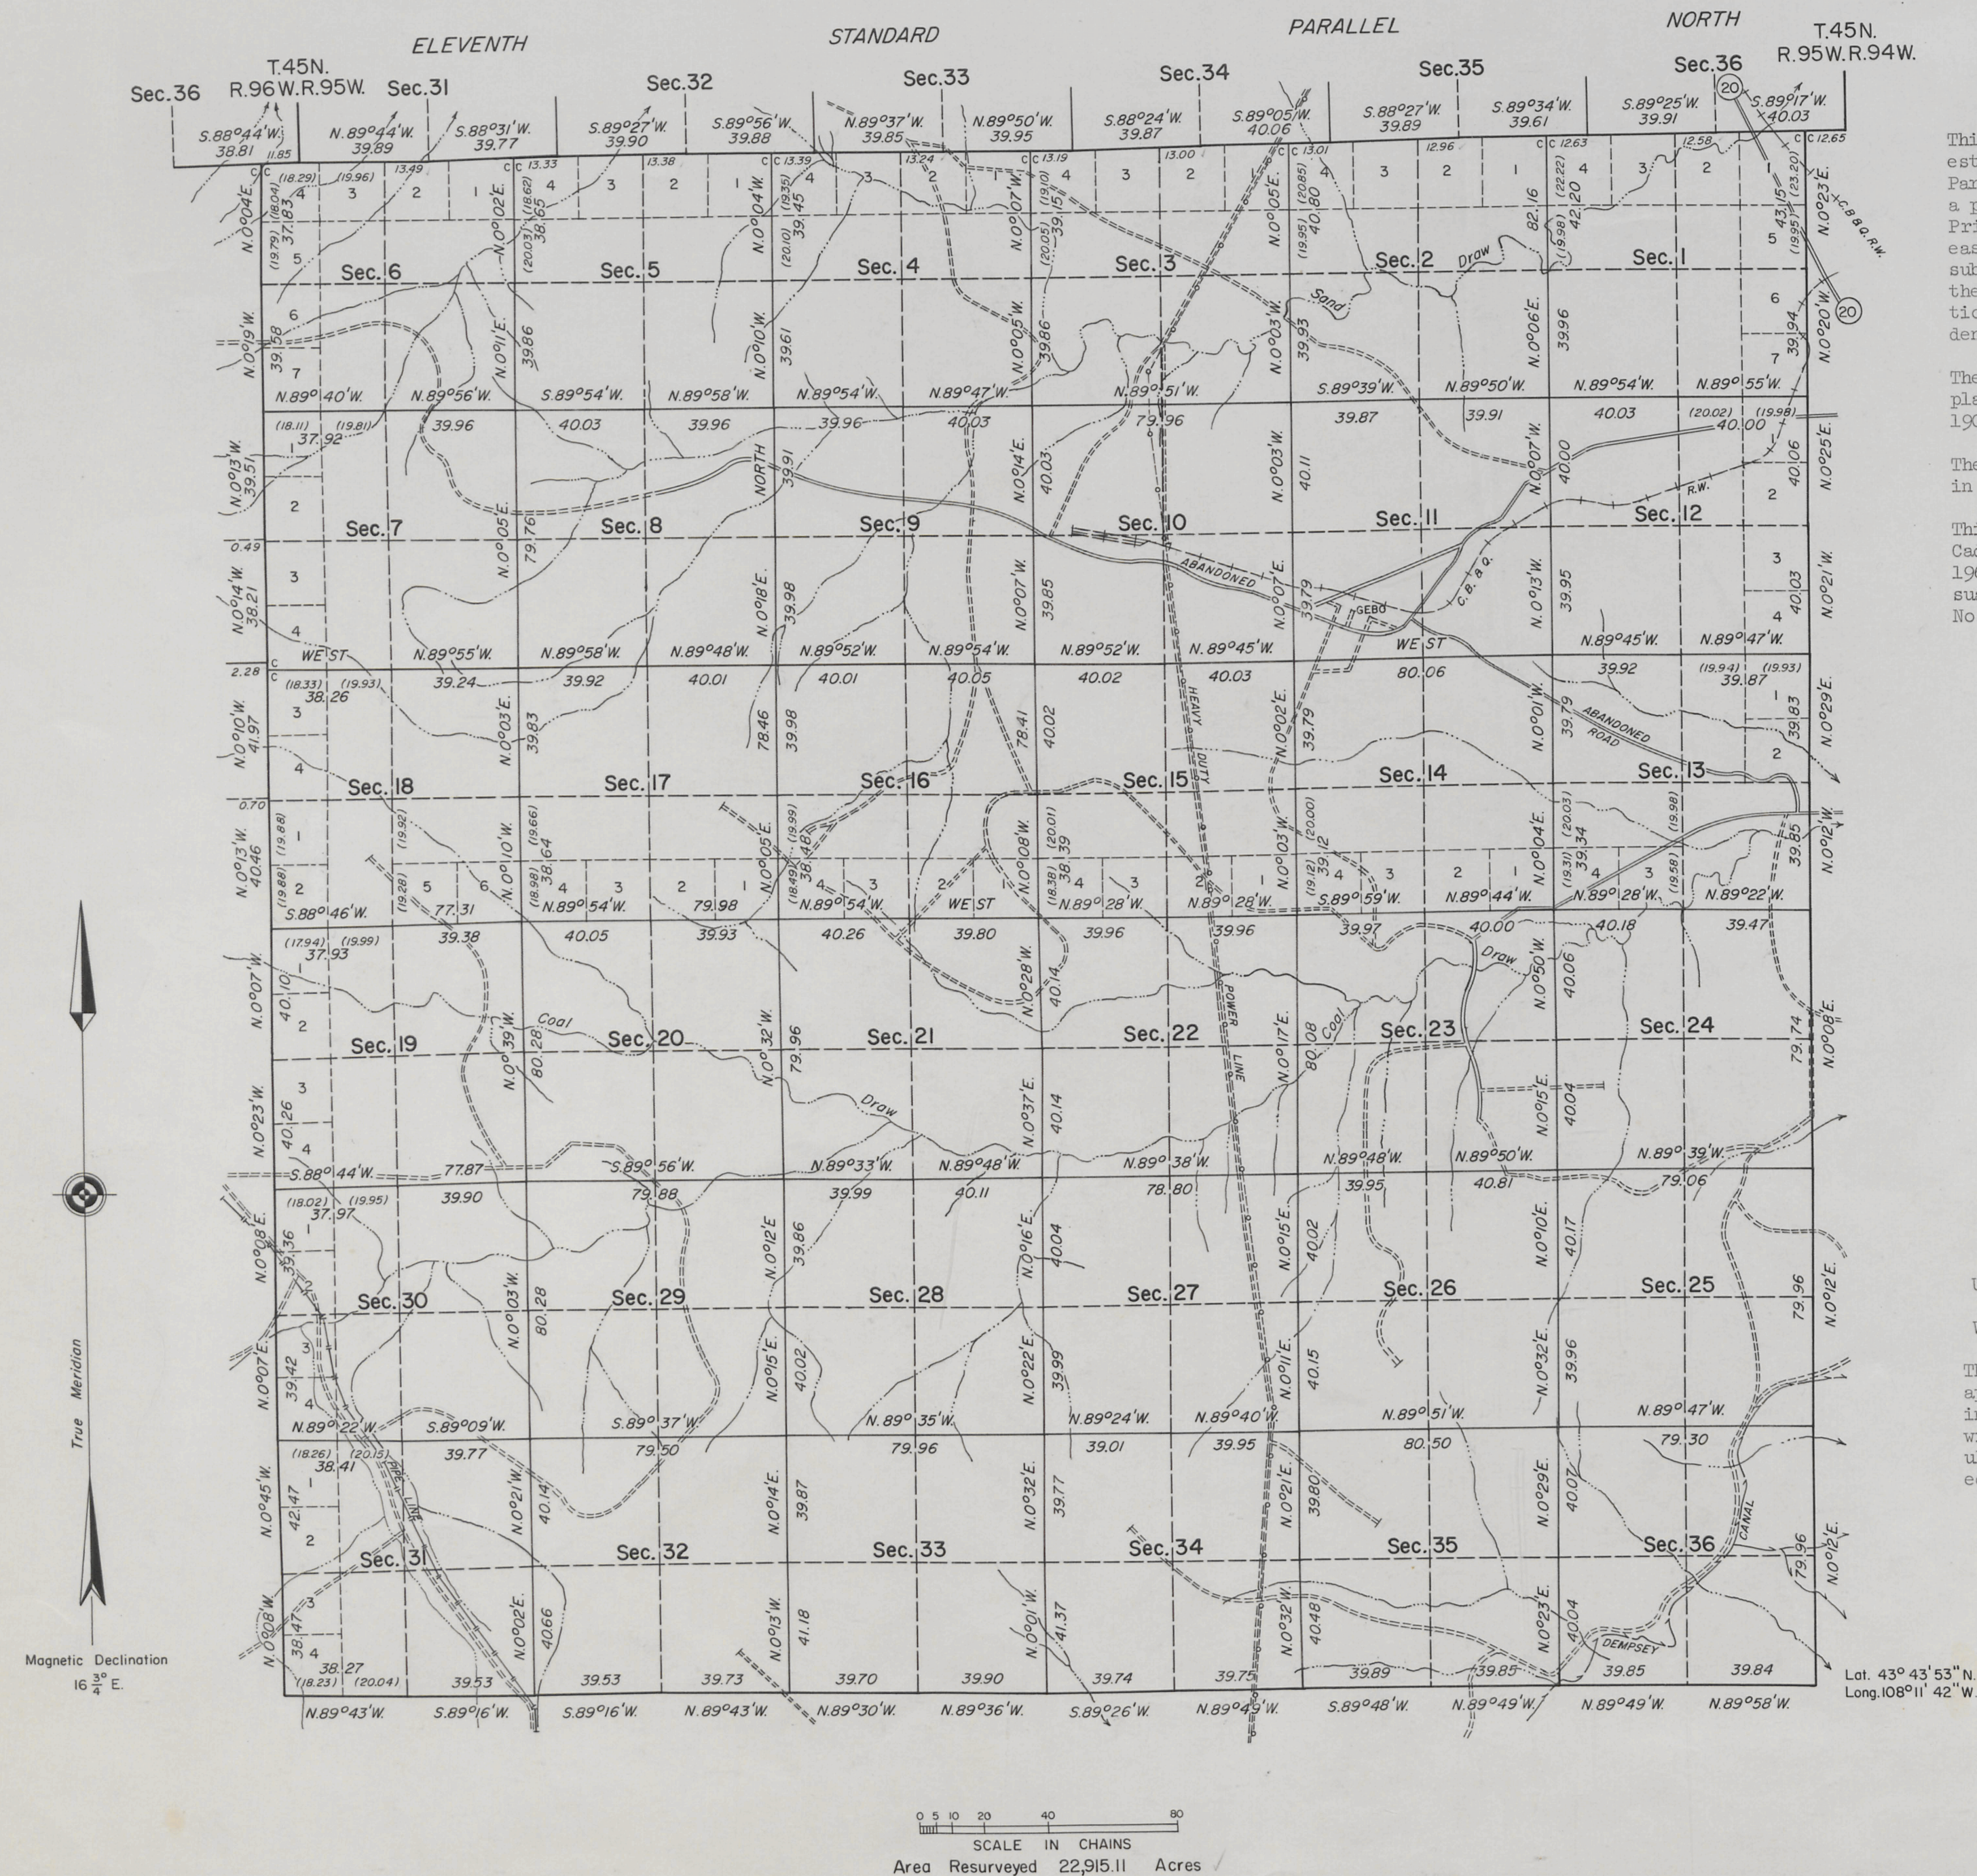

This plat represents a retracement and re-establishment of the Eleventh Standard Parallel North, through Range 95 West and a portion of Range 96 West, of the Sixth Principal Meridian, Wyoming; the south, east, and west township boundaries and the subdivisional lines, designed to restore the corners in their true original locations according to the best available evidence.

The lottings and areas are as shown on the plats approved May 21, 1892, and April 21, 1906.

The history of prior surveys is contained in the field note record.

This resurvey was executed by Carl W. Enix, Cadastral Surveyor, beginning September 23, 1964, and completed October 20, 1964, pursuant to Special Instructions for Group No. 298, Wyoming, dated September 22, 1964.

UNITED STATES DEPARTMENT OF THE INTERIOR
BUREAU OF LAND MANAGEMENT
Washington, D. C. July 12, 1966

This plat is strictly conformable to the approved field notes, and the survey, having been correctly executed in accordance with the requirements of law and the regulations of this Bureau, is hereby accepted.

For the Director

E. E. Huntington

Chief, Division of Engineering


Lat. 43° 43' 53" N.
Long. 108° 11' 42" W.

2565-B

44-95

4419

ELEVENTH STANDARD PARALLEL NORTH

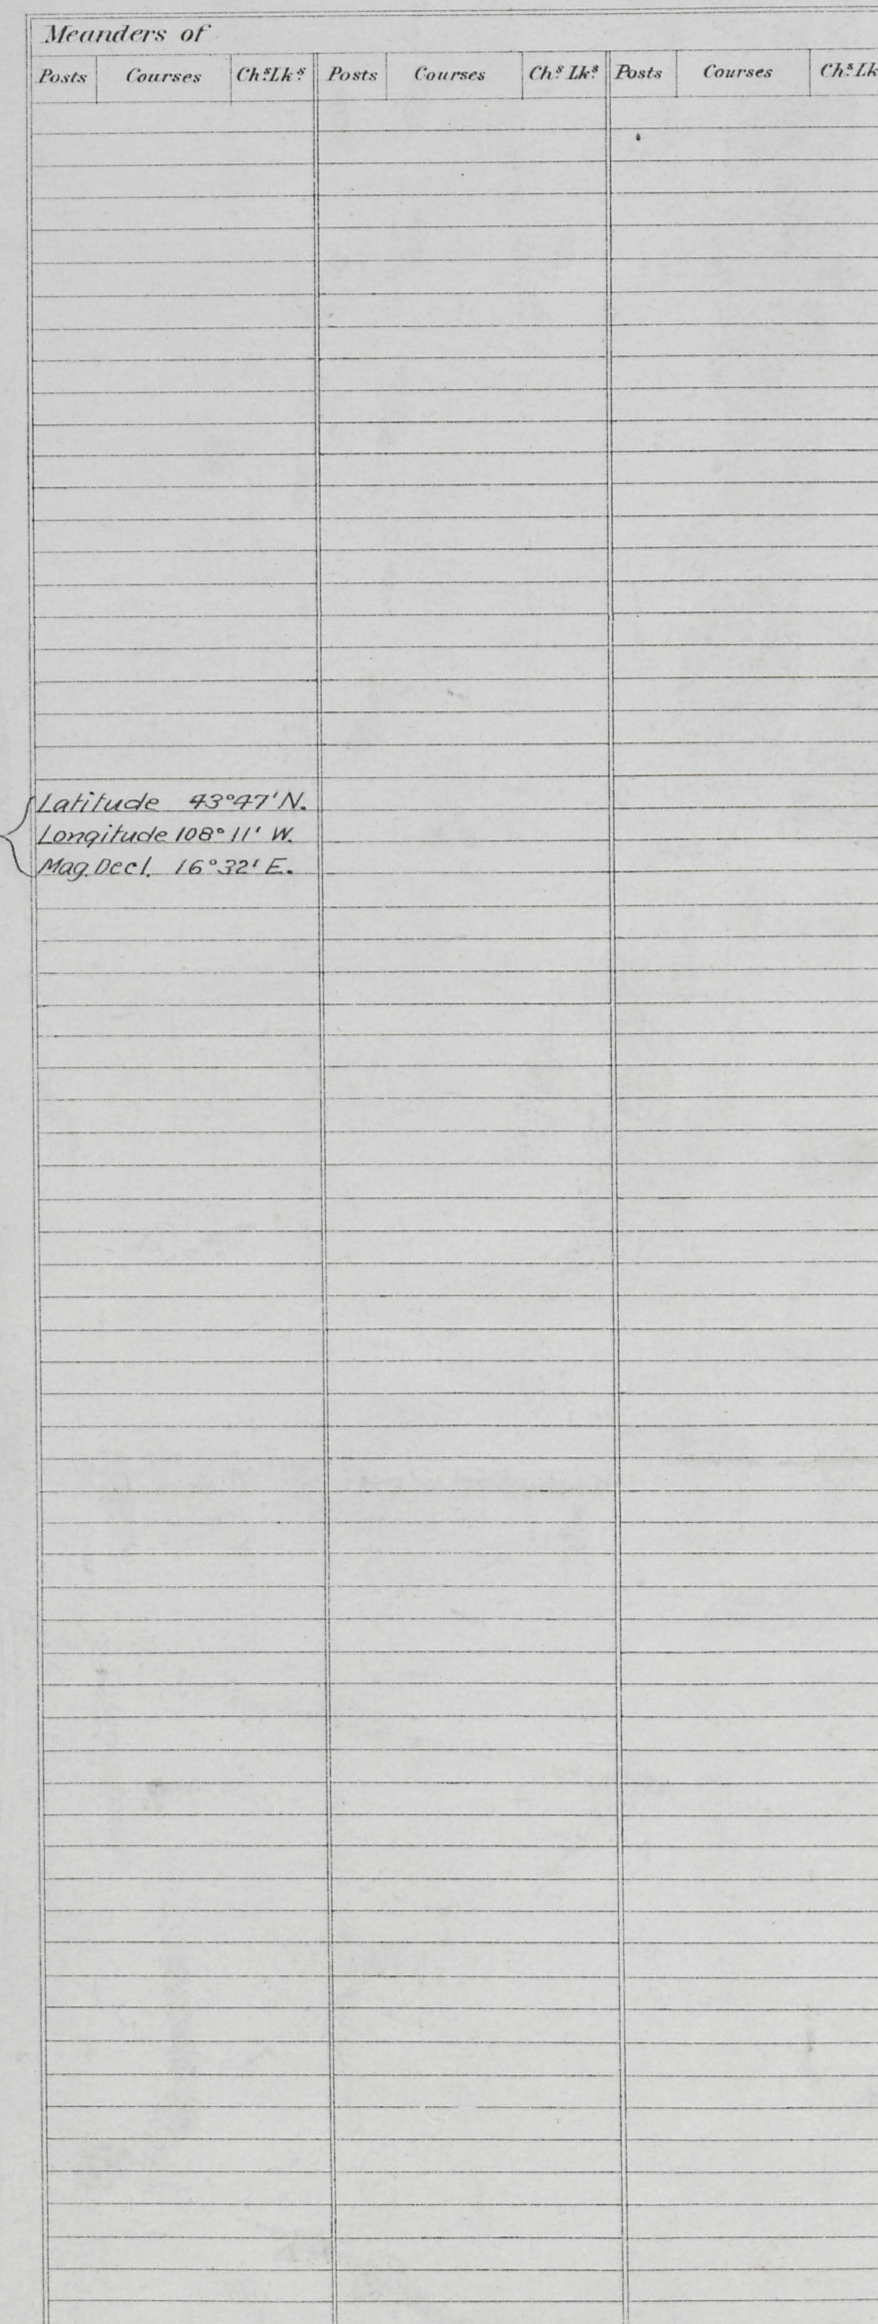

Latitude $43^{\circ}47'N$
Longitude $108^{\circ}11'W$
Mag Dec. $16^{\circ}32'E$.

Surveyed by Carpenter and Warner, 1891.

Total number of Acres 1112939

Surveys Designated	By Whom Surveyed	Date of Contract	Amount of Surveys	When Surveyed
<i>Refracement and</i>		No.	M. Chs. Lks.	
<i>Resurvey Township lines</i>	Frank M. Johnson	308 Dec. 4, 1905	6 10 85	December 22-24, 1905
<i>Subdivisions</i>	" " "	307 " " "	26 71 22	December 26-31, 1905
<i>Corrections</i>	" " "	" " "	67 69	" " "
<i>Refracement Tp. lines</i>	" " "	308, " " "	5 02 77	December 22-23, 1905
<i>Refracement and Resurvey Subdn. lines</i>	" " "	" " "	5 77 30	December 22-23, 1905
<i>West Boundary</i>	Carpenter & Warner	24, April 1, 1891	2 79	24 October 1, 1891
<i>East Boundary</i>	" " "	" " "	3 02	September 28, 1891,

Scale 40 Chains to an Inch.

Fractional
The above Map of Township N^o 44 North, of Range N^o 95 West of the
6th Principal Meridian, Wyoming, is strictly conformable to the field
notes of the survey thereof on file in this Office, which have been examined and approved.

Surveyor General's Office. *Alpheus P. Hamon*
Cheyenne Wyoming April 21, 1906. *Sur. Gen.*

Survey accepted by the Hon Commissioner in his letter
E May 2. 1906, Duplicate Plot forwarded to Lander
Land Office May 5. 1906. 44-95

44-95

2565-A

Township N^o 44 North Range N^o 95 West of the 6th Principal Meridian

Surveys Designated	By Whom Surveyed	Date of Contract	Amount of Surveys M. Ch. ^s Lk. ^s	When Surveyed	Magnetic Declination
Township lines Subdivisions	Carpenter & Warner	April 1, 1891	32 74 02	Oct. 14-16-1891	17 15 East.


The above Map of Township N. 44 North of Range N. 25 West of the 6th Principal Meridian, Wyoming, is strictly conformable to the field notes of the survey thereof on file in this Office, which have been examined and approved.

Surveyor General's Office. }
Cheyenne Wyo. May 21st 1892 } Wm. A. Rickards
Sur. Genl

Accession
No.
4370

EXTERIOR LINES

Scale 1 inch = 2 miles. Mag. Var. East.

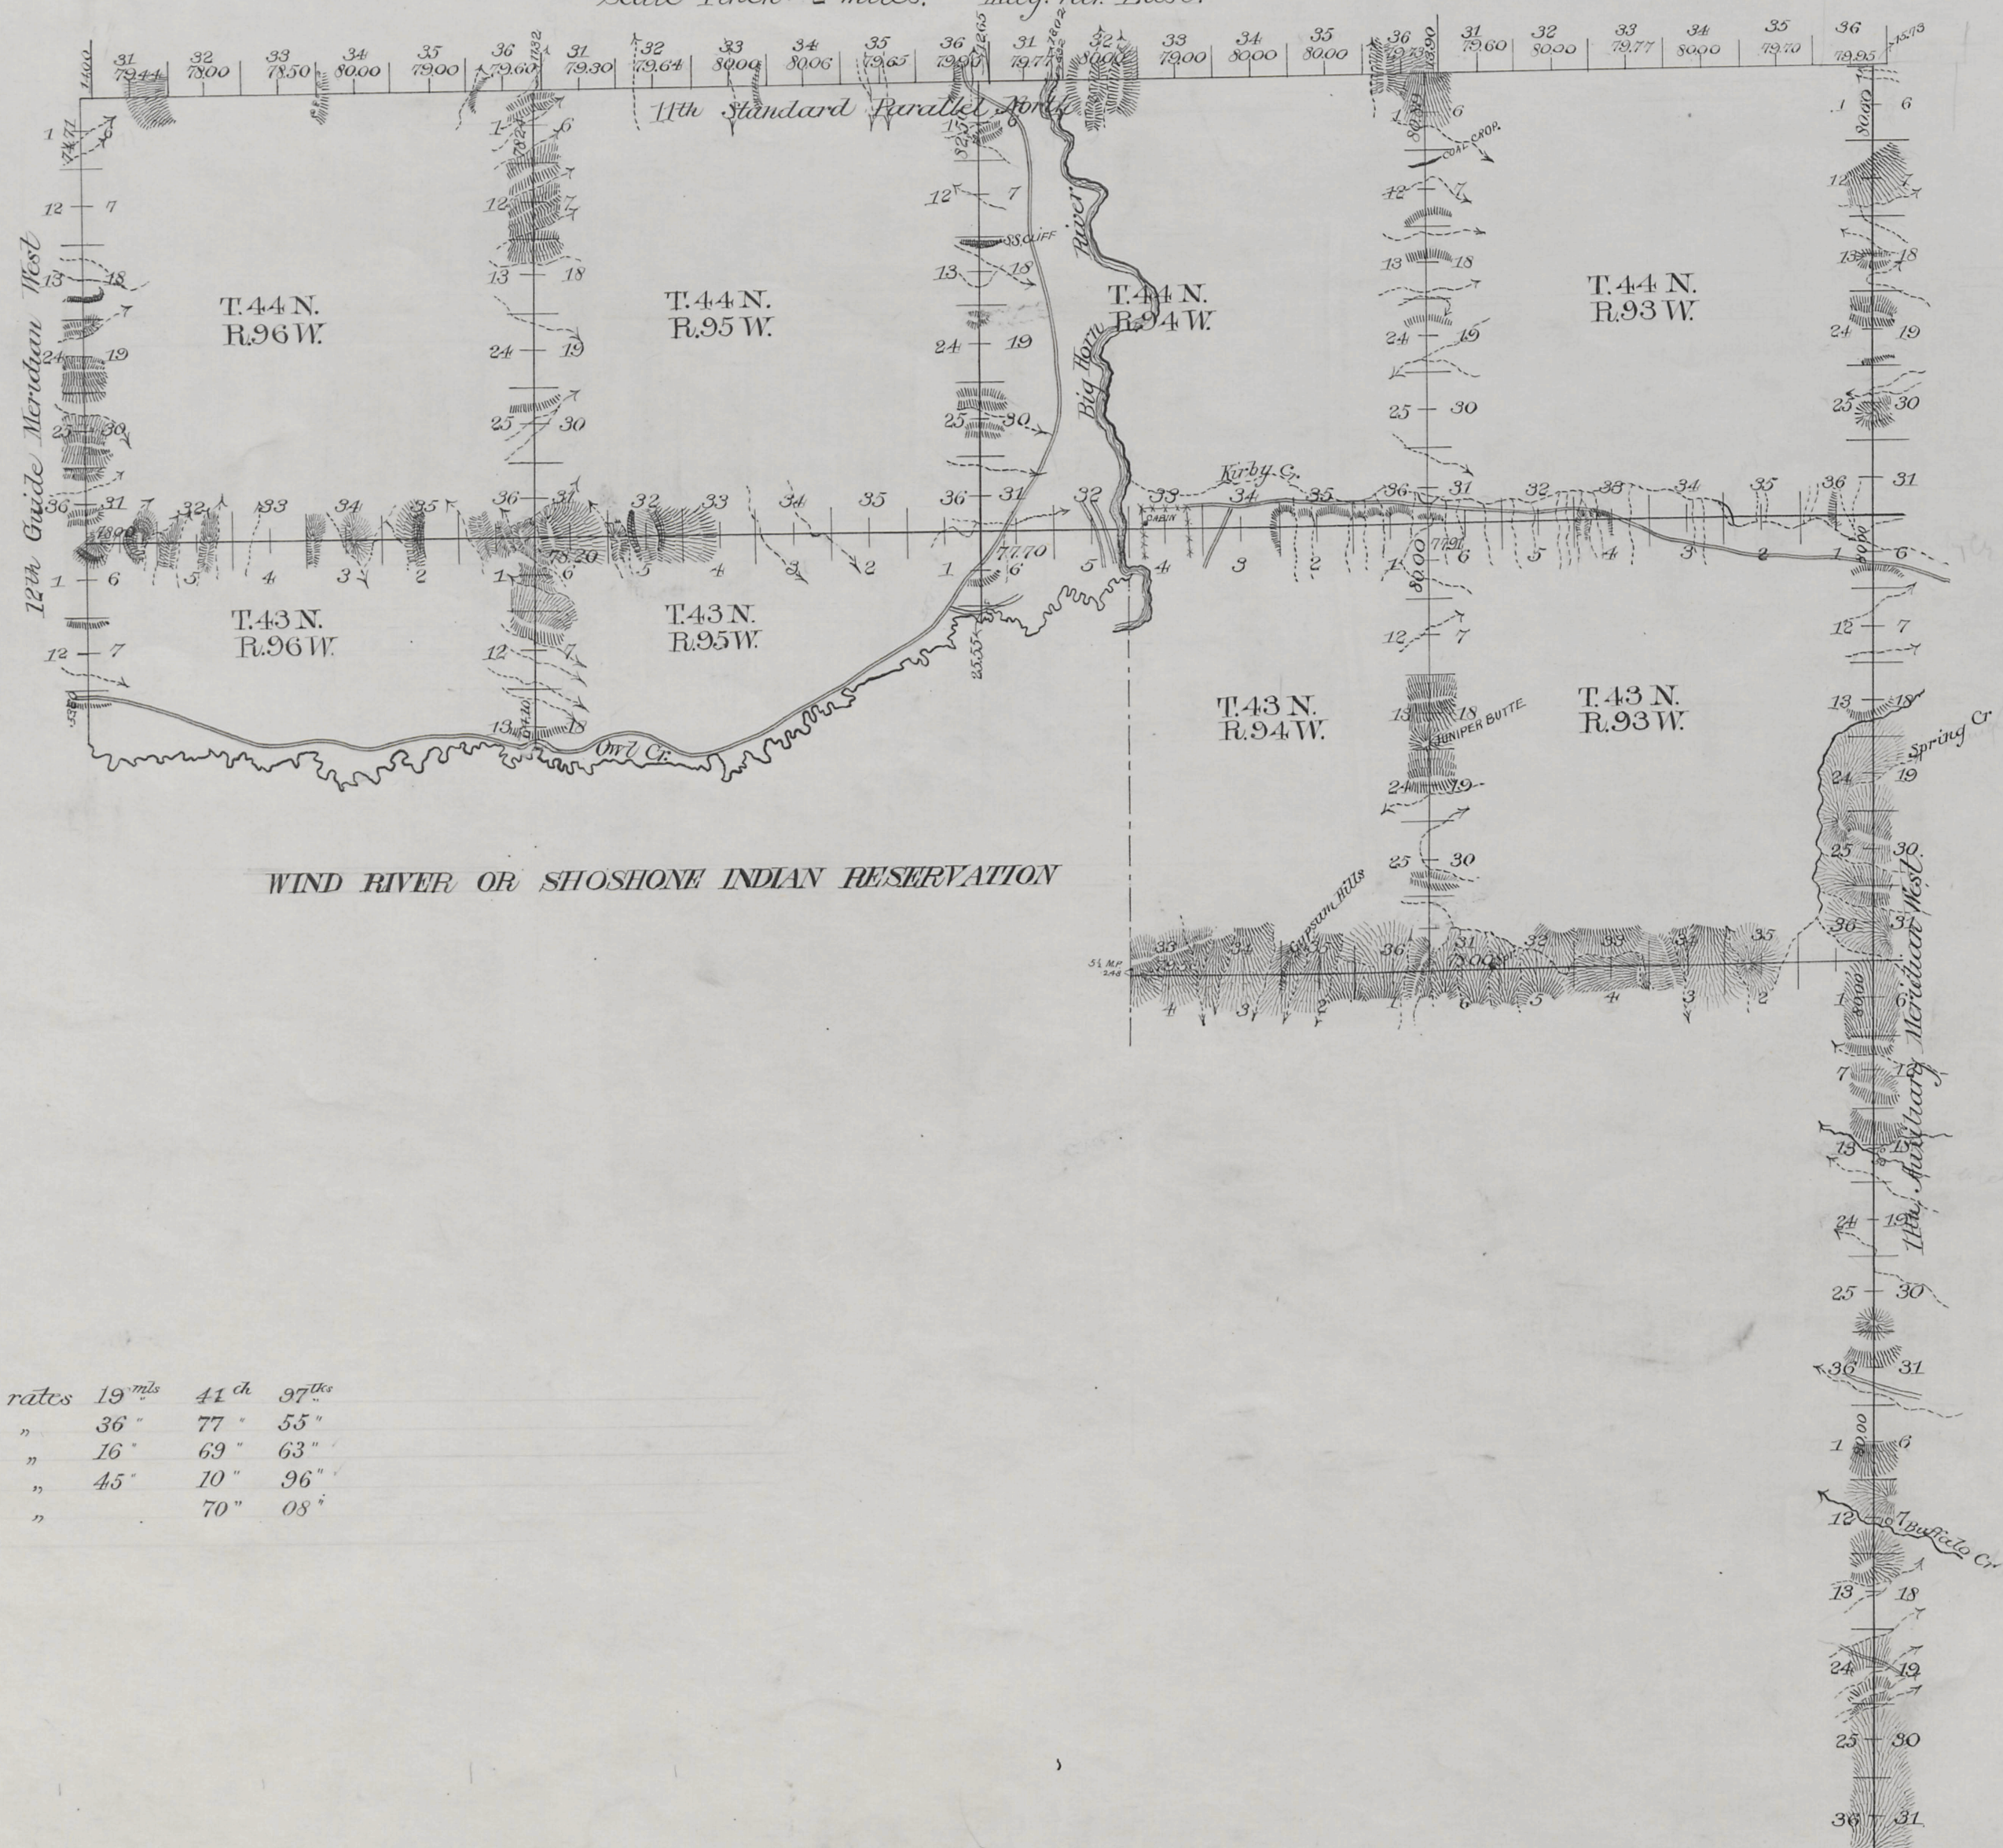

Standard lines at intermediate rates	19 ^{mls}	41 ^{ch}	97 ^{ft}
" " " minimum	36"	77"	55"
Exterior " " intermediate	16"	69"	63"
" " " minimum	45"	10"	96"
Connection " " "	70"	08"	

Surveys Designated	By Whom Surveyed	Date of Contract	Amount of Surveys M ^s Ch ^s L ^{ts}	When Surveyed	Magnetic Declination
11 th Stand. Par.	Carpenter & Warner	April 1, 1891	23 70 61	July 8-10, 1891	17° 12' East
11 th Aux. Mer.	"	"	24 00 60	" 5-7 "	17° 04' "
12 th Guide Mer.	"	"	8 48 31	" 12 "	17° 20' "
Exteriors	"	"	62 00 59	Sept 23-30 "	17° 14' "
Connections	"	"	70 08	July 8-10, 1891	17° 12' "

I hereby certify that the above diagram of the 11th Standard Parallel North in Ranges 93, 94, 95 and 96 West; the 11th Guide Meridian West in Townships 43, 44 and 45 North; the 12th Guide Meridian West in Townships 43 and 44 North, and the Exterior Boundaries of Townships 43 North Range 93 West, Townships 44 North, Ranges 93, 94, 95 and 96 West, and Fractional Townships 43 North, Ranges 94, 95 and 96 West of the 6th Principal Meridian in Wyoming, is strictly conformable to the field notes of the survey thereof on file in this office which have been examined and approved.

Surveyor General's Office
Cheyenne, Wyo. May 21st 1892

Wm. H. Richards
Surveyor General