


TOWNSHIP 44 NORTH, RANGE 82 WEST, OF THE SIXTH PRINCIPAL MERIDIAN, WYOMING.

DEPENDENT RESURVEY AND SUBDIVISION OF SECTION 34

Sec. 22 Sec. 23
Sec. 27 Sec. 26

1882
Fleet in
David
W.
1882
Sur. by

Lat. 43°44'39.142" N.
Long. 106°41'41.583" W.
NAD83 (2011) (EPOCH:2010.0000)

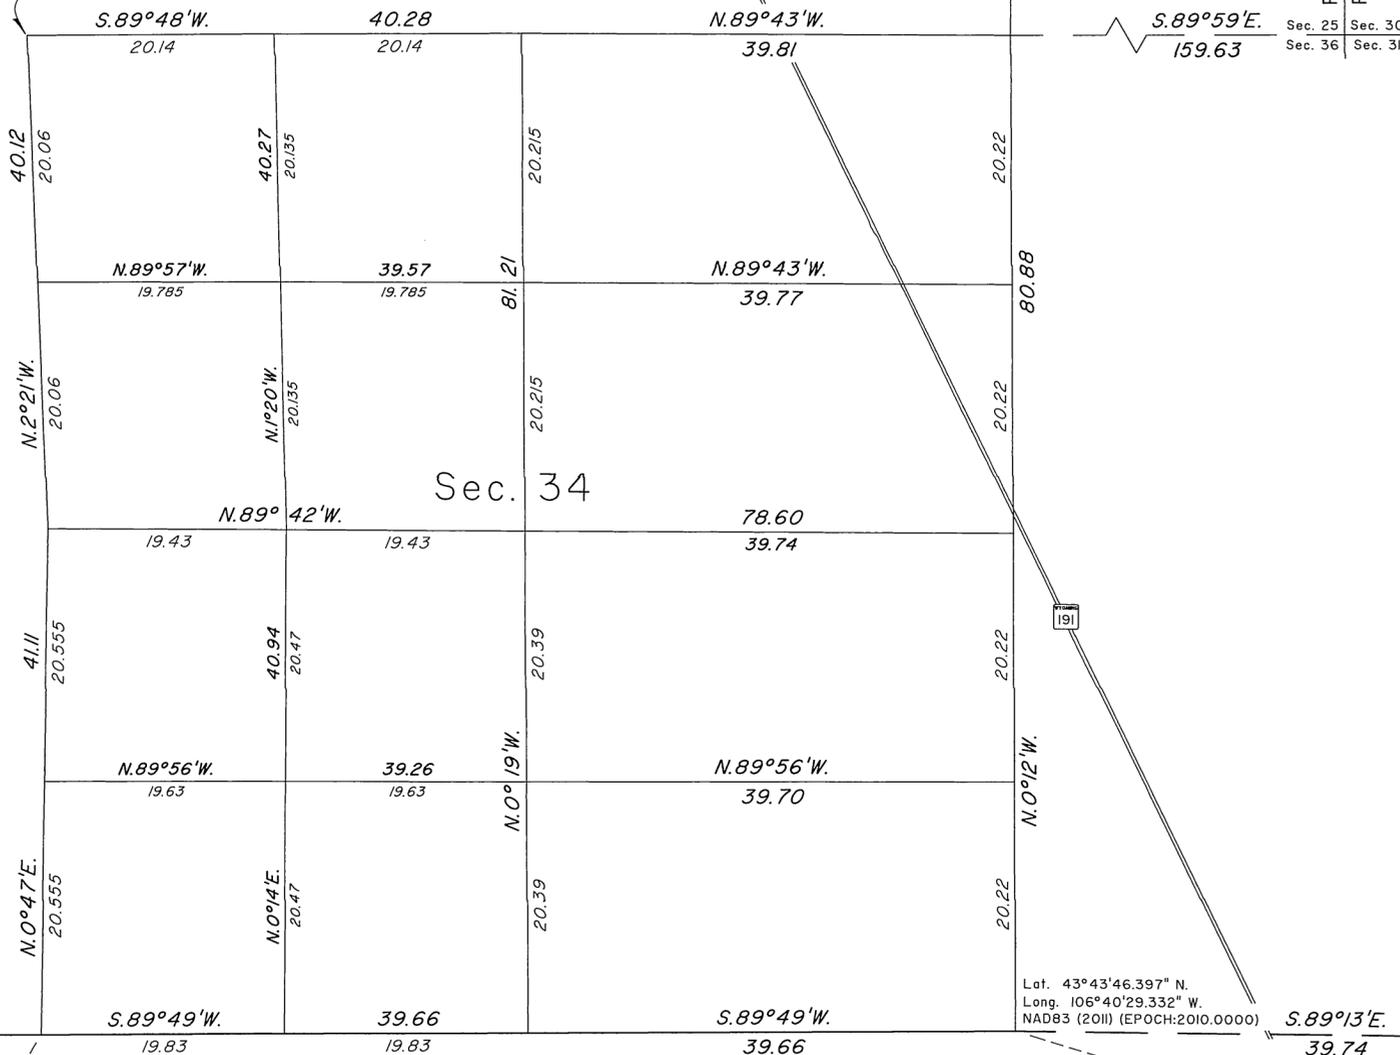


R. 82 W.
R. 81 W.
Sec. 25 Sec. 30
Sec. 36 Sec. 31

A history of surveys is contained in the field notes.


This plat represents the dependent resurvey of a portion of the south boundary and a portion of the subdivisional lines, designed to restore the corners in their true original locations according to the best available evidence, and the survey of the subdivision of section 34, T. 44 N., R. 82 W., Sixth Principal Meridian, Wyoming.

Except as indicated hereon, the lotting and areas are as shown on the plat approved March 26, 1883.

Survey executed by Lee T. Wilson, Cadastral Surveyor (Student Trainee), under the supervision of James E. Jacob, Cadastral Surveyor, beginning June 26, 2012, and completed July 11, 2012, pursuant to Special Instructions and Assignment Instructions dated June 13, 2012, for Group No. 862, Wyoming.

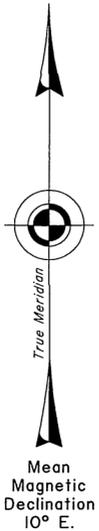

Sur. by
-C. McCarthy and J. R. Moore
In 1881

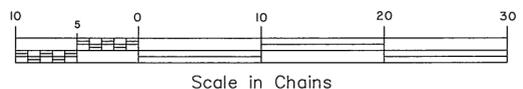

Lat. 43°43'46.397" N.
Long. 106°40'29.332" W.
NAD83 (2011) (EPOCH:2010.0000)

B.L.M.
6027

Sec. 35
1/4
Sec. 2

UNITED STATES DEPARTMENT OF THE INTERIOR
BUREAU OF LAND MANAGEMENT

Cheyenne, Wyoming November 22, 2013

This plat is strictly conformable to the approved field notes, and the survey, having been correctly executed in accordance with the requirements of law and the regulations of this Bureau, is hereby accepted.

For the Director

John P. Lee

John P. Lee
Chief Cadastral Surveyor for Wyoming