


T. 46 N., R. 78 W., Sixth Principal Meridian, Wyoming, Field Note Links

Plat Accession Number(s)	Year(s) of Survey	
Township Subdivision Plats		
8781	2018	See plat for field notes.
7896	1988	https://www.wy.blm.gov/cadastral/countyplats/johnson/fieldnotes/t46nr78w_gp505fn.pdf
6525	1948	https://www.wy.blm.gov/cadastral/countyplats/johnson/fieldnotes/t46nr78w_gp209fn.pdf
1129	1881	https://www.wy.blm.gov/cadastral/countyplats/johnson/fieldnotes/t46nr78w_c127fn.pdf
Township Exterior Plats		
1112	1881; 1882; 1884	https://www.wy.blm.gov/cadastral/countyplats/johnson/fieldnotes/retext0797.pdf
1112	1881	https://www.wy.blm.gov/cadastral/countyplats/johnson/fieldnotes/ext1112.pdf

TOWNSHIP 46 NORTH, RANGE 78 WEST, OF THE SIXTH PRINCIPAL MERIDIAN, WYOMING.

CORRECTIVE DEPENDENT RESURVEY

SURVEY INFORMATION AND CERTIFICATE

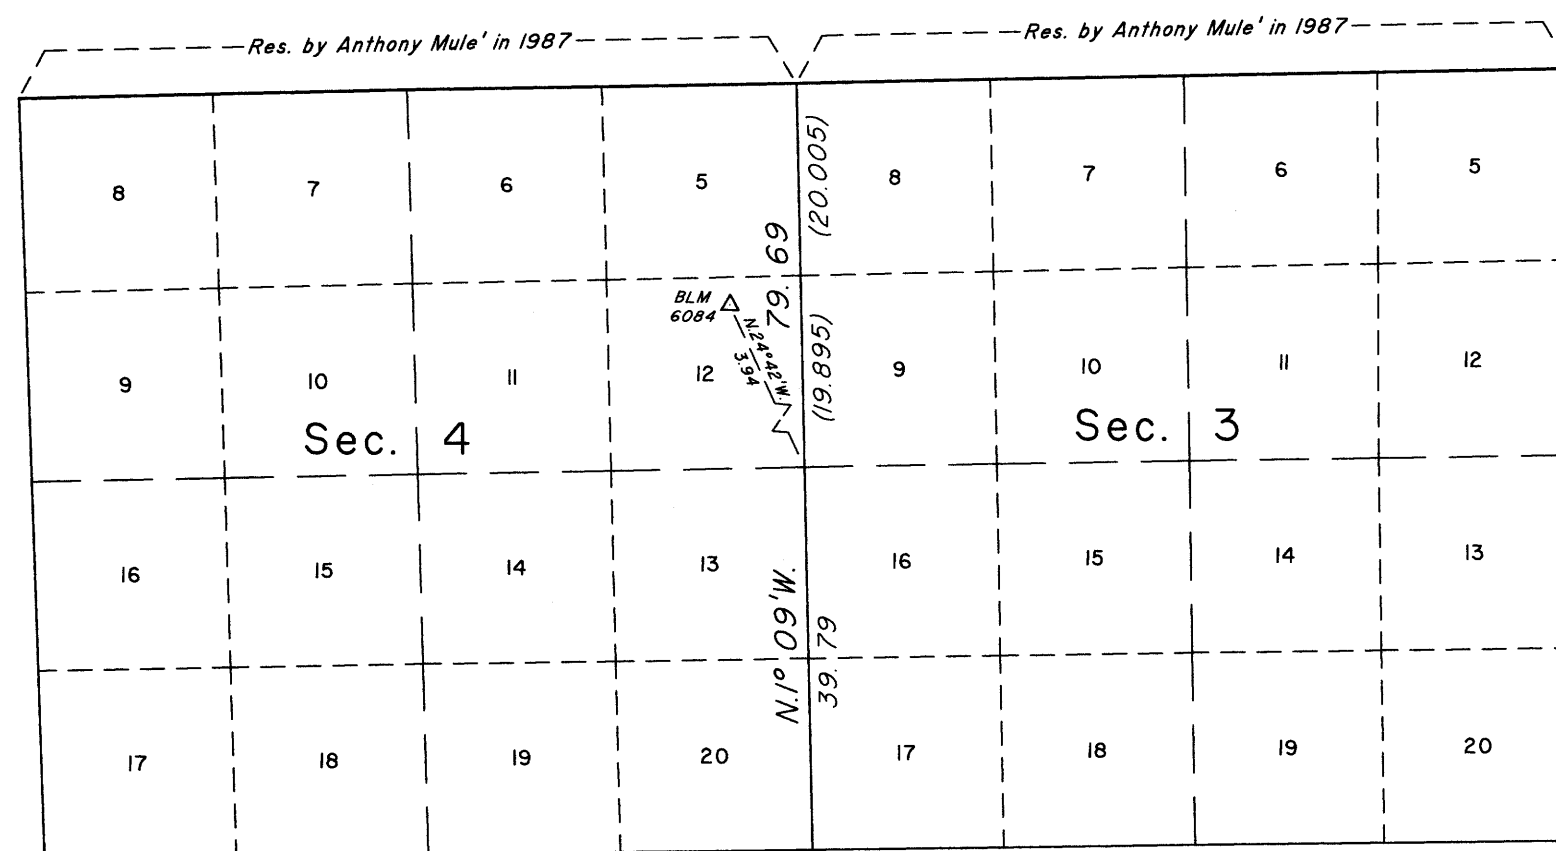

This plat represents the entire record of the corrective dependent resurvey of a portion of the subdivisional lines designed to restore the corners to their original locations according to the best available evidence, Township 46 North, Range 78 West, Sixth Principal Meridian, Wyoming.

The history of surveys pertaining to this resurvey is as follows. Charles McCarthy and Joseph R. Moore surveyed the north boundary in 1881. William O. Downey and Mortimer N. Grant retraced the north boundary and surveyed the subdivisional lines in 1881. Anthony Mule' dependently resurveyed a portion of the north boundary in 1987. Dale C. Wilson dependently resurveyed the subdivisional lines in 1988.


Christopher Kaschmitter, Wyoming Professional Land Surveyor No. 15262, purported finding the monument for the 1/4 section corner of secs. 3 and 4, set during the 1988 dependent resurvey, to be erroneously located 136 feet southeast of the record position. A field investigation confirmed the purported findings. This corrective dependent resurvey, as shown hereon, corrects the 1988 dependent resurvey.

Lottings and areas are as shown on the plat approved December 4, 1990.

Unless otherwise noted, solid lines not showing bearing and distance were dependently resurveyed by Dale C. Wilson in 1988.

The direction and length of all lines were determined by TRIMBLE Model R8M3 Global Positioning System/Global Navigation Satellite Systems (GPS/GNSS) receivers. Measurement procedures used were in accordance with Standards for the Positional Accuracy of Cadastral Surveys When Using Global Navigation Satellite Systems (GNSS), dated February 23, 2009. The direction of all lines are referenced to the true meridian. All reported positions are referenced to the NAD83 (2011) (EPOCH:2010) datum. Documentation of the GPS/GNSS project control point BLM 6084 position determination is included in the group file. The magnetic declination was estimated by the National Centers for Environmental Information (NCEI) declination calculator, WMM2015 model.

I, James E. Jacob, Cadastral Surveyor, HEREBY CERTIFY upon honor that, in pursuance of special instructions dated June 13, 2018, and assignment instructions dated June 13, 2018, for Group No. 995, Wyoming, I have corrected a portion of the dependent resurvey of a portion of the subdivisional lines, Township 46 North, Range 76 West, Sixth Principal Meridian, Wyoming, and that this plat, in one sheet, represents the entire record of this survey. Survey commenced and completed July 2, 2018, and has been made in strict conformity with the special instructions, the Manual of Instructions for the Survey of the Public Lands of the United States, 2009, and in specific manner described hereon.

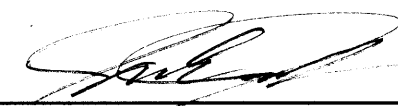
James E. Jacob
Cadastral Surveyor

March 25, 2020
Date

UNITED STATES DEPARTMENT OF THE INTERIOR
BUREAU OF LAND MANAGEMENT

Cheyenne, Wyoming

March 25, 2020

This plat representing the entire record of this survey, having been correctly executed in accordance with the requirements of law and the regulations of this Bureau, is hereby accepted.

For the Director



Sonja S. Sparks
Chief Cadastral Surveyor for Wyoming

The cor. of secs. 3, 4, 9 and 10, monumented with a stainless steel post, 2 1/2 ins. diam., firmly set 2 ins. below the surface of the ground, an embedded mound of stone to the W. and a steel fence post buried horizontally nearby, with brass cap mkd.

T46N R78W
S 4 | S 3
S 9 | S 10
1988

This position is filed in the Johnson County Clerk's Office by Donald F. Brady, Wyoming Professional Land Surveyor No. 5655. Reset the steel fence post alongside the stainless steel post.

Latitude Longitude
43° 58' 48.190" N. 106° 13' 49.428" W.

The cor. of secs. 3, 4, 33 and 34, on the N. bdy. of the Tp., monumented with an iron post, 2 1/2 ins. diam., firmly set, projecting 4 ins. above the ground, an embedded mound of stone to the W. and a steel fence post set alongside, with brass cap mkd.

T47N R78W
S 33 | S 34
S 4 | S 3
T46N
1987

This position is filed in the Johnson County Clerk's Office by Donald F. Brady, Wyoming Professional Land Surveyor No. 5655.

Point for the 1/4 sec. cor. of secs. 3 and 4, at proportionate distance; there is no remaining evidence of the original cor.

Set a stainless steel post, 28 ins. long, 2 1/2 ins. diam., 26 ins. in the ground, atop a plastic encased magnetic marker, with brass cap mkd.

T46N R78W
1/4
S 4 | S 3
2018



Set a steel fence post alongside the stainless steel post.

From this point, the erroneous position of the 1/4 sec. cor. of secs. 3 and 4, reestablished during the 1988 dependent resurvey, bears S.44°45'E., 2.06 chs. dist.; monumented with a stainless steel post, 28 ins. long, 2 1/2 ins. diam., firmly set 26 ins. in the ground, steel fence post loose atop the ground alongside, with brass cap mkd. T46N R78W 1/4 S4 S3 1988. Add the mks. AM 2018 on the brass cap and bury the stainless steel post, in place, 6 ins. below the surface of the ground. Remove the steel fence post from the area.

From this same point, GPS/GNSS project control point BLM 6084, OPUS Shared Solution PID: BBGG86, bears N.24°42'W., 3.94 chs. dist., monumented with an iron FENO(R) rod, 24 ins. long, 3/4 in. diam., set flush with the surface of the ground, in a column of concrete, a steel fence post set 7.5 lks. to the N., with aluminum cap mkd. BLM 6084 2018 CADASTRAL SURVEY and a triangle.

Latitude Longitude HAE
43° 59' 16.443" N. 106° 13' 51.630" W. 4436.00 sft.

TOWNSHIP 46 NORTH, RANGE 78 WEST, OF THE SIXTH PRINCIPAL MERIDIAN, WYOMING.
SUPPLEMENTAL PLAT

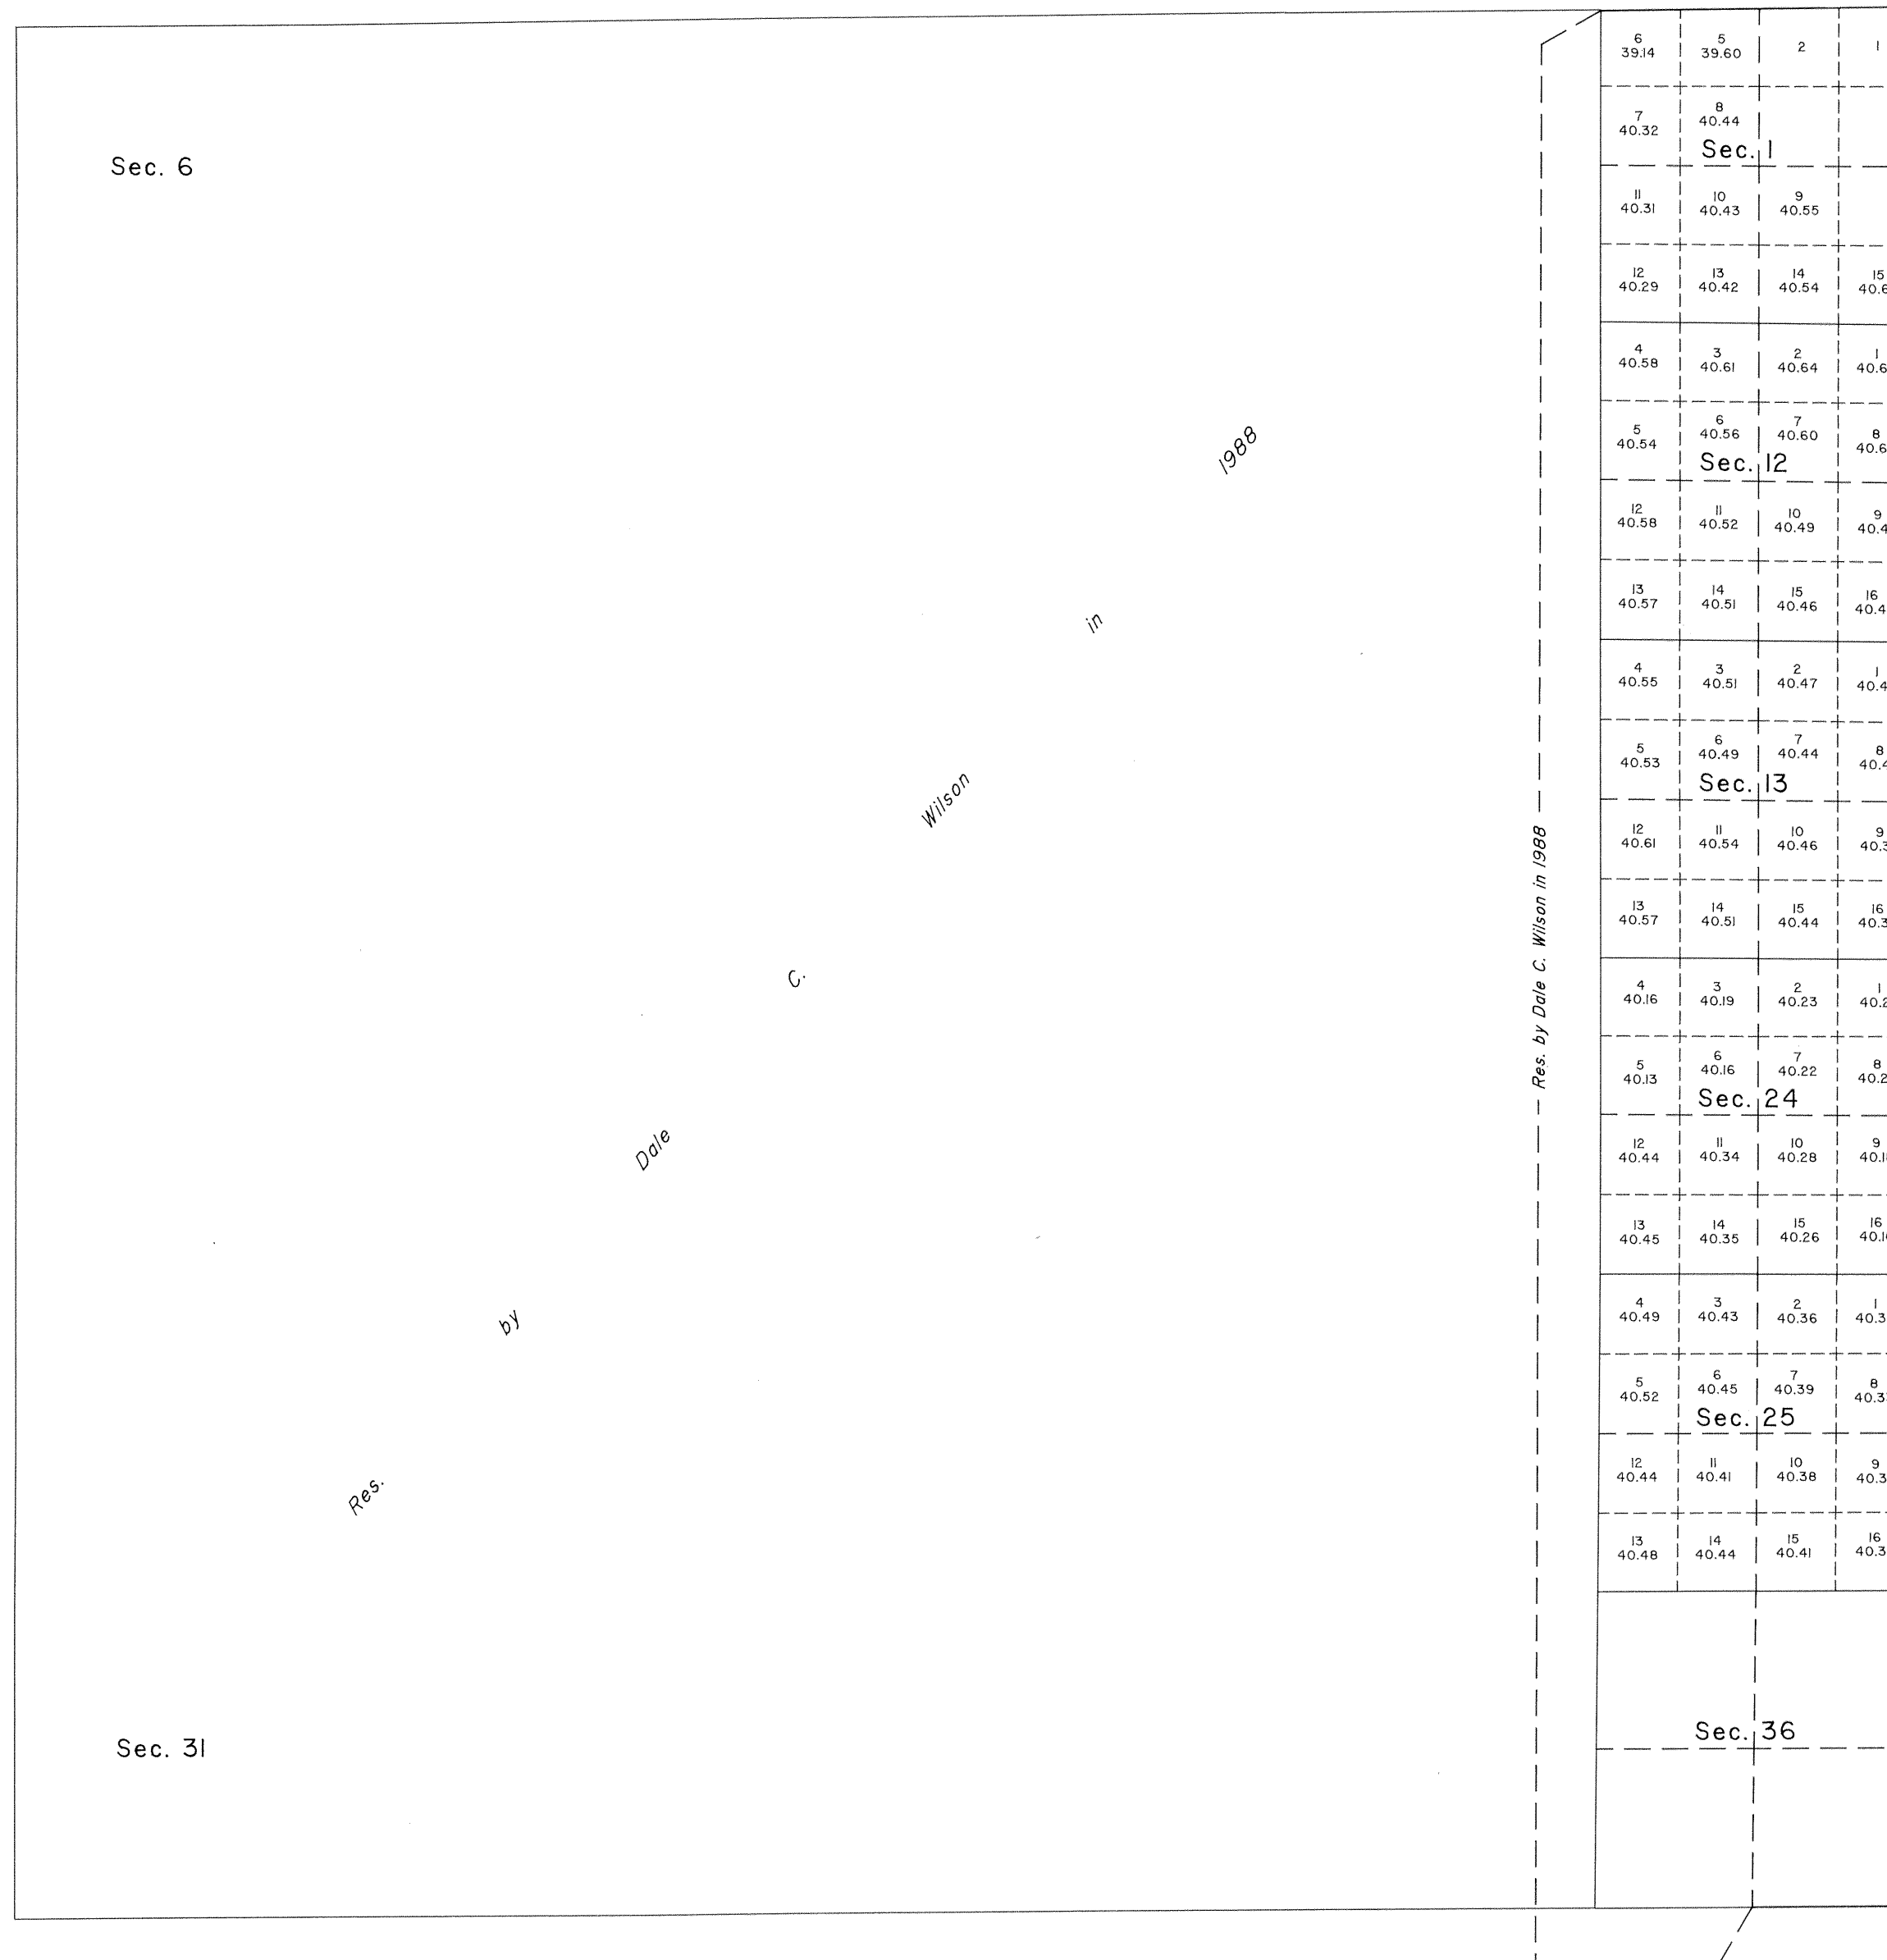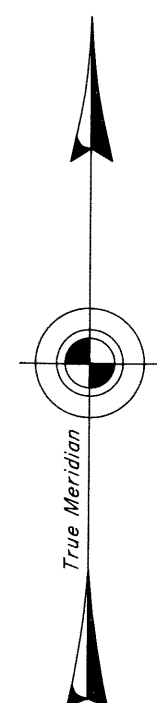

This plat showing a subdivision of certain sections, T. 46 N., R. 78 W., Sixth Principal Meridian, Wyoming, is based upon the plats accepted April 12, 1946, May 26, 1952 and December 4, 1990.

Certain modified lots and areas shown hereon pertain to Federal interest estate only. Except as indicated hereon, the lottings and areas are as shown on the plat approved July 31, 1882, and the plat accepted December 4, 1990.

UNITED STATES DEPARTMENT OF THE INTERIOR
BUREAU OF LAND MANAGEMENT


Cheyenne, Wyoming December 4, 1990

This plat, showing amended lottings, is based upon the official records and, having been correctly prepared in accordance with the regulations of this Bureau, is hereby accepted.

For the Director


John P. Lee

Chief Cadastral Surveyor for Wyoming

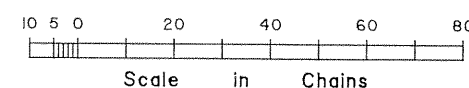

TOWNSHIP 46 NORTH, RANGE 78 WEST, OF THE SIXTH PRINCIPAL MERIDIAN, WYOMING.

DEPENDENT RESURVEY

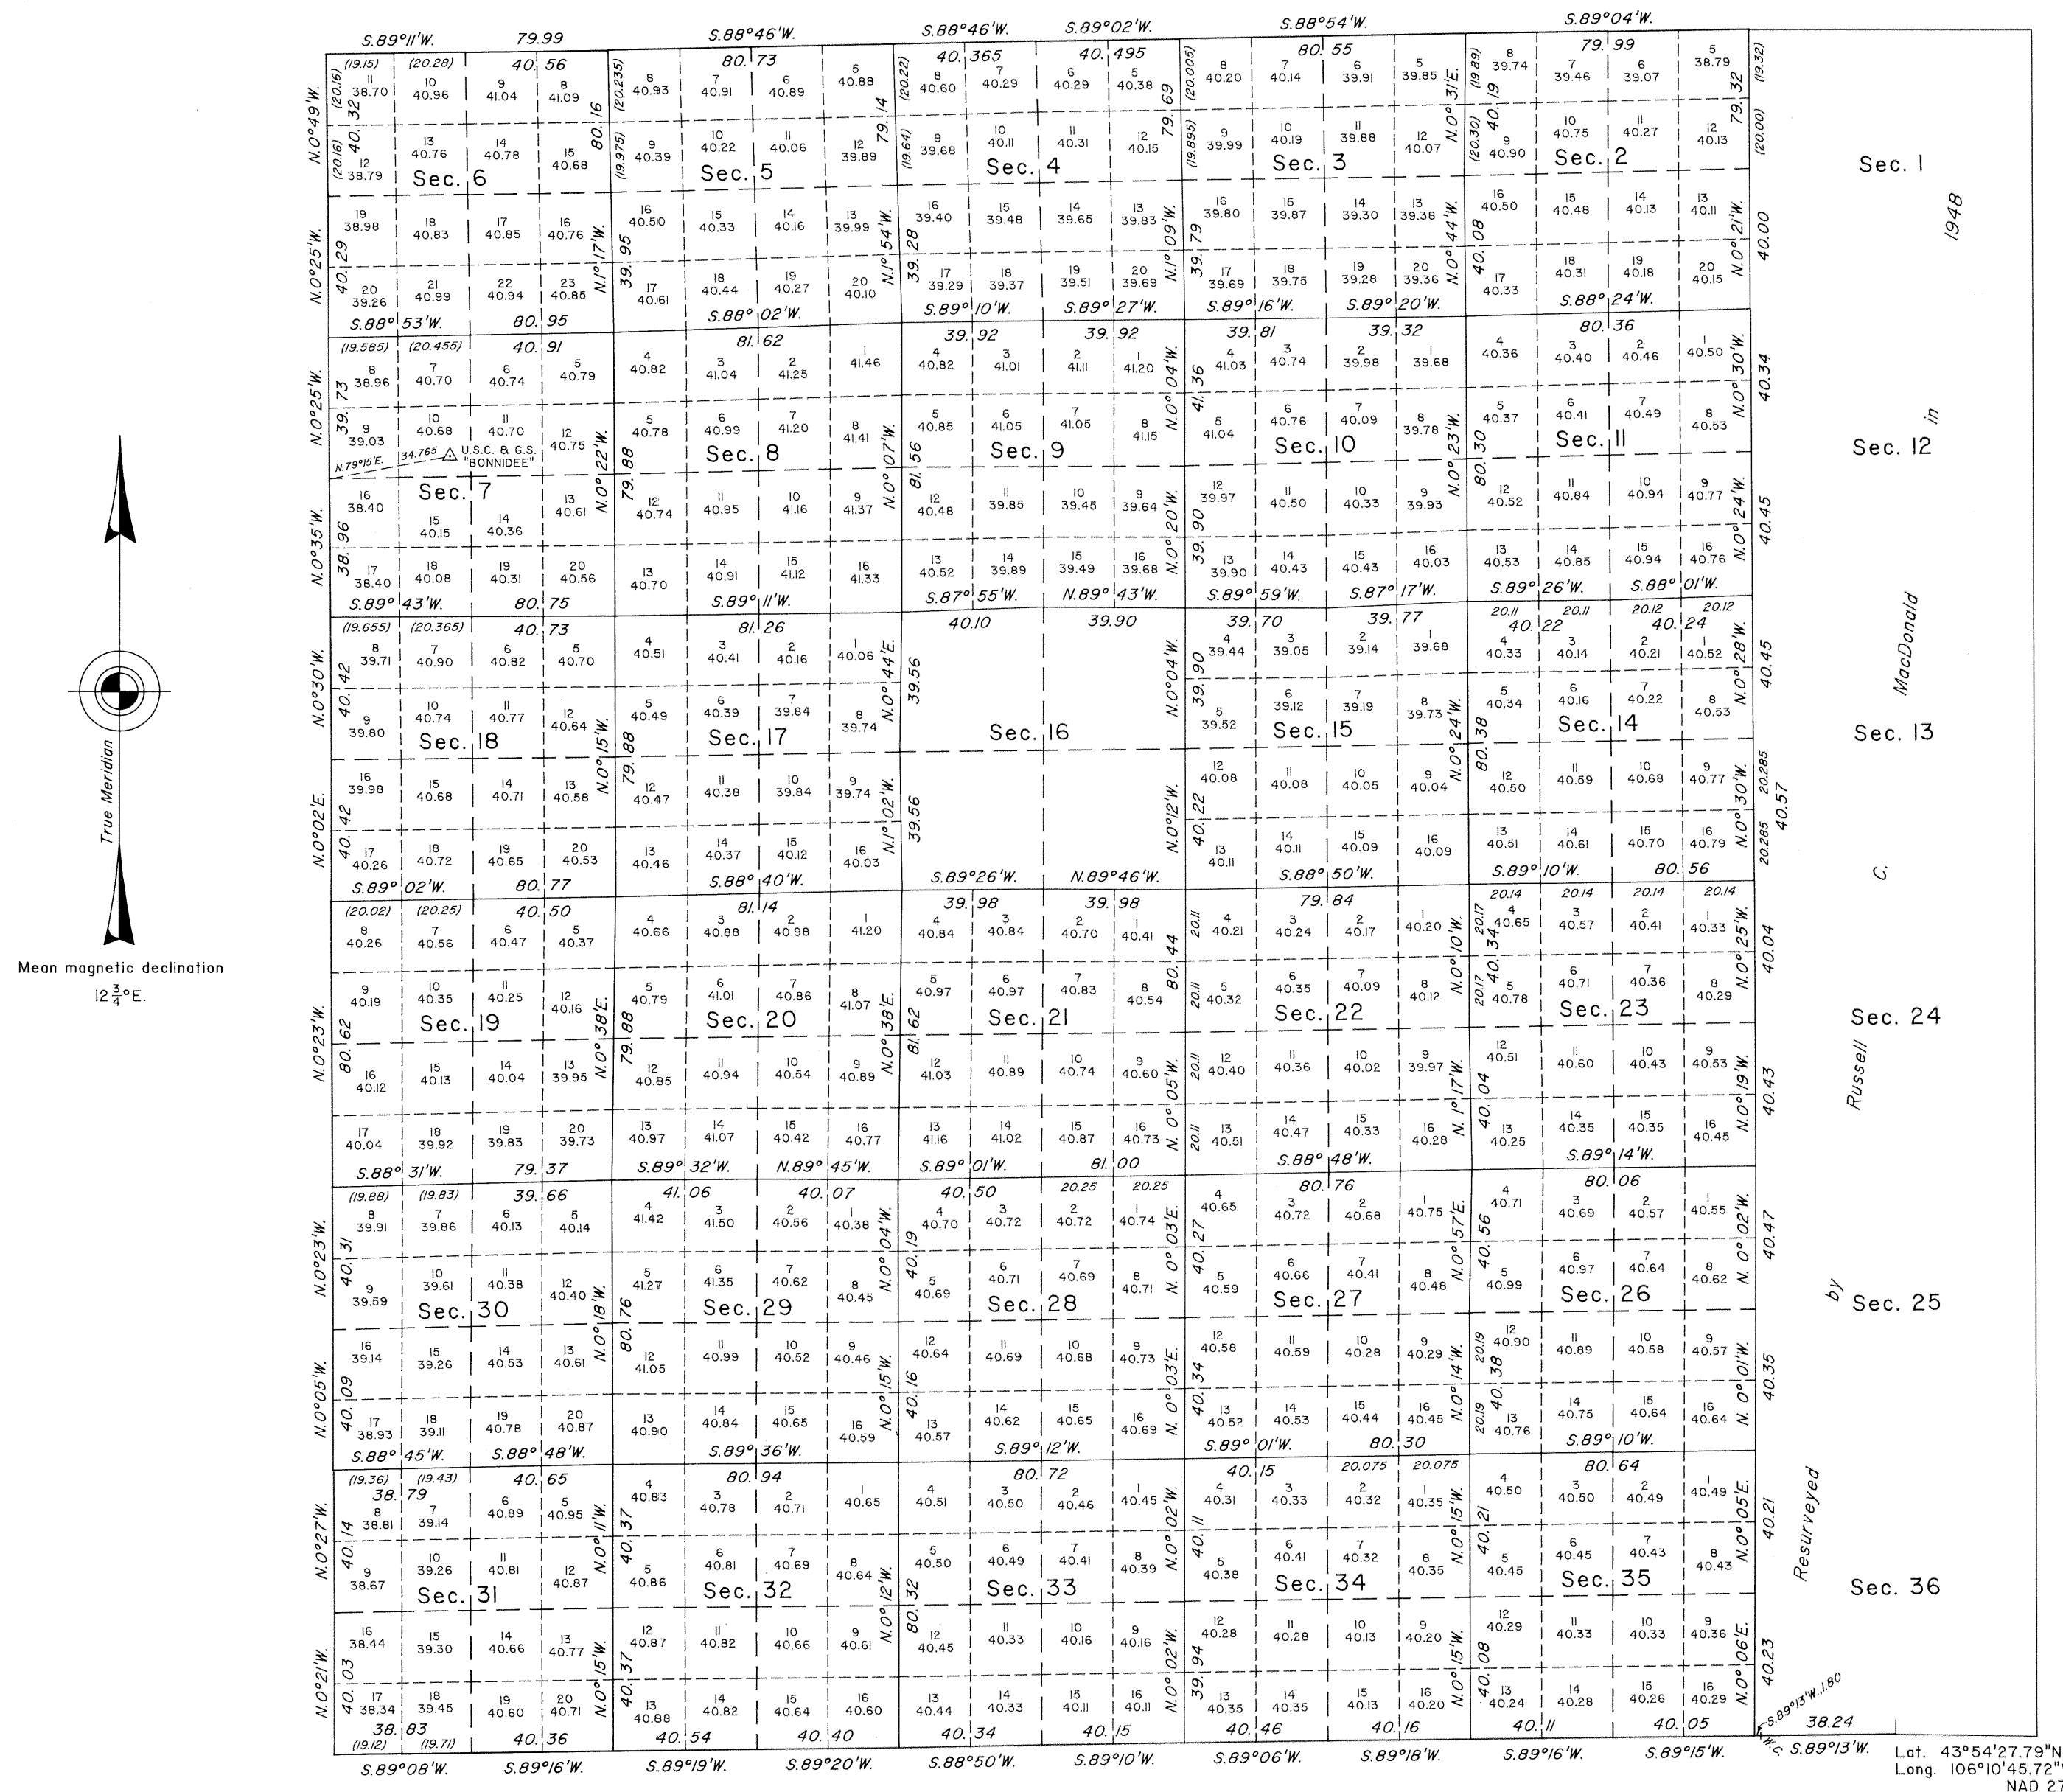

A history of surveys is contained in the field notes.

A portion of the north boundary was dependently resurveyed by Anthony Mule during the resurvey of T. 47 N., R. 78 W., executed concurrently under this same group.

This plat represents the dependent resurvey of a portion of the south boundary, the west boundary and a portion of the subdivisional lines designed to restore the corners in their true original locations according to the best available evidence, T. 46 N., R. 78 W., Sixth Principal Meridian, Wyoming.

Certain modified lots and areas shown hereon pertain to Federal interest estate only. Except as indicated hereon, the lottings and areas are as shown on the plat approved July 31, 1882.

Survey executed by Dale C. Wilson, Cadastral Surveyor, beginning June 6, 1988, and completed October 13, 1988, pursuant to Special Instructions dated July 20, 1987, for Group No. 505, Wyoming.

UNITED STATES DEPARTMENT OF THE INTERIOR
BUREAU OF LAND MANAGEMENT

Cheyenne, Wyoming December 4, 1990


This plat is strictly conformable to the approved field notes, and the survey, having been correctly executed in accordance with the requirements of law and the regulations of this Bureau, is hereby accepted.

For the Director

John P. Lee

Chief Cadastral Surveyor for Wyoming

TOWNSHIP N° 46 NORTH, RANGE N° 78 WEST, OF THE SIXTH PRINCIPAL MERIDIAN, WYOMING. DEPENDENT RESURVEY

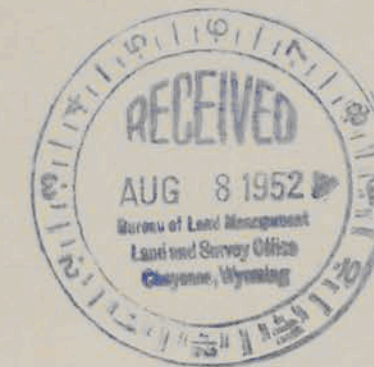

This plat represents a re-tracement and reestablishment of portions of the original township boundary and subdivisional lines designed to restore all corners in their original locations according to the best available evidence. The lottings and areas are as shown on the plat approved July 31, 1882.

Portions of the north and east boundaries resurveyed by Russell C. MacDonald in 1946.

Resurvey of portions of the subdivisional lines executed by Russell C. MacDonald September 20 to October 1, 1948 under Special Instructions for Group 209 Wyoming, dated April 5, 1946.

SCALE IN CHAINS
10 0 10 20 40 80

Area Resurveyed: 3,837.25 Acres

UNITED STATES DEPARTMENT OF THE INTERIOR
BUREAU OF LAND MANAGEMENT
Washington, D. C., May 26, 1952

This plat is strictly conformable to the approved field notes, and the survey, having been correctly executed in accordance with the requirements of law and the regulations of this Bureau, is hereby accepted.

For the Director

William F. Richards

Chief, Branch of Surveys

J.G.H. Topography compiled from Aerial Photographs

1129

G f F e E d D c C b B a A



Total number of Acres. 2,507 1/2					
Survey Designated	By Whom Surveyed	Date of Contract	Amount of Survey M ² Ch ² Lk ²	When Surveyed	Magnetic Declination
Township lines	M ^r Garby & Moore	Febr. 2, 1881	23 78 29	April 30, & May 7, 9 & 10, 1881	17° East.
Subdivisions	Darvey & Girard	May 7, 1881	59 75 59	June 13-18, 1881	17° East.
Connections					

The above Map of Township No. 46 North of Range No. 73 West of the Sixth Principal Meridian in Wyoming Territory is strictly conformable to the field notes of the survey thereof on file in this Office which have been examined and approved

Surveyor General's Office,
Cheyenne Wyoming
July 31st 1882

Edu. C. David
" " Int. Gen.^l


Index

1112

EXTERIOR LINES.

Scale, 3 miles to an inch.

Magnet. Var. East.

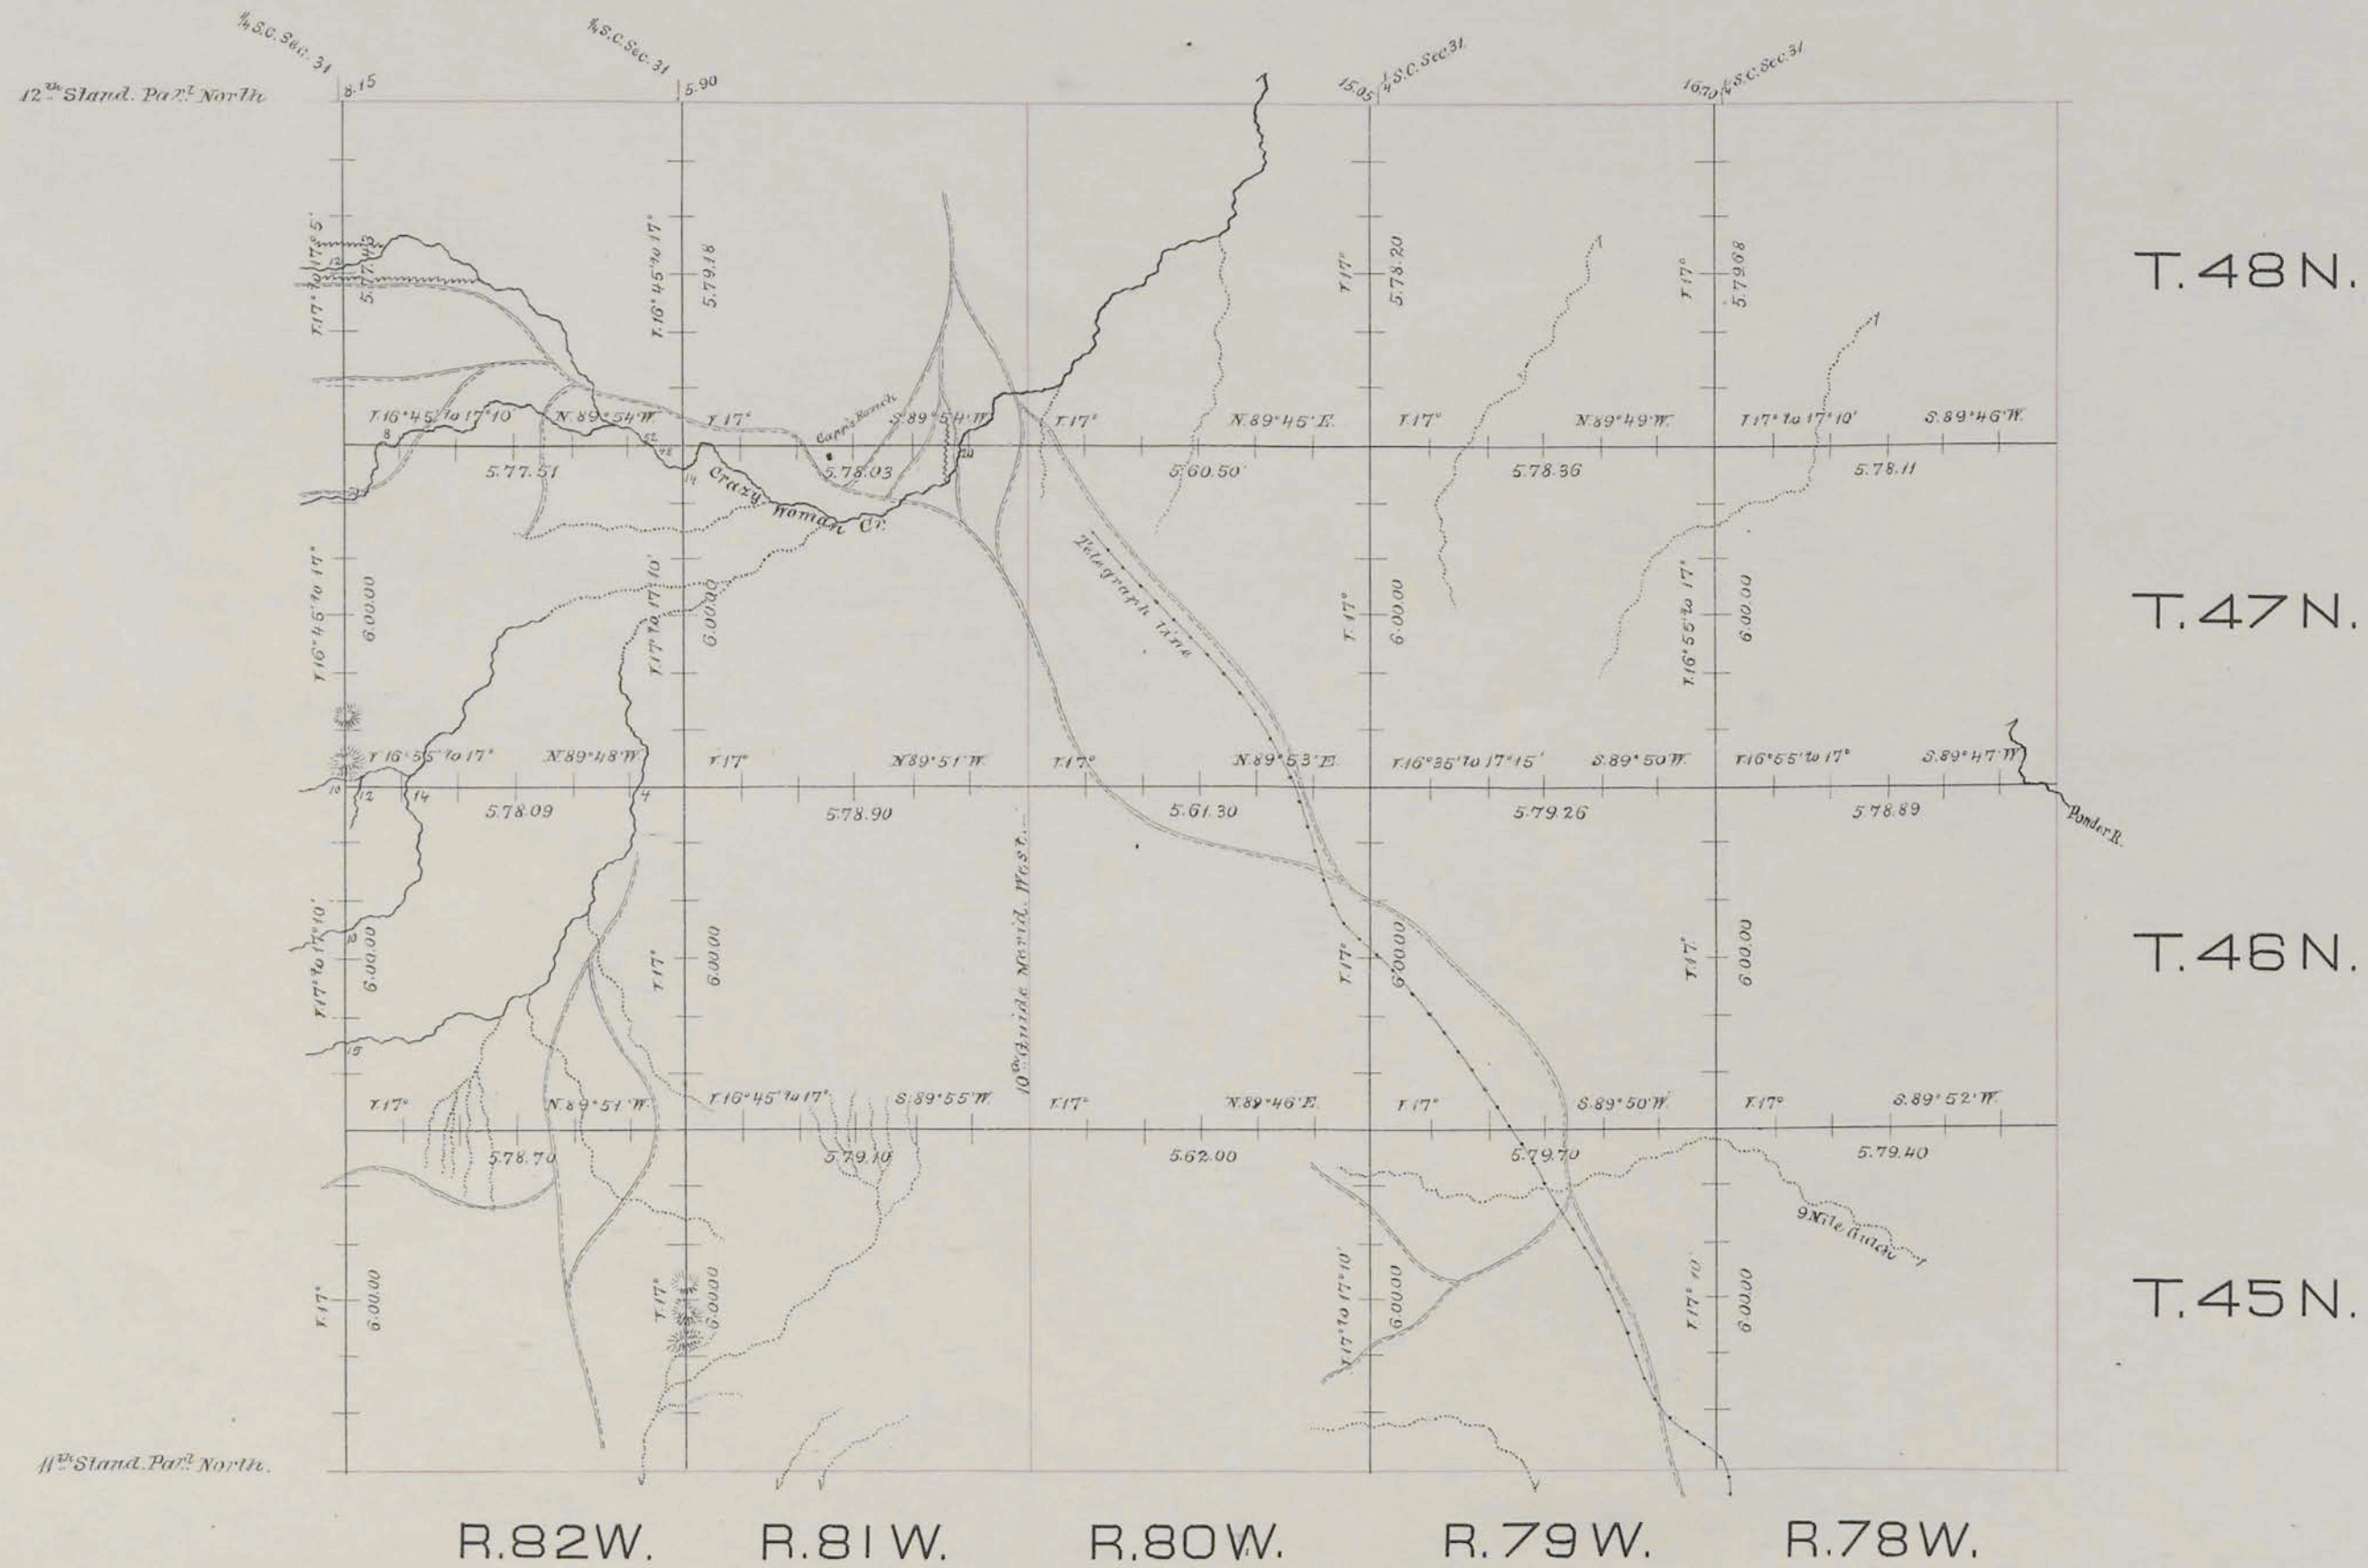

Surveys Designated	By whom surveyed	Date of Contract	Amount of Surveys mils. chs.	When surveyed
Exterior Lines	N ^o Carthy & Moore	February 2, 1881	185 2 34	May 6 - June 24, 1881
Connections	"	"	45 20	"

I hereby certify that the above diagram of the exterior lines of Townships 45 to 48 North inclusive, Ranges 78 to 82 inclusive, West of the 6th Principal Meridian, Wyoming Territory is strictly conformable to the field notes of the survey thereof on file in this Office, which have been examined and approved.
Surveyor General's Office,
Cheyenne, Wyo July 24 1882.

Edw. L. Davis
Surveyor General