
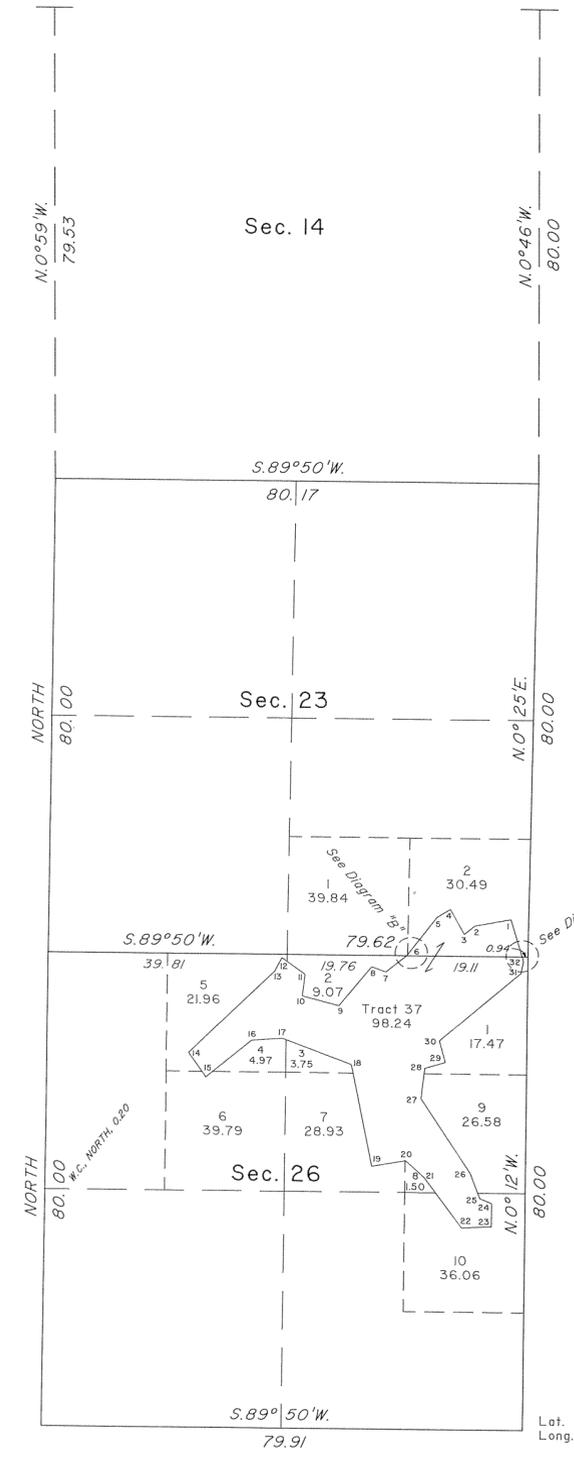
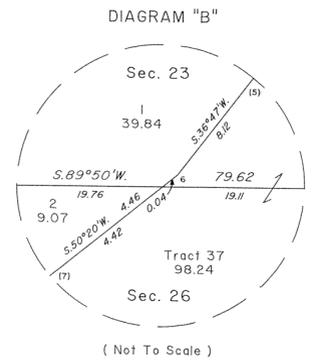
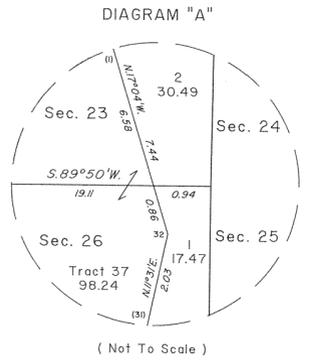


TOWNSHIP 50 NORTH, RANGE 84 WEST, OF THE SIXTH PRINCIPAL MERIDIAN, WYOMING.

DEPENDENT RESURVEY, METES AND BOUNDS SURVEY

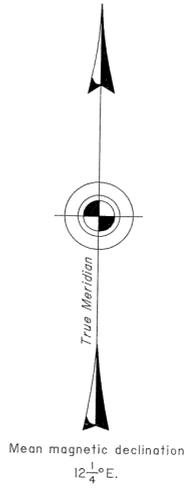

TRACT 37

- 1 S.78°41'W., 6.14
- 2 S.50°08'W., 2.20
- 3 N.28°51'W., 4.83
- 4 S.57°28'W., 2.67
- 5 S.36°47'W., 0.12
- 6 S.50°20'W., 0.04
- 7 S.50°20'W., 4.42
- 8 N.69°43'W., 2.51
- 9 S.38°32'W., 8.57
- 10 N.75°16'W., 6.28
- 11 N.6°20'E., 3.69
- 12 N.54°37'W., 4.79
- 13 S.26°36'W., 2.62
- 14 S.45°19'W., 19.87
- 15 S.35°37'E., 5.00
- 16 N.50°00'E., 9.85
- 17 N.85°48'E., 5.08
- 18 S.69°27'E., 12.31
- 19 S.12°02'E., 17.44
- 20 N.79°24'E., 5.66
- 21 S.47°55'E., 4.22
- 22 S.37°08'E., 10.43
- 23 N.87°13'E., 4.98
- 24 N.0°07'W., 3.89
- 25 N.68°00'W., 2.12
- 26 N.21°33'W., 4.55
- 27 N.33°49'W., 14.96
- 28 N.6°19'E., 5.18
- 29 N.72°54'E., 3.54
- 30 N.16°07'W., 3.76
- 31 N.48°51'E., 17.69
- 32 N.11°31'E., 2.03
- 33 N.17°04'W., 0.86
- 34 N.17°04'W., 6.58

A history of surveys is contained in the field notes.

This plat represents the dependent resurvey of a portion of the subdivisional lines designed to restore the corners in their true original locations according to the best available evidence, and the metes and bounds survey of Tract 37, T. 50 N., R. 84 W., Sixth Principal Meridian, Wyoming.

Except as indicated hereon, the lottings and areas are as shown on the plat approved February 27, 1884.


Survey executed by Joel T. Ebner, Cadastral Surveyor, beginning July 6, 1999, and completed August 5, 1999, pursuant to Special Instructions dated March 30, 1999 for Group No. 663, Wyoming.

UNITED STATES DEPARTMENT OF THE INTERIOR
BUREAU OF LAND MANAGEMENT

Cheyenne, Wyoming July 30, 2001

This plat is strictly conformable to the approved field notes, and the survey, having been correctly executed in accordance with the requirements of law and the regulations of this Bureau, is hereby accepted.

For the Director
John P. Lee
Chief Cadastral Surveyor for Wyoming

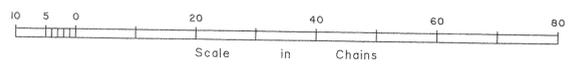

JEM