

TOWNSHIP 29 NORTH, RANGE 85 WEST OF THE SIXTH PRINCIPAL MERIDIAN, WYOMING.

DEPENDENT RESURVEY AND SUBDIVISION OF SECTION 12


A history of surveys is contained in the field notes.

A portion of the east boundary was dependently resurveyed by Lynn A. Forbes during the resurvey of T. 29 N., R. 84 W., executed concurrently under this same group.

This plat represents the dependent resurvey of a portion of the subdivisional lines, designed to restore the corners in their true original locations according to the best available evidence, and the subdivision of section 12, T. 29 N., R. 85 W., Sixth Principal Meridian, Wyoming.

Except as indicated hereon, the lotting and areas are as shown on the plat approved February 10, 1883.

Survey executed by Lynn A. Forbes, Cadastral Surveyor, beginning April 30, 2003, and completed June 16, 2003, pursuant to Special Instructions and Assignment Instructions dated April 1, 2003, for Group No. 713, Wyoming.

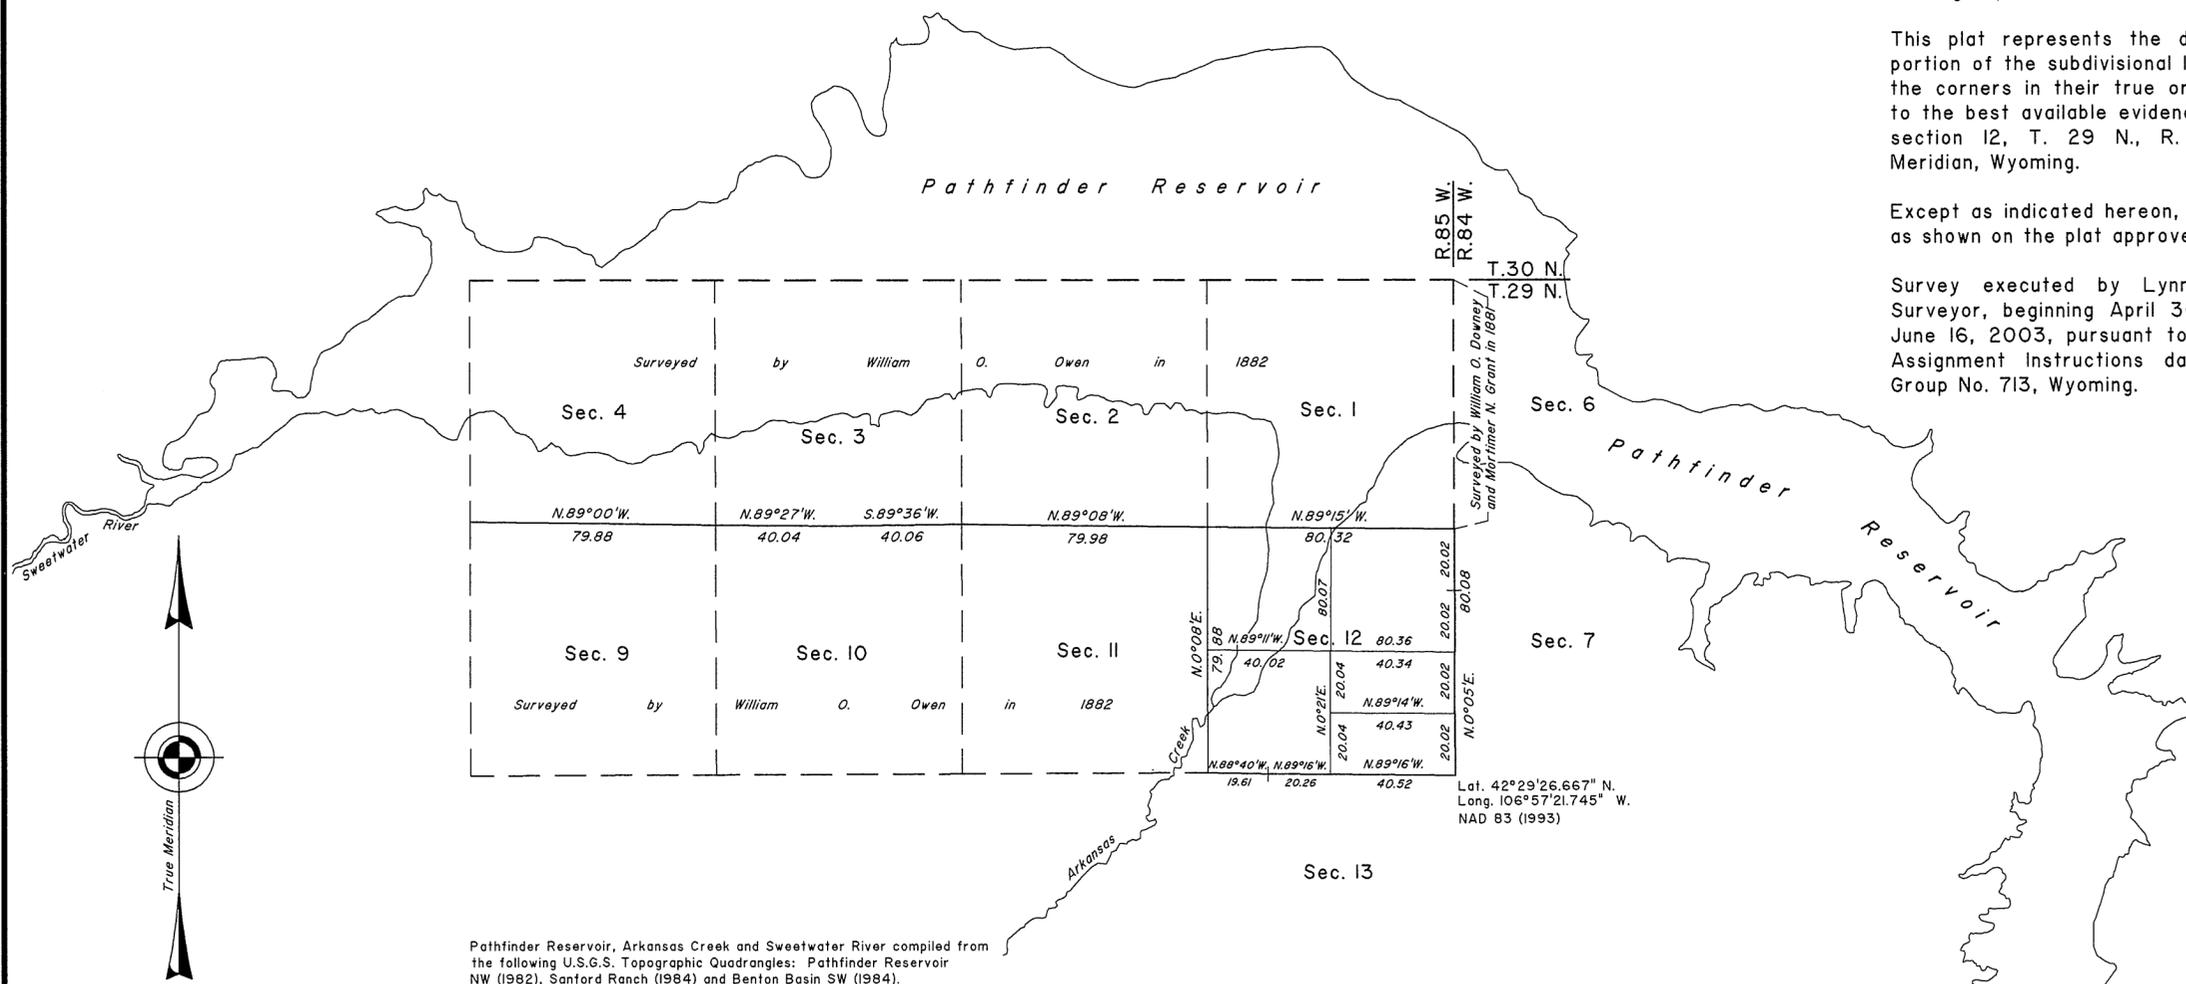

Pathfinder Reservoir, Arkansas Creek and Sweetwater River compiled from the following U.S.G.S. Topographic Quadrangles: Pathfinder Reservoir NW (1982), Sanford Ranch (1984) and Benton Basin SW (1984).

Lat. 42°29'26.667" N.
Long. 106°57'21.745" W.
NAD 83 (1993)

UNITED STATES DEPARTMENT OF THE INTERIOR
BUREAU OF LAND MANAGEMENT

Cheyenne, Wyoming March 29, 2010

This plat is strictly conformable to the approved field notes, and the survey, having been correctly executed in accordance with the requirements of law and the regulations of this Bureau, is hereby accepted.

For the Director
John P. Lee
John P. Lee
Chief Cadastral Surveyor for Wyoming

