


## T. 30 N., R. 85 W., Sixth Principal Meridian, Wyoming, Field Note Links

| Plat Accession Number(s)   | Year(s) of Survey |   |
|----------------------------|-------------------|---|
| Township Subdivision Plats |                   |   |
| 8533                       | 2003-07           | <a href="https://www.wy.blm.gov/cadastral/countyplats/natrona/fieldnotes/t30nr85w_gp714fn.pdf">https://www.wy.blm.gov/cadastral/countyplats/natrona/fieldnotes/t30nr85w_gp714fn.pdf</a> |
| 6348                       | 1940              | <a href="https://www.wy.blm.gov/cadastral/countyplats/natrona/fieldnotes/t30nr85w_gp177fn.pdf">https://www.wy.blm.gov/cadastral/countyplats/natrona/fieldnotes/t30nr85w_gp177fn.pdf</a> |
| 1226                       | 1881              | <a href="https://www.wy.blm.gov/cadastral/countyplats/natrona/fieldnotes/t30nr85w_c115fn.pdf">https://www.wy.blm.gov/cadastral/countyplats/natrona/fieldnotes/t30nr85w_c115fn.pdf</a>   |
| Township Exterior Plats    |                   |   |
| 1228                       | 1881              | <a href="https://www.wy.blm.gov/cadastral/countyplats/natrona/fieldnotes/ext1228.pdf">https://www.wy.blm.gov/cadastral/countyplats/natrona/fieldnotes/ext1228.pdf</a>                   |
| 1228                       | 1882              | <a href="https://www.wy.blm.gov/cadastral/countyplats/natrona/fieldnotes/retext0900.pdf">https://www.wy.blm.gov/cadastral/countyplats/natrona/fieldnotes/retext0900.pdf</a>             |

## TOWNSHIP 30 NORTH, RANGE 85 WEST, OF THE SIXTH PRINCIPAL MERIDIAN, WYOMING.

## DEPENDENT RESURVEY AND SUBDIVISION OF SECTIONS

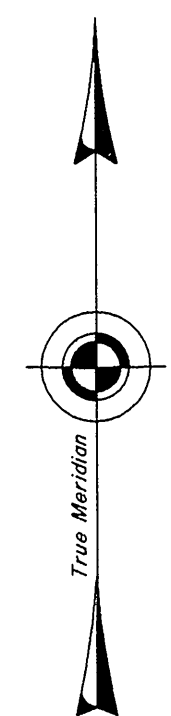


A history of surveys is contained in the field notes.

This plat represents the dependent resurvey of a portion of the east boundary, and a portion of the subdivisional lines, designed to restore the corners in their true original locations according to the best available evidence, and the subdivision of certain sections, T. 30 N., R. 85 W., Sixth Principal Meridian, Wyoming.

Except as indicated hereon, the lotting and areas are as shown on the plat approved December 19, 1944.

Survey executed by Lynn A. Forbes, Cadastral Surveyor, beginning June 18, 2003, and completed August 28, 2007, pursuant to Special Instructions and Assignment Instructions dated April 1, 2003, for Group No. 714, Wyoming.

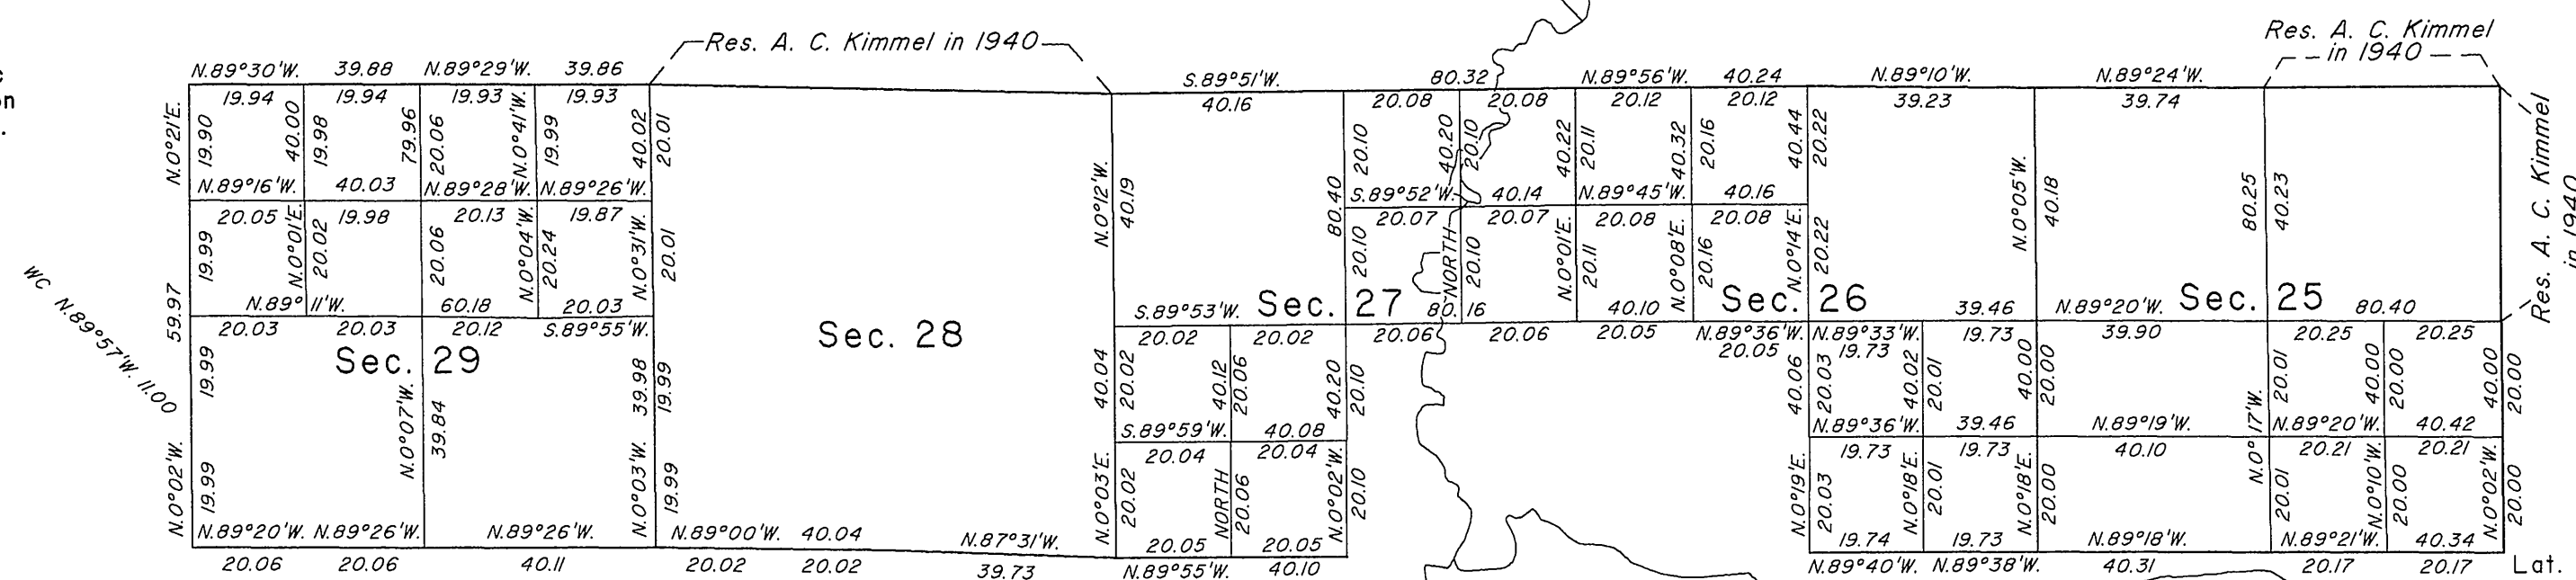

Pathfinder Reservoir, Horse Creek and Sweetwater River compiled from the following U.S.G.S. Topographic Quadrangles: Benton Basin SW (1984) and Sanford Ranch (1984).

UNITED STATES DEPARTMENT OF THE INTERIOR  
BUREAU OF LAND MANAGEMENT


Cheyenne, Wyoming

March 29, 2010

This plat is strictly conformable to the approved field notes, and the survey, having been correctly executed in accordance with the requirements of law and the regulations of this Bureau, is hereby accepted.

For the Director


*John P. Lee*  
John P. Lee  
Chief Cadastral Surveyor for Wyoming

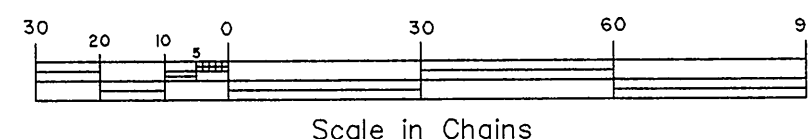



# TOWNSHIP No.30 NORTH, RANGE No.85 WEST OF THE SIXTH PRINCIPAL MERIDIAN, WYOMING

Dependent Resurvey

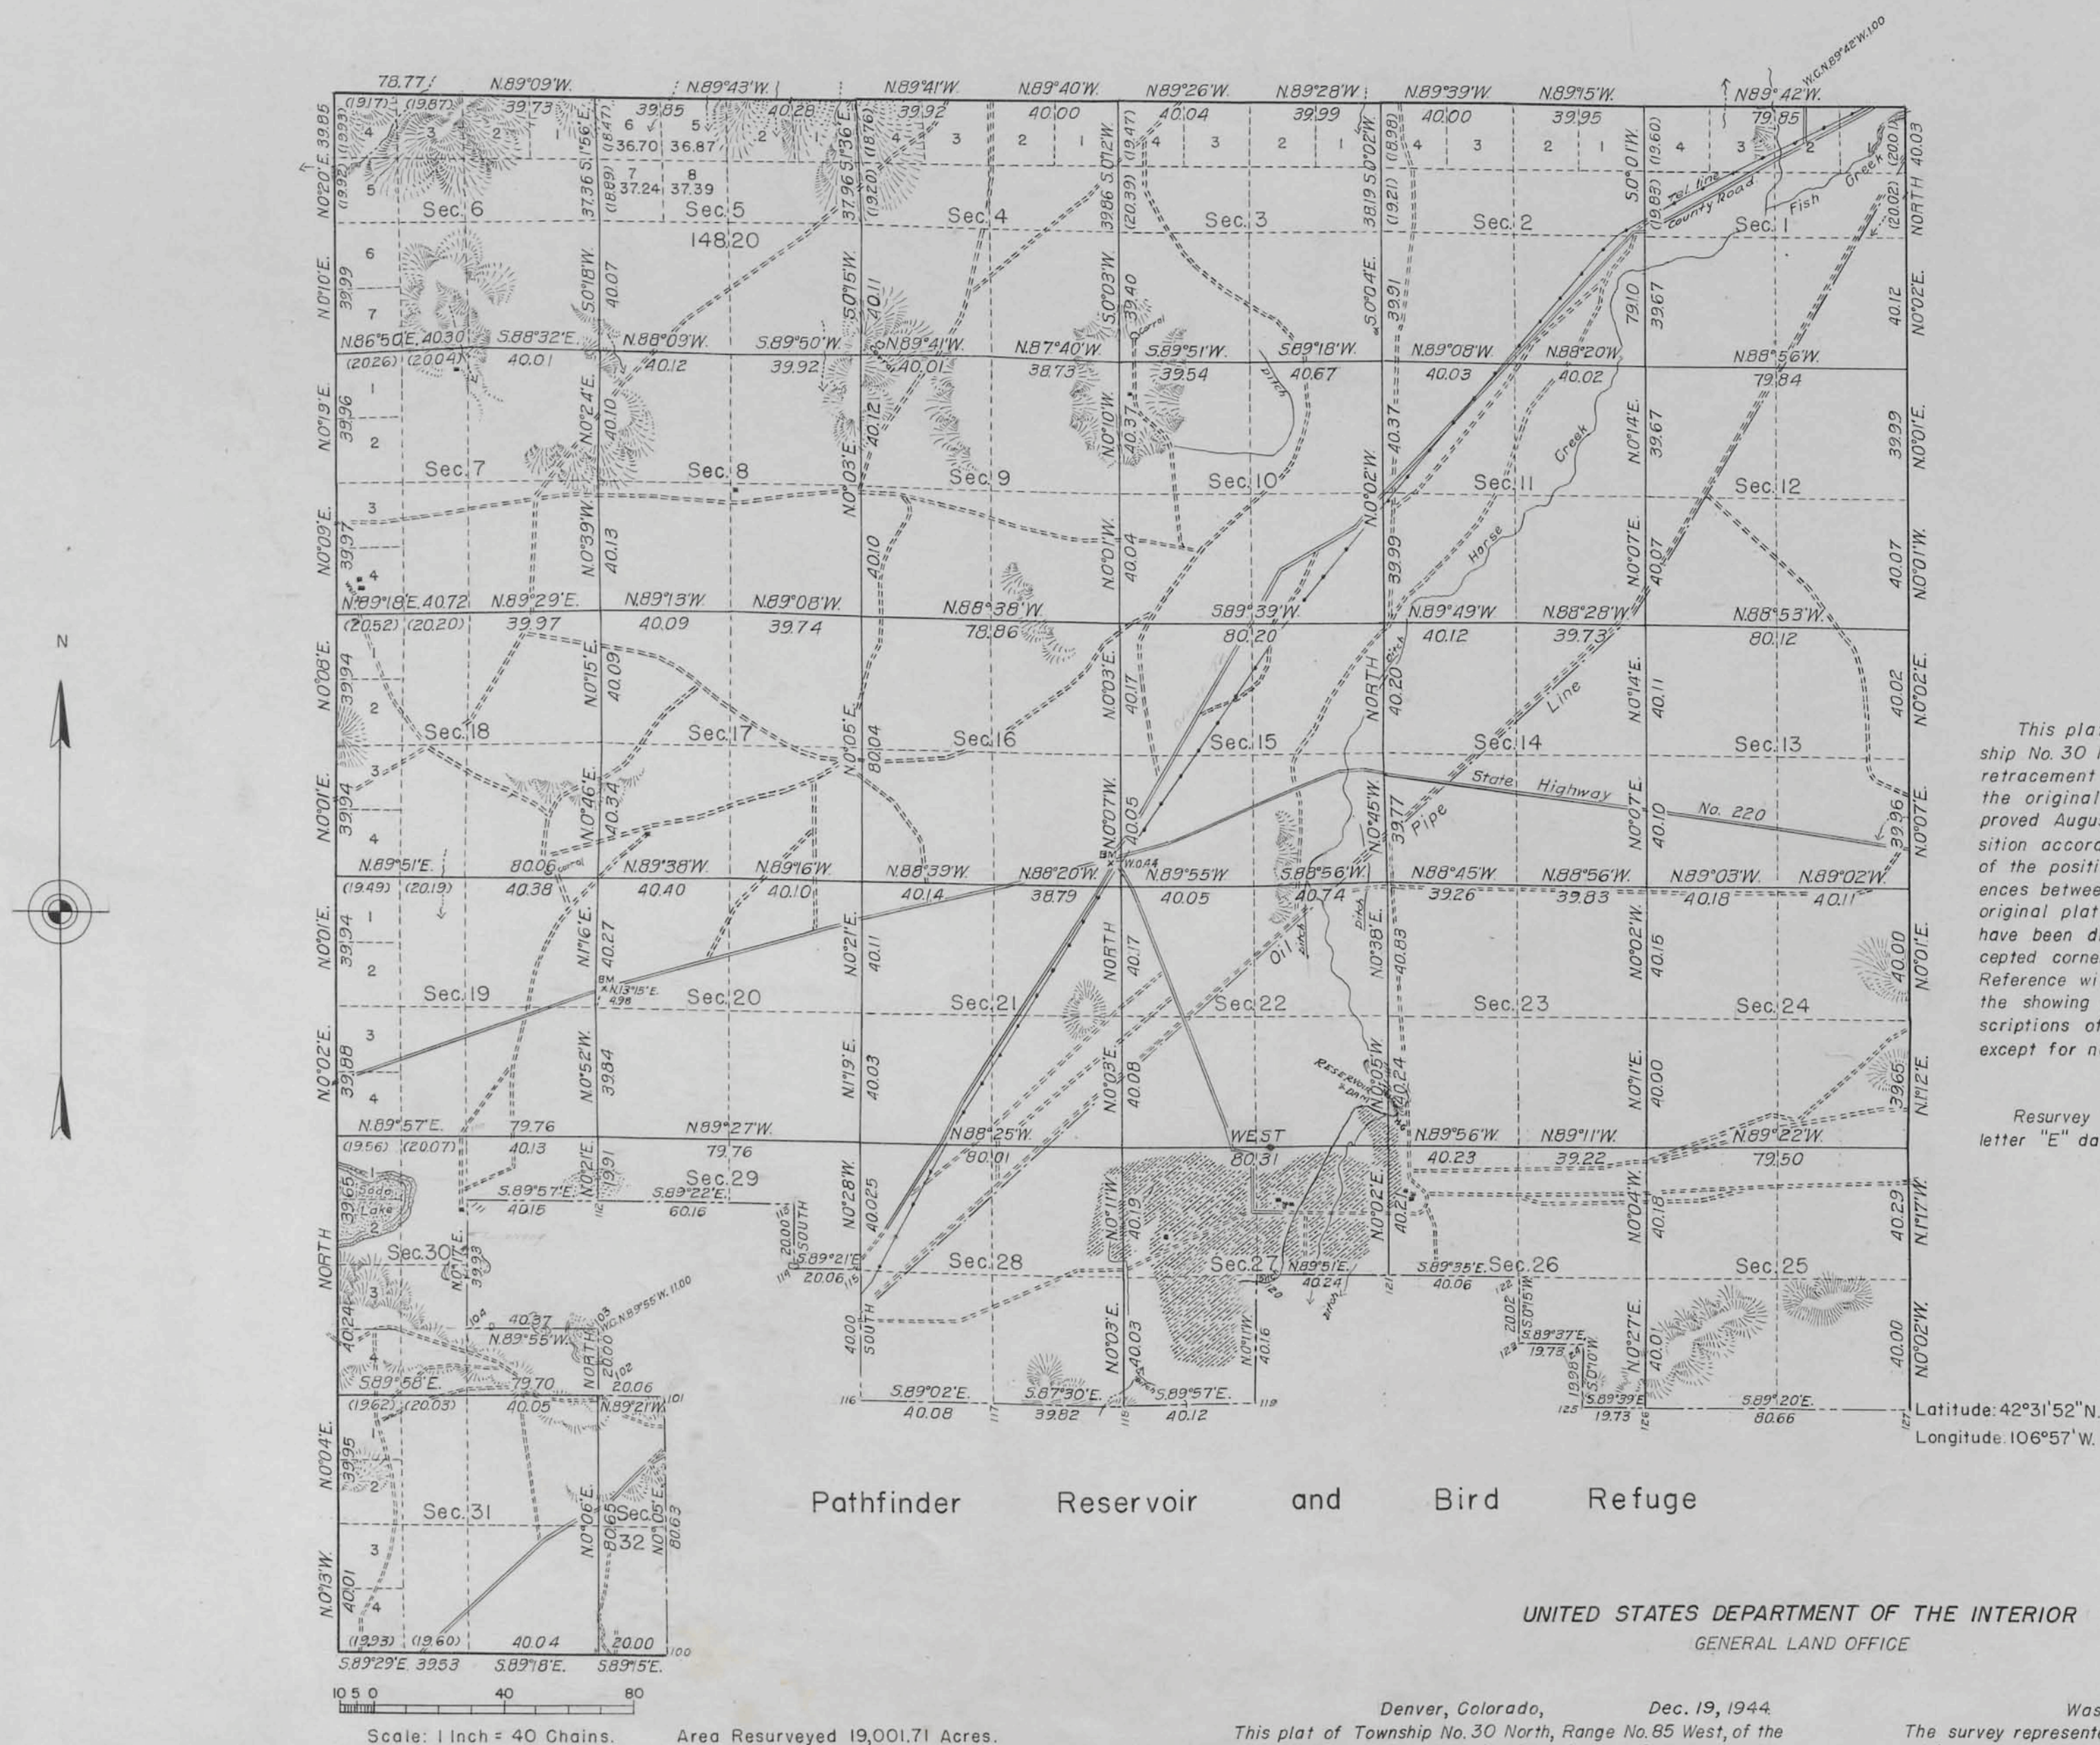

## MEMORANDUM

This plat of the dependent resurvey of Township No. 30 North, Range No. 85 West, delineates a retracement and reestablishment of the lines of the original survey as shown upon the plat approved August 14, 1882, in their true original position according to the best available evidence of the position of the original corners. All differences between the measurements shown on the original plat and those derived in the retracement have been distributed proportionally between accepted corners in accordance with surveying rules. Reference will be made to the original plat for the showing of the areas and more detailed descriptions of the various smaller subdivisions, except for new areas which are shown hereon.

Resurvey authorized by General Land Office letter "E" dated April 18, 1939.

Pathfinder Reservoir and Bird Refuge

UNITED STATES DEPARTMENT OF THE INTERIOR  
GENERAL LAND OFFICE

Denver, Colorado, Dec. 19, 1944

This plat of Township No. 30 North, Range No. 85 West, of the Sixth Principal Meridian, Wyoming, is strictly conformable to the field notes of the survey thereof which have been examined and approved.

*W. H. Horton*  
Supervisor of Surveys.

Washington, D.C., MAY 15, 1945


The survey represented by this plat having been correctly executed in accordance with the requirements of law and the regulations of this office, is hereby accepted.

*Joseph David Wolfson*  
Assistant Commissioner.

| LINES DESIGNATED                     | BY WHOM SURVEYED   | GROUP No. | DATE OF SPECIAL INSTRUCTIONS | WHEN SURVEYED |              |
|--------------------------------------|--------------------|-----------|------------------------------|---------------|--------------|
|                                      |                    |           |                              | BEGUN         | COMPLETED    |
| Exteriors                            | Anthony C. Kimmell | 177       | January 31, 1940             | May 1, 1940   | May 18, 1940 |
| Subdivisional                        | "                  | "         | "                            | "             | "            |
| Pathfinder Reservoir and Bird Refuge | "                  | "         | "                            | "             | "            |



TOWNSHIP N<sup>o</sup> 30 NORTH. RANGE N<sup>o</sup> 85 WEST of the 6<sup>th</sup> Principal MERIDIAN.

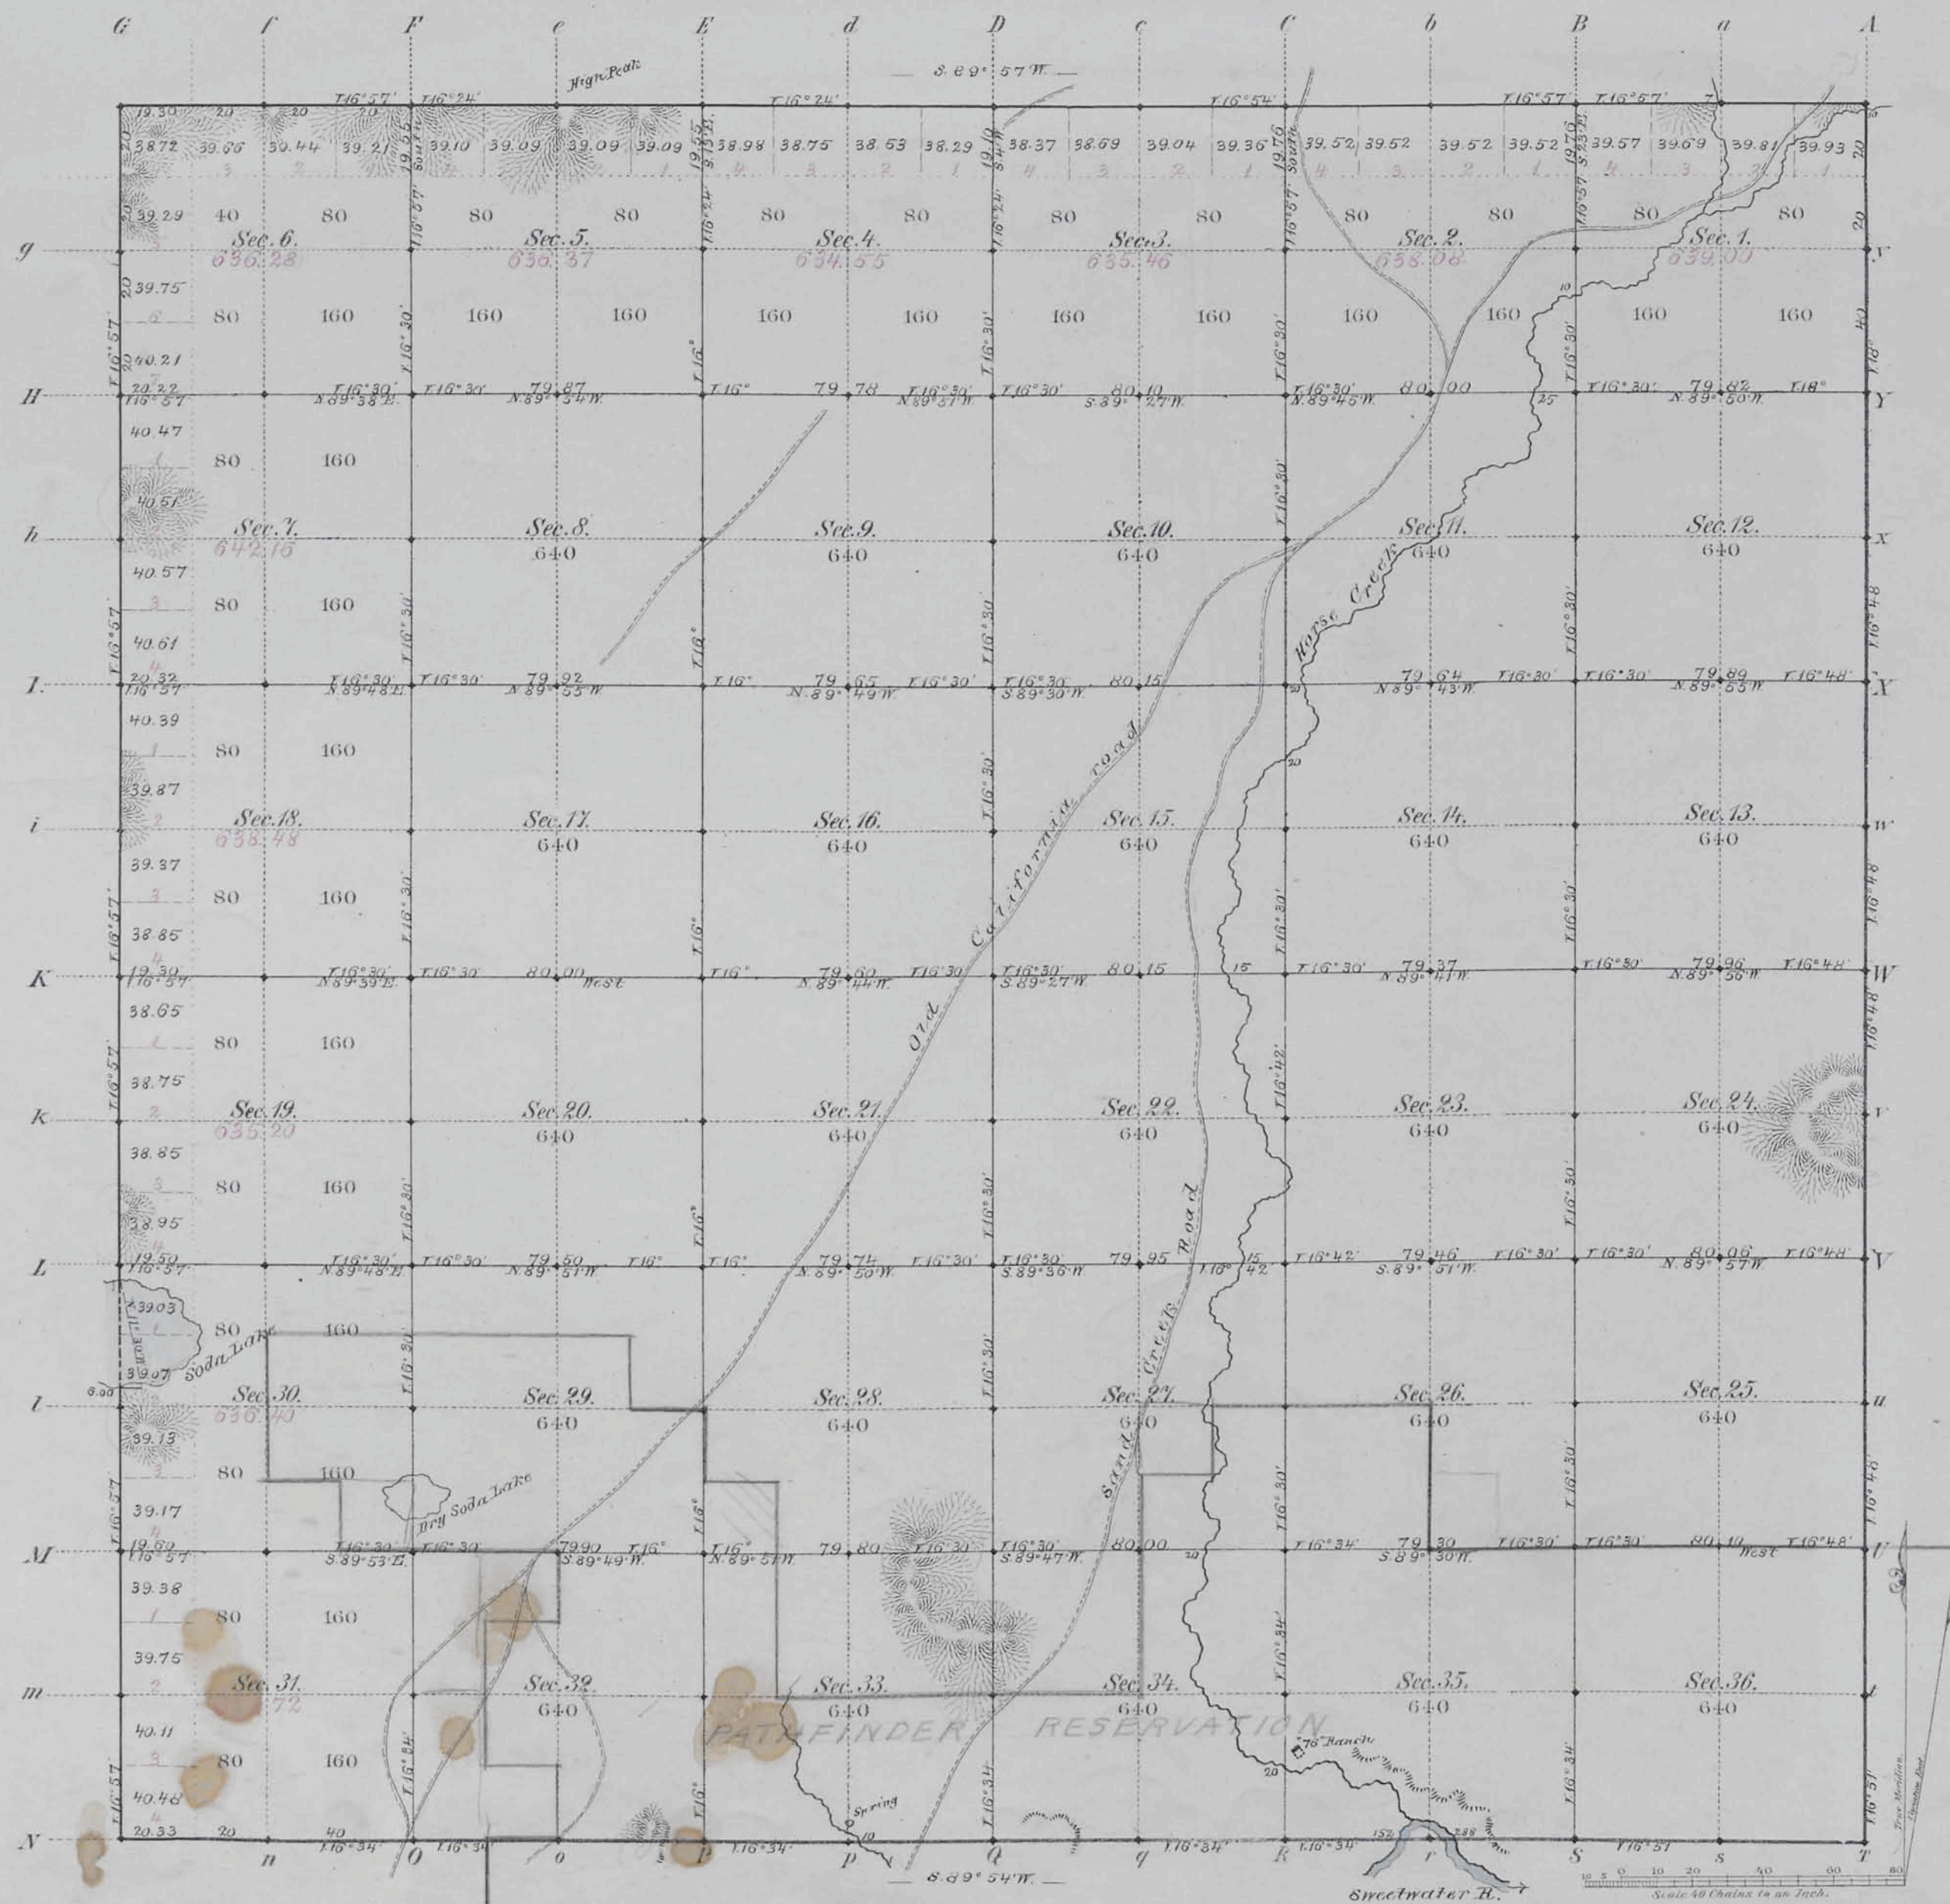

Total number of Acres. 23,011.70

| Survey Designated | By Whom Surveyed | Date of Contract | Amount of Survey<br>M <sup>2</sup> Ch <sup>2</sup> Lk <sup>2</sup> | When Surveyed        | Magnetic Declination |
|-------------------|------------------|------------------|--------------------------------------------------------------------|----------------------|----------------------|
| Township lines    | Donner & Graetz  | Octob. 26, 1880  | 23 79 63                                                           | Aug. 26, 29-31, 1881 | 16° 55' East         |
| Subdivisions      | "                | "                | 59 72 37                                                           | Octob. 17-22, 1881   | 16° 30' "            |
| Connections       | "                | "                |                                                                    |                      |                      |

The above Map of Township N<sup>o</sup> 30 North of Range N<sup>o</sup> 85 West of the 6<sup>th</sup> Principal Meridian Wyoming Territory is strictly conformable to the field notes of the survey thereof on file in this Office, which have been examined and approved


Surveyor General's Office,  
Cheyenne Wyoming  
August 14<sup>th</sup> 1882

Edw. C. David  
Jas. Penk



# EXTERIOR LINES

Scale, 3 miles to an inch. Magnetic var. East.

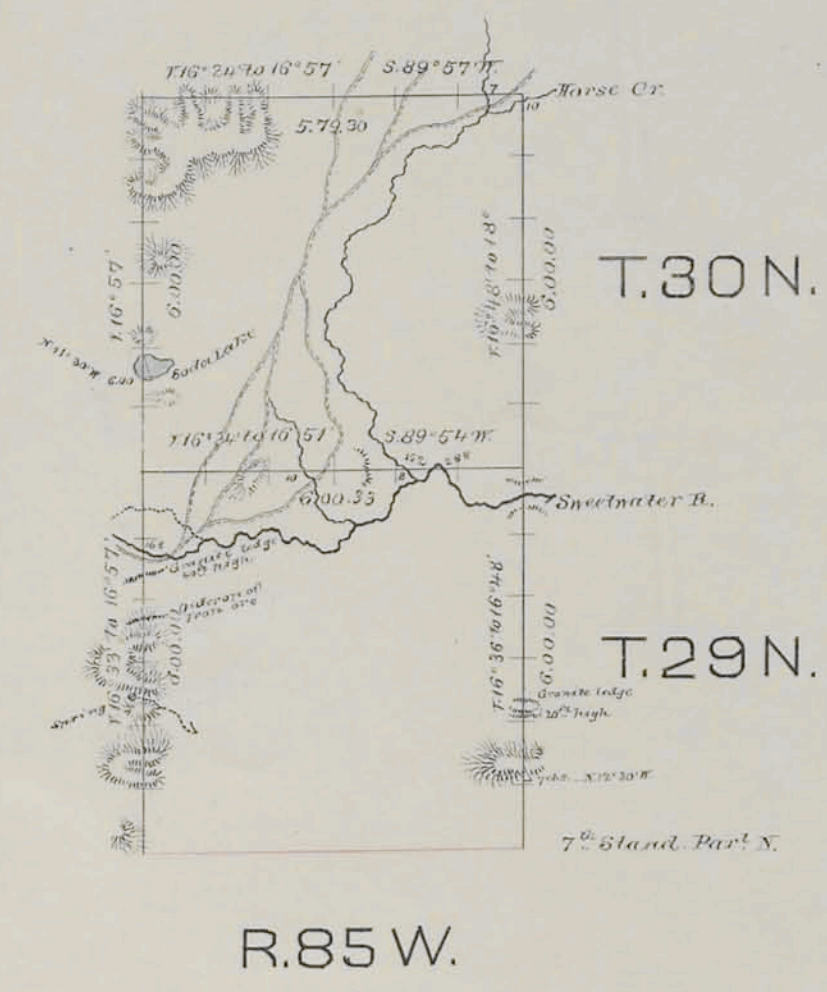

| Surveys designated | By whom surveyed | Date of contract | Amount of surveys |           |           | When surveyed   |
|--------------------|------------------|------------------|-------------------|-----------|-----------|-----------------|
|                    |                  |                  | Acres             | Sq. Miles | Sq. Miles |                 |
| Exterior lines     | Donney & Grant   | Octob. 28, 1880  | 35                | 79        | 65        | Aug 25-31, 1881 |

I hereby certify that the above diagram of the exterior lines of Townships 29 & 30 North, Range 85 West of the 6th Principal Meridian, Wyoming Territory, is strictly conformable to the field notes of the survey thereon file in this office, which have been examined and approved.  
Surveyor General's Office,  
Cheyenne, Wyo. August 14th 1882.

Edw. C. Davis  
Surveyor General