

TOWNSHIP 1 NORTH, RANGES 18 AND 19 EAST, OF THE SIXTH PRINCIPAL MERIDIAN, NEBRASKA

DEPENDENT RESURVEY AND SURVEY

Note:
The westerly right-of-way for Nebraska State Highway No. 7 is parallel to and 50 ft. westerly from the measured as-built center line of the highway.

As-built Westerly ROW Nebraska State Hwy. No. 7

WP Base Line				
N.36°37'58"W.	3.422	SEC. 31	N.28°26'46"W.	1.633
N.35°19'30"W.	0.809	R. 19 E.	N.25°05'41"W.	0.936
PI Range Line				
N.35°19'30"W.	1.347		N.21°54'09"W.	1.147
N.32°42'54"W.	2.909	SEC. 36	N.16°15'59"W.	1.232
N.31°56'40"W.	4.046	R. 18 E.	N.11°15'19"W.	1.211
N.31°28'59"W.	5.285		N. 5°53'10"W.	1.225
N.31°01'14"W.	1.957		N. 3°10'26"W.	1.156
N.30°42'58"W.	2.364		N. 1°07'47"W.	1.136
N.30°28'00"W.	1.316		N. 0°23'02"E.	1.125
PI S-S Line				
N.30°28'00"W.	2.570		N. 1°19'43"E.	1.136
N.30°08'59"W.	3.743		N. 2°46'23"E.	1.193
N.29°29'07"W.	1.930		N. 2°35'36"E.	0.113
			WP E-W 6	

A history of surveys and additional information are contained in the field notes.

This plat represents the dependent resurvey of portions of the boundary between the States of Kansas and Nebraska, the east boundary, the subdivisional lines, the subdivision of section 36 and the 1927 adjusted record meanders of the right bank of the Missouri River, designed to restore the corners in their true original locations according to the best available evidence, and the survey of a portion of the subdivision of section 36 and the metes-and-bounds survey of a portion of the as-built westerly right-of-way of Nebraska State Highway No. 7 in section 36, Township 1 North, Range 18 East, and the dependent resurvey of a portion of the boundary between the States of Kansas and Nebraska and the 1927 adjusted record meander of the right bank of the Missouri River in section 31, Township 1 North, Range 19 East, Sixth Principal Meridian, Nebraska.

Except as indicated hereon, the official lottings and areas are as shown on the plats approved June 19, 1891 and February 28, 1928.

Survey executed by Richard J. Widmar, Cadastral Surveyor, beginning August 30, 2004 and completed October 25, 2006, pursuant to Special Instructions dated and approved August 25, 2004, for Group No. 155, Nebraska.

UNITED STATES DEPARTMENT OF THE INTERIOR
BUREAU OF LAND MANAGEMENT

Cheyenne, Wyoming


August 27, 2007

This plat is strictly conformable to the approved field notes, and the survey, having been correctly executed in accordance with the requirements of law and the regulations of this Bureau, is hereby accepted.

For the Director



Chief Cadastral Surveyor for Nebraska

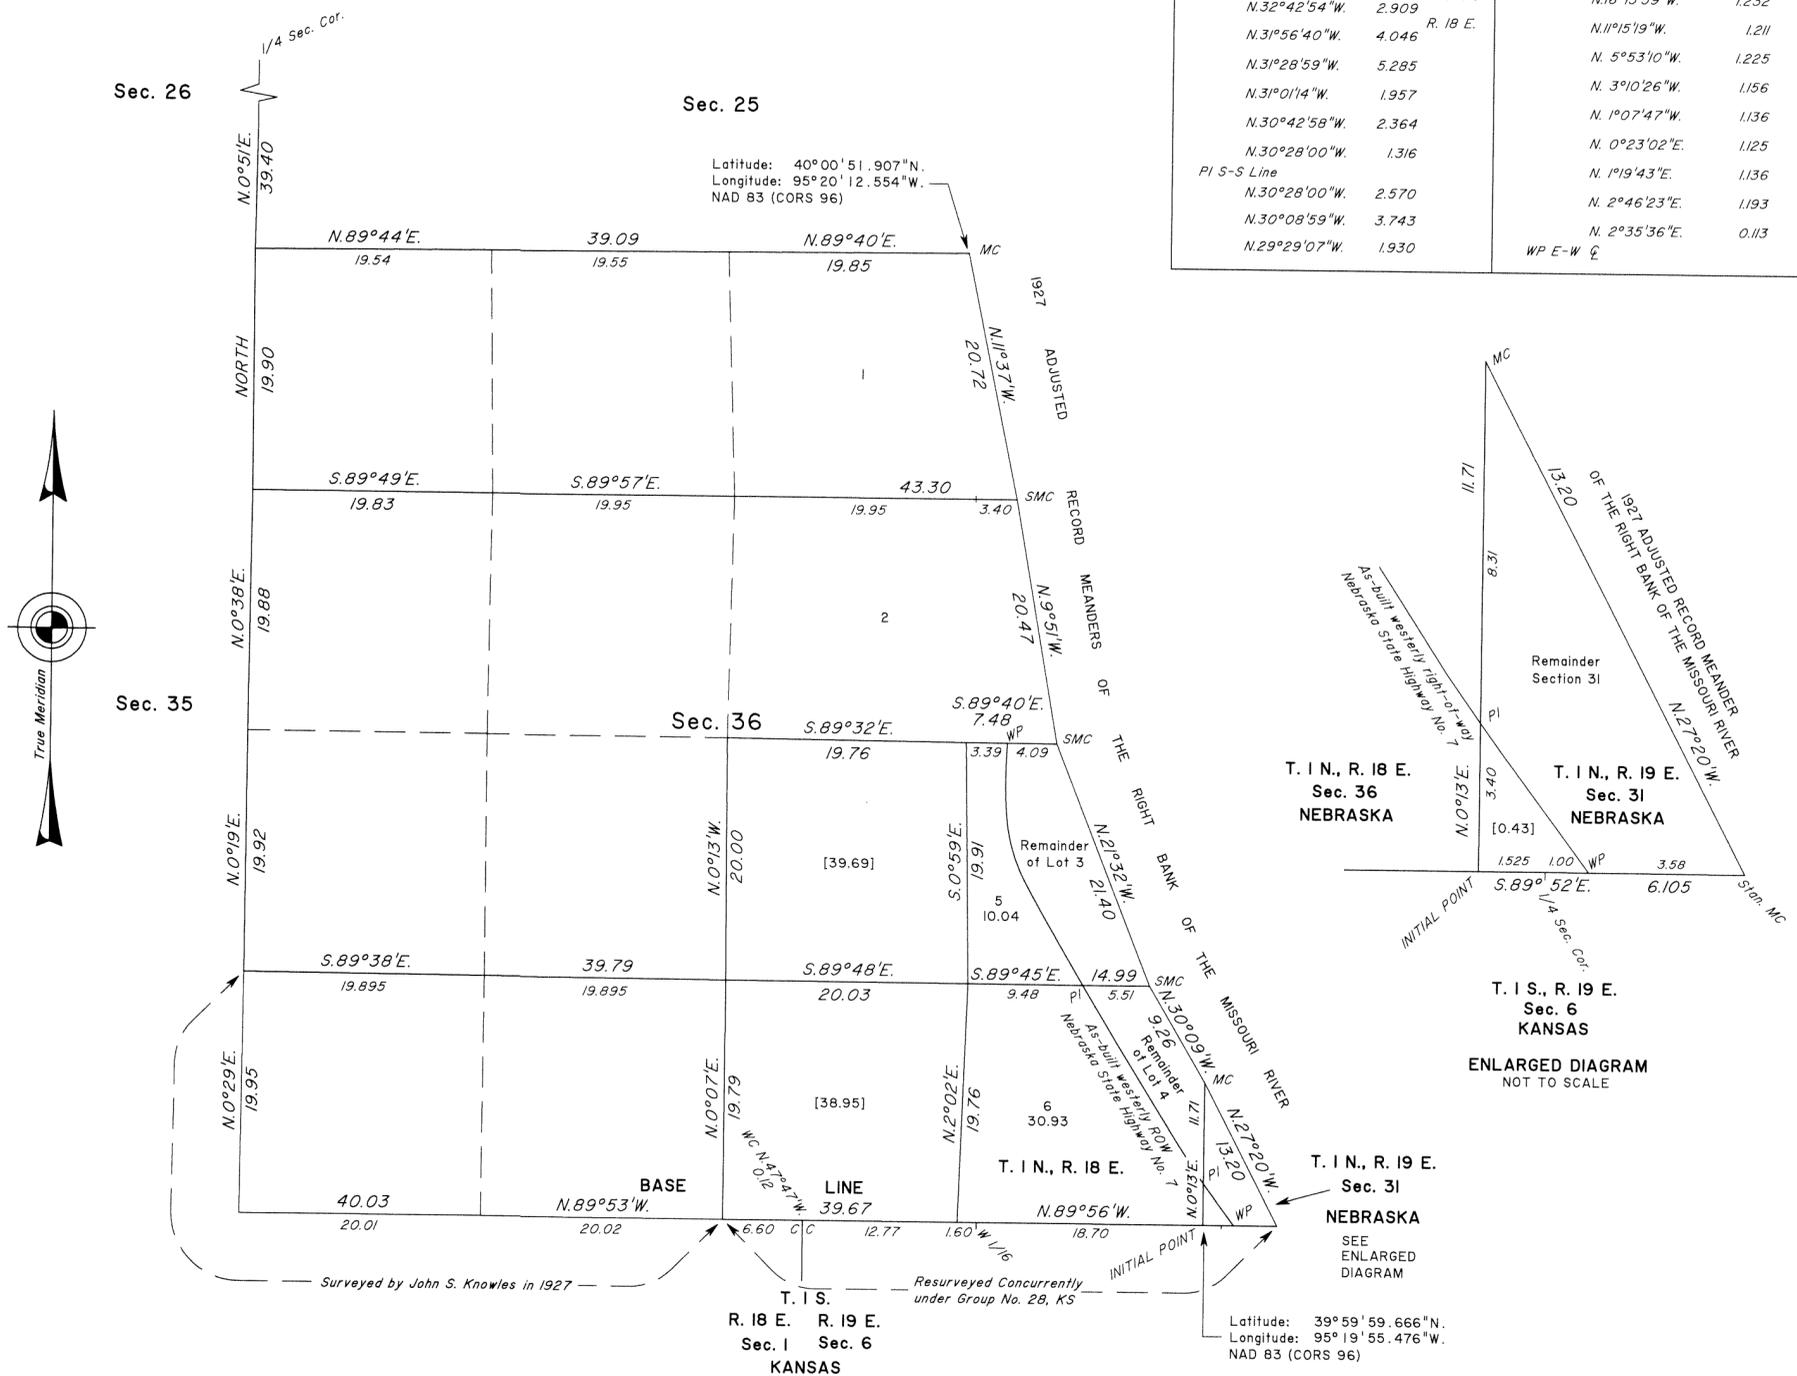

Note:
Areas shown in brackets [] are for informational purposes and represent calculated acreages based on the respective surveyed lines encompassing them. Status of Trust Lands provided by the Bureau of Indian Affairs.