


TOWNSHIP 24 NORTH, RANGE 8 EAST, OF THE SIXTH PRINCIPAL MERIDIAN, NEBRASKA.

DEPENDENT RESURVEY

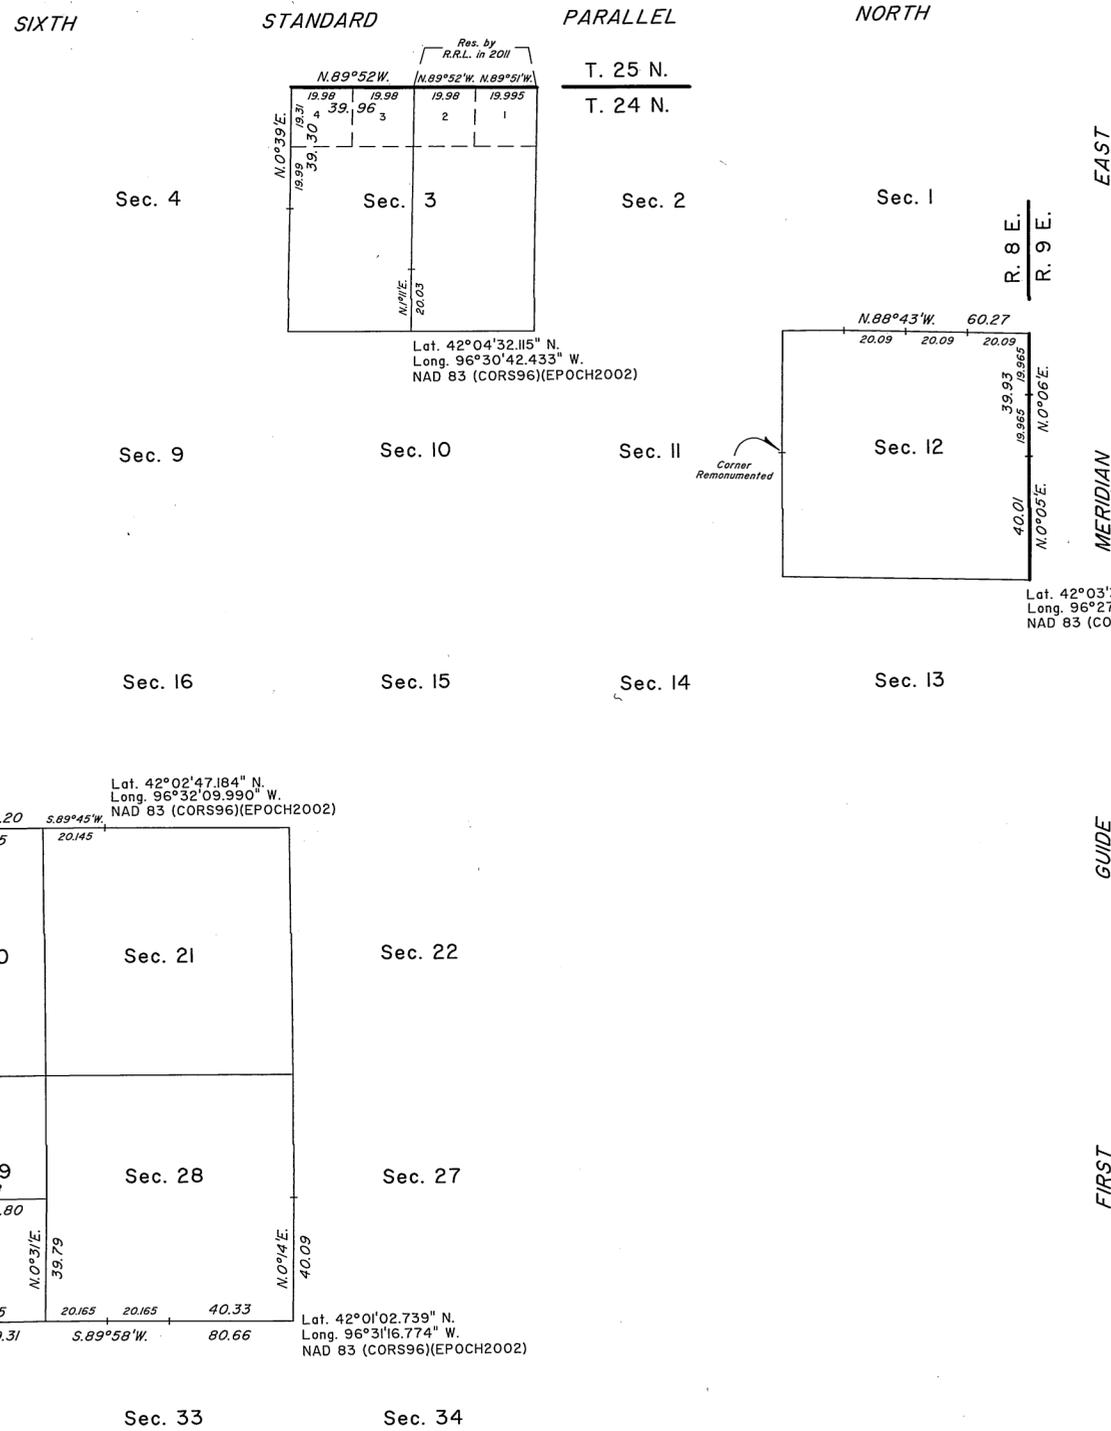

A history of surveys is contained in the field notes.

This plat represents the dependent resurvey of portions of the First Guide Meridian East, through T. 24 N., between Rs. 8 and 9 E., the Sixth Standard Parallel North, through R. 8 E., the subdivisional lines, and the subdivision of sections 3 and 29, designed to restore the corners in their true original locations according to the best available evidence, T. 24 N., R. 8 E., Sixth Principal Meridian, Nebraska.

Except as indicated hereon, the lotting and areas are as shown on the plat approved March 4, 1867.

Survey executed by Ryan R. Lorenzen, Cadastral Surveyor, beginning July 8, 2013, and completed September 26, 2013, pursuant to special instructions dated June 3, 2013, for Group No. 179, Nebraska.

Note: Lines not showing bearings and distances were surveyed by Theodore H. Barrett in 1866.

UNITED STATES DEPARTMENT OF THE INTERIOR  
BUREAU OF LAND MANAGEMENT

Cheyenne, Wyoming August 28, 2014

This plat is strictly conformable to the approved field notes, and the survey, having been correctly executed in accordance with the requirements of law and the regulations of this Bureau, is hereby accepted.

For the Director

*John P. Lee*  
John P. Lee

Chief Cadastral Surveyor for Nebraska

