

TOWNSHIP 25 NORTH, RANGE 8 EAST, OF THE SIXTH PRINCIPAL MERIDIAN, NEBRASKA.

DEPENDENT RESURVEY AND SURVEY


A history of surveys is contained in the field notes.

This plat represents the dependent resurvey of portions of the west boundary, the subdivisional lines, and the subdivision of certain sections designed to restore the corners in their true original locations according to the best available evidence, and the survey of certain sections, T. 25 N., R. 8 E., Sixth Principal Meridian, Nebraska.

Except as indicated hereon, the lotting and areas are as shown on the plat approved October 2, 1867.

Survey executed by Ryan R. Lorenzen, Cadastral Surveyor, beginning April 28, 2008, and completed May 14, 2008, pursuant to Special Instructions and Assignment Instructions dated April 21, 2008, for Group No. 164, Nebraska.

Note: Lines not showing bearings and distances were surveyed by Theodore H. Barrett in 1867.

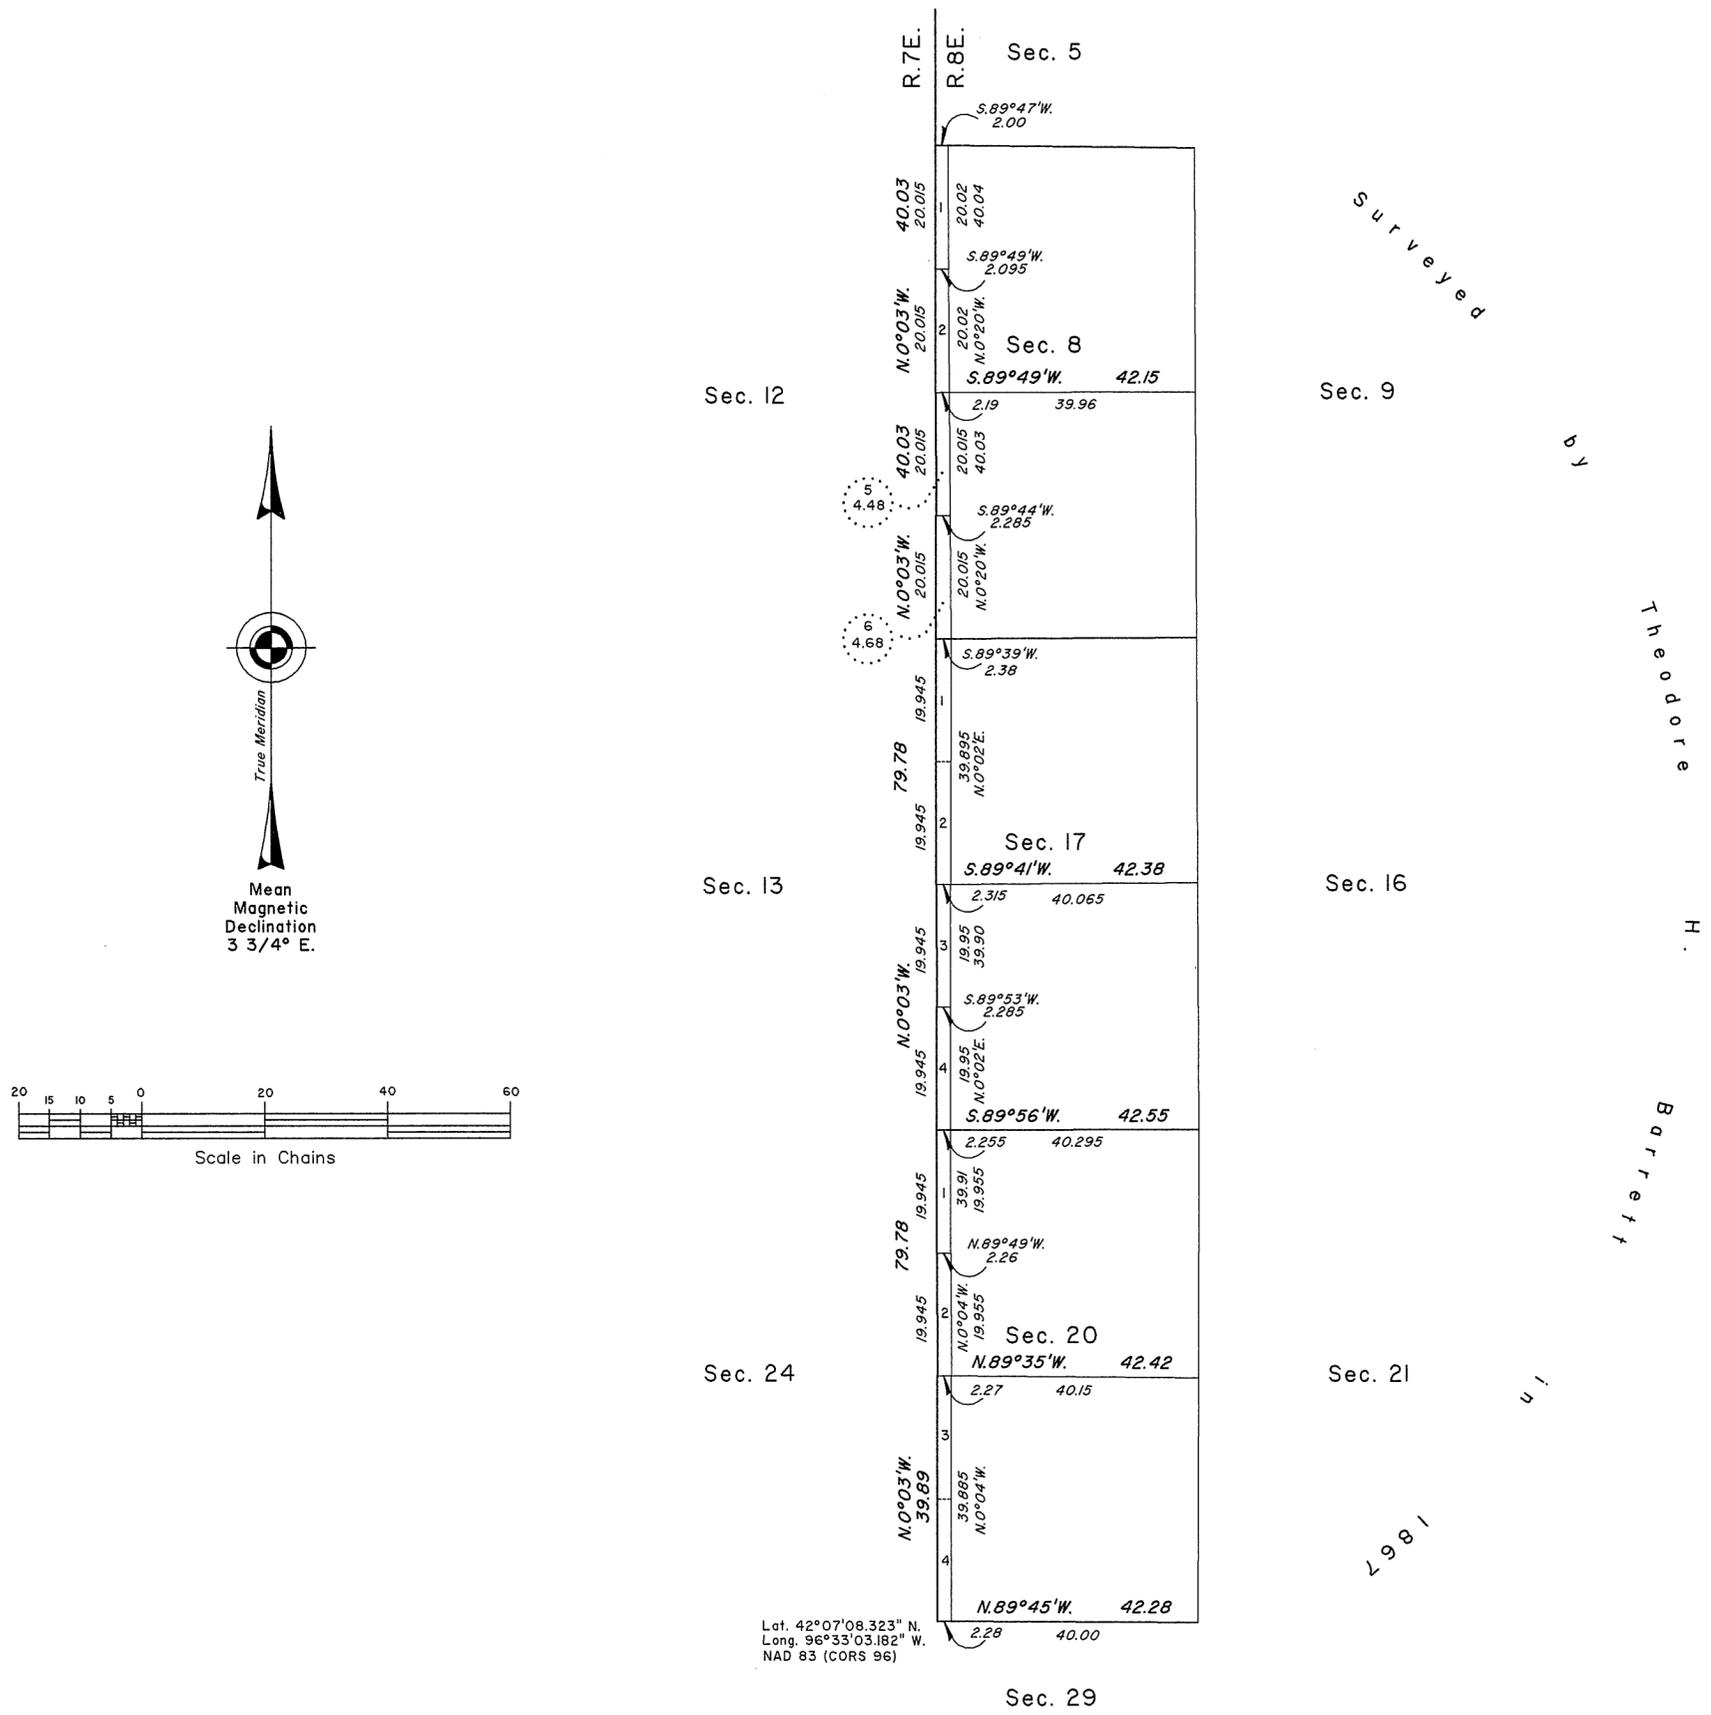

UNITED STATES DEPARTMENT OF THE INTERIOR  
BUREAU OF LAND MANAGEMENT

Cheyenne, Wyoming

July 7, 2008

This plat is strictly conformable to the approved field notes, and the survey, having been correctly executed in accordance with the requirements of law and the regulations of this Bureau, is hereby accepted.

For the Director

John P. Lee  
Chief Cadastral Surveyor for Nebraska

