


TOWNSHIP 25 NORTH, RANGE 9 EAST, OF THE SIXTH PRINCIPAL MERIDIAN, NEBRASKA.

DEPENDENT RESURVEY AND SUBDIVISION OF SECTIONS

OMAHA INDIAN RESERVATION

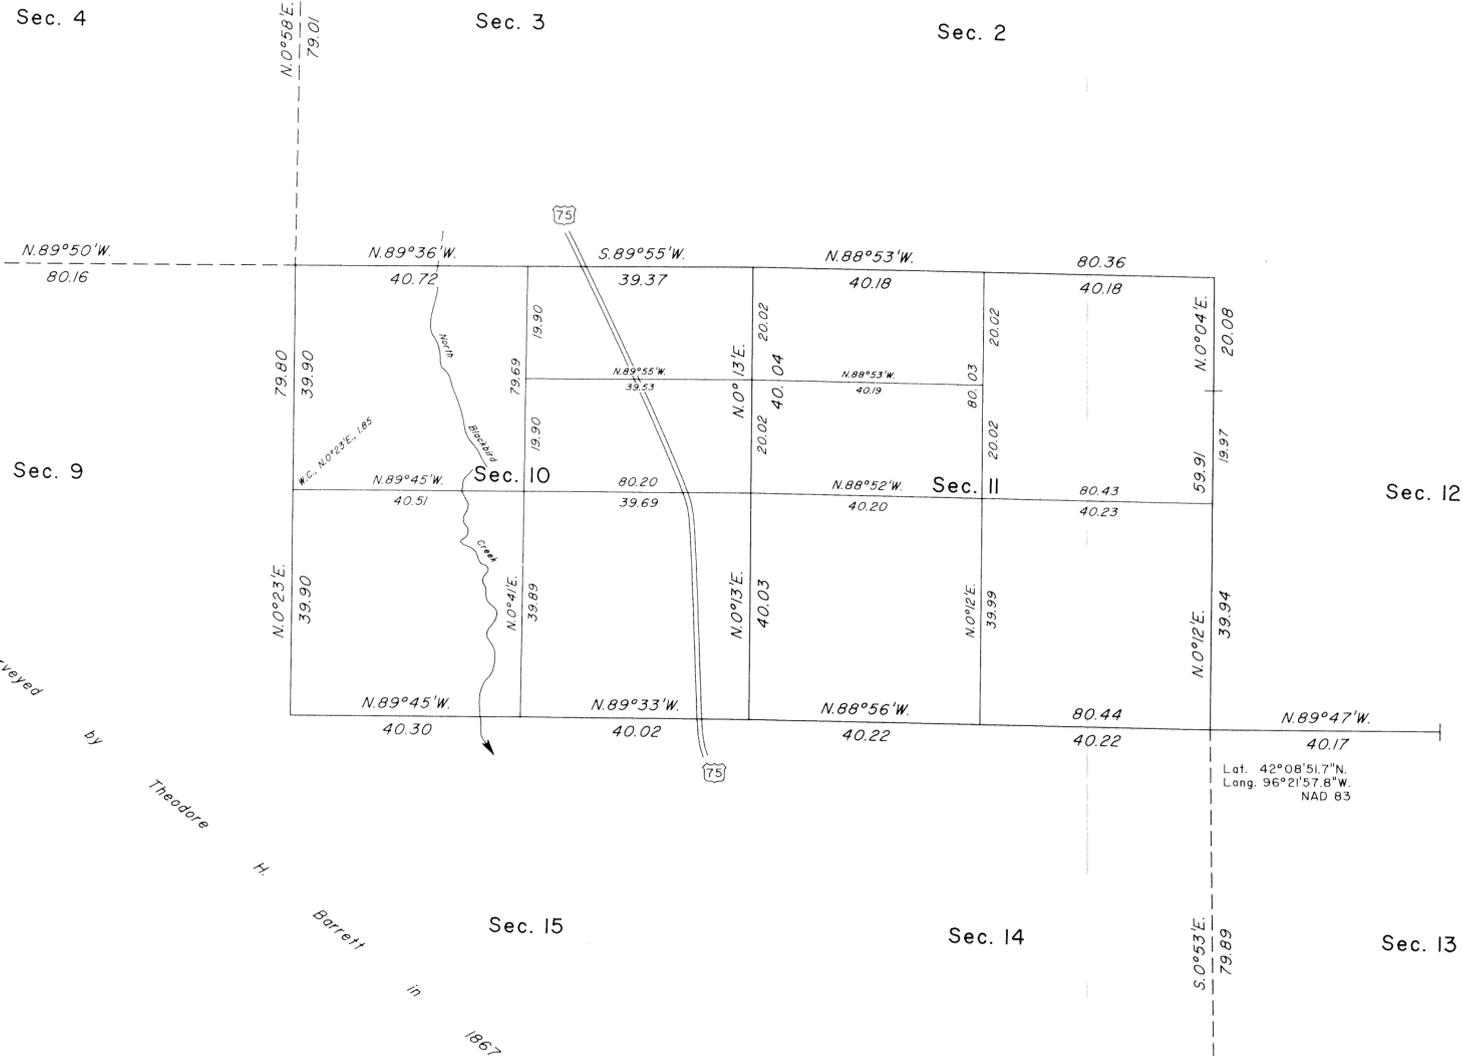


A history of surveys is contained in the field notes.

This plat represents the dependent resurvey of portions of the subdivisional lines and subdivision of section lines, designed to restore the corners in their true original locations according to the best available evidence, and the survey of the subdivision of certain sections, T. 25 N., R. 9 E., Sixth Principal Meridian, Nebraska.

The lottings and areas are as shown on the plat approved October 2, 1867.

Survey executed by Richard A. Kohler, Cadastral Surveyor, beginning April 29, 1999, and completed May 27, 1999, pursuant to Special Instructions dated March 26, 1999, for Group No. 148, Nebraska.

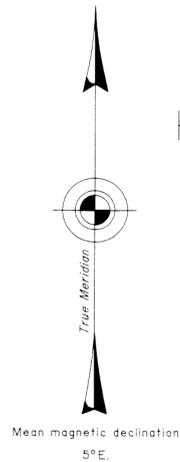


Lat. 42°08'51.7"N.
Long. 96°21'57.8"W.
NAD 83

UNITED STATES DEPARTMENT OF THE INTERIOR
BUREAU OF LAND MANAGEMENT

Cheyenne, Wyoming September 22, 2000

This plat is strictly conformable to the approved field notes, and the survey, having been correctly executed in accordance with the requirements of law and the regulations of this Bureau, is hereby accepted.

For the Director
John P. Lee
Chief Cadastral Surveyor for Wyoming

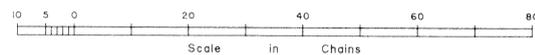

JPM