

T. 26 N., R. 7 E., Sixth Principal Meridian, Nebraska, Group No. 166 Field Note Link

Year(s) of
Survey

2009-10 https://www.wy.blm.gov/cadastral/countyplats/nebraska/t26nr7e_gp166fn.pdf

TOWNSHIP 26 NORTH, RANGE 7 EAST, OF THE SIXTH PRINCIPAL MERIDIAN, NEBRASKA.

DEPENDENT RESURVEY AND SURVEY

A history of surveys is contained in the field notes.

This plat represents the dependent resurvey of the Treaty Boundary of March 8, 1865, through Range 7 East, portions of the exterior boundaries, the subdivisional lines, and subdivision of certain sections, designed to restore the corners in their true original locations according to the best available evidence, and the survey of the subdivision of certain sections, T. 26 N., R. 7 E., Sixth Principal Meridian, Nebraska.

Except as indicated hereon, the lotting and areas are as shown on the plats approved October 2, 1867, and January 25, 1876.

Survey executed by Ryan R. Lorenzen, Cadastral Surveyor, beginning April 21, 2009, and completed May 27, 2010, pursuant to Special Instructions dated March 25, 2009, for Group No. 166, Nebraska.

Notes:

Continuous lines not labeled with bearing and distance were surveyed by John W. Beaman in 1875.

Dashed township, section and subdivision of section lines labeled with bearing and distance are shown for information purposes only and are not intended to represent a dependent resurvey of those lines. No search was made for the intervening corners.

Treaty Boundary
of March 8, 1865

UNITED STATES DEPARTMENT OF THE INTERIOR
BUREAU OF LAND MANAGEMENT

Cheyenne, Wyoming

September 29, 2010

This plat is strictly conformable to the approved field notes, and the survey, having been correctly executed in accordance with the requirements of law and the regulations of this Bureau, is hereby accepted.



For the Director

John P. Lee


John P. Lee
Chief Cadastral Surveyor for Nebraska

Lat. 42°10'36.715" N.
Long. 96°33'03.454" W.
NAD 83 (GRS96)

Treaty Boundary
of March 8, 1865

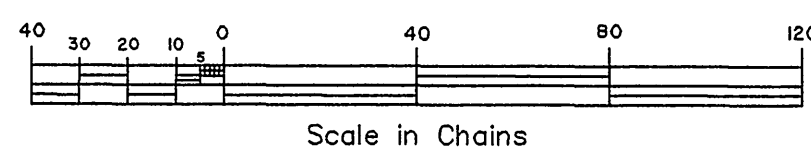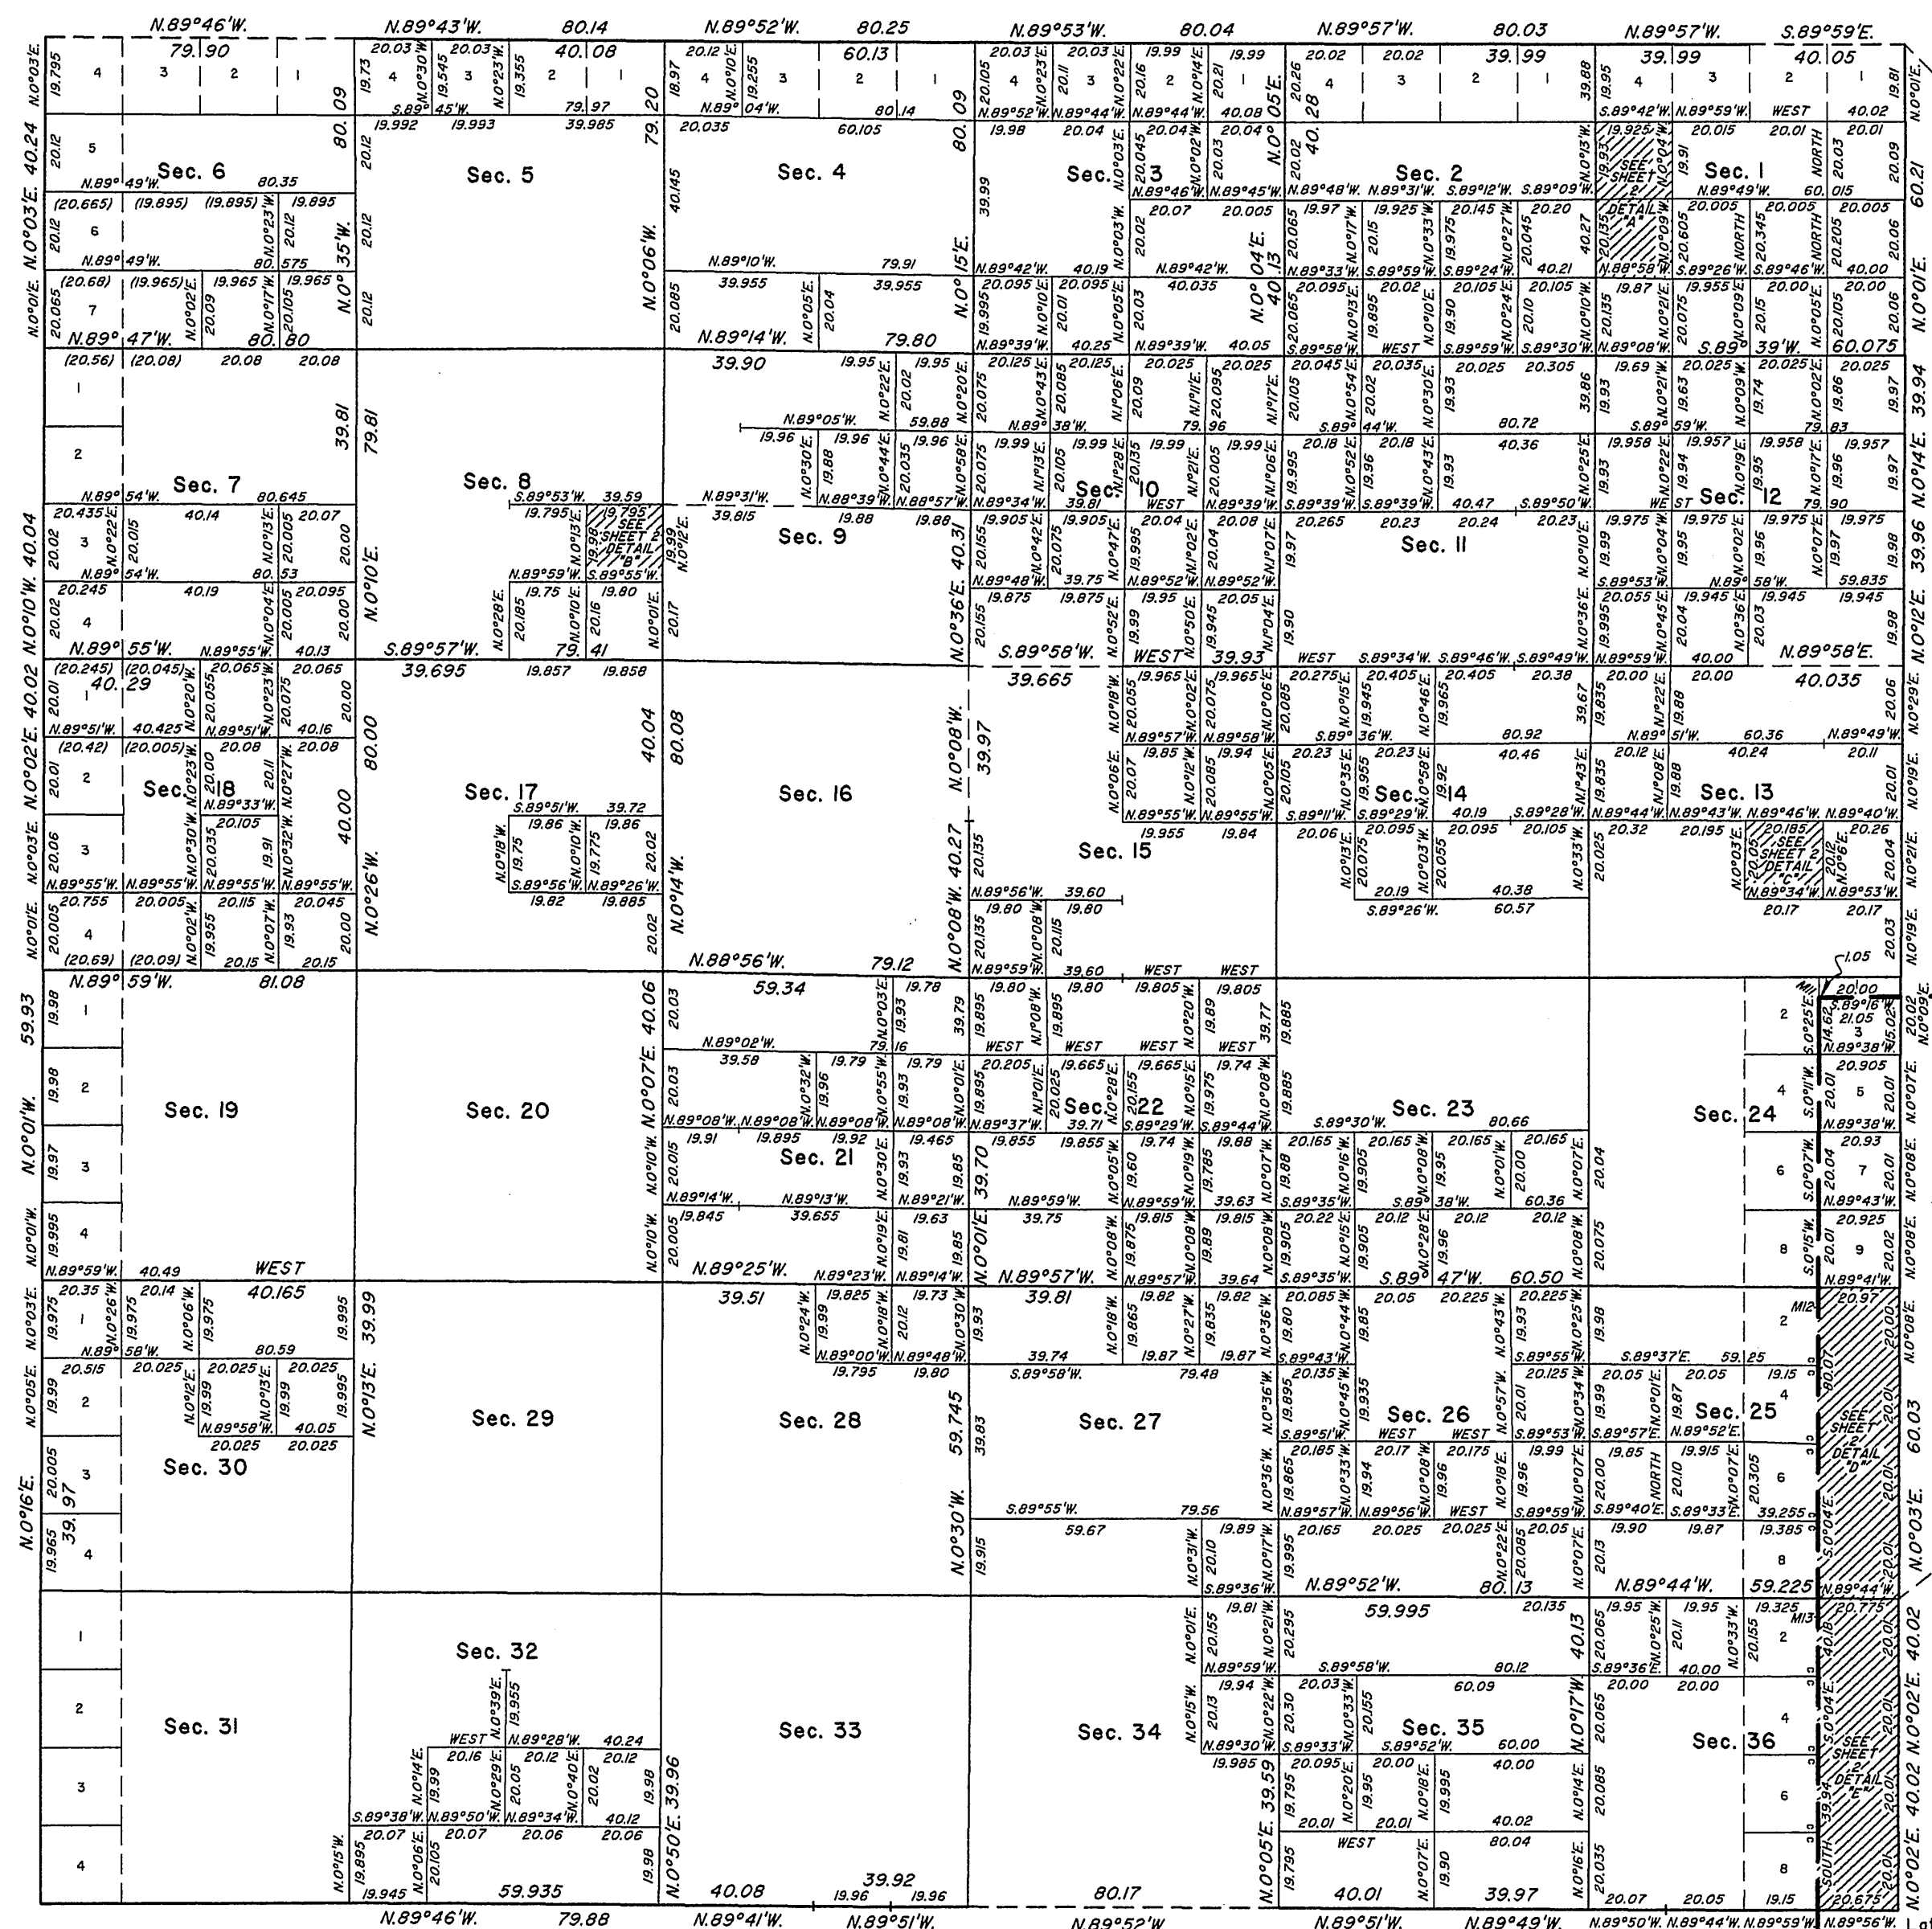


Scale in Chains

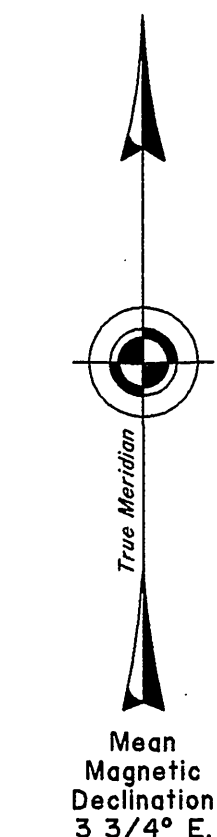


TOWNSHIP 26 NORTH, RANGE 7 EAST, OF THE SIXTH PRINCIPAL MERIDIAN, NEBRASKA.

DEPENDENT RESURVEY AND SURVEY


DETAIL "A"
SW1/4NW1/4 and NW1/4SW1/4 Sec. 1

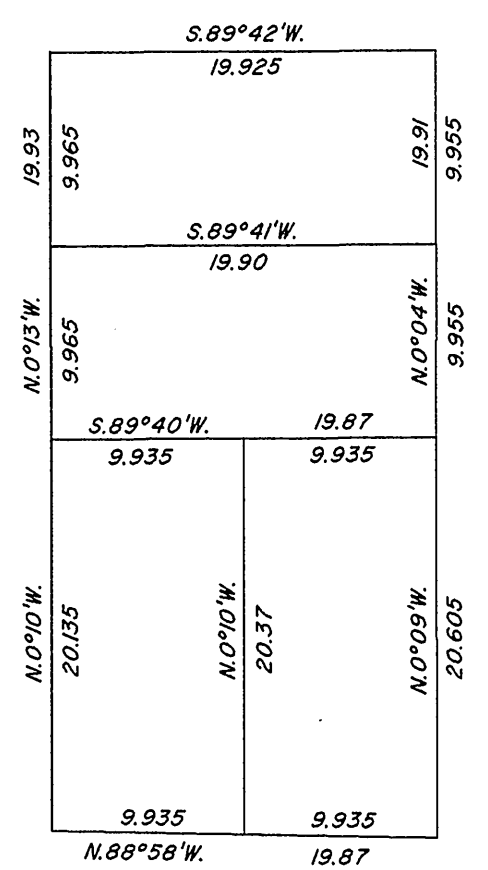

DETAIL "B"
NE1/4SE1/4 Sec. 8

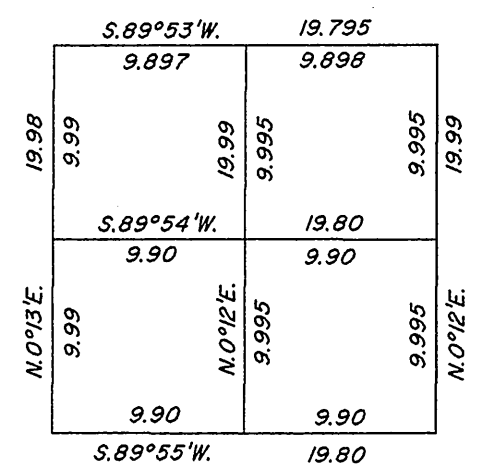

DETAIL "C"
NW1/4SE1/4 Sec. 13

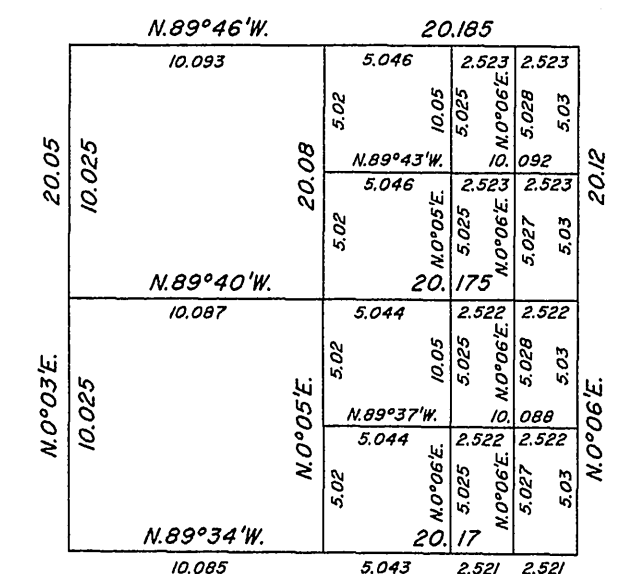

NOT TO SCALE

Reference should be made to sheet No. 1 for survey information.

UNITED STATES DEPARTMENT OF THE INTERIOR
BUREAU OF LAND MANAGEMENT

Cheyenne, Wyoming September 29, 2010


This plat is strictly conformable to the approved field notes, and the survey, having been correctly executed in accordance with the requirements of law and the regulations of this Bureau, is hereby accepted.

For the Director




John P. Lee
John P. Lee

Chief Cadastral Surveyor for Nebraska

DETAIL "D"
Sec. 25

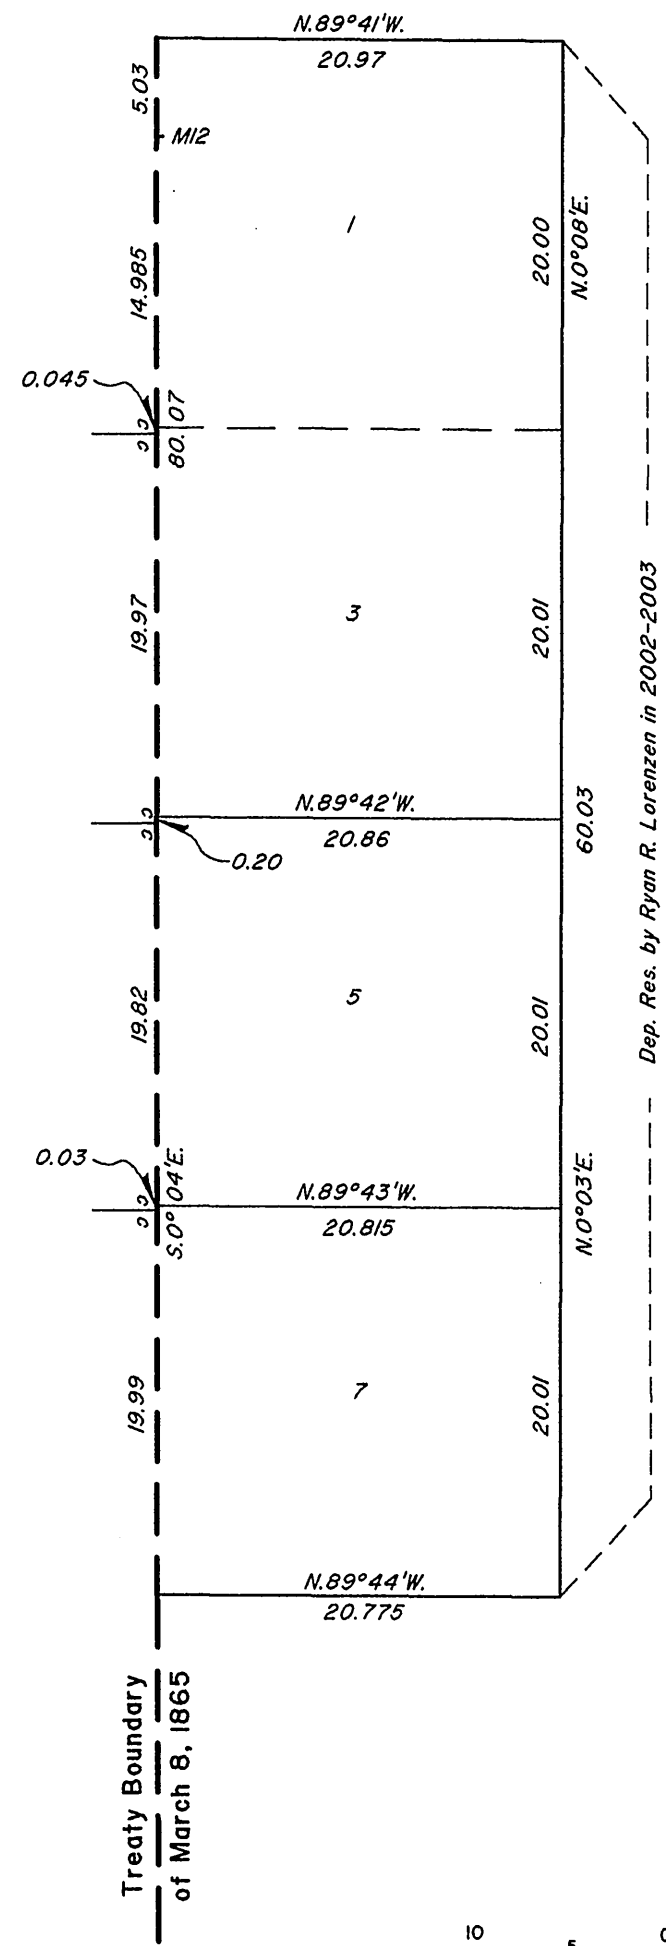

DETAIL "E"
Sec. 36

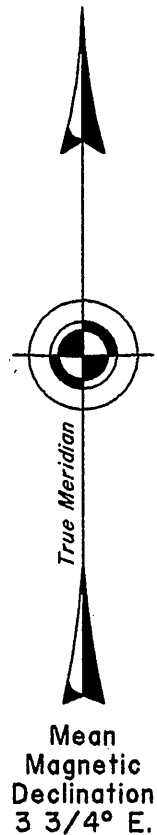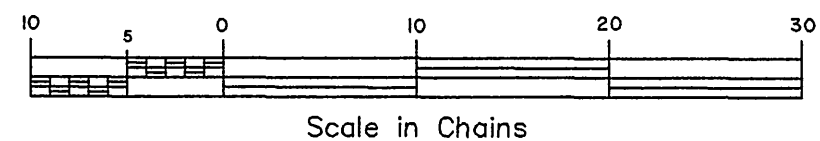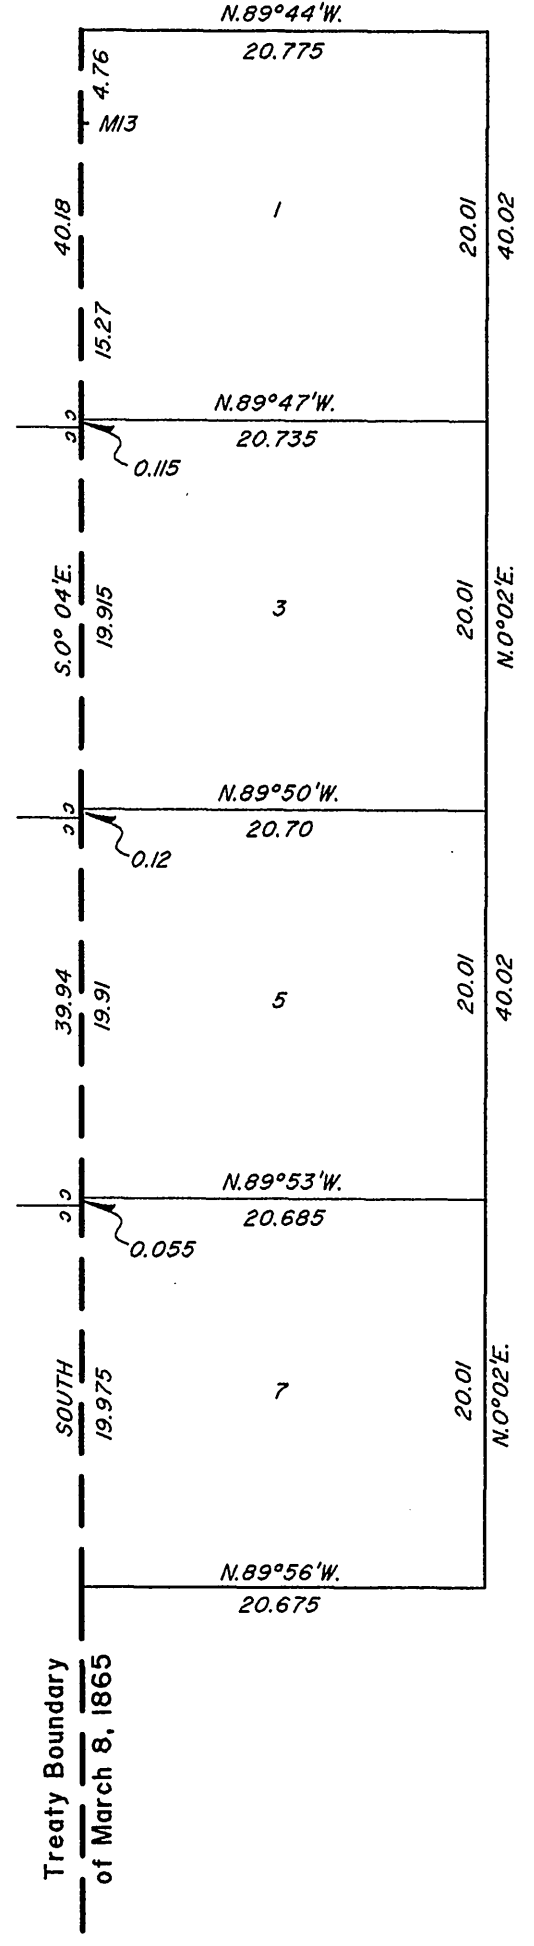

STE