


TOWNSHIP 26 NORTH, RANGE 9 EAST, OF THE 6TH PRINCIPAL MERIDIAN, NEBRASKA.

DEPENDENT RESURVEY AND SURVEY OF SECTION 34

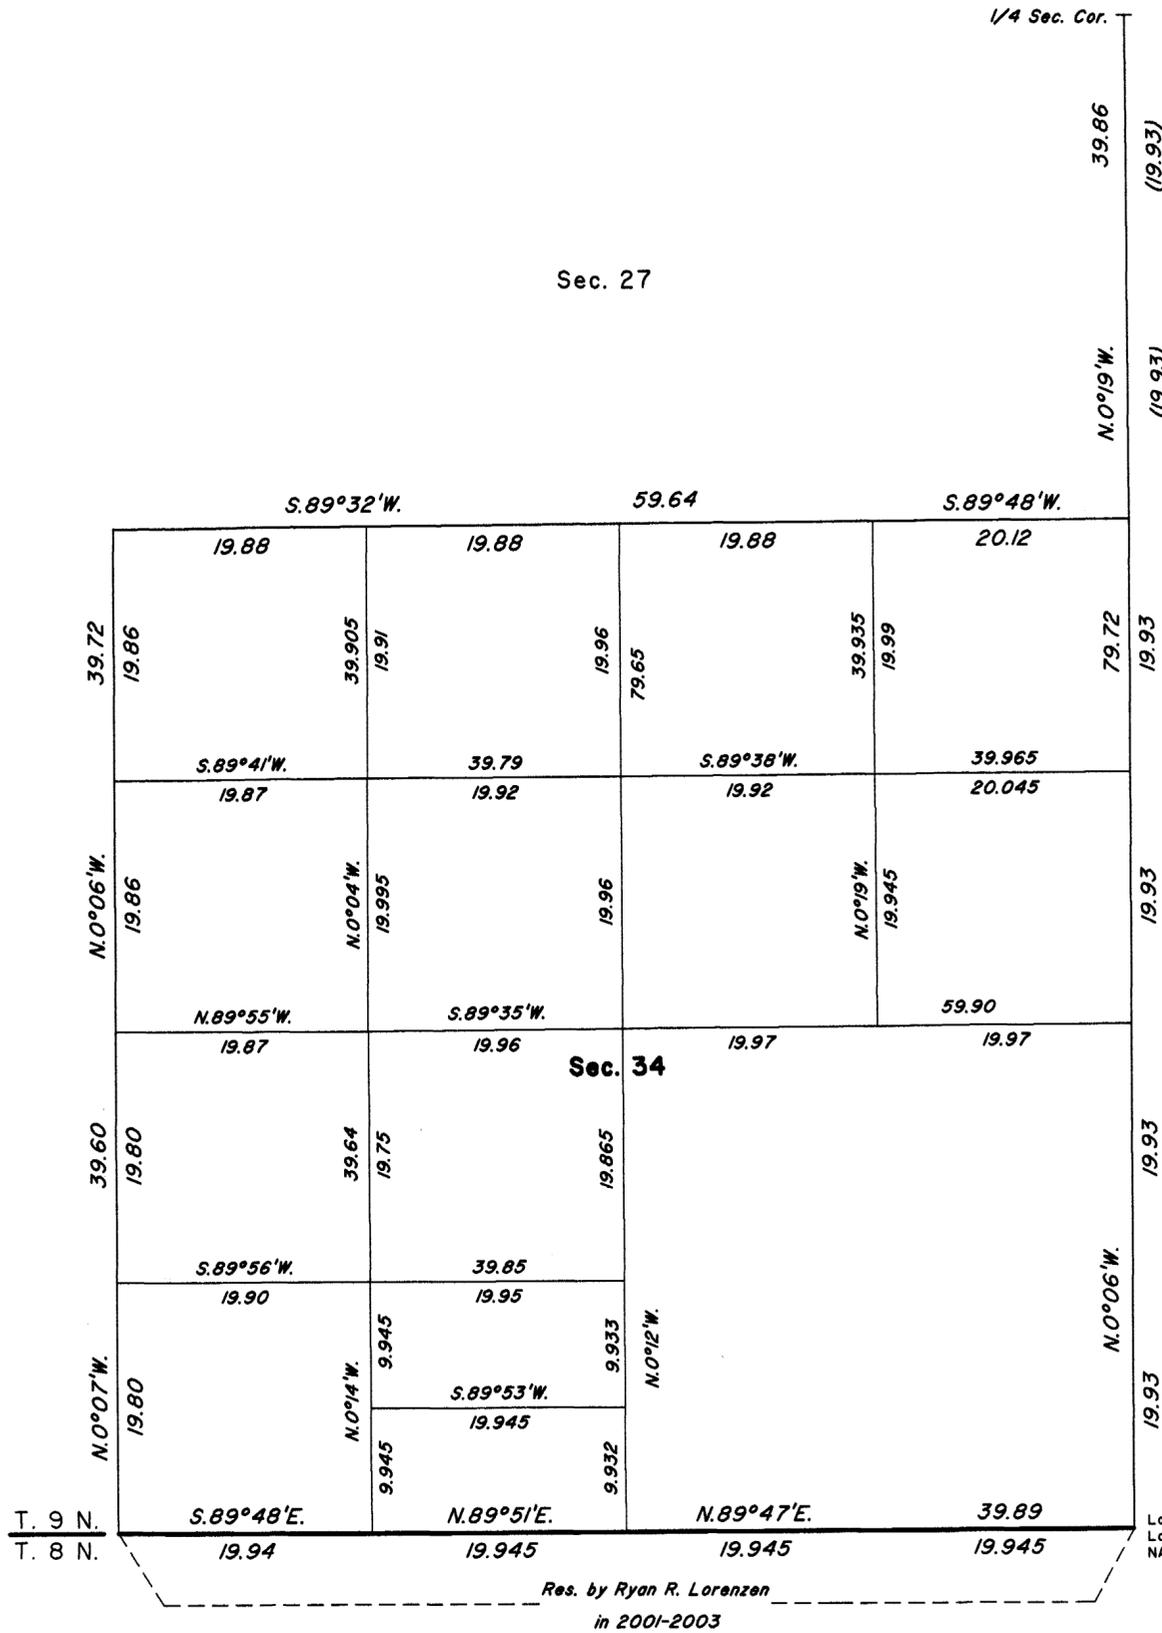

Sec. 26 A history of surveys is contained in the field notes.

This plat represents the dependent resurvey of portions of the subdivisional lines and subdivision of section lines, designed to restore the corners in their true original locations according to the best available evidence, and the survey of the subdivision of section 34, T. 26 N., R. 9 E., Sixth Principal Meridian, Nebraska.

Except as indicated hereon, the lotting and areas are as shown on the plat approved October 2, 1867.

Survey executed by Ryan R. Lorenzen, Cadastral Surveyor, beginning July 26, 2004, and completed August 4, 2004, pursuant to Special Instructions and Assignment Instructions dated July 16, 2004, for Group No. 154, Nebraska.

Sec. 35

UNITED STATES DEPARTMENT OF THE INTERIOR
BUREAU OF LAND MANAGEMENT

Cheyenne, Wyoming August 12, 2004

This plat is strictly conformable to the approved field notes, and the survey, having been correctly executed in accordance with the requirements of law and the regulations of this Bureau, is hereby accepted.

For the Director

John P. Lee
Chief Cadastral Surveyor for Nebraska

