

TOWNSHIP 27 NORTH, RANGE 6 EAST, OF THE SIXTH PRINCIPAL MERIDIAN, NEBRASKA.



DEPENDENT RESURVEY AND SURVEY

A history of surveys is contained in the field notes.

This plat represents the dependent resurvey of portions of the Winnebago Indian Reservation Boundary, the south and east boundaries and the subdivisional lines and the subdivision of sections 35 and 36, designed to restore the corners in their true original locations according to the best available evidence, and the survey of sections 35 and 36, T. 27 N., R. 6 E., Sixth Principal Meridian, Nebraska.

Except as indicated hereon, the lotting and areas are as shown on the plat approved September 8, 1858, and February 21, 1876.

Survey executed by Ryan R. Lorenzen, Cadastral Surveyor, beginning June 23, 2010, and completed July 7, 2010, pursuant to Special Instructions dated June 18, 2010, for Group No. 170, Nebraska.

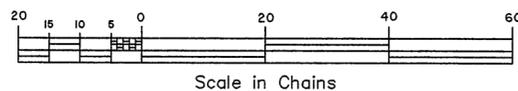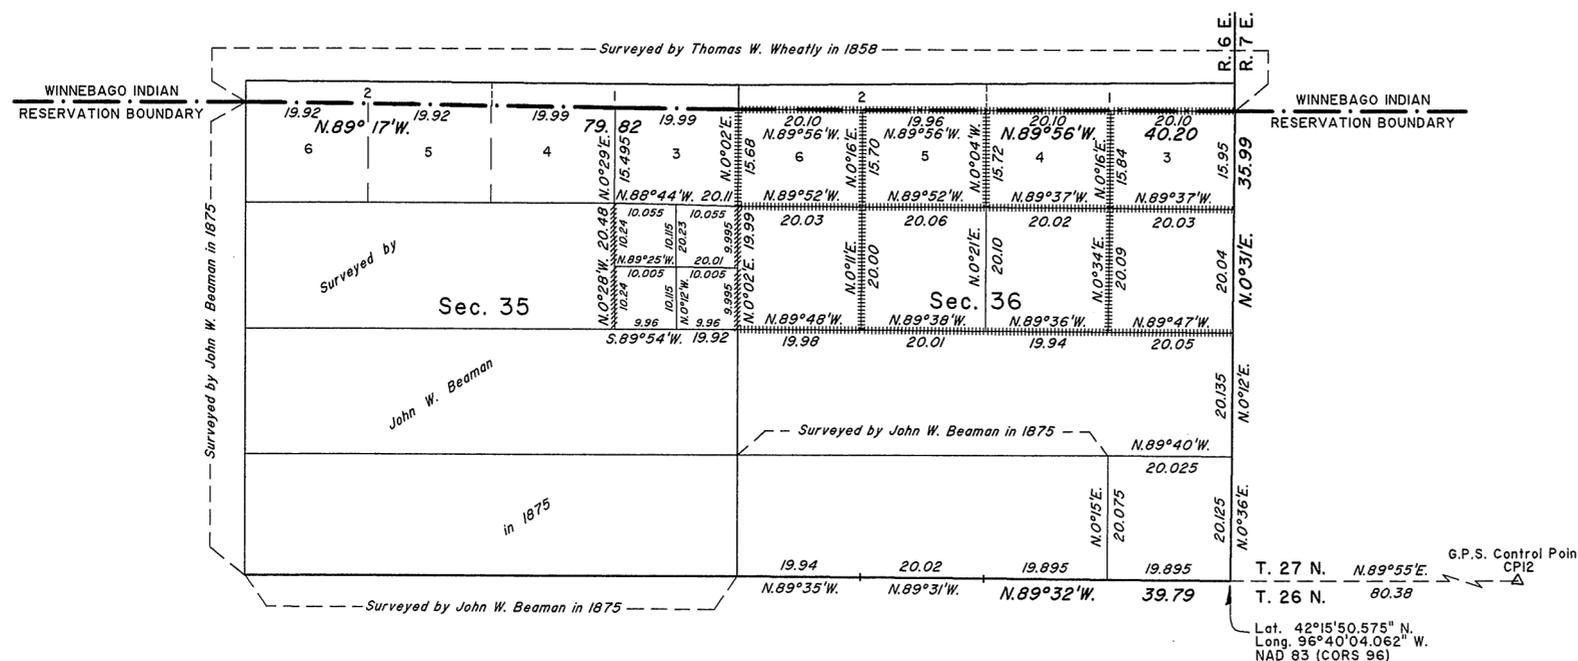

UNITED STATES DEPARTMENT OF THE INTERIOR  
BUREAU OF LAND MANAGEMENT

Cheyenne, Wyoming

April 26, 2011

This plat is strictly conformable to the approved field notes, and the survey, having been correctly executed in accordance with the requirements of law and the regulations of this Bureau, is hereby accepted.

For the Director

*John P. Lee*

John P. Lee  
Chief Cadastral Surveyor for Nebraska

JTE