



T. 34 N., R. 54 W., Sixth Principal Meridian, Nebraska, Group No. 174 Field Note Link

Year(s) of
Survey

2010 https://www.wy.blm.gov/cadastral/countyplats/nebraska/t34nr54w_gp174fn.pdf

TOWNSHIP 34 NORTH, RANGE 54 WEST, OF THE SIXTH PRINCIPAL MERIDIAN, NEBRASKA.

DEPENDENT RESURVEY, SUBDIVISION OF SECTION AND METES AND BOUNDS SURVEY

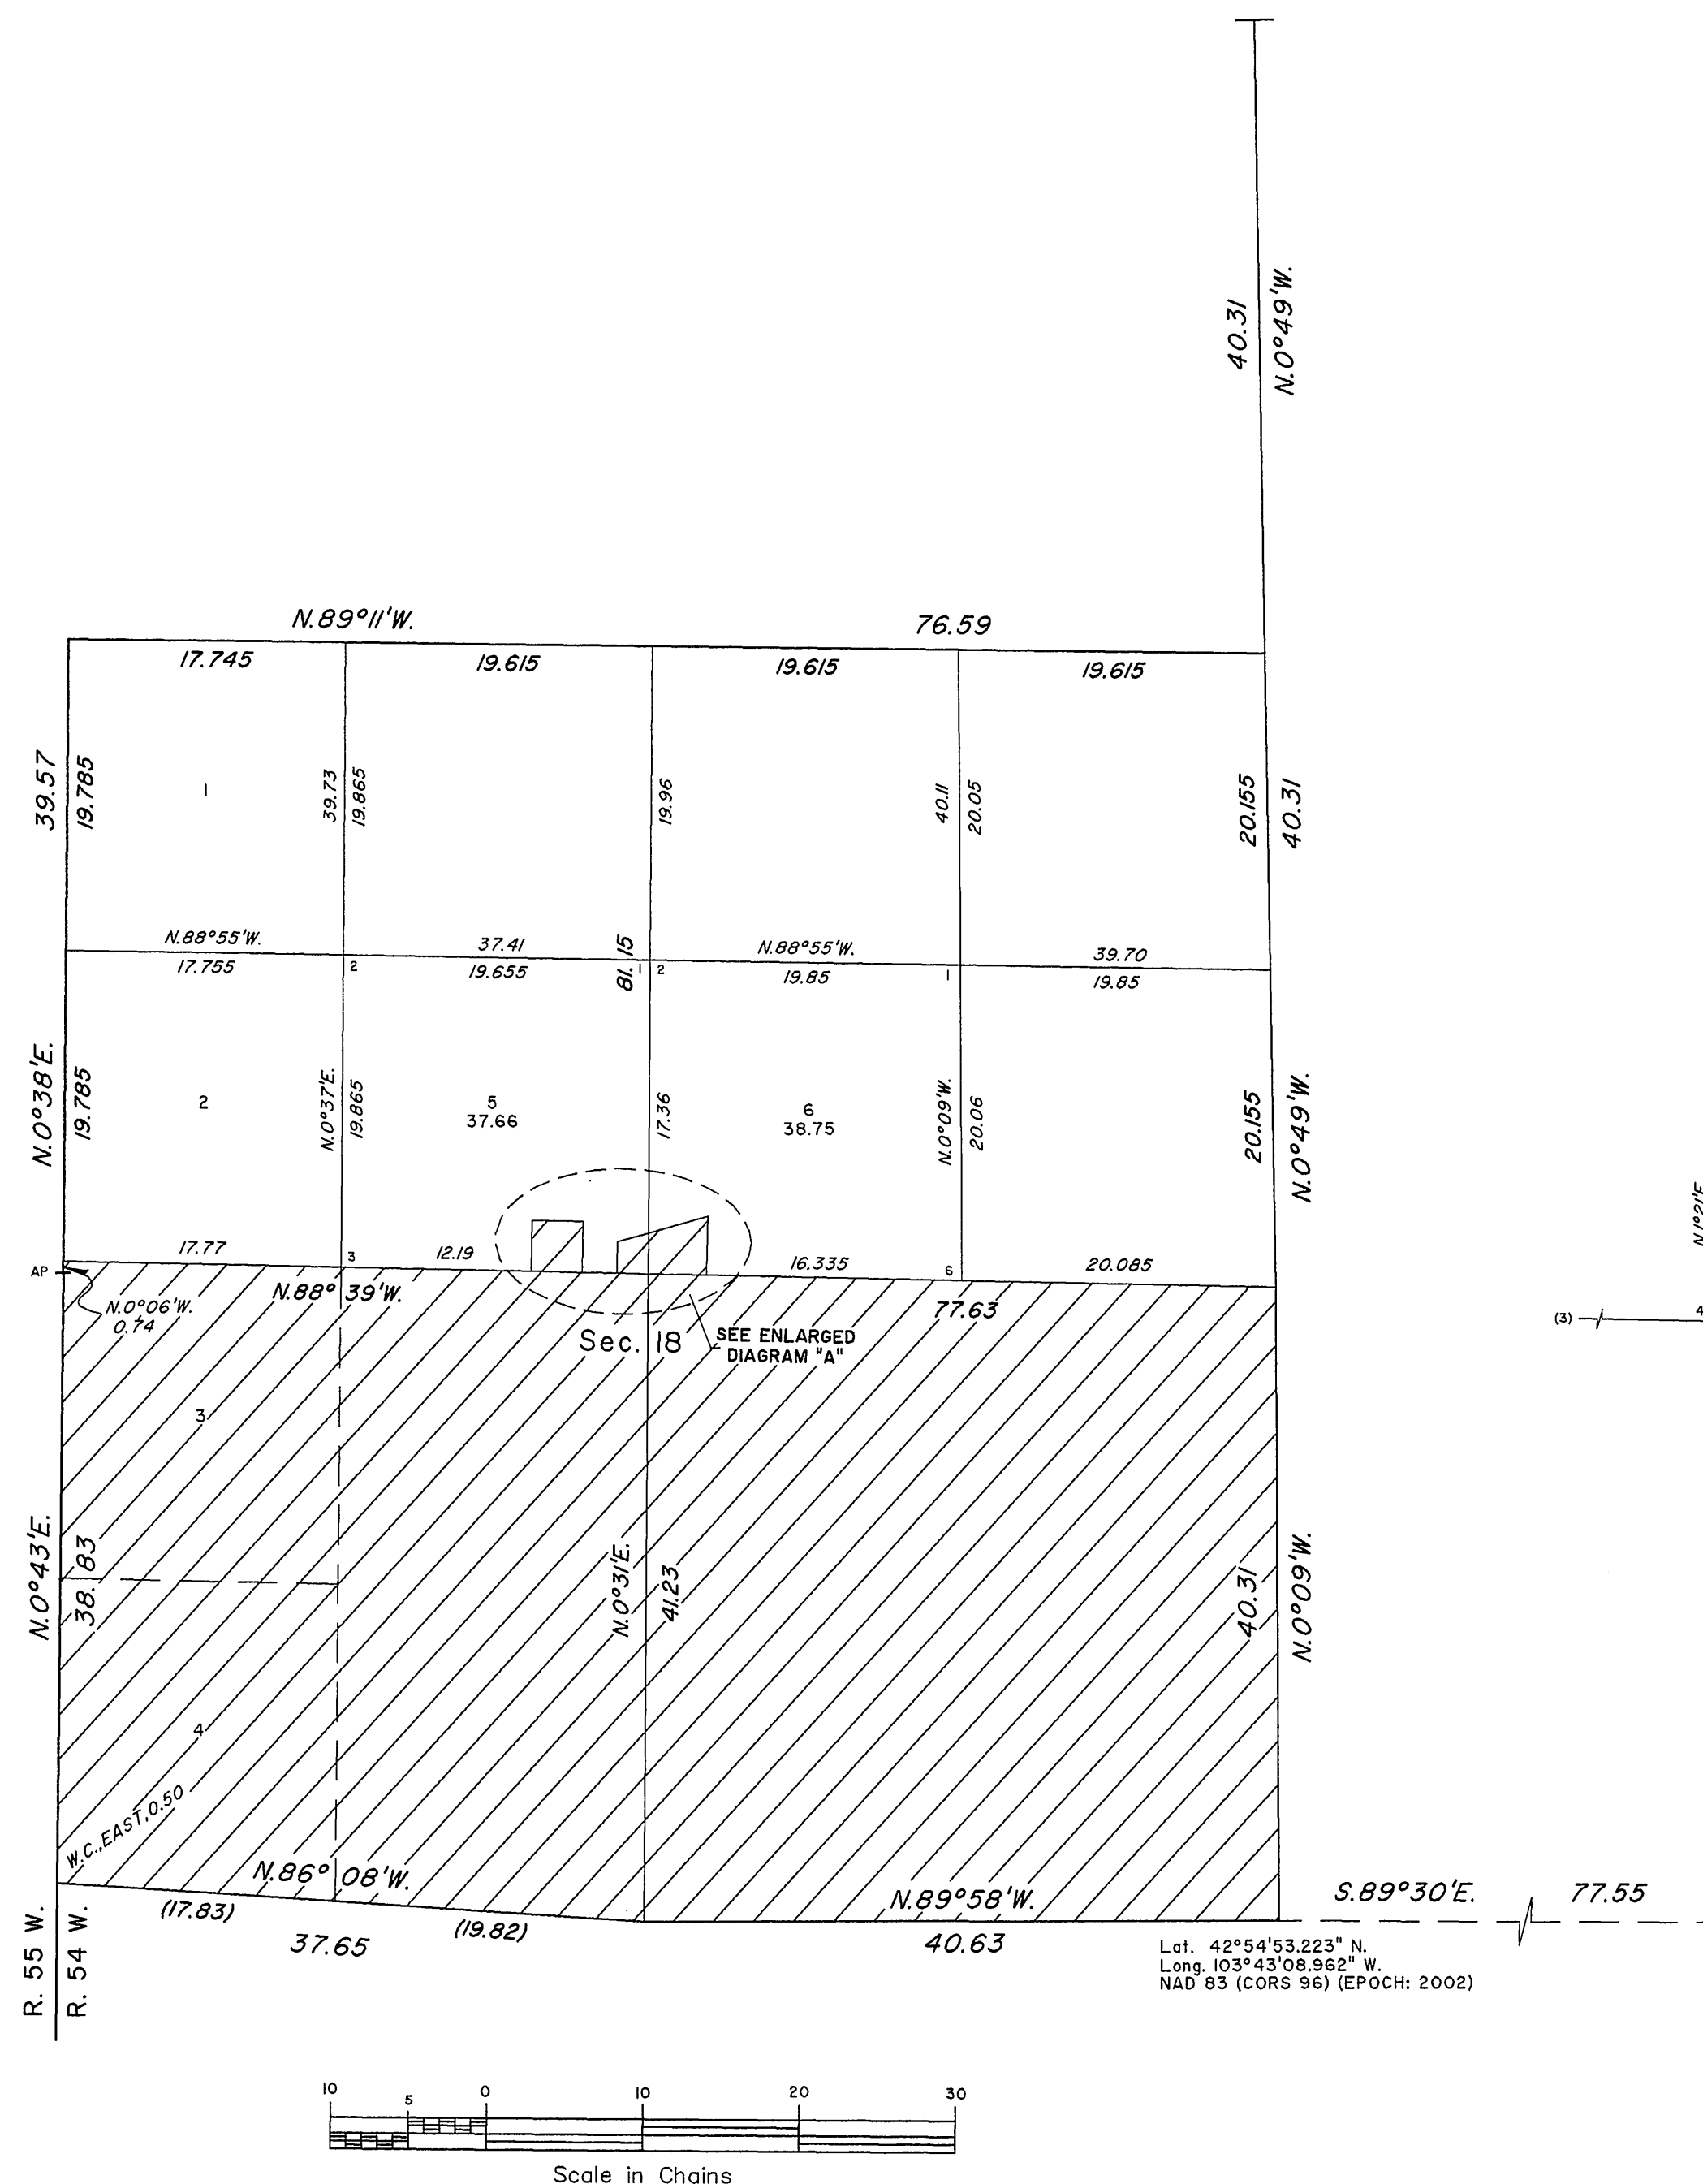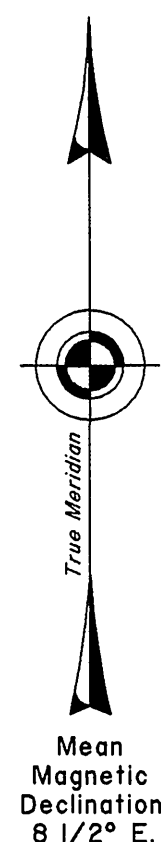


A history of surveys is contained in the field notes.


This plat represents the dependent resurvey of a portion of the west boundary, and a portion of the subdivisional lines, designed to restore the corners in their true original locations according to the best available evidence, the subdivision of section 18, and the metes and bounds survey of Lots 5 and 6, section 18, T. 34 N., R. 54 W., Sixth Principal Meridian, Nebraska.

Except as indicated hereon, the lotting and areas are as shown on the plat approved February 18, 1884.

Survey executed by Michael W. Beale, Cadastral Surveyor (USFS), beginning June 8, 2010, and completed August 25, 2010, pursuant to Special Instructions dated June 1, 2010, for Group No. 174, Nebraska.

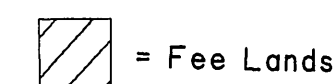

ENLARGED DIAGRAM "A"
(Not to Scale)

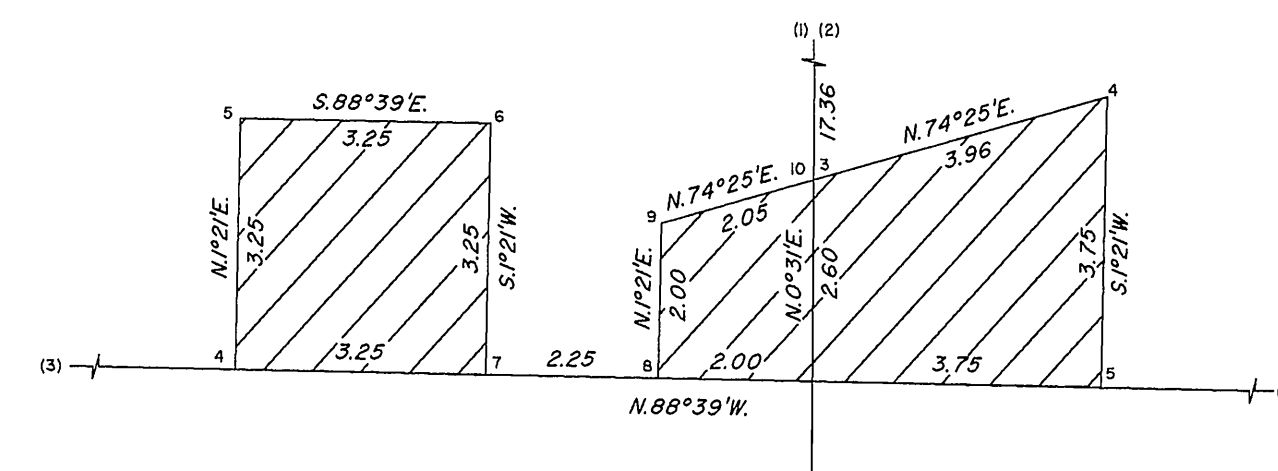

UNITED STATES DEPARTMENT OF THE INTERIOR
BUREAU OF LAND MANAGEMENT

Cheyenne, Wyoming November 30, 2011

This plat is strictly conformable to the approved field notes, and the survey, having been correctly executed in accordance with the requirements of law and the regulations of this Bureau, is hereby accepted.

For the Director

John P. Lee

John P. Lee
Chief Cadastral Surveyor for Nebraska