


T. 34 N., R. 55 W., Sixth Principal Meridian, Nebraska, Group No. 174 Field Note Link

Year(s) of
Survey

2010 https://www.wy.blm.gov/cadastral/countyplats/nebraska/t34nr55w_gp174fn.pdf

TOWNSHIP 34 NORTH, RANGE 55 WEST, OF THE SIXTH PRINCIPAL MERIDIAN, NEBRASKA.

DEPENDENT RESURVEY, SUBDIVISION OF SECTION AND METES AND BOUNDS SURVEY

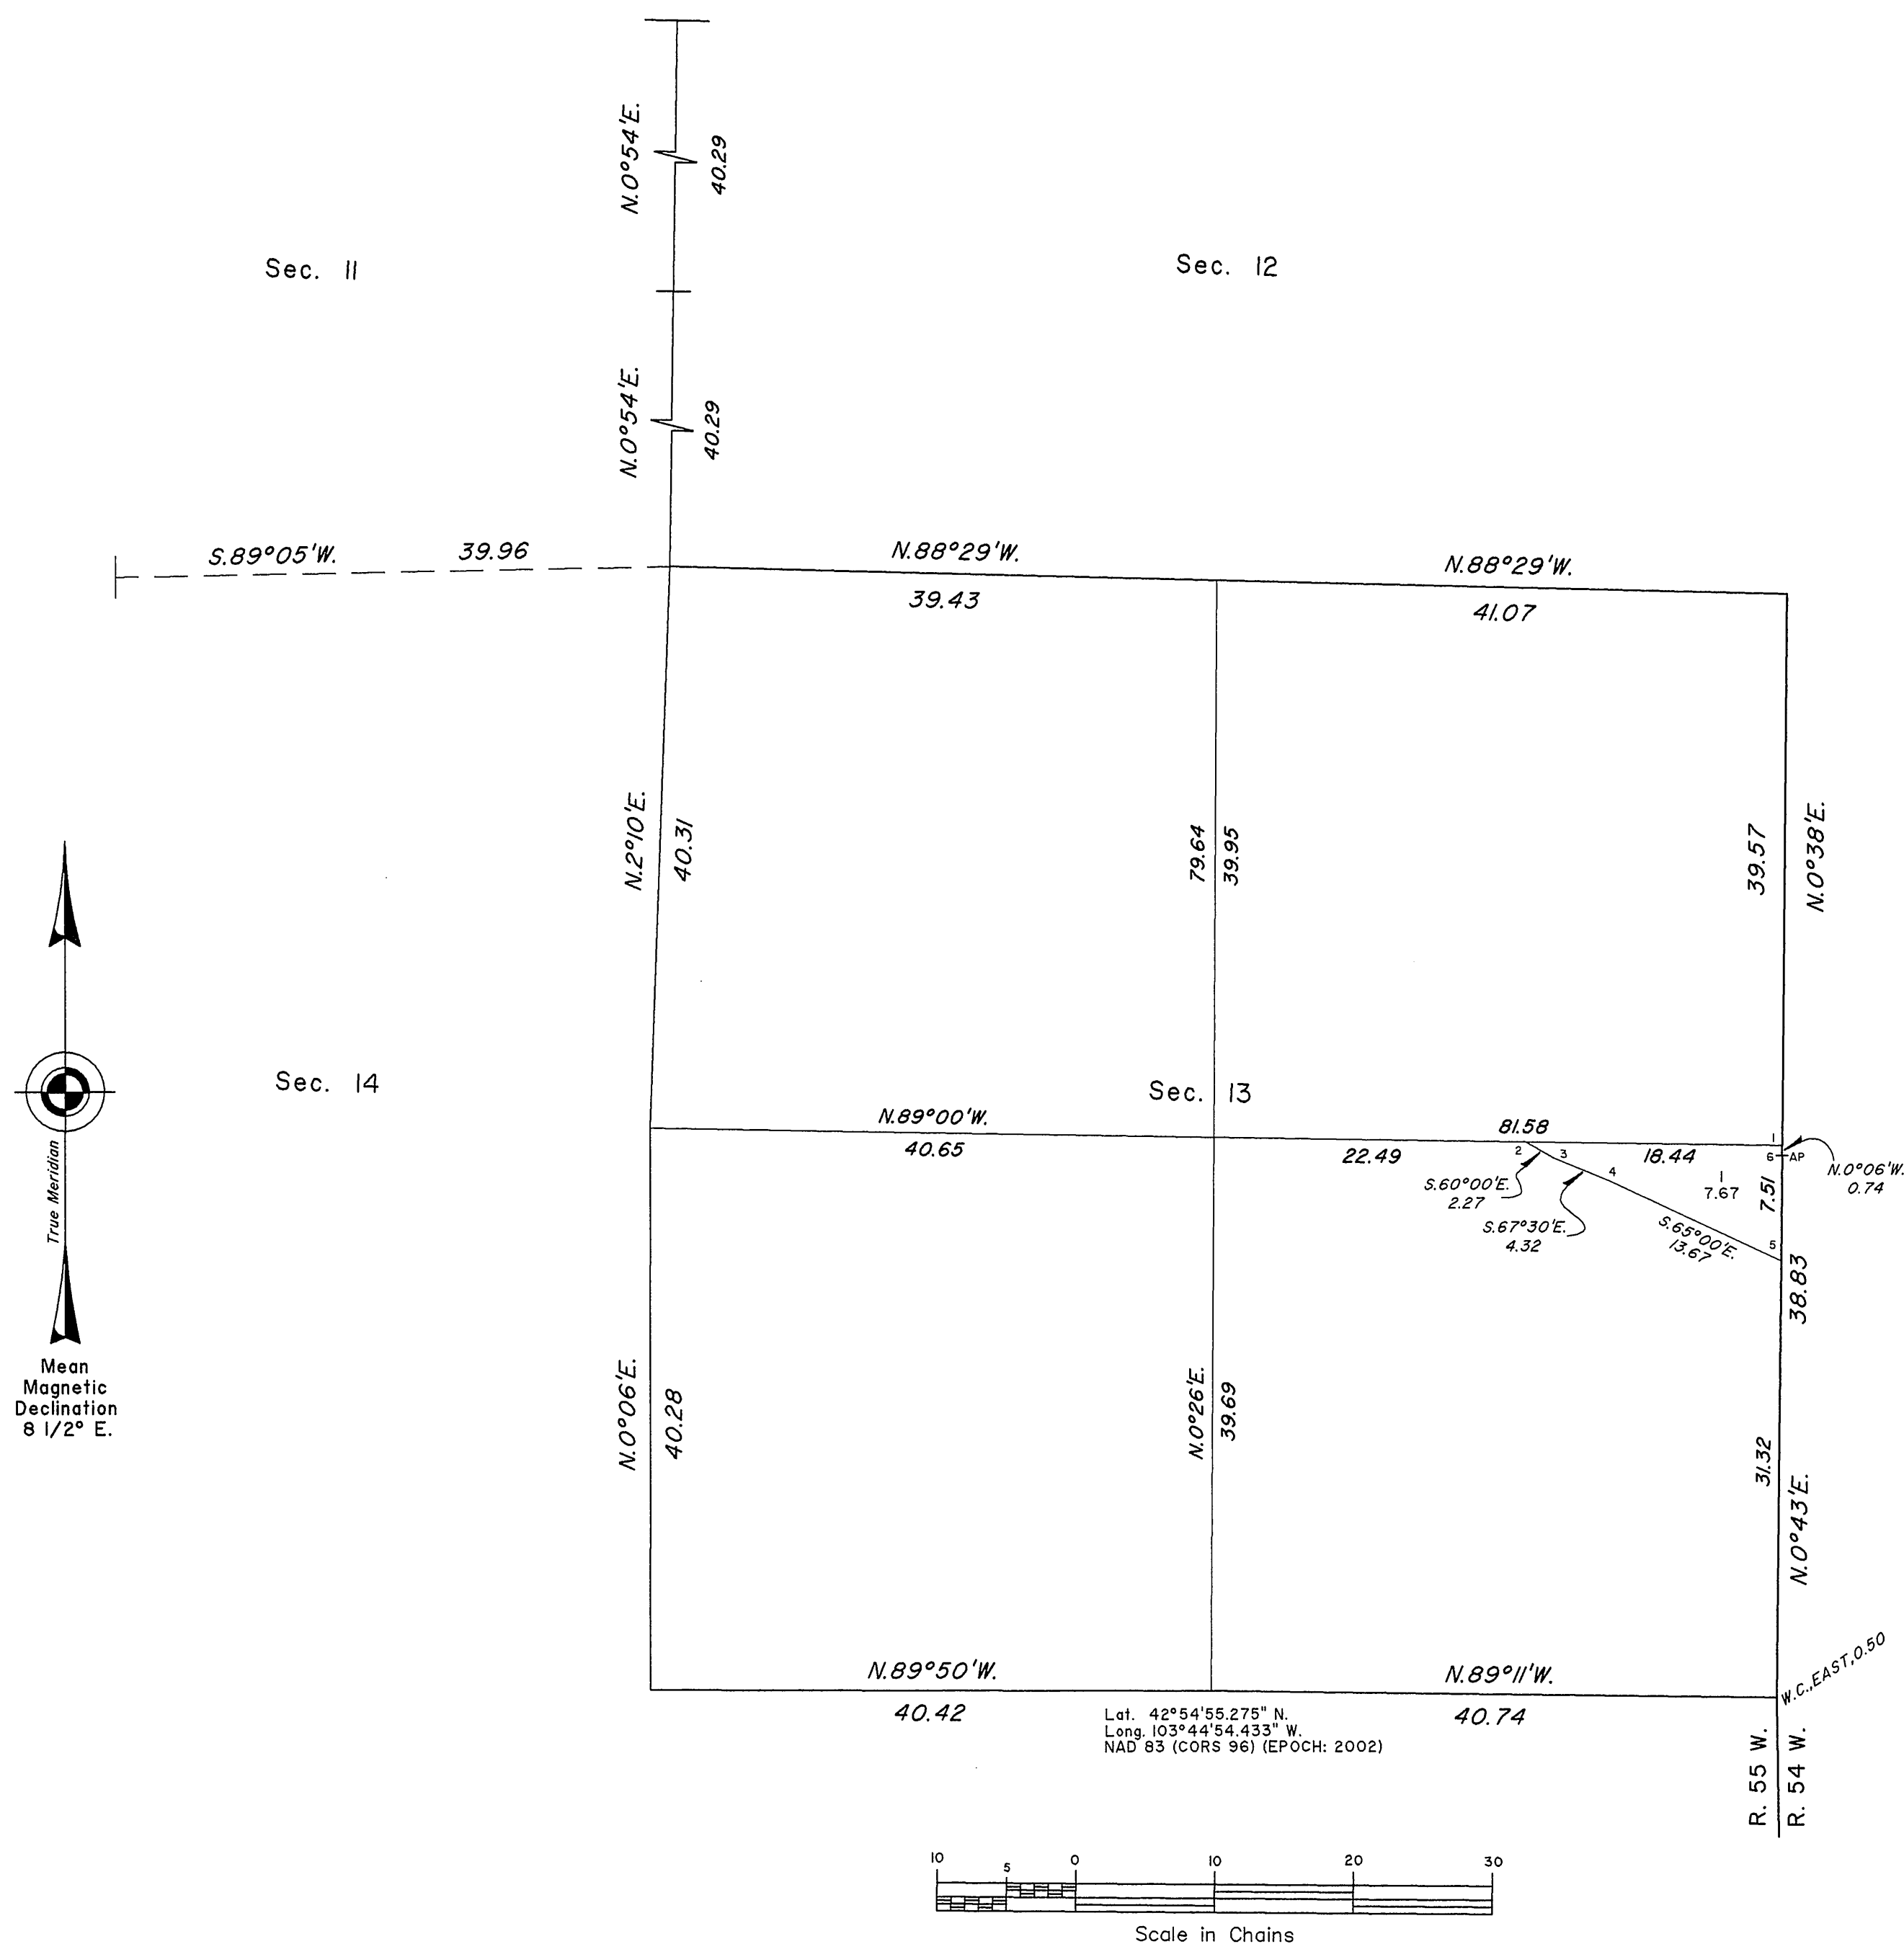

A history of surveys is contained in the field notes.

A portion of the east boundary was dependently resurveyed by Michael W. Beale during the dependent resurvey of a portion of T. 34 N., R. 54 W., executed concurrently under this same group.

This plat represents the dependent resurvey of a portion of the subdivisional lines, designed to restore the corners in their true original locations according to the best available evidence, the subdivision of section 13, and the metes and bounds survey of Lot 1, section 13, T. 34 N., R. 55 W., Sixth Principal Meridian, Nebraska.

Except as indicated hereon, the lotting and areas are as shown on the plat approved April 12, 1884.

Survey executed by Michael W. Beale, Cadastral Surveyor (USFS), beginning June 8, 2010, and completed August 25, 2010, pursuant to Special Instructions dated June 1, 2010, for Group No. 174, Nebraska.

UNITED STATES DEPARTMENT OF THE INTERIOR
BUREAU OF LAND MANAGEMENT

Cheyenne, Wyoming November 30, 2011

This plat is strictly conformable to the approved field notes, and the survey, having been correctly executed in accordance with the requirements of law and the regulations of this Bureau, is hereby accepted.

For the Director

John P. Lee
John P. Lee

Chief Cadastral Surveyor for Nebraska