


TOWNSHIP 49 NORTH, RANGE 105 WEST, OF THE SIXTH PRINCIPAL MERIDIAN, WYOMING.

SUPPLEMENTAL PLAT

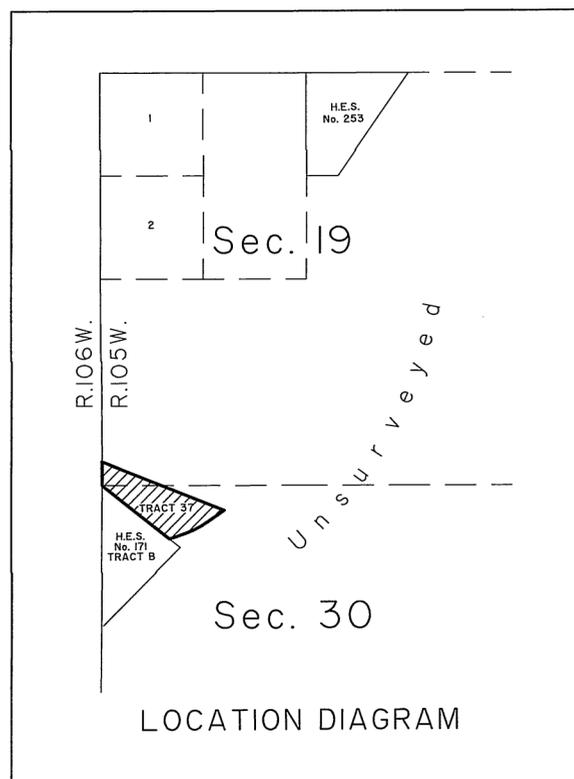

This plat showing the survey of Tract 37 is based on a survey executed under state authority by Paul A. Blough, Wyoming Professional Land Surveyor No. 2332. A plat of his survey, titled "PARCELS FOR LAND EXCHANGE," was recorded in the Park County Clerk's Office, on June 9, 2014, Document No. 2014-2758, Plat Cabinet M, Page 46.

Plat prepared by Joel T. Ebner, Cadastral Surveyor, beginning June 10, 2014 and completed June 12, 2014, pursuant to Special Instructions dated June 5, 2014, for Group No. 909, Wyoming.

LEGEND

- BLM monument, 2 1/2" diam. aluminum post with aluminum cap.
- Monument set by Paul A. Blough, L.S. 2332, 2 1/2" diam. aluminum post with aluminum cap.

Note: For more detailed descriptions of the monumentation refer to Corner Records filed in the Park County Clerk's Office by Paul A. Blough, L.S. 2332.


UNITED STATES DEPARTMENT OF THE INTERIOR
BUREAU OF LAND MANAGEMENT

Cheyenne, Wyoming June 17, 2014

This plat, showing amended lottings, is based upon the official records and state authority survey records and, having been correctly prepared in accordance with the regulations of this Bureau, is hereby accepted.

For the Director

John P. Lee
Chief Cadastral Surveyor for Wyoming

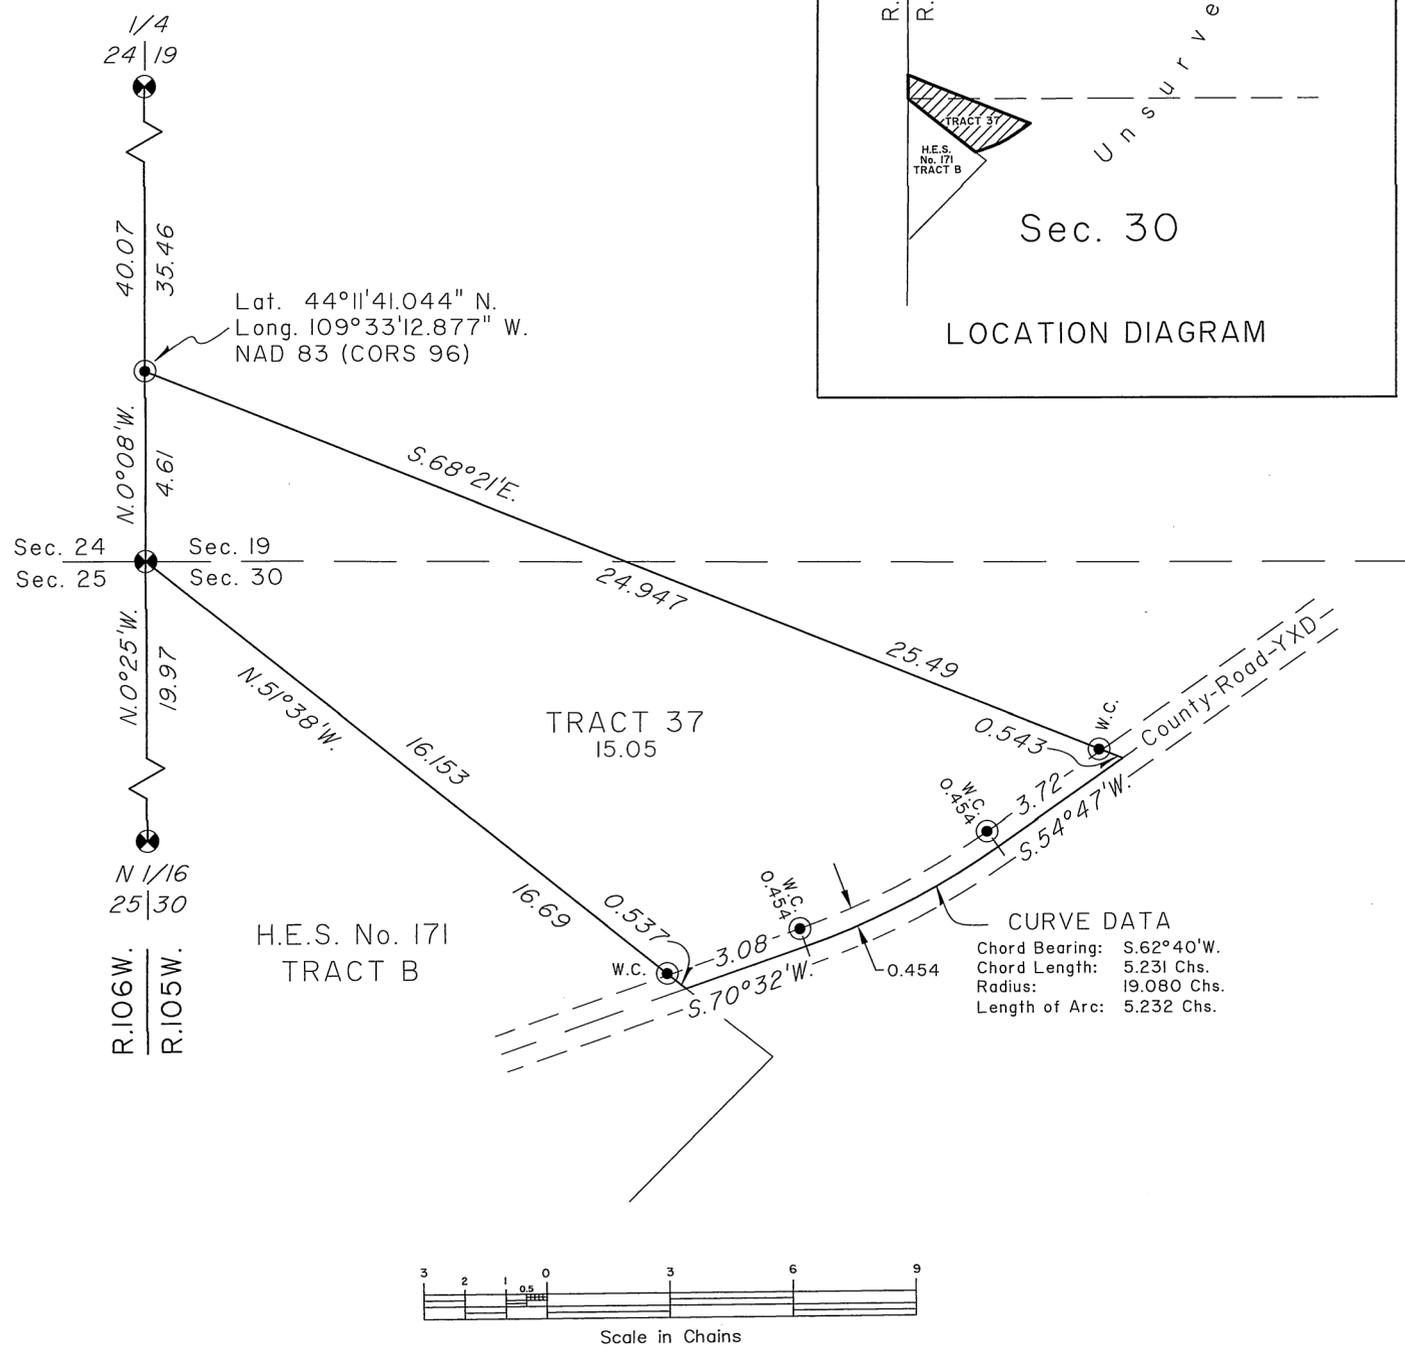

JTE

JTE