


TOWNSHIP 52 NORTH, RANGE 100 WEST, OF THE SIXTH PRINCIPAL MERIDIAN, WYOMING.

DEPENDENT RESURVEY AND METES AND BOUNDS SURVEY OF LOT 43-C

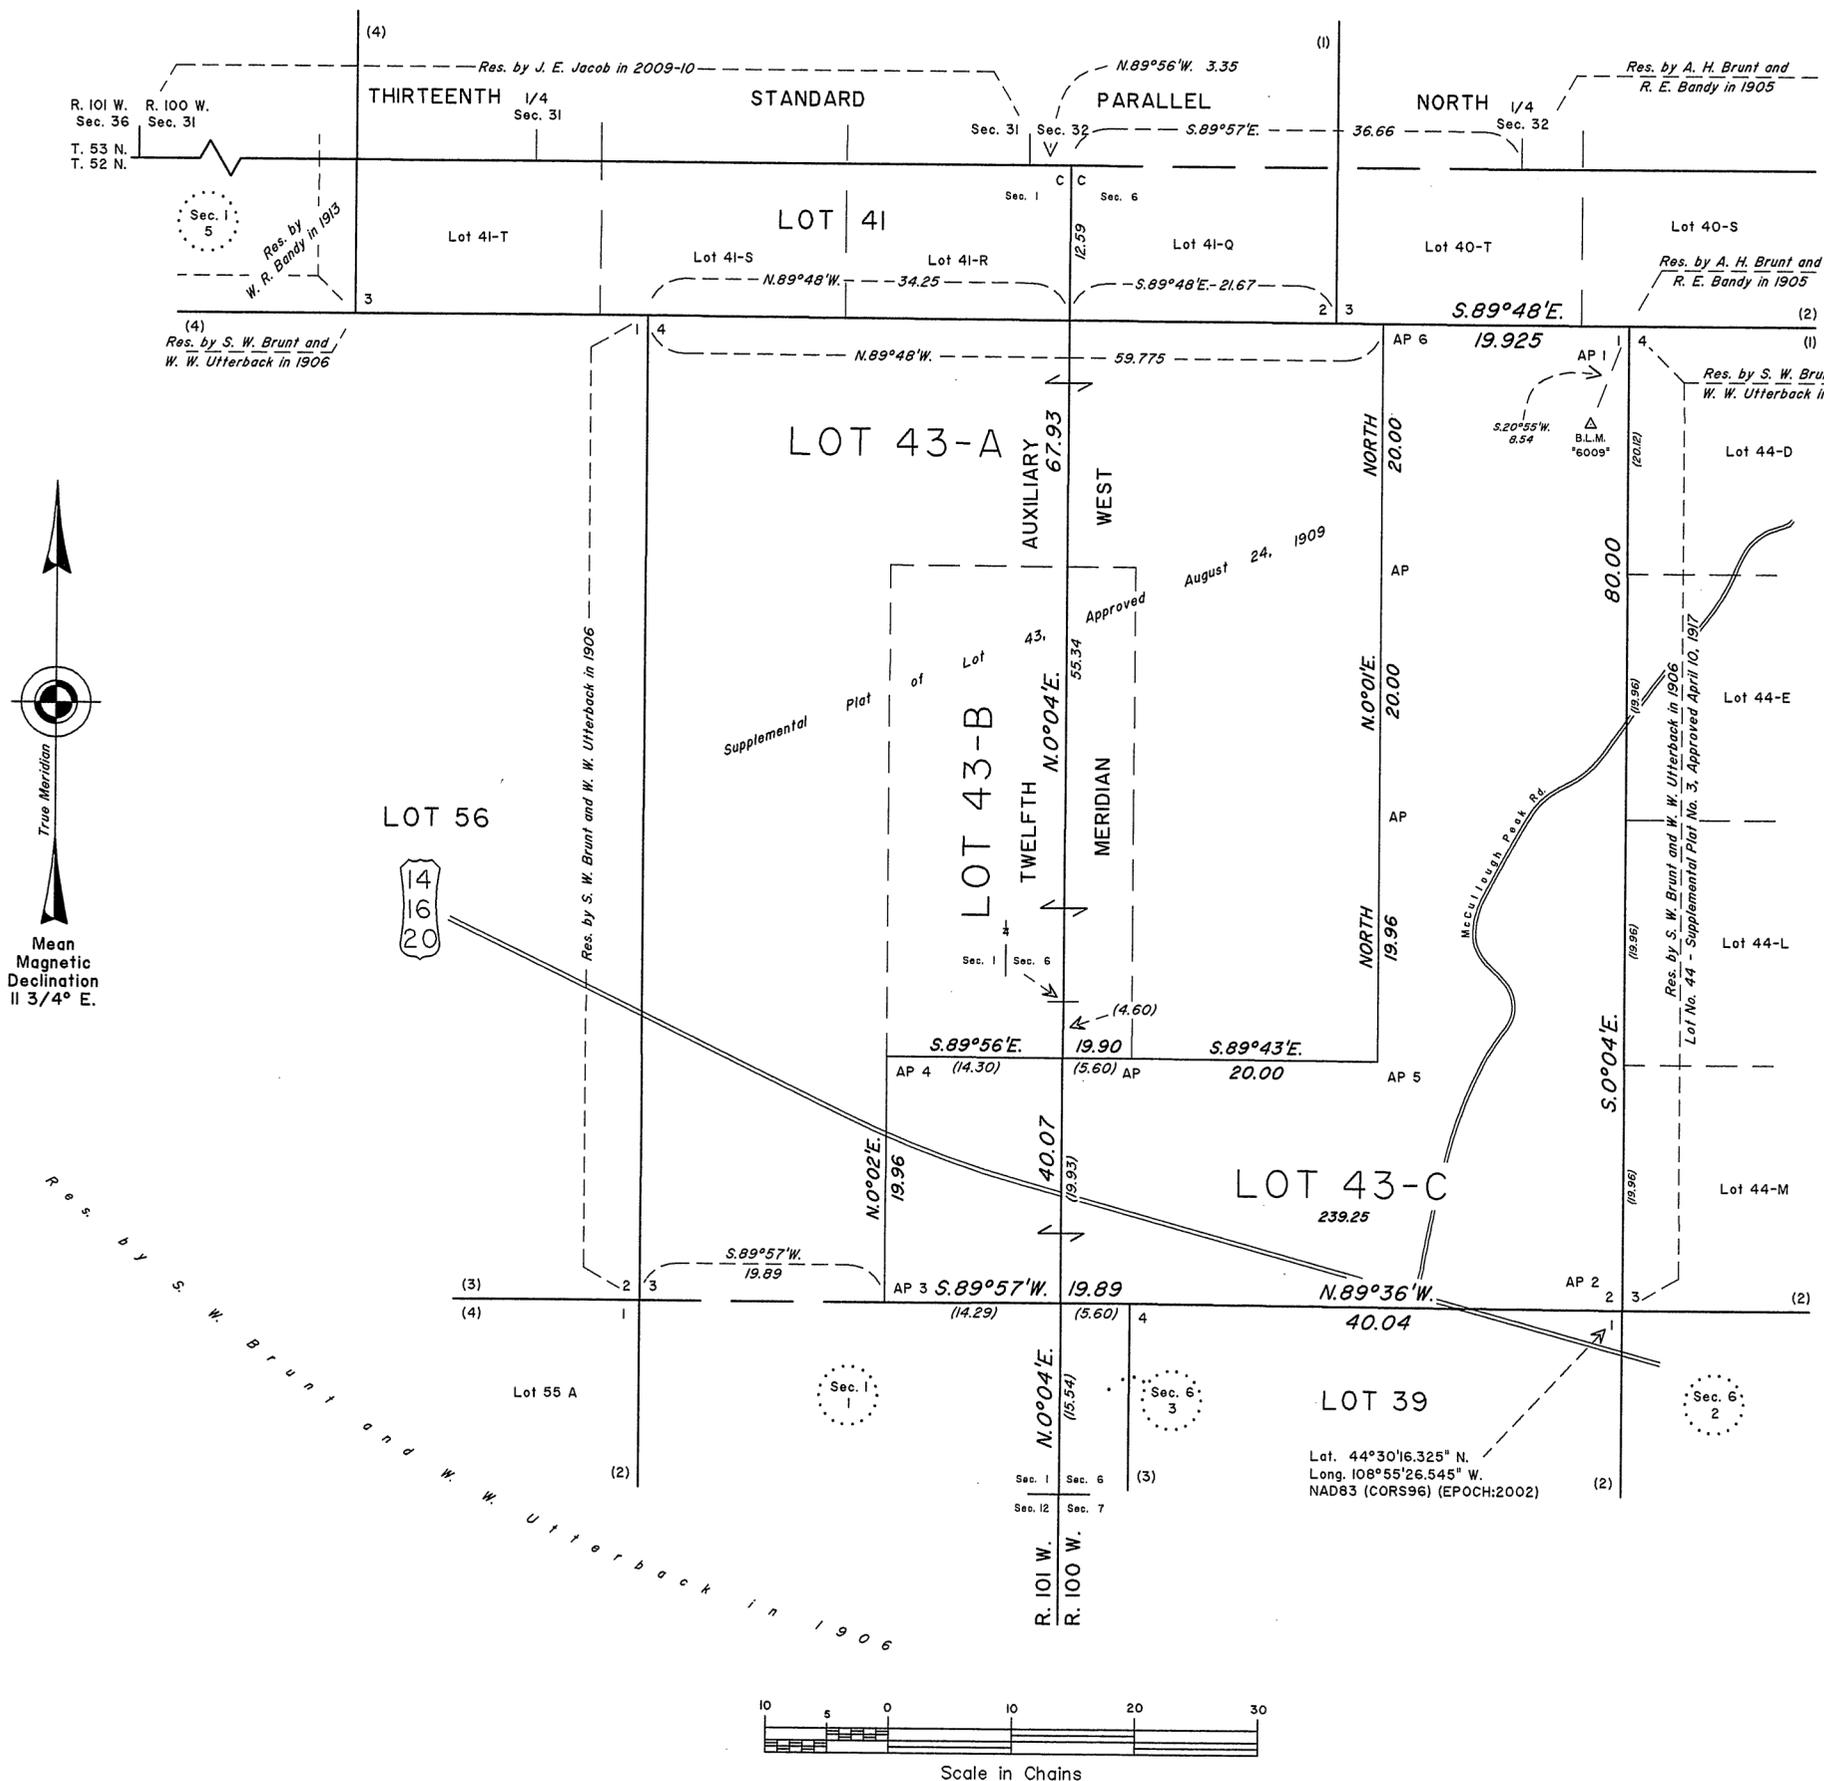

A history of surveys is contained in the field notes.

This plat represents the dependent resurvey of a portion of the Twelfth Auxiliary Meridian West through Township 52 North, between Ranges 100 and 101 West, and a portion of Lot No. 43, designed to restore the corners in their true original locations according to the best available evidence, and the metes and bounds survey of Lot 43-C, T. 52 N., R. 100 W., Sixth Principal Meridian, Wyoming.

Except as indicated hereon, the lotting and areas are as shown on the plats approved January 5, 1907, August 24, 1909, June 13, 1914, and April 10, 1917, and the plat accepted November 30, 1939.

Survey executed by James E. Jacob, Cadastral Surveyor, beginning May 4, 2009, and completed July 29, 2010, pursuant to Special Instructions and Assignment Instructions dated April 7, 2009, and Supplemental Special Instructions dated May 21, 2009, for Group No. 802, Wyoming.

UNITED STATES DEPARTMENT OF THE INTERIOR
BUREAU OF LAND MANAGEMENT

Cheyenne, Wyoming September 29, 2010

This plat is strictly conformable to the approved field notes, and the survey, having been correctly executed in accordance with the requirements of law and the regulations of this Bureau, is hereby accepted.

For the Director
John P. Lee
John P. Lee
Chief Cadastral Surveyor for Wyoming

