


DEPARTMENT OF THE INTERIOR  
 BUREAU OF RECLAMATION  
**SHOSHONE IRRIGATION PROJECT**  
 SUPPLEMENTAL PLAT  
**SECTION 12**  
 TOWNSHIP 54 NORTH RANGE 98 WEST, 6TH. P. M., WYOMING  
 SURVEYED BY LAWRENCE E. PETERSEN, JUNIOR ENGINEER  
 UNDER AUTHORITY OF DEPARTMENTAL INSTRUCTIONS OF OCTOBER 24, 1906  
 SCALE: 1 INCH = 10 CHAINS

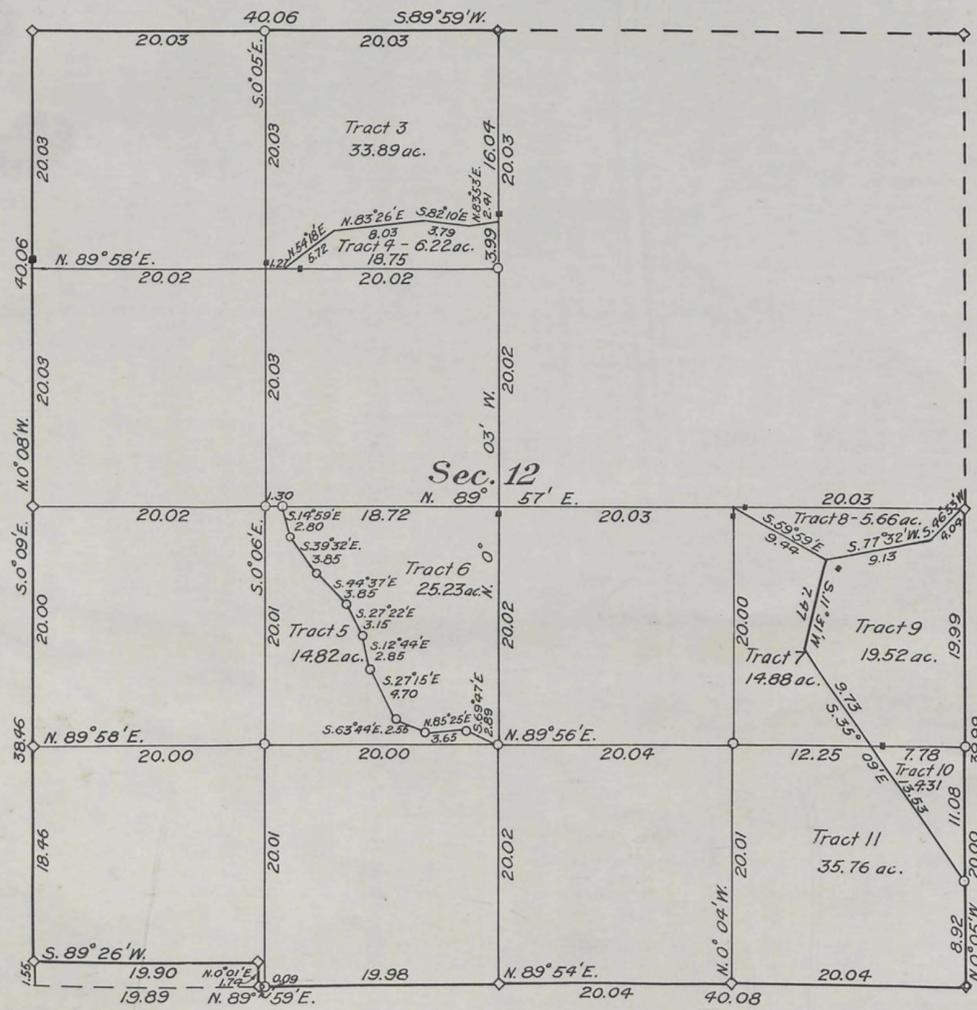

- ◊ DENOTES CORNERS OF PREVIOUS SURVEYS FOUND IN PLACE.
- DENOTES CORNERS SET BY LAWRENCE E. PETERSEN, JUNIOR ENGINEER.
- DENOTES WITNESS CORNERS SET BY LAWRENCE E. PETERSEN.

The accompanying diagram of the survey of section 12, T. 54 N., R. 98 W., 6th. P. M. Wyoming, executed under authority of Departmental Instructions of October 24 1906, is correct and according to the field notes thereof on file in this office, which have been examined and approved.

Bureau of Reclamation  
 Washington, D. C. *March 20*, 1931  
*E. Wood Mead*  
 COMMISSIONER

The accompanying diagram of the survey of section 12, T. 54 N., R. 98 W., 6th. P. M. Wyoming, is conformable to the field notes thereof on file in this office, which have been examined and accepted.

General Land Office  
 Washington, D. C., *April 9*, 1931  
*W. C. Howell*  
 ASSISTANT COMMISSIONER


*7/16/30*

3183

DEPARTMENT OF THE INTERIOR  
BUREAU OF RECLAMATION  
SHOSHONE IRRIGATION PROJECT  
SUPPLEMENTAL PLAT

SECTION 3, FRACTIONAL SECTIONS 9, 10, 11, 13 AND LOT NO. 42  
TOWNSHIP 54 NORTH RANGE 98 WEST, 6TH P. M., WYOMING

SURVEYED BY LAWRENCE E. PETERSEN, JUNIOR ENGINEER  
UNDER AUTHORITY OF DEPARTMENTAL INSTRUCTIONS OF OCTOBER 24, 1906  
SCALE: 1 INCH = 20 CHAINS

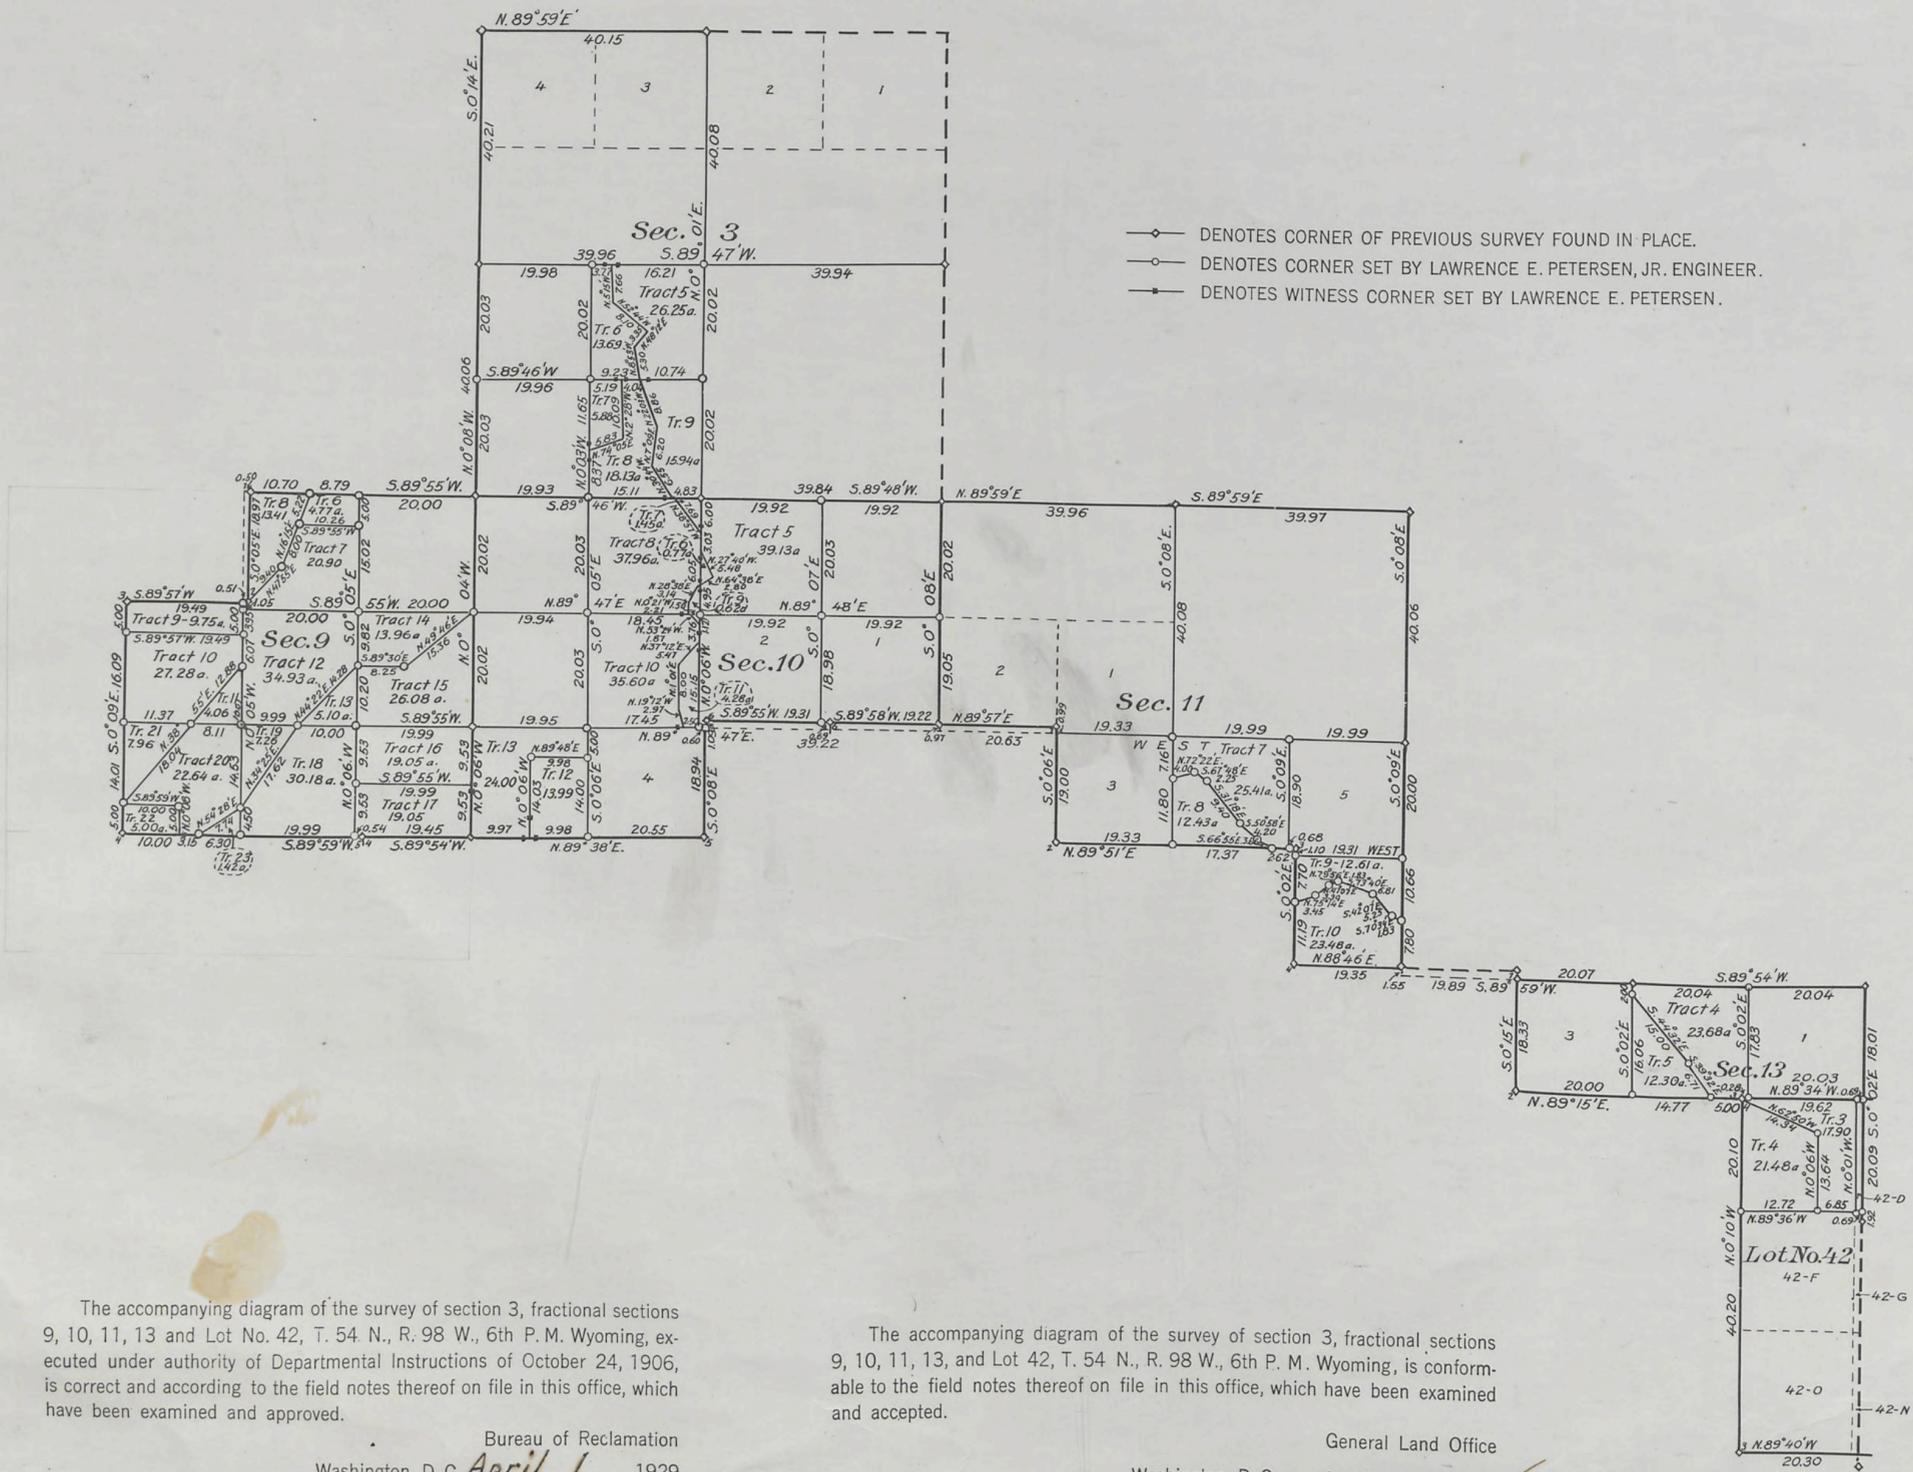

The accompanying diagram of the survey of section 3, fractional sections 9, 10, 11, 13 and Lot No. 42, T. 54 N., R. 98 W., 6th P. M. Wyoming, executed under authority of Departmental Instructions of October 24, 1906, is correct and according to the field notes thereof on file in this office, which have been examined and approved.

Bureau of Reclamation  
Washington, D. C. April 1, 1929  
*Edwood Mead*  
COMMISSIONER

The accompanying diagram of the survey of section 3, fractional sections 9, 10, 11, 13, and Lot 42, T. 54 N., R. 98 W., 6th P. M. Wyoming, is conformable to the field notes thereof on file in this office, which have been examined and accepted.

General Land Office  
Washington, D. C. April 9, 1929  
*Woodruff*  
ASSISTANT COMMISSIONER

ACCESSION NO. 23635


54 - 98

Trans. to Cheyenne L.O.  
April 19, 1929

1999-H

*cur/*  
*1/10*

DEPARTMENT OF THE INTERIOR  
 BUREAU OF RECLAMATION  
 SHOSHONE PROJECT  
 SUPPLEMENTAL PLAT  
 LOT 78 AND SECTION 5  
 TOWNSHIP 54 NORTH RANGE 98 WEST 6TH P. M. WYO.  
 SURVEYED BY LAWRENCE E. PETERSEN, JUNIOR ENGINEER, BUREAU OF RECLAMATION  
 UNDER AUTHORITY OF DEPARTMENTAL INSTRUCTIONS OF OCTOBER 24, 1906  
 SCALE: 1 INCH=10 CHAINS

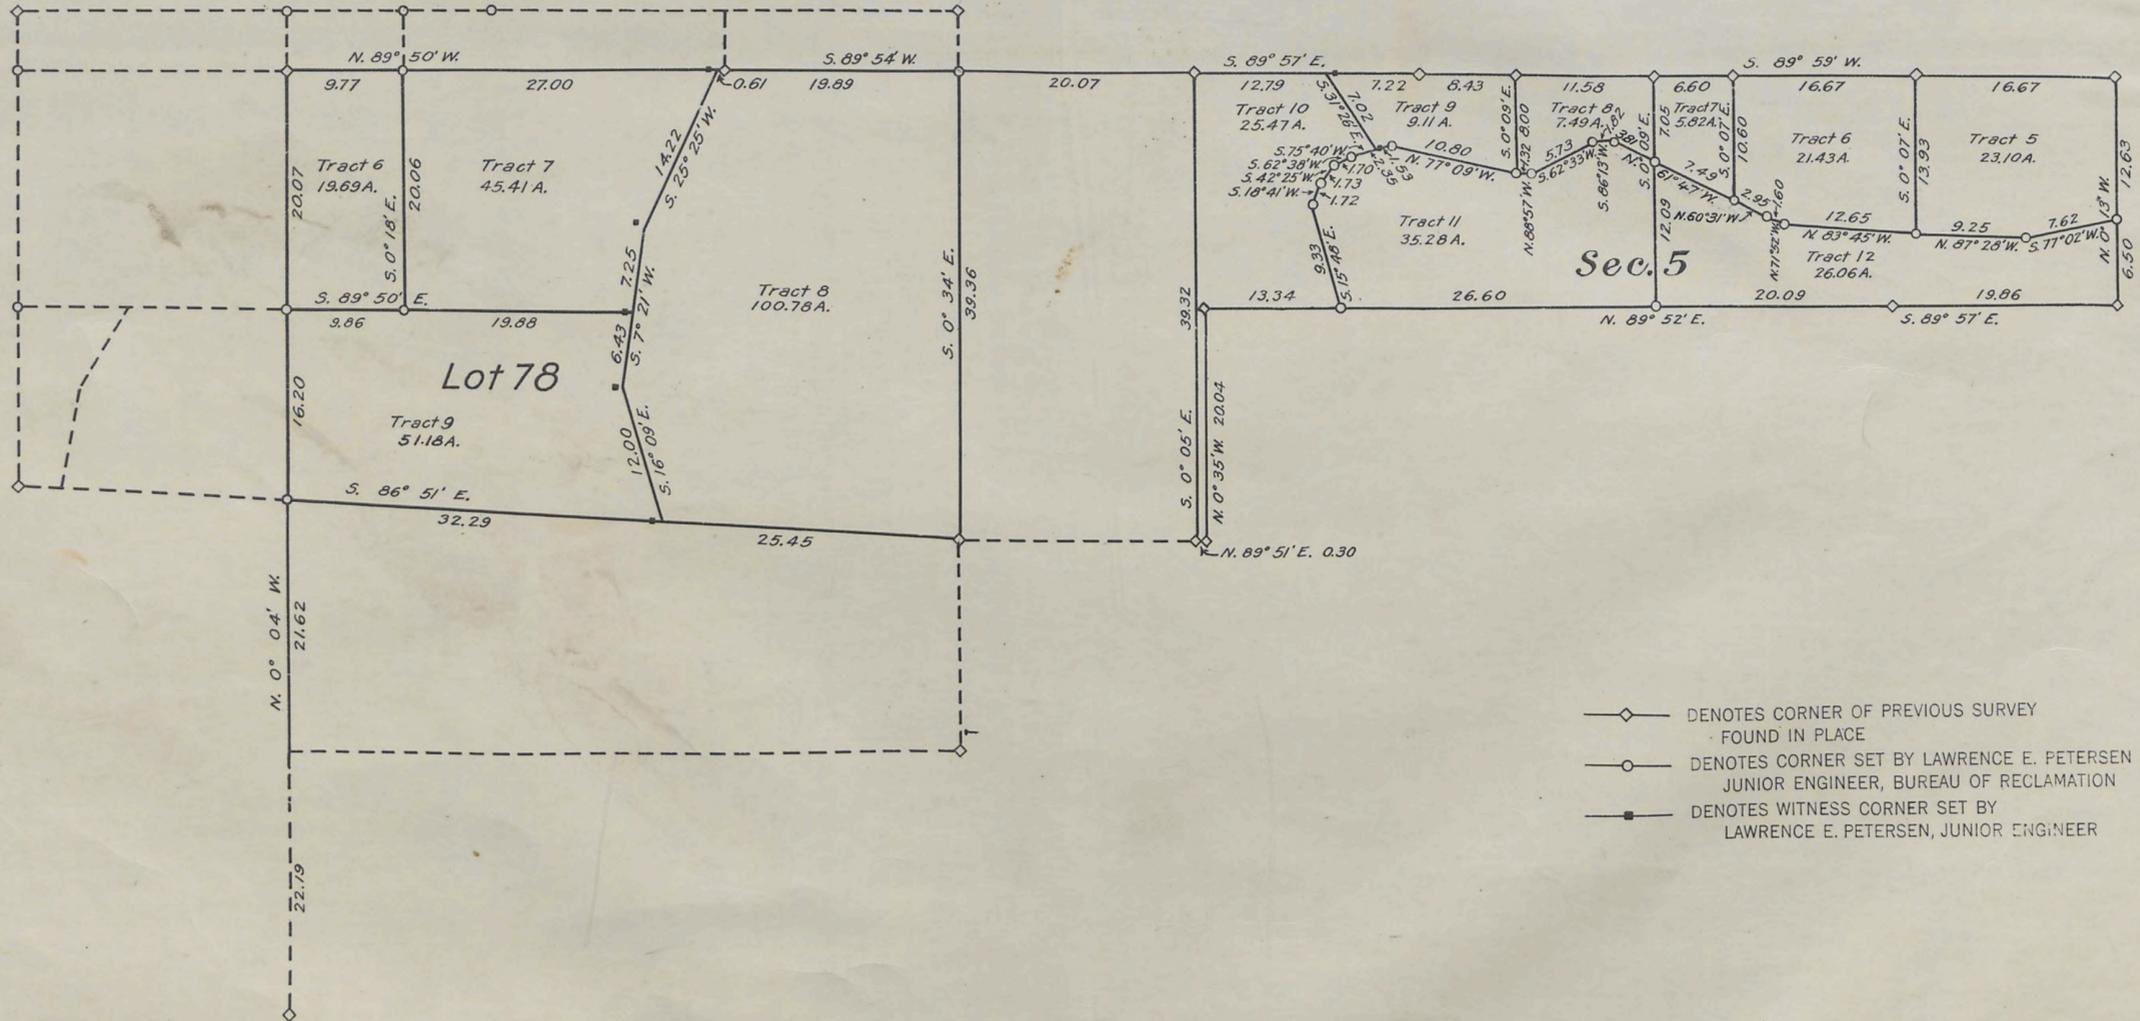

THE ACCOMPANYING DIAGRAM OF THE SURVEY OF LOT 78, AND SECTION 5 T. 54 N. R. 98 W., 6TH P. M. WYOMING, EXECUTED UNDER AUTHORITY OF DEPARTMENTAL INSTRUCTIONS OF OCTOBER 24, 1906, IS CORRECT AND ACCORDING TO THE FIELD NOTES THEREOF ON FILE IN THIS OFFICE, WHICH HAVE BEEN EXAMINED AND APPROVED.

BUREAU OF RECLAMATION  
 WASHINGTON, D. C. June 13 1928  
*Elwood Mead*  
 COMMISSIONER

THE ACCOMPANYING DIAGRAM OF THE SURVEY OF LOT 78, AND SECTION 5 T. 54 N. R. 98 W., 6TH P. M. WYOMING, IS CONFORMABLE TO THE FIELD NOTES THEREOF ON FILE IN THIS OFFICE, WHICH HAVE BEEN EXAMINED AND ACCEPTED.


GENERAL LAND OFFICE  
 WASHINGTON, D. C. JUNE 25, 1928  
*W. H. C. Howell*  
 ASSISTANT COMMISSIONER

3181

Supplemental Plat No 5-SE 1/4  
Resurvey Township No 54 North, Range No 98 West of the Sixth Principal Meridian, Wyoming

Scale: 20 Chains = 1 Inch

Supplemental Plat  
Accepted May 26, 1917  
G. L. O.

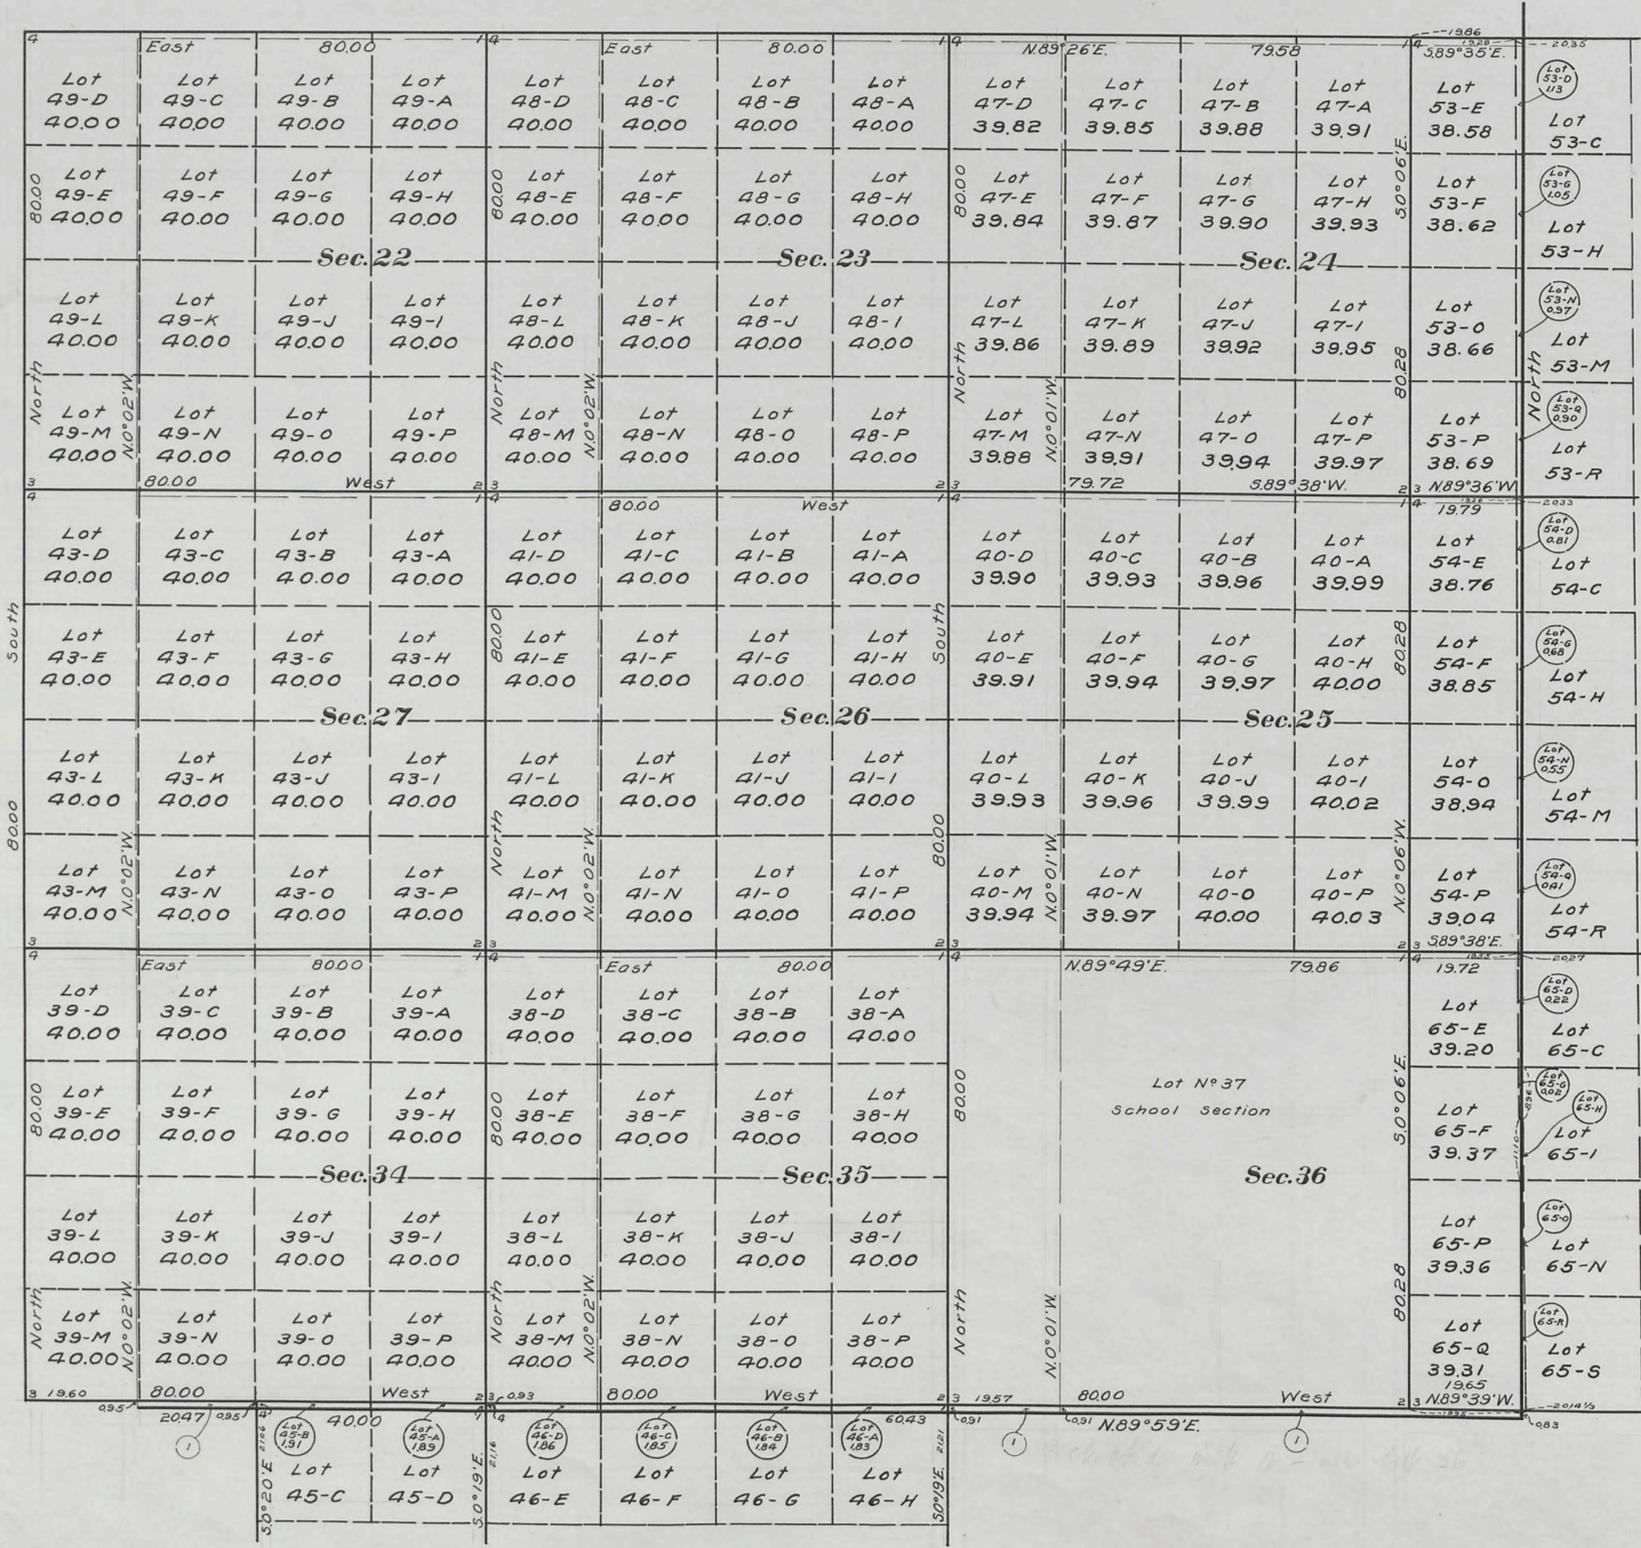

This Supplemental Plat of Lots 38, 39, 40, 41, 43, 47, 48 and 49, and parts of Lots 45, 46, 53, 54 and 65, of resurveyed Township No 54 North, Range No 98 West of the Sixth Principal Meridian, Wyoming, survey and plat approved December 13, 1905, has been prepared in compliance with instructions contained in G.L.O. letter "E" dated October 4, 1916, in order to give designations and areas to the legal subdivisions or aliquot parts of said Lots and is hereby approved.  
Office of U.S. Surveyor General  
Cheyenne, Wyoming.  
April 10, 1917.

*Charles L. Becker*  
Surveyor General.

For Index Diagram See:-  
Supplemental Plat No 1 - Approved October 16, 1907

1999-F

54-98 *Dravot Landin*  
Aug. 7, 1917

Supplemental Plat N° 4-SW 1/4  
Resurvey Township N° 54 North, Range N° 98 West of the Sixth Principal Meridian, Wyoming  
Scale: 20 Chains = 1 Inch

Supplemental Plat  
Accepted May 26, 1917.  
G. L. O.



This Supplemental Plat of Lots 44, 50 and 51, of resurveyed Township N° 54 North, Range N° 98 West of the Sixth Principal Meridian, Wyoming, survey and plat approved December 13, 1905, has been prepared in compliance with instructions contained in G.L.O. letter "E" dated October 4, 1916, in order to give designations and areas to the legal subdivisions or aliquot parts of said Lots and is hereby approved.  
Office of U.S. Surveyor General,  
Cheyenne, Wyoming.  
April 10, 1917.

*Charles J. Decker*  
Surveyor General

For Index Diagram See:-  
Supplemental Plat N° 1, - Approved October 16, 1907

1999-E


54-98  
*James L. Anderson*  
Aug 7, 1917



3178

Supplemental Plat N° 2 - NE 1/4  
 Resurvey Township N° 54 North, Range N° 98 West of the Sixth Principal Meridian, Wyoming  
 Scale: 20 Chains = 1 Inch

Supplemental Plat  
 Accepted May 26, 1917.  
 G. L. O.

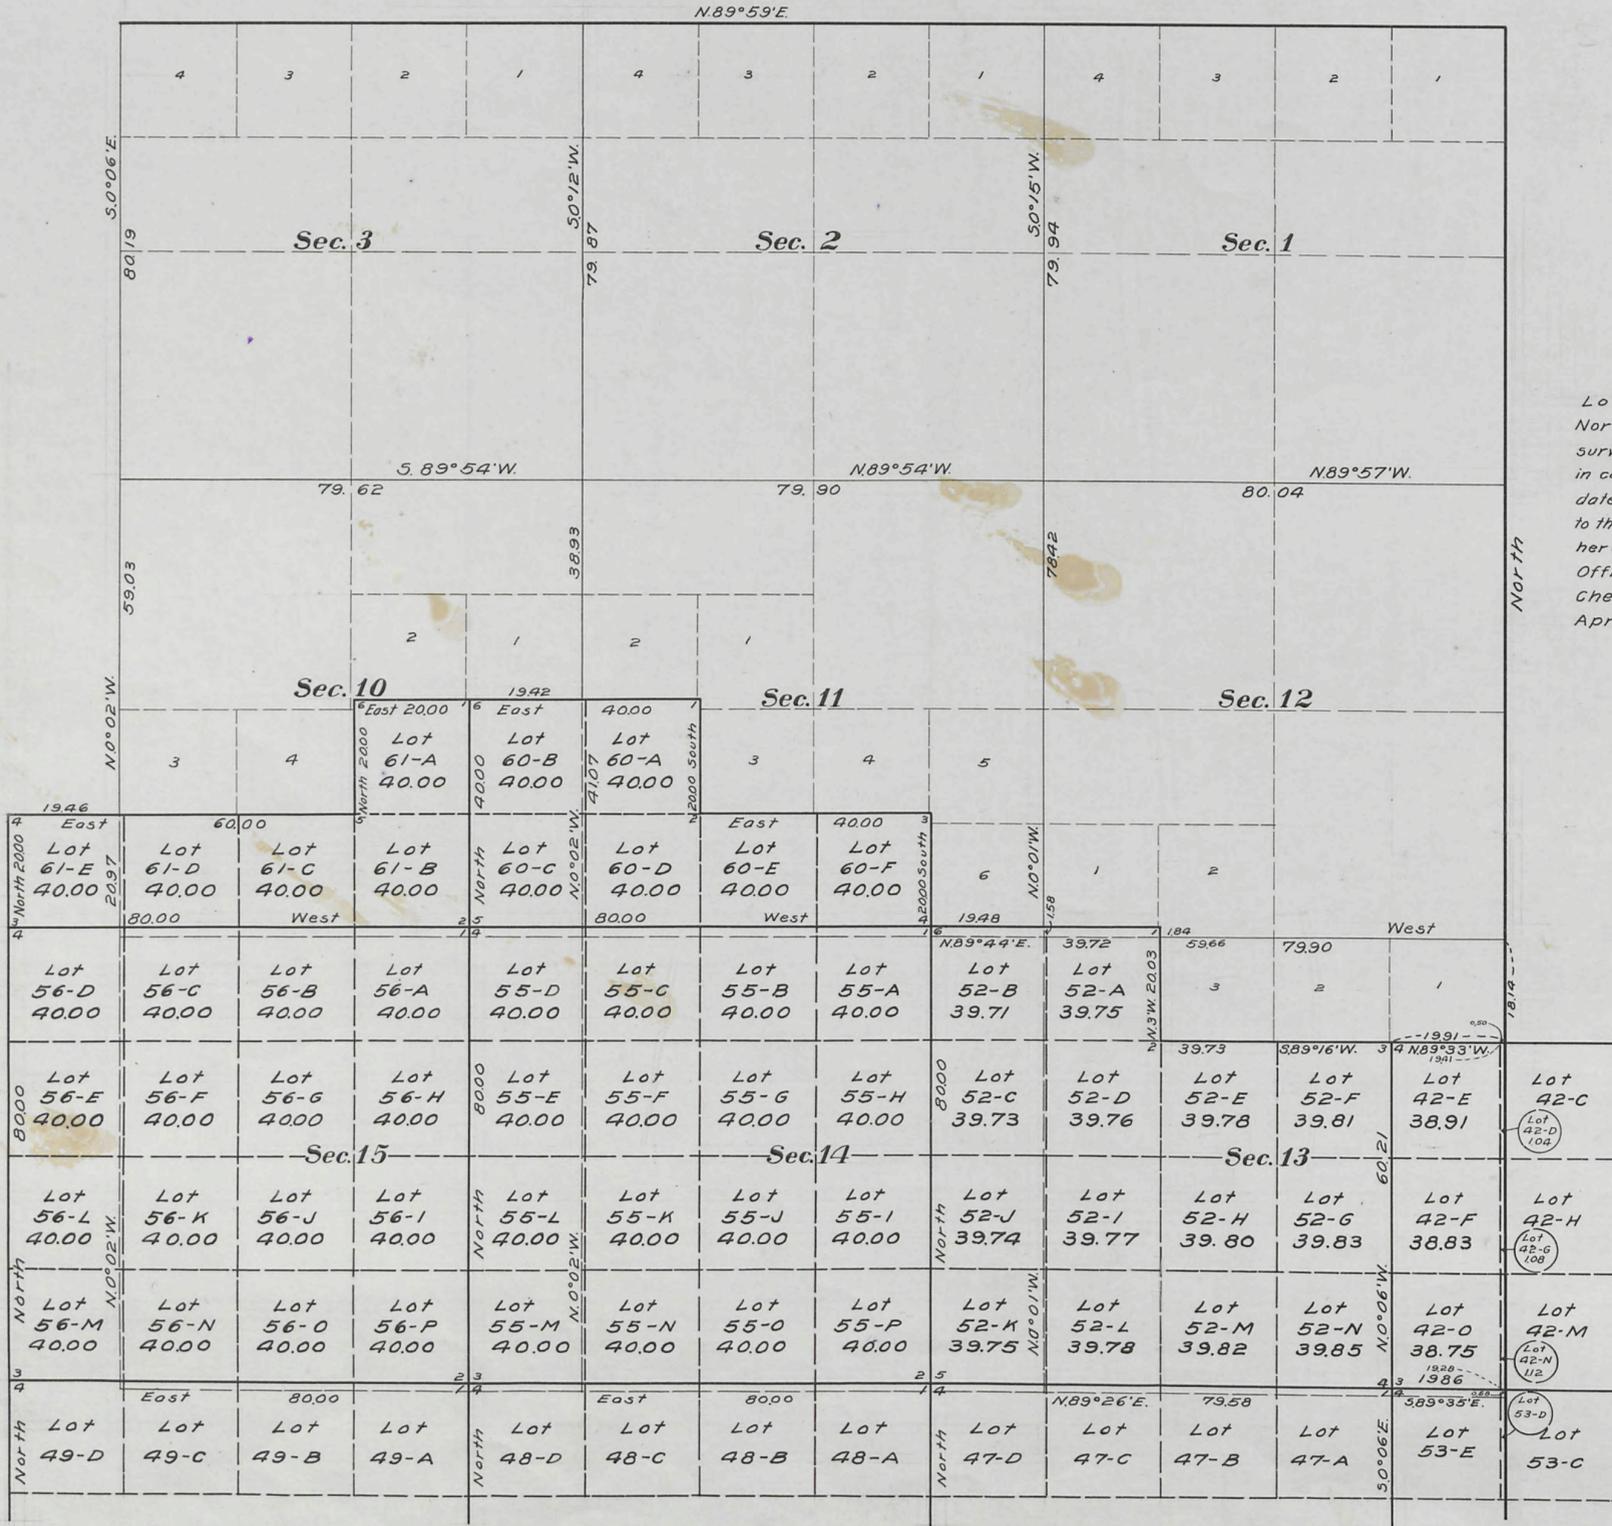

This Supplemental Plat of part of Lot 42 and of Lots 52, 55, 56, 60 and 61, of resurveyed Township N° 54 North, Range N° 98 West of the Sixth Principal Meridian, Wyoming, survey and plat approved December 13, 1905, has been prepared, in compliance with instructions contained in G.L.O. letter "E" dated October 4, 1916, in order to give designations and areas to the legal subdivisions or aliquot parts of said Lots and is hereby approved.  
 Office of U.S. Surveyor General,  
 Cheyenne, Wyoming,  
 April 10, 1917.

*Charles L. Decker*  
 Surveyor General

For Index Diagram See:  
 Supplemental Plat N° 1 - Approved October 16, 1907

1999-C

54 - 98

Drawn to Land  
 Aug. 7, 1917

3177

Supplemental Plat.

Index to segregated lots.

Resurvey Township N°54 North, Range 98 West of the Sixth Principal Meridian, Wyoming.

Contract N°296, Arthur H. Brunt, February 17, 1904.

Resurvey		Original Survey				Entry		Entryman
Lot No	Area	T.	R.	Sec.	Subdivision	Kind	No	
37	640.00	54	98	36	all	SS		Wyoming
38	640.00	..	..	35	all	SL		..
39	640.00	..	..	34	all	..		..
40	639.44	..	..	25	all	..		..
41	640.00	..	..	26	all	..		..
42	483.48	..	97	18	SE <sup>4</sup> , S <sup>2</sup> NE <sup>4</sup> , SE <sup>4</sup> NW <sup>4</sup> , E <sup>2</sup> SW <sup>4</sup> Lots 3 & 4.	..		..
43	640.00	..	98	27	all	..		..
44	640.00	..	..	28	all	..		..
45	328.64	53	..	3	Lots 1 & 2, SNE <sup>4</sup> , & SE <sup>4</sup> .	..		..
46	337.28	..	..	2	Lots 1, 2, 3, & 4, & S <sup>2</sup> N <sup>2</sup> .	..		..
47	638.32	54	..	24	all	..		..
48	640.00	..	..	23	all	..		..
49	640.00	..	..	22	all	..		..
50	640.00	..	..	21	all	..		..
51	640.00	..	..	20	all	..		..
52	556.88	..	..	13	SE <sup>4</sup> , S <sup>2</sup> NE <sup>4</sup> , & W <sup>2</sup>	..		..
53	644.77	..	97	19	all	..		..
54	644.89	..	..	30	all	..		..
55	640.00	..	98	14	all	..		..
56	640.00	..	..	15	all	..		..
57	640.00	..	..	16	all	SS		..
58	640.00	..	..	17	all	SL		..
59	640.00	..	..	18	all	..		..
60	240.00	..	..	11	S <sup>2</sup> S <sup>2</sup> W <sup>2</sup> N <sup>2</sup> SW <sup>4</sup>	..		..
61	200.00	..	..	10	S <sup>2</sup> SW <sup>4</sup> , S <sup>2</sup> SE <sup>4</sup> & NE <sup>4</sup> SE <sup>4</sup>	..		..
62	440.00	..	..	9	W <sup>2</sup> W <sup>2</sup> NW <sup>4</sup> NE <sup>4</sup> & S <sup>2</sup> SE <sup>4</sup>	..		..
63	640.00	..	..	8	all	..		..
64	600.00	..	..	7	Lots 2, 3, & 4, E <sup>2</sup> W <sup>2</sup> , & E <sup>2</sup>	..		..
65	645.01	..	97	31	all	..		..
66	360.55	..	98	4	SW <sup>4</sup> NW <sup>4</sup> & SE <sup>4</sup> NE <sup>4</sup> & SW <sup>4</sup> & SW <sup>4</sup> SE <sup>4</sup> & N <sup>2</sup> SE <sup>4</sup> .	..		..
67	439.81	..	..	5	SE <sup>4</sup> NW <sup>4</sup> & S <sup>2</sup> NE <sup>4</sup> & S <sup>2</sup>	..		..
68	1250.00	..	..	6	SE <sup>4</sup> SW <sup>4</sup> & S <sup>2</sup> SE <sup>4</sup>	..		..
78	337.17	..	..	6	N <sup>2</sup> .	..		..

The above supplemental plat of the resurvey of T 54 N., R 98 W, being an index to the lots segregated and lotted by the original public survey, has been prepared in strict conformity to the field notes of the accepted resurvey on file in this office which have been examined and approved.

Surveyor General's Office.

Cheyenne, Wyo.,

October, 16, 1907.

Alphus Postman  
Sur. Gen. for Wyoming.


H.L.P.

P.C.B.



3175

TOWNSHIP No 54 NORTH, RANGE No 98 WEST of the 6th Principal MERIDIAN.

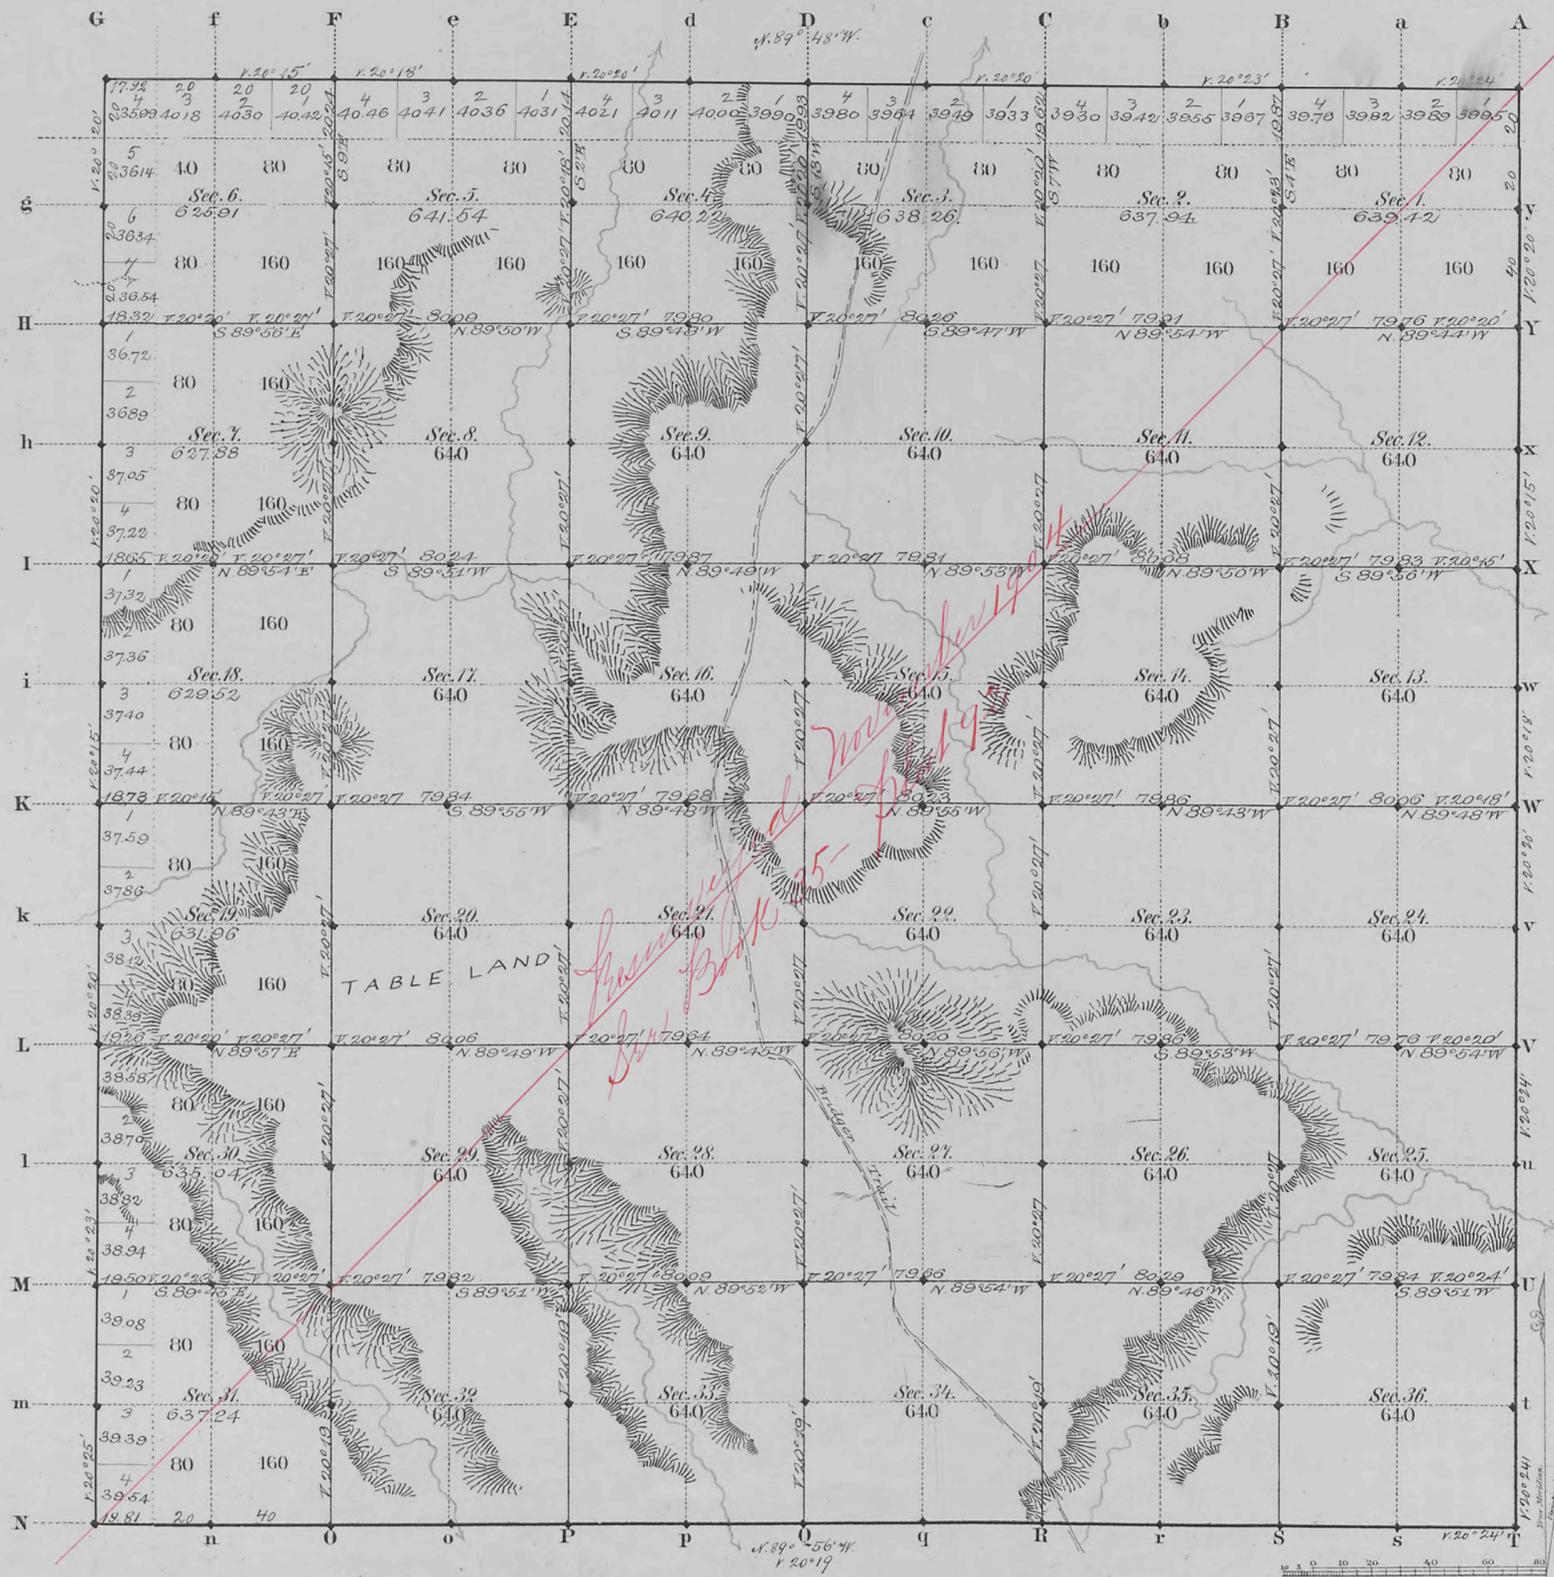

Total number of Acres 22,984.93

Surveys Designated	By Whom Surveyed	Date of Contract	Amount of Survey M <sup>s</sup> C <sup>t</sup> Ft	When Surveyed	Magnetic Declination
S.W. 1/4 Township lines	Chas. Halcomb	July 19, 1882	17 77 7.3	Sept 6 - 8, 1883	20° 20' N. East
Subdivisions	"	"	59 72 80	Sept 19 - Oct 2, 1883	20° 27' "
Connections	"	"	"	"	"
E. Township L.	Theo. Birge	July 13, 1882	6 00 00	May 28, 1883	"

The above Map of Township No 54 North, Range No 98 West of the 6th Principal Meridian, Wyoming Territory is strictly conformable to the field notes of the survey thereof on file in this Office, which have been examined and approved

Surveyor General's Office, *Edw. C. Davis* J. Gen'l.  
Cheyenne, Wyoming  
February 16, 1884

1999

Hand  
54-98

Indepes

4847

# RESURVEY TOWNSHIP EXTERIORS.

Scale: 1 inch to 160 chains.

14TH. STANDARD PARALLEL NORTH

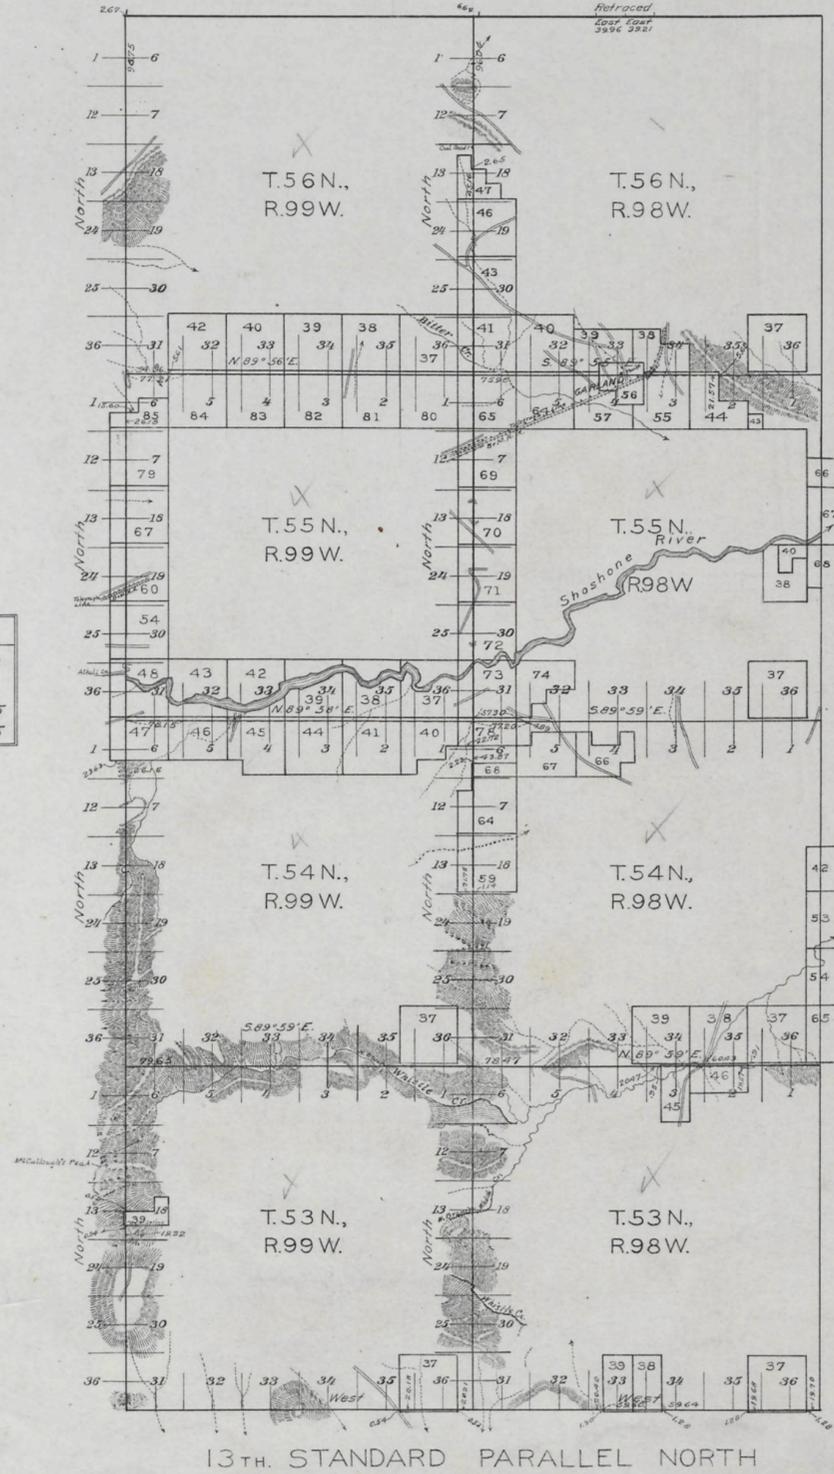


Table of Mileage.

Surveys Designated	Amount		When Surveyed.
	Mis.	Chs. Lks.	
Standard lines resur.	12	00 00	Sept. 22-24, 1904
" " retracd	79	17	May 29, 1905.
Township " resur.	84	19 37	Sept. 25, 04-Apr. 11, 05
Connections	1	43 20	" 22, 04- " 11, 05

This Plat  
of the Resurvey of  
the 13th. Standard Parallel North, through Rqs. 98 and 99 W.;  
the West and North boundaries of Tps. 53, 54 and 55 N., R. 98 W.,  
53, 54 and 55 N., R. 99 W.,  
and the West boundary of Tps. 56 N. Rqs. 98 and 99 W., and  
of the Retracement of  
the 14th. Standard Parallel North, through part of R. 98 W. of  
the 6th. Principal Meridian,  
Wyoming,  
is strictly conformable to the field notes of the re-  
survey thereof by  
Arthur H. Brunt, U.S.D.S.,  
under his  
Contract No. 296, dated Feb. 17, 1904,  
which have been examined, approved and filed in  
this office.  
U.S. Surv. Gen'l's Office,  
Cheyenne, Wyoming,  
December 13, 1905

*Alphon P. Thomas*  
U.S. Surv. Gen'l.

Latitude 44° 31' N.  
Longitude 108° 37' W.  
Mean Mag. Decl. 18° 25' E.

Survey accepted by the Hon. Commissioner in his letter  
"E", March 10, 1906.

