



TOWNSHIP 55 NORTH, RANGE 100 WEST, OF THE SIXTH PRINCIPAL MERIDIAN, WYOMING.


DEPENDENT RESURVEY, SURVEYS OF SUBDIVISIONS, AND METES AND BOUNDS SURVEYS

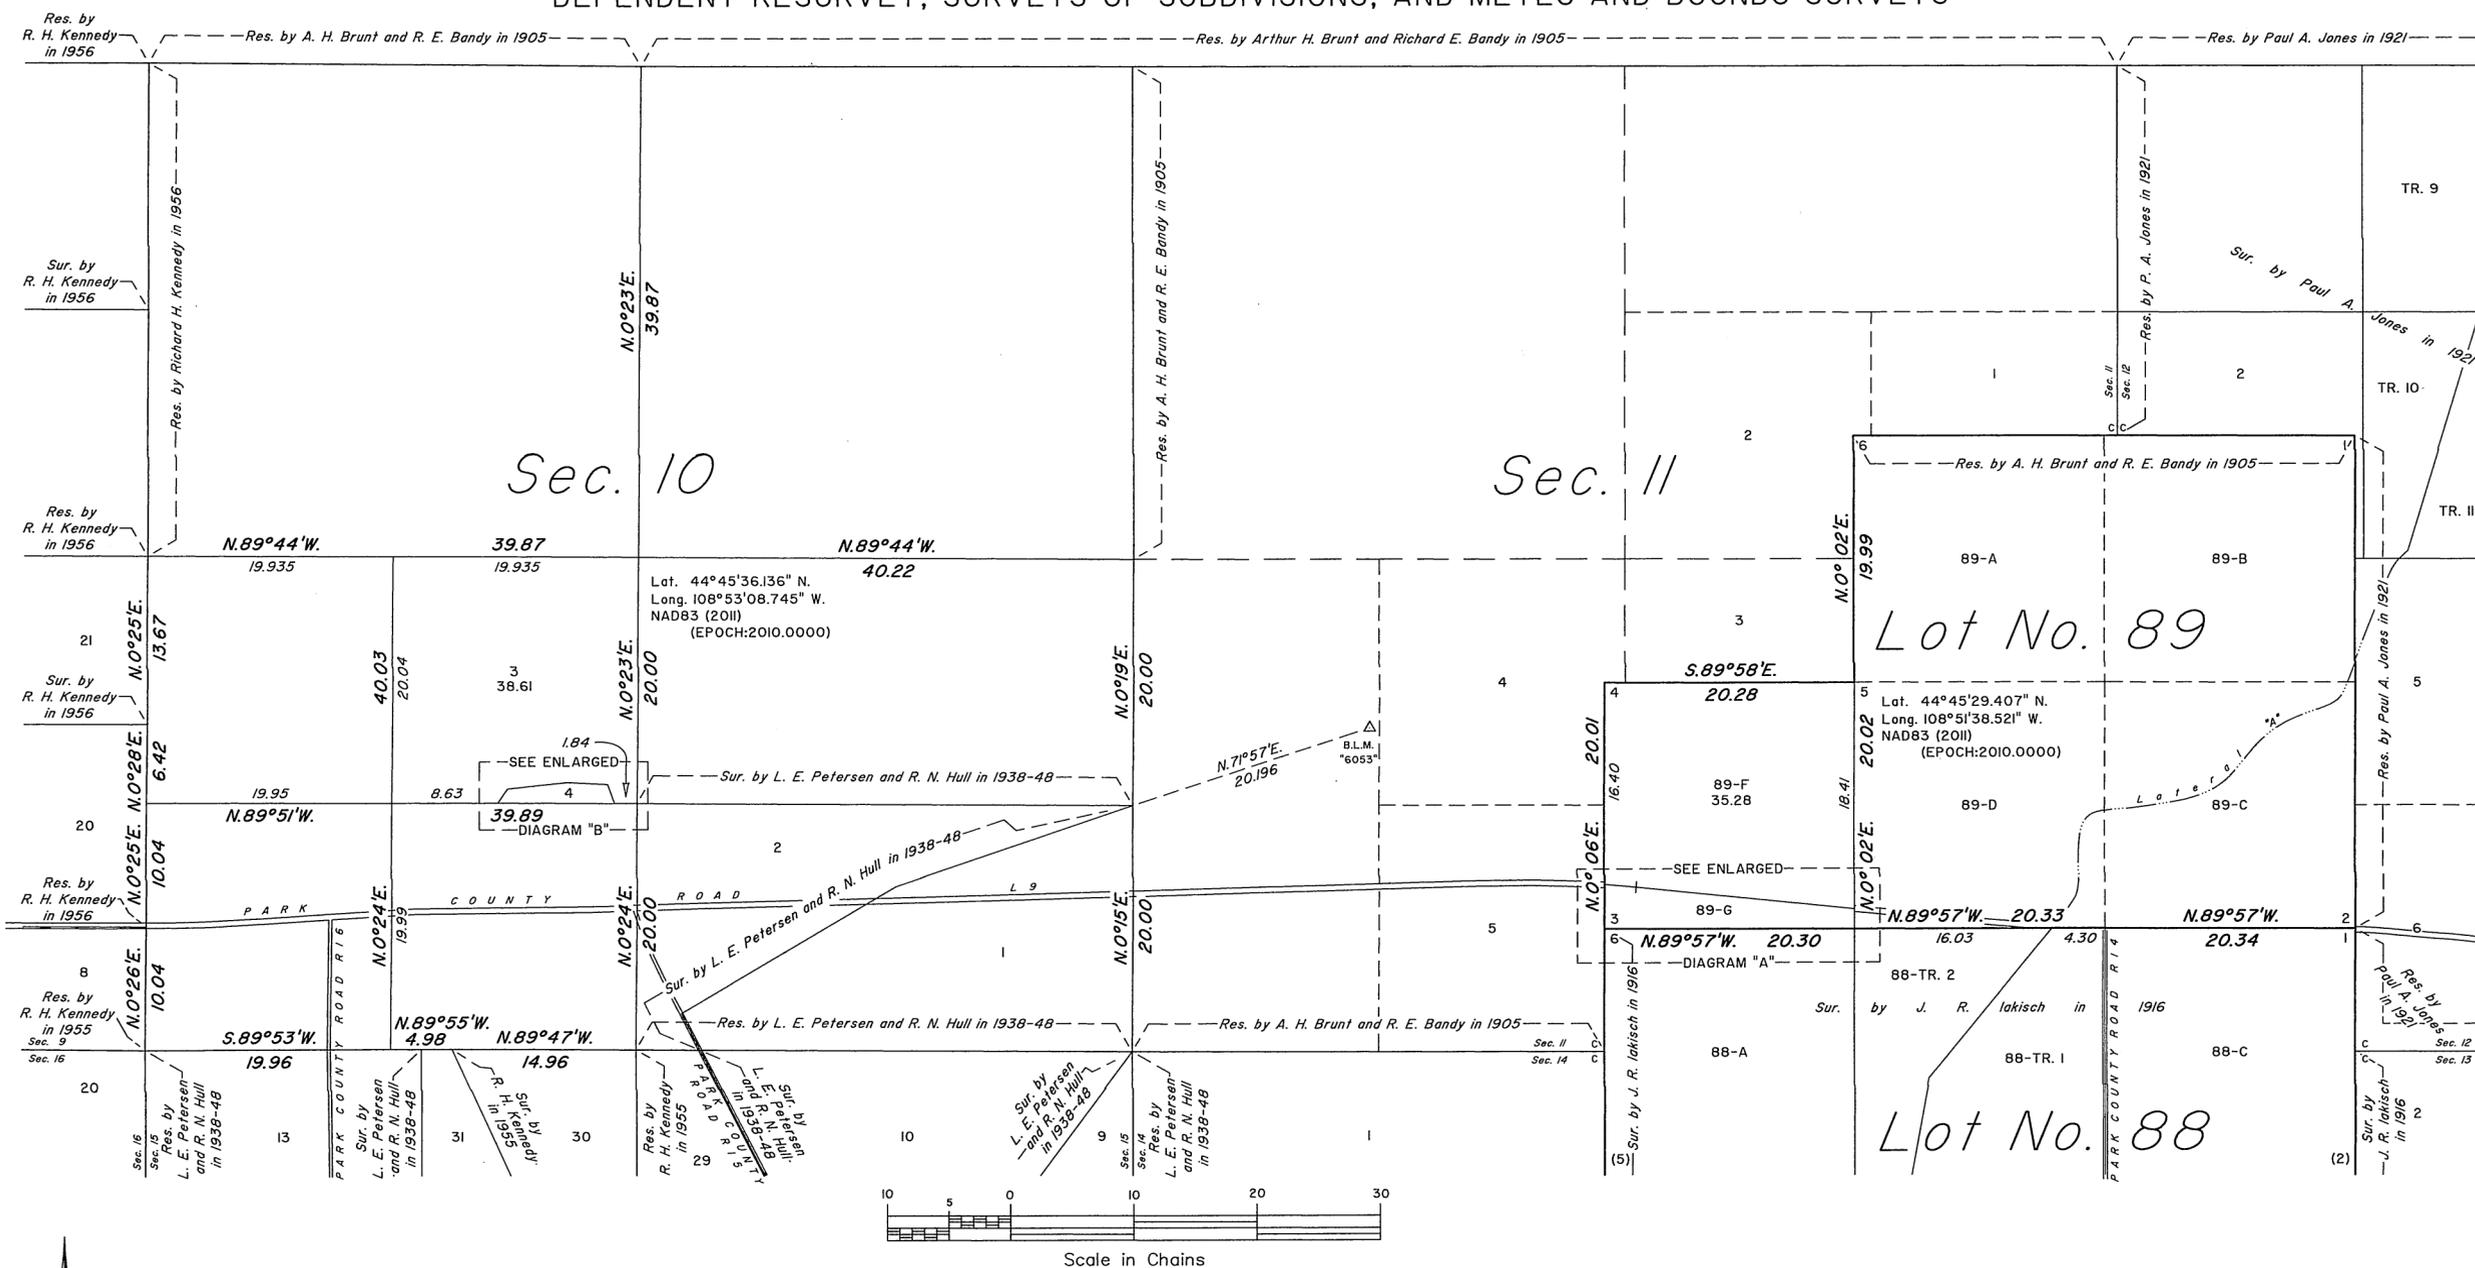

ENLARGED DIAGRAM "A" SCALE: 5 chs. to the inch

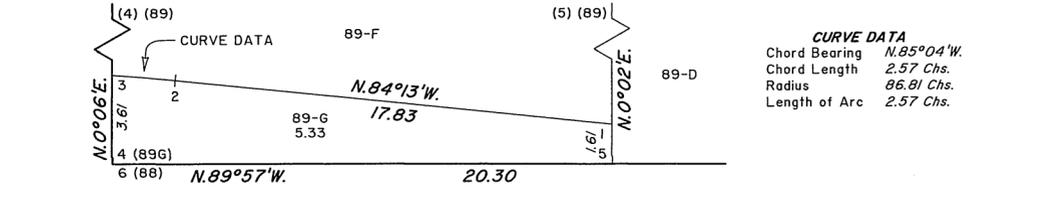

ENLARGED DIAGRAM "B" SCALE: 2 chs. to the inch

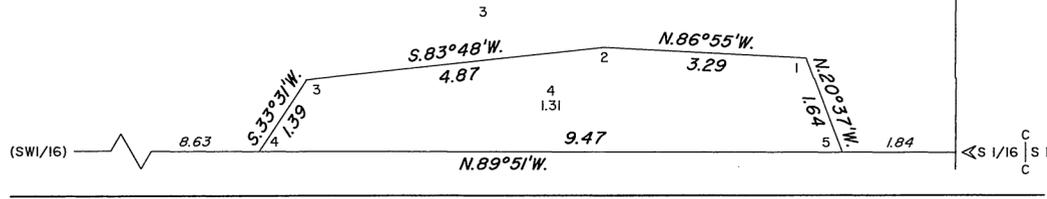

A history of surveys is contained in the field notes.

This plat represents the dependent resurvey of a portion of Lot No. 89, portions of the subdivisional lines and subdivision of section 10, designed to restore the corners in their true original locations according to the best available evidence, and the survey of the subdivision of Lot No. 89 and section 10, and the metes and bounds survey of certain lots, T. 55 N., R. 100 W., Sixth Principal Meridian, Wyoming.

Except as indicated hereon, the lotting and areas are as shown on the plats approved October 4, 1906, and January 5, 1914, and the plats accepted May 1, 1918, July 22, 1921, March 28, 1949, January 20, 1956, April 19, 1956, and March 25, 1957.

Survey executed by James E. Jacob, Cadastral Surveyor, beginning November 12, 2013, and completed December 17, 2013, pursuant to special instructions and assignment instructions dated October 23, 2013, for Group No. 900, Wyoming.

UNITED STATES DEPARTMENT OF THE INTERIOR BUREAU OF LAND MANAGEMENT

Cheyenne, Wyoming September 19, 2014

This plat is strictly conformable to the approved field notes, and the survey, having been correctly executed in accordance with the requirements of law and the regulations of this Bureau, is hereby accepted.

For the Director John P. Lee Chief Cadastral Surveyor for Wyoming