

Yellowstone National Park, South Boundary

Plat Accession Number(s)	Year(s) of Survey	
-	1923	https://www.wy.blm.gov/cadastral/countyplats/park/fieldnotes/t58nr109w_gp233fn_MT.pdf
5955	1908	https://www.wy.blm.gov/cadastral/countyplats/park/fieldnotes/ynp_0005fn.pdf
5956	1901	https://www.wy.blm.gov/cadastral/countyplats/park/fieldnotes/ynp_0006fn.pdf

North Bdy. Yellowstone N.P.

measured length 4246.56

measured length N. Bdy. of Wyo. within park = 4246.56 chs.

North Bdy. Wyoming

	COURSE		DISTANCE	LATITUDES		DEPARTURES	
				N.	S.	E.	W.
E	Bdy	South	4814.54		4814.54		
S	"	West	4163.41				4163.41
W	"	North	4785.44	4785.44			
N	"	East	4246.56			4246.56	
	convergency					approx. 48.00	
				4785.44	4814.54	4294.56	4163.41

4785.44 4163.41

Error in lat. 29.10 131.15

West Bdy. Yellowstone N.P.

measured length W. Bdy. Wyo. within park 4785.44

West Bdy. Wyoming

This intersection determined by Lyman, Mont. office in 1923 verified by Bandy 1932

67,010 Acres

by W. R. Bandy 1932

Orig. park area in Wyo. by calculation 1,989,049.44 Acs.
addition on E. 67,009.88

2,056,059.32

Sum of 2 exclusions on E. 48,416.62

2,007,642.70

Mont. calc. on NE 2449.2

additions { on NW 26,004.7
on N 6,112.7

orig. on N. 63,292.6

" " W. 50,817.0

Ida. orig. 35,783.6

32,341 Acs.

16,076 Ac.

measured length orig. east bdy.

Orig. East Bdy. Yellowstone N.P.

measured length S. Bdy of park in Wyo. = 4163.41 chs.

South Bdy. Yellowstone Park

This connection determined by Maxwell, Idaho office in 1928 verified by Lohhart Wyo. office in 1939

65.02

625.02 W

E 3538.39 chs.

INITIAL PT.

4211.10 chs.

603.44 chs.

INITIAL POINT

603.44 chs.

INITIAL POINT


Surveyed Sept. 3 to Oct.
3, 1908, and Aug. 24 to
Aug. 30, 1909, under
contract No. 334 dated
Aug. 7, 1908.

PORTIONS OF THE SOUTH AND EAST BOUNDARIES OF THE YELLOWSTONE NATIONAL PARK

SURVEYED BY
Sidney E. & Albert B. Bartlett

SCALE: 1 inch = 1 Mile.

RECEIVED S. G. O.
FEB 23 1910
CHEYENNE, WYO.

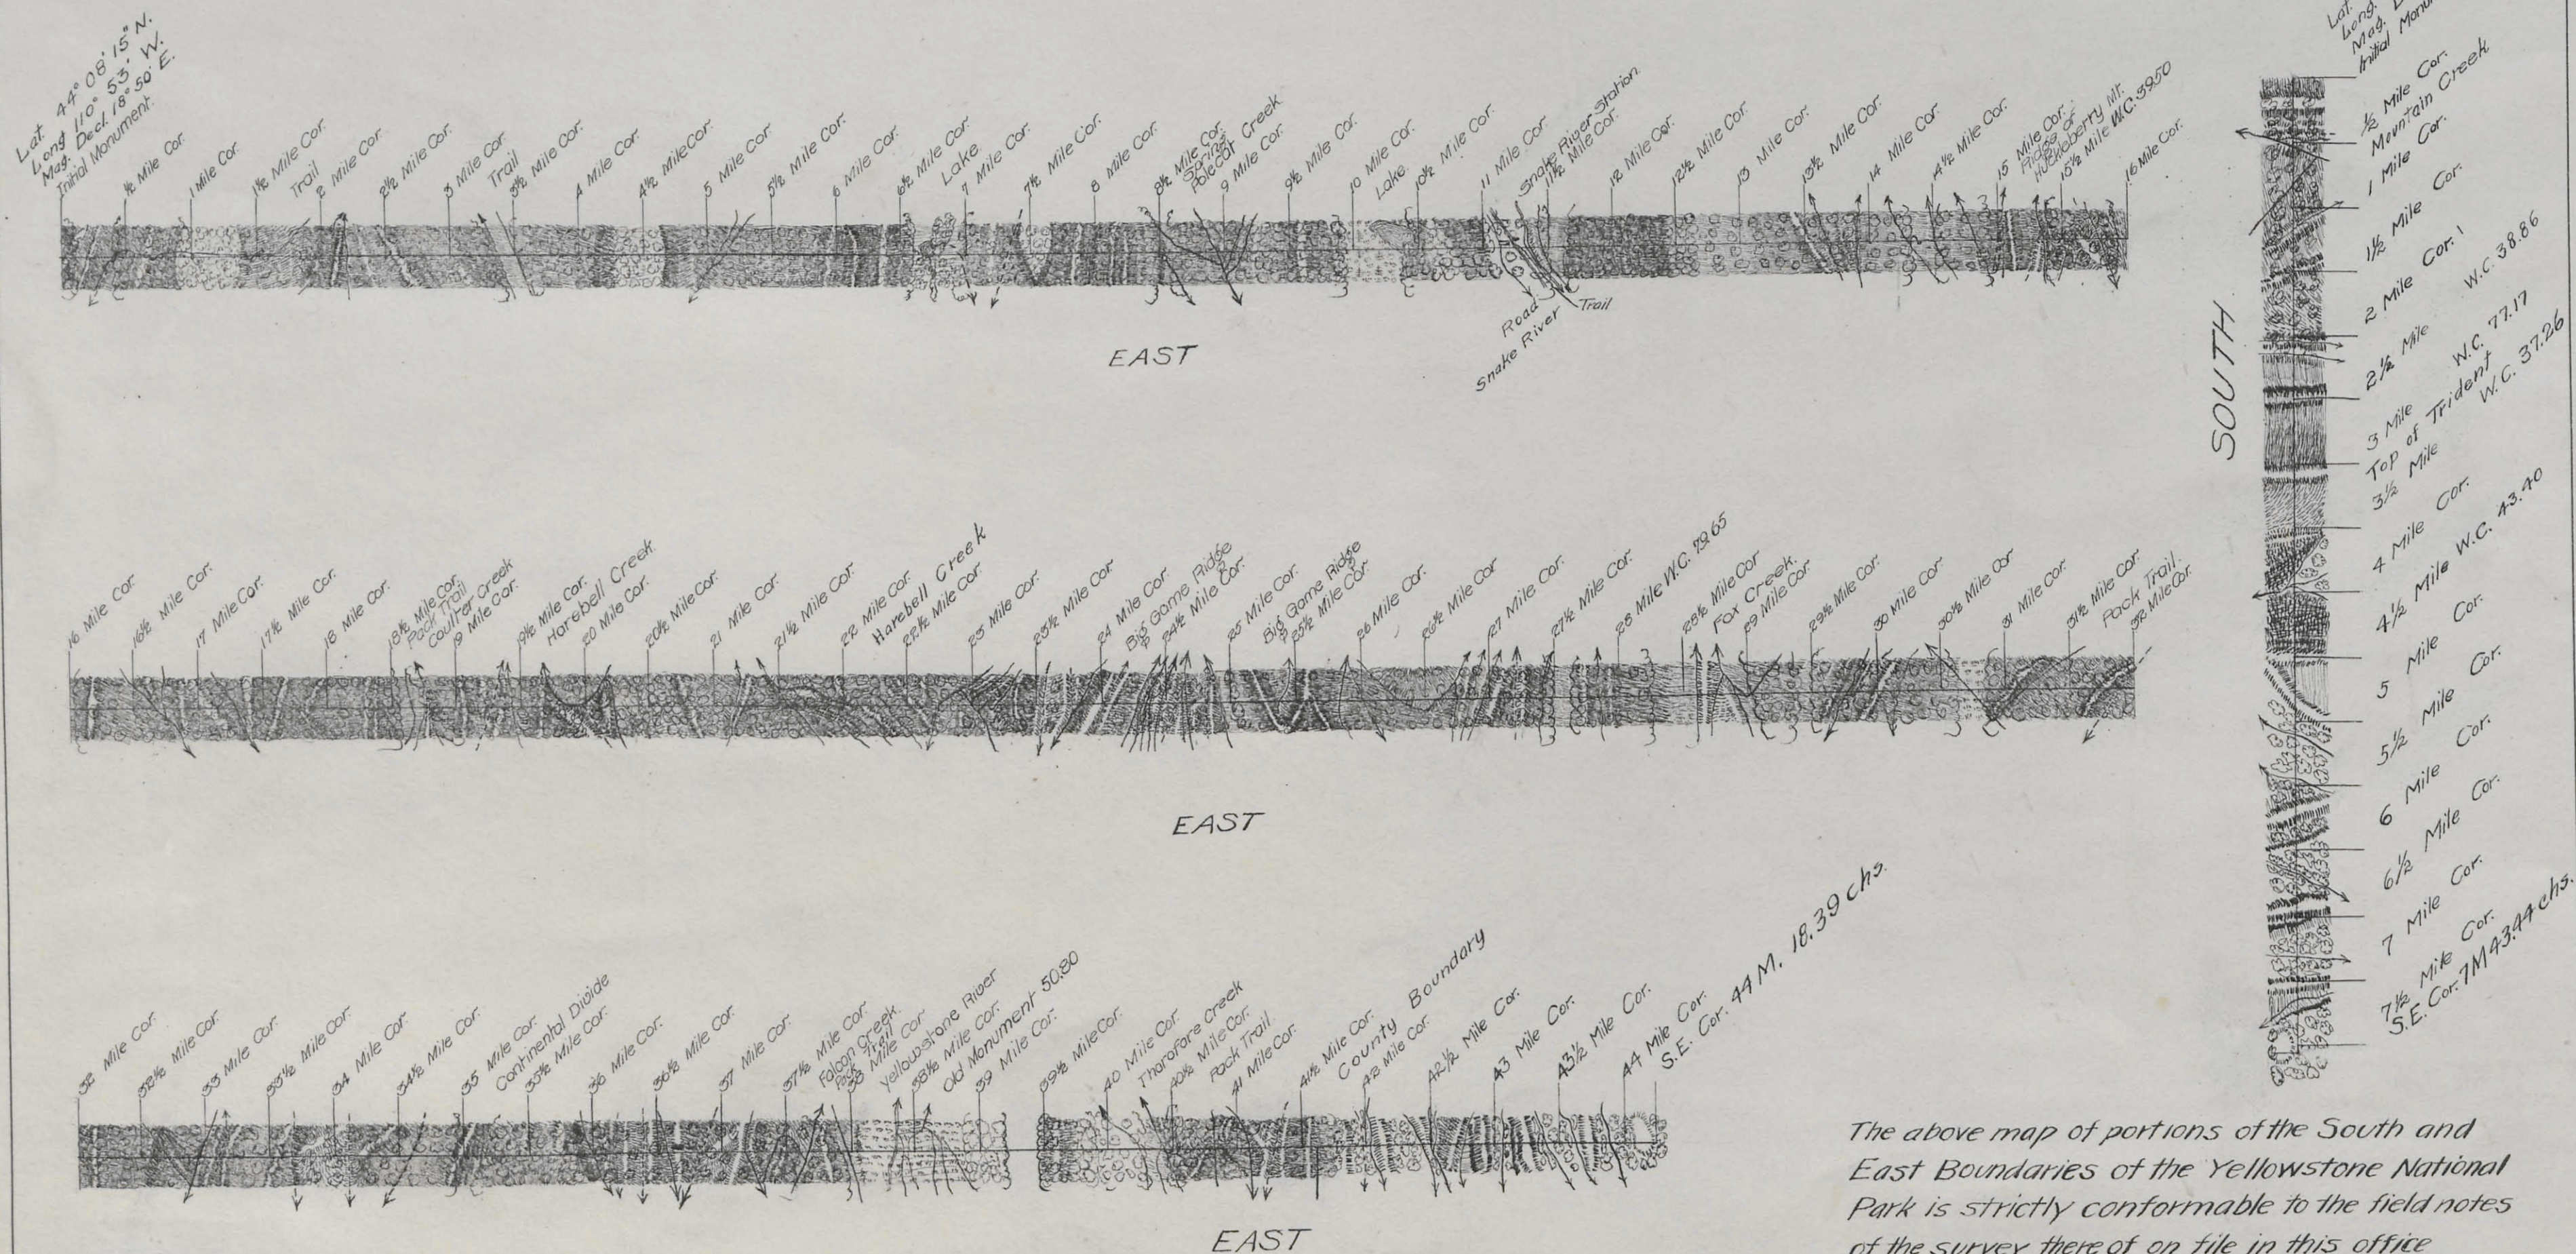

The above map of portions of the South and East Boundaries of the Yellowstone National Park is strictly conformable to the field notes of the survey thereof on file in this office which have been examined and approved.

SURVEYOR GENERAL'S OFFICE
CHEYENNE, WYO.,
JUNE 9, 1910.

Stephen D. Hanson
Surv. Genl.

Survey accepted by the Hon.
Commissioner in his letter
"E", Dec. 24, 1910.

PART OF

SOUTH BOUNDARY


of the

Yellowstone National Park

Surveyed by

Edward F. Stahle

Scale: 1 inch $\approx$ 1 mile

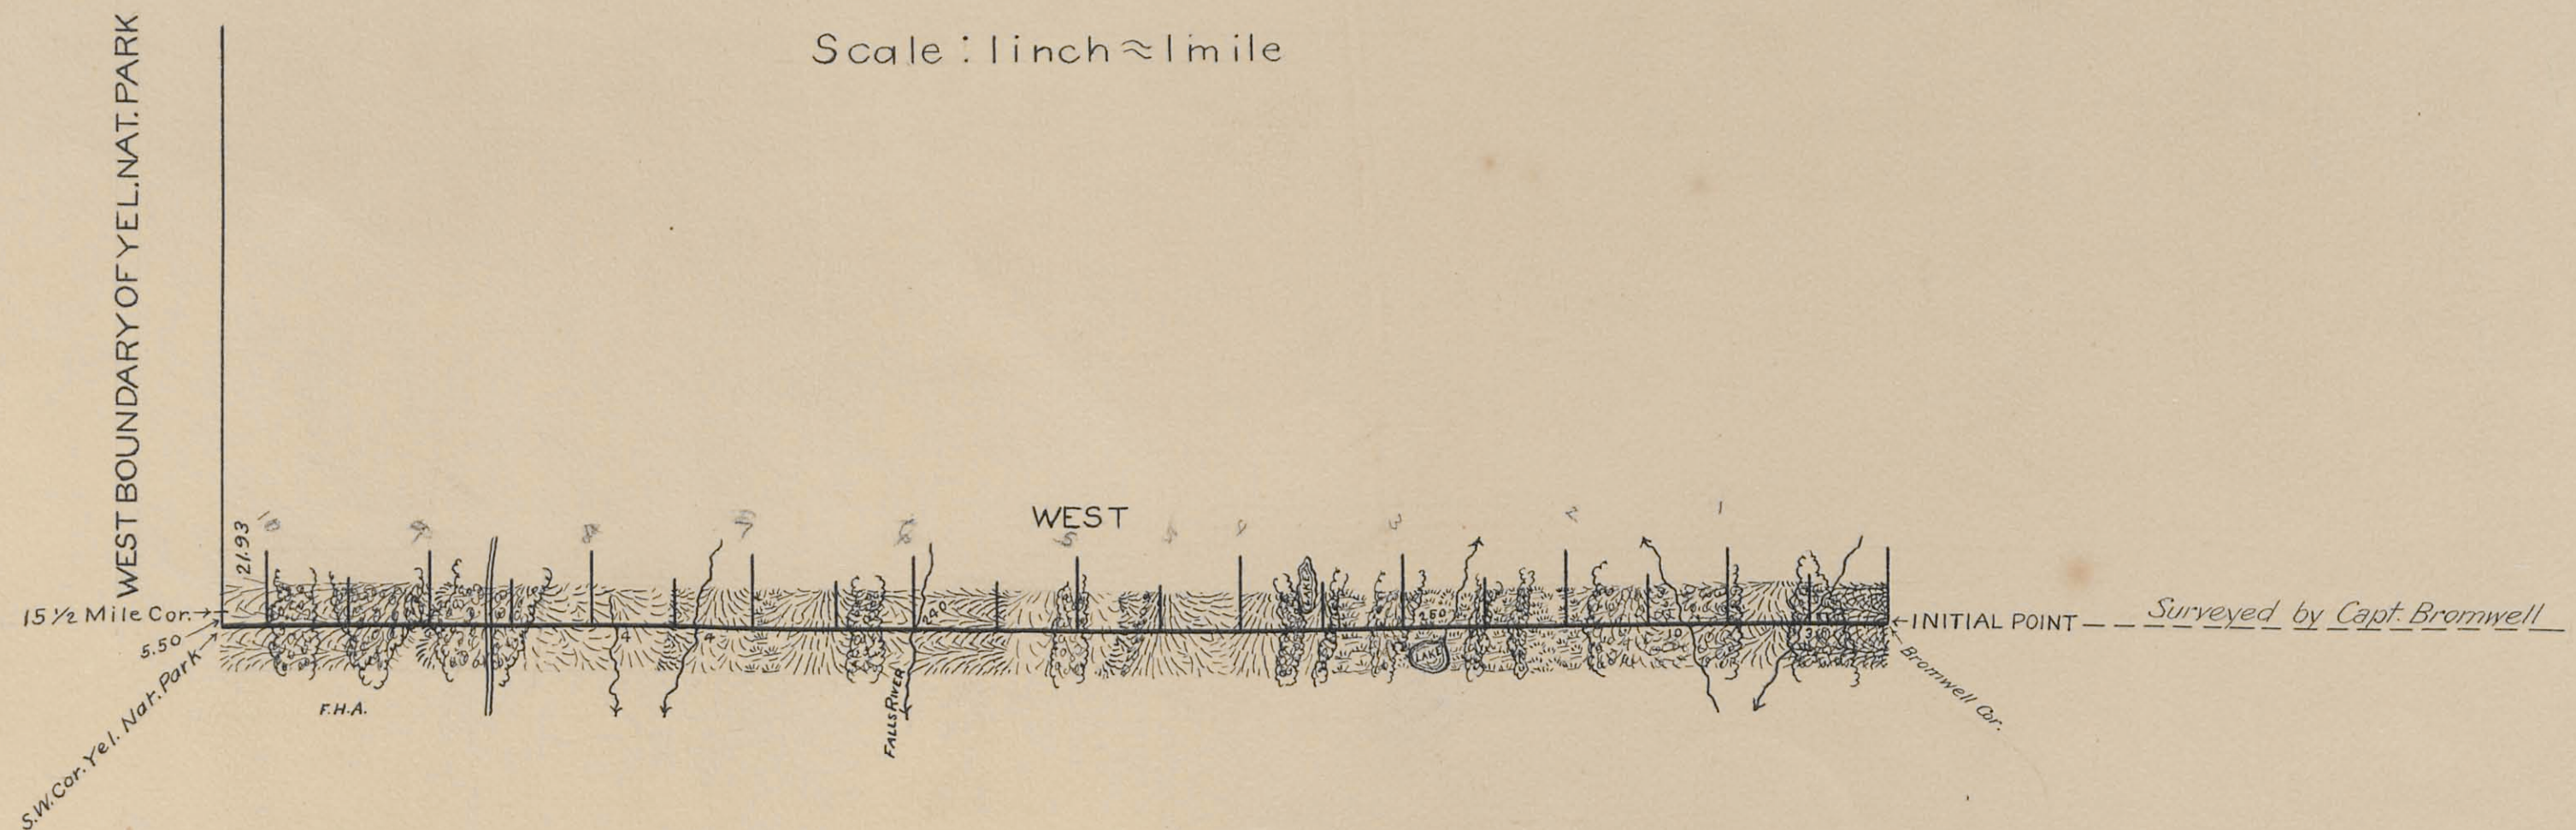

RECEIVED S. G. O.
OCT 30 1902
CHEYENNE, WYO.

A.M.B.

U.S. General Land Office,
Washington, D.C. Oct. 18, 1902.

This Plat of the Western portion of the South Boundary of the Yellowstone National Park, is strictly conformable to the field notes of survey thereof by E.F. Stahle, U.S. Surveyor, under his contract dated April 14, 1901, and instructions dated August 16, 1901, which field notes have been approved and filed in this office.

Wm. Hermann
Commissioner.