


T. 27 N., R. 108 W., Sixth Principal Meridian, Wyoming, Field Note Links

Plat Accession Number(s)	Year(s) of Survey	
Township Subdivision Plats		
8502	2007-08	https://www.wy.blm.gov/cadastral/countyplats/sublette/fieldnotes/t27nr108w_gp777fn.pdf
4368	1891	https://www.wy.blm.gov/cadastral/countyplats/sublette/fieldnotes/t27nr108w_c240fn.pdf
Township Exterior Plats		
4350	1891	https://www.wy.blm.gov/cadastral/countyplats/sweetwater/fieldnotes/ext2512.pdf

TOWNSHIP 27 NORTH, RANGE 108 WEST, OF THE SIXTH PRINCIPAL MERIDIAN, WYOMING.

DEPENDENT RESURVEY

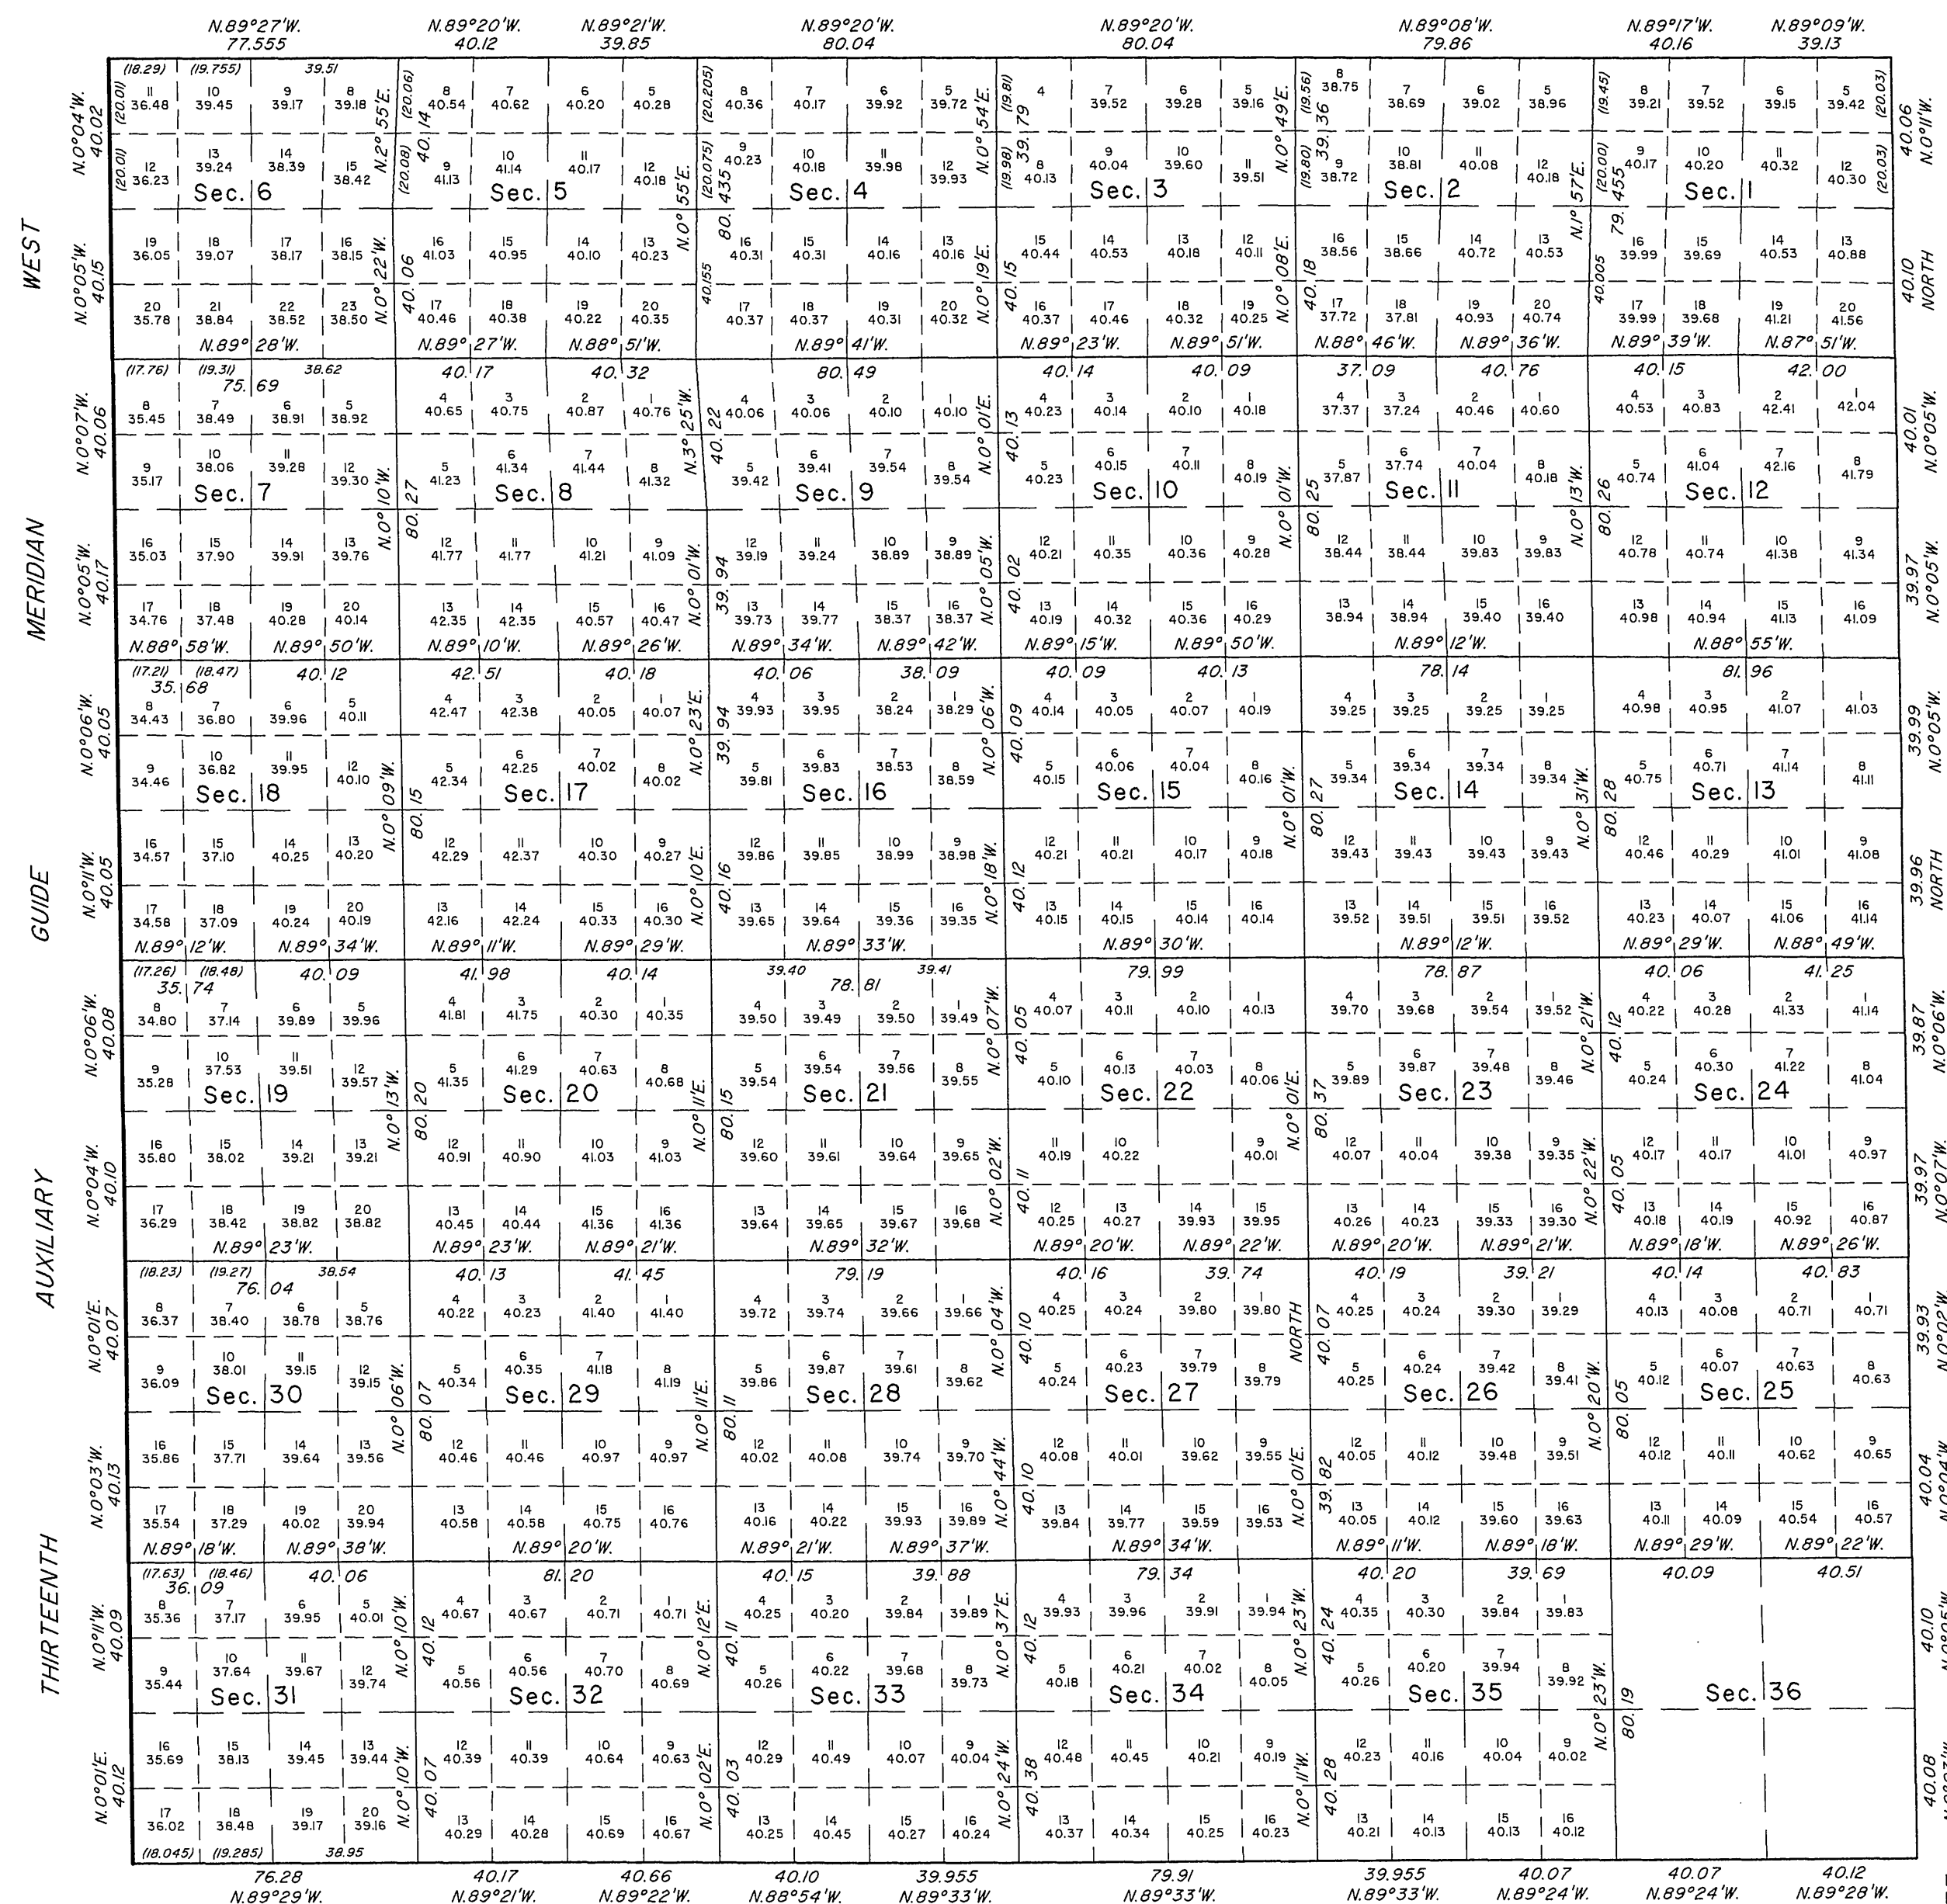

A history of surveys is contained in the field notes.

This plat represents the dependent resurvey of the Thirteenth Auxiliary Guide Meridian West, through Township 27 North, between Ranges 108 and 109 West, the South, East and North boundaries and the subdivisional lines, designed to restore the corners in their true original locations according to the best available evidence, T. 27 N., R. 108 W., Sixth Principal Meridian, Wyoming.

Except as indicated hereon, the lottings and areas are as shown on the plat approved February 24, 1892.

Survey executed by Olian T. Shockley, Cadastral Surveyor, beginning October 2, 2007, and completed October 22, 2008, pursuant to Special Instructions dated June 14, 2007, and Supplemental Special Instructions No. 1, dated October 18, 2007, and Assignment Instructions dated September 14, 2007, for Group No. 777, Wyoming.

UNITED STATES DEPARTMENT OF THE INTERIOR
BUREAU OF LAND MANAGEMENT

Cheyenne, Wyoming

February 25, 2009

This plat is strictly conformable to the approved field notes, and the survey, having been correctly executed in accordance with the requirements of law and the regulations of this Bureau, is hereby accepted.

For the Director

John P. Lee

John P. Lee
Chief Cadastral Surveyor for Wyoming

Township N^o 27 North Range N^o 108 West of the 6th Principal Meridian

Surveys Designated	By Whom Surveyed	Date of Contract	Amount of Surveys M. Ch. ² Lk. ³	When Surveyed	Magnetic Declination
Township lines Subdivisions	Shannon & Coleman	April 21, 1891	59 74 66	Aug 31 - Sept 2, 1891	16° 50' East.


The above Map of Township N. 27 North of Range N. 108 West of the 6th Principal Meridian, Wyoming, is duly conformable to the field notes of the survey thereof on file in this Office, which have been examined and approved.

Surveyor General's Office.
Cheyenne, Wyo., Feb. 24, 1892

Charles
Sur.^y Gen.

Scale 1 inch = 2 miles. Mag. Var. East

7th Standard Parallel North

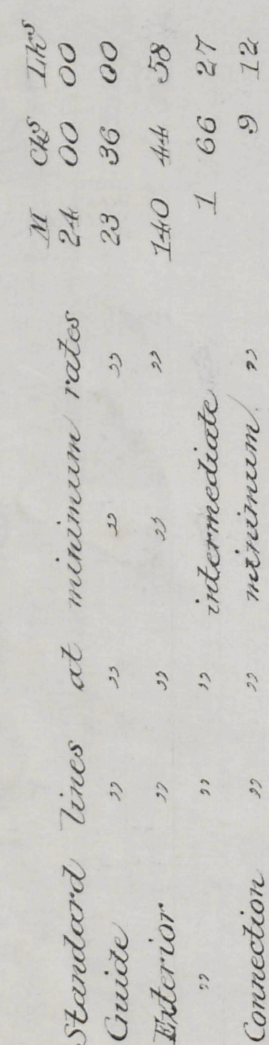

<i>Surveys Designated</i>	<i>By Whom Surveyed</i>	<i>Date of Contract</i>	<i>Amount of Contract</i> <i>\$1 \$5 \$100</i>	<i>When Surveyed</i>	<i>Magnetic Declination</i>
<i>6th Stand. Part</i>	<i>Shannon & Coleman</i>	<i>April 21, 1891</i>	<i>24 00 00</i>	<i>July 8-17-1891</i>	<i>16° 52' East</i>
<i>13th Guide Mer</i>	<i>" "</i>	<i>" " "</i>	<i>23 36 00</i>	<i>July 19 20-1891</i>	<i>16° 52' East</i>
<i>Exterior Lines</i>	<i>" "</i>	<i>" " "</i>	<i>142 30 85</i>	<i>July 20 Sept 3 1891</i>	<i>16° 52' East</i>
<i>Connections</i>	<i>" "</i>	<i>" " "</i>	<i>0 9 12</i>		

I hereby certify that the above diagram of the 6th Standard Parallel North, Ranges 105, 106, 107 and 108 West; the 13th Auxiliary Meridian West Townships 25, 26, 27 and 28 North; and the Exterior lines of Townships 25, 26, 27, and 28 North, Ranges 105, 106, 107 and 108 West of the 6th Principal Meridian, in Wyoming, is strictly conformable to the field notes of the survey thereof as filed in this Office, which have been examined and approved.

Wm. A. Richards
Surveyor General's Office
Cheyenne Wyo. Feb. 24, 1892