


T. 28 N., R. 107 W., Sixth Principal Meridian, Wyoming, Field Note Links

Plat Accession Number(s)	Year(s) of Survey	
Township Subdivision Plats		
6445	1946	https://www.wy.blm.gov/cadastral/countyplats/sublette/fieldnotes/t28nr107w_gp179fn.pdf
6445	1946	https://www.wy.blm.gov/cadastral/countyplats/sublette/fieldnotes/t28nr107w_gp179fn_bnd.pdf
4365	1891	https://www.wy.blm.gov/cadastral/countyplats/sublette/fieldnotes/t28nr107w_c240fn.pdf
Township Exterior Plats		
4350	1891	https://www.wy.blm.gov/cadastral/countyplats/sweetwater/fieldnotes/ext2512.pdf

TOWNSHIP No. 28 NORTH , RANGE No. 107 WEST OF THE SIXTH PRINCIPAL MERIDIAN , WYOMING.

DEPENDENT RESURVEY

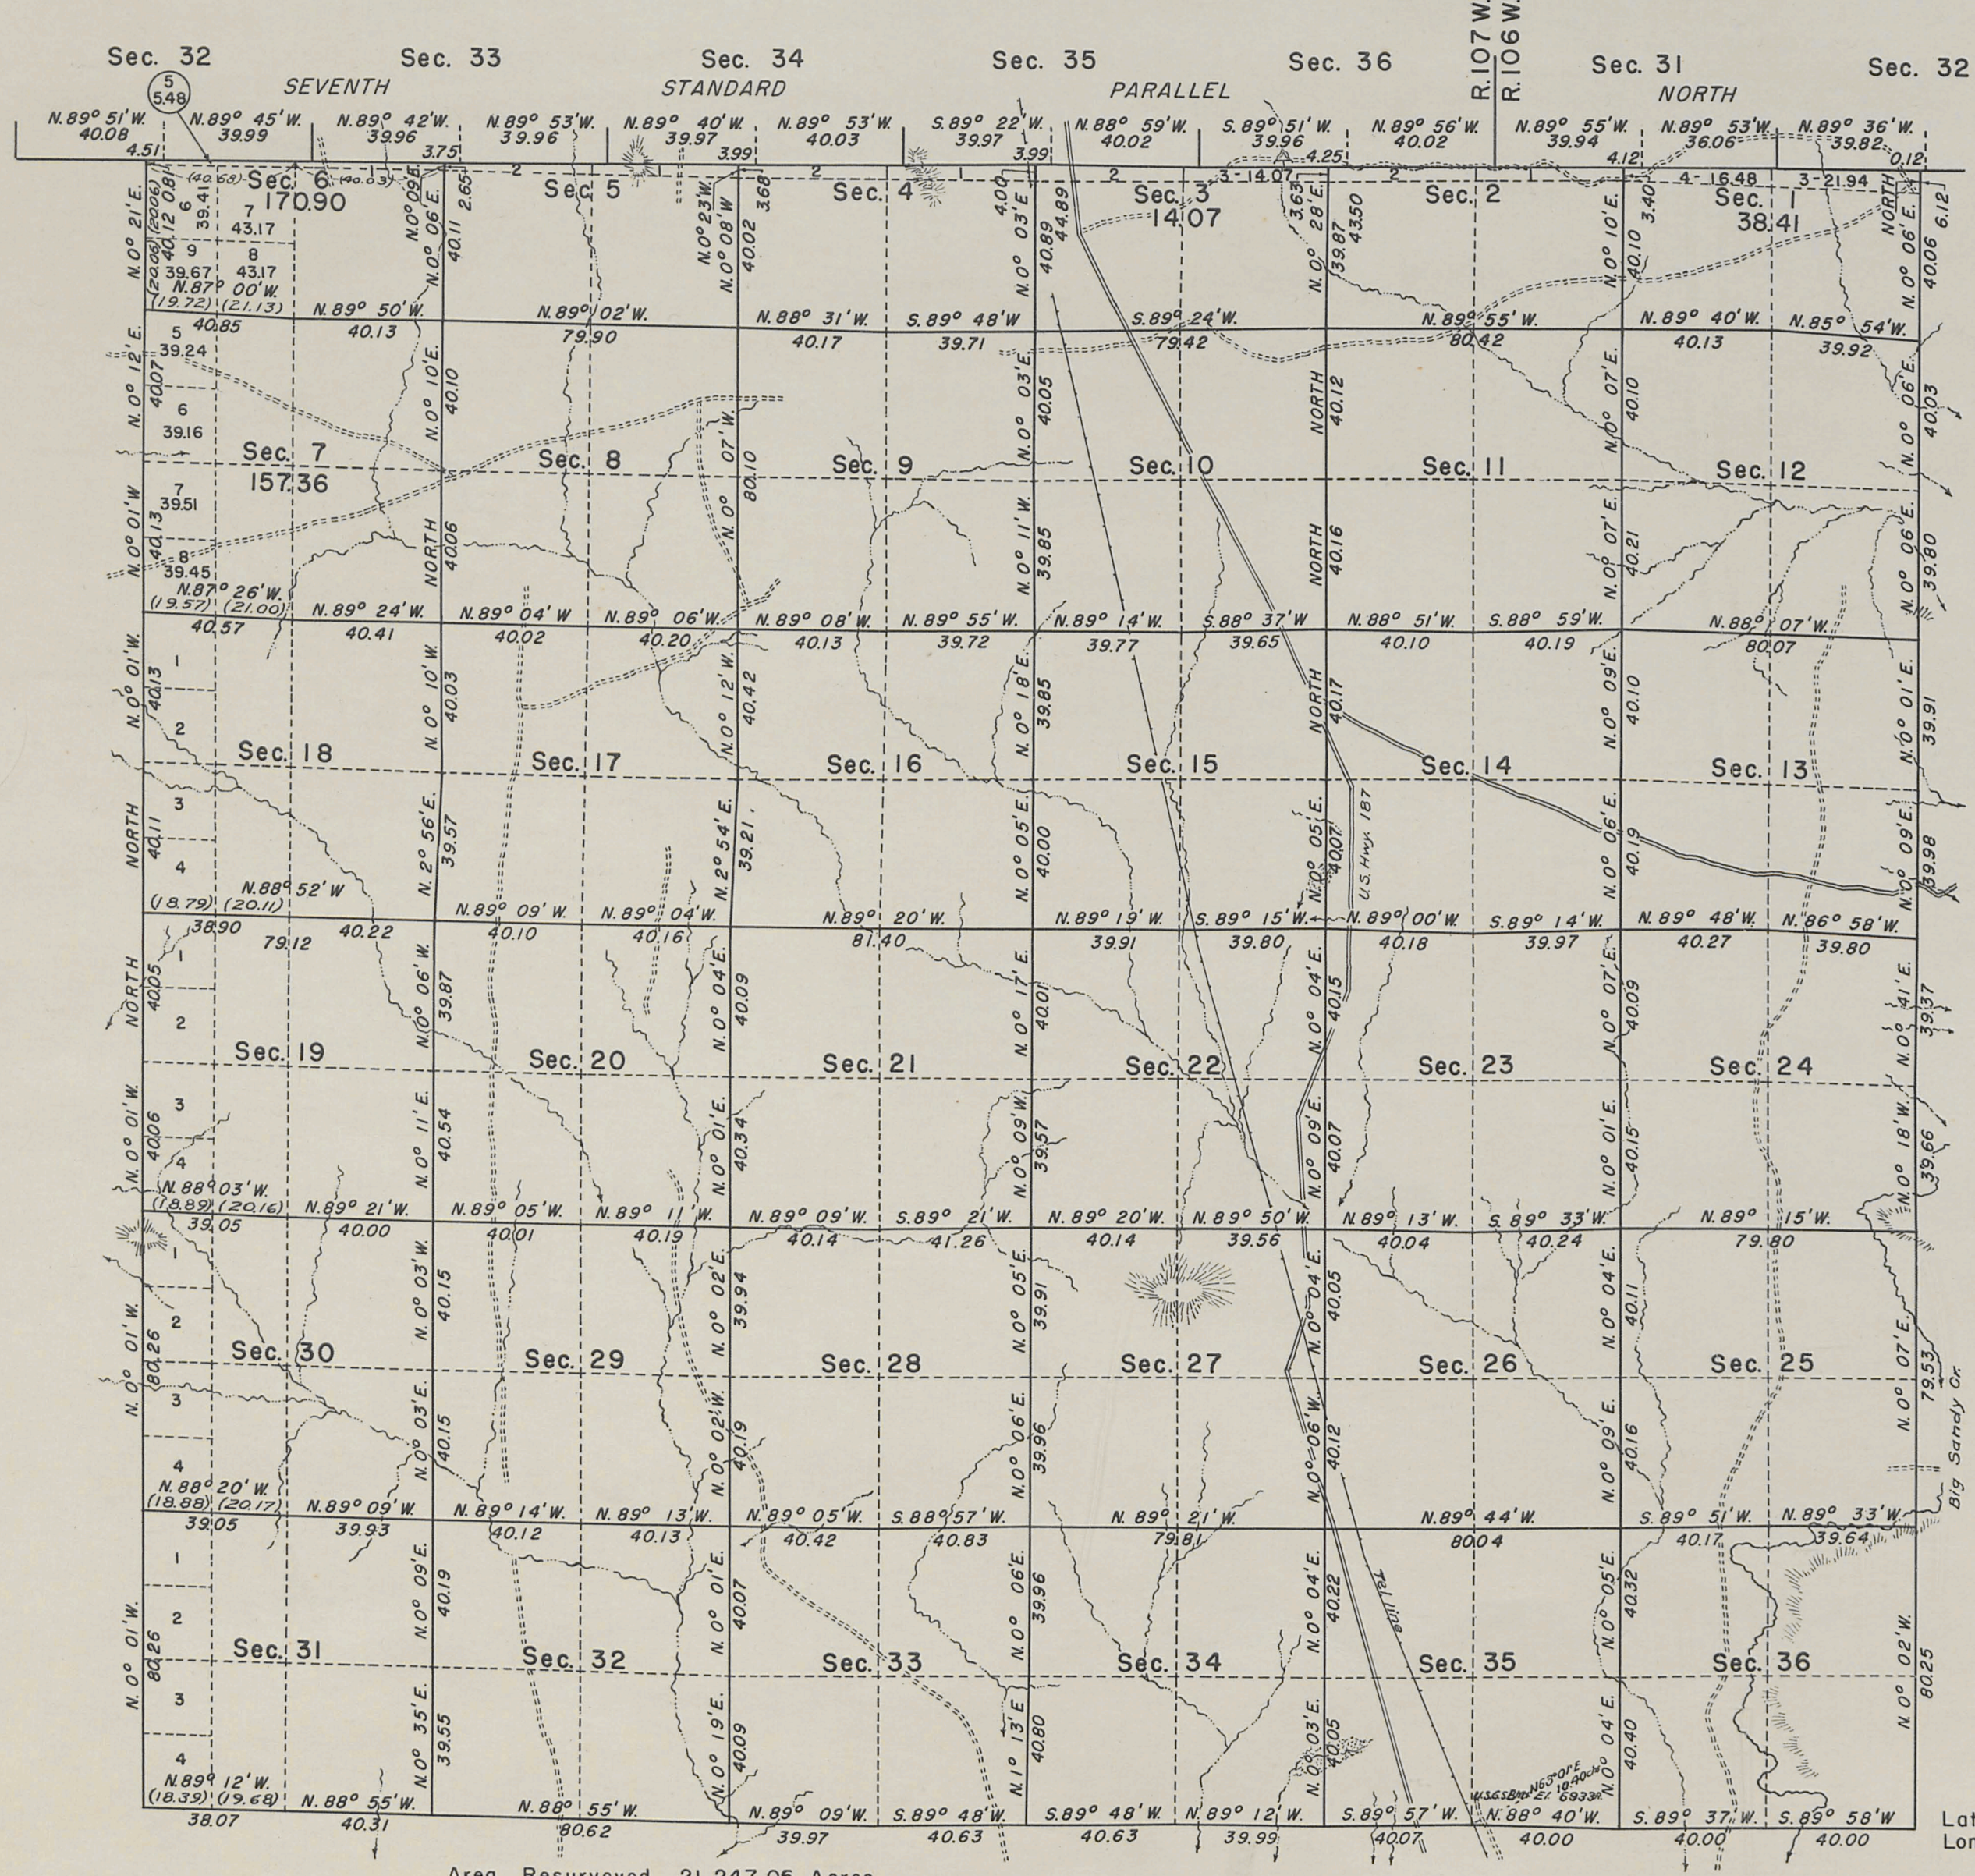


Memorandum

This plat delineates a retracement and reestablishment of the lines of the original survey in their true original positions according to the best available evidence of the position of the original corners; all differences between the measurements shown on the original plat and those derived in the retracement have been distributed proportionally between accepted corners in accordance with surveying rules; reference will be made to the original plat for the showing of areas and more detailed descriptions of the various smaller subdivisions, except where new areas are shown hereon.

Resurvey authorized by General Land Office letter 1776787 "E", dated August 18, 1939.

Area Resurveyed 21,247.05 Acres

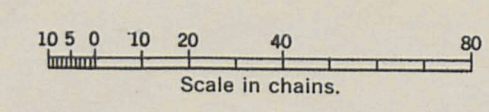

Mean Magnetic Declination 16°22' E.

LINES DESIGNATED	BY WHOM SURVEYED	GROUP NO.	DATE OF SPECIAL INSTRUCTIONS	WHEN SURVEYED	
				BEGUN	COMPLETED
Bdys. E., W., and S. 7th Stan. Par. N. Subdivisional	John M. Tufts	179	April 8, 1943	July 16, 1946	Aug. 27, 1946
	John M. Tufts	179	April 8, 1943	June 12, 1946	July 12, 1946
				Aug. 6, 1946	Aug. 27, 1946

UNITED STATES DEPARTMENT OF THE INTERIOR
BUREAU OF LAND MANAGEMENT

Denver, Colorado, October 27, 1947

This plat is strictly conformable to the field notes of the survey which have been examined and approved.

Carl G. Harrington

Acting Assistant Chief Cadastral Engineer.

Washington, D. C., July 7, 1948.

The survey represented by this plat, having been correctly executed in accordance with the requirements of law and the regulations of this office, is hereby accepted.

For the Director:

William F. Richards

Acting Chief, Branch of Surveys

Township N^o 28 North Range N^o 107 West of the 6th Principal Meridian

Surveys Designated	By Whom Surveyed	Date of Contract	Amount of Surveys M ^c Ch ^s Lk ^s	When Surveyed	Magnetic Declination
Township lines	Shannon & Coleman	Apr. 21, 1891	57 50 48	Aug. 13-15, 1891	16° 53' East
Subdivisions	" "	" " "	20 21		
Connections					

The above Map of Township N^o 28 North of Range N^o 107 West of the 6th Principal Meridian, Wyoming, is strictly conformable to the field notes of the survey thereof on file in this Office, which have been examined and approved.

Surveyor General's Office.
Cheyenne, Wyo. Feb. 24, 1892


30
Indepes
4350

Office 97

EXTERIOR LINES

Scale 1 inch = 2 miles. Mag. Var. East

7th Standard Parallel North

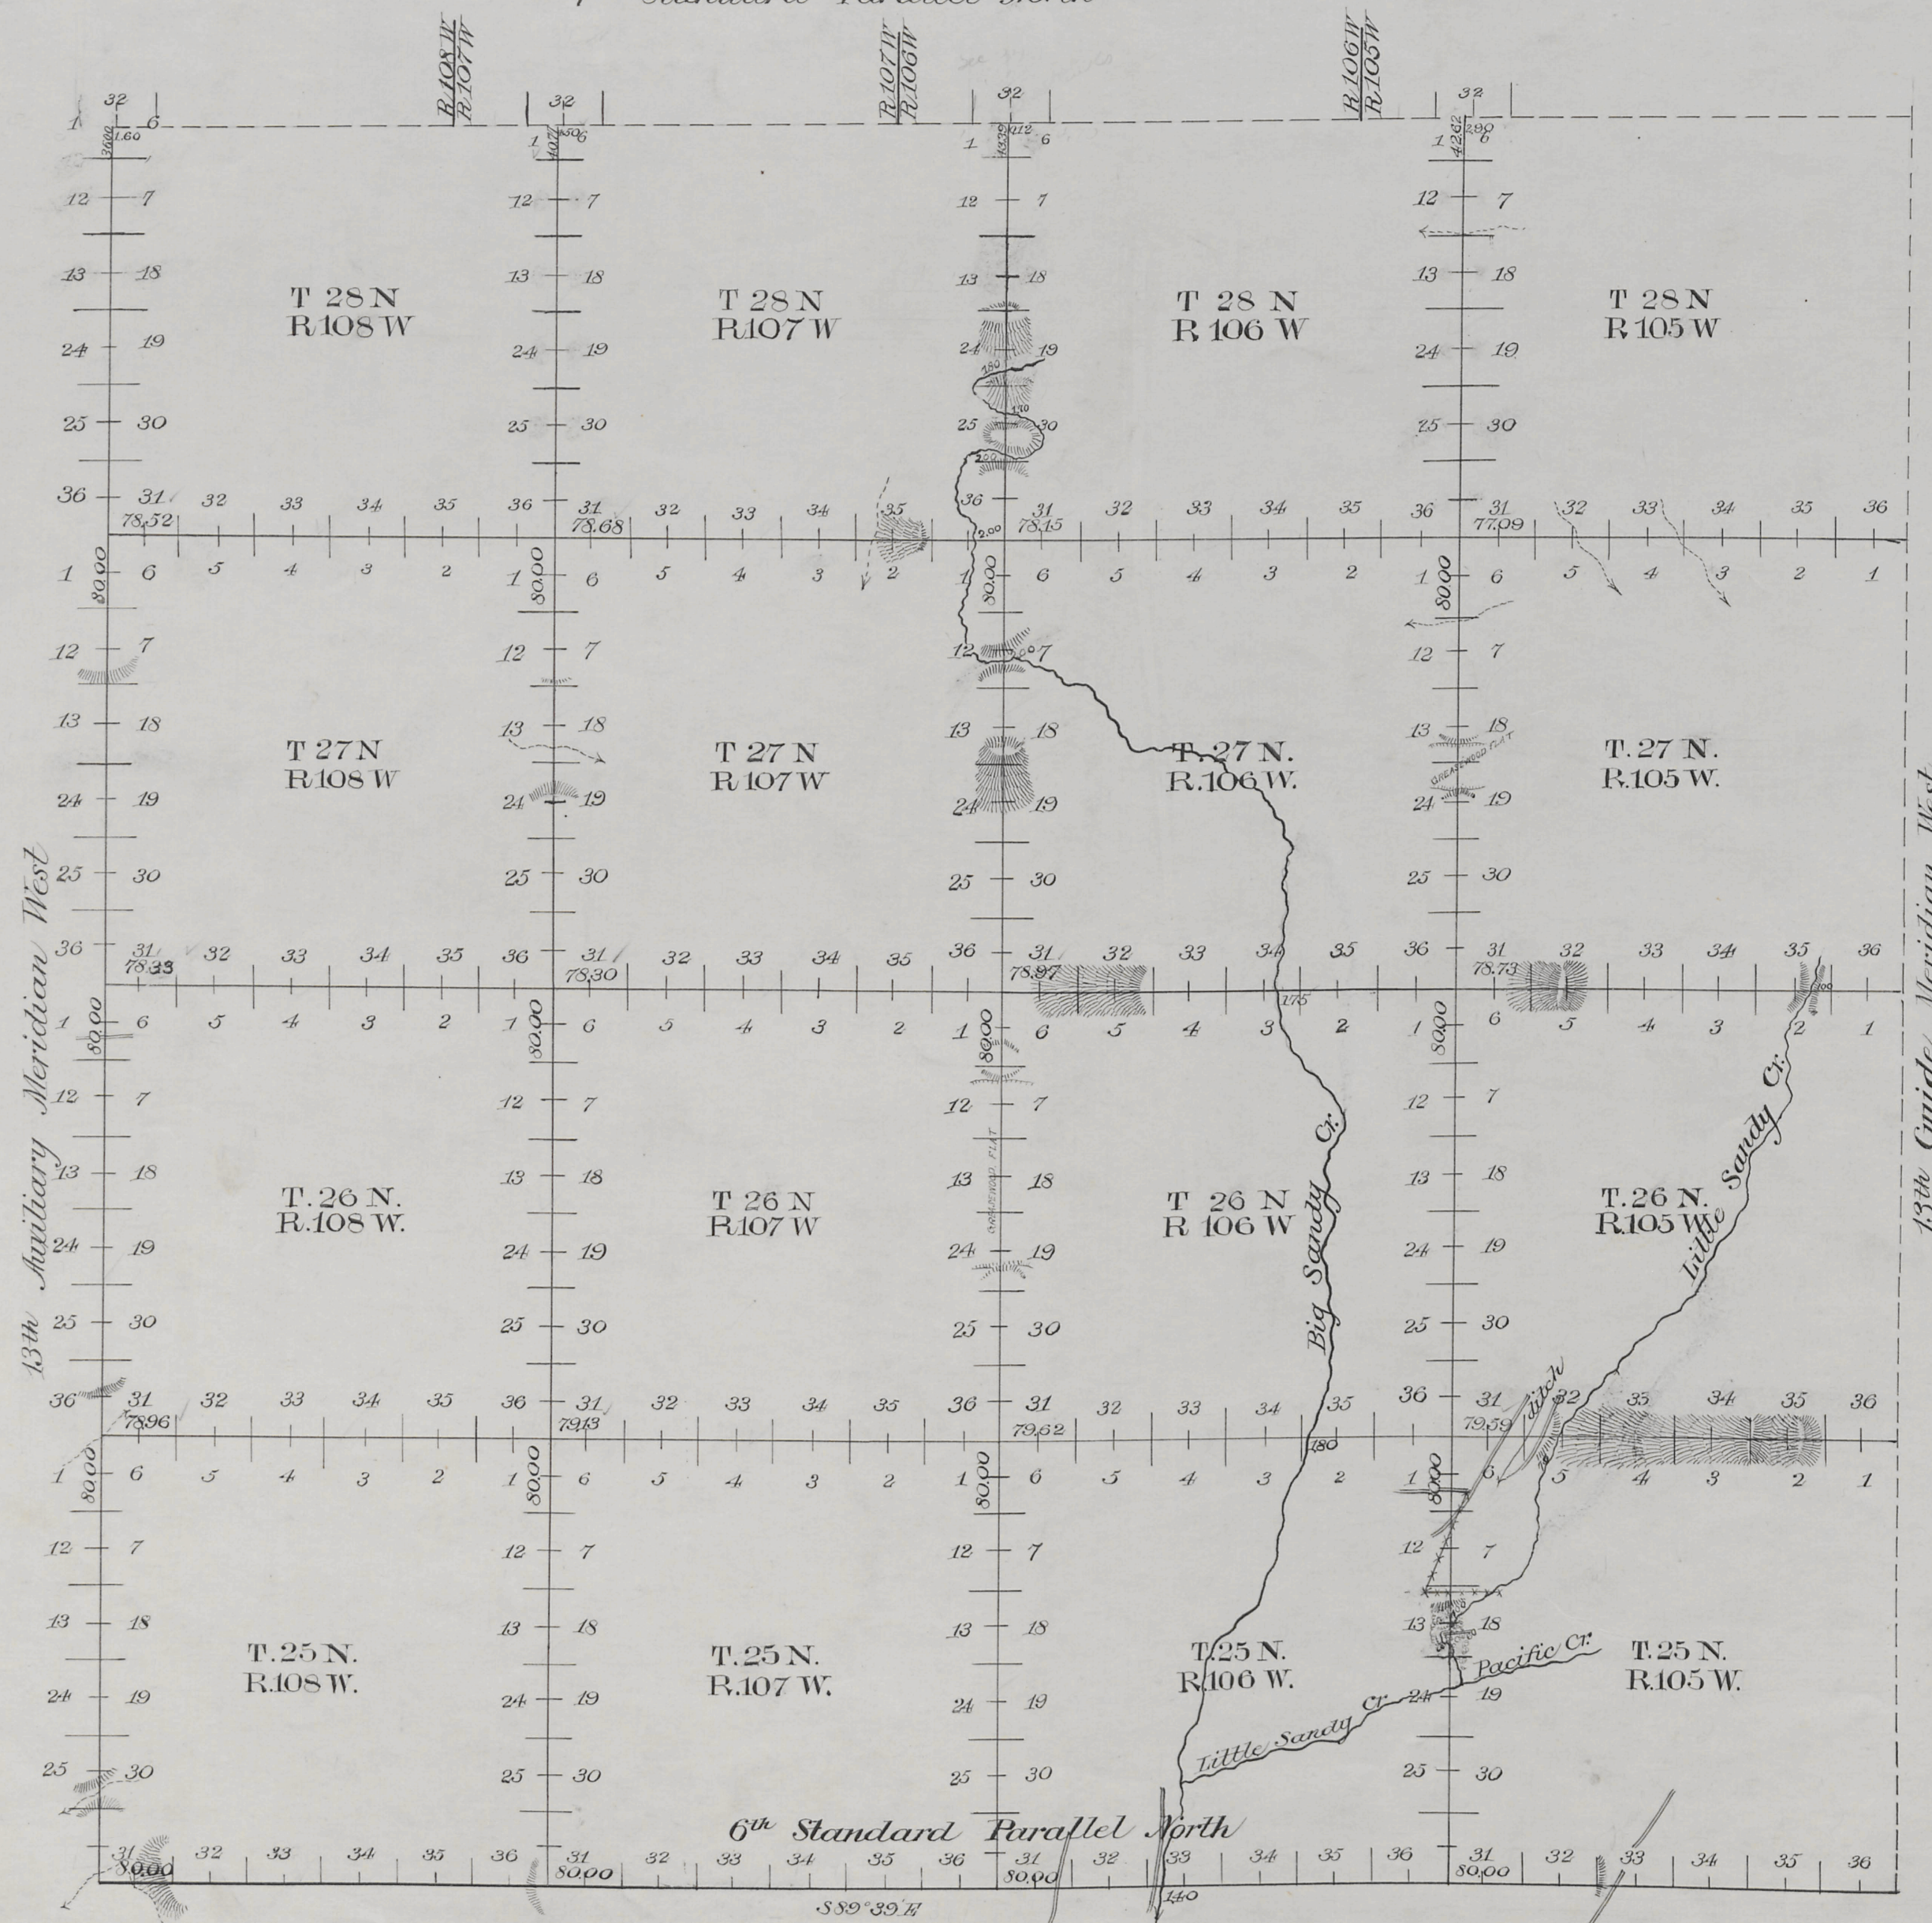

Standard Lines at minimum rates
 Quite 24 00 00
 Exterior 23 36 00
 " 140 44 58
 " 1 66 27
 " 9 12
 Connection

Surveys Designated	By Whom Surveyed	Date of Contract	Amount of Contract M. Ck. Lks	When Surveyed	Magnetic Declination
6th Stand. Par.	Shannon & Coleman	April 21, 1891	24 00 00	July 8-17-1891	16° 52' East
13th Guide Mer.	" "	" " "	23 36 00	July 19-20-1891	16° 52' East
Exterior Lines	" "	" " "	142 30 85	July 20-Sept 3 1891	16° 52' East
Connections	" "	" " "	0 9 12		

I hereby certify that the above diagram of the 6th Standard Parallel North, Ranges 105, 106, 107 and 108 West; The 13th Auxiliary Meridian West, Townships 25, 26, 27 and 28 North; and the Exterior Lines of Townships 25, 26, 27 and 28 North, Ranges 105, 106, 107 and 108 West of the 6th Principal Meridian in Wyoming is strictly conformable to the field notes of the survey thereof on file in this Office, which have been examined and approved.
 Wm. A. Richards
 Surveyor General.
 Cheyenne, Wyo. Feb. 24, 1892.