

T. 28 N., R. 113 W., Sixth Principal Meridian, Wyoming, Field Note Links


Plat Accession Number(s)	Year(s) of Survey	
Township Subdivision Plats		
2895; 2896; 2897	1925	https://www.wy.blm.gov/cadastral/countyplats/sublette/fieldnotes/t28nr113w_gp058fn.pdf
2895; 2896; 2897	1925	https://www.wy.blm.gov/cadastral/countyplats/sublette/fieldnotes/t28nr113w_gp058fn_bnd.pdf
2894	1883	https://www.wy.blm.gov/cadastral/countyplats/sublette/fieldnotes/t28nr113w_c214fn.pdf
Township Exterior Plats		
4799	1901	https://www.wy.blm.gov/cadastral/countyplats/lincoln/fieldnotes/retext2868.pdf
4739	1899	https://www.wy.blm.gov/cadastral/countyplats/lincoln/fieldnotes/retext2813.pdf
2916	1883	https://www.wy.blm.gov/cadastral/countyplats/sublette/fieldnotes/ext2916.pdf
2899	1883	https://www.wy.blm.gov/cadastral/countyplats/sublette/fieldnotes/ext2899.pdf

INDEPENDENT RESURVEY OF TOWNSHIP NO 28 NORTH RANGE NO 113 WEST OF THE SIXTH PRINCIPAL MERIDIAN WYOMING

Seventh Standard Parallel North

(In 3 sheets)

See Sheets 2 and 3 for areas and detail Secs. 16-36 incl.

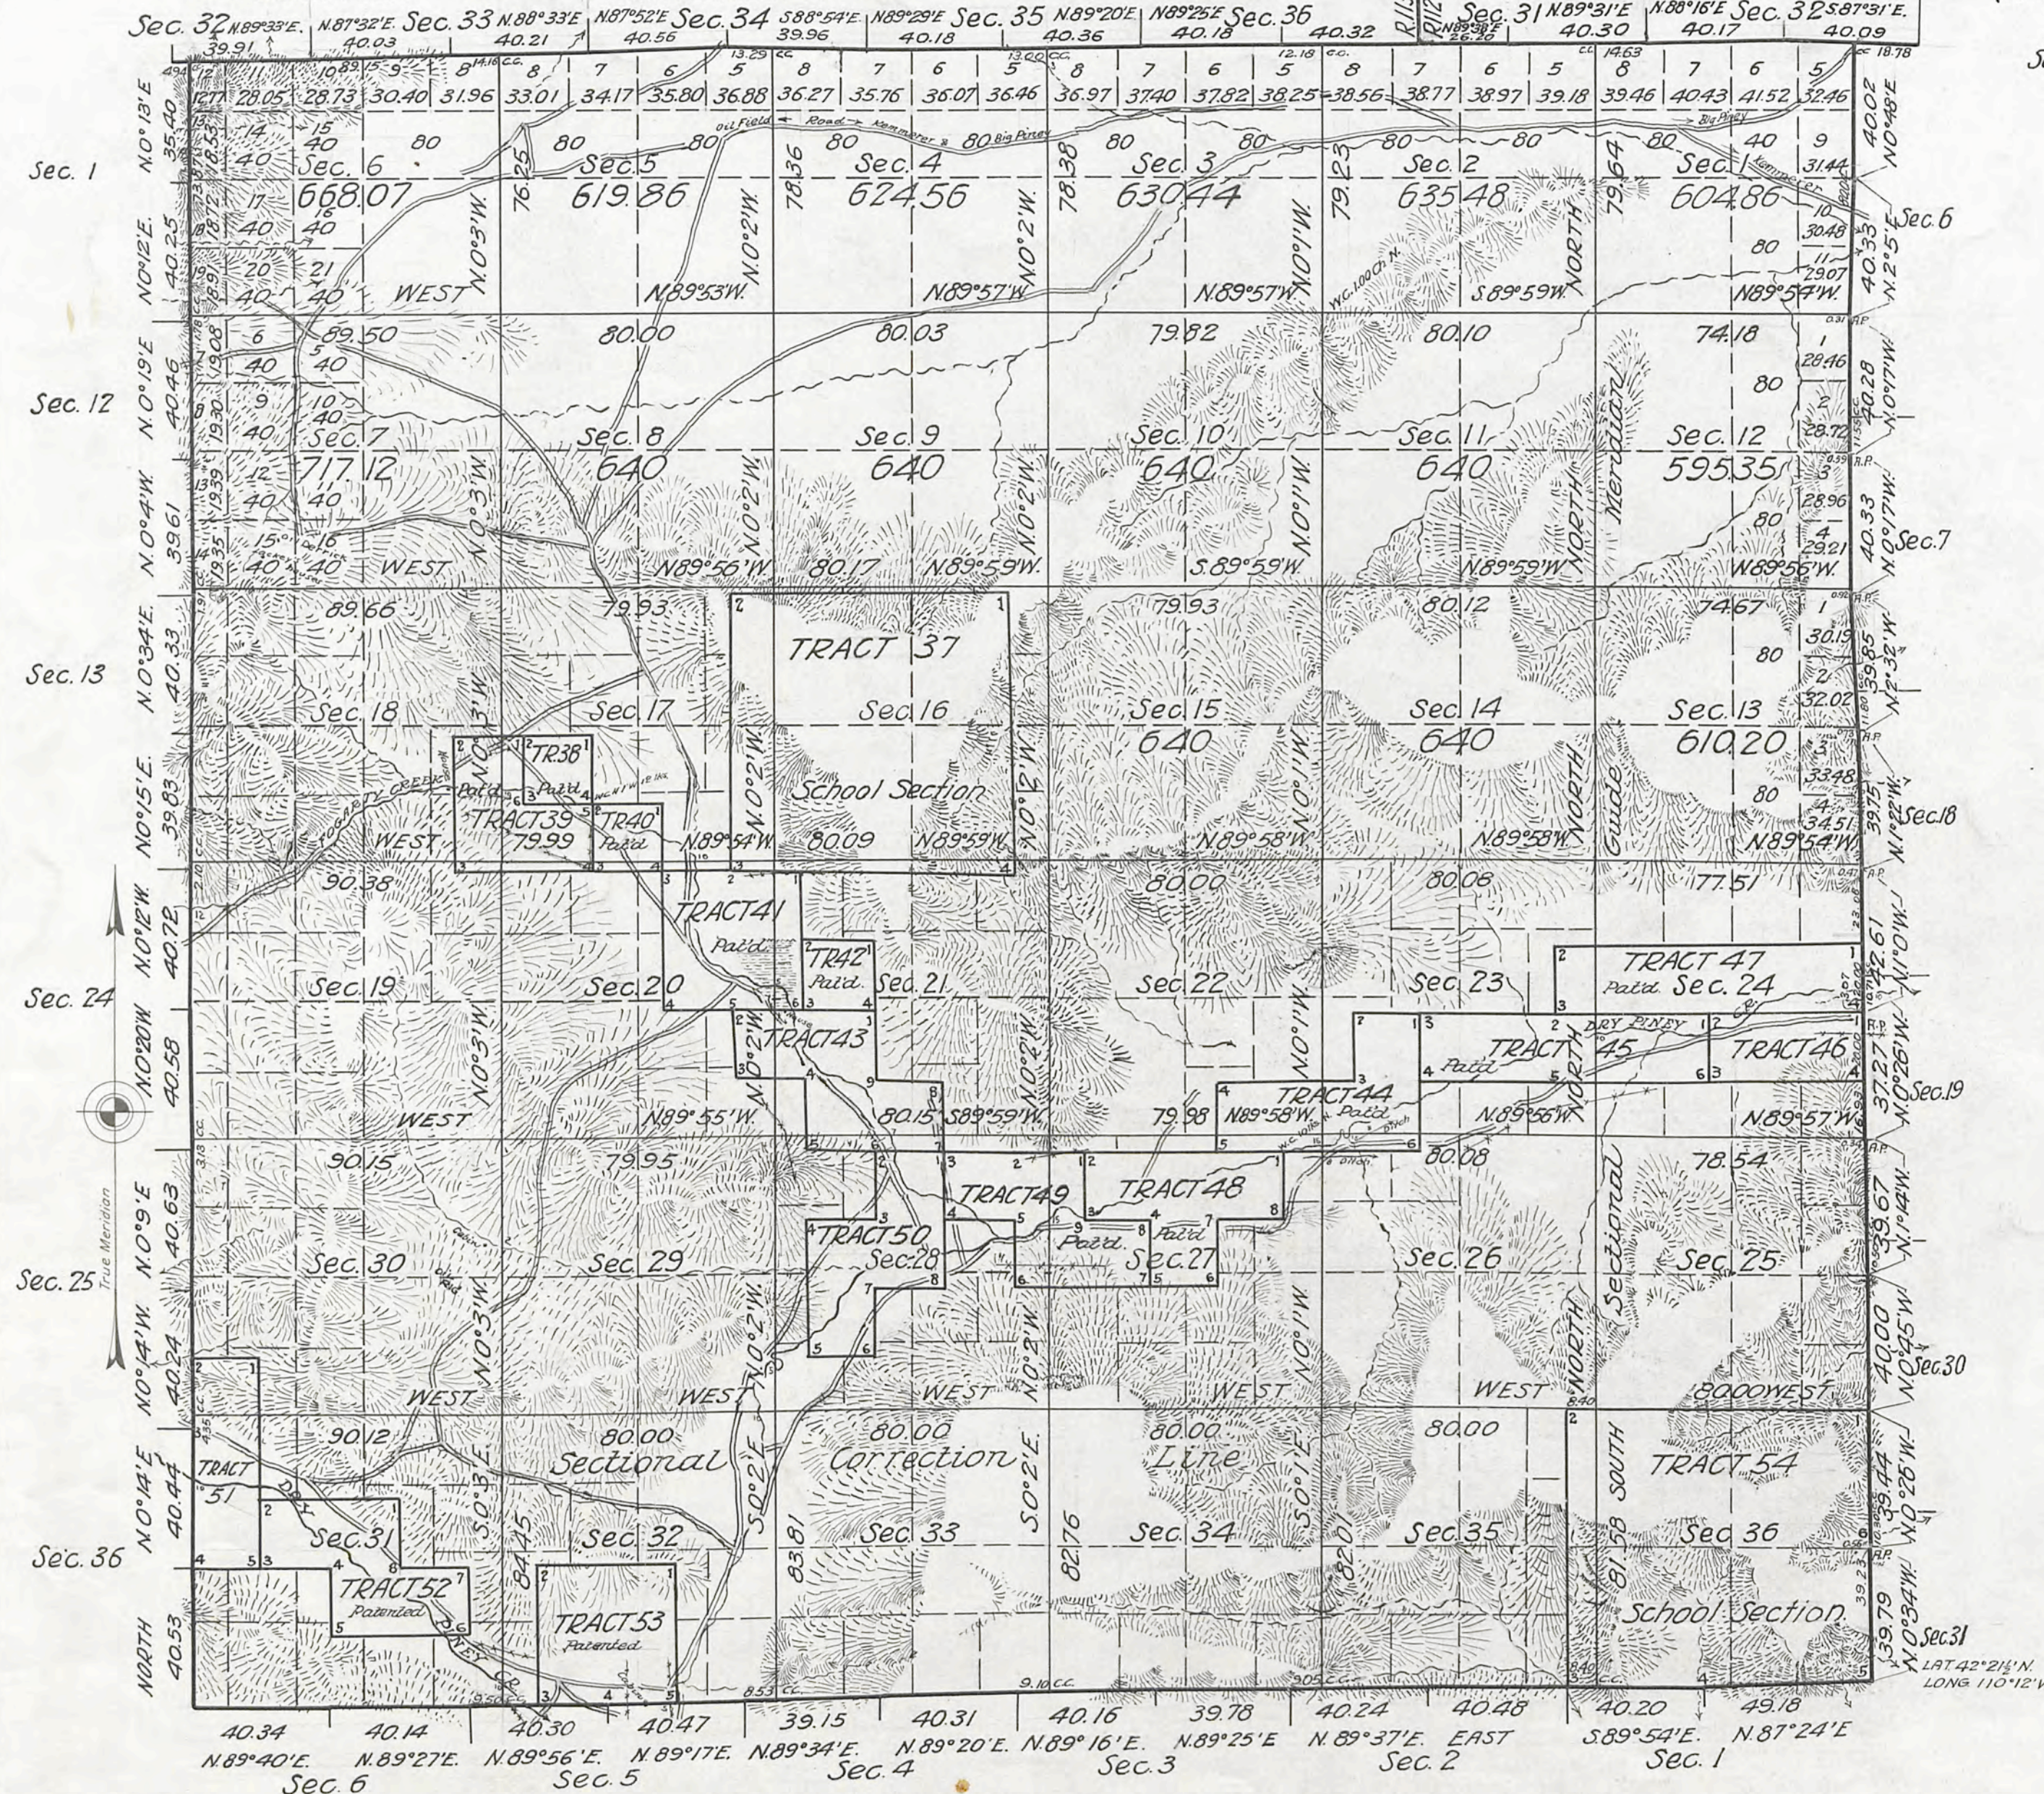

INDEX TO SEGREGATED TRACTS

Resurvey	Tract No.	Sec.	Subdivisions	Entry Kind	Entry Number	Entryman	Status in L.O.
	37	16	All	School Section		Wyoming	Grant
	38	17	NE ⁴ SW ⁴	L.S.	3247	W.P. Patten	Pat'd
	39	17	W ² SW ⁴ , SE ⁴ SW ⁴	H.E.	05190	W.H. Matlock	Pat'd
	40	17	SW ⁴ SE ⁴	L.S.	3247	W.P. Patten	Pat'd
	41	20	E ² NE ⁴				
		21	W ² NW ⁴	2d. H.E.	05189	F.R. DeGraw	Pat'd
	42	21	SE ⁴ NW ⁴	L.S.	3247	W.P. Patten	Pat'd
	43	21	NW ⁴ SW ⁴ , E ² SW ⁴ , SW ⁴ SE ⁴	H.E.	08414	Roy Whitman	Valid
	44	22	SE ⁴ SE ⁴				
		23	SW ⁴ SW ⁴ , E ² SW ⁴	H.E.	04736	M.E. Mills	Pat'd
	45	23	N ² SE ⁴				
		24	N ² SW ⁴	P.C.E.	102	Rory Thornton	Pat'd
	46	24	N ² SE ⁴	H.E.	09334	Babe Probasco	Valid
	47	24	S ² NE ⁴ , S ² NW ⁴	T.C.	204	Rory Thornton	Pat'd
	48	27	N ² NE ⁴ , NE ⁴ NW ⁴ , SW ⁴ NE ⁴	F.H.E.	374	J.C. Lowe	Pat'd
	49	27	W ² NW ⁴ , SE ⁴ NW ⁴				
		28	NE ⁴ NE ⁴	F.H.E.	89	James Calhoun	Pat'd
	50	28	W ² NE ⁴ , SE ⁴ NW ⁴ , NE ⁴ SW ⁴	H.E.	07006	W.H. Marshall	Valid
	51	30	Lot 4				
		31	Lots 1, 2	D.L.E.	08667	C.W. Allen	Valid
	52	31	SE ⁴ NW ⁴ , SW ⁴ NE ⁴ , N ² SE ⁴	H.E.	1024	D.C. Nowlin	Pat'd
	53	32	E ² SW ⁴ , W ² SE ⁴	H.E.	06437	W.H. Marks	Pat'd
	54	36	All	School Section		Wyoming	Grant

All tract segregations shown hereon represent the position and form of said tracts under the original description as referred to the original survey, located as such on the ground according to the best available evidence of their true position.

Mean Magnetic Declination,		Scale: 40 Chains to an Inch.		Area Surveyed, 1996.062 Acres. of Public Land.	
LINES DESIGNATED	BY WHOM SURVEYED	NO	GROUP DATE	MILEAGE MLS. CHS.	WHEN SURVEYED BEGUN COMPLETED
Exterior E. N. & S. W. Bdy.	R.W. Riley	58	Feb. 16, 1925	18 - 14.86	May 9, 1925 May 20, 1925
Subdivisional	"	58	Apr. 20, 1923	5 - 79.02	July 5, 1923 Aug. 16, 1923
Connections	"	58	Feb. 16, 1925	60 - 41.54	May 19, 1925 June 28, 1925
Tracts	"	"	"	3 - 55.73	May 20, 1925 June 28, 1925
	"	"	"	30 - 65.31	May 20, 1925 June 28, 1925

Office of U.S. Supervisor of Surveys
Denver, Colorado, July 17, 1926
The above plat of Township No. 28 North Range No. 113 West of the Sixth Principal Meridian, Wyoming is strictly conformable to the field notes of the survey thereof which have been examined and approved.


Samuel Johnson
U.S. Supervisor of Surveys.

DEPARTMENT OF THE INTERIOR
GENERAL LAND OFFICE
Washington, D.C., January 12, 1927.
The survey represented by this plat having been correctly executed in accordance with the requirements of law and the regulations of this office, is hereby accepted.

Thos. C. Howell
Assistant Commissioner.

In 3 Sheets.
Scale 20 Chs. to an inch.

Secs. 16-21 incl., 28-33 incl

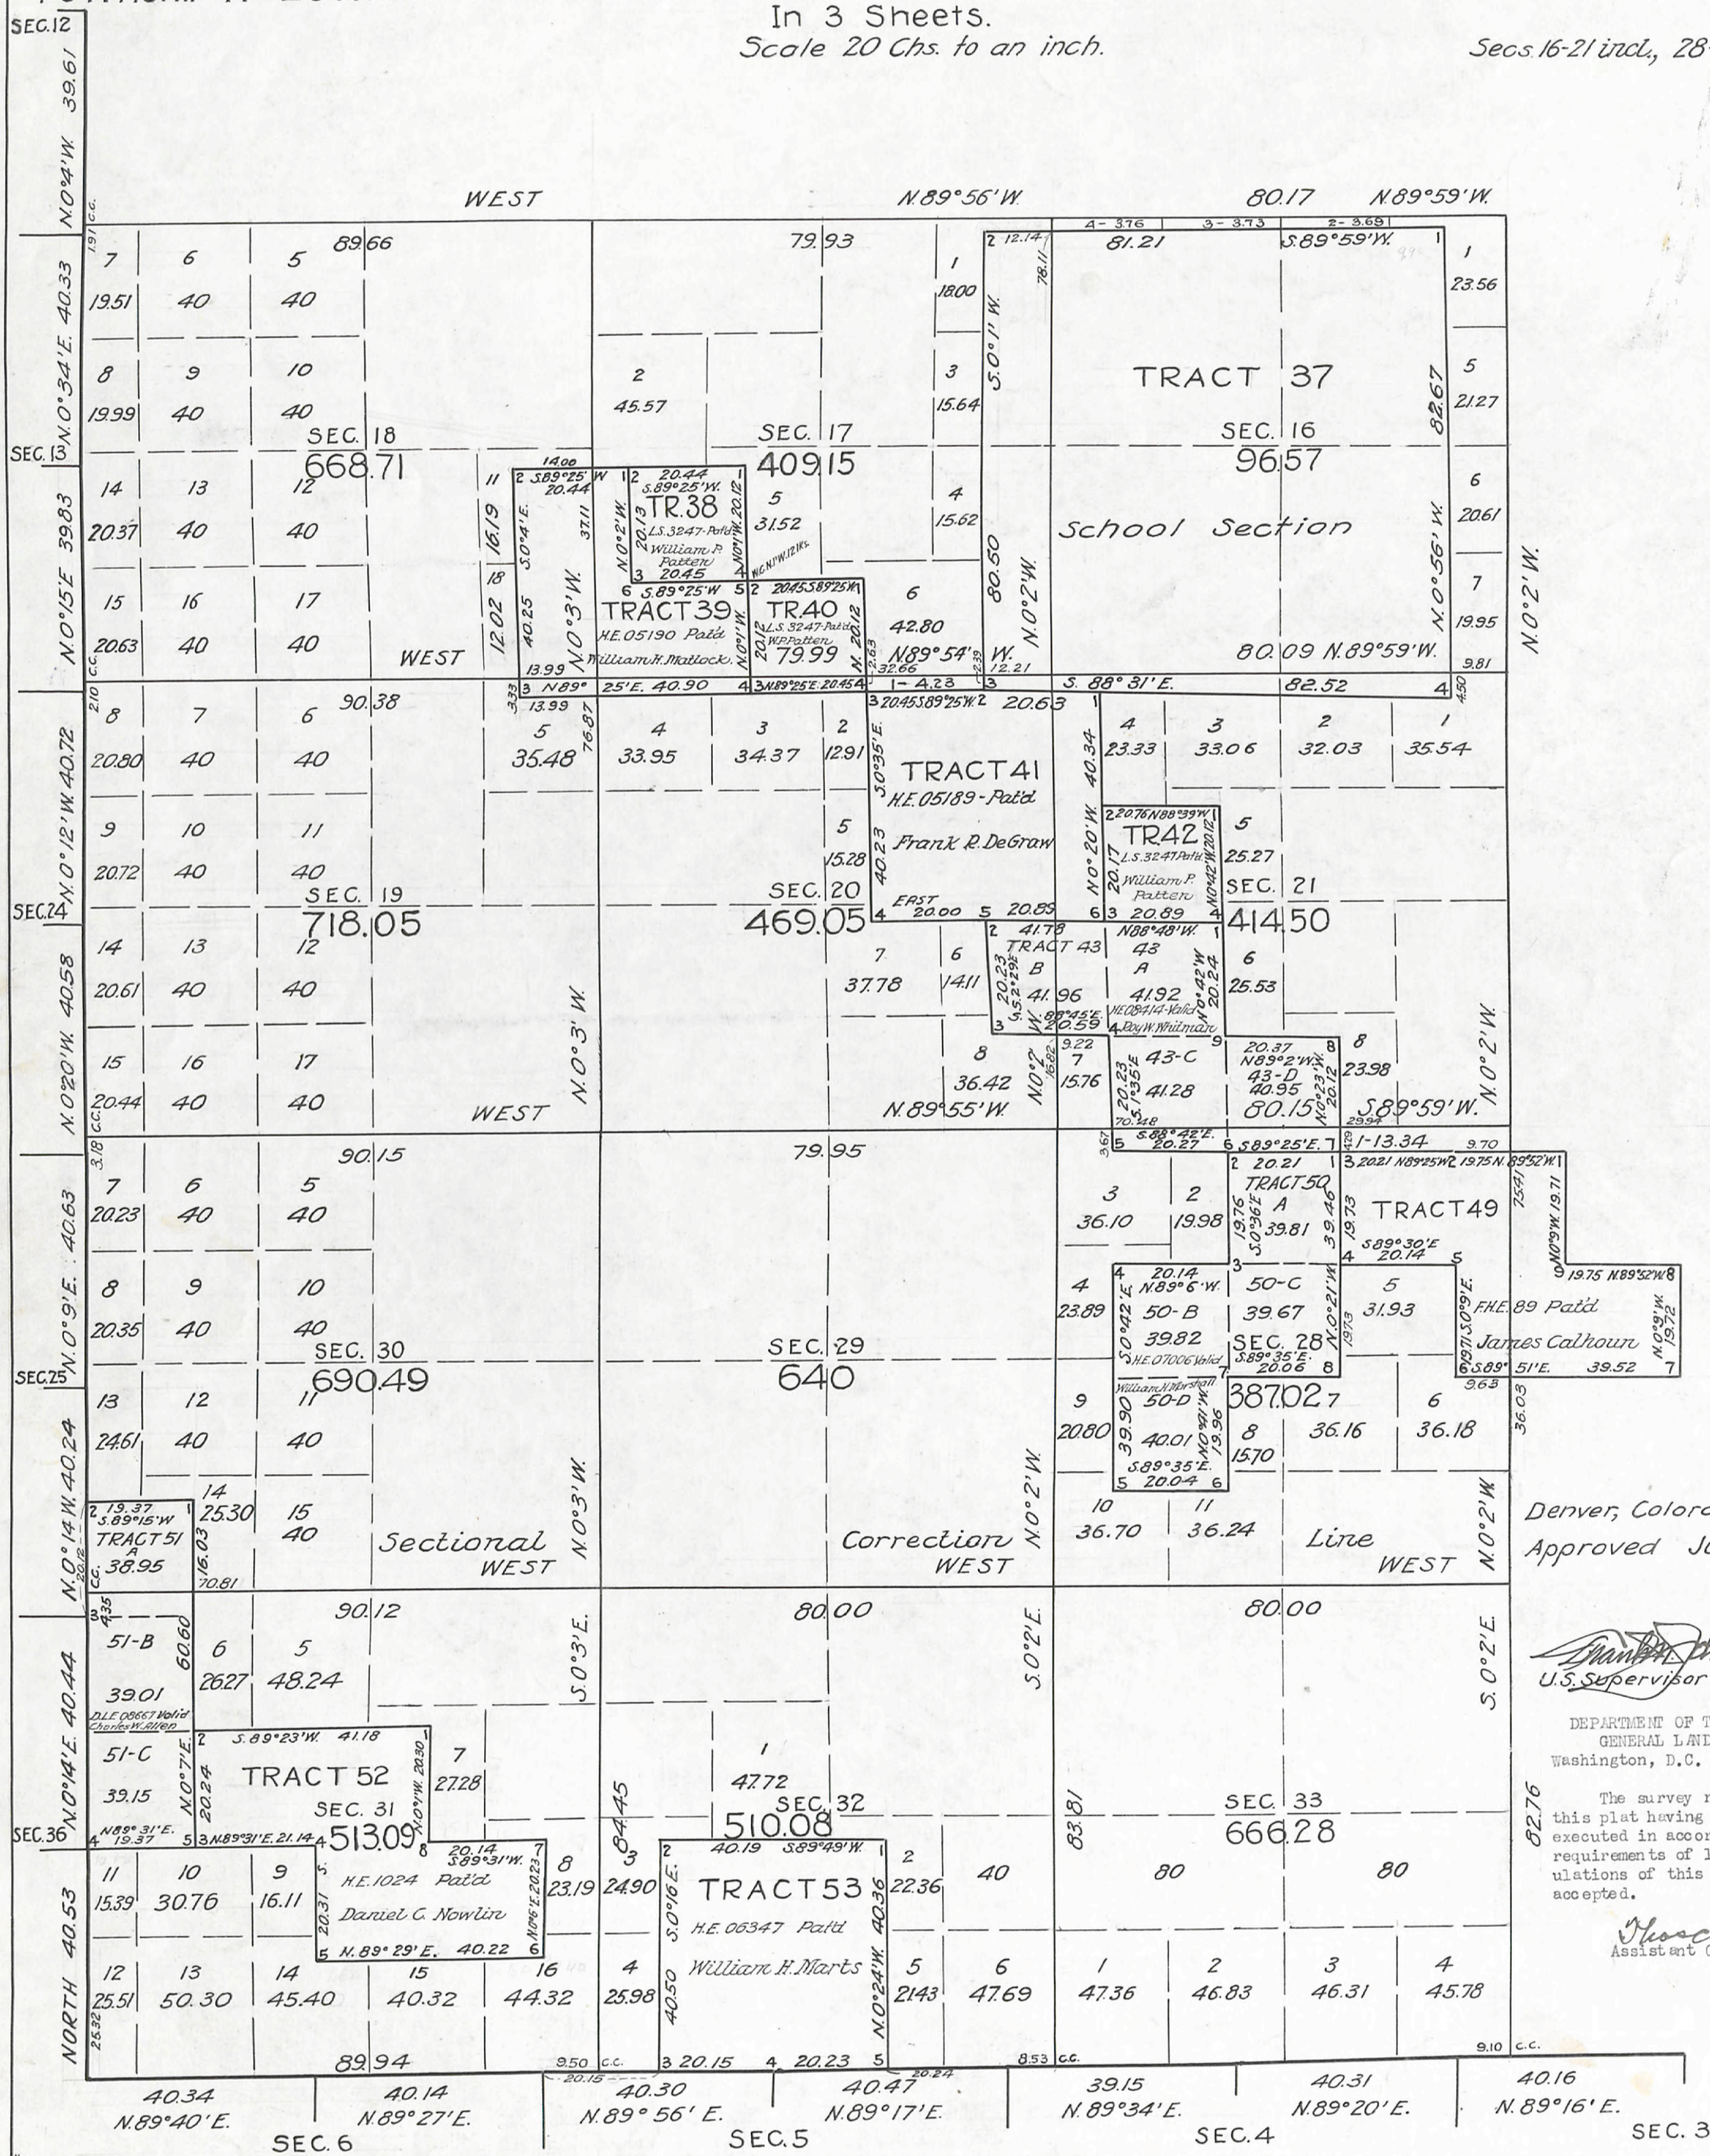

Denver, Colorado
Approved July 17, 1926

Frank H. Johnson
U.S. Supervisor of Surveys

DEPARTMENT OF THE INTERIOR
GENERAL LAND OFFICE
Washington, D.C. January 12, 1927.

The survey represented by this plat having been correctly executed in accordance with the requirements of law and the regulations of this office, is hereby accepted.

Thos Havell
Assistant Commissioner.


24.5.2.

INDEPENDENT RESURVEY OF
TOWNSHIP N°28 NORTH RANGE N°113 WEST OF THE SIXTH PRINCIPAL MERIDIAN WYOMING

In 3 Sheets
Scale 20 Chs. to an inch.

ORIGINAL
Sheet 3

Secs. 22-27 incl., 34, 35, 36

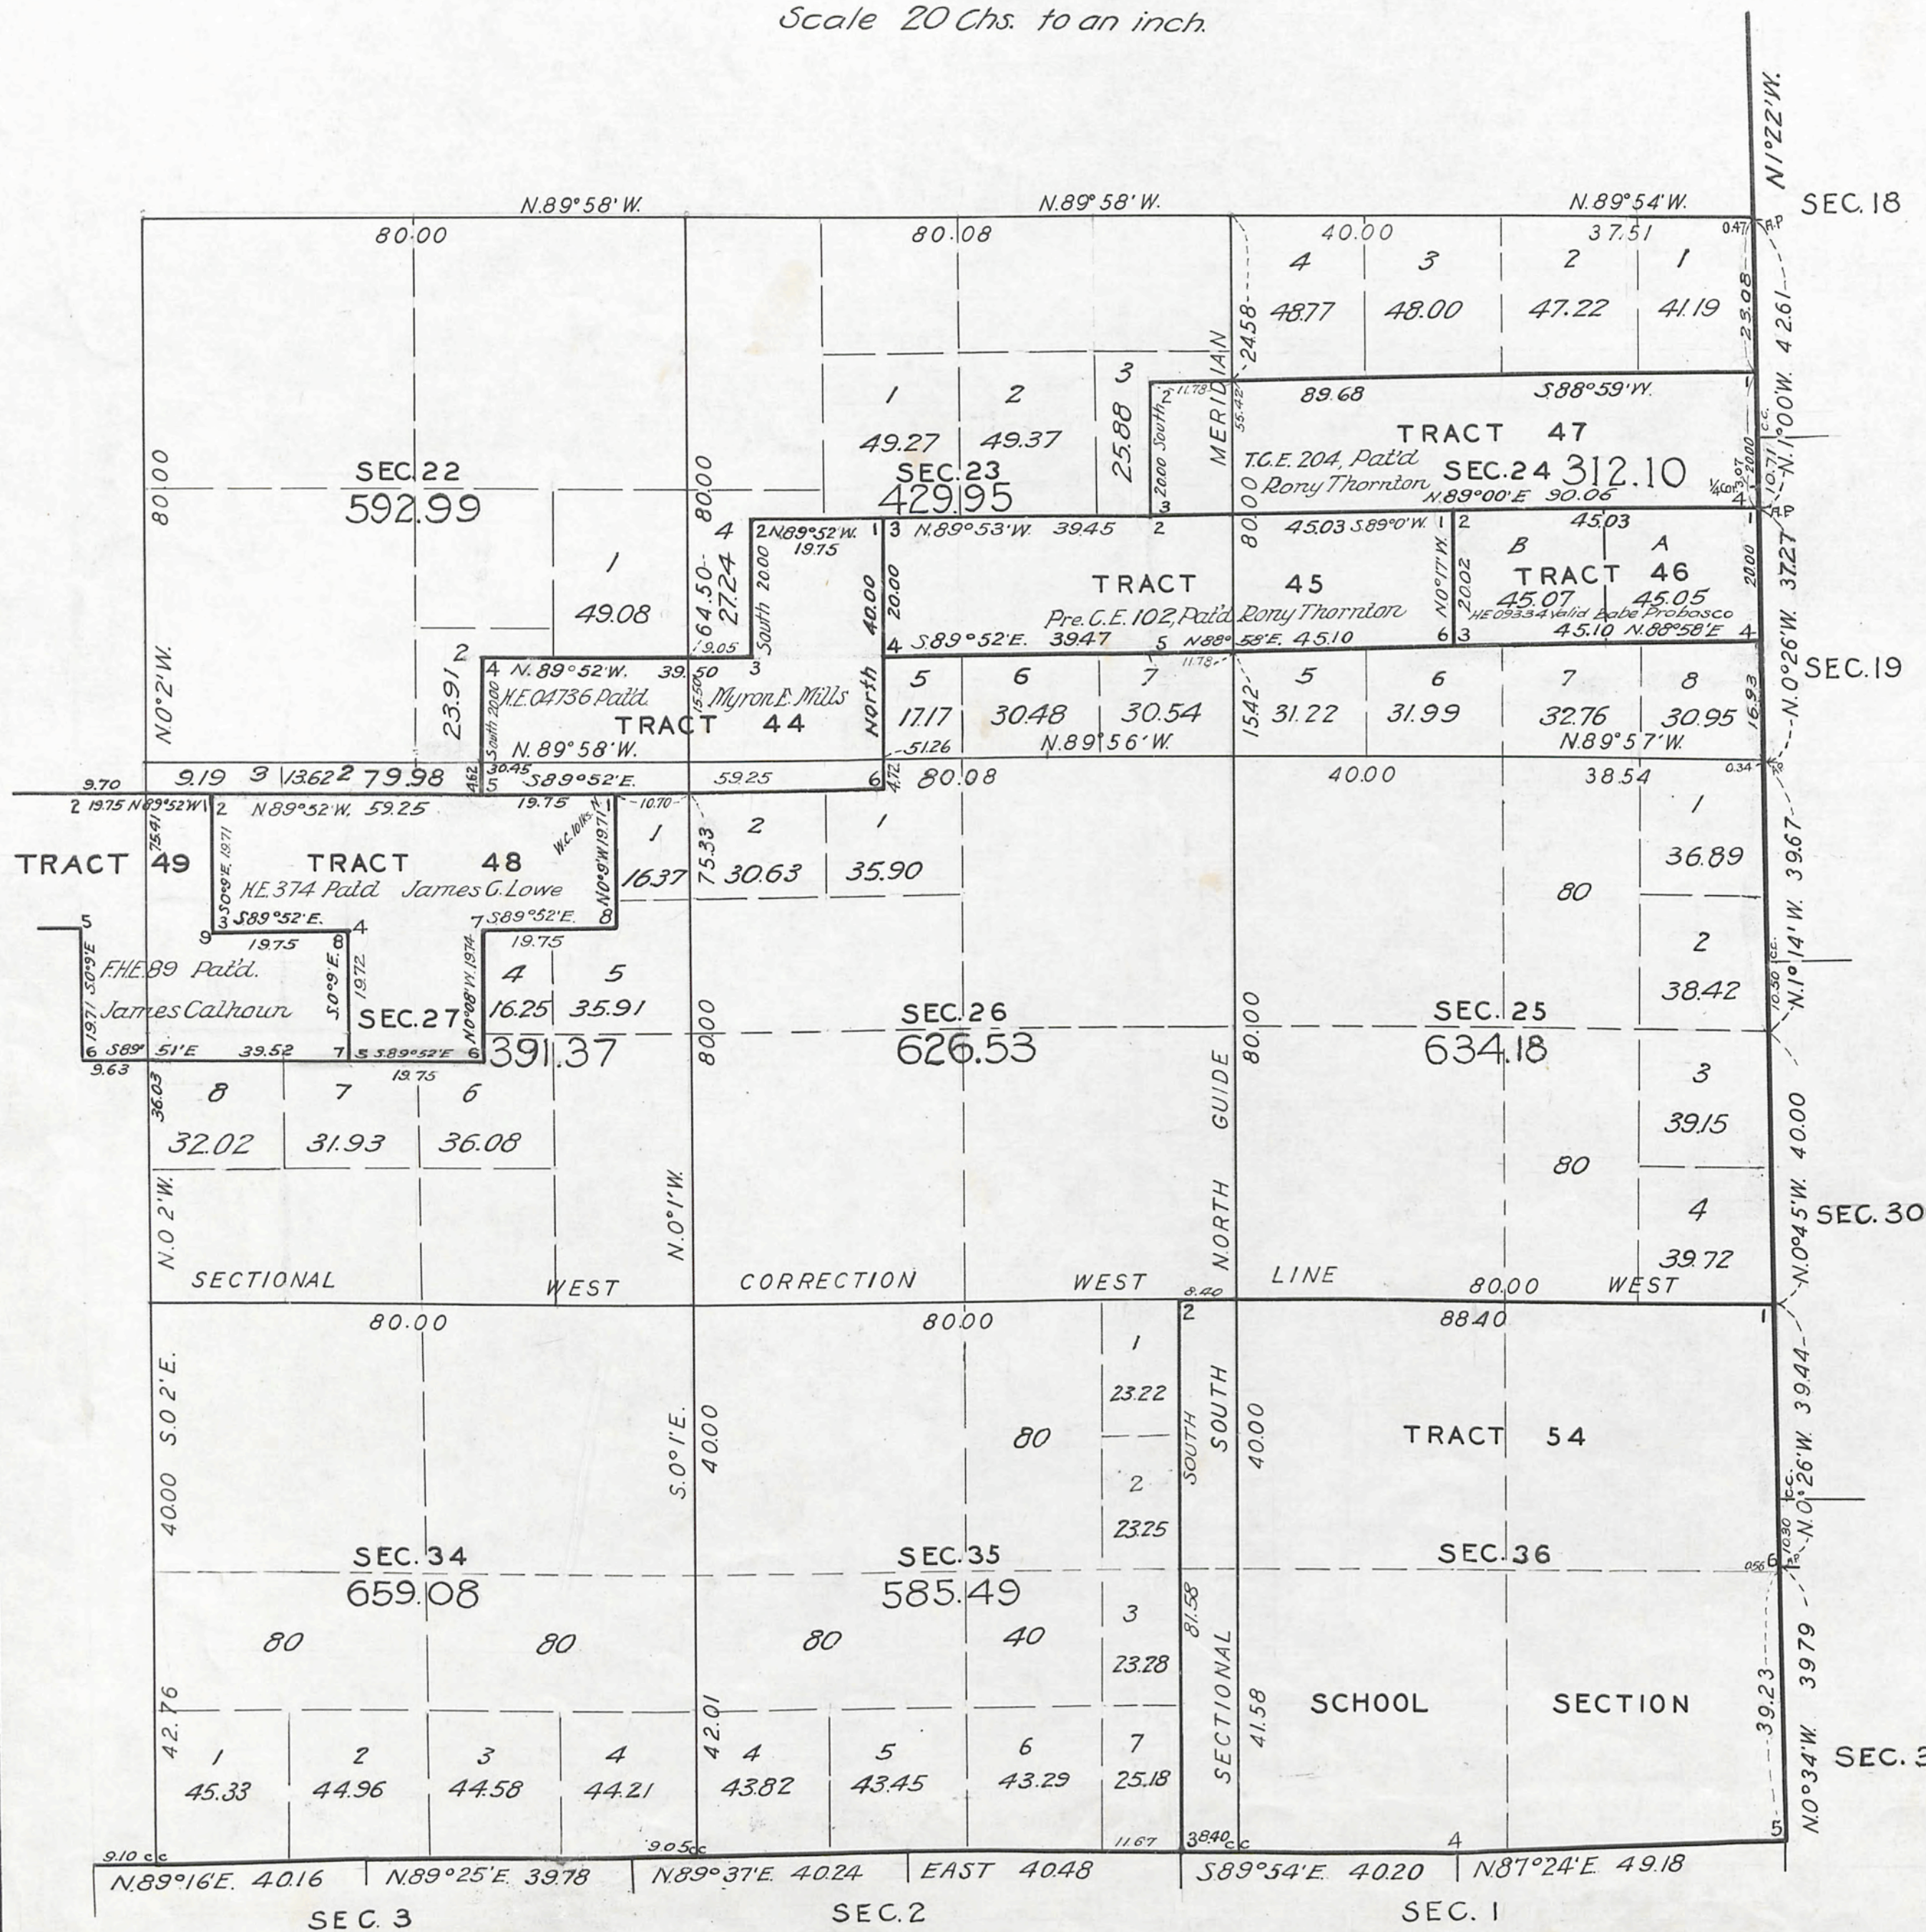

Denver, Colorado.
Approved July 17, 1926

Franklin Johnson
U.S. Supervisor of Surveys


DEPARTMENT OF THE INTERIOR
GENERAL LAND OFFICE
Washington, D.C. January 12, 1927.

The survey represented by this plat having been correctly
executed in accordance with the requirements of law and the reg-
ulations of this office, is hereby accepted.

Thos. C. Savell
Assistant Commissioner.

2894

TOWNSHIP No 28 NORTH, RANGE No 113 WEST of the 6th Principal MERIDIAN.

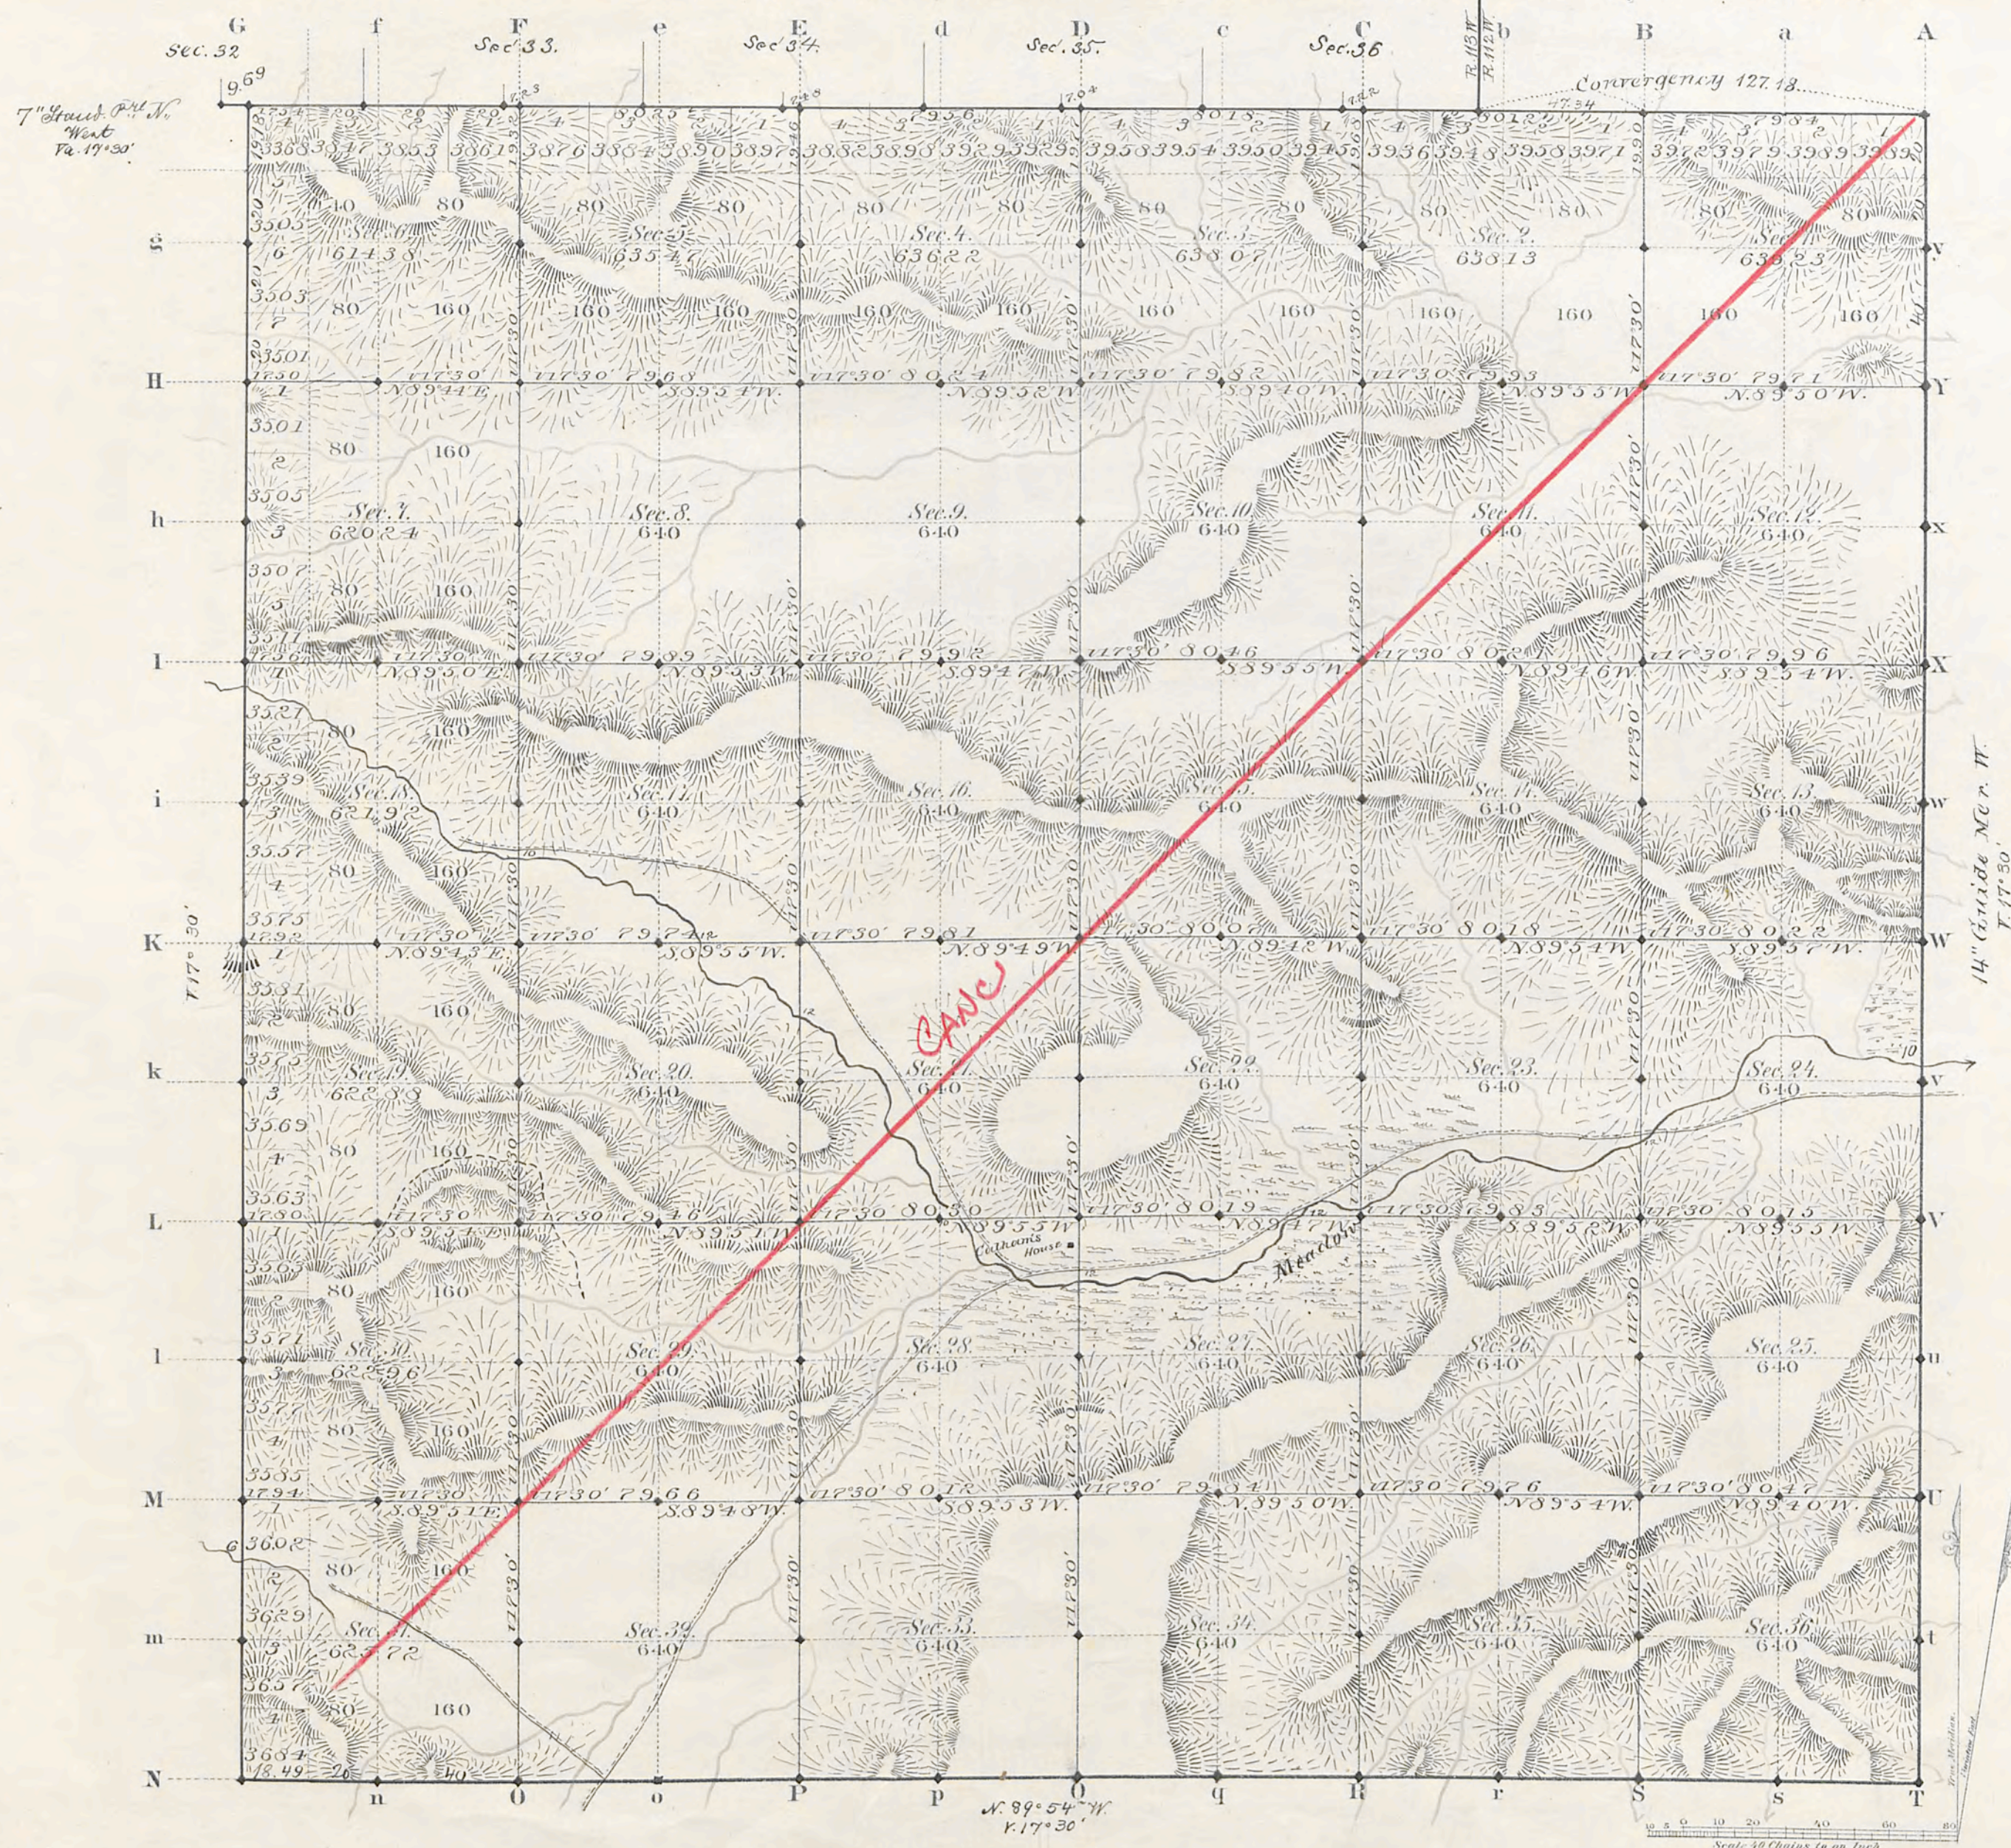

Total number of Acres 22,915.22					
Survey Designated	By Whom Surveyed	Date of Contract	Amount of Survey Acres	When Surveyed	Magnetic Declination
Sec. 28 Township lines	M. F. Reilly	May 29, 1883	11 72 67	June 12, 1883	17° 30' East
Subdivisions	"	"	59 66 47	Sept. 4-10	"
Connections	"	"	76 31	"	"
14" Guide N. & W.	"	"	5 00 00	June 8, 1883	"
7" Standard P.N.	"	"	5 77 49	June 9, 1883	"

The above Map of Township No 28 North Range No 113 West of the Sixth Principal Meridian Wyoming Territory is strictly conformable to the field notes of the survey thereof on file in this Office, which have been examined and approved


Surveyor General's Office, Edwin C. Dyer
Cheyenne Wyoming
December 29th 1883

35
Induced
4799

TOWNSHIP EXTERIORS

Scale: 1 inch = 160 chains.

Table of Mileage				
Surveys Designated	Mis.	Amount	Lks.	When Surveyed
Standard Lines Resur.	30	2	38	April 2-16, 1901
" Retr.	5	65	33	" 15, "
Township Lines Resur.	38	54	47	Nov. 7, 1900-Apr. 14, "
" Retr.	2	79	83	April 1, "
Connections		68	43	Nov. 7, 1900-Apr. 16, "

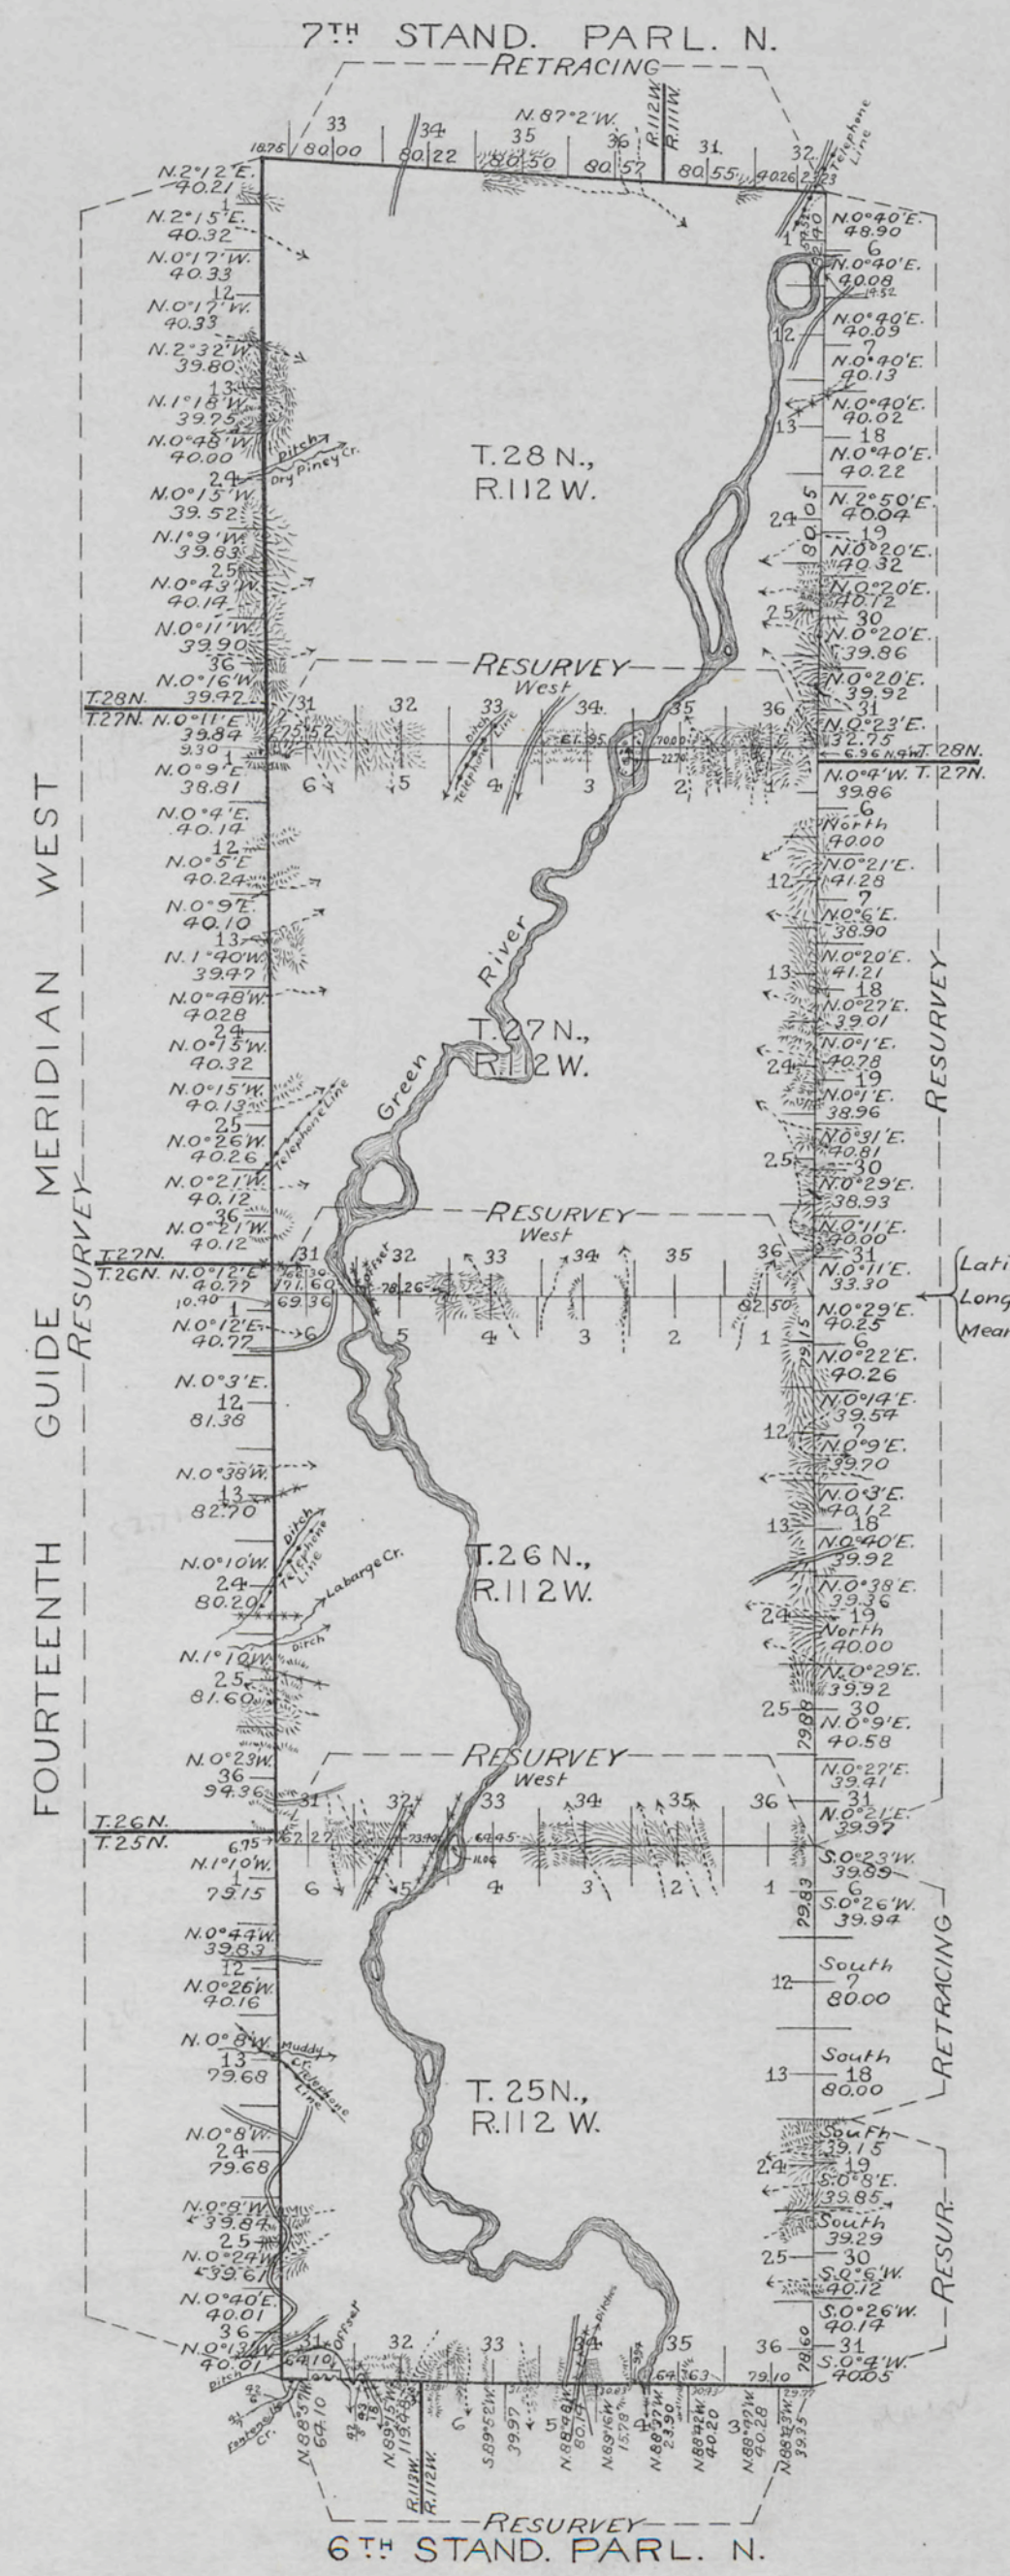

Latitude 42° 17' N.
Longitude 110° 5' W.
Mean Mag. Decl. 17° 52' E.

This Plot
of the
Resurvey of
The 14th Guide Meridian West through Tps. 25, 26, 27 and 28 N.;
The Sixth Standard Parallel North through R. 112 W.;
A part of the East boundary, and the North boundary
of T. 25 N., R. 112 W.;
The East boundary of T. 26 N., R. 112 W.;
The South, East and North boundaries of T. 27 N., R. 112 W.;
and the East boundary of T. 28 N., R. 112 W.;
the Retracing of
The Seventh Standard Parallel North through Rgs. 111 and 112 W.;
and a part of the East boundary of T. 25 N., R. 112 W. of the
6th Principal Meridian,
Wyoming,
is strictly conformable to the field notes of the survey
thereof by
Edward F. Stahle, U.S.D.S.,
under his
Contract No. 283,
dated October 5, 1900,
which have been examined, approved and filed in this office.
U.S. Surv. Genl's Office,
Cheyenne, Wyoming,
December 7, 1901

Alphus P. Haman
U.S. Surv. Genl.

Survey accepted by the
Hon. Commissioner in his
letter E dated April 10, 1902.

34
Indexed

4739

TOWNSHIP EXTERIORS

Scale: 1 inch to 160 chains

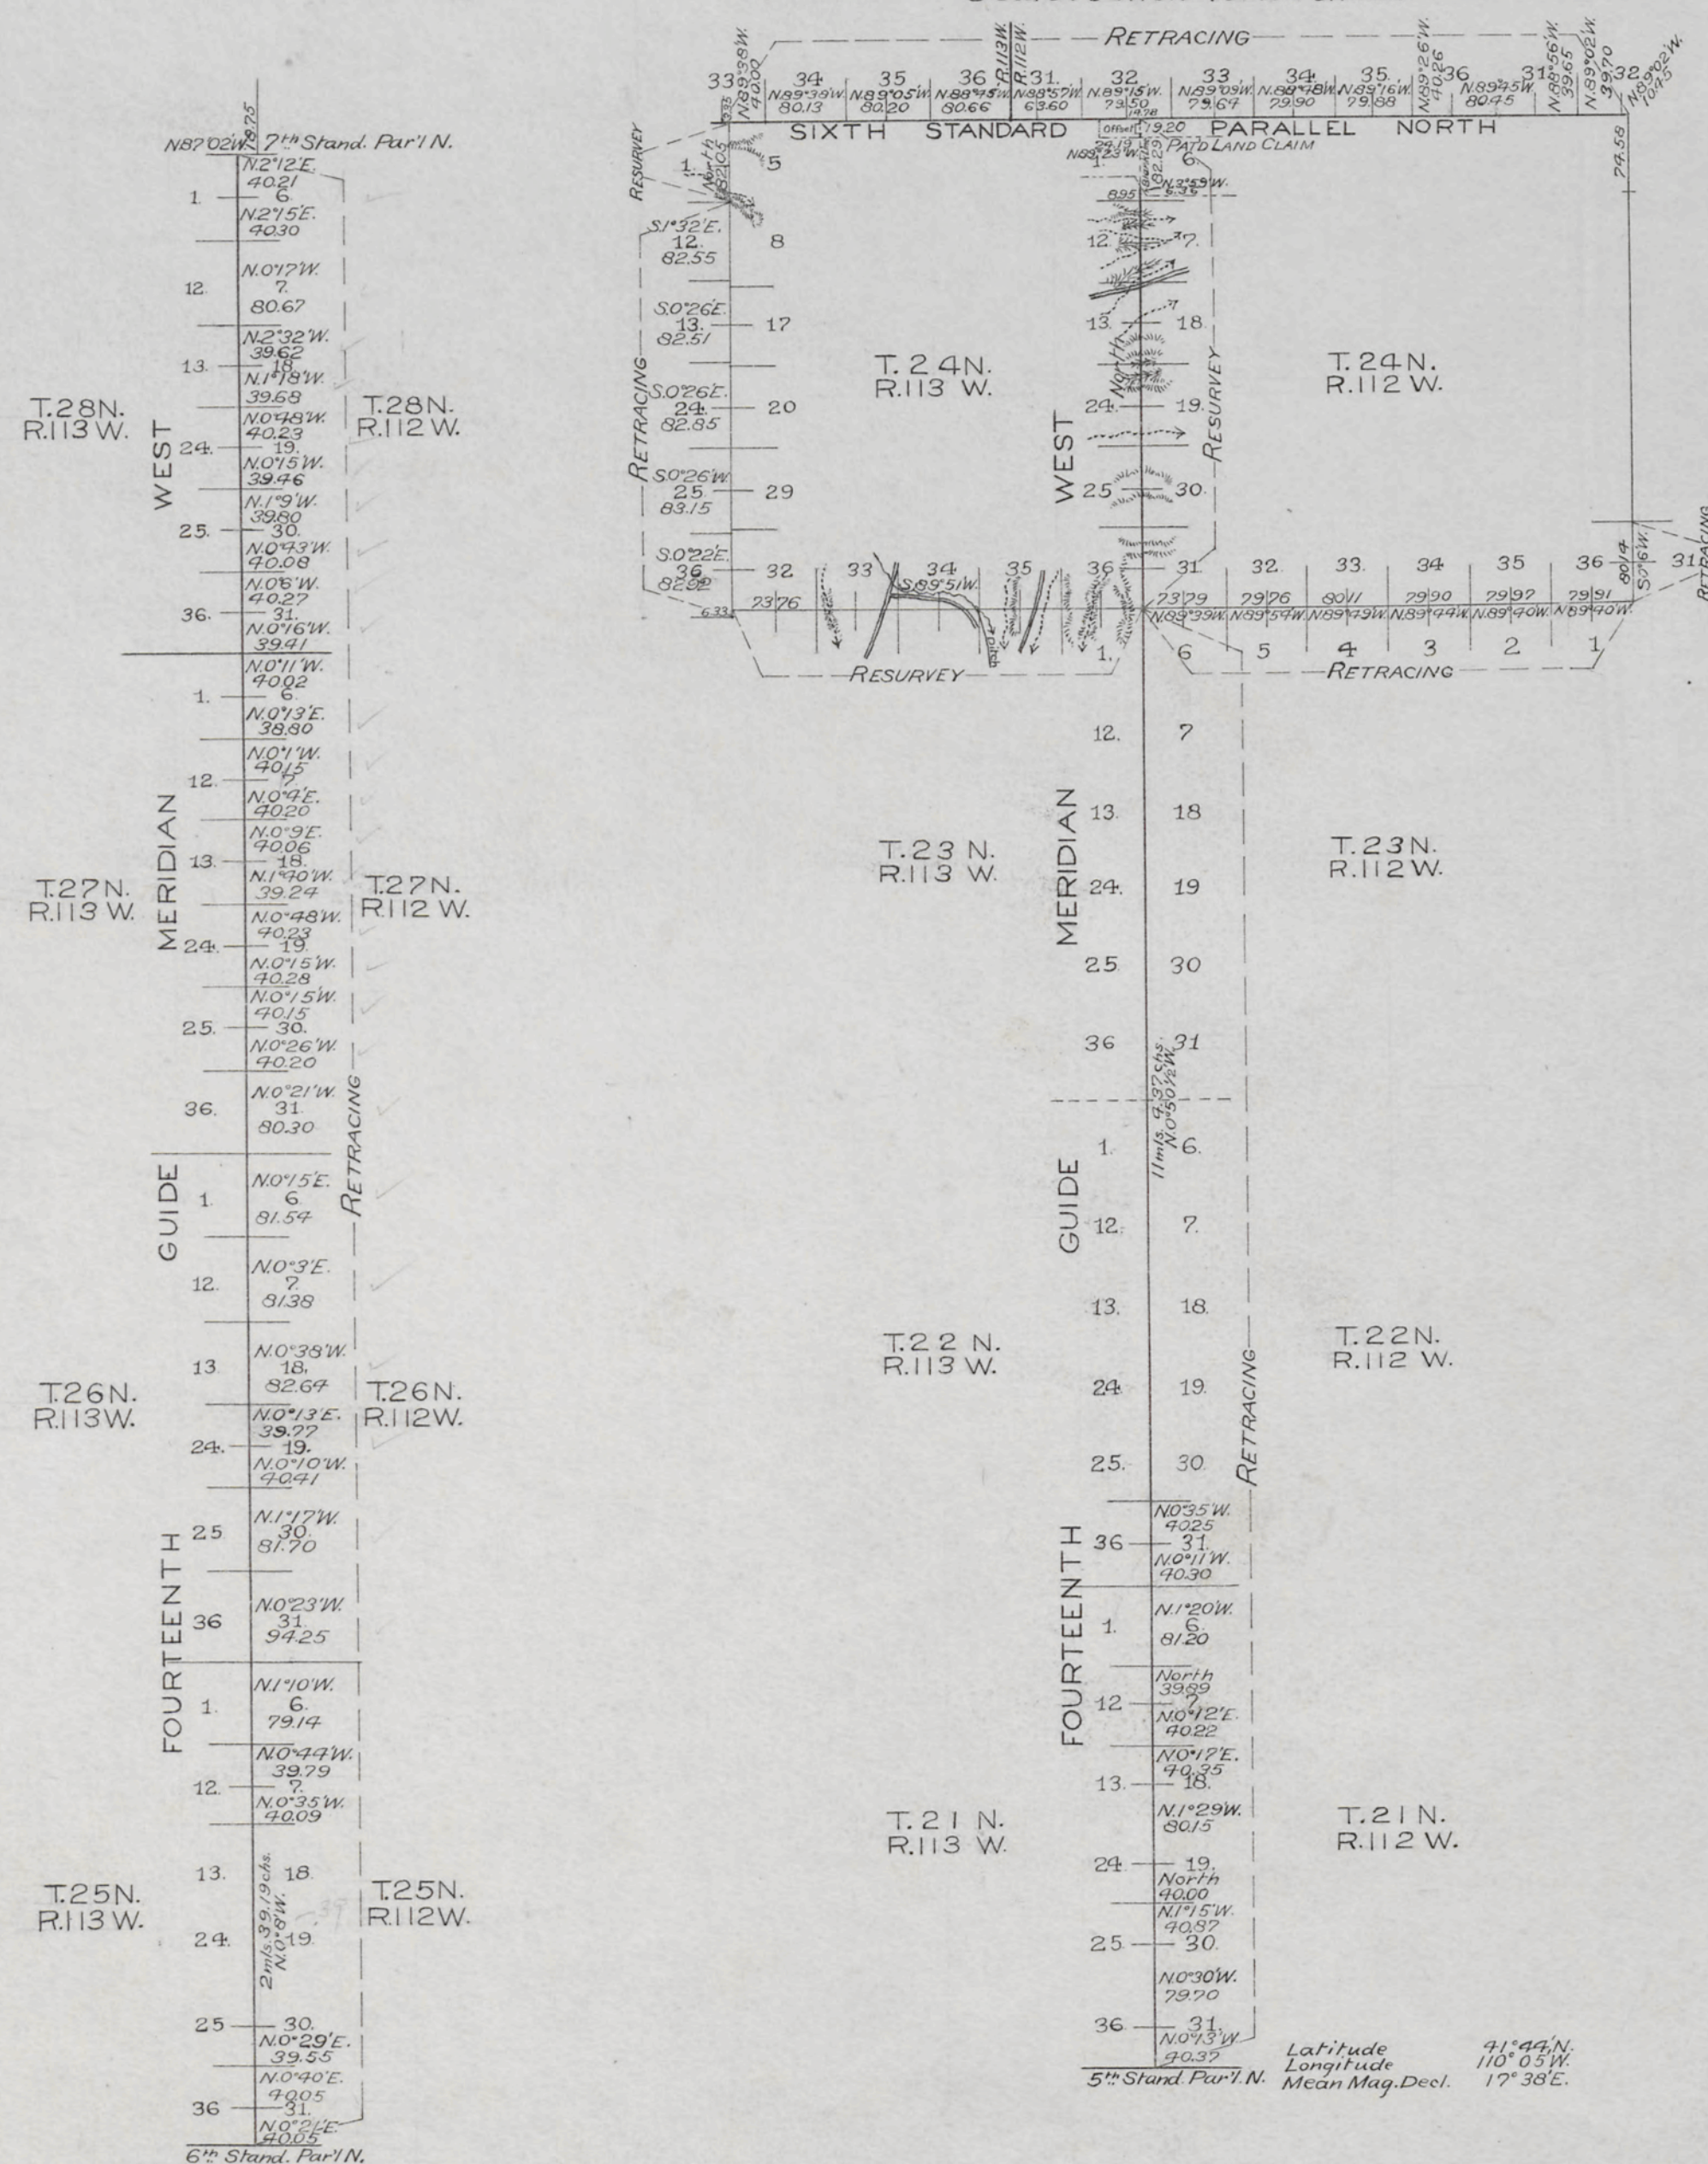


Table of Mileage

LINES DESIGNATED	AMOUNT Mls. Chs. Lns.	WHEN SURVEYED
Standard Lines Resurveyed	6 2 29	April 13, 1899
" " Retraced	53 20 60	March 30-April 15, 1899
Township " Resurveyed	5 25 81	April 26-27, "
" " Retraced	12 7 56	" 14-27, "
Connection " Resurveyed	24 46	" 13-27, "
" " Retraced	18 25	May 5, "

This Plat
showing the
Retracing of
The 14th Guide Meridian West through
Tps. 21, 22, 23, 25, 26, 27 and 28 North;
The 6th Standard Parallel North in
Rgs. 111, 112 and 113 West;
The South Bdry. of T. 24N., R. 112W.;
and part of the West Bdry. of T. 24N.,
R. 113W.;
and the Resurvey of
The 14th Guide Meridian West through
T. 24N.;
The South and a part of the West
Bdrys. of T. 24N., R. 113W.
of the
6th Principal Meridian
WYOMING
is strictly conformable to the field notes
of the retracing and resurvey thereof
by
Edward F. Stahl, U.S. Dep. Sur.,
under his
Contract No. 271A
dated March 7, 1899,
which have been examined, approved
and filed in this office.
U.S. Surv. Genl's Office.
Cheyenne, Wyoming.
Feb. 16th 1900.

Alpheus P. Hanson
U.S. Surv. Genl.


Filed Apr. 12-1900
Comm letter Apr. 7-1900

2813

(24) 2916
Indices

EXTERIOR LINES.

Scale 3 miles to 1 inch. Magnetic Variation E.

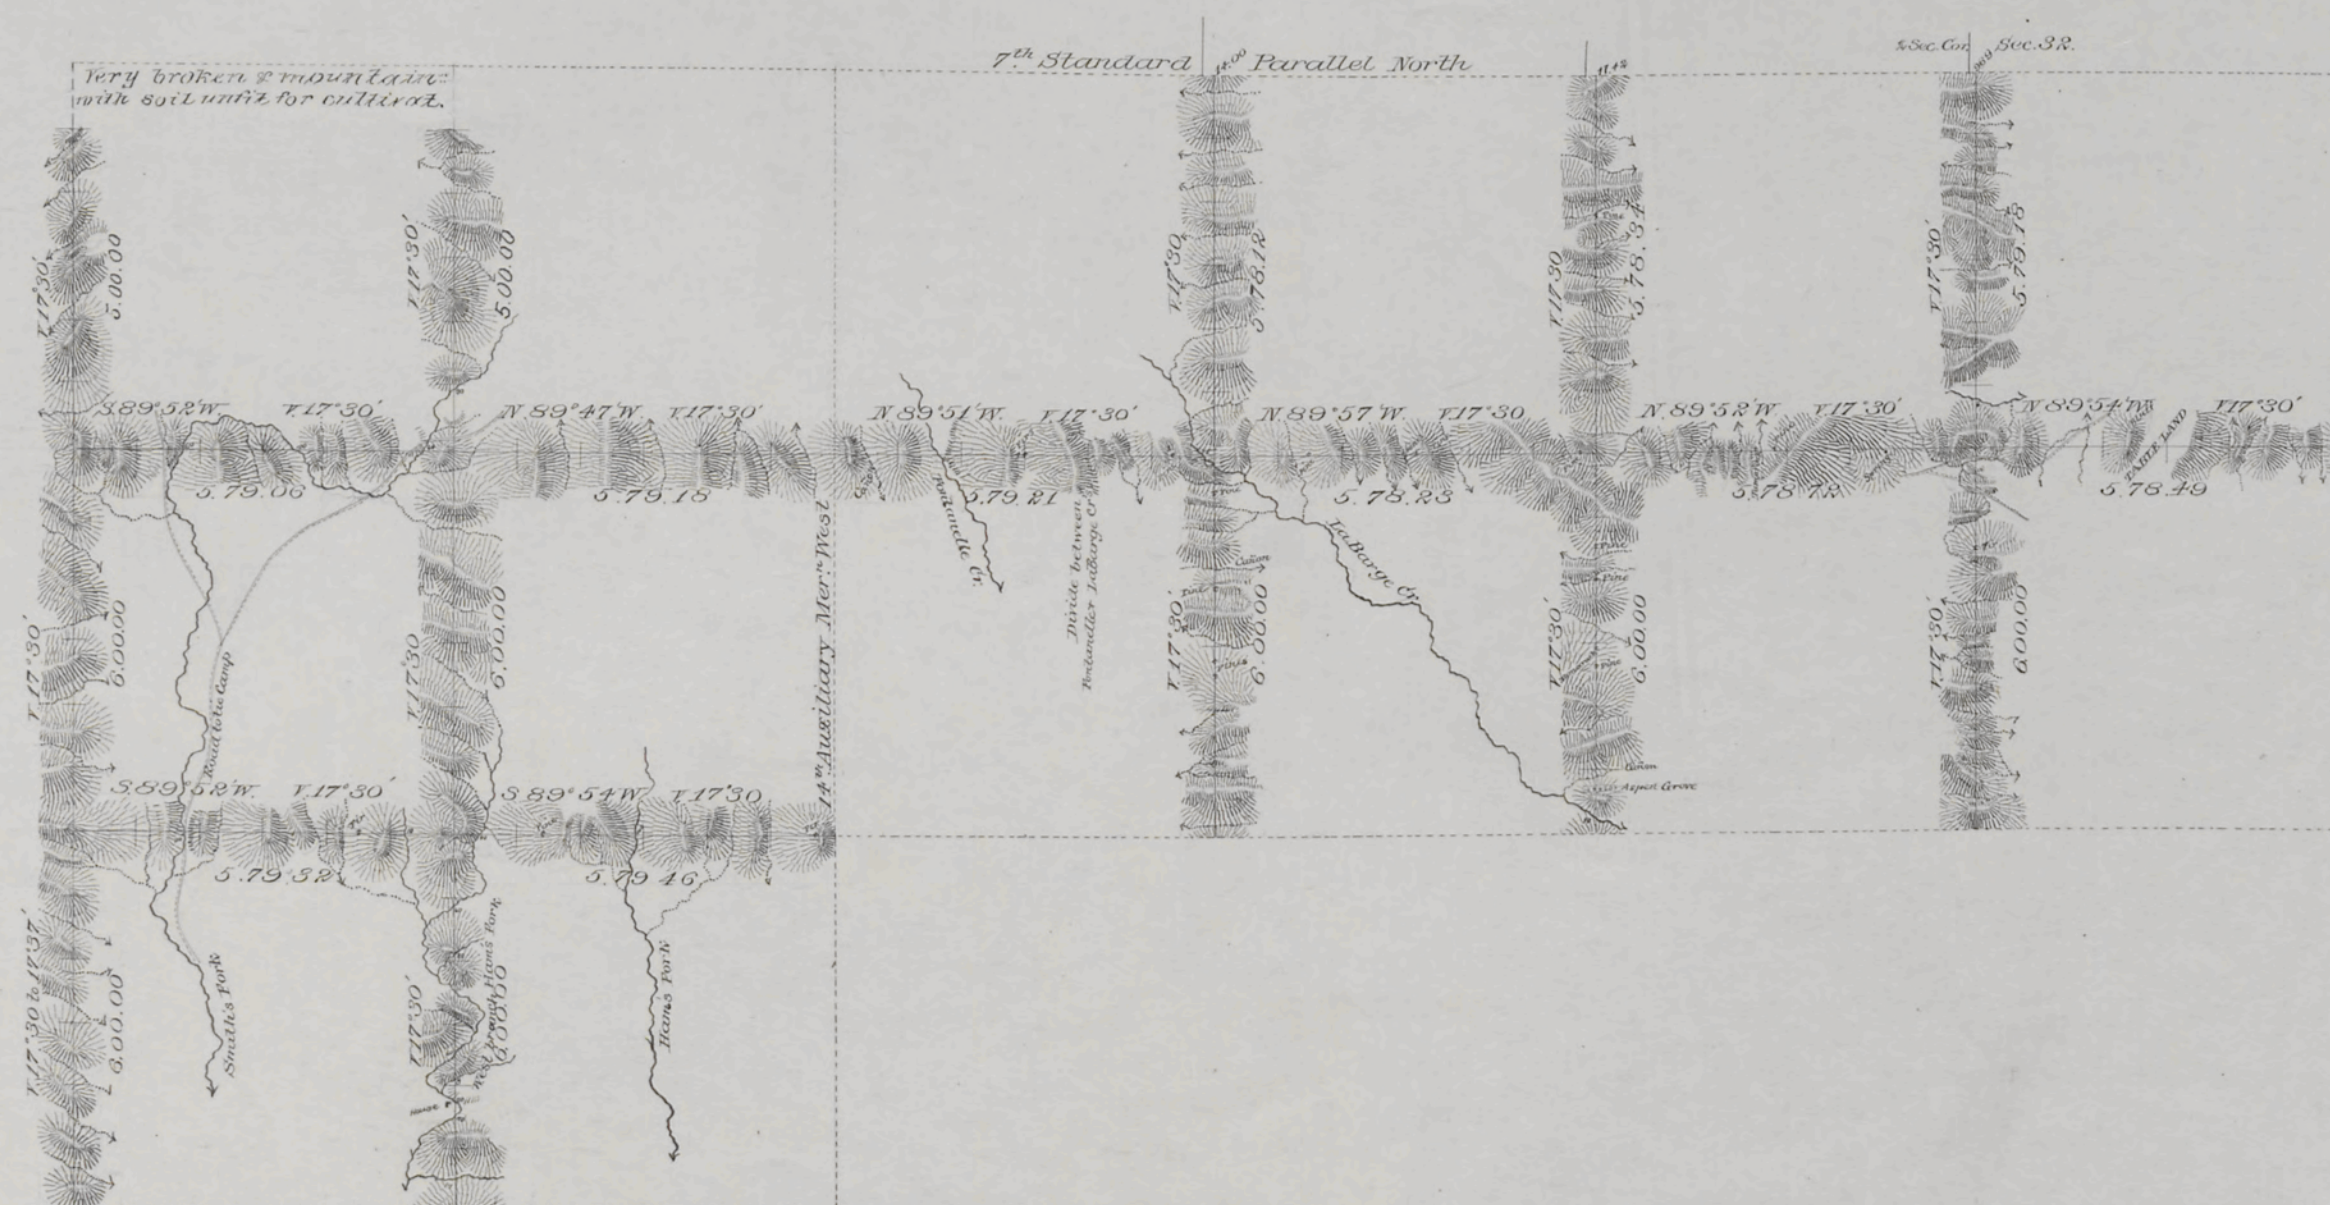

T. 28N.

T. 27N.

T. 26N.

R. 118W.

R. 117W.

R. 116W.

R. 115W.

R. 114W.

R. 113W.

Surveys Designated.	By Whom Surveyed.	Date of Contract.	Amount of Surveys			When Surveyed.
			Mls.	Chs.	Lvs.	
Exterior Lines	M. F. Reilly	May 29 th 1883	117	67	31	June 16-Oct. 16, 1883
Connections	" " "	" " "	35	11	" " "	" " "

I hereby certify that the above diagram of the Exterior lines of Townships 26N, Ranges 117 & 118 W. and Townships 27 & 28 N, Ranges 113, 114, 115, 116, 117 & 118 W. of the 6th P.M. Wyoming Territory, is strictly conformable to the field notes of the survey thereof on file in this Office, which have been examined and approved.
Surveyor General's Office,
Cheyenne, Wyoming December 24th 1883

Edw. C. Davis Sur. Gen.

Scale 40 Ch^s to 1 inch. Mag. Var. 17° 30' E.



<i>Surveyor Designated.</i>	<i>By Whom Surveyed.</i>	<i>Date of Contract.</i>	<i>Amount of Surveys.</i> <i>M^{os} C^{ts} L^{cs}</i>	<i>When Surveyed.</i>
<i>14th Ave. Merz W.</i>	<i>M. F. Reilly</i>	<i>May 29, 1883.</i>	<i>12 . 00 00</i>	<i>June 7-8, 1883</i>

The above Diagram of the 14th Guide Meridian West in Townships 27 and 28 North between Ranges 112 and 113 West of the 6th Principal Meridian in the Territory of Wyoming is strictly conformable to the Field Notes of the Survey thereof on file in this Office, which have been examined and approved.

Surveyor General's Office,
Cheyenne, Wyoming
December 29th 1882

Edw. C. Davis
Surgeon General.