


TOWNSHIP 29 NORTH, RANGE 109 WEST, OF THE SIXTH PRINCIPAL MERIDIAN, WYOMING.

DEPENDENT RESURVEY

Resurvey by Wayne M. Gardner in 1968

Resurvey by Olan T. Shockley in 2002

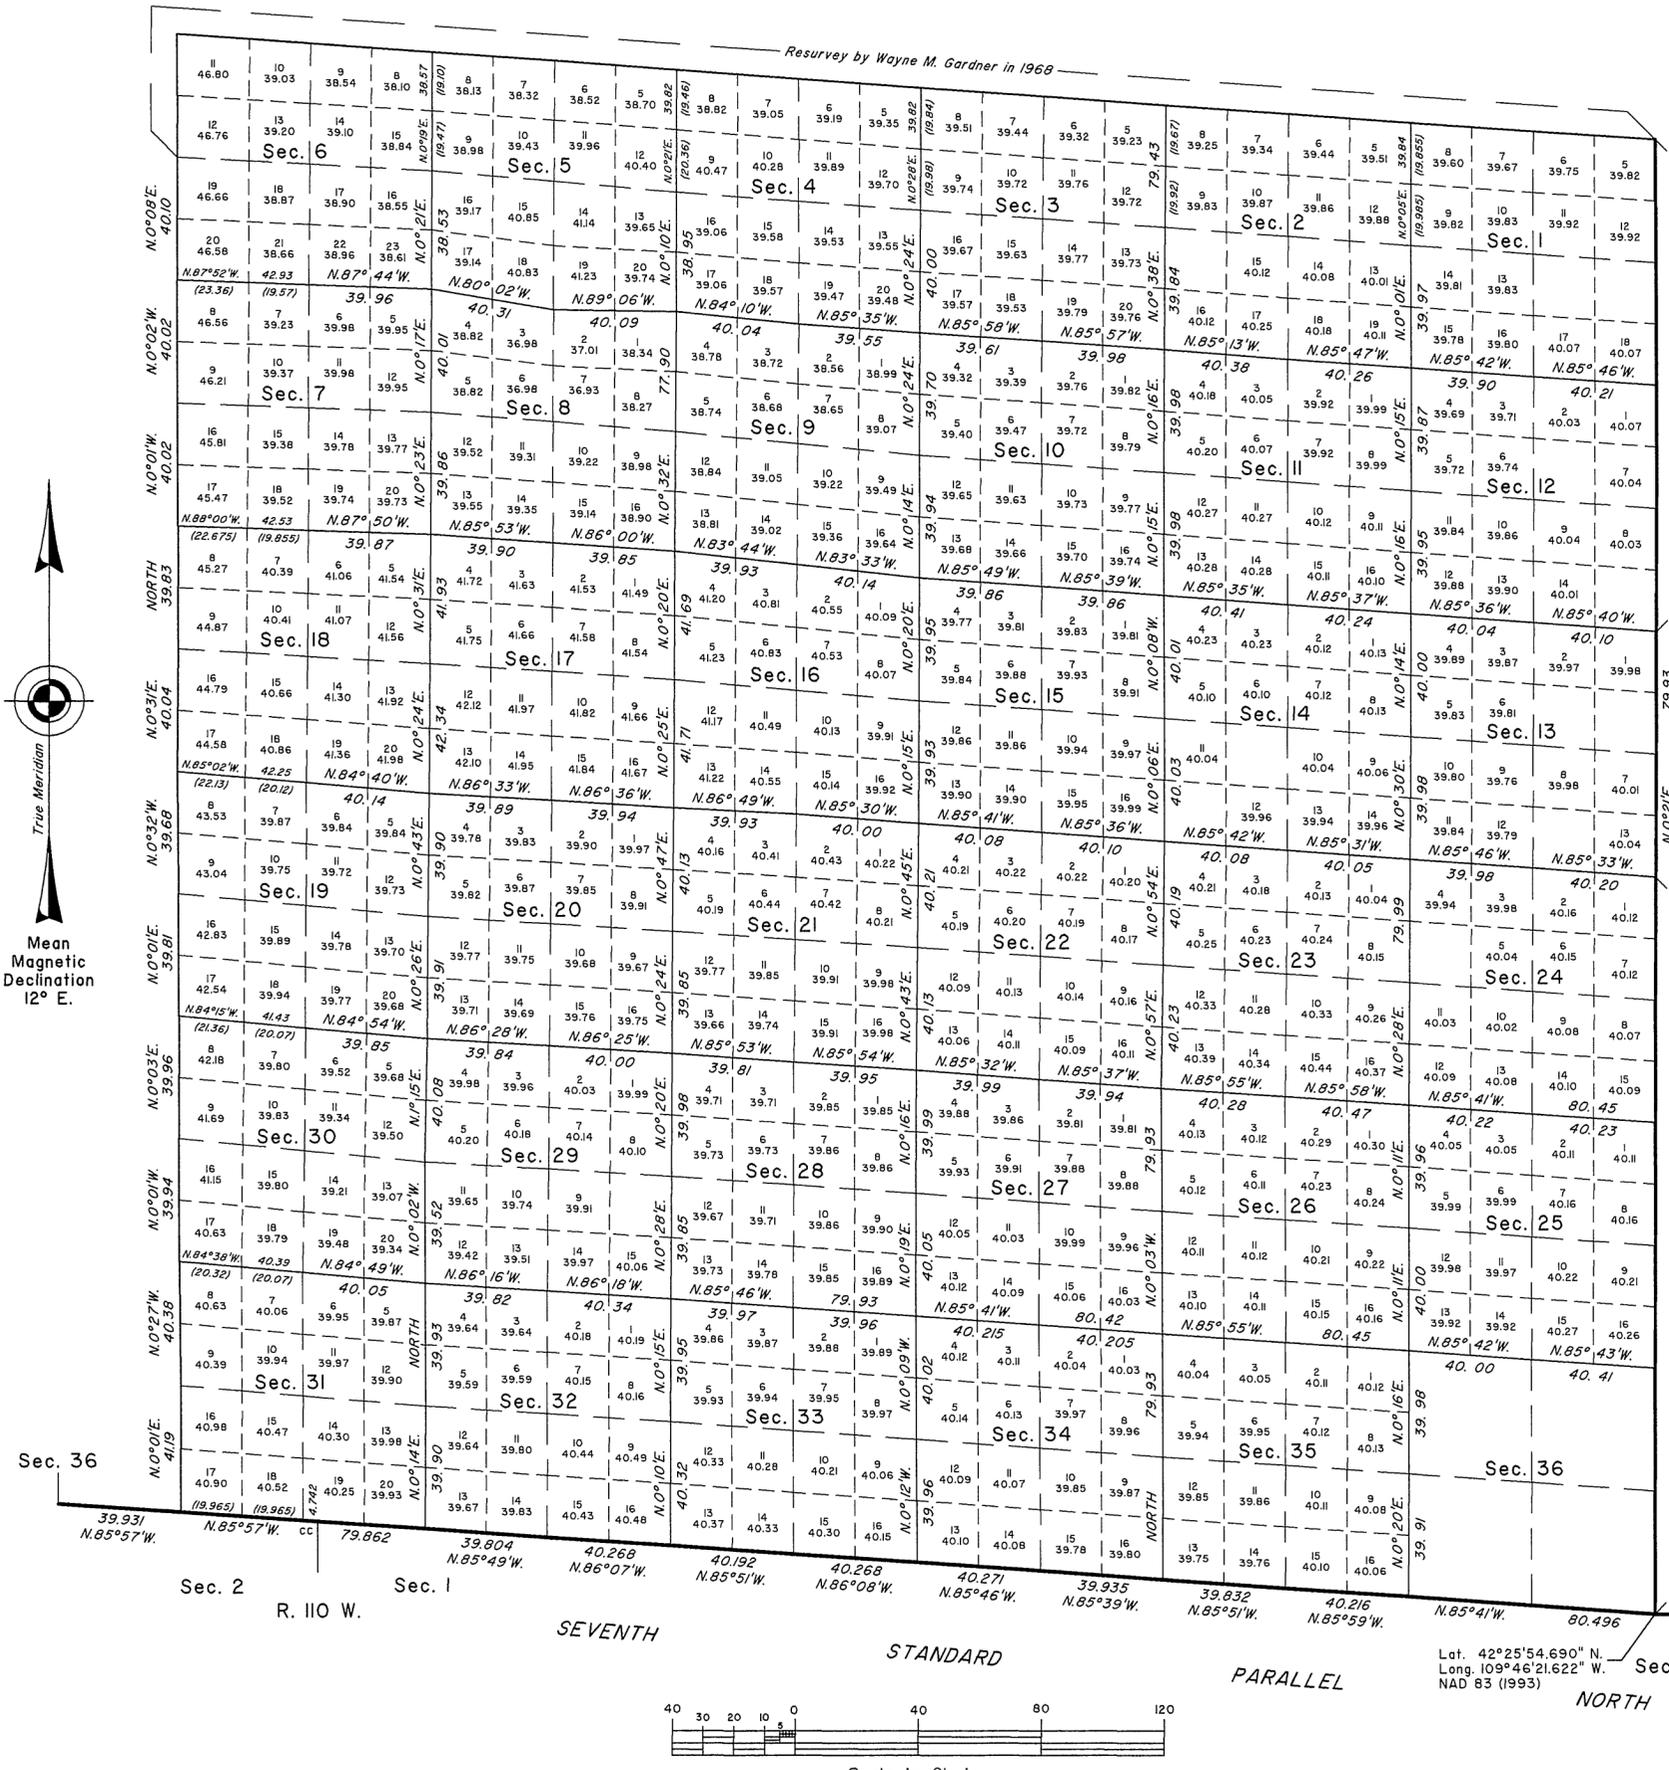

A history of surveys is contained in the field notes.

This plat represents the dependent resurvey of portions of the Seventh Standard Parallel North through Ranges 108, 109 and 110 West, a portion of the Thirteenth Auxiliary Guide Meridian in Township 29 North, between Ranges 108 and 109 West, portions of the west boundary, and the subdivisional lines, designed to restore the corners in their true original locations according to the best available evidence, Township 29 North, Range 109 West, Sixth Principal Meridian, Wyoming.

Except as indicated hereon, the lotting and areas are as shown on the plat approved March 3, 1893.

Survey executed by Olan T. Shockley, Cadastral Surveyor, beginning October 27, 2008, and completed November 12, 2009, pursuant to Special Instructions and Assignment Instructions dated October 8, 2008, for Group No. 799, Wyoming.

UNITED STATES DEPARTMENT OF THE INTERIOR
BUREAU OF LAND MANAGEMENT

Cheyenne, Wyoming March 29, 2010

This plat is strictly conformable to the approved field notes, and the survey, having been correctly executed in accordance with the requirements of law and the regulations of this Bureau, is hereby accepted.

For the Director

John P. Lee

John P. Lee
Chief Cadastral Surveyor for Wyoming

Lat. 42°25'54.690" N.
Long. 109°26'21.622" W.
NAD 83 (1993)

