

T. 29 N., R. 114 W., Sixth Principal Meridian, Wyoming, Field Note Links

Plat Accession Number(s)	Year(s) of Survey	
Township Subdivision Plats		
7360	1975	https://www.wy.blm.gov/cadastral/countyplats/sublette/fieldnotes/t29nr114w_gp370fn.pdf
4794	1900	https://www.wy.blm.gov/cadastral/countyplats/sublette/fieldnotes/t29nr114w_c282fn.pdf
Township Exterior Plats		
4793	1900	https://www.wy.blm.gov/cadastral/countyplats/sublette/fieldnotes/ext2862.pdf
4793	1900	https://www.wy.blm.gov/cadastral/countyplats/sublette/fieldnotes/retext2862.pdf
4455	1892	https://www.wy.blm.gov/cadastral/countyplats/sublette/fieldnotes/ext2588.pdf
2898	1883	https://www.wy.blm.gov/cadastral/countyplats/sublette/fieldnotes/ext2898.pdf

DEPENDENT RESURVEY AND SUBDIVISION OF SECTIONS 26 AND 27.




Acting Chief, Division of Cadastral Survey

Sec. 36

TOWNSHIP 29 NORTH, RANGE 114 WEST OF THE SIXTH PRINCIPAL MERIDIAN, WYOMING.


INDEX TO CORNER REMONUMENTATION WITHOUT SURVEY

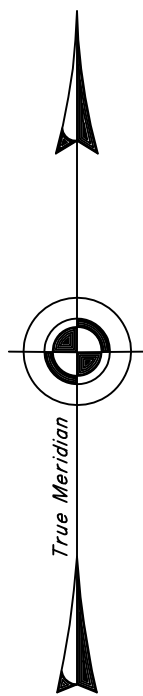

NOT TO SCALE

LEGEND

Remonumented Corner as Indicated

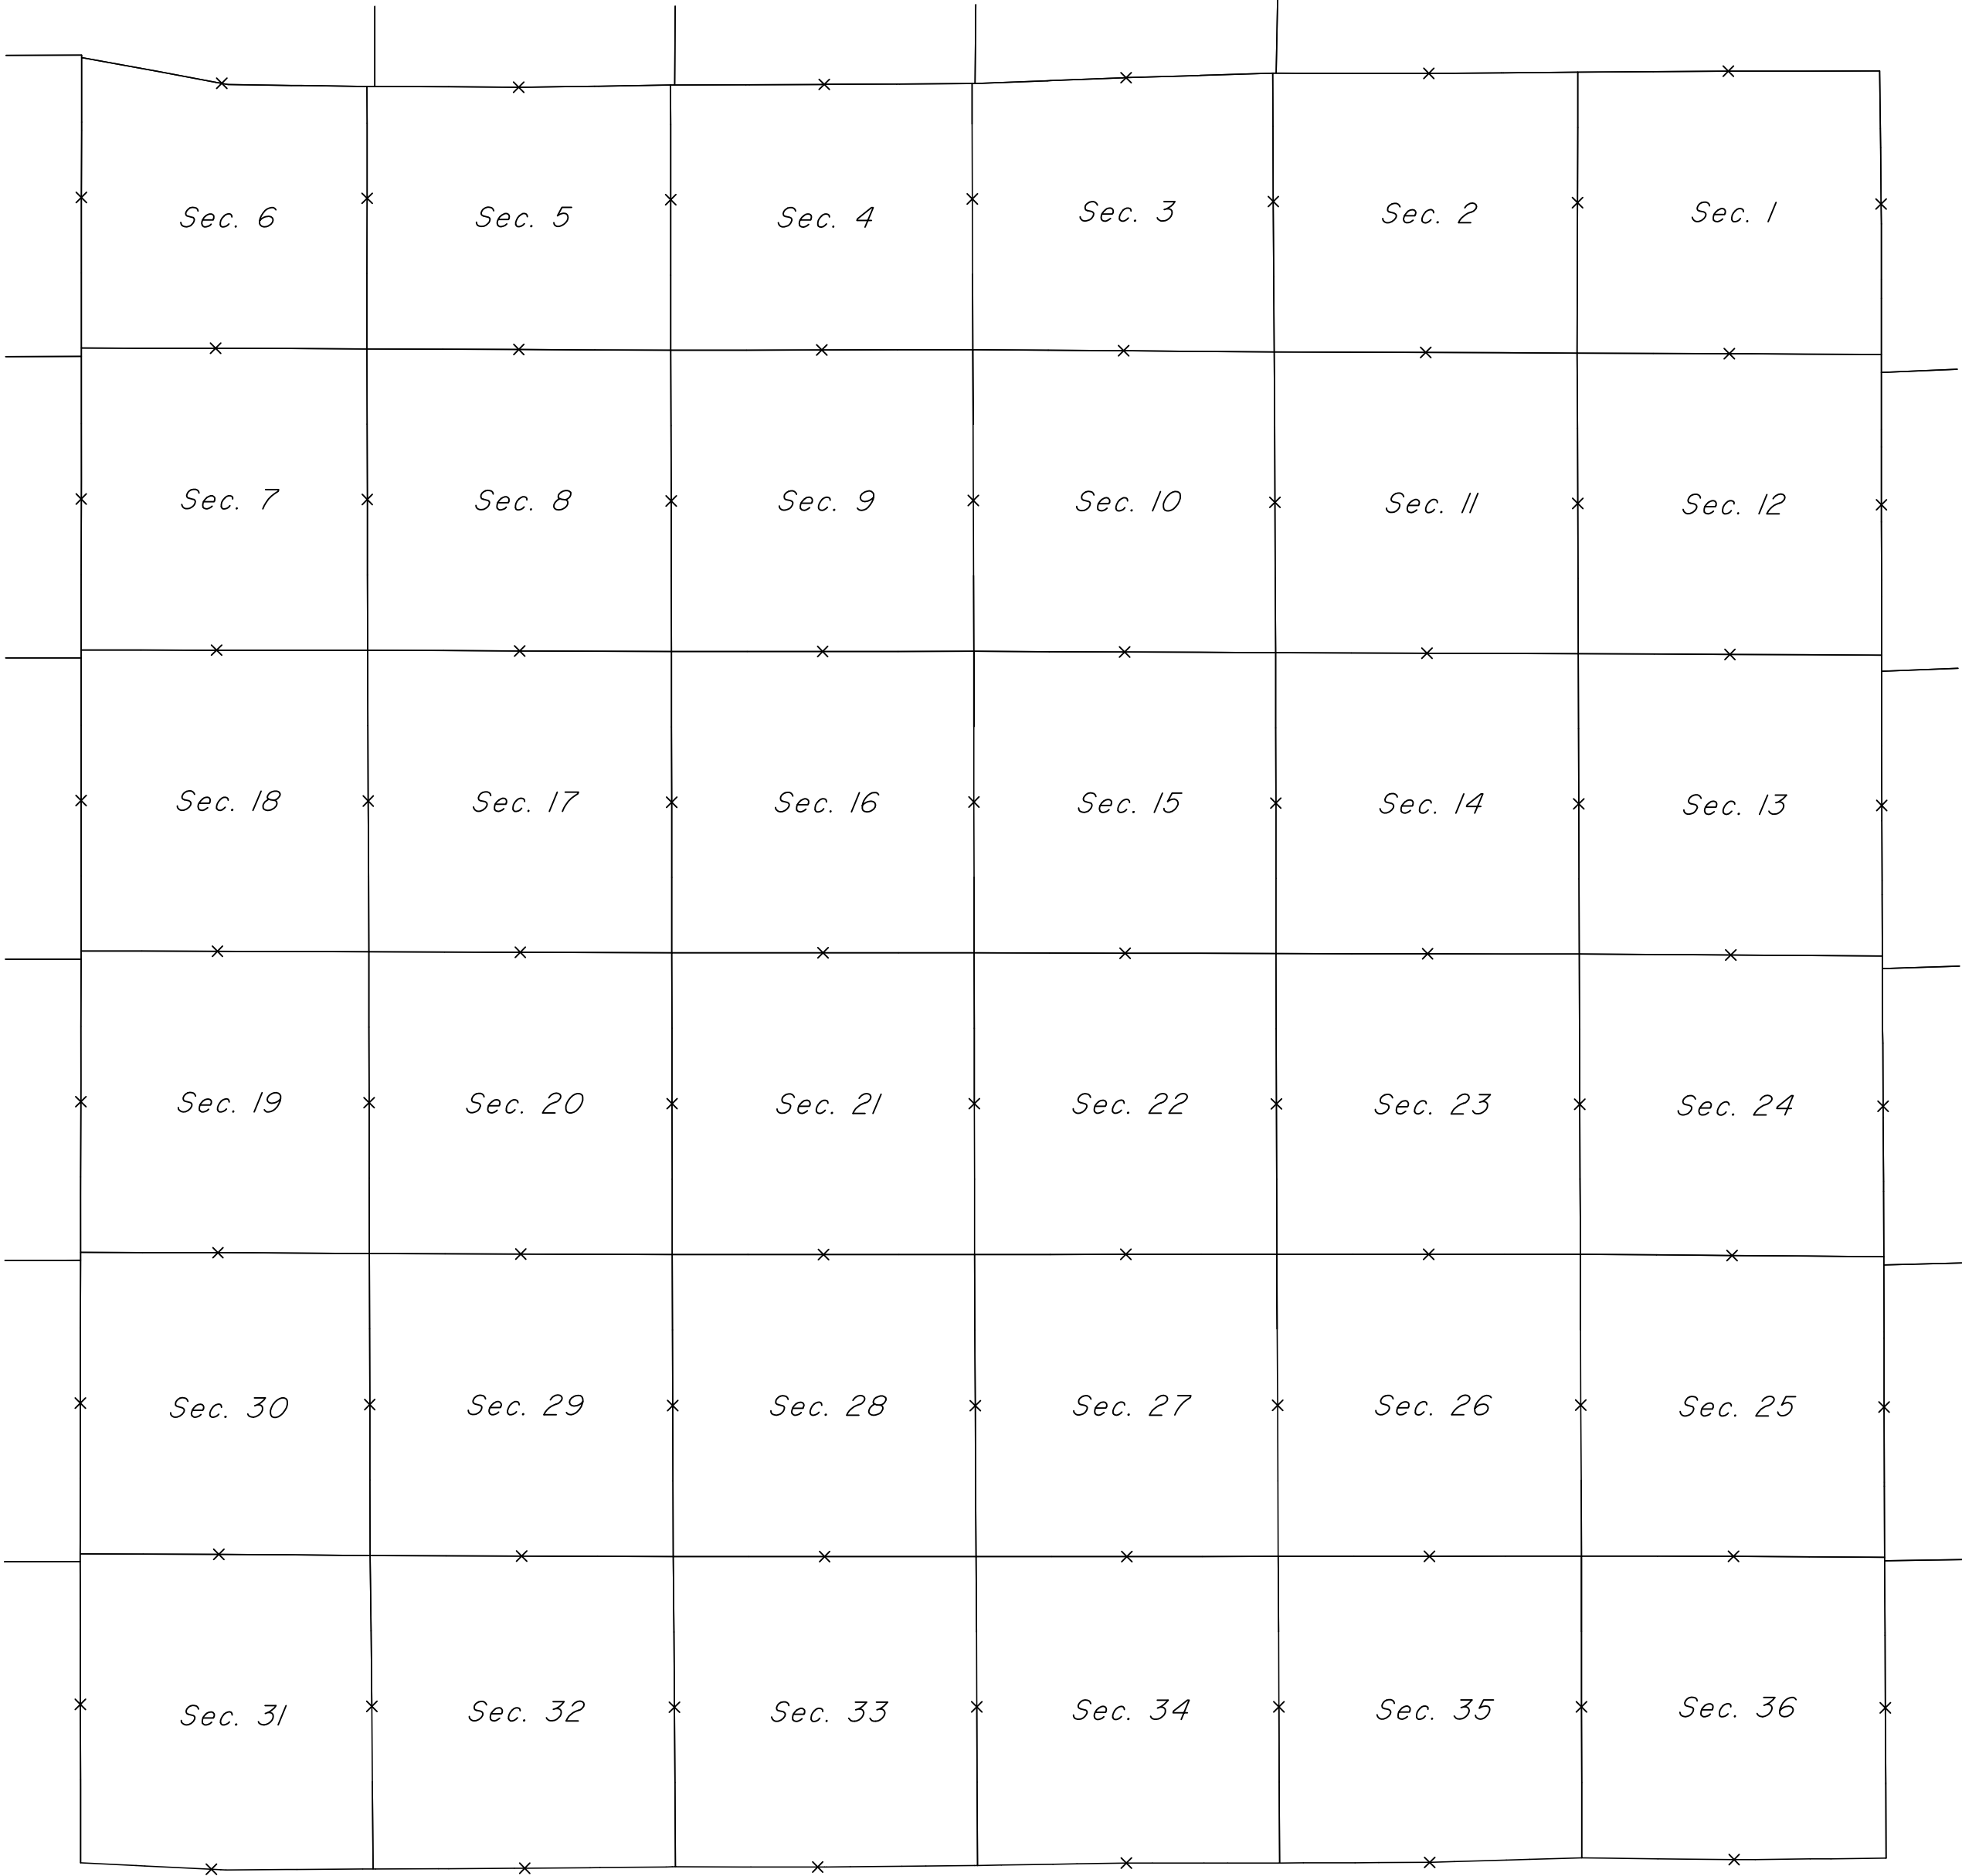

SEVENTH STANDARD PARALLEL NORTH


Indices
4793

TOWNSHIP EXTERIORS

Scale: 1 inch = 160 chains

Table of Mileage.

Surveys Designated	Mls.	Amount Chs.	Lks.	When Surveyed.
Standard Lines Retraced	1	00	00	June 27, 1900
" " Resurveyed	34	25	95	June 30-Aug. 18, 1900
" " Connections	41	28	90	August 18, "
Township Lines Surveyed	41	29	14	July 3-Aug. 5, "
" " Connections	13	5	07	July 19, "
" " Lines Retraced	16	35	22	June 29-Aug. 21, "
" " Resurveyed	16	36	01	June 28-Aug. 22, "

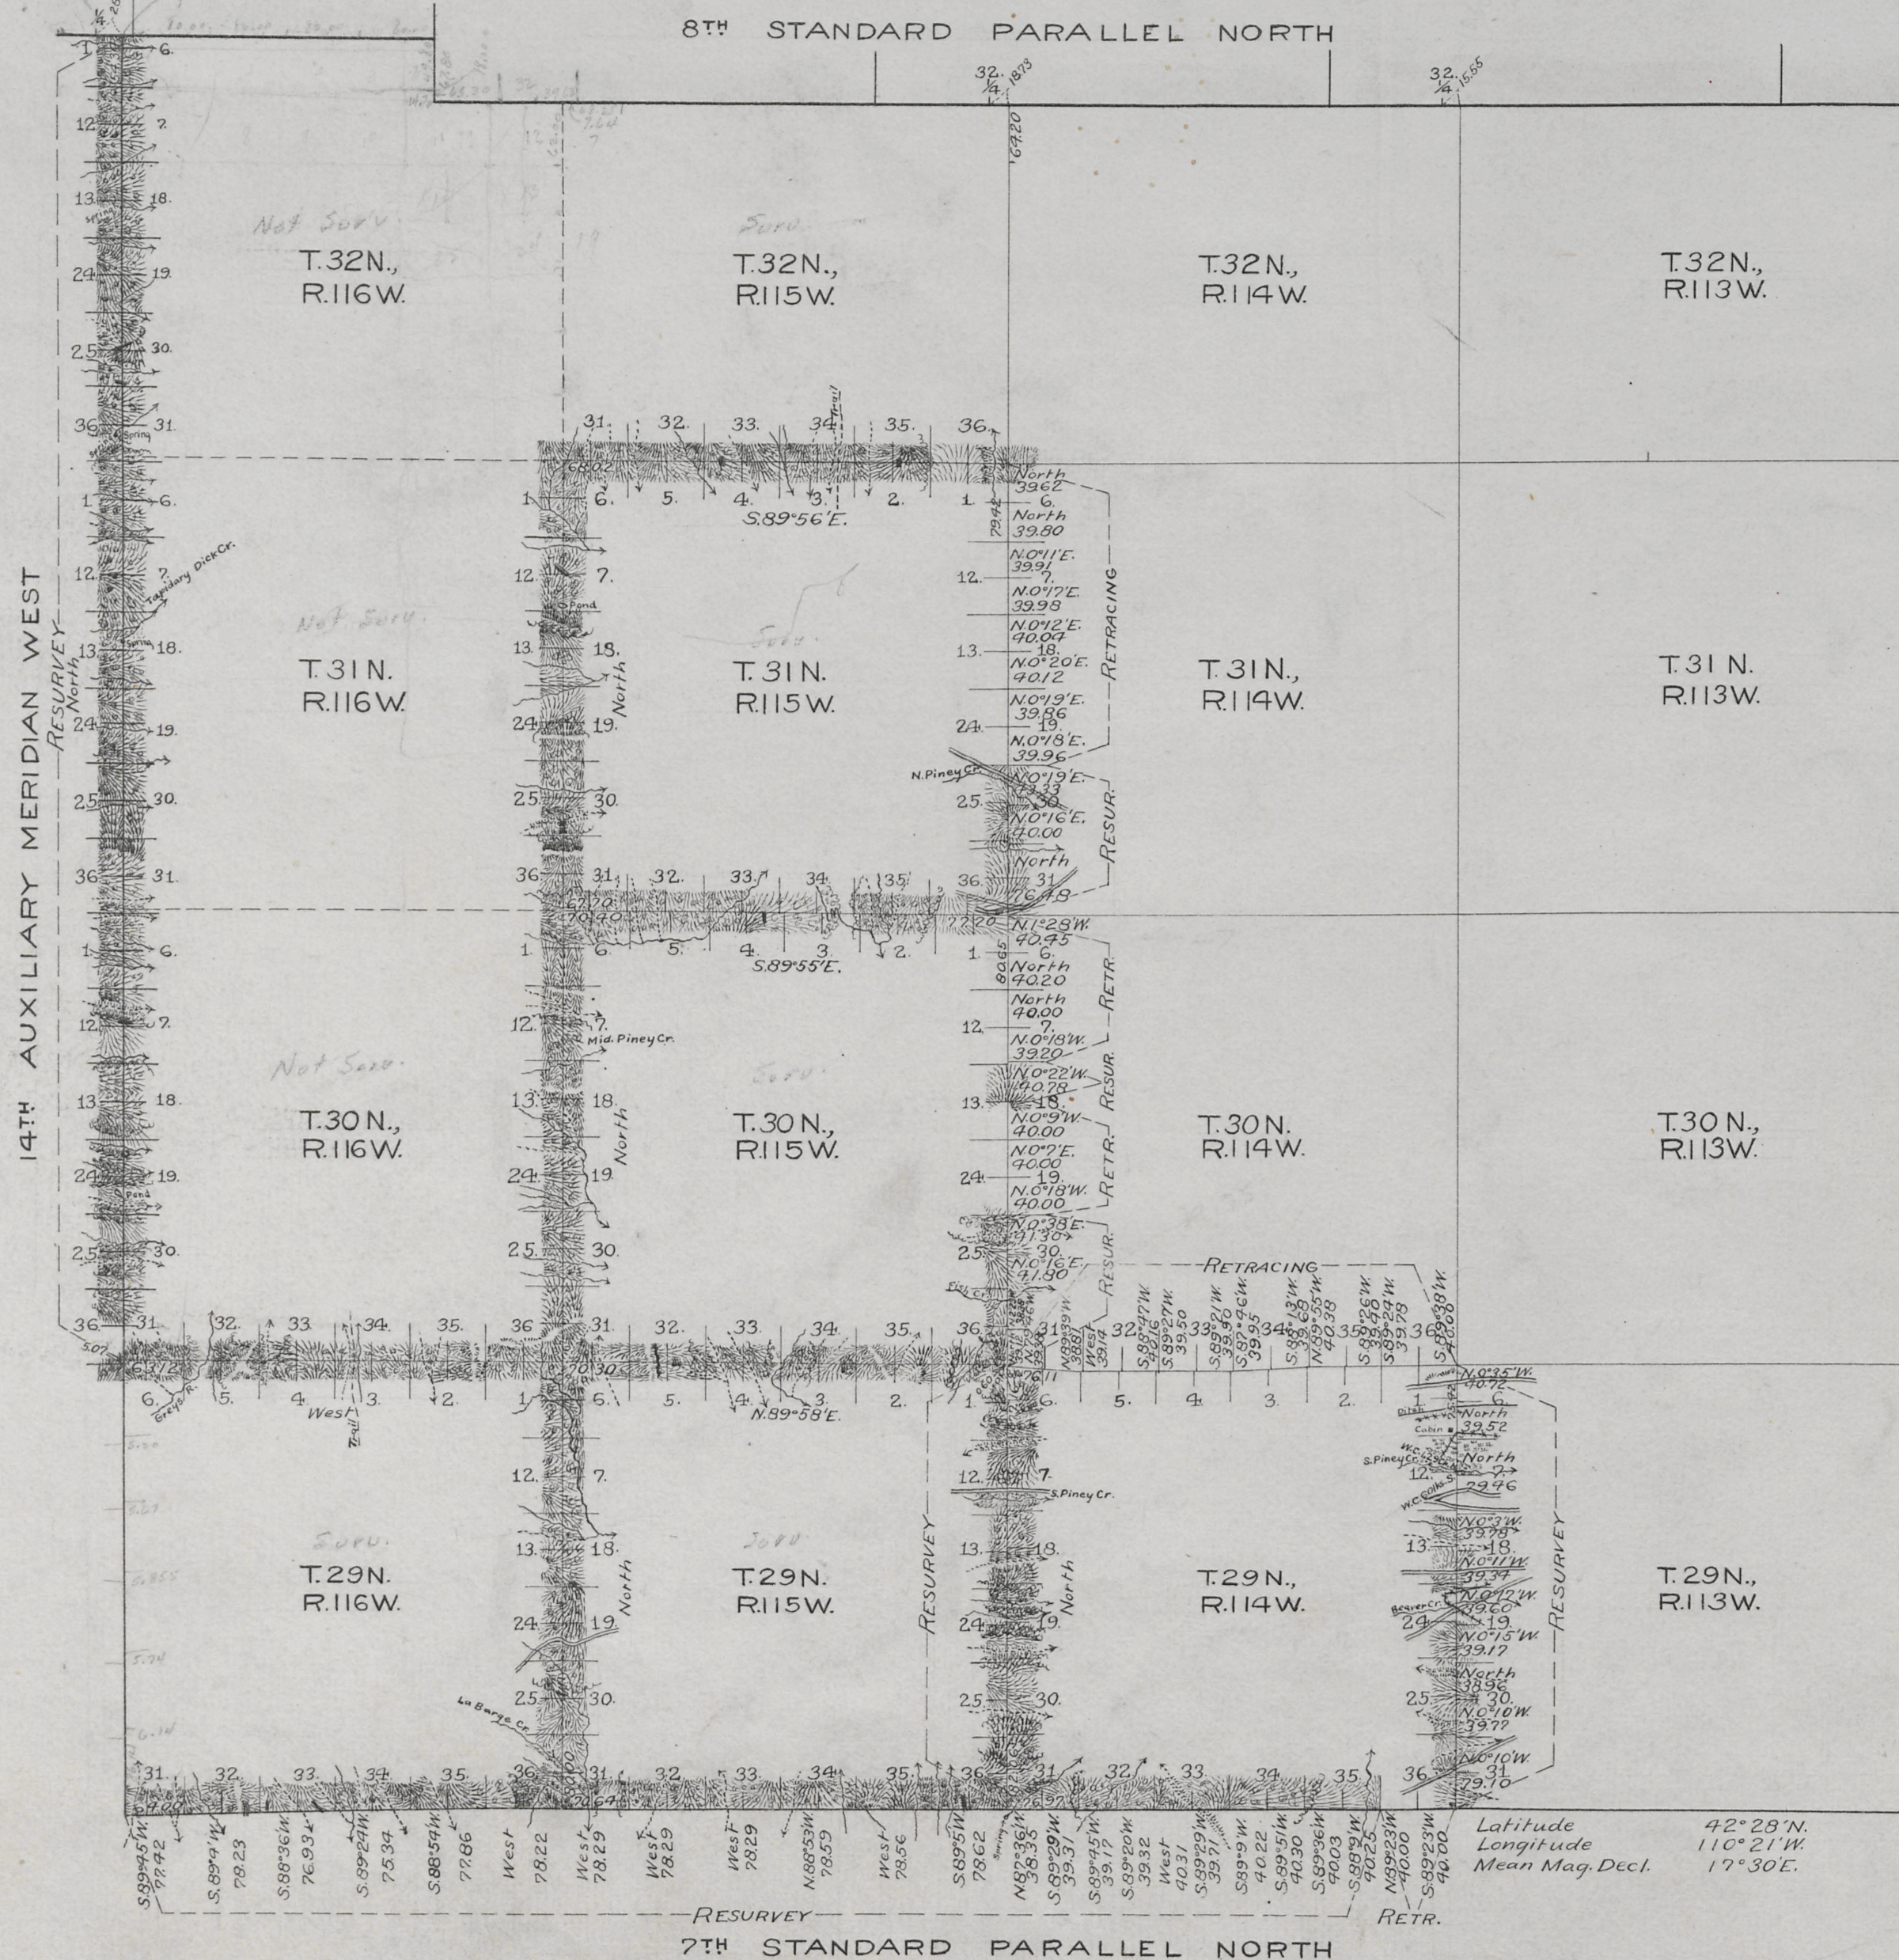

This Plat of
The East and North boundaries of T.29N., R.116W.;
The North boundary of T.29N., R.115W.;
The West and North boundaries of T.30N., R.115W.;
The West and North boundaries of T.31N., R.115W.;
The retracing of
The North boundary of T.29N., R.114W.;
A part of the East boundary of T.30N., R.115W.;
A part of the East boundary of T.31N., R.115W.;
and the 7th Standard Parallel North through
a part of R.114W.; and the
resurvey of
The East boundary of T.29N., R.114W.;
The East boundary of T.29N., R.115W.;
A part of the East boundary of T.30N., R.115W.;
A part of the East boundary of T.31N., R.115W.;
The 7th Standard Parallel North through
a part of R.114W., and through Rgs. 115 & 116 W.;
and the 14th Auxiliary Meridian West through
Tps. 30, 31 and 32 N., all west of the
6th Principal Meridian,
Wyoming,
is strictly conformable to the field notes of
the survey thereof by
Warner and Blout, U.S.D.S.,
under their
Contract No. 282,
dated June 7, 1900,
which have been examined, approved
and filed in this office.
U.S. Surv. Gen'l's Office,
Cheyenne, Wyoming,
June 10, 1901


Alpheus P. Harrison
U.S. Sur. Gen'l.

Triplicate filed MAY 5 1902
Survey accepted by the Hon.
Commissioner in his letter E.
dated Oct. 25 - 1901

31
Indexed 4455

EXTERIOR LINES.

Scale 2 miles to 1 inch. Magnetic Variation East.

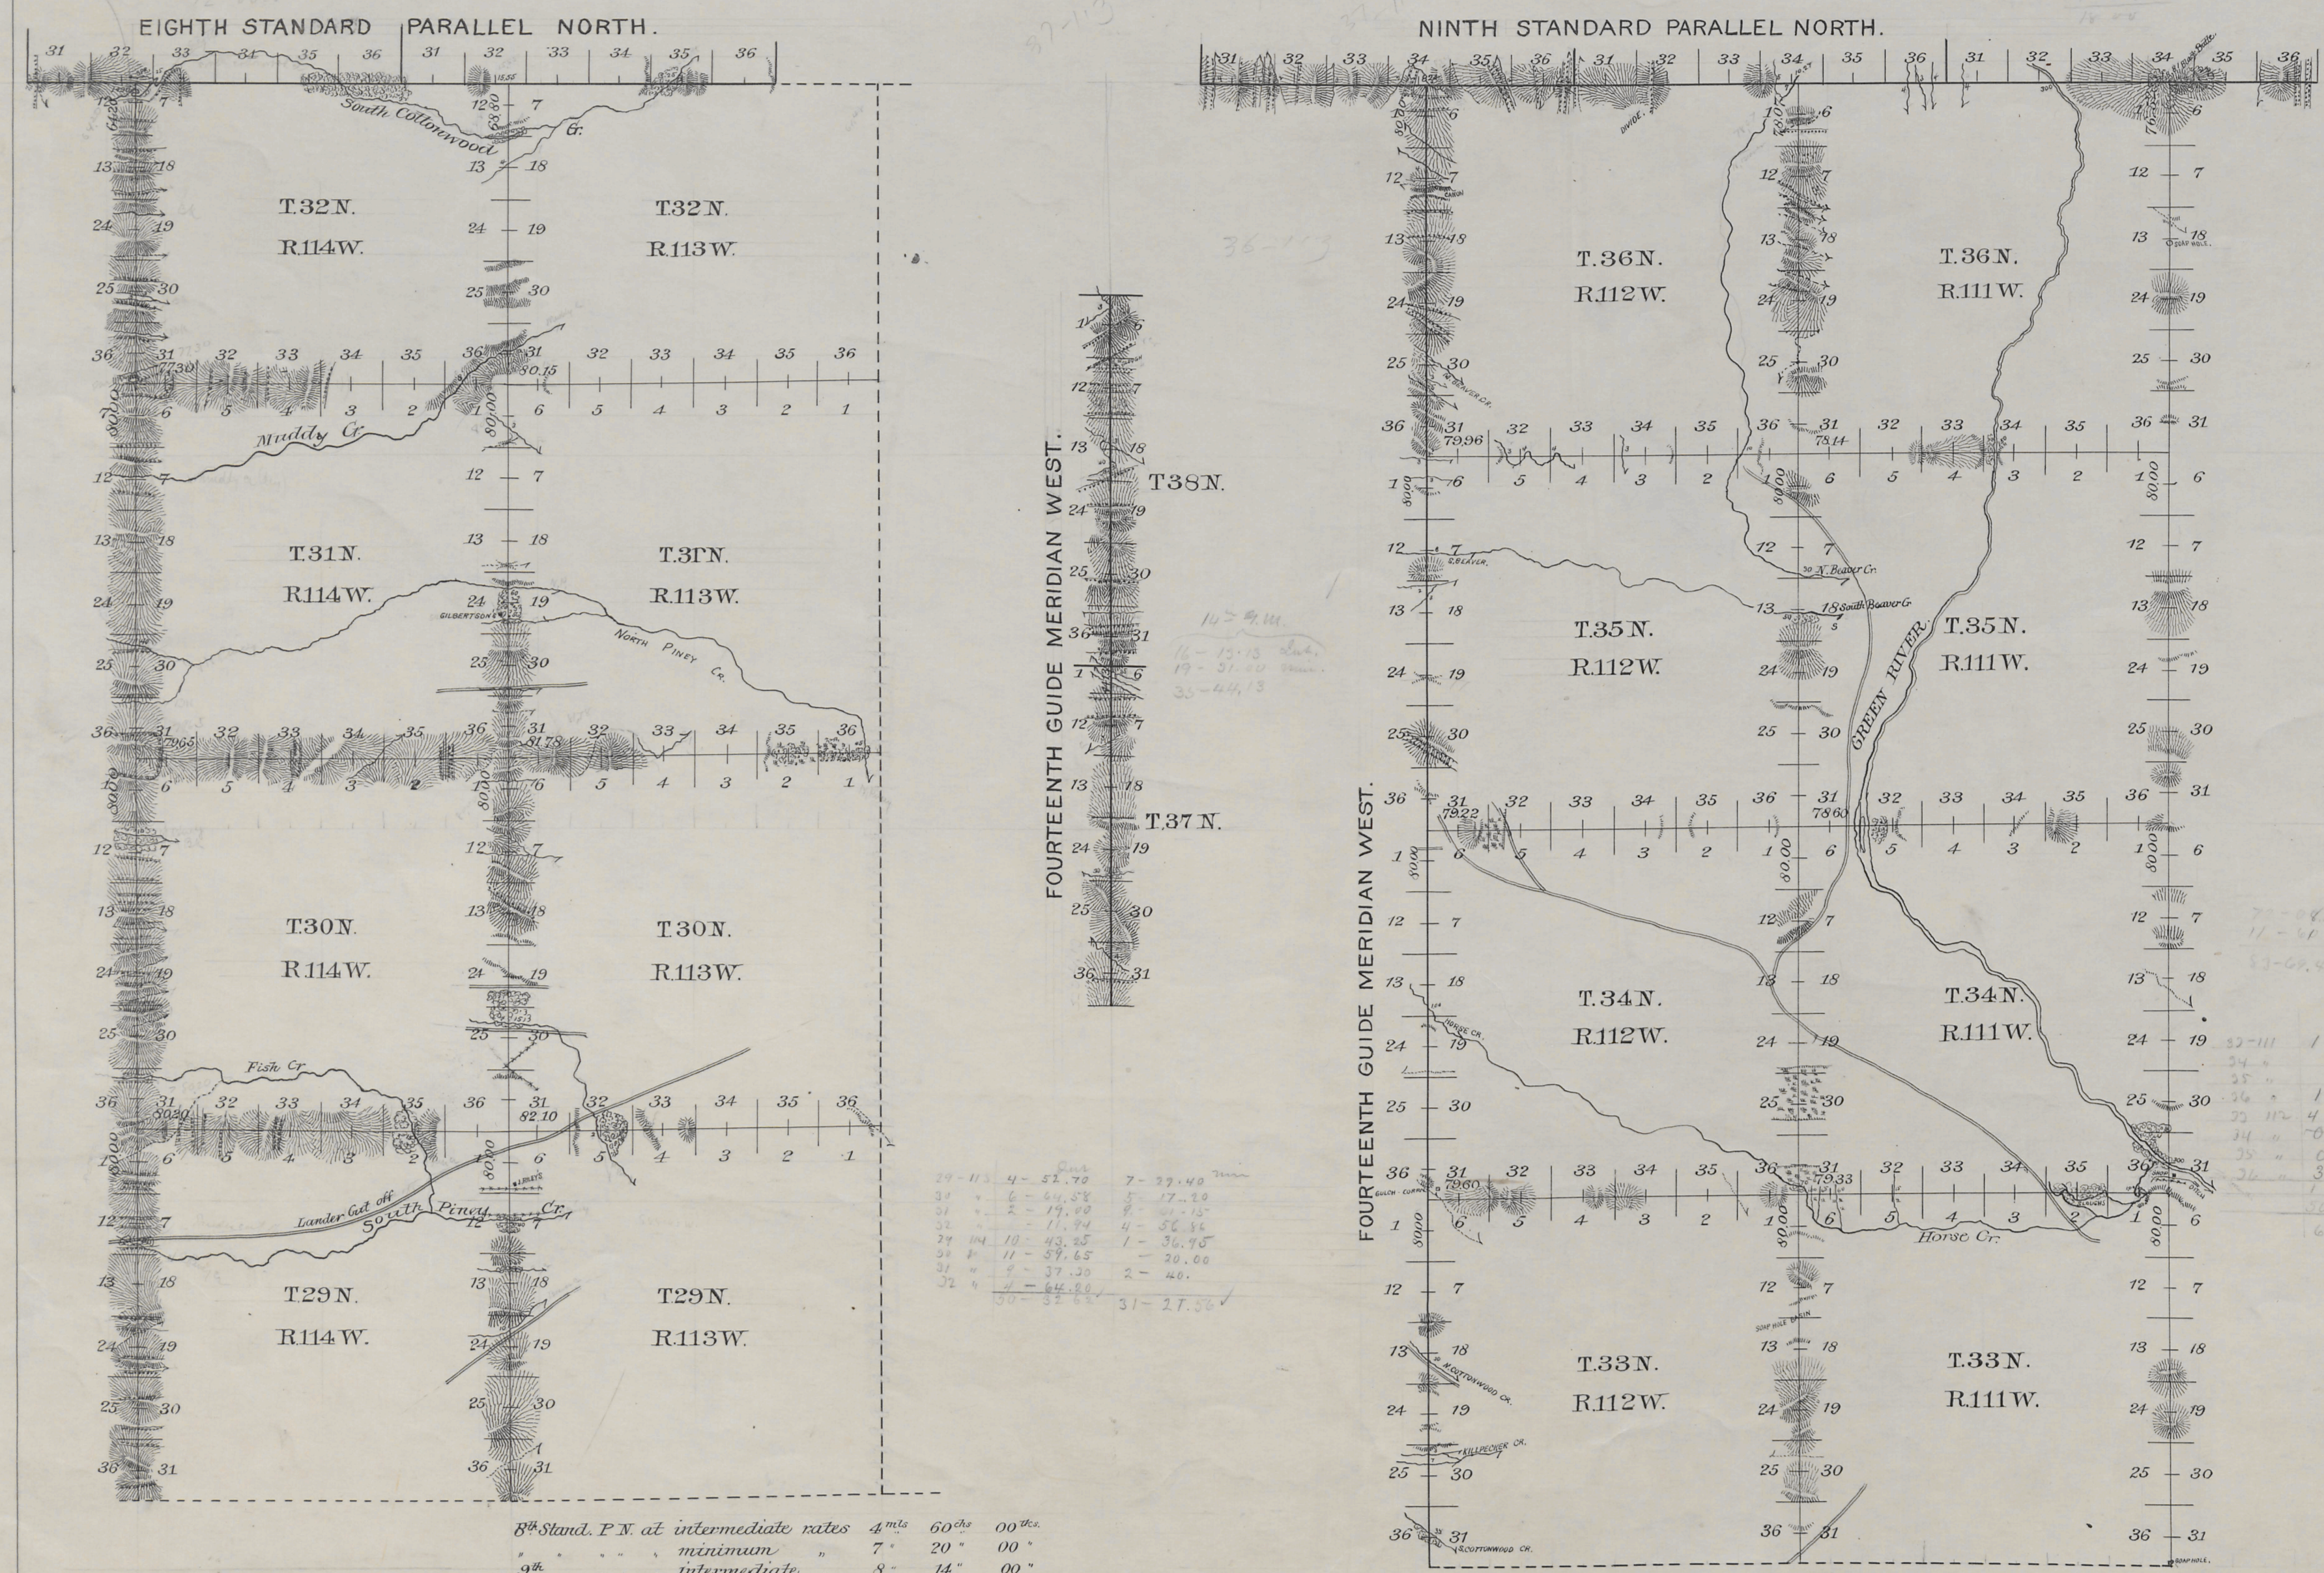

8th Stand. P. N. at intermediate rates 4^m 60^{ch} 00th
" " " minimum " 7 " 20 " 00 "
9th " " " intermediate " 8 " 14 " 00 "
" " " minimum " 9 " 66 " 00 "
14th Guide M. W. intermediate " 16 " 13 " 13 "
" " " minimum " 19 " 31 " 00 "
Township lines " intermediate " 62 " 13 " 68 "
" " " minimum " 103 " 29 " 94 "
Connecting lines at minimum rates 0^m 14^{ch} 96th

Surveys Designated.	By Whom Surveyed.	Date of Contract.	Amount of Surveys.	When Surveyed.	Magnetic Declination.
8 th Stand. Par. N.	Shannon & Shannon	Sept 2 ^d 1892	12 00 00	Oct. 3 rd 1892	17° 55' - 18° 02' East
9 th Stand. Par. N.	" "	" "	18 00 00	Sept 30 - Oct 2, 1892	18° 06' - 18° 10' East
14 th Guide. Mer. W.	" "	" "	35 4.4 13	Sept 25-30, 1892	17° 54' - 18° 20' East
Township lines	" "	" "	165 4.3 62	Oct 4 - Nov 17, 1892	17° 39' East
Connections.	" "	" "	14 96	" "	" "

I hereby certify that the above diagram of the Exterior lines of Townships 33, 34, 35 and 36 North, Ranges 111 and 112 West, Townships 29, 30, 31 and 32 North, Ranges 113, and 114 West, the 8th and 9th Standard Parallels North and the 14th Guide Meridian, west of the 6th Principal Meridian, Wyoming, is strictly conformable to the field notes of survey thereof on file in this office, which have been examined and approved.
Surveyor General's Office,
Cheyenne, Wyo. April 19, 1893.

N. A. Richards
U.S. Surveyor General

(24)
Indexed

2898



40

7TH STANDARD PARALLEL NORTH.


Between Townships 28, 29 North, in Ranges 112 to 116 inclusive, West of the 6TH P.M. Mer. Ter.

Scale 40 Chs to 1 inch Magnetic Var. 17° 50' E.

Course off.

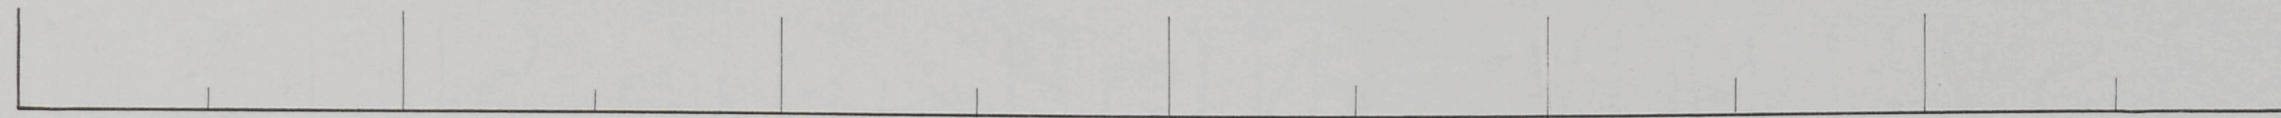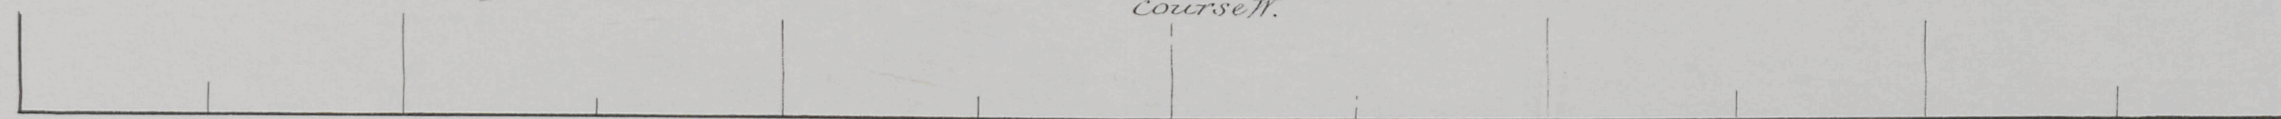


T. 29 N. R. 116 W.

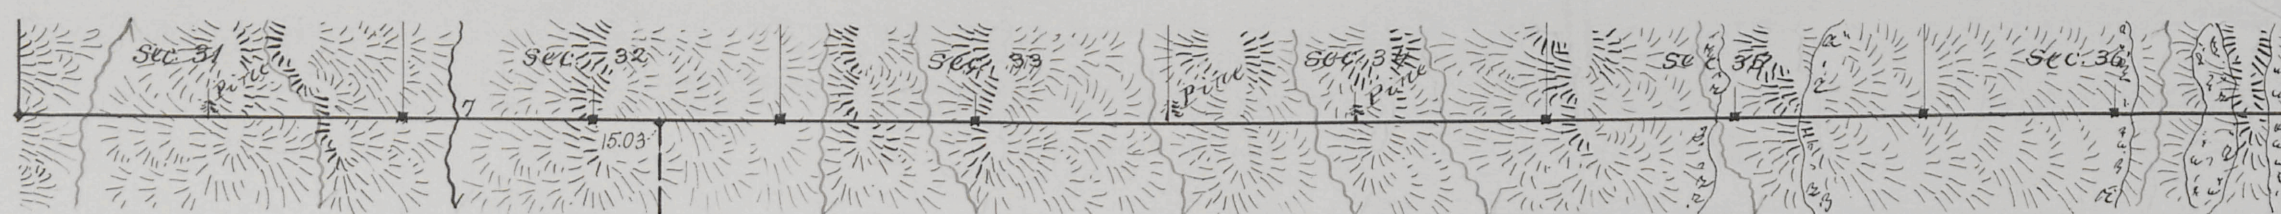

June 12, 83

T. 29 N. R. 115 W.

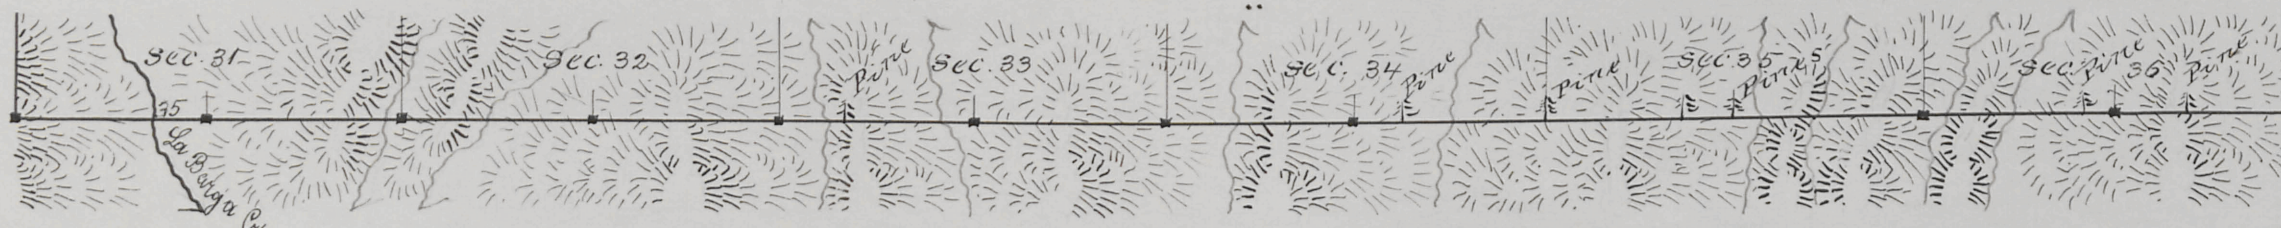


June 11, 83

T. 29 N. R. 114 W.



June 9, 11, 83

T. 29 N. R. 113 W.

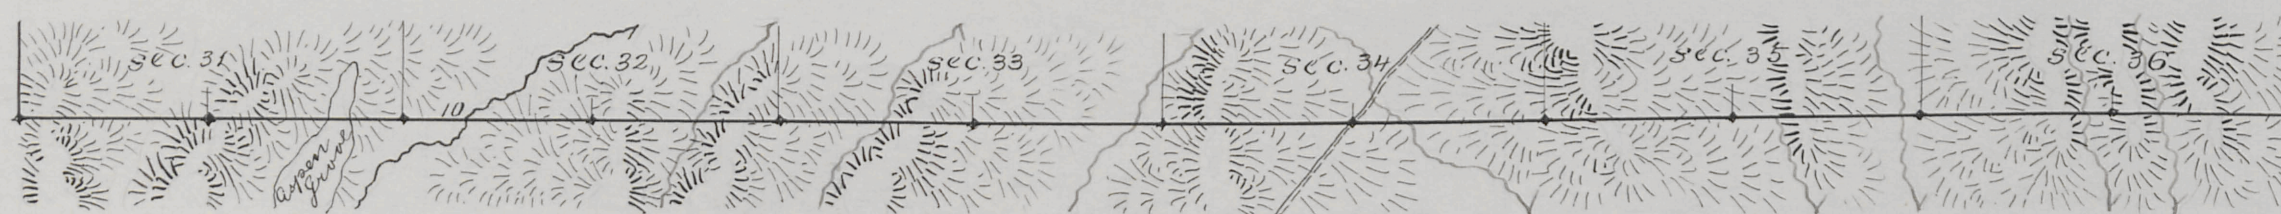

June 9, 83

T. 29 N. R. 112 W.



June 9, 83

Surveys Designated	By Whom Surveyed	Date of Contract	Amount of Surveys	When Surveyed
7 th Standard Par. N.	M. F. Reilly	May 29, 1883.	25 47 18	June 8-12, 1883.

I hereby certify that the above diagram of the 7th Standard Parallel North, between Townships 28 & 29 North, in Ranges 112 to 116 inclusive, West of the 6th Principal Meridian, Wyoming Territory is strictly conformable to the field notes of the survey thereof on file in this Office, which have been examined and approved
Surveyor General's Office
Cheyenne Wyoming Ter. Dec 29, 1883

Edward C. Davis
Sur. Gen.