


T. 29 N., R. 115 W., Sixth Principal Meridian, Wyoming, Field Note Links

Plat Accession Number(s)	Year(s) of Survey	
Township Subdivision Plats		
-	1968	https://www.wy.blm.gov/cadastral/countyplats/sublette/fieldnotes/t29nr115w_gp262fn.pdf
4795	1900	https://www.wy.blm.gov/cadastral/countyplats/sublette/fieldnotes/t29nr115w_c282fn.pdf
Township Exterior Plats		
4793	1900	https://www.wy.blm.gov/cadastral/countyplats/sublette/fieldnotes/retext2862.pdf
2898	1883	https://www.wy.blm.gov/cadastral/countyplats/sublette/fieldnotes/ext2898.pdf

1795



Township N^o 29 North, Range N^o 115 West of the 6th Principal Meridian

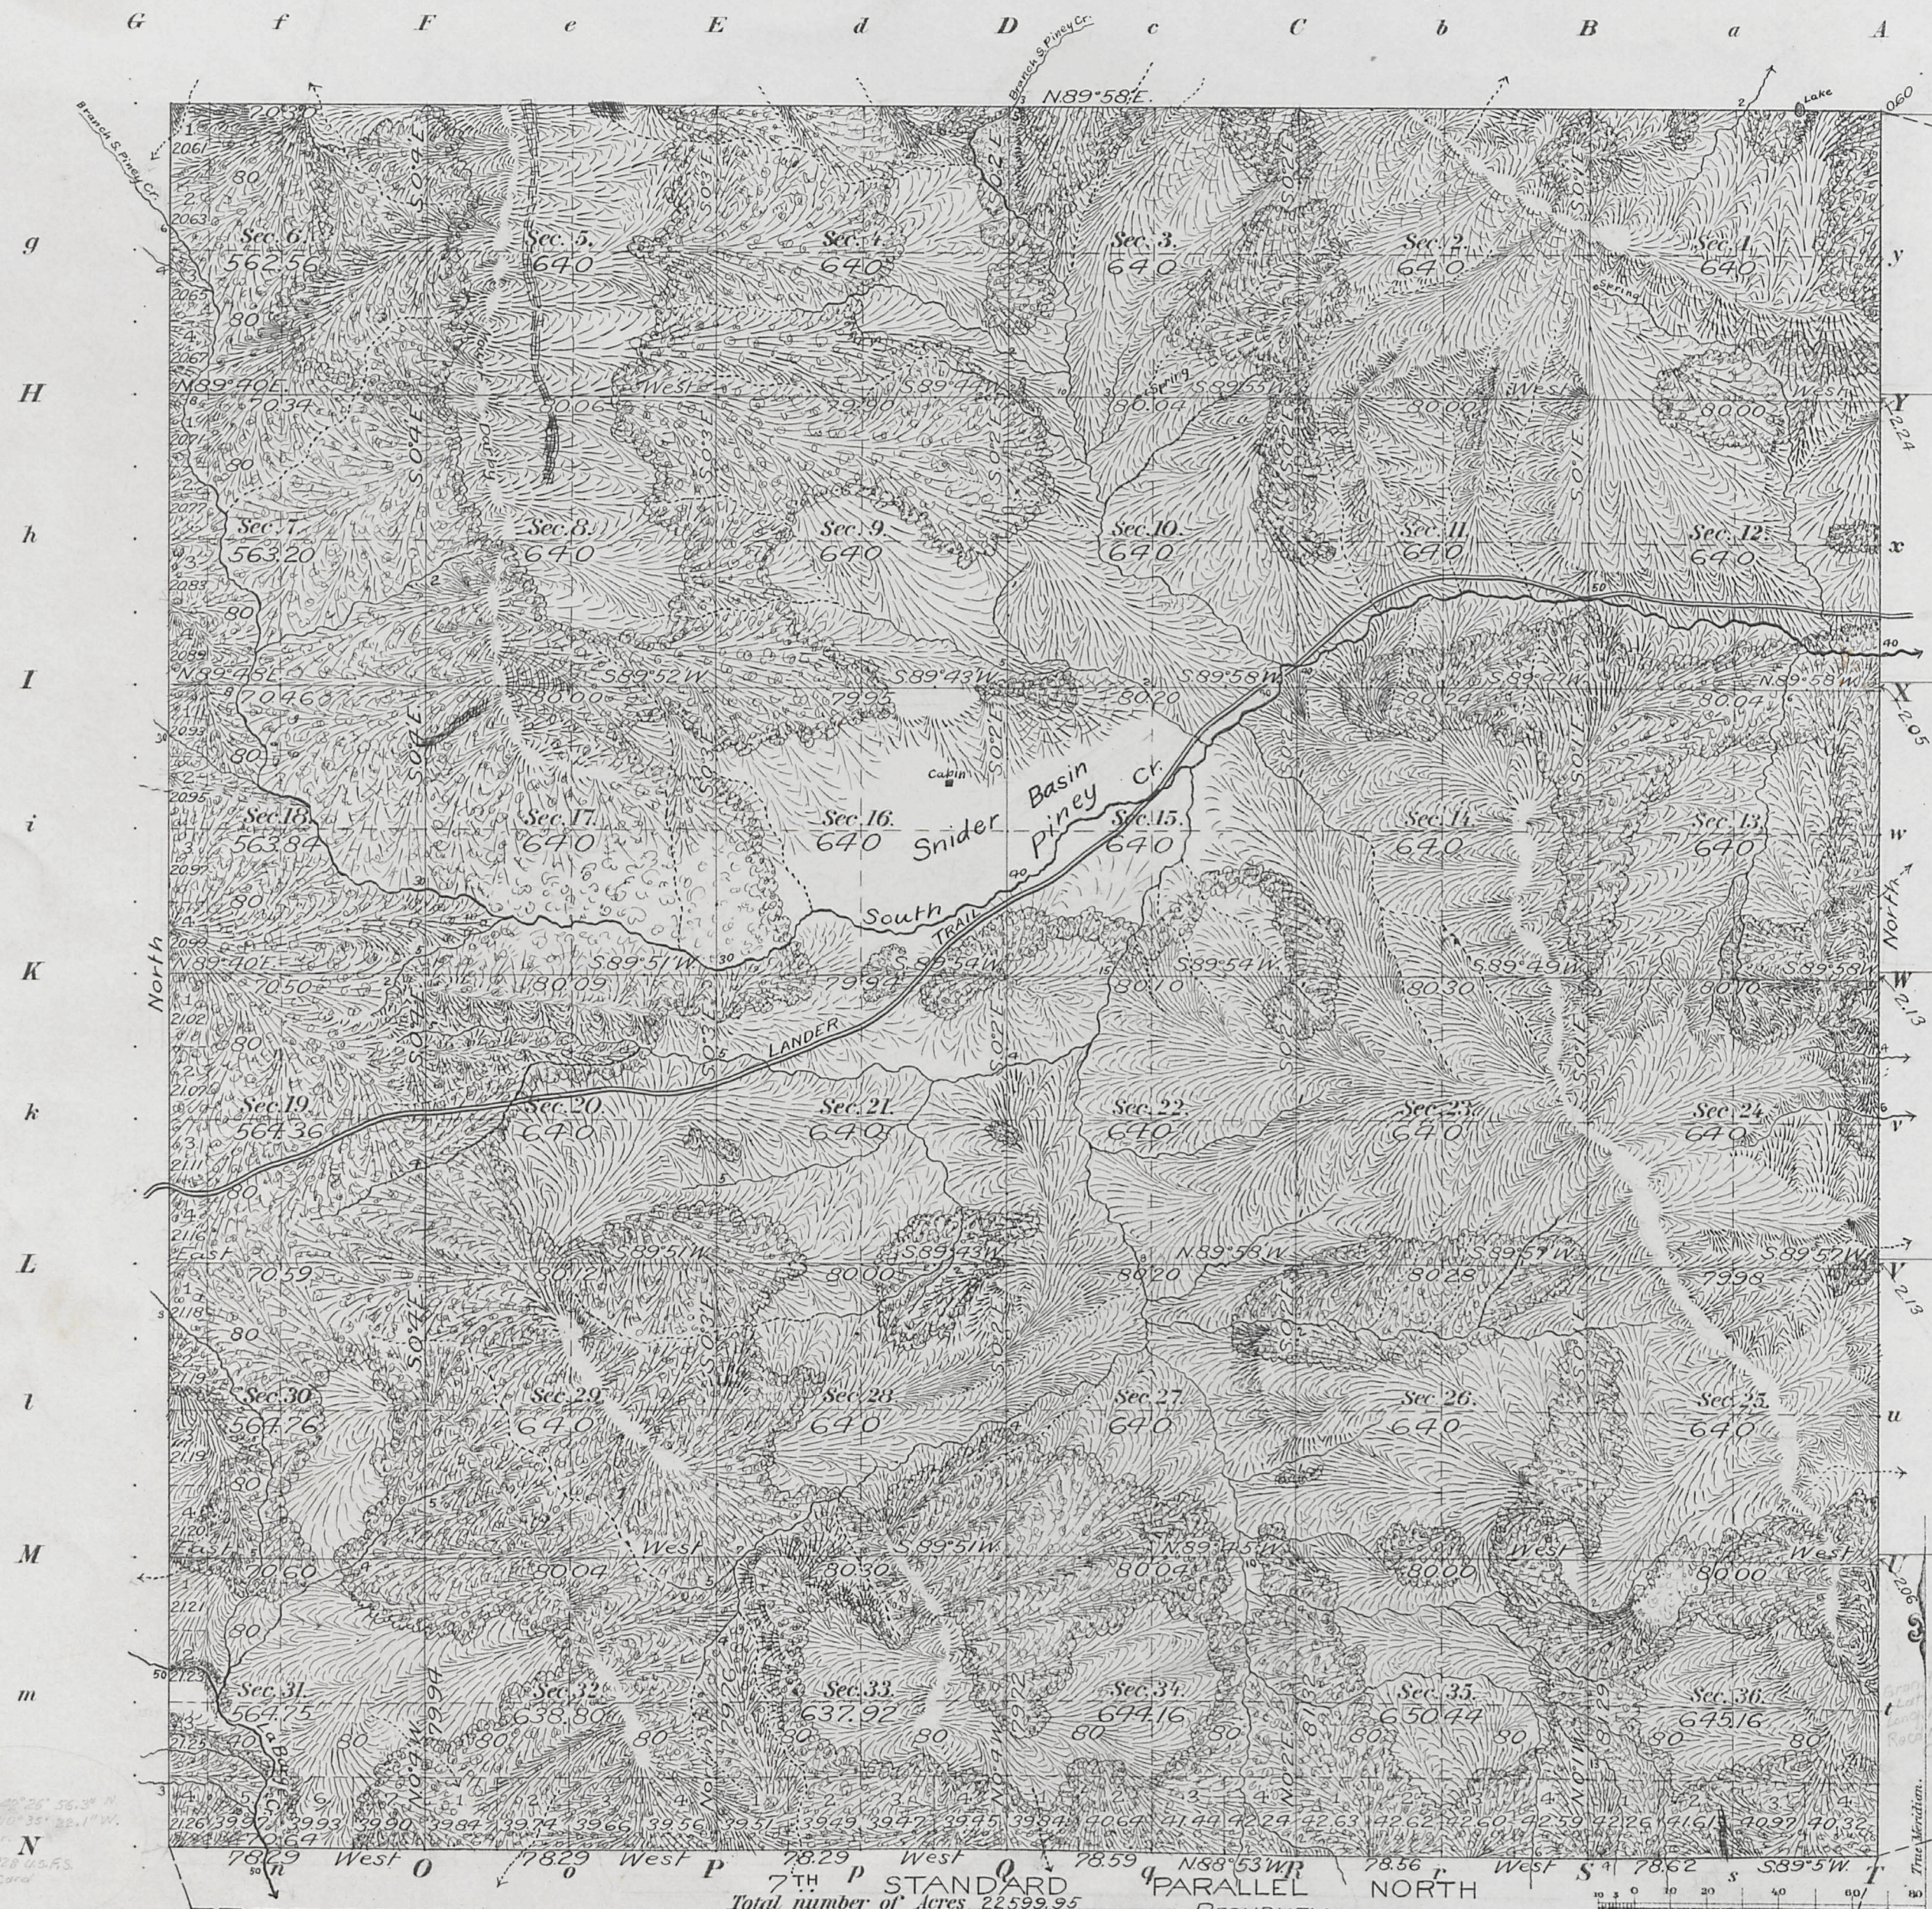

Meanders of											
Posts	Courses	Ch. ² Lk. ²	Posts	Courses	Ch. ² Lk. ²	Posts	Courses	Ch. ² Lk. ²	Posts	Courses	Ch. ² Lk. ²
Latitude			42°33'N.								
Longitude			110°28'W.								
Mean Mag. Decl.			17°30'E.								

TOWNSHIP 29 NORTH, RANGE 115 WEST OF THE SIXTH PRINCIPAL MERIDIAN, WYOMING.

INDEX TO CORNER REMONUMENTATION WITHOUT SURVEY

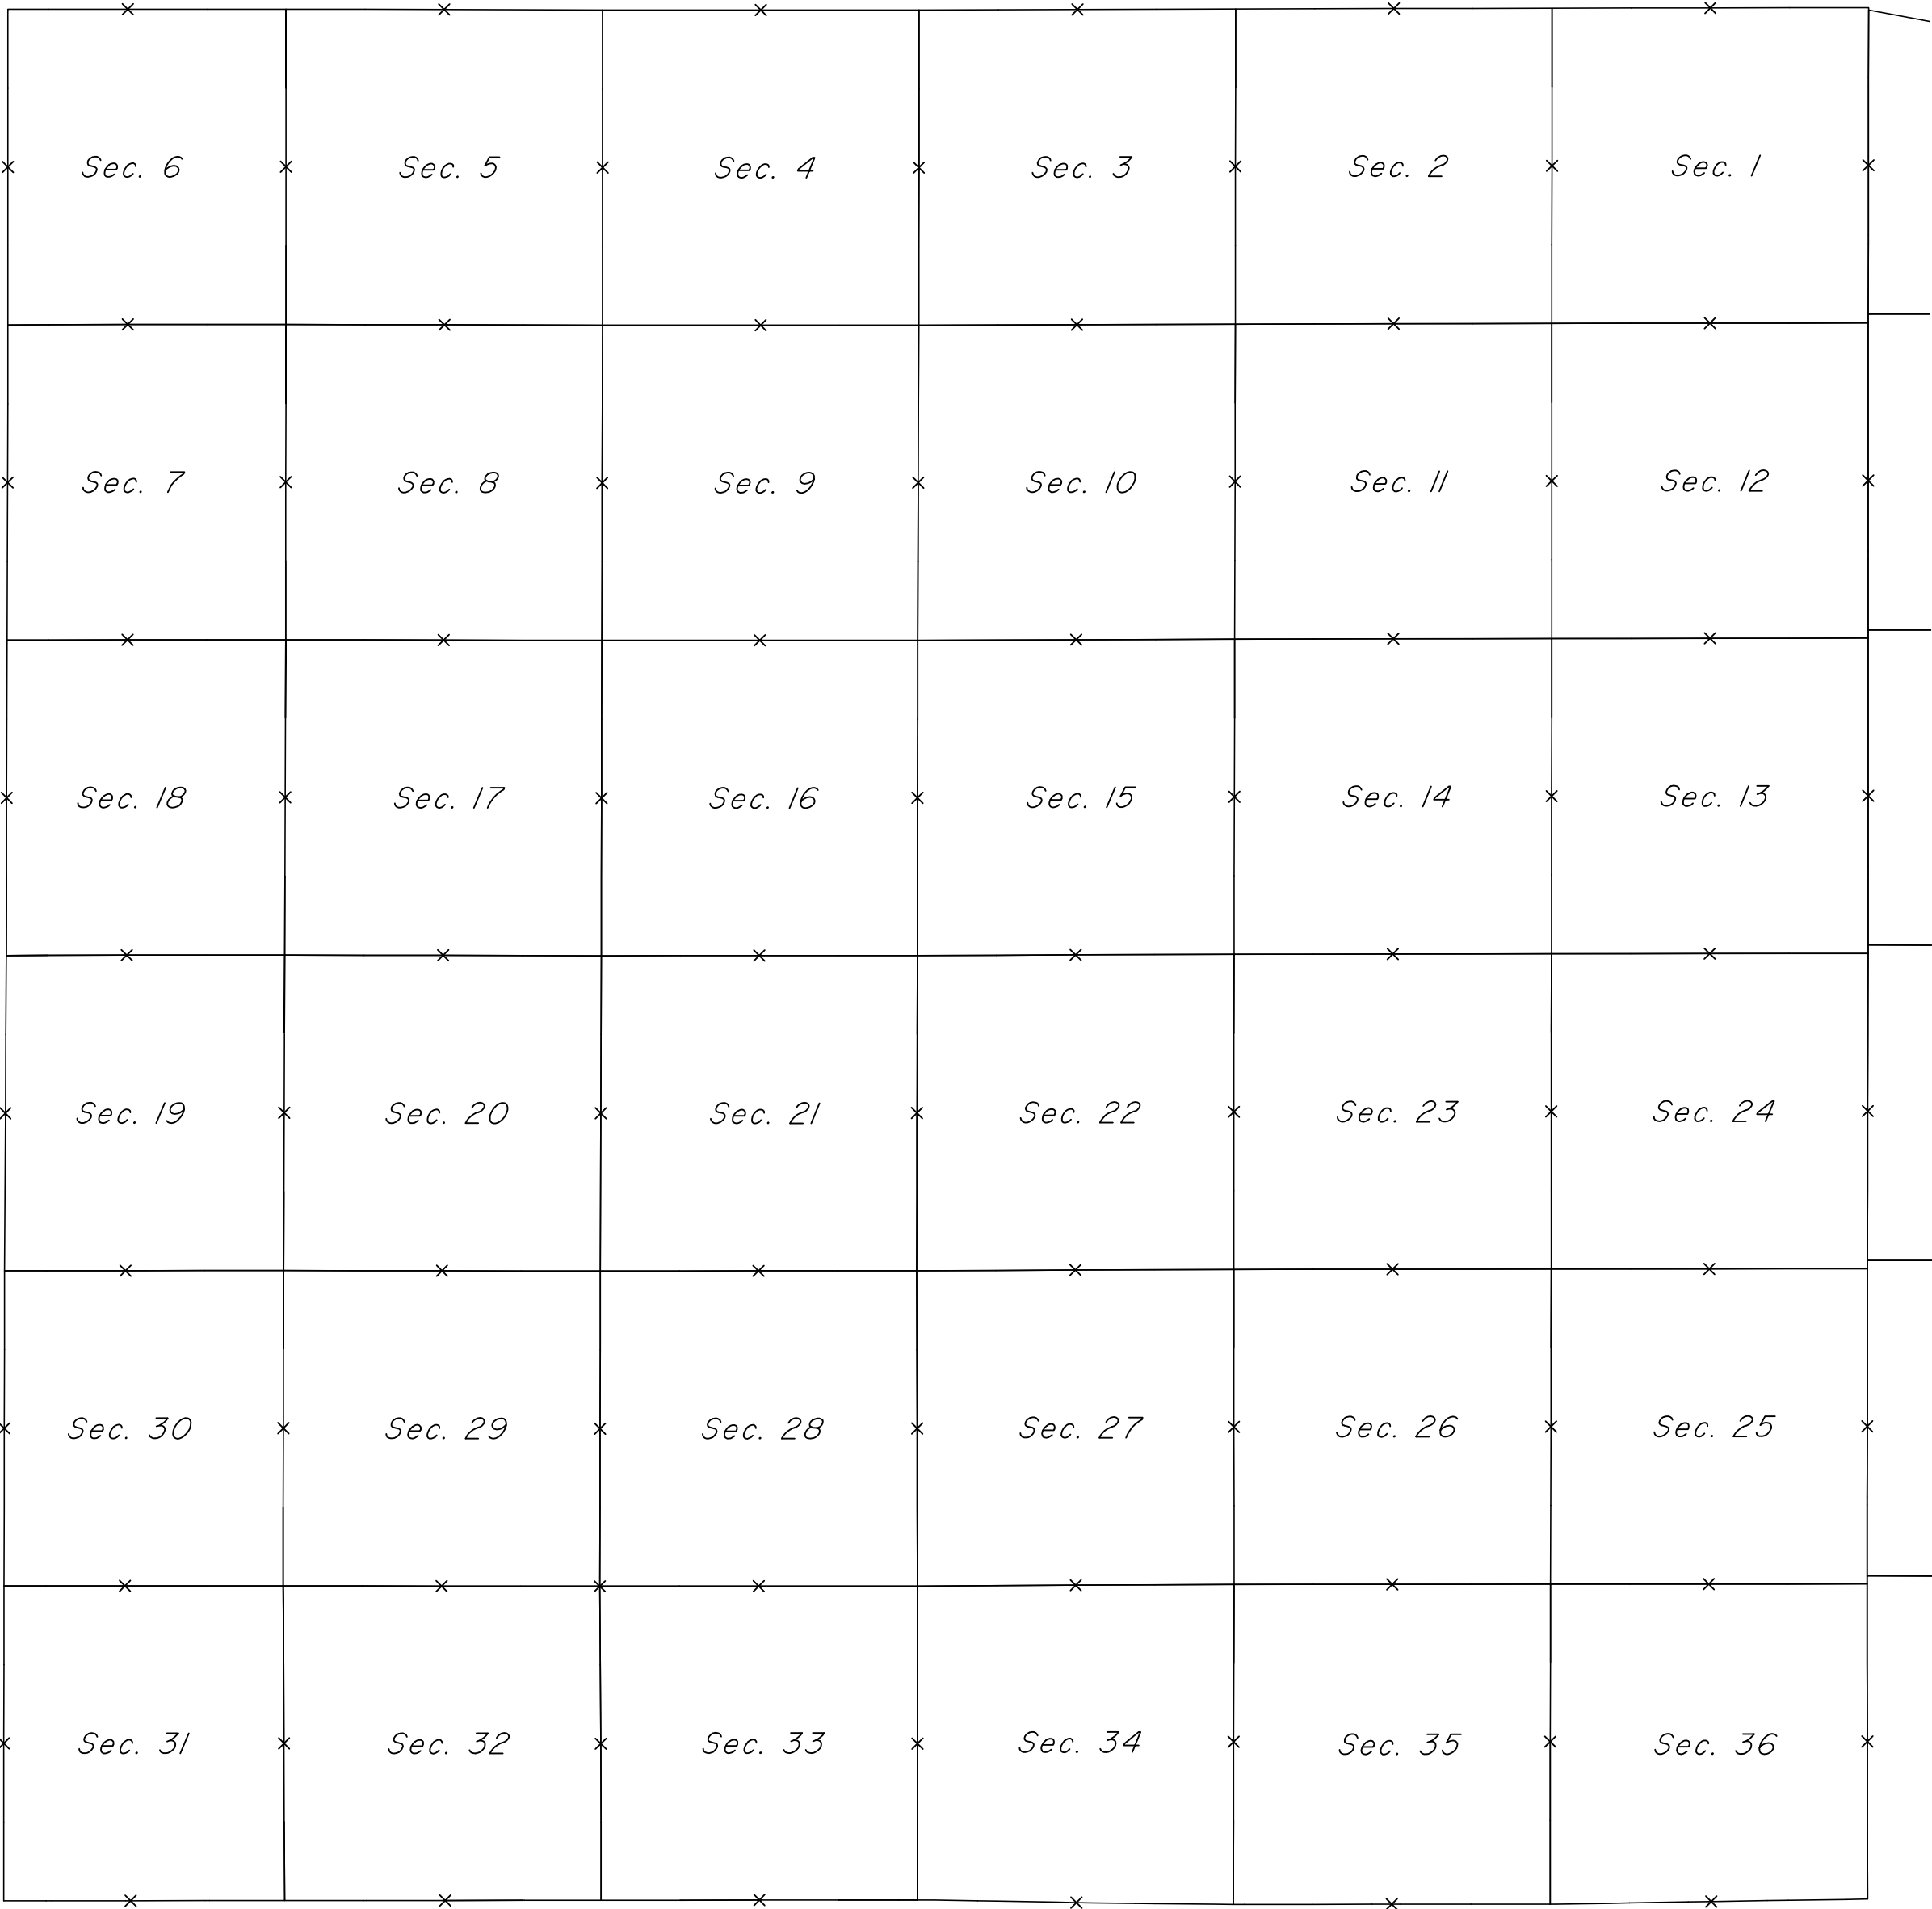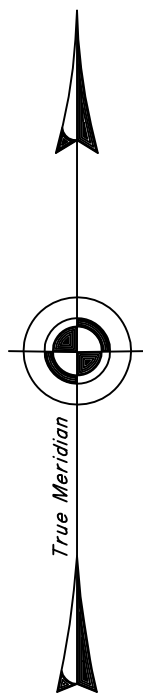

NOT TO SCALE

LEGEND

Remonumented Corner as Indicated

SEVENTH STANDARD PARALLEL NORTH


Indices
4793

TOWNSHIP EXTERIORS

Scale: 1 inch = 160 chains

Table of Mileage.

Surveys Designated	Mls.	Amount Chs.	Lks.	When Surveyed.
Standard Lines Retraced	1	00	00	June 27, 1900
" " Resurveyed	34	25	95	June 30-Aug. 18, 1900
" " Connections	41	28	90	August 18, "
Township Lines Surveyed	41	29	14	July 3-Aug. 5, "
" " Connections	13	5	07	July 19, "
" " Lines Retraced	16	35	22	June 29-Aug. 21, "
" " Resurveyed	16	36	01	June 28-Aug. 22, "

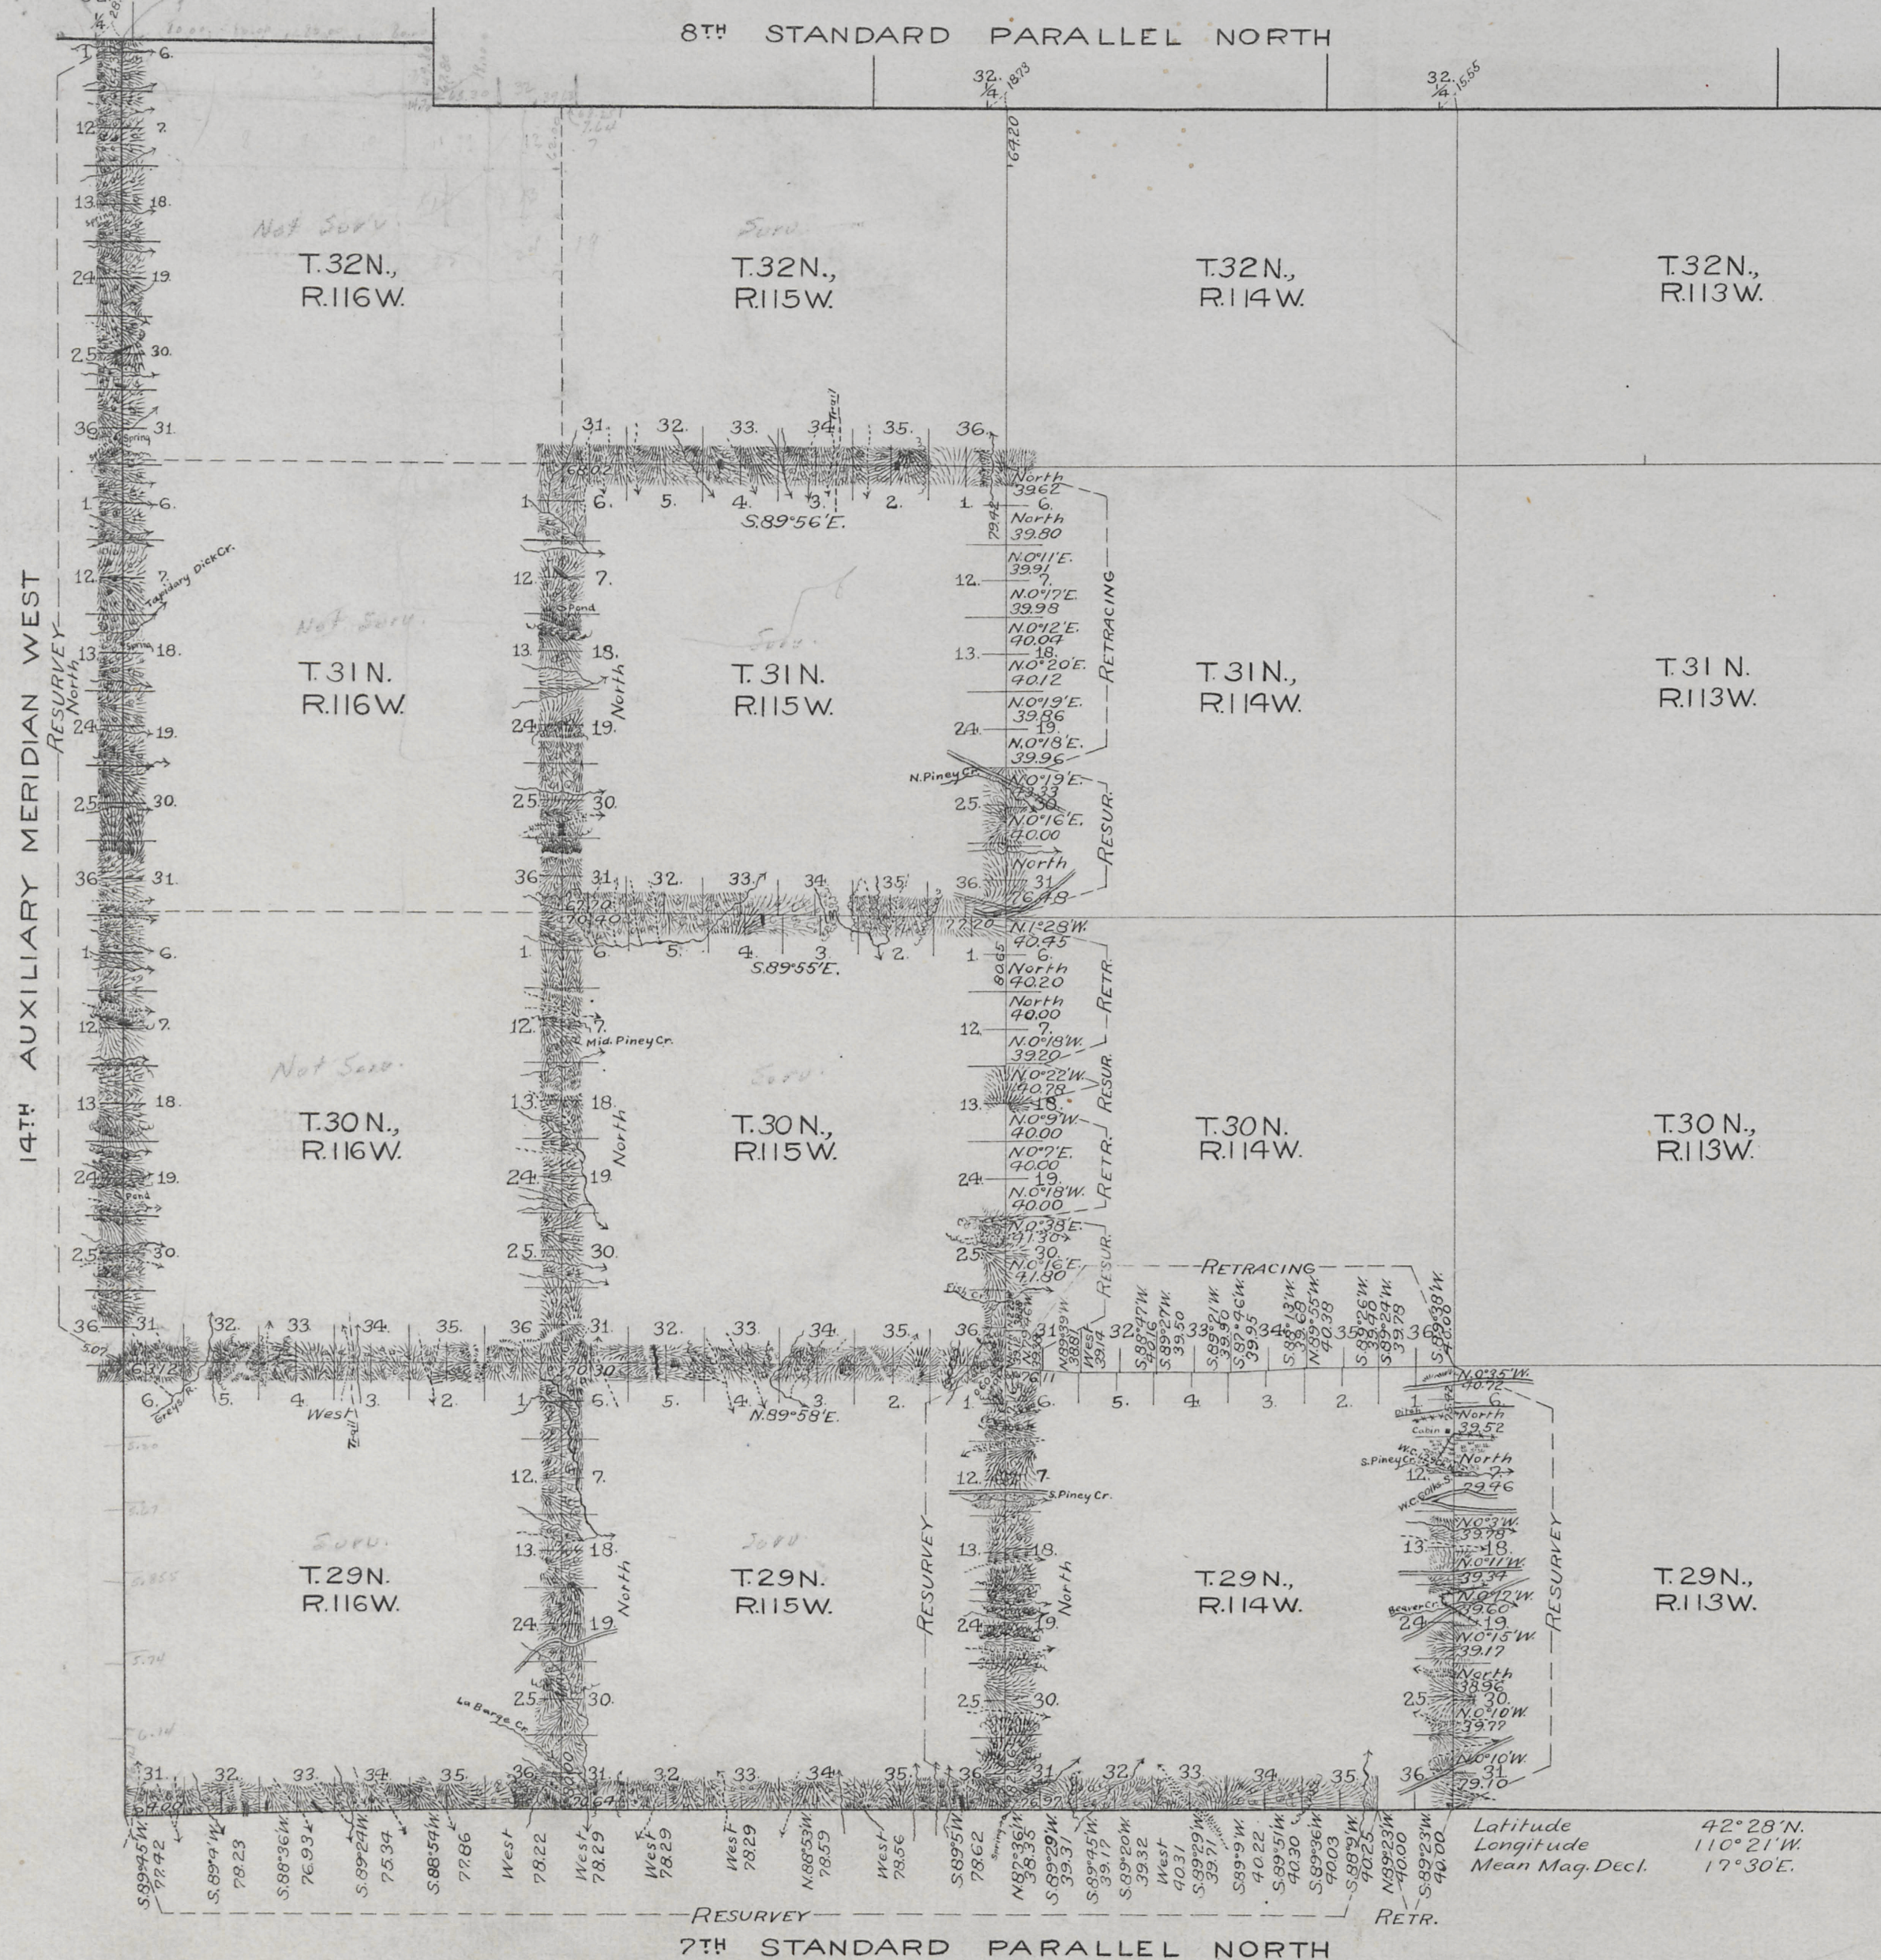

This Plat of
The East and North boundaries of T.29N., R.116W.;
The North boundary of T.29N., R.115W.;
The West and North boundaries of T.30N., R.115W.;
The West and North boundaries of T.31N., R.115W.;
The retracing of
The North boundary of T.29N., R.114W.;
A part of the East boundary of T.30N., R.115W.;
A part of the East boundary of T.31N., R.115W.;
and the 7th Standard Parallel North through
a part of R.114W.; and the
resurvey of
The East boundary of T.29N., R.114W.;
The East boundary of T.29N., R.115W.;
A part of the East boundary of T.30N., R.115W.;
A part of the East boundary of T.31N., R.115W.;
The 7th Standard Parallel North through
a part of R.114W., and through Rgs. 115 & 116 W.,
and the 14th Auxiliary Meridian West through
Tps. 30, 31 and 32 N., all west of the
6th Principal Meridian,
Wyoming,
is strictly conformable to the field notes of
the survey thereof by
Warner and Blout, U.S.D.S.,
under their
Contract No. 282,
dated June 7, 1900,
which have been examined, approved
and filed in this office.
U.S. Surv. Gen'l's Office,
Cheyenne, Wyoming,
June 10, 1901

Alpheus P. Harrison
U.S. Sur. Gen'l.

Triplicate filed MAY 5 1902
Survey accepted by the Hon.
Commissioner in his letter E.
dated Oct. 25 - 1901

(24)
Index

2898



40

7TH STANDARD PARALLEL NORTH.


Between Townships 28, 29 North, in Ranges 112 to 116 inclusive, West of the 6TH P.M. Mer. Ter.

Scale 40 Chs to 1 inch Magnetic Var. 17° 50' E.

Course 11°.

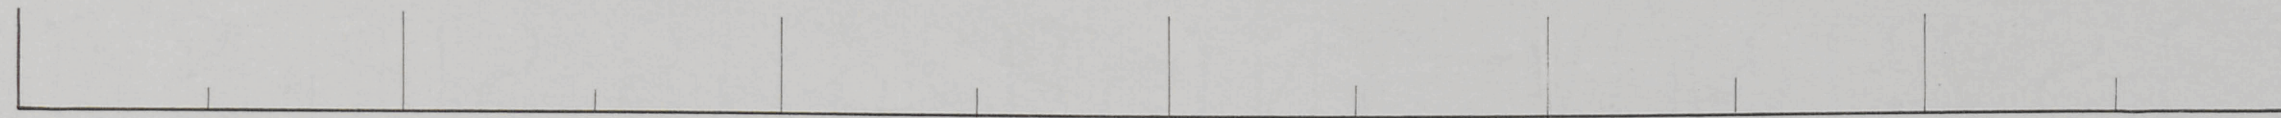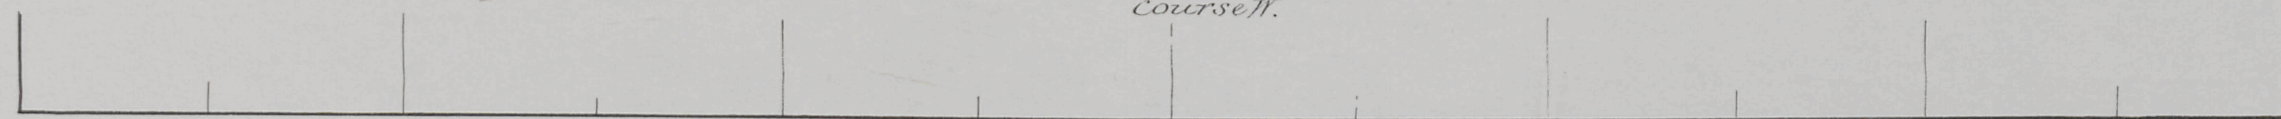


T. 29 N. R. 116 W.

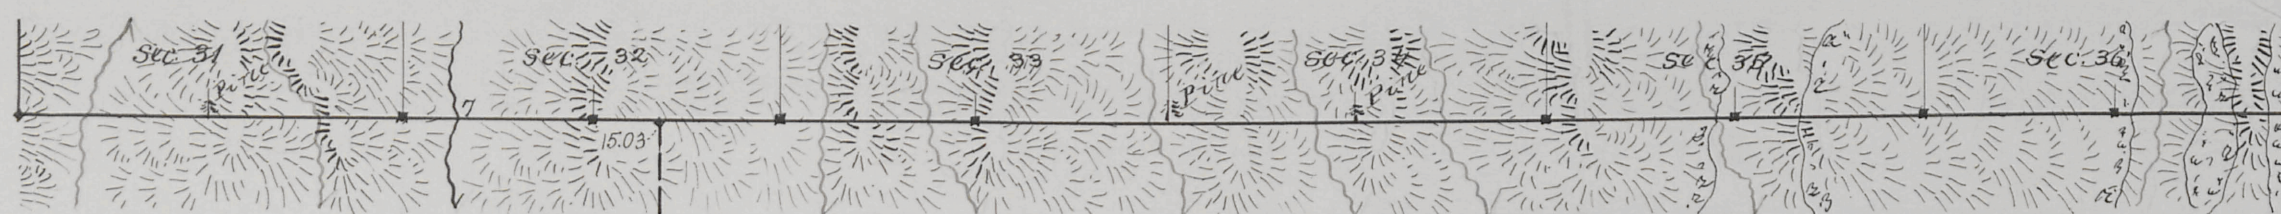

June 12, 83

T. 29 N. R. 115 W.

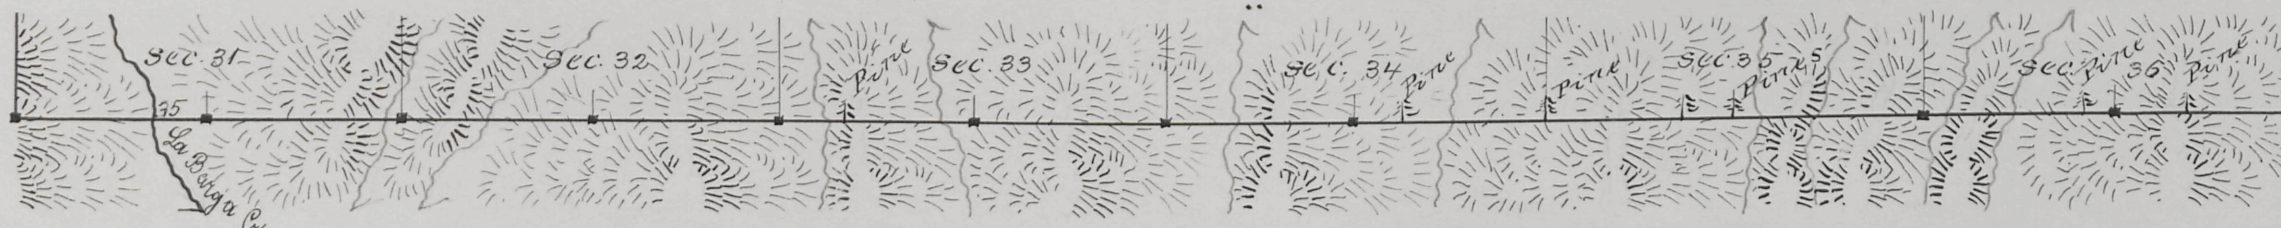


June 11, 83

T. 29 N. R. 114 W.




June 9, 11, 83

T. 29 N. R. 113 W.

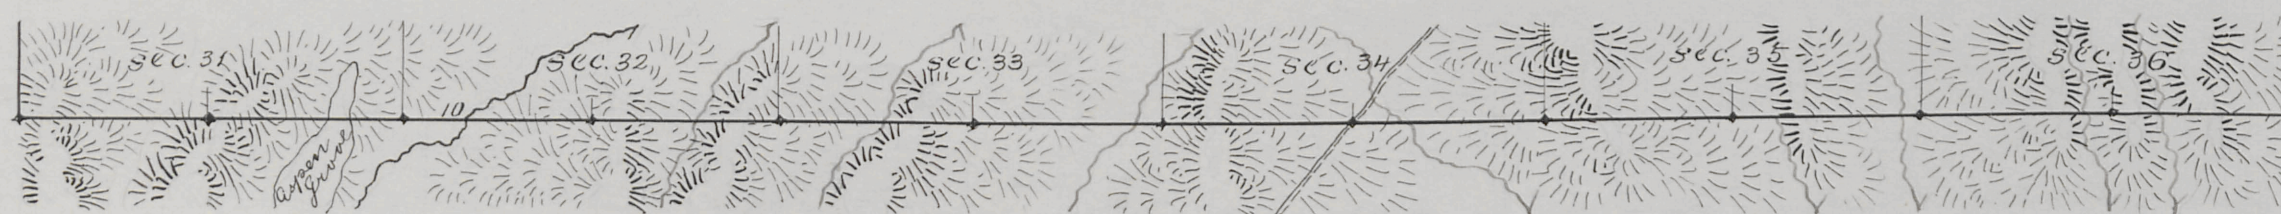

June 9, 83

T. 29 N. R. 112 W.

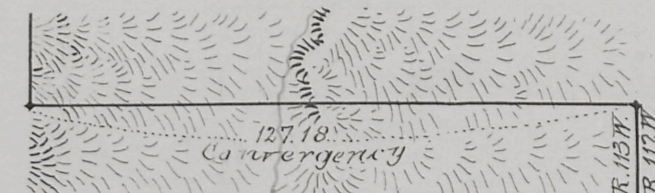

June 9, 83

Surveys Designated	By Whom Surveyed	Date of Contract	Amount of Surveys	When Surveyed
7 th Standard Par. N.	M. F. Reilly	May 29, 1883.	25 47 18	June 8-12, 1883.

I hereby certify that the above diagram of the 7th Standard Parallel North, between Townships 28 & 29 North, in Ranges 112 to 116 inclusive, West of the 6th Principal Meridian, Wyoming Territory is strictly conformable to the field notes of the survey thereof on file in this Office, which have been examined and approved
Surveyor General's Office
Cheyenne Wyoming Ter. Dec 29, 1883

Edward C. Davis
Sur. Gen.