



T. 30 N., R. 103 W., Sixth Principal Meridian, Wyoming, Field Note Links

Plat Accession Number(s)	Year(s) of Survey	
Township Subdivision Plats		
8618	2012	https://www.wy.blm.gov/cadastral/countyplats/sublette/fieldnotes/t30nr103w_gp869fn.pdf
-	1962; 1969	https://www.wy.blm.gov/cadastral/countyplats/sublette/fieldnotes/t30nr103w_gp262fn.pdf
4147	1884	https://www.wy.blm.gov/cadastral/countyplats/sublette/fieldnotes/t30nr103w_c226fn.pdf
Township Exterior Plats		
4126	1884	https://www.wy.blm.gov/cadastral/countyplats/sublette/fieldnotes/ext2381.pdf


TOWNSHIP 30 NORTH, RANGE 103 WEST, OF THE SIXTH PRINCIPAL MERIDIAN, WYOMING.

DEPENDENT RESURVEY AND SUBDIVISION OF SECTION 24

Lat. 42°33'53.280" N.
 Long. 109°05'26.071" W.
 NAD 83 (2011) (EPOCH:2010)

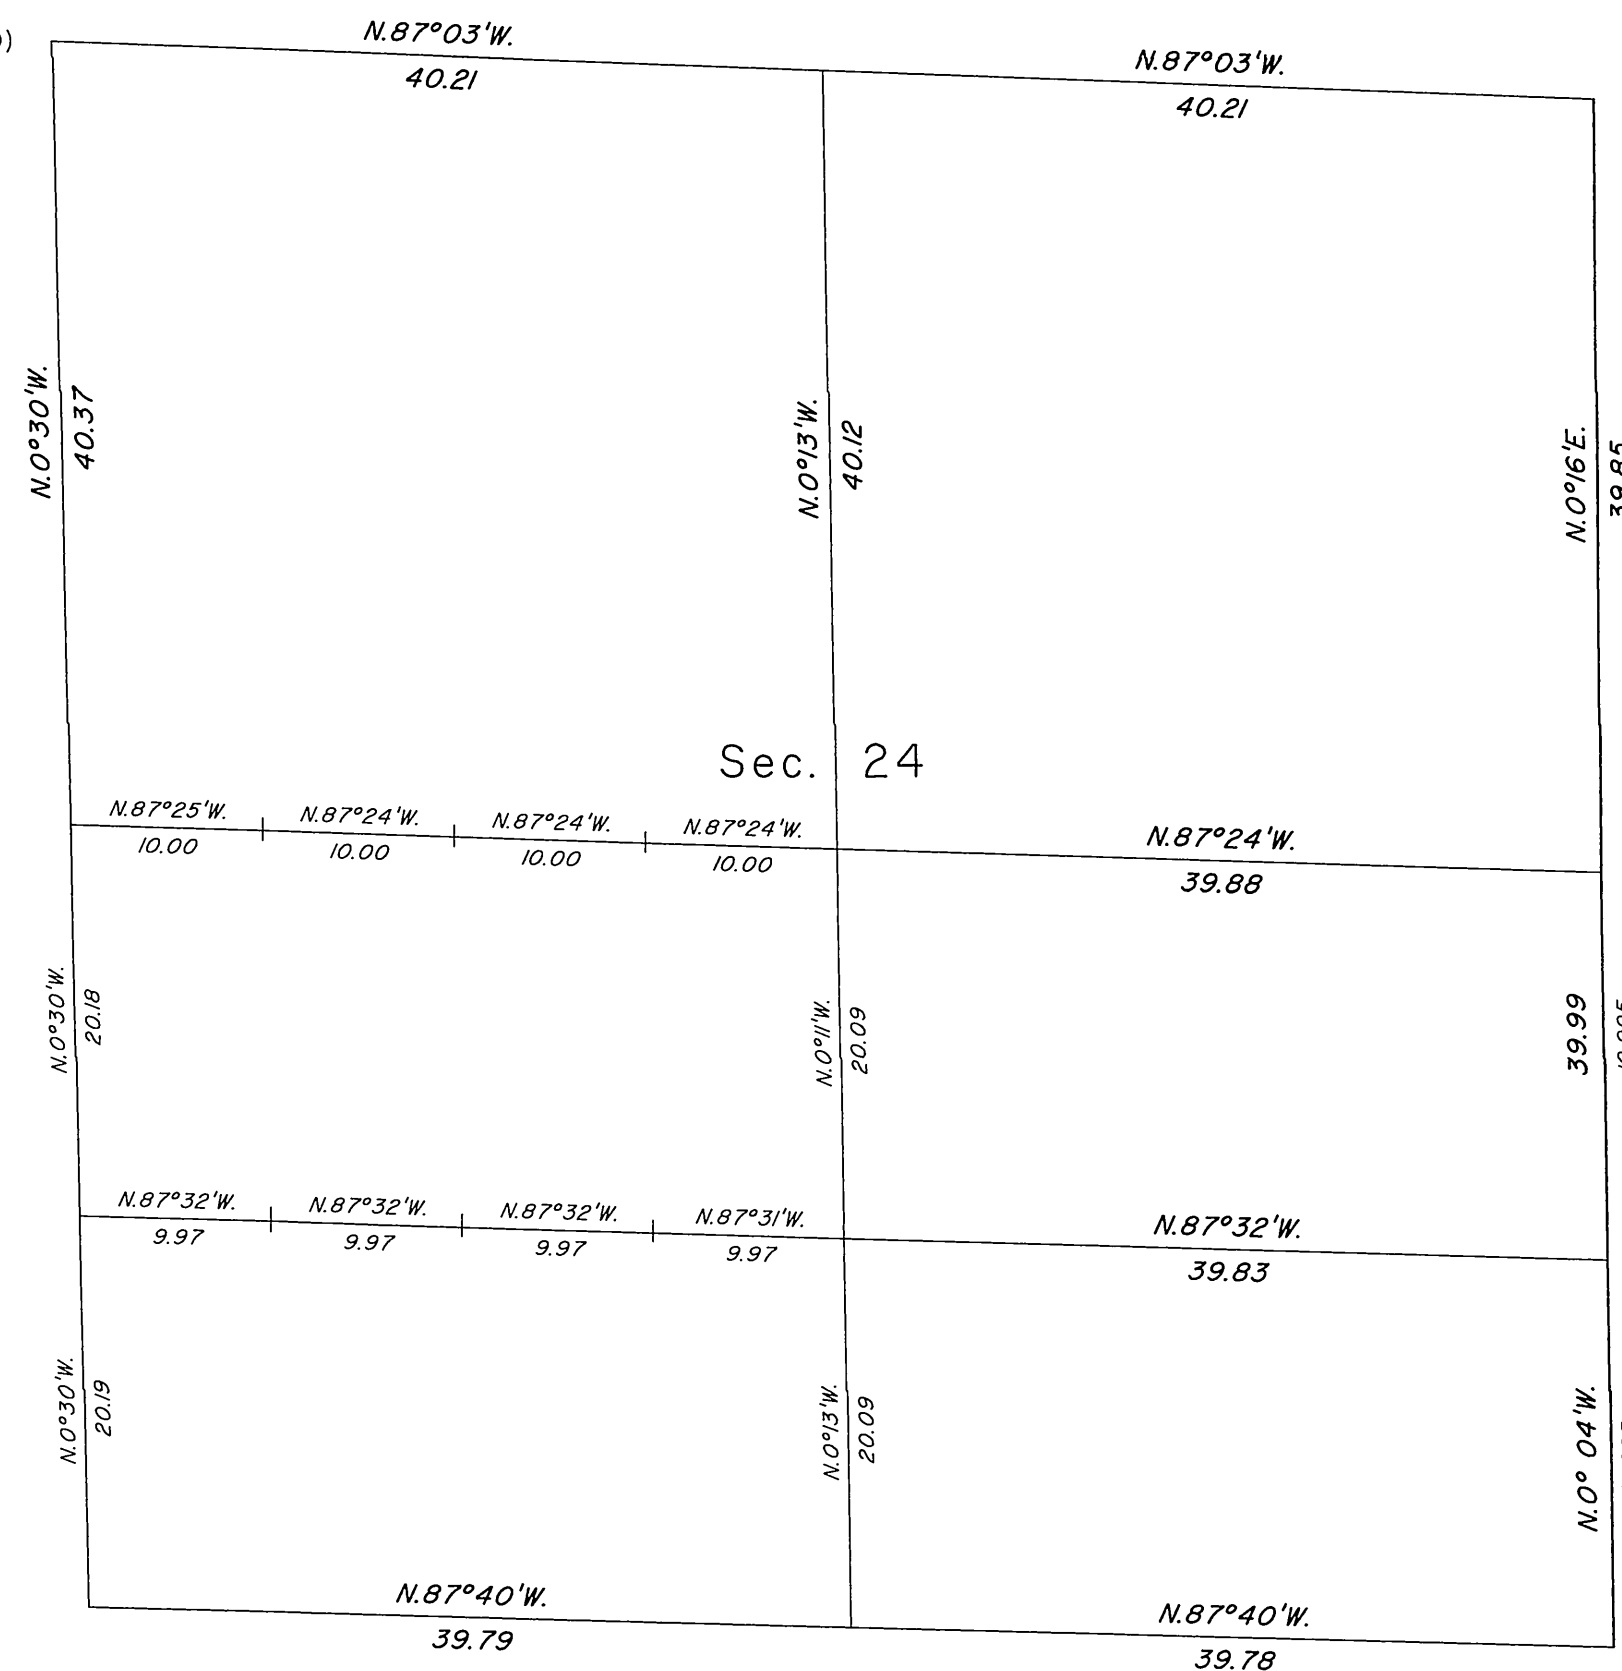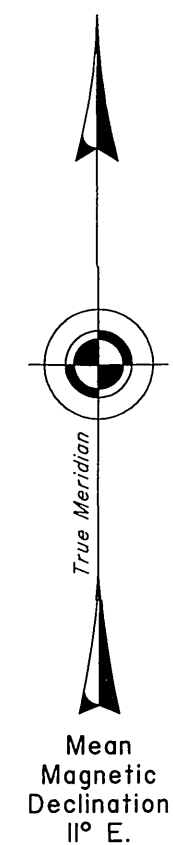

Lat. 42°32'58.547" N.
 Long. 109°04'15.382" W.
 NAD 83 (2011) (EPOCH:2010)

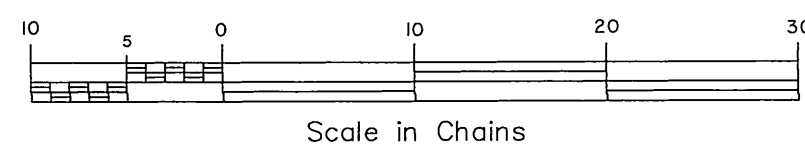

A history of surveys is contained in the field notes.

This plat represents the dependent resurvey of a portion of the east boundary and subdivisional lines, designed to restore the corners in their true original locations according to the best available evidence, and the survey of the subdivision of section 24, T. 30 N., R. 103 W., Sixth Principal Meridian, Wyoming.

Except as indicated hereon, the lotting and areas are as shown on the plat approved February 21, 1885.

Survey executed by Bradley F. Dillon, Cadastral Surveyor, beginning July 16, 2012, and completed July 26, 2012, pursuant to Special Instructions and Assignment Instructions dated July 3, 2012, for Group No. 869, Wyoming.

UNITED STATES DEPARTMENT OF THE INTERIOR
 BUREAU OF LAND MANAGEMENT

Cheyenne, Wyoming

December 18, 2013


This plat is strictly conformable to the approved field notes, and the survey, having been correctly executed in accordance with the requirements of law and the regulations of this Bureau, is hereby accepted.

For the Director

John P. Lee
 John P. Lee

Chief Cadastral Surveyor for Wyoming

TOWNSHIP N° 30 NORTH, RANGE N° 103 WEST of the 6TH Principal MERIDIAN.

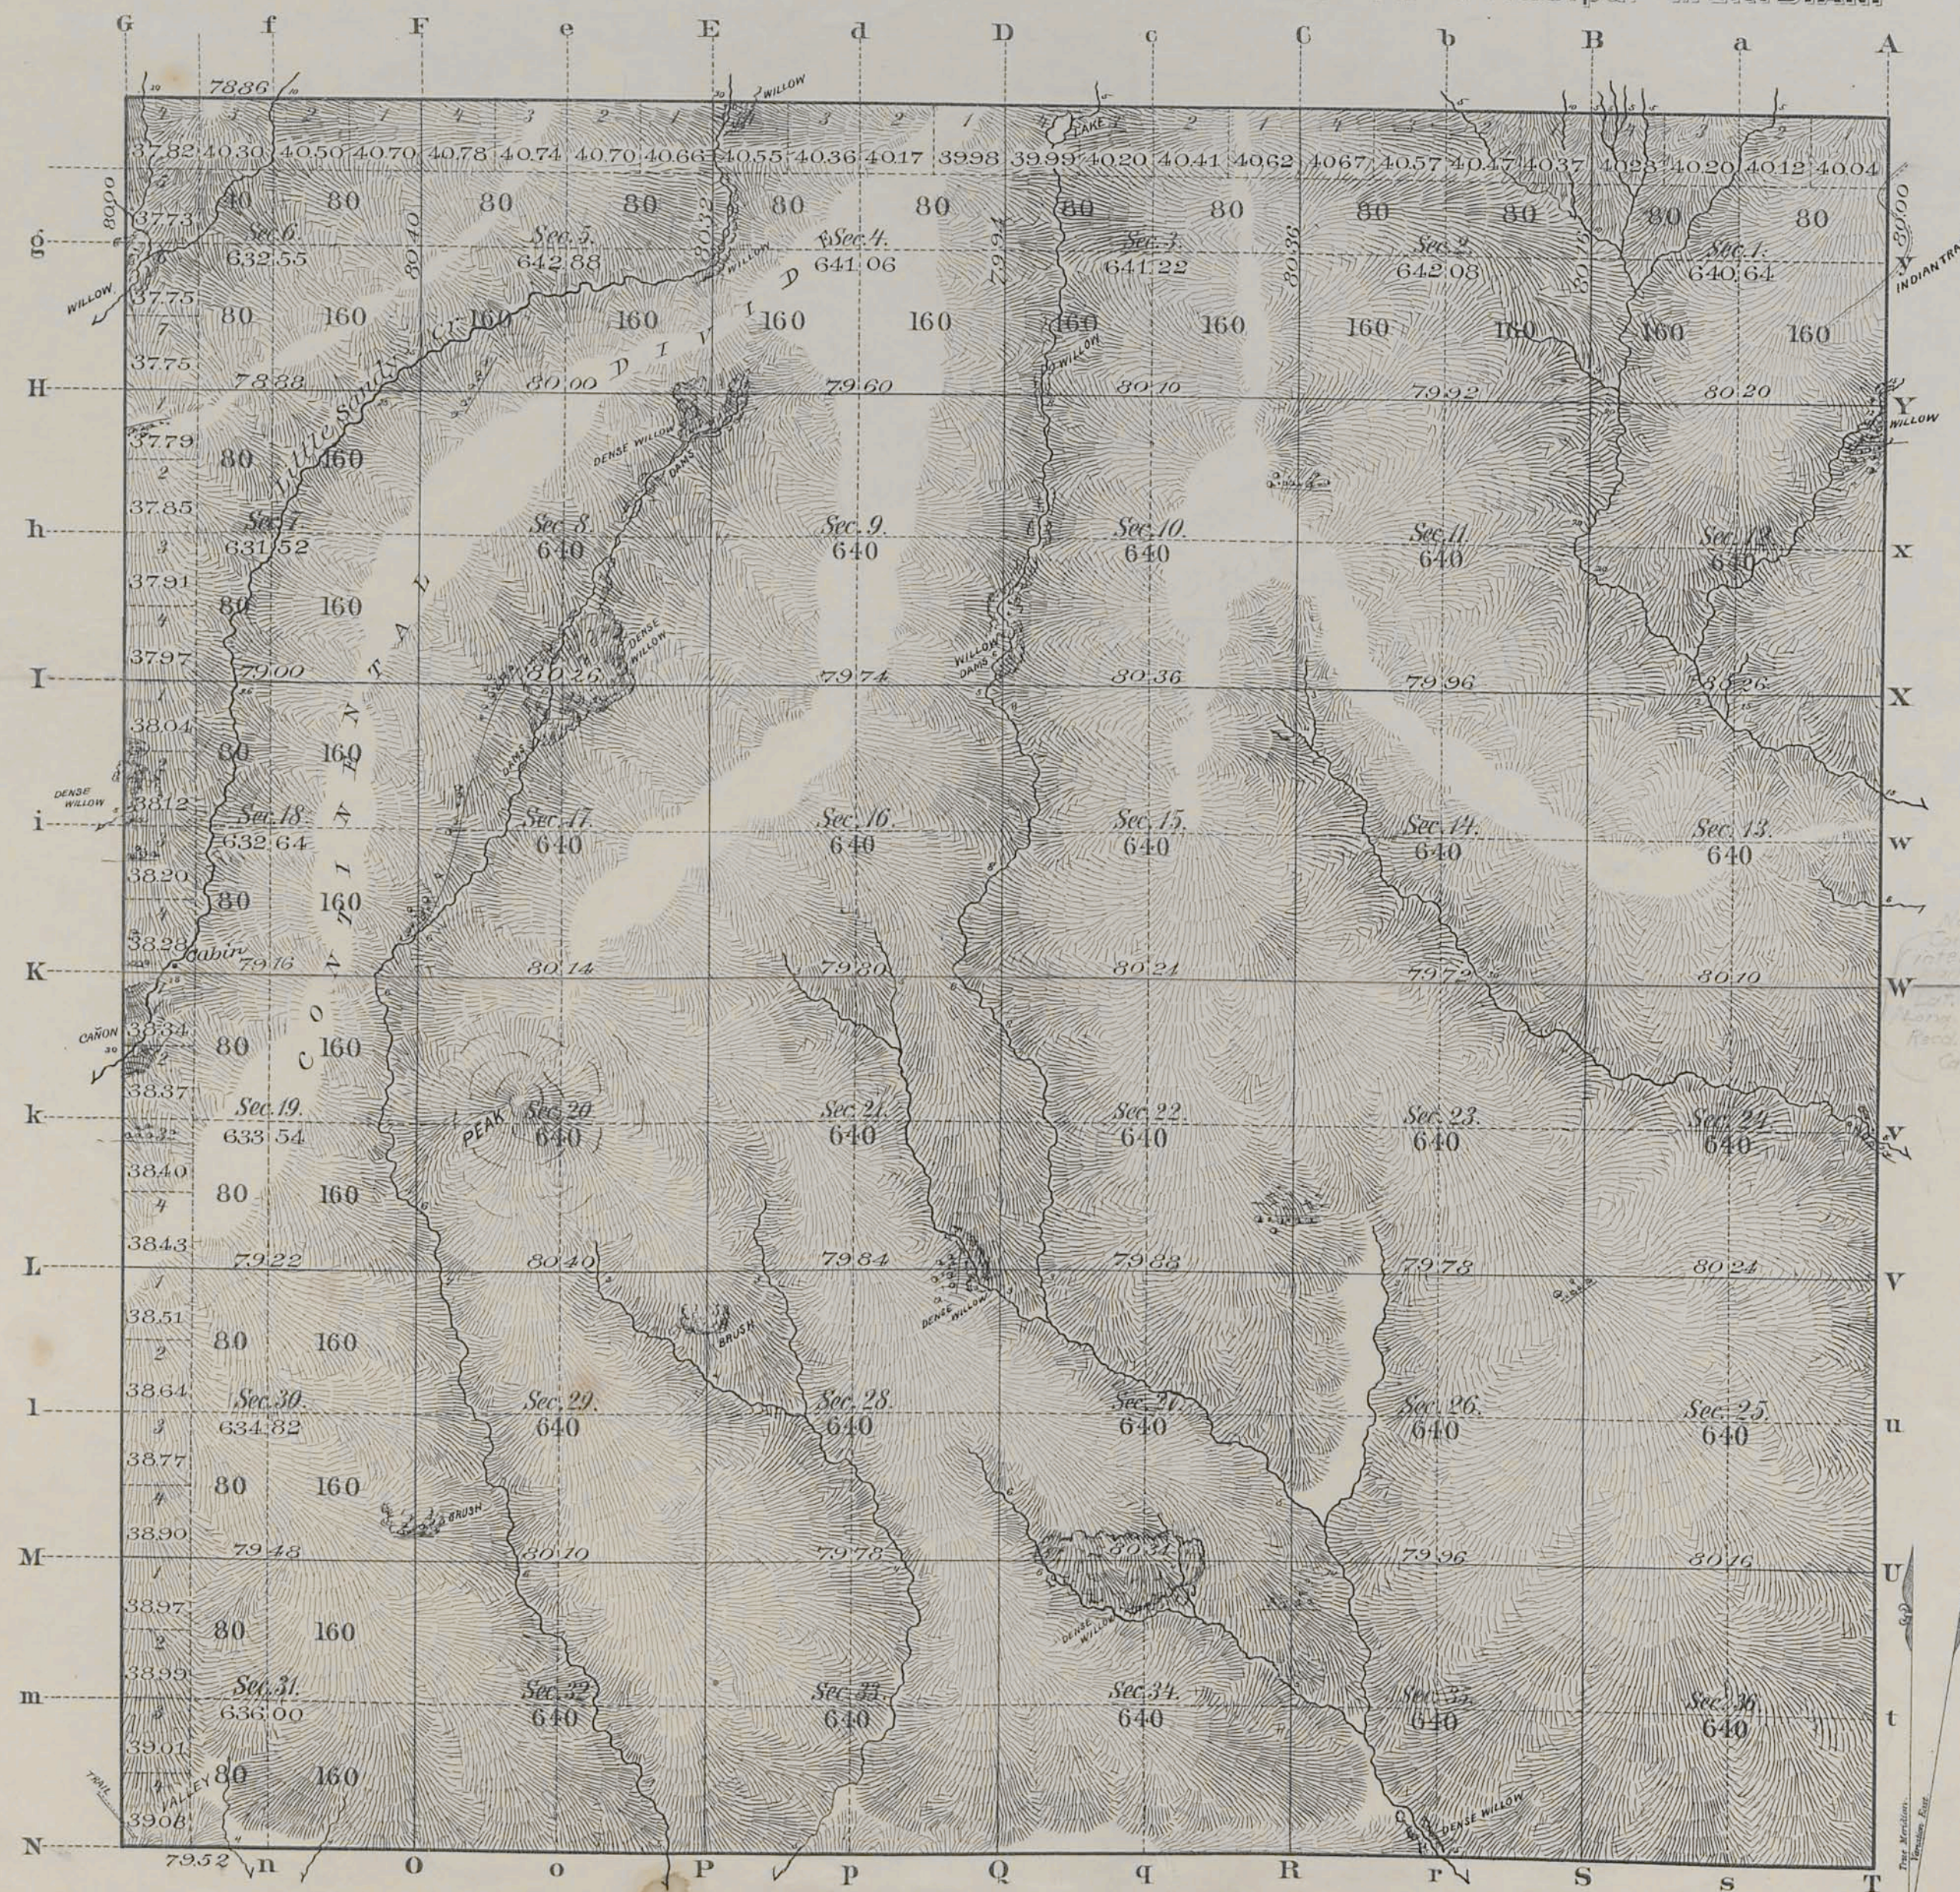

ALL Augmented Rates.

Total number of Acres. 23,008.95

Surveys Designated	By Whom Surveyed	Date of Contract	Amount of Surveys M ² Ch ² Lk ²	When Surveyed	Magnetic Declination
Township lines	R. M. Jones	Aug 13 th 1884	23 78 38	Oct 6, 15, 19, 19 1884	
Subdivisions	Daniel Curry	Sep 6 th 1884	59 77 80	Dec 18-24, 1884	16° 14' 4 16° 30' E
Connections					

The above Map of Township N° 30 North Range N° 103 West of the Sixth Principal Meridian Wyoming Territory is strictly conformable to the field notes of the survey thereof on file in this Office which have been examined and approved


Surveyor General's Office,
Cheyenne, Wyoming
Feb. 21st 1885

Wm. V. Miller
Surveyor General

2401

TOWNSHIP 30 NORTH, RANGE 103 WEST OF THE SIXTH PRINCIPAL MERIDIAN, WYOMING.

INDEX TO CORNER REMONUMENTATION WITHOUT SURVEY

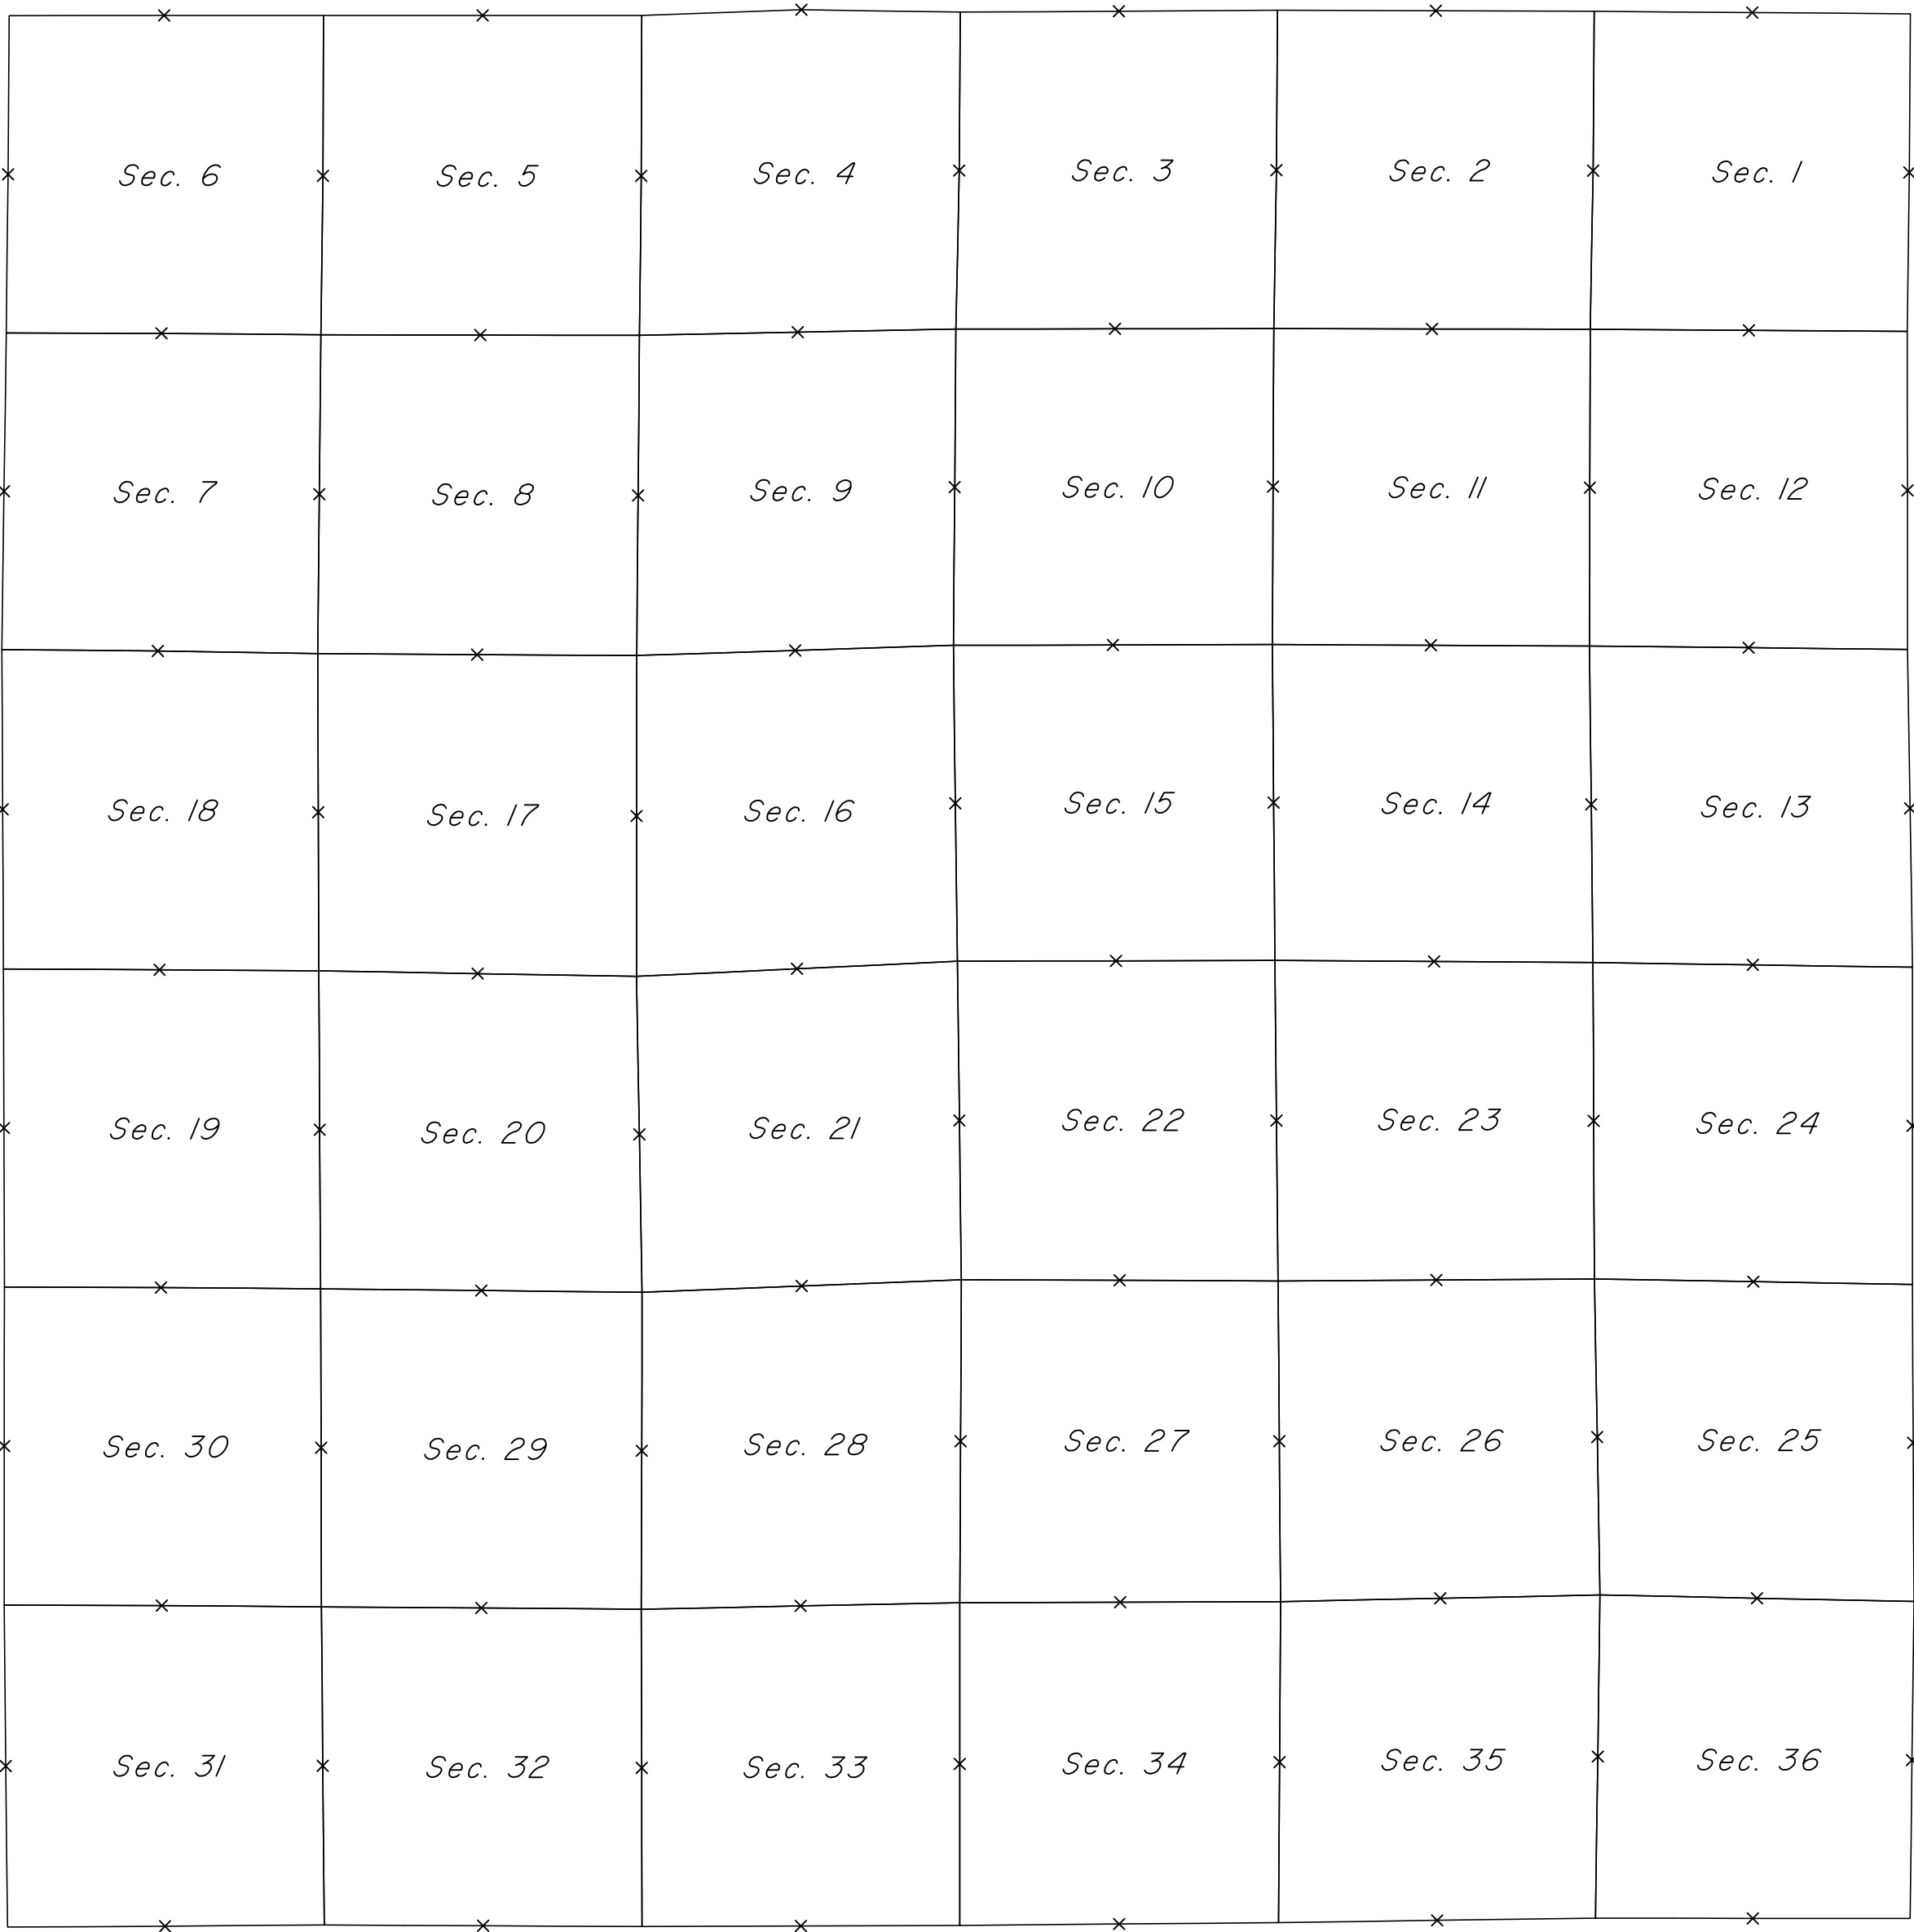

NOT TO SCALE

LEGEND


Remonumented Corner as Indicated

Indevd

426

EXTERIOR LINES.

Scale 3 miles to 1 inch. Magnetic Var. East.

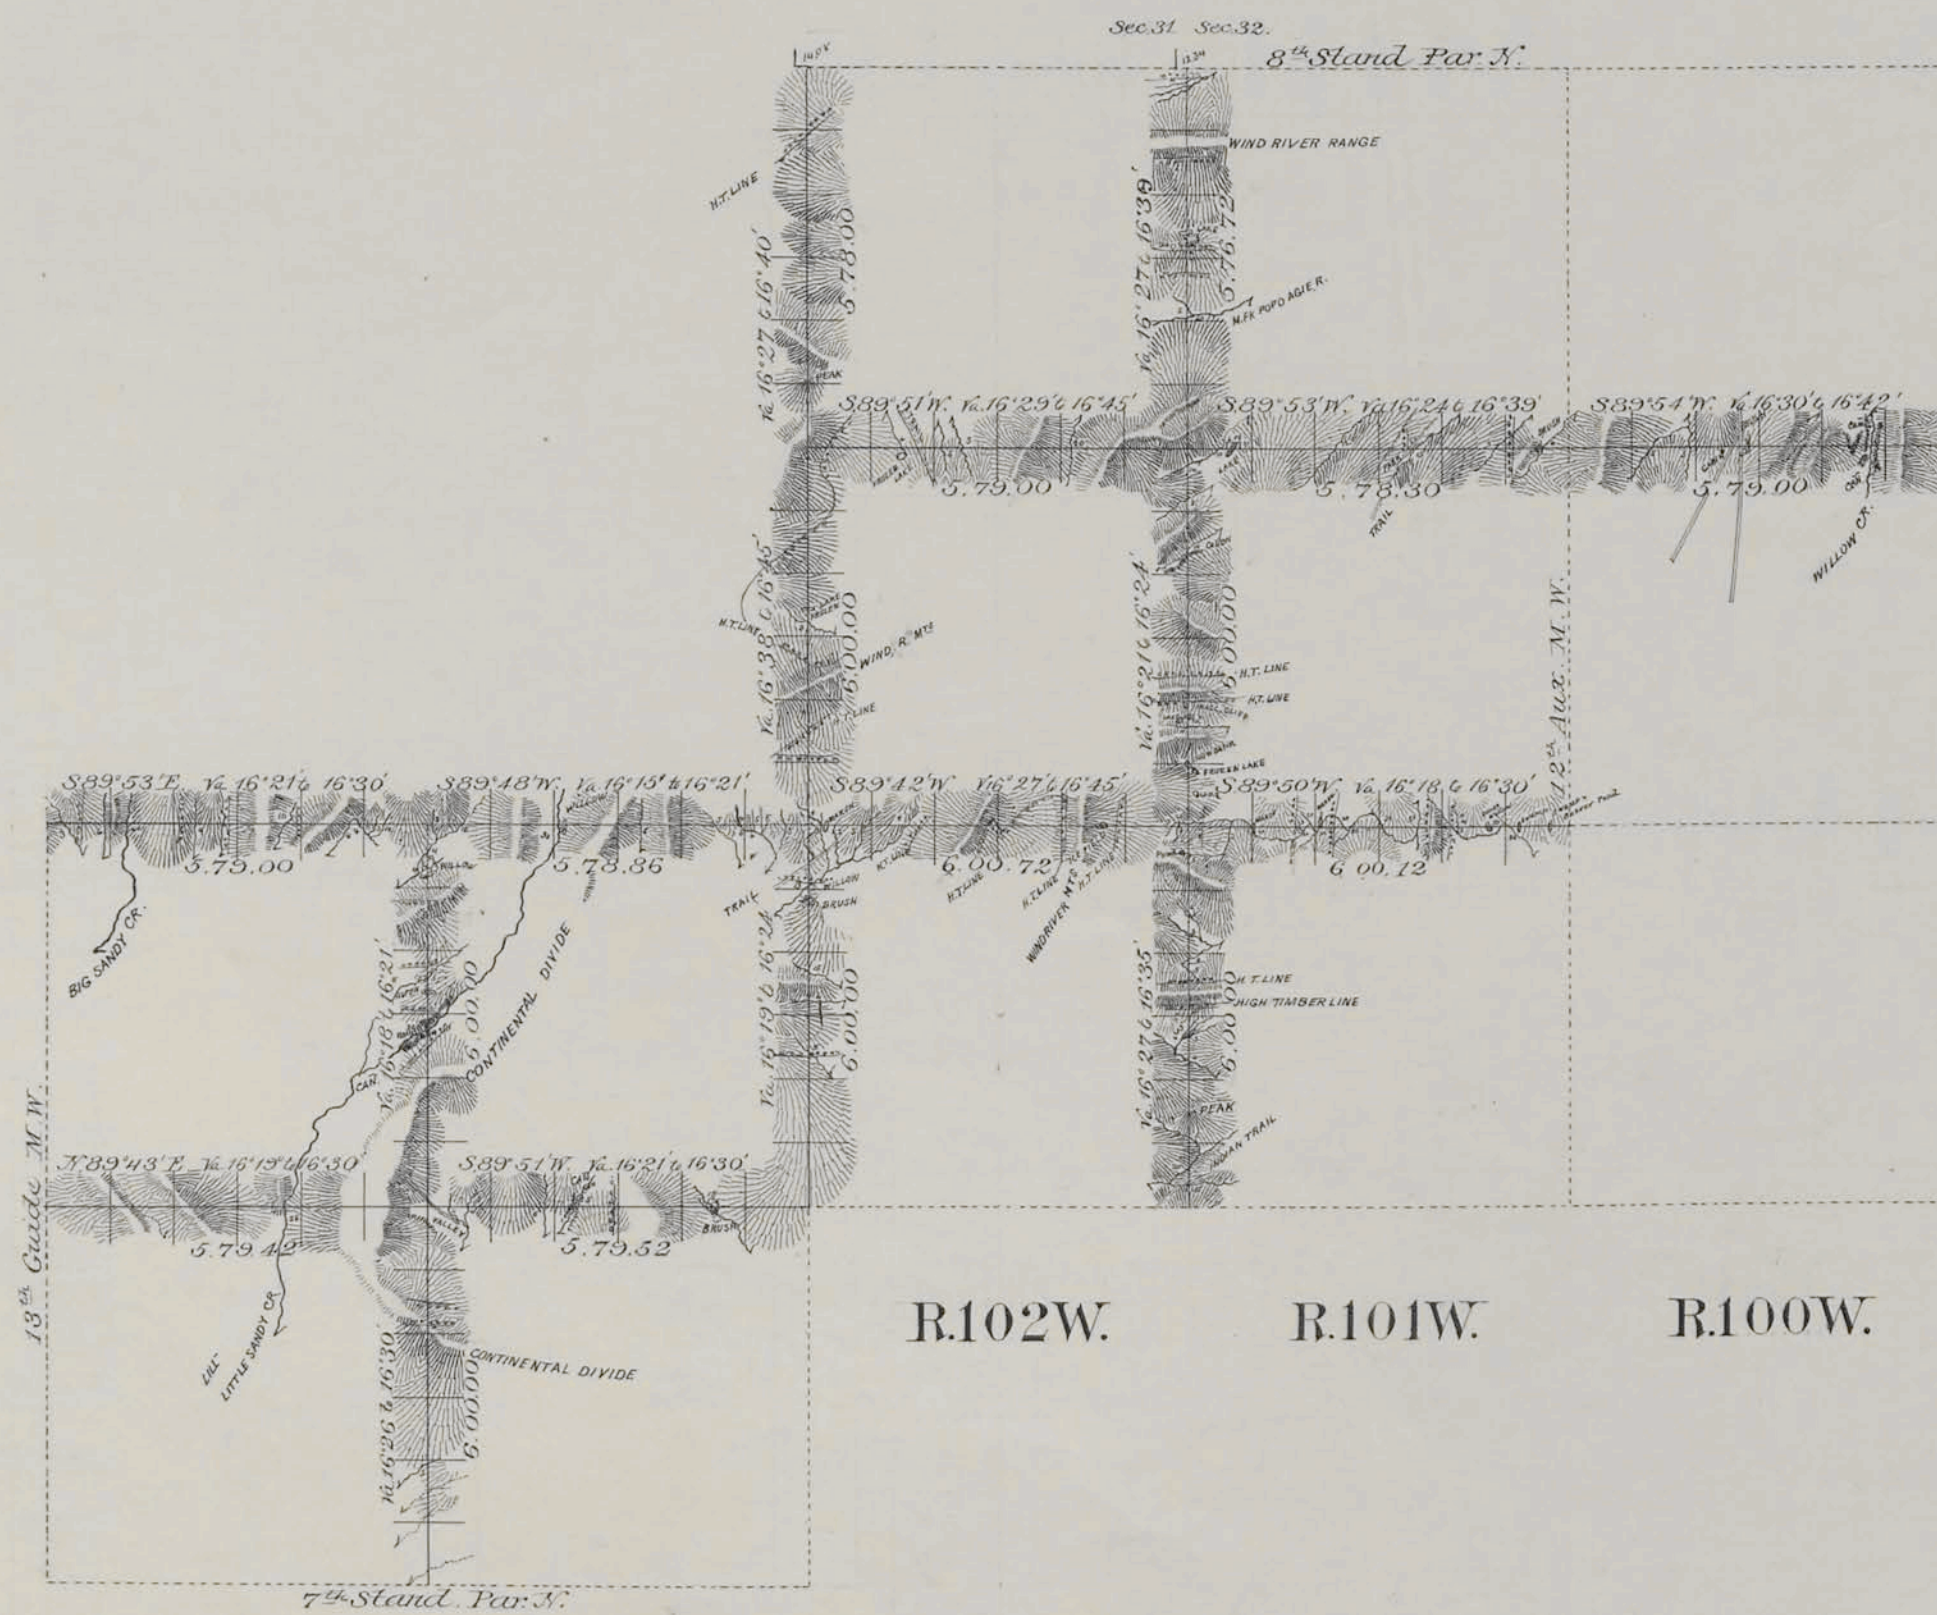

R.104W. R.103W.

R.102W. R.101W. R.100W.

T. 32N.

T. 31N.

T. 30N.

T. 29N.

Regular Rates 2nd 01st 5th
Augmented Rates 99 67 14

Survey Designated	By Whom Surveyed	Date of Contract	Amount of Surveys	When Surveyed
Township Lines	R.M. Jones	Aug 13 th 1884	101 63 66	Sep 29 Oct 25, 1884
Connections	" " "	" " "	26 42	" " "

I hereby certify that the above diagram of the Exterior Lines of Townships 30.31 & 32 North, Ranges 101 & 102 West and Townships 29 & 30 North Ranges 103 & 104 West of the 6th Principal Meridian Wyoming Territory is strictly conformable to the field notes of the survey thereof of on file in this office which have been examined and approved.
Surveyor General's Office
Cheyenne Wyoming Febr. 25th 1885

John H. McLaughlin
Surveyor General