


T. 30 N., R. 112 W., Sixth Principal Meridian, Wyoming, Field Note Links

Plat Accession Number(s)	Year(s) of Survey	
Township Subdivision Plats		
8296	1998-2000	https://www.wy.blm.gov/cadastral/countyplats/sublette/fieldnotes/t30nr112w_gp658fn.pdf
4638	1892	https://www.wy.blm.gov/cadastral/countyplats/sublette/fieldnotes/t30nr112w_c248fn.pdf
Township Exterior Plats		
4536	1892	https://www.wy.blm.gov/cadastral/countyplats/sublette/fieldnotes/ext2633.pdf

TOWNSHIP 30 NORTH, RANGE 112 WEST, OF THE SIXTH PRINCIPAL MERIDIAN, WYOMING.

DEPENDENT RESURVEY AND SUBDIVISION OF SECTION 18

Sec. 7

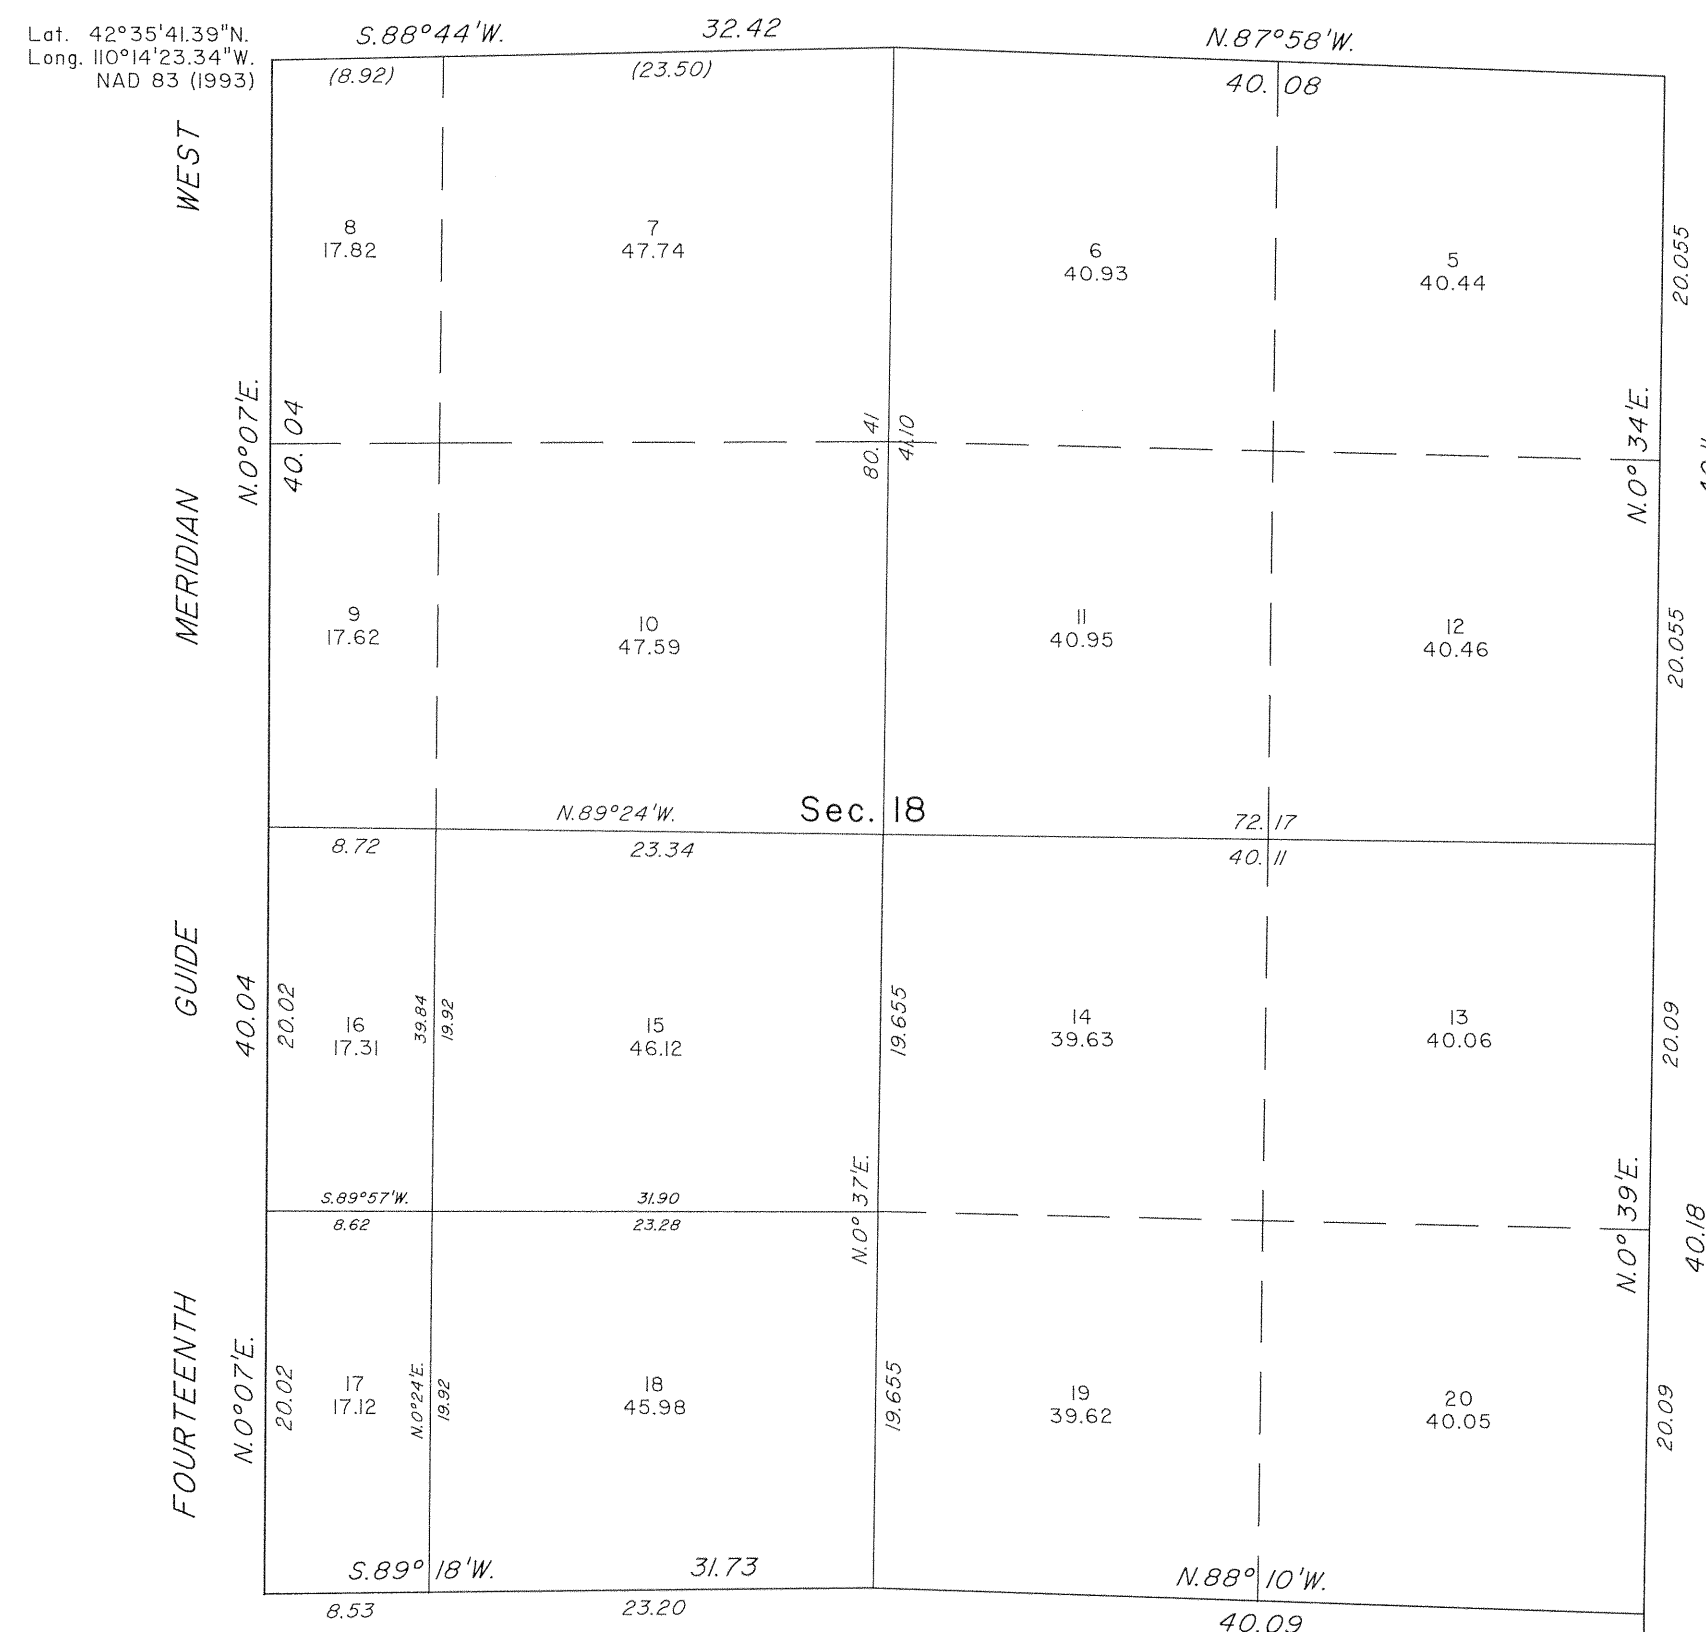

Sec. 17

Sec. 20

A history of surveys is contained in the field notes.

This plat represents the dependent resurvey of a portion of the Fourteenth Guide Meridian West, through T. 30 N., between Rs. 112 and 113 W., and a portion of the subdivisional lines designed to restore the corners in their true original locations according to the best available evidence, and the subdivision of section 18, T. 30 N., R. 112 W., Sixth Principal Meridian, Wyoming.

Certain modified lots and areas shown hereon pertain to Federal interest estate only. Except as indicated hereon, the lottings and areas are as shown on the plat approved April 19, 1893.


Survey executed by Lynn A. Forbes, Cadastral Surveyor, and Matthew J. Kurchinski, Surveying Technician, beginning October 27, 1998, and completed June 10, 2000, pursuant to Special Instructions dated October 22, 1998, and Supplemental Special Instructions dated May 10, 2000, for Group No. 658, Wyoming.

UNITED STATES DEPARTMENT OF THE INTERIOR
BUREAU OF LAND MANAGEMENT

Cheyenne, Wyoming April 23, 2001

This plat is strictly conformable to the approved field notes, and the survey, having been correctly executed in accordance with the requirements of law and the regulations of this Bureau, is hereby accepted.


For the Director
John P. Lee
Chief Cadastral Surveyor for Wyoming

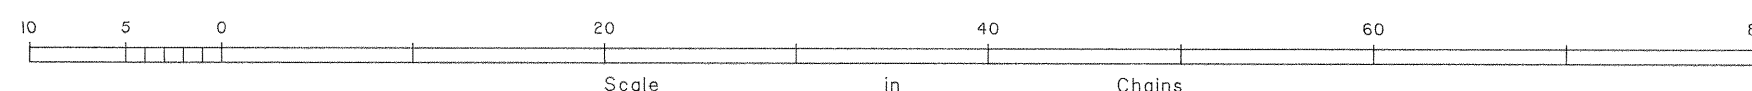

Mean magnetic declination
13 1/2° E.

4638

Township N° 30 North, Range N° 112 West of the 6th Principal Meridian

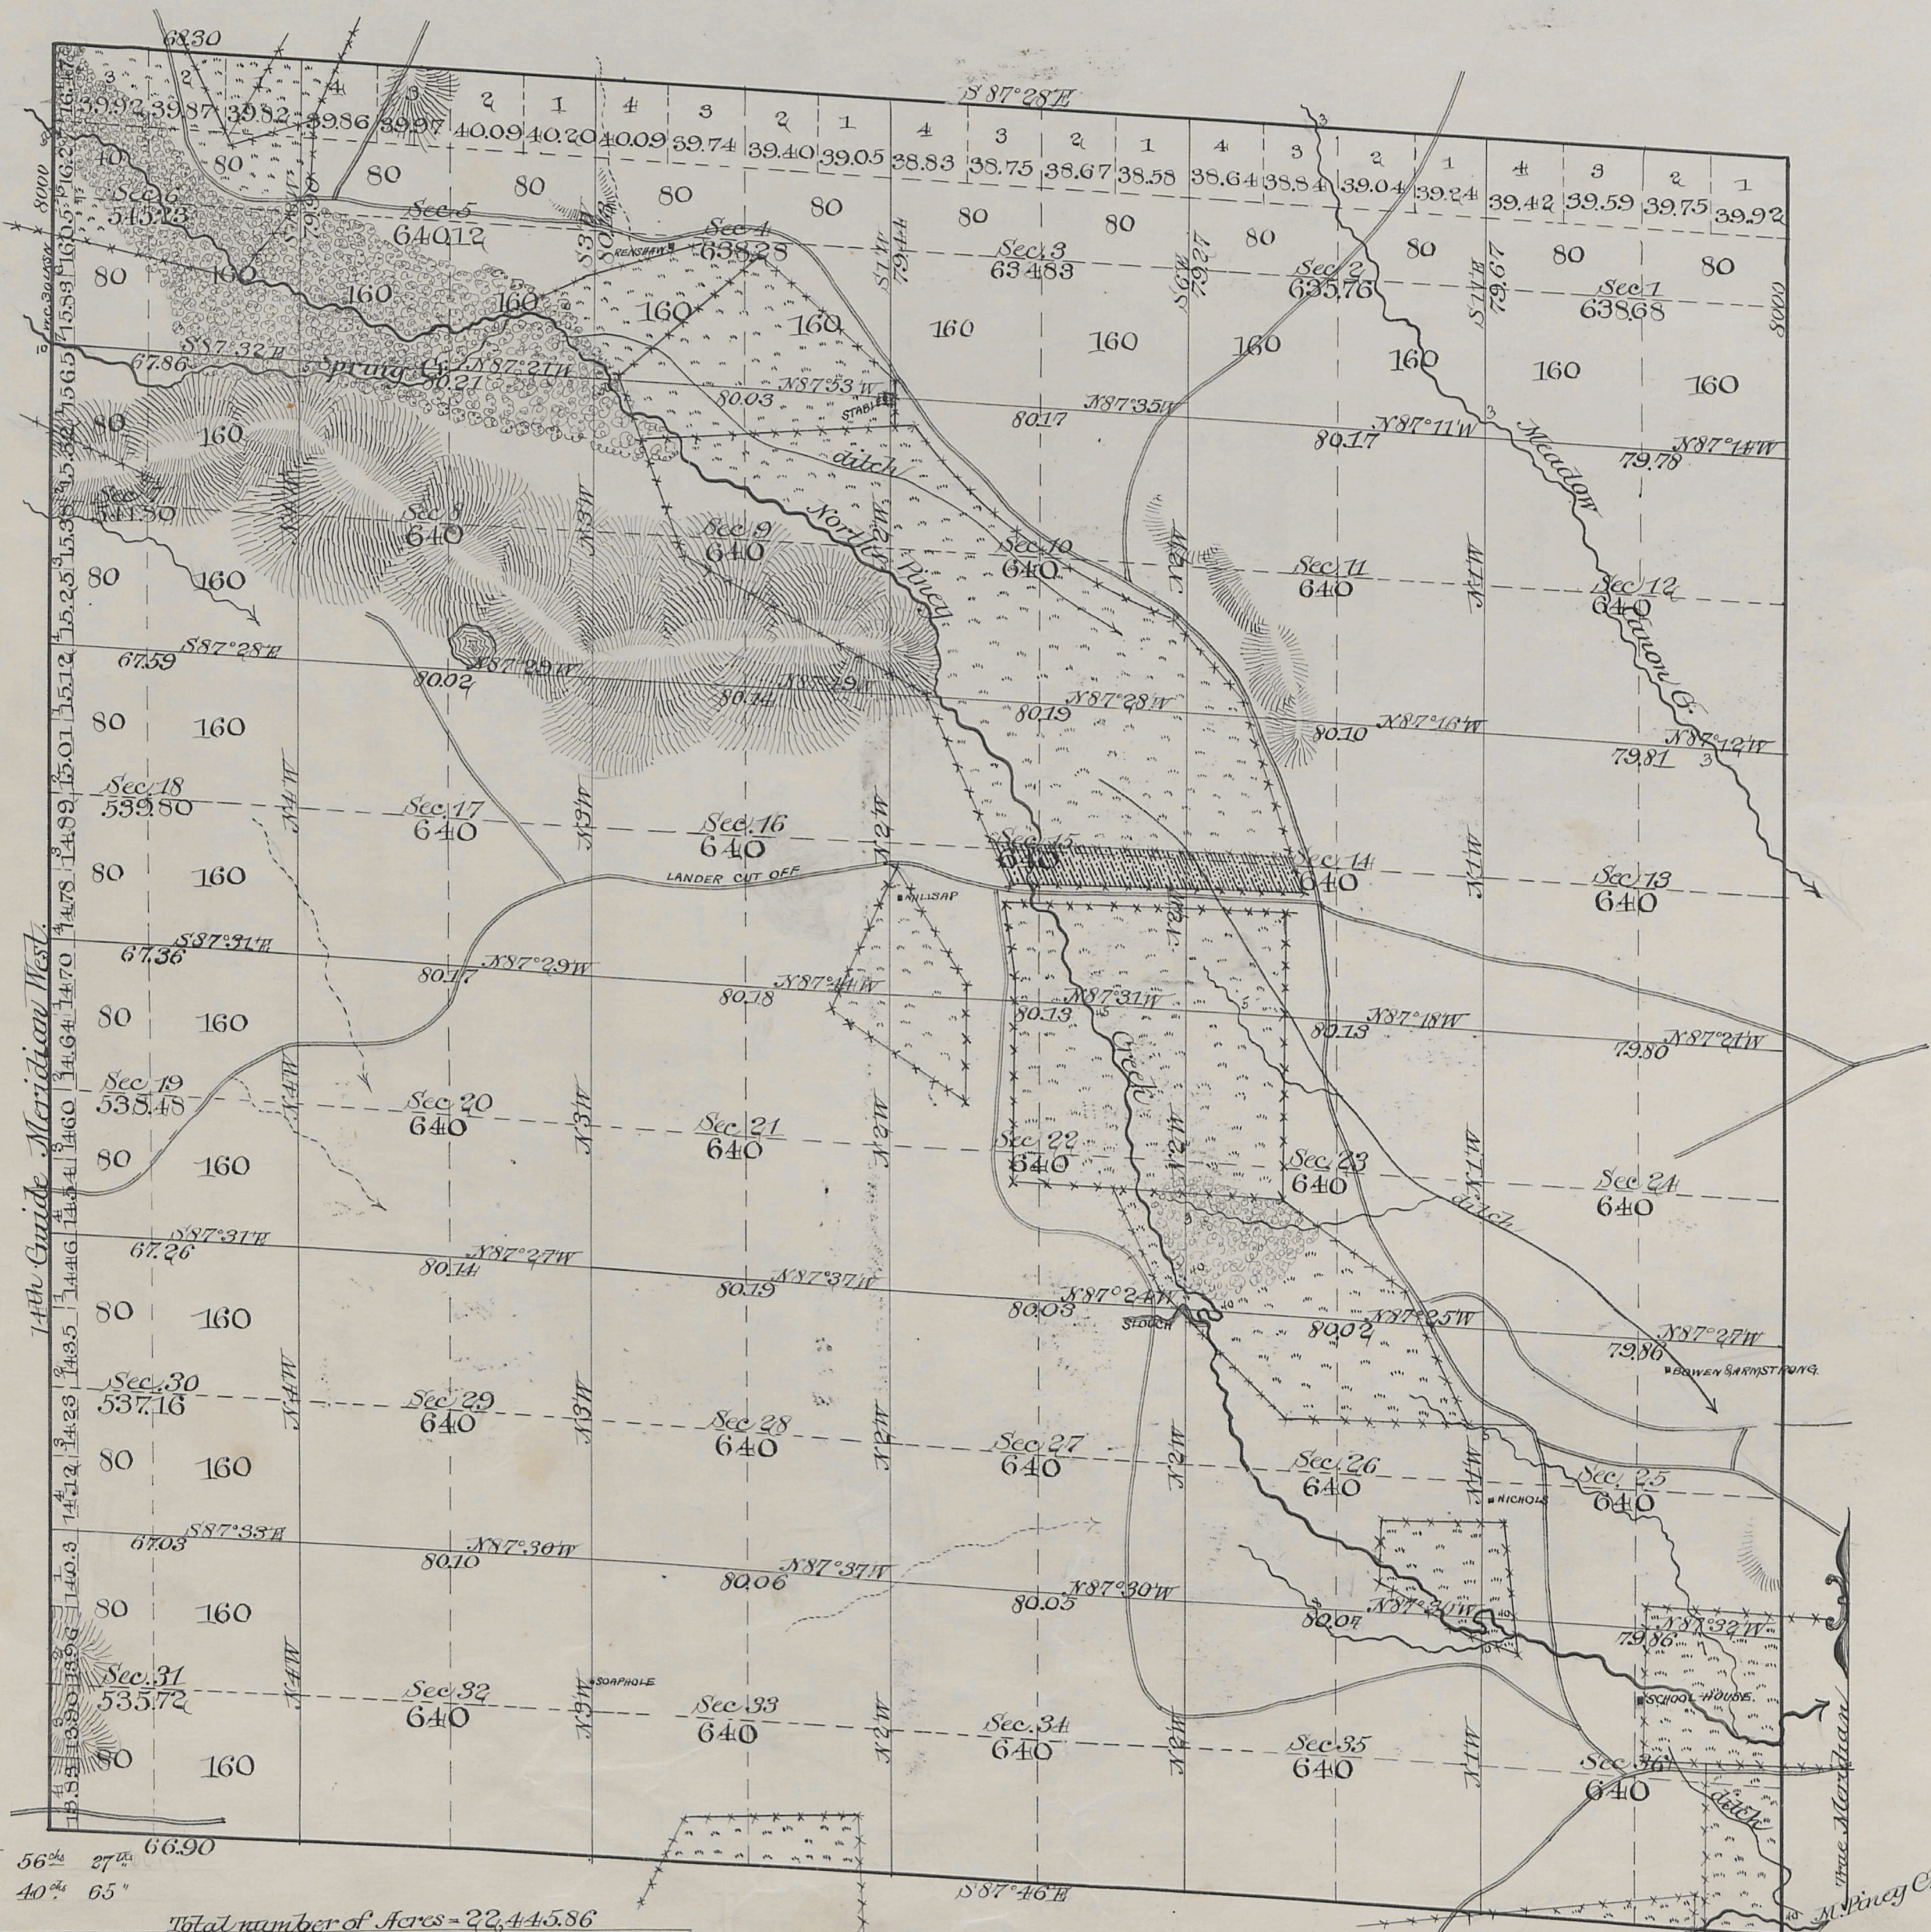

Subdivision lines at intermediate rates 4th 56th 27th 66.90
 " " minimum " 54th 40th 65th

Total number of Acres - 22,445.86

Surveys Designated	By Whom Surveyed	Date of Contract	Amount of Survey	Date of Survey	Magnetic Declination
Subdivisions	J. S. W. Shannon	Sept. 2, 1892	Ac. Chs. Lks.	Nov. 1-4, 1892	17° 15' East
			59 16 92		

The above Map of Township N° 30 North, Range N° 112 West of the 6th Principal Meridian Wyoming is strictly conformable to the field notes of the survey thereof on file in this office which have been examined and approved. *Wm. A. Richards*
 Surveyor General's Office
 Cheyenne Wyo. April 17/1895
 Surveyor General.


Indexed

4536

Register filed July 13-93

EXTERIOR LINES.

Scale, 2 miles to 1 inch. Magnetic Variation East.

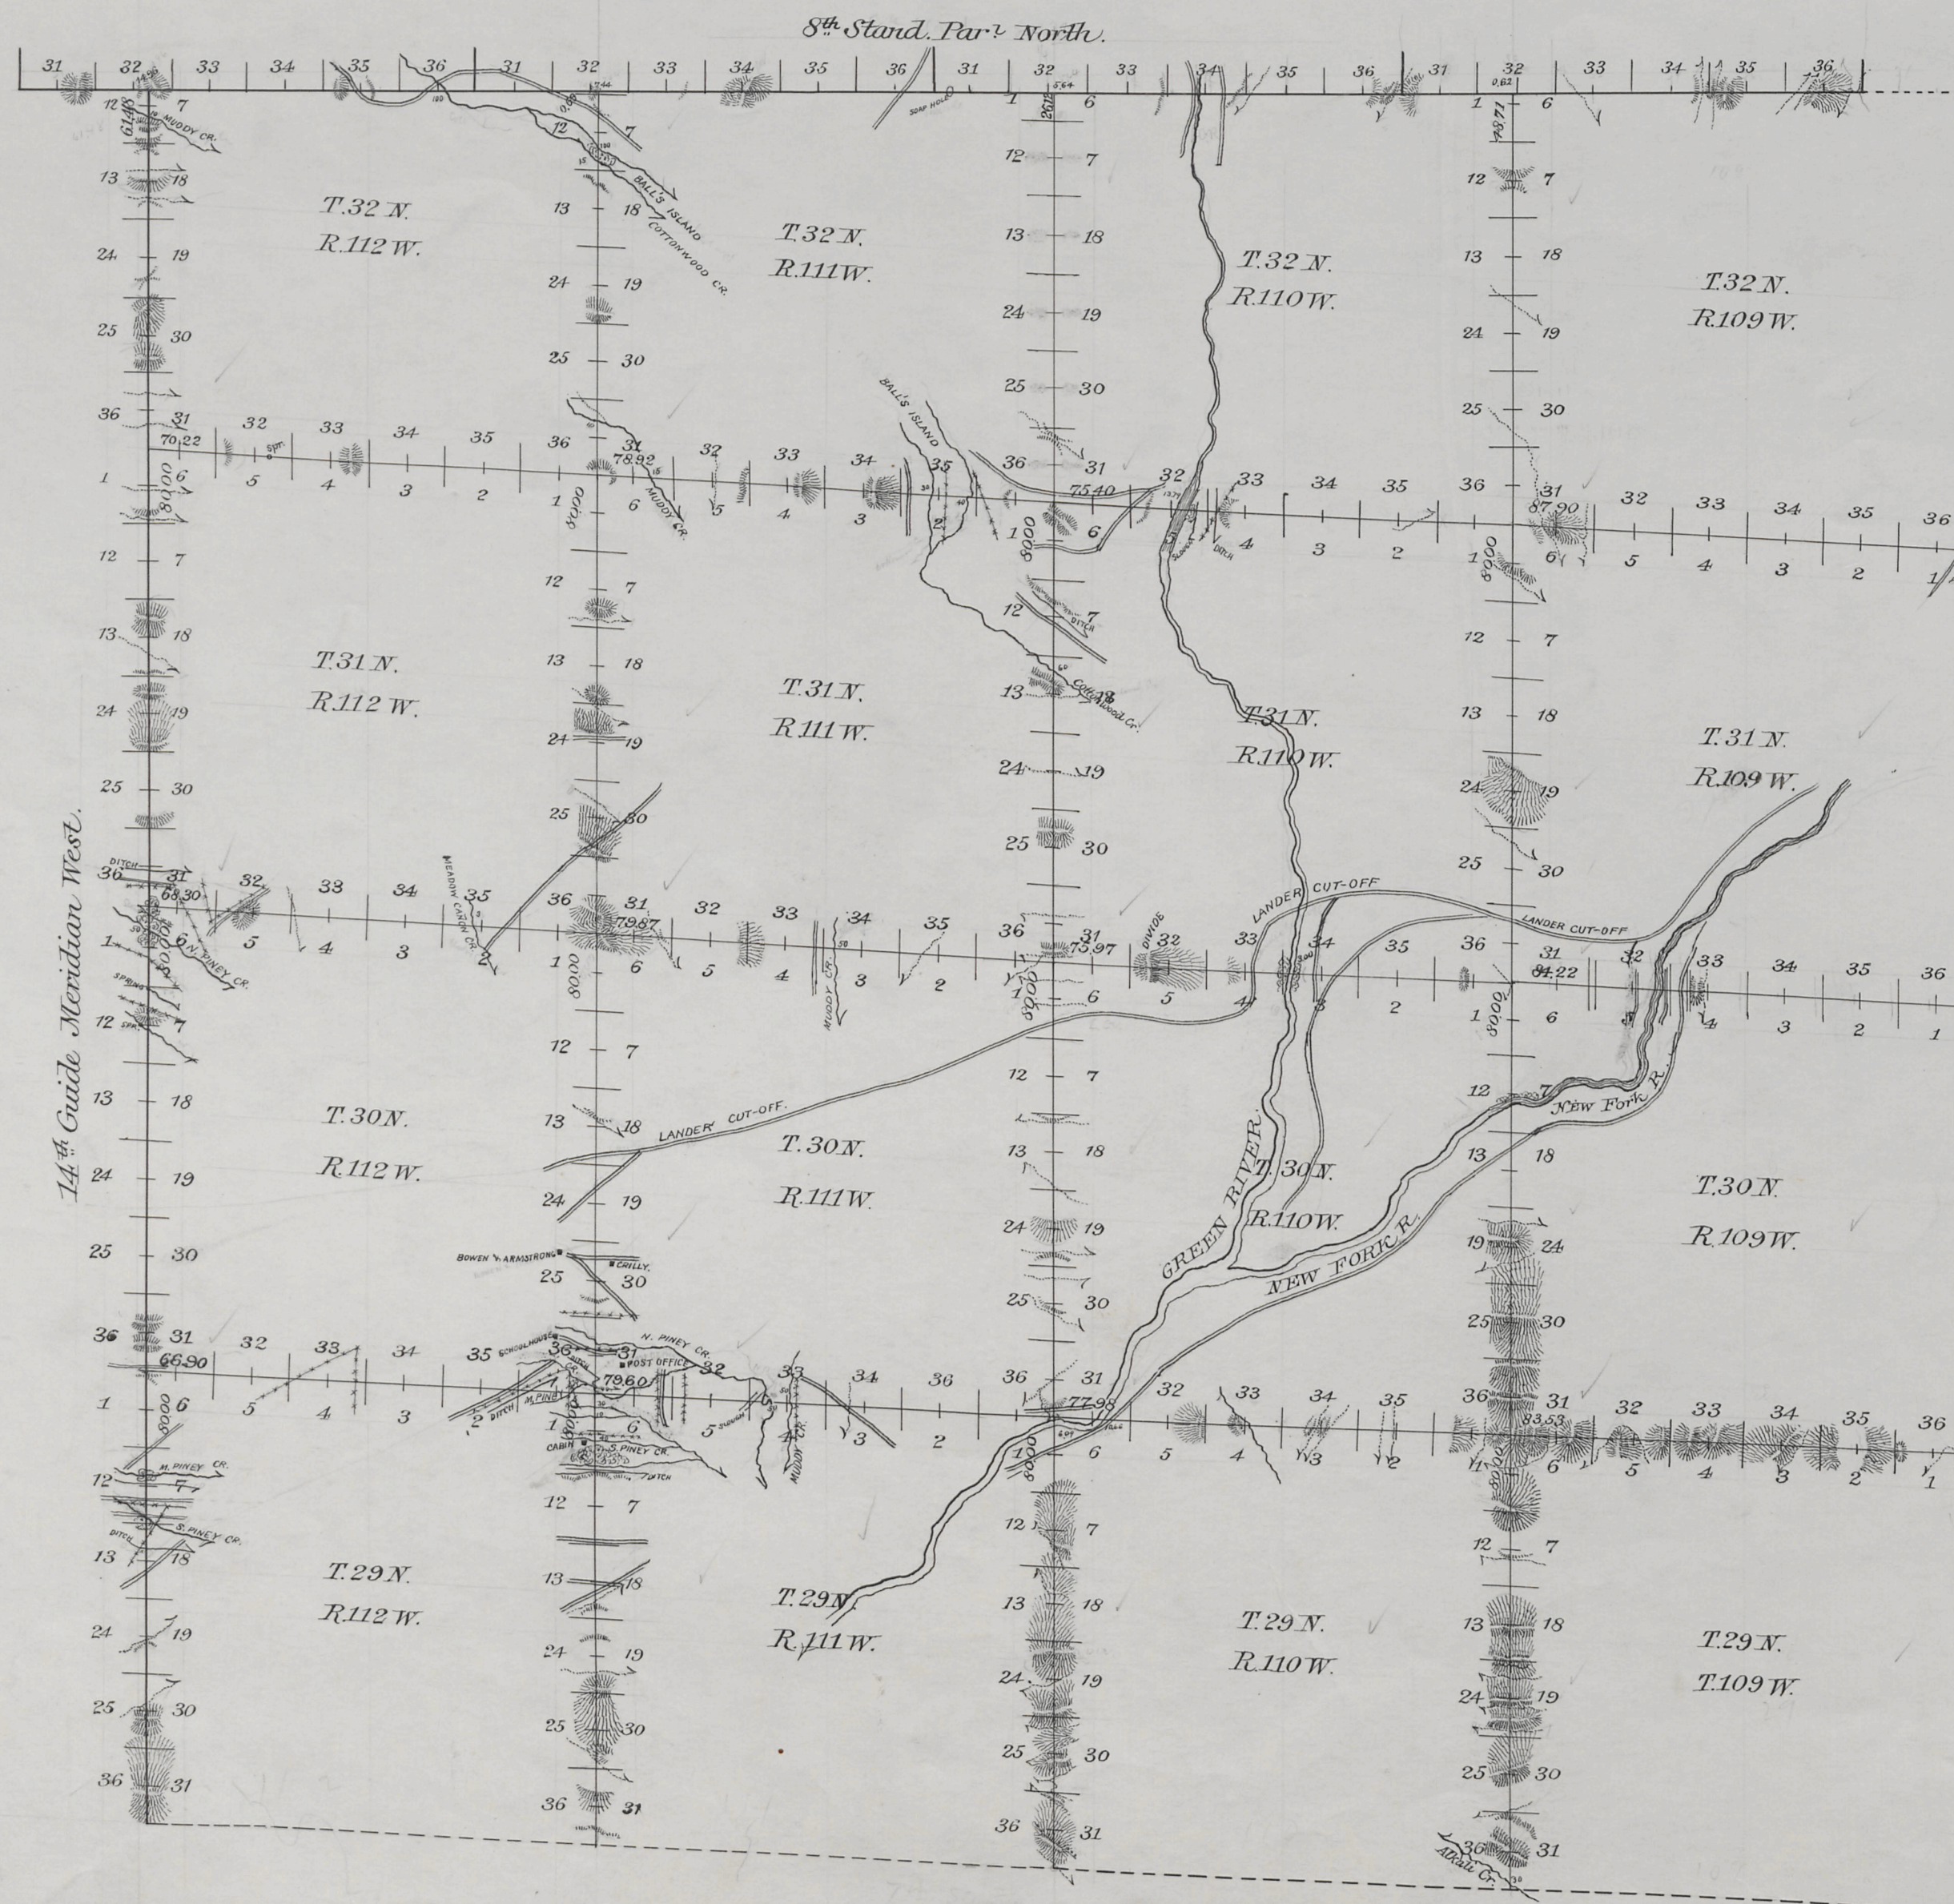

Section	Area	Area	Area	Area
2-17	2-17	2-17	2-17	2-17
2-18	2-18	2-18	2-18	2-18
2-19	2-19	2-19	2-19	2-19
2-20	2-20	2-20	2-20	2-20
2-21	2-21	2-21	2-21	2-21
2-22	2-22	2-22	2-22	2-22
2-23	2-23	2-23	2-23	2-23
2-24	2-24	2-24	2-24	2-24
2-25	2-25	2-25	2-25	2-25
2-26	2-26	2-26	2-26	2-26
2-27	2-27	2-27	2-27	2-27
2-28	2-28	2-28	2-28	2-28
2-29	2-29	2-29	2-29	2-29
2-30	2-30	2-30	2-30	2-30
2-31	2-31	2-31	2-31	2-31
2-32	2-32	2-32	2-32	2-32
2-33	2-33	2-33	2-33	2-33
2-34	2-34	2-34	2-34	2-34
2-35	2-35	2-35	2-35	2-35
2-36	2-36	2-36	2-36	2-36

Standard lines at intermediate rates	M	Chs	Lks
" " maximum	21	74	00
Meander " intermediate	2	17	20
" " maximum	20	44	28
Exterior " intermediate	19	00	83
" " maximum	122	43	50

Surveys Designed.	By Whom Surveyed.	Date of Contract.	Amount of Surveys.	When Surveyed.	Magnetic Declination.
Exterior lines	J. E. Shannon	Feb. 19 th 1892	141 44 33		
8 th Stand. Par. N.	"	"	24 00 00	May 13-14, 1892	17° 40' East.
14 th Guide M. W.	"	"	22 61 48	May 15-17, 1892	17° 30' East.

Thereby certify that the above diagram of the Exterior lines of Townships 29, 30, 31 and 32 North, Ranges 109, 110, 111 and 112 West of the 6th Principal Meridian, Wyoming, is strictly conformable to the field notes of survey thereof on file in this office, which have been examined and approved.

U.S. Surveyor General's Office,
Cheyenne, Wyoming,
March 9th 1893.

Wm. A. Richards
U.S. Surveyor General.