


T. 32 N., R. 113 W., Sixth Principal Meridian, Wyoming, Field Note Links

Plat Accession Number(s)	Year(s) of Survey	
Township Subdivision Plats		
7290	1973	https://www.wy.blm.gov/cadastral/countyplats/sublette/fieldnotes/t32nr113w_gp354fn_s11_12.pdf
4451	1892	https://www.wy.blm.gov/cadastral/countyplats/sublette/fieldnotes/t32nr113w_c248fn.pdf
Township Exterior Plats		
4455	1892	https://www.wy.blm.gov/cadastral/countyplats/sublette/fieldnotes/ext2588.pdf

TOWNSHIP 32 NORTH, RANGE 113 WEST OF THE SIXTH PRINCIPAL MERIDIAN, WYOMING.
DEPENDENT RESURVEY AND SUBDIVISION OF SECTIONS 11 AND 12

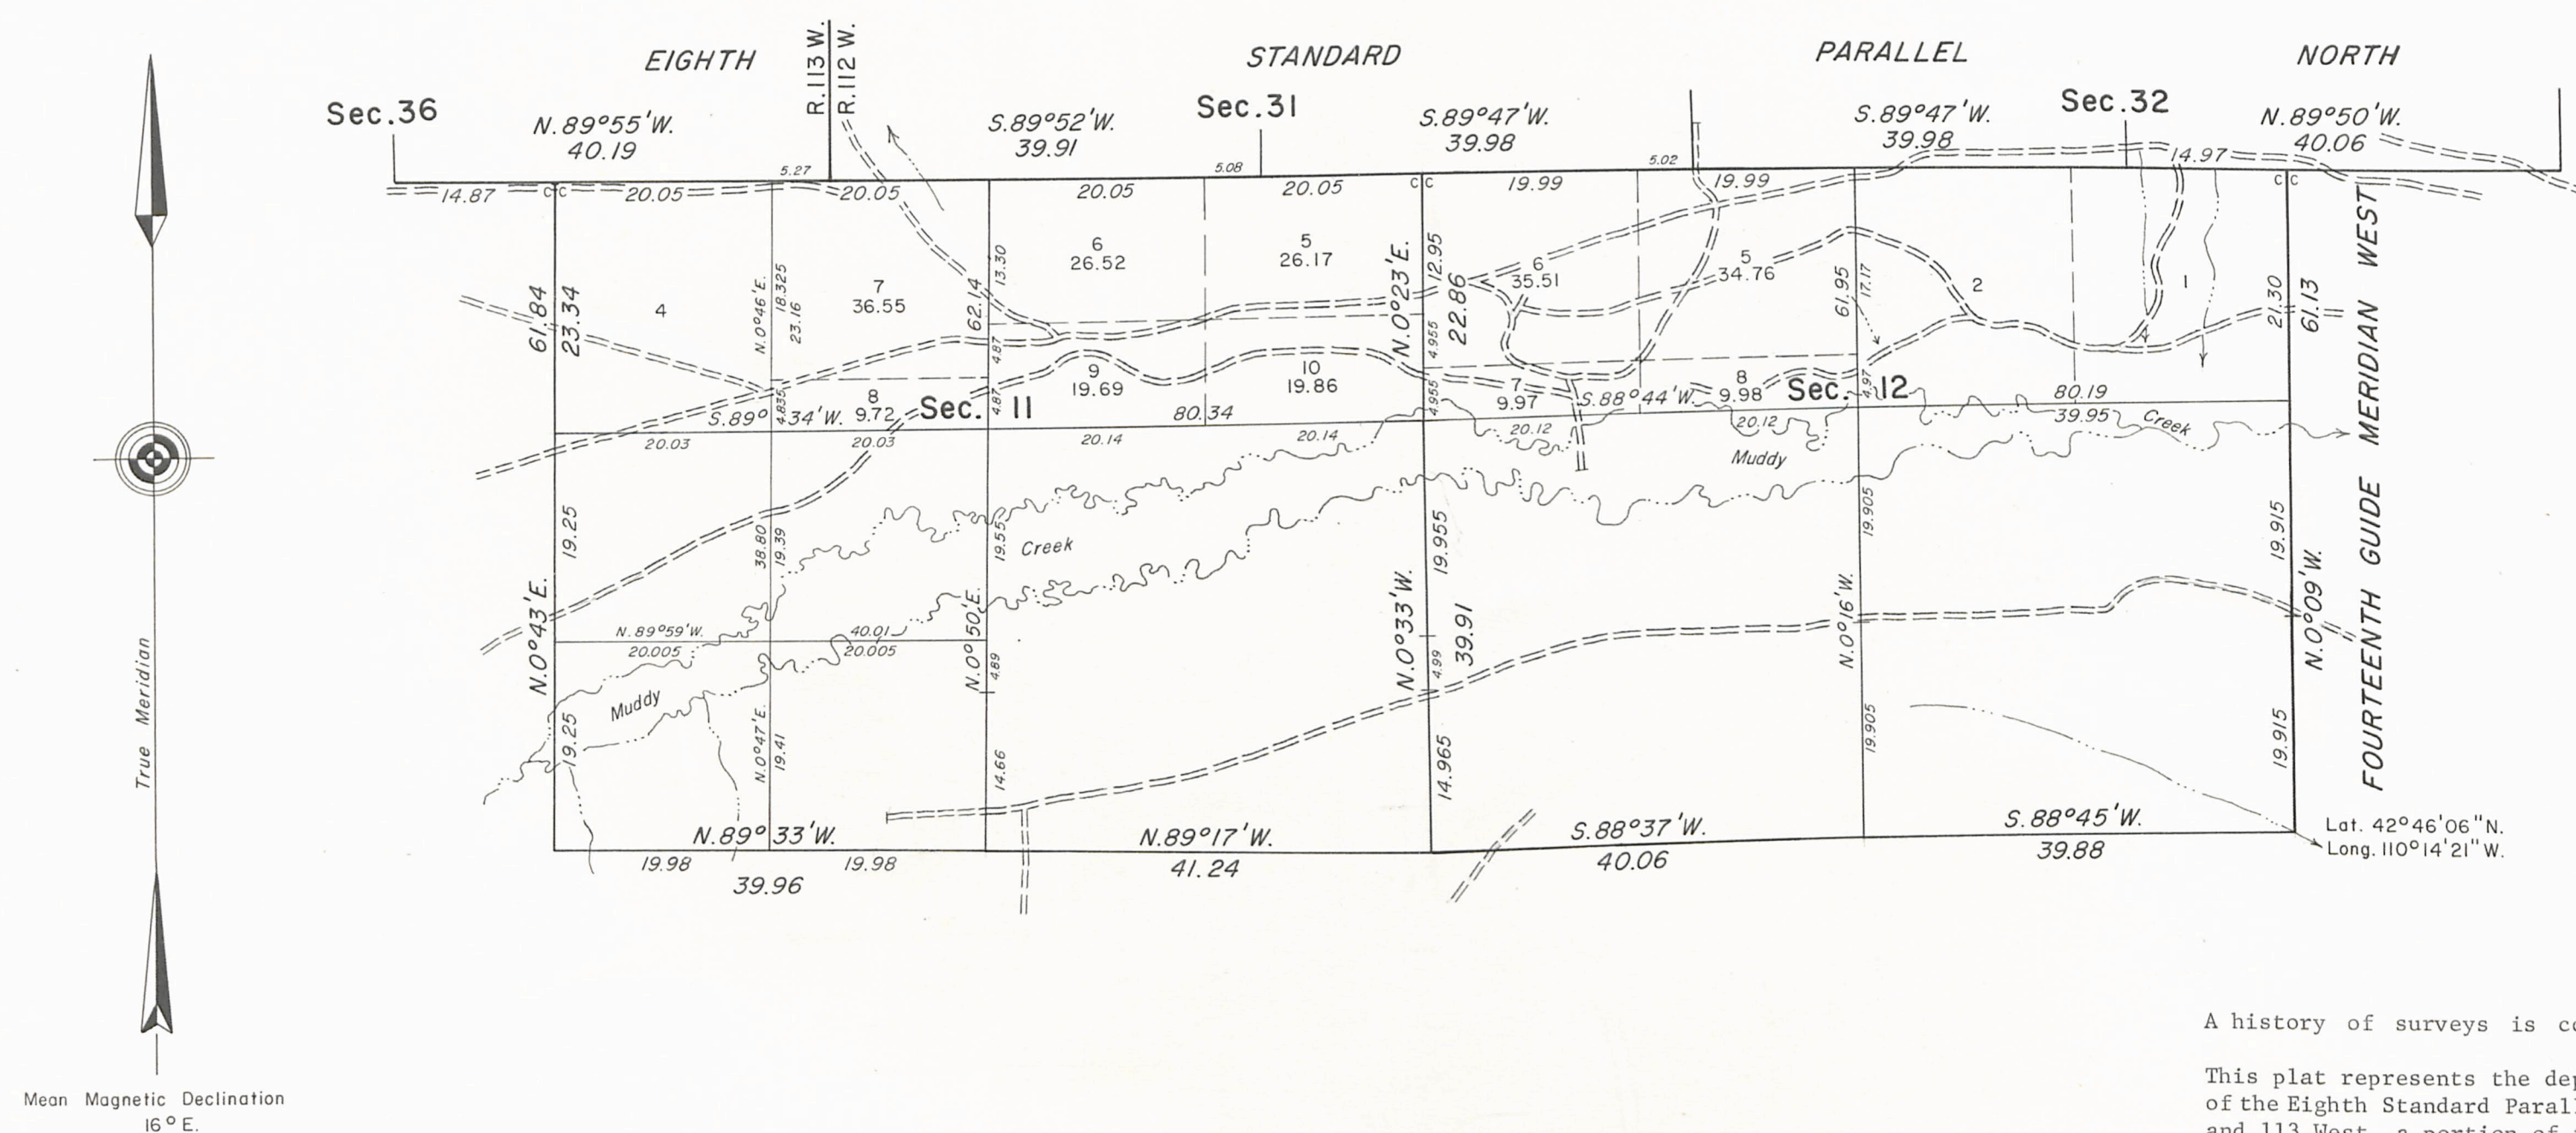

Mean Magnetic Declination
16° E.

UNITED STATES DEPARTMENT OF THE INTERIOR
BUREAU OF LAND MANAGEMENT
Washington, D.C. November 18, 1975

This plat is strictly conformable to the approved field notes, and the survey, having been correctly executed in accordance with the requirements of law and the regulations of this Bureau, is hereby accepted.

For the Director

Roger T. Barron

Acting Chief, Division of Cadastral Survey


A history of surveys is contained in the field notes.

This plat represents the dependent resurvey of a portion of the Eighth Standard Parallel North, through Ranges 112 and 113 West, a portion of the Fourteenth Guide Meridian West, through Township 32 North, and a portion of the subdivisional lines designed to restore the corners in their true original locations according to the best available evidence and a survey of the subdivision of sections 11 and 12, Township 32 North, Range 113 West, of the Sixth Principal Meridian, Wyoming.

Except as indicated hereon, the lottings and areas are as shown on the plat approved April 19, 1893.

This survey was executed by Jerry L. Messick, Supervisory Surveying Technician, October 4 to October 16, 1973, pursuant to Special Instructions dated July 16, 1973 for Group No. 354, Wyoming, under the supervision of Richard L. Oakes, Supervisory Cadastral Surveyor.

Township N^o 32 North, Range N^o 113 West of the 6th Principal Meridian

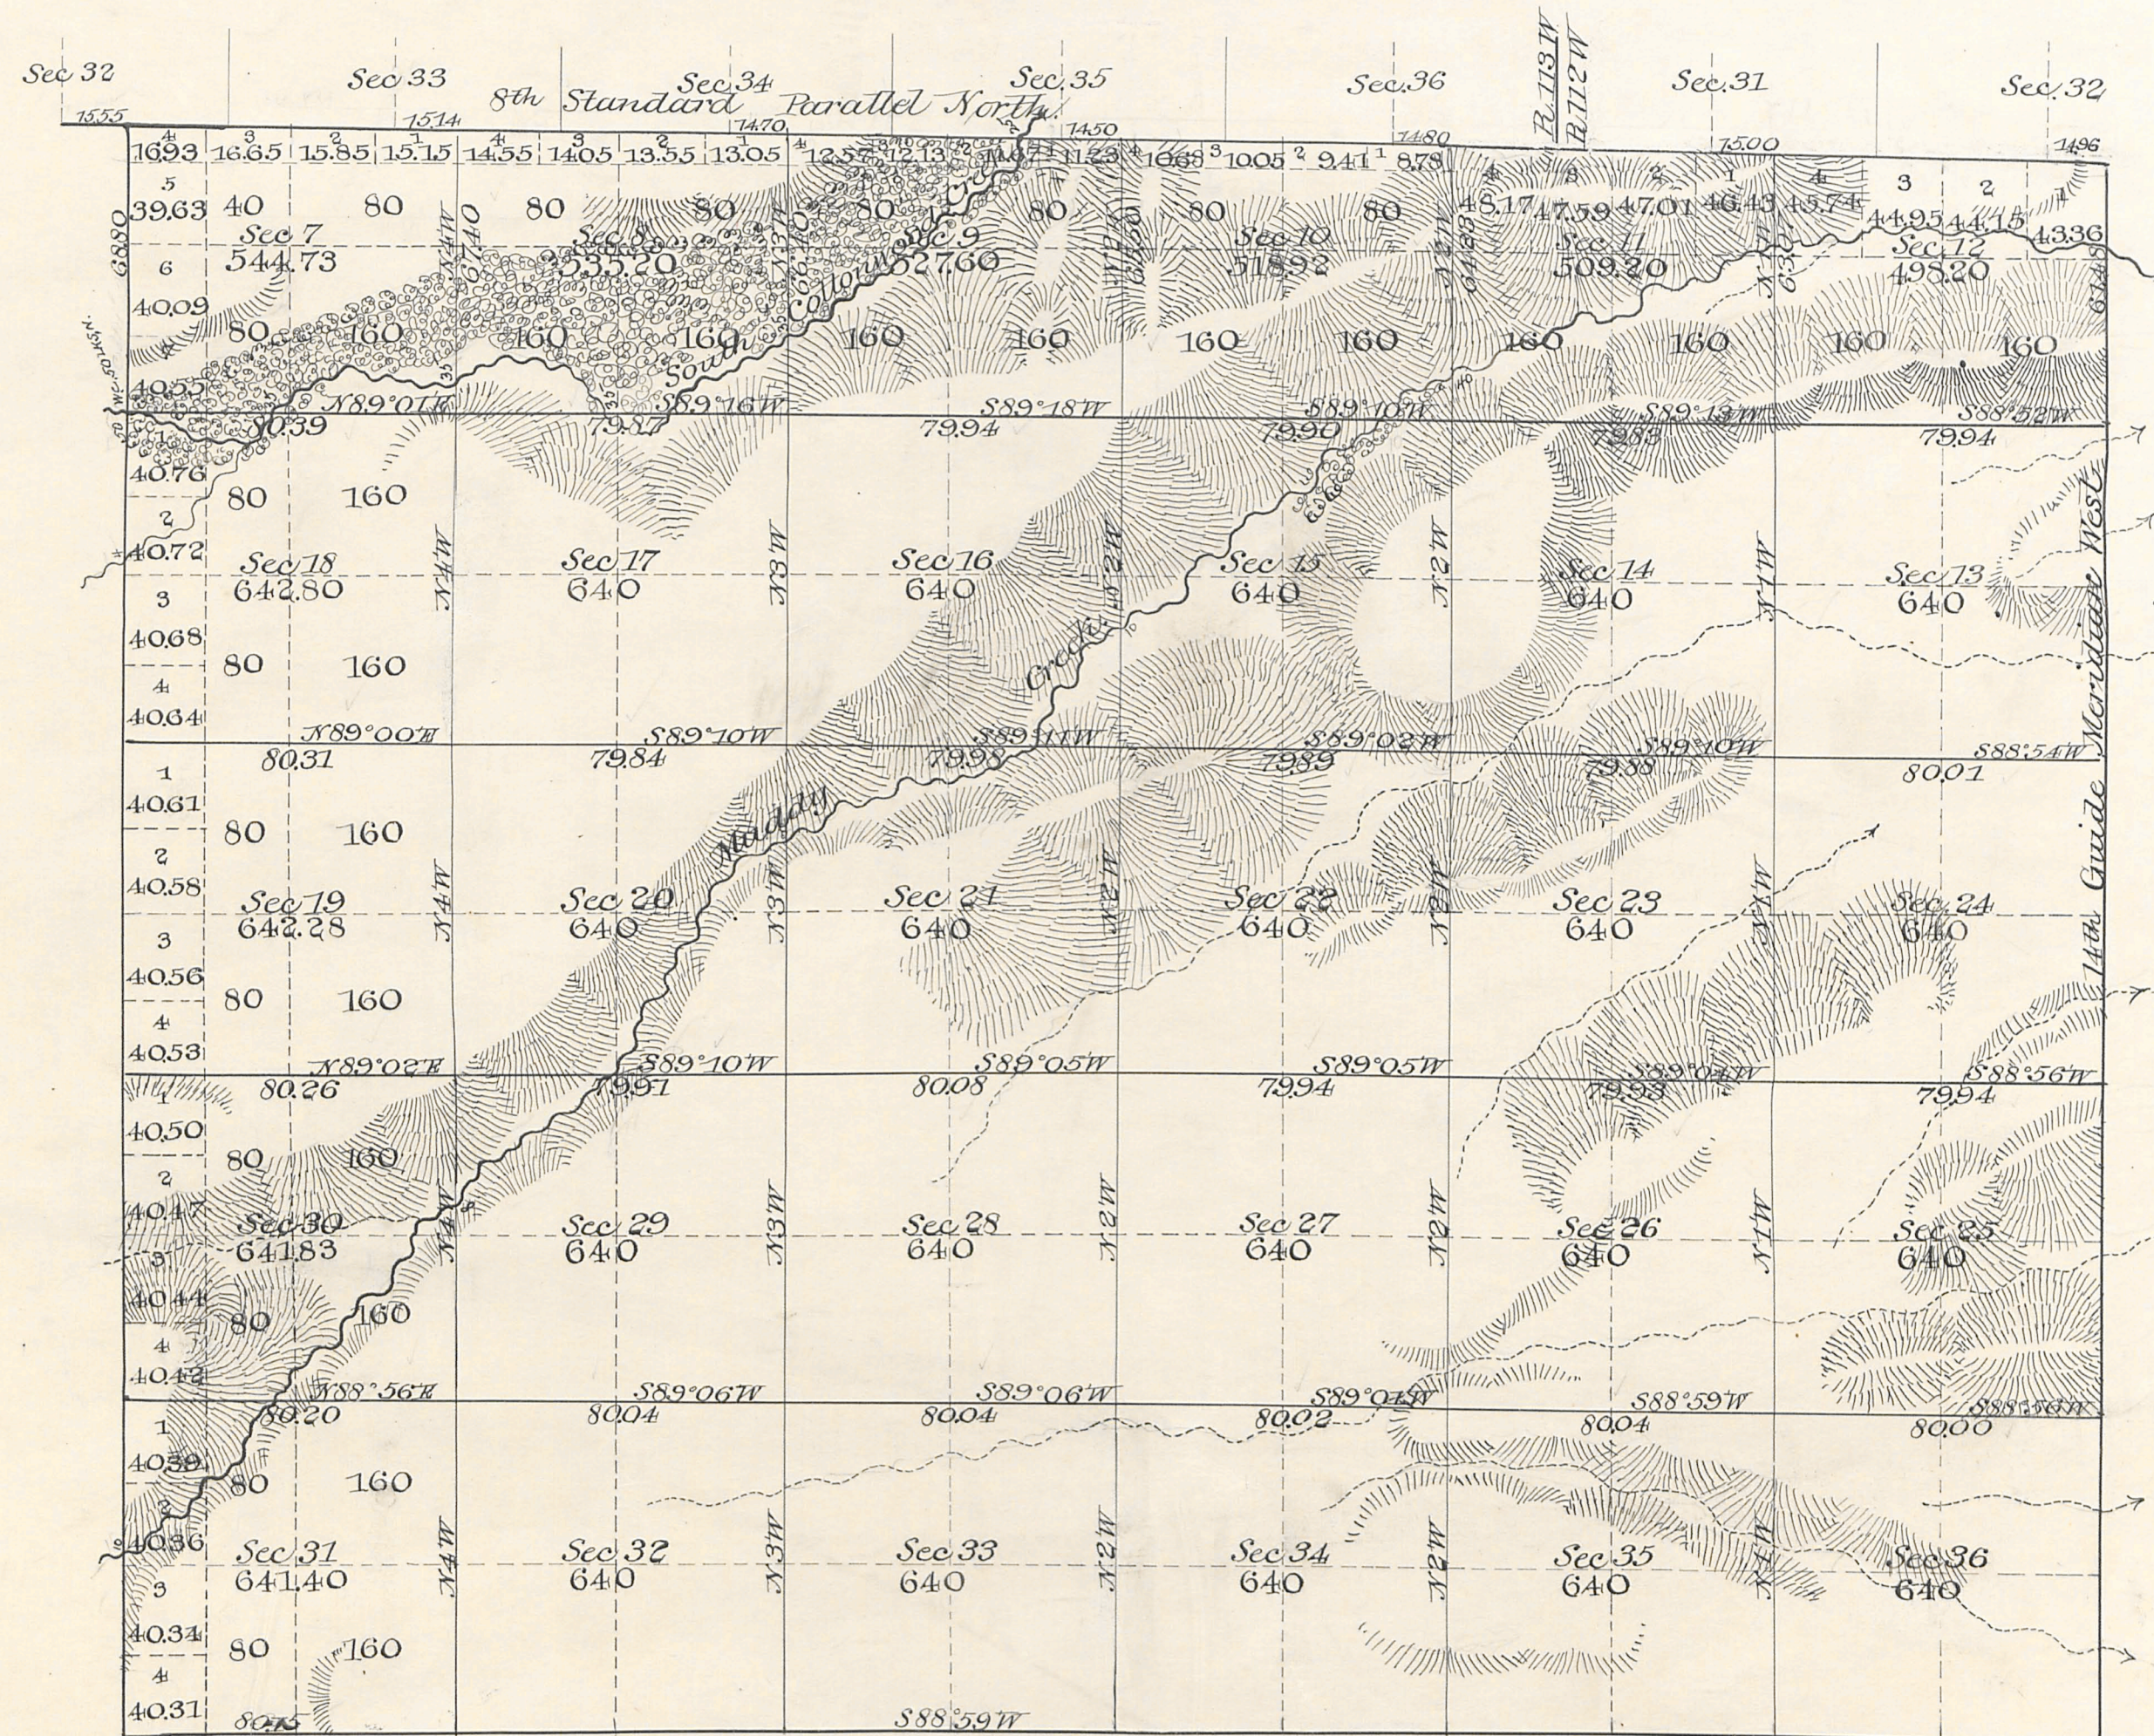

Subdivision lines at intermediate rates 1^{mi} 35^{mi} 50^{mi}
 " " " minimum " 46" 51" 28"
 Connection " " " 1" 9" 69"

Surveys Designated By Whom Surveyed		Date of Contract	Total number of Acres		Amount of Survey	When Surveyed	Mag Dec.
Subdivision	Shannon Shannon	Sept. 2, 1892	48	06	78	Nov. 23-25, 1892	77° 48' East
Connections	"	"	1	09	69	"	"

The above diagram of Township N^o 32 North, Range N^o 113 West of the 6th Principal Meridian Wyoming is strictly conformable to the field notes of the survey thereof, on file in this Office, which have been examined and approved.


Surveyor General's Office
 Cheyenne Wyo. Apr. 19, 1893

Wm. A. Richards
 Survey Genl.

31
Indexed 4455

EXTERIOR LINES.

Scale 2 miles to 1 inch. Magnetic Variation East.

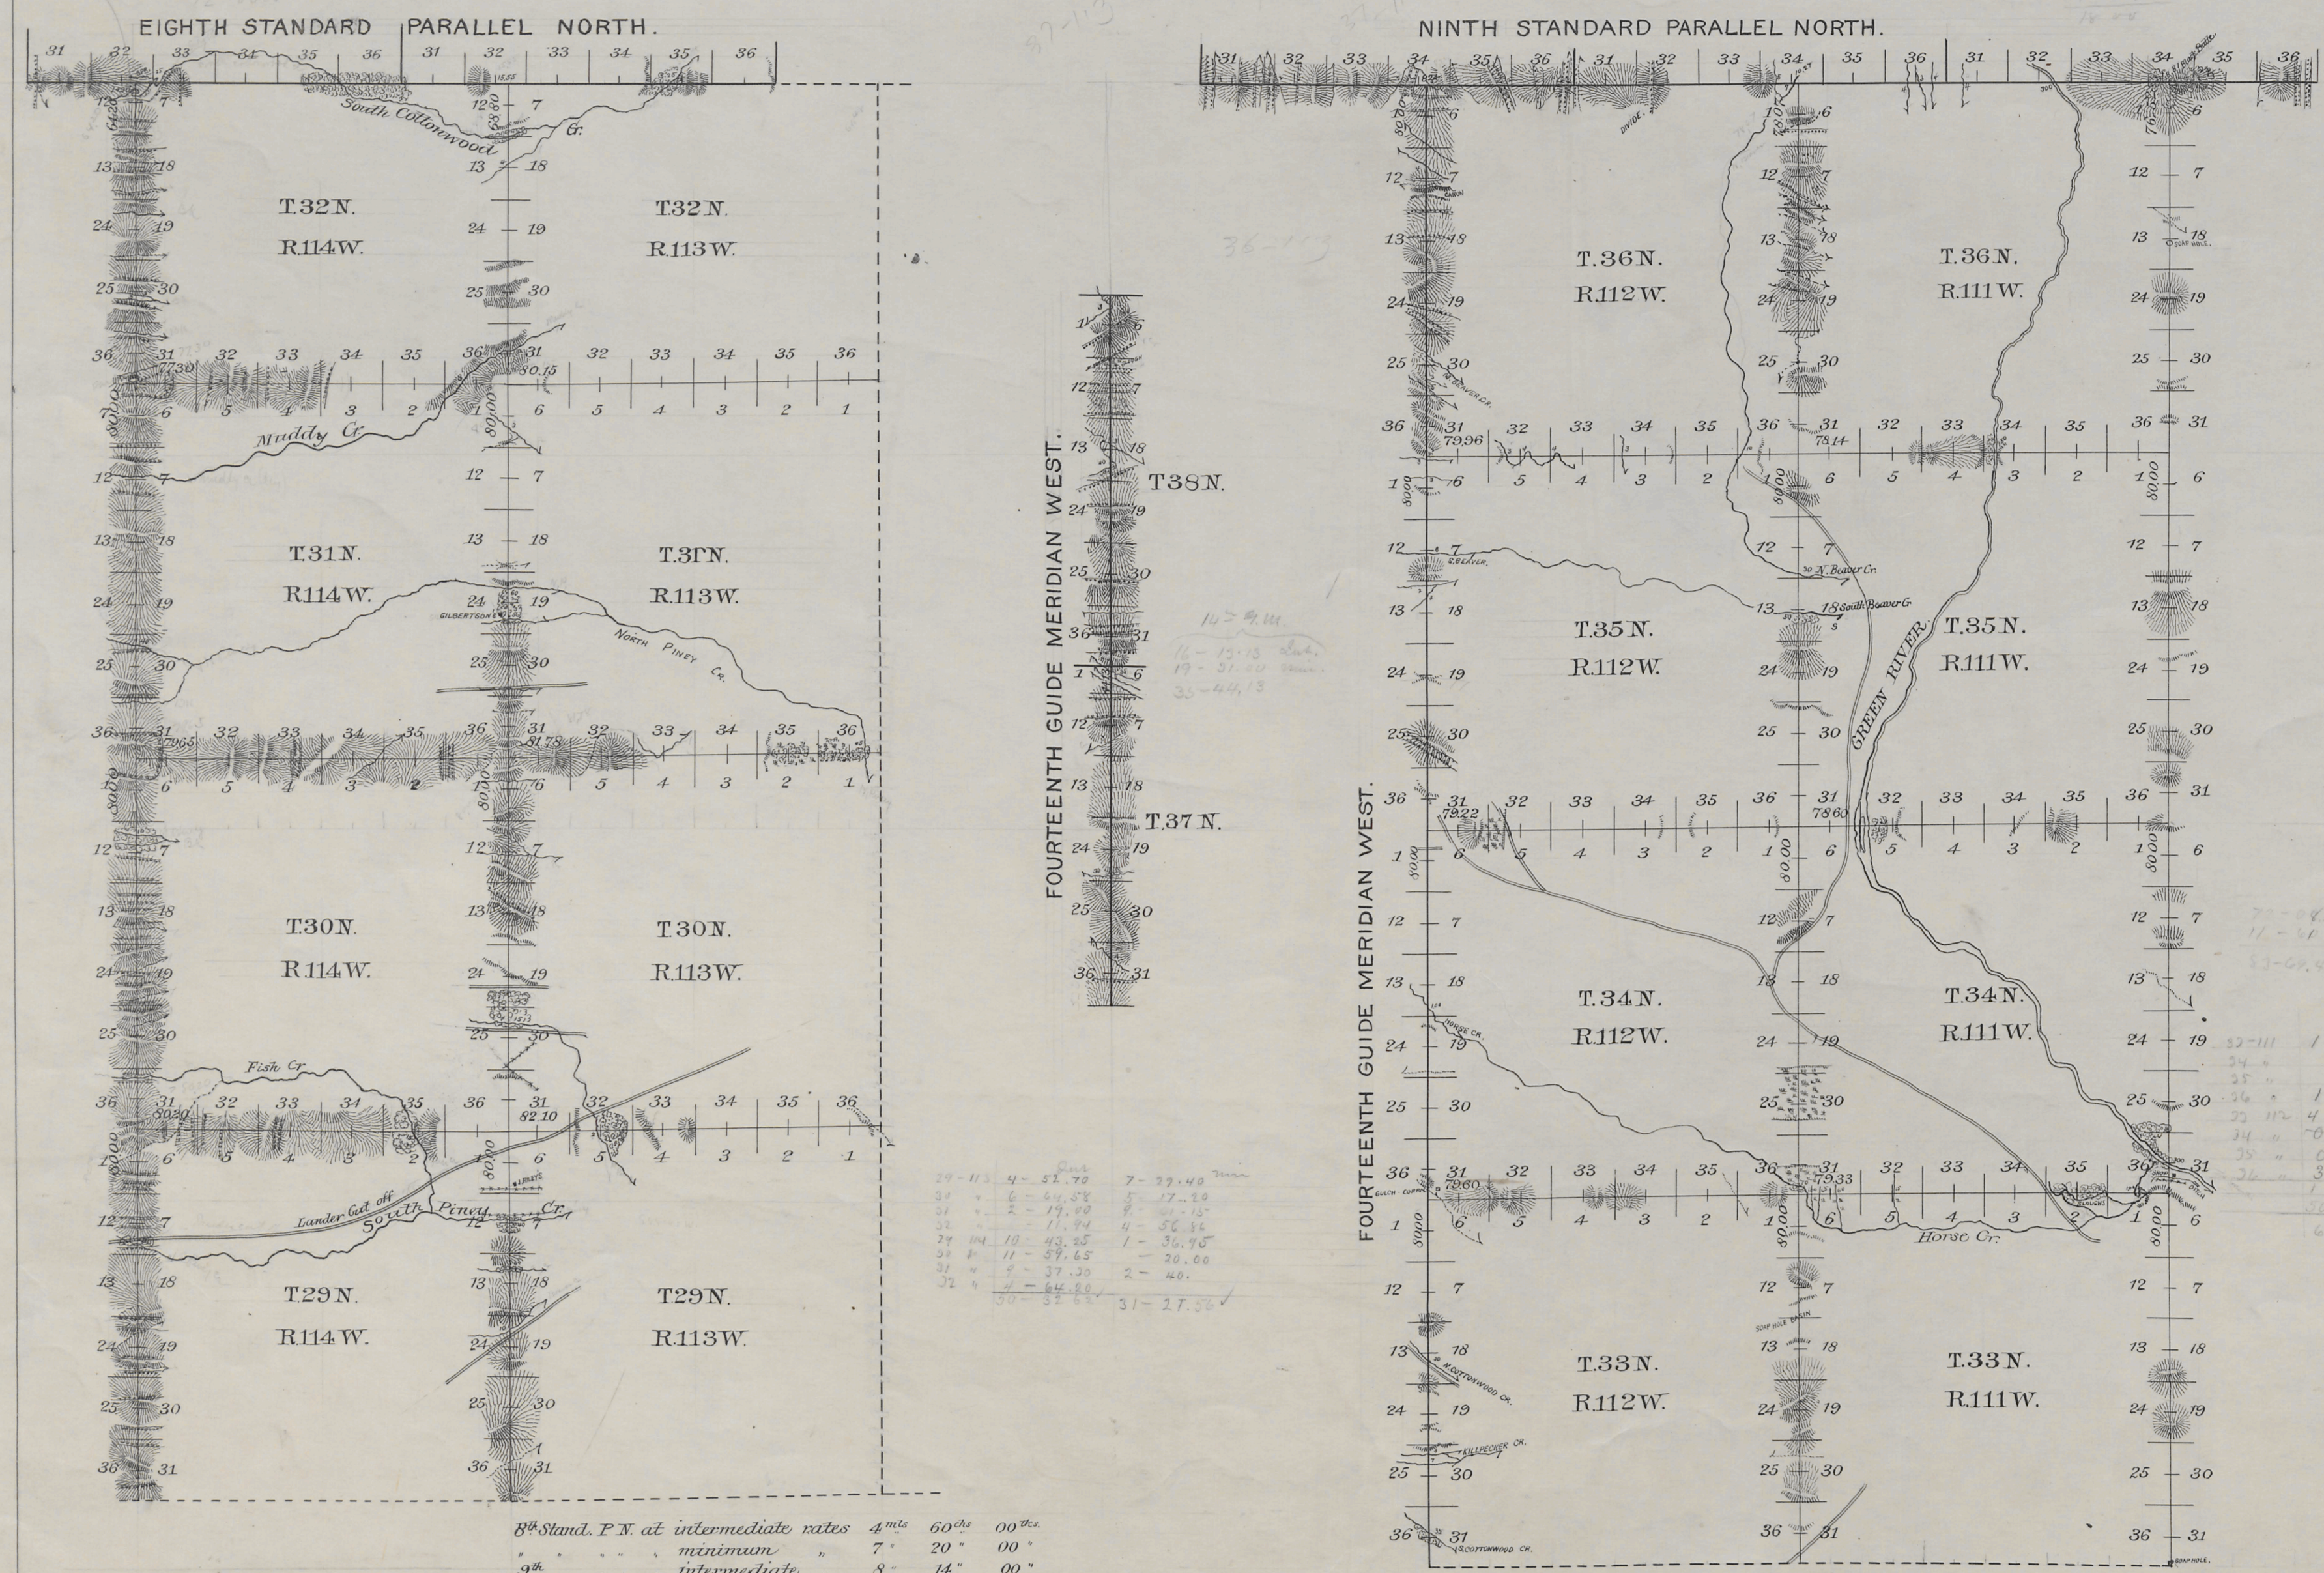

8th Stand. P. N. at intermediate rates 4^m 60^{ch} 00th
" " " minimum " 7 " 20 " 00 "
9th " " " intermediate " 8 " 14 " 00 "
" " " minimum " 9 " 66 " 00 "
14th Guide M. W. intermediate " 16 " 13 " 13 "
" " " minimum " 19 " 31 " 00 "
Township lines " intermediate " 62 " 13 " 68 "
" " " minimum " 103 " 29 " 94 "
Connecting lines at minimum rates 0^m 14^{ch} 96th

Surveys Designated.	By Whom Surveyed.	Date of Contract.	Amount of Surveys.	When Surveyed.	Magnetic Declination.
8 th Stand. Par. N.	Shannon & Shannon	Sept 2 ^d 1892	12 00 00	Oct. 3 rd 1892	17° 55' - 18° 02' East
9 th Stand. Par. N.	" "	" "	18 00 00	Sept 30 - Oct 2, 1892	18° 06' - 18° 10' East
14 th Guide. Mer. W.	" "	" "	35 4.4 13	Sept 25-30, 1892	17° 54' - 18° 20' East
Township lines	" "	" "	165 4.3 62	Oct 4 - Nov 17, 1892	17° 39' East
Connections.	" "	" "	14 96	" "	" "

I hereby certify that the above diagram of the Exterior lines of Townships 33, 34, 35 and 36 North, Ranges 111 and 112 West, Townships 29, 30, 31 and 32 North, Ranges 113, and 114 West, the 8th and 9th Standard Parallels North and the 14th Guide Meridian, west of the 6th Principal Meridian, Wyoming, is strictly conformable to the field notes of survey thereof on file in this office, which have been examined and approved.
Surveyor General's Office,
Cheyenne, Wyo. April 19, 1893.

N. A. Richards
U.S. Surveyor General