
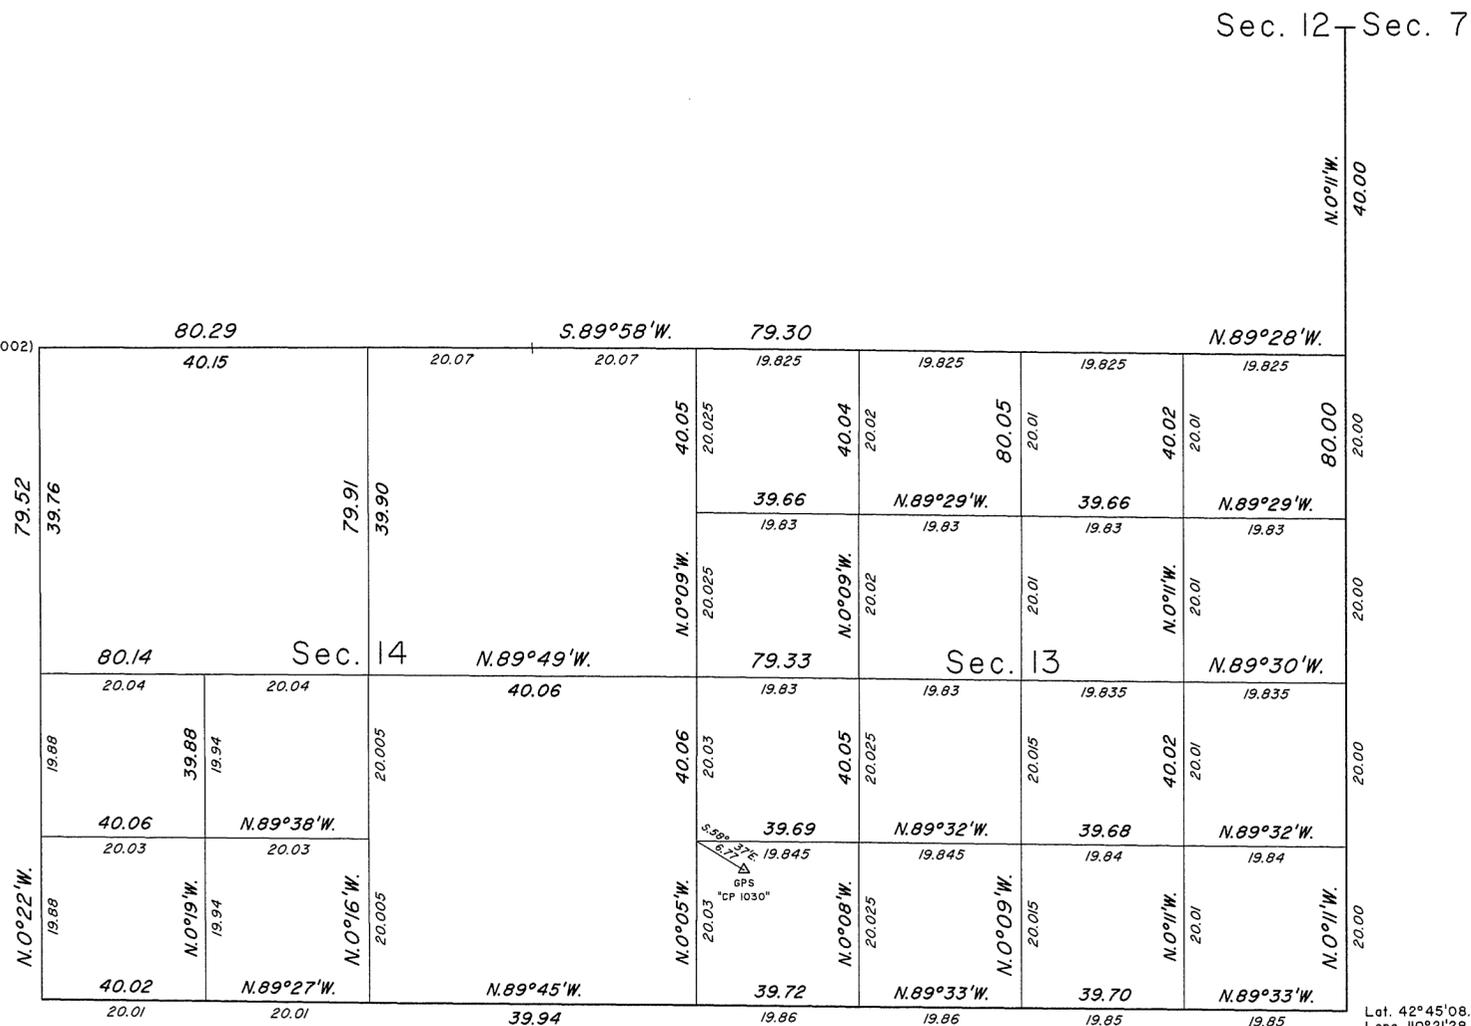



TOWNSHIP 32 NORTH, RANGE 114 WEST, OF THE SIXTH PRINCIPAL MERIDIAN, WYOMING.

DEPENDENT RESURVEY AND SUBDIVISION OF SECTIONS 13 AND 14

Lat. 42°46'01.041"N.  
Long. 110°23'49.722"W.  
NAD 83(CORS 96)(EPOCH 2002)

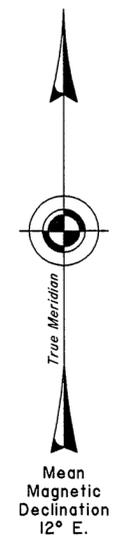

Lat. 42°45'08.454"N.  
Long. 110°21'28.344"W.  
NAD 83(CORS 96)(EPOCH 2002)

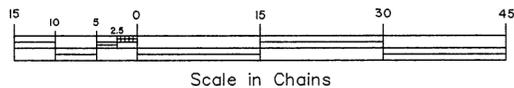

A history of surveys is contained in the field notes.

This plat represents the dependent resurvey of a portion of the east boundary, and a portion of the subdivisional lines, designed to restore the corners in their true original locations according to the best available evidence, and the subdivision of sections 13 and 14, T. 32 N., R. 114 W., Sixth Principal Meridian, Wyoming.

Except as indicated hereon, the lotting and areas are as shown on the plat approved June 25, 1894.

Survey executed by Sonja S. Sparks, Cadastral Surveyor, beginning June 29, 2010, and completed July 13, 2010, pursuant to Special Instructions dated April 8, 2010, and Assignment Instructions dated June 28, 2010, for Group No. 815, Wyoming.

UNITED STATES DEPARTMENT OF THE INTERIOR  
BUREAU OF LAND MANAGEMENT

Cheyenne, Wyoming February 24, 2011

This plat is strictly conformable to the approved field notes, and the survey, having been correctly executed in accordance with the requirements of law and the regulations of this Bureau, is hereby accepted.

For the Director

*John P. Lee*  
John P. Lee

Chief Cadastral Surveyor for Wyoming

