


T. 33 N., R. 114 W., Sixth Principal Meridian, Wyoming, Field Note Links

Plat Accession Number(s)	Year(s) of Survey	
Township Subdivision Plats		
-	1968	https://www.wy.blm.gov/cadastral/countyplats/sublette/fieldnotes/t33nr114w_gp262fn.pdf
4772	1900	https://www.wy.blm.gov/cadastral/countyplats/sublette/fieldnotes/t33nr114w_c280fn.pdf
Township Exterior Plats		
4771	1900	https://www.wy.blm.gov/cadastral/countyplats/sublette/fieldnotes/ext2843.pdf
4771	1900	https://www.wy.blm.gov/cadastral/countyplats/sublette/fieldnotes/retext2843.pdf

Township N^o 33 North, Range N^o 114 West of the 6th Principal Meridian

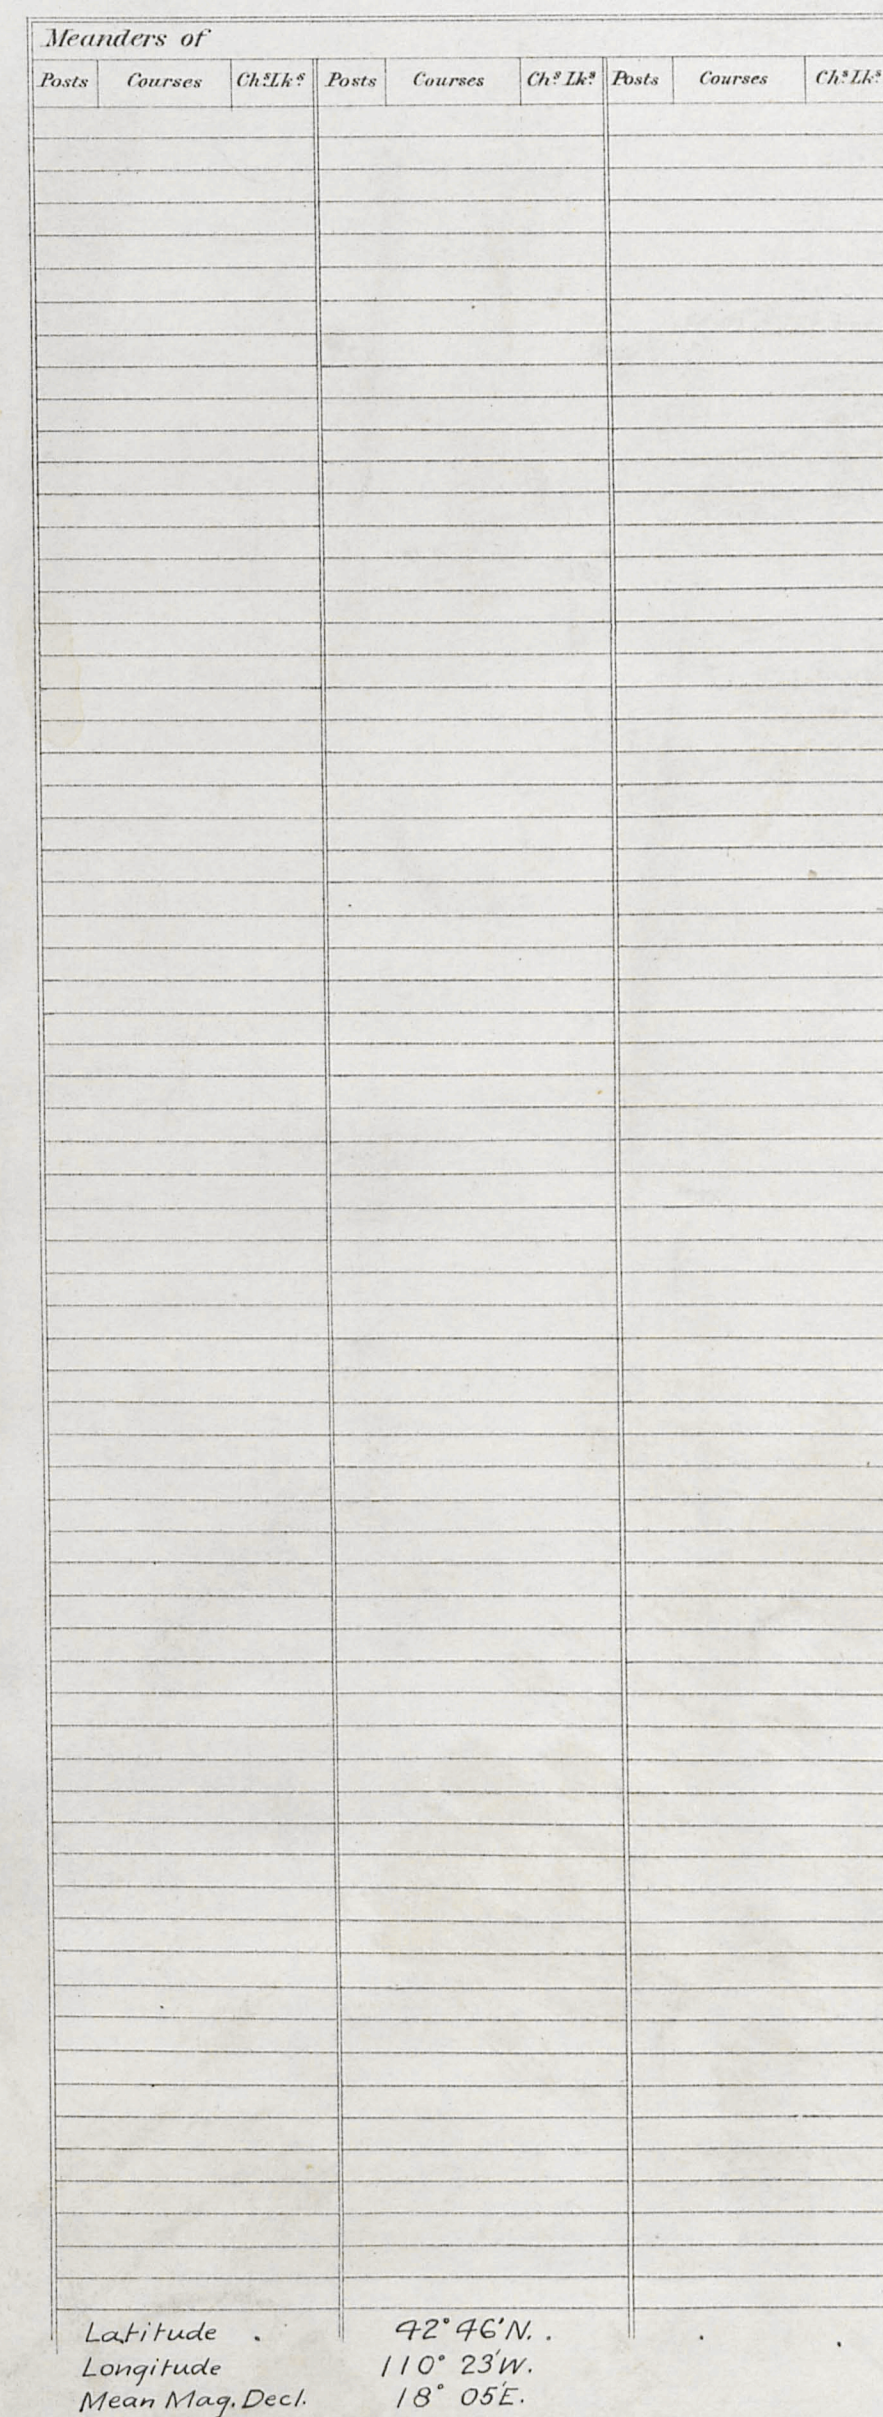

Surveys Designated	By Whom Surveyed	Date of Contract N ^o	Amount of Surveys			When Surveyed
			M.	Ch ^s	Lk ^s	
North and West Township lines	Oscar M ^c Clellan	280. June 7, 1900	11	79	10	July 1-4, 1900
Subdivisions	" "	" " "	59	78	25	" 4-16, "
South Boundary	Shannon & Shannon	248. Sept 2, 1892	6	00	00	October 3, 1892
East "	Shannon & E/crest	253. Feb. 26, 1893	6	00	00	July 3, 1893

The above Map of Township N^o 33 North of Range N^o 114 West of the 6th Principal Meridian Wyoming is strictly conformable to the field notes of the survey thereof on file in this Office, which have been examined and approved.

Surveyor General's Office *A. P. Hanson*
Cheyenne, Wyo., March 14, 1901 *Sur. Gen.*

Surveyor General's Office
Cheyenne, Wyo., March 14, 1901

Sur: Gen:

2844

F.H.A.
L.B.M. Computer

THE NORRIS PETERS CO., LITHO., WASHINGTON, D. C. *I. B. M.*

THE HODGES PETERS CO., LITHO., WASHINGTON, D. C. 7, 13, 17.



Filed APR 3 1901

Survey approved by the Hon.
Commissioner in letter E^d March 30, 1901.

33 - 114

TOWNSHIP 33 NORTH, RANGE 114 WEST OF THE SIXTH PRINCIPAL MERIDIAN, WYOMING.

INDEX TO CORNER REMONUMENTATION WITHOUT SURVEY

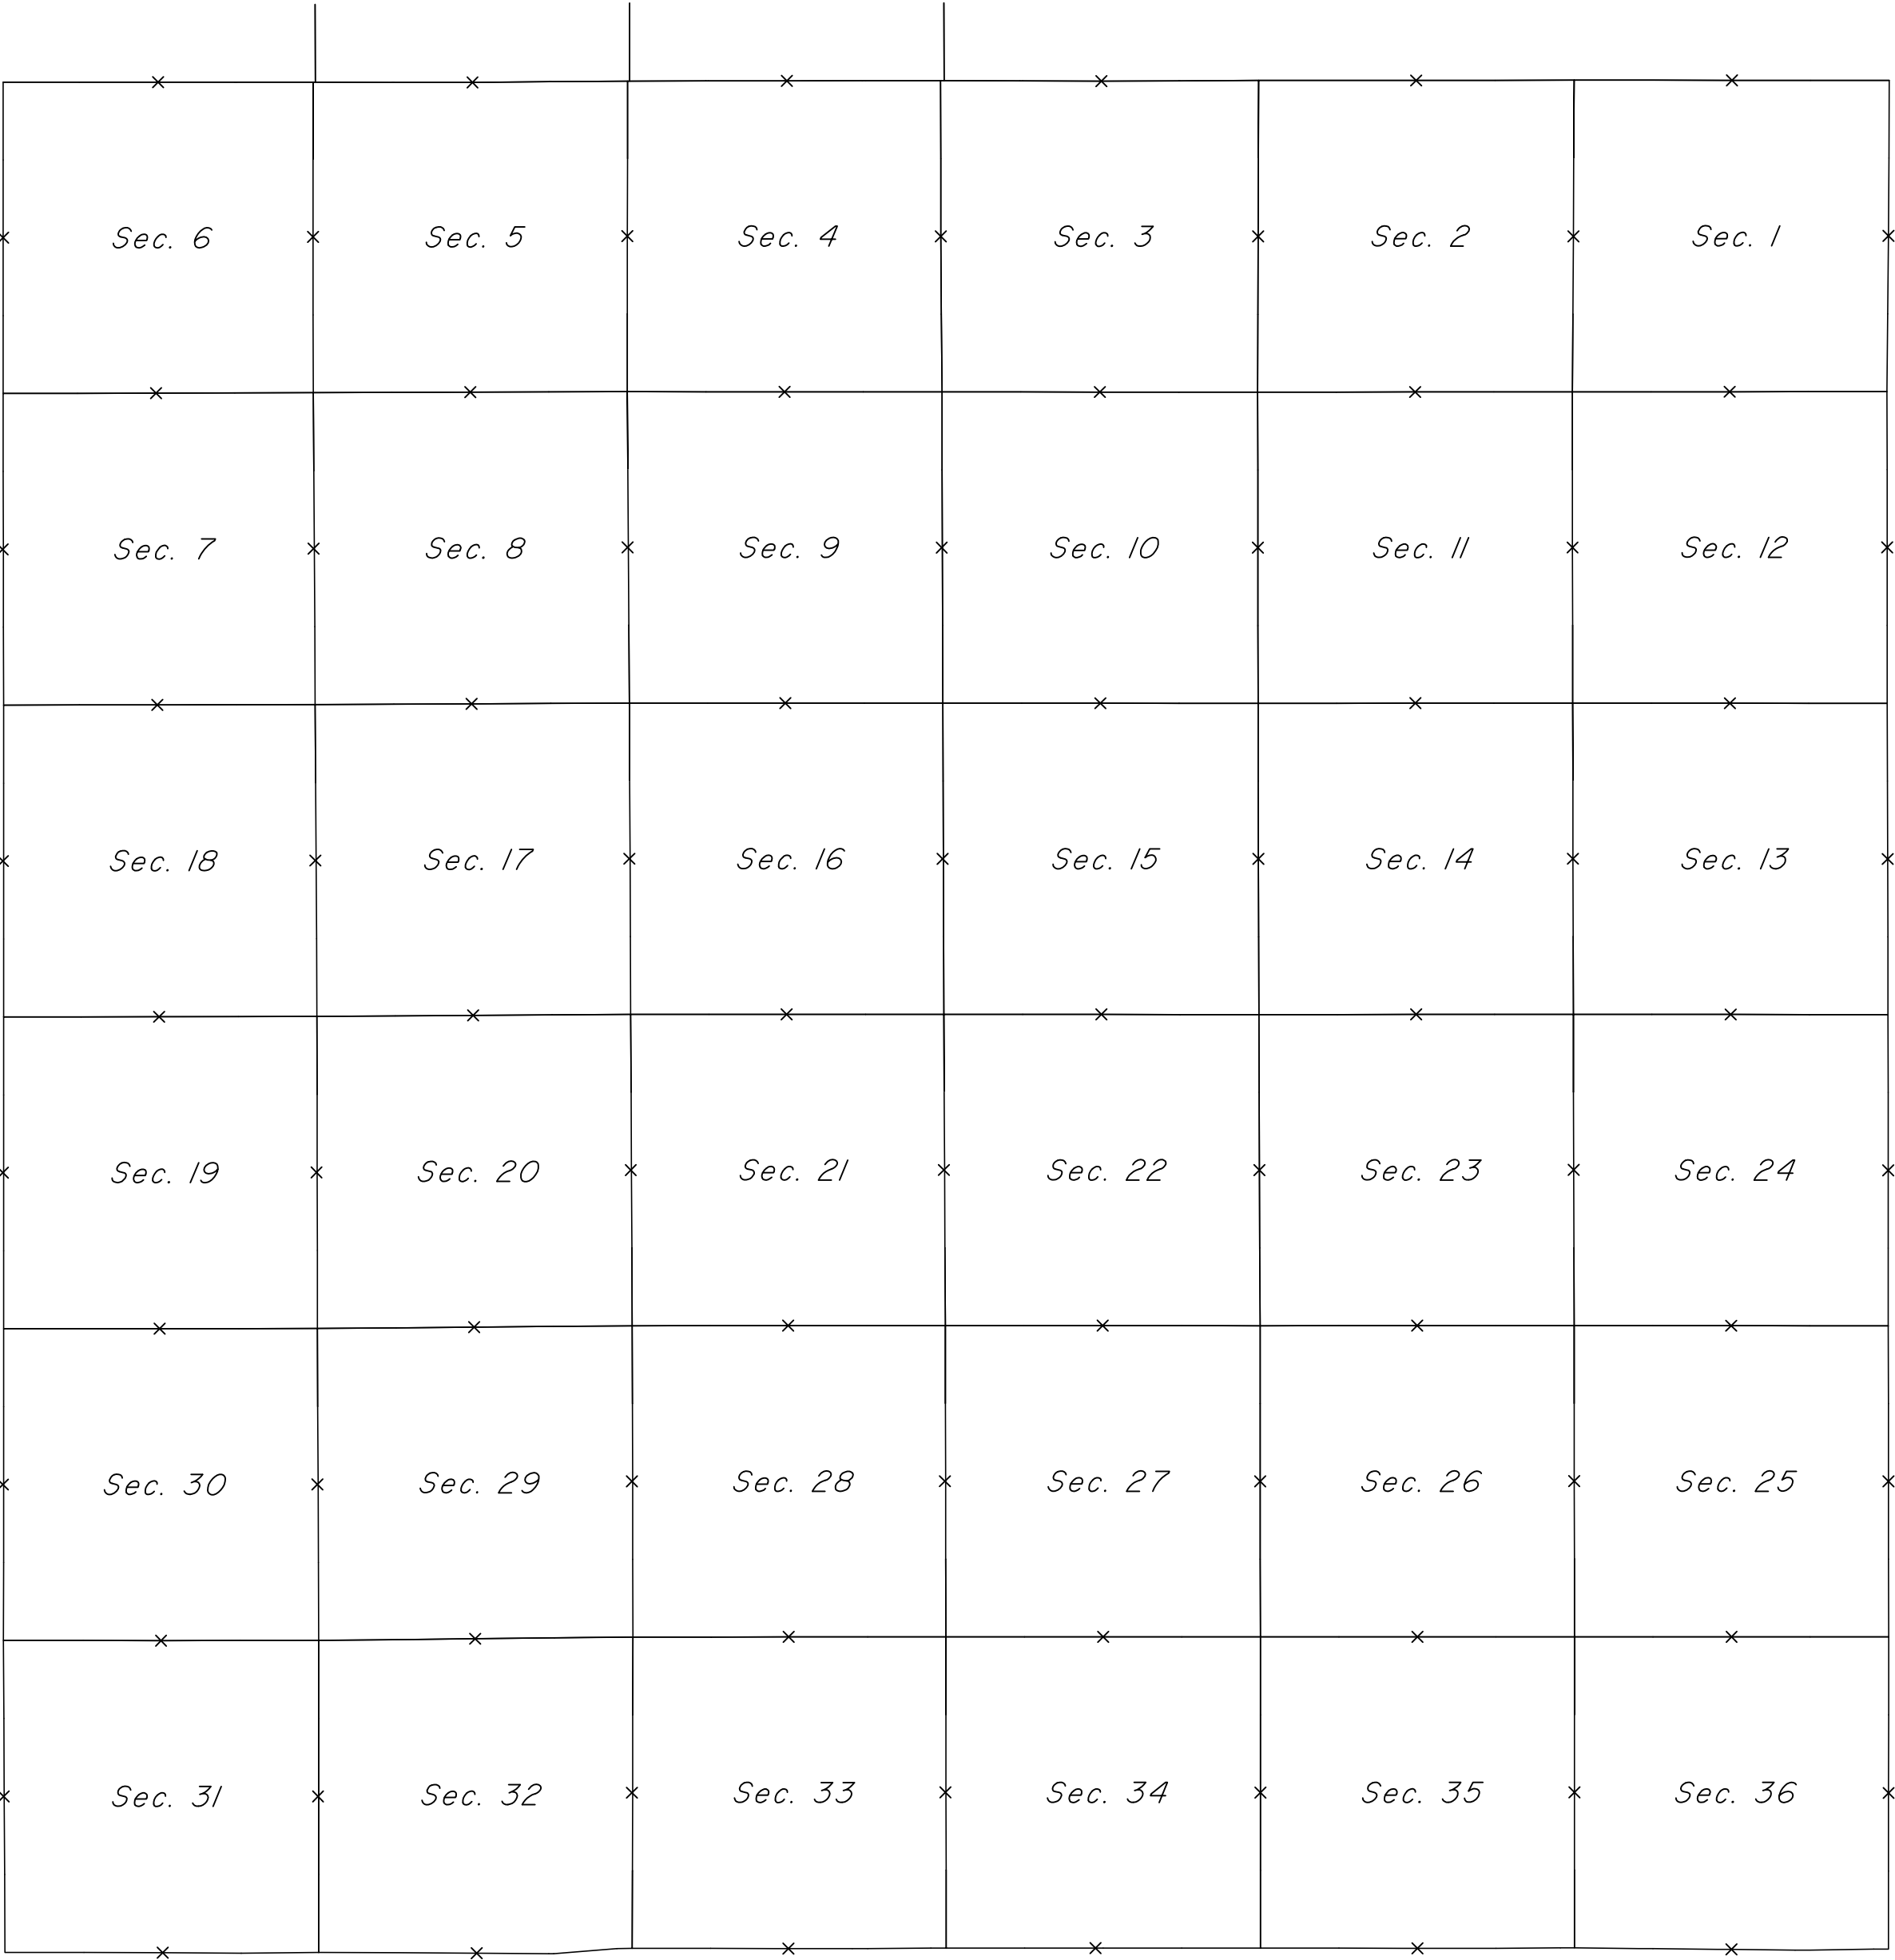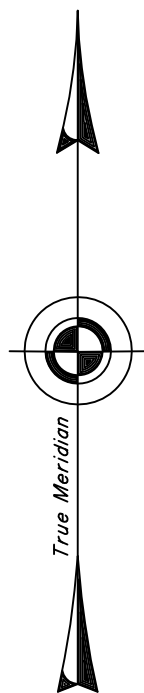

NOT TO SCALE

LEGEND

Remonumented Corner as Indicated

EIGHTH STANDARD PARALLEL NORTH

4771

TOWNSHIP EXTERIORS

Scale: 1 inch = 160 chains

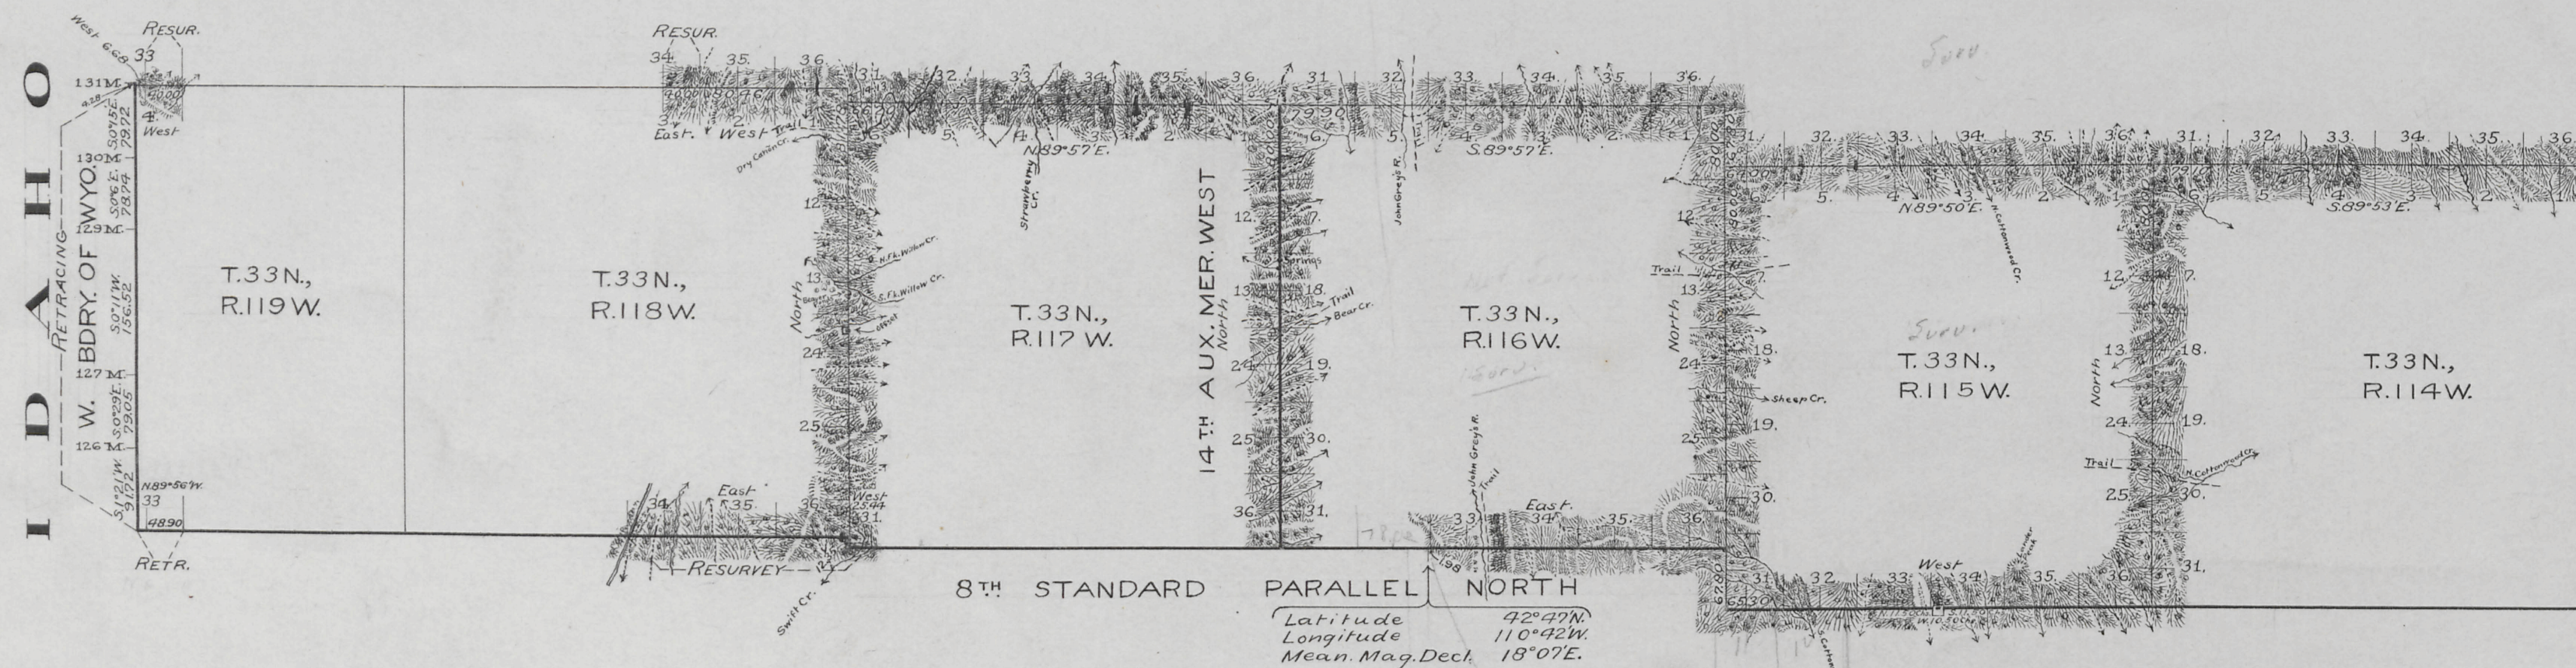


Table of Mileage.

SURVEYS DESIGNATED	MIS.	AMOUNT CHS.	LKS.	WHEN SURVEYED
Standard Lines Surveyed	15	67	28	July 18-23, 1900
" " Retraced		48	90	August 2, "
" " Resurveyed	3	25	44	Aug. 8-9, "
Township " Surveyed	44	58	27	July 1-Aug. 6, "
" " Resurveyed	1	00	00	Aug. 6-11, "
Retracing W. bdr. Wyo.	6	05	75	Aug. 1-2, "
Connections	1	04	43	Aug. 6-12, "

This Plat of the
8th Standard Parallel North through R. 115 W. & apart of R. 116 W.;
The 14th Auxiliary Meridian West through T. 33 N.;
The West and North boundaries of T. 33 N., R. 114 W.;
The West and North boundaries of T. 33 N., R. 115 W.;
The North boundary and a part of the East bdr. of T. 33 N., R. 116 W.;
The North boundary of T. 33 N., R. 117 W.;
The East boundary and a part of the North bdr. of T. 33 N., R. 118 W.;
A part of the North boundary of T. 33 N., R. 119 W.;
The resurvey of the
8th Standard Parallel North through a part of Rgs. 117 & 118 W.;
A part of the North boundaries of T. 33 N., R. 115 W. & T. 33 N., R. 119 W.;
The retracing of the
8th Standard Parallel North through a part of R. 119 W.; and
The West boundary of Wyoming through T. 33 N.,
6th Principal Meridian in
Wyoming
is strictly conformable to the field notes of the survey thereof

by
Oscar Mc Clellan, U.S.D.S.,
under his
Contract No. 280,
dated June 7, 1900,


which have been examined, approved & filed in this office.
U.S. Surv. Gen'l's Office,
Cheyenne, Wyoming,
March 14, 1901

Alpheus P. Hannon
U.S. Surv. Gen'l.

A.A.O.

EXTERIOR LINES.

Scale 2 miles to 1 inch. Magnetic Variation East.

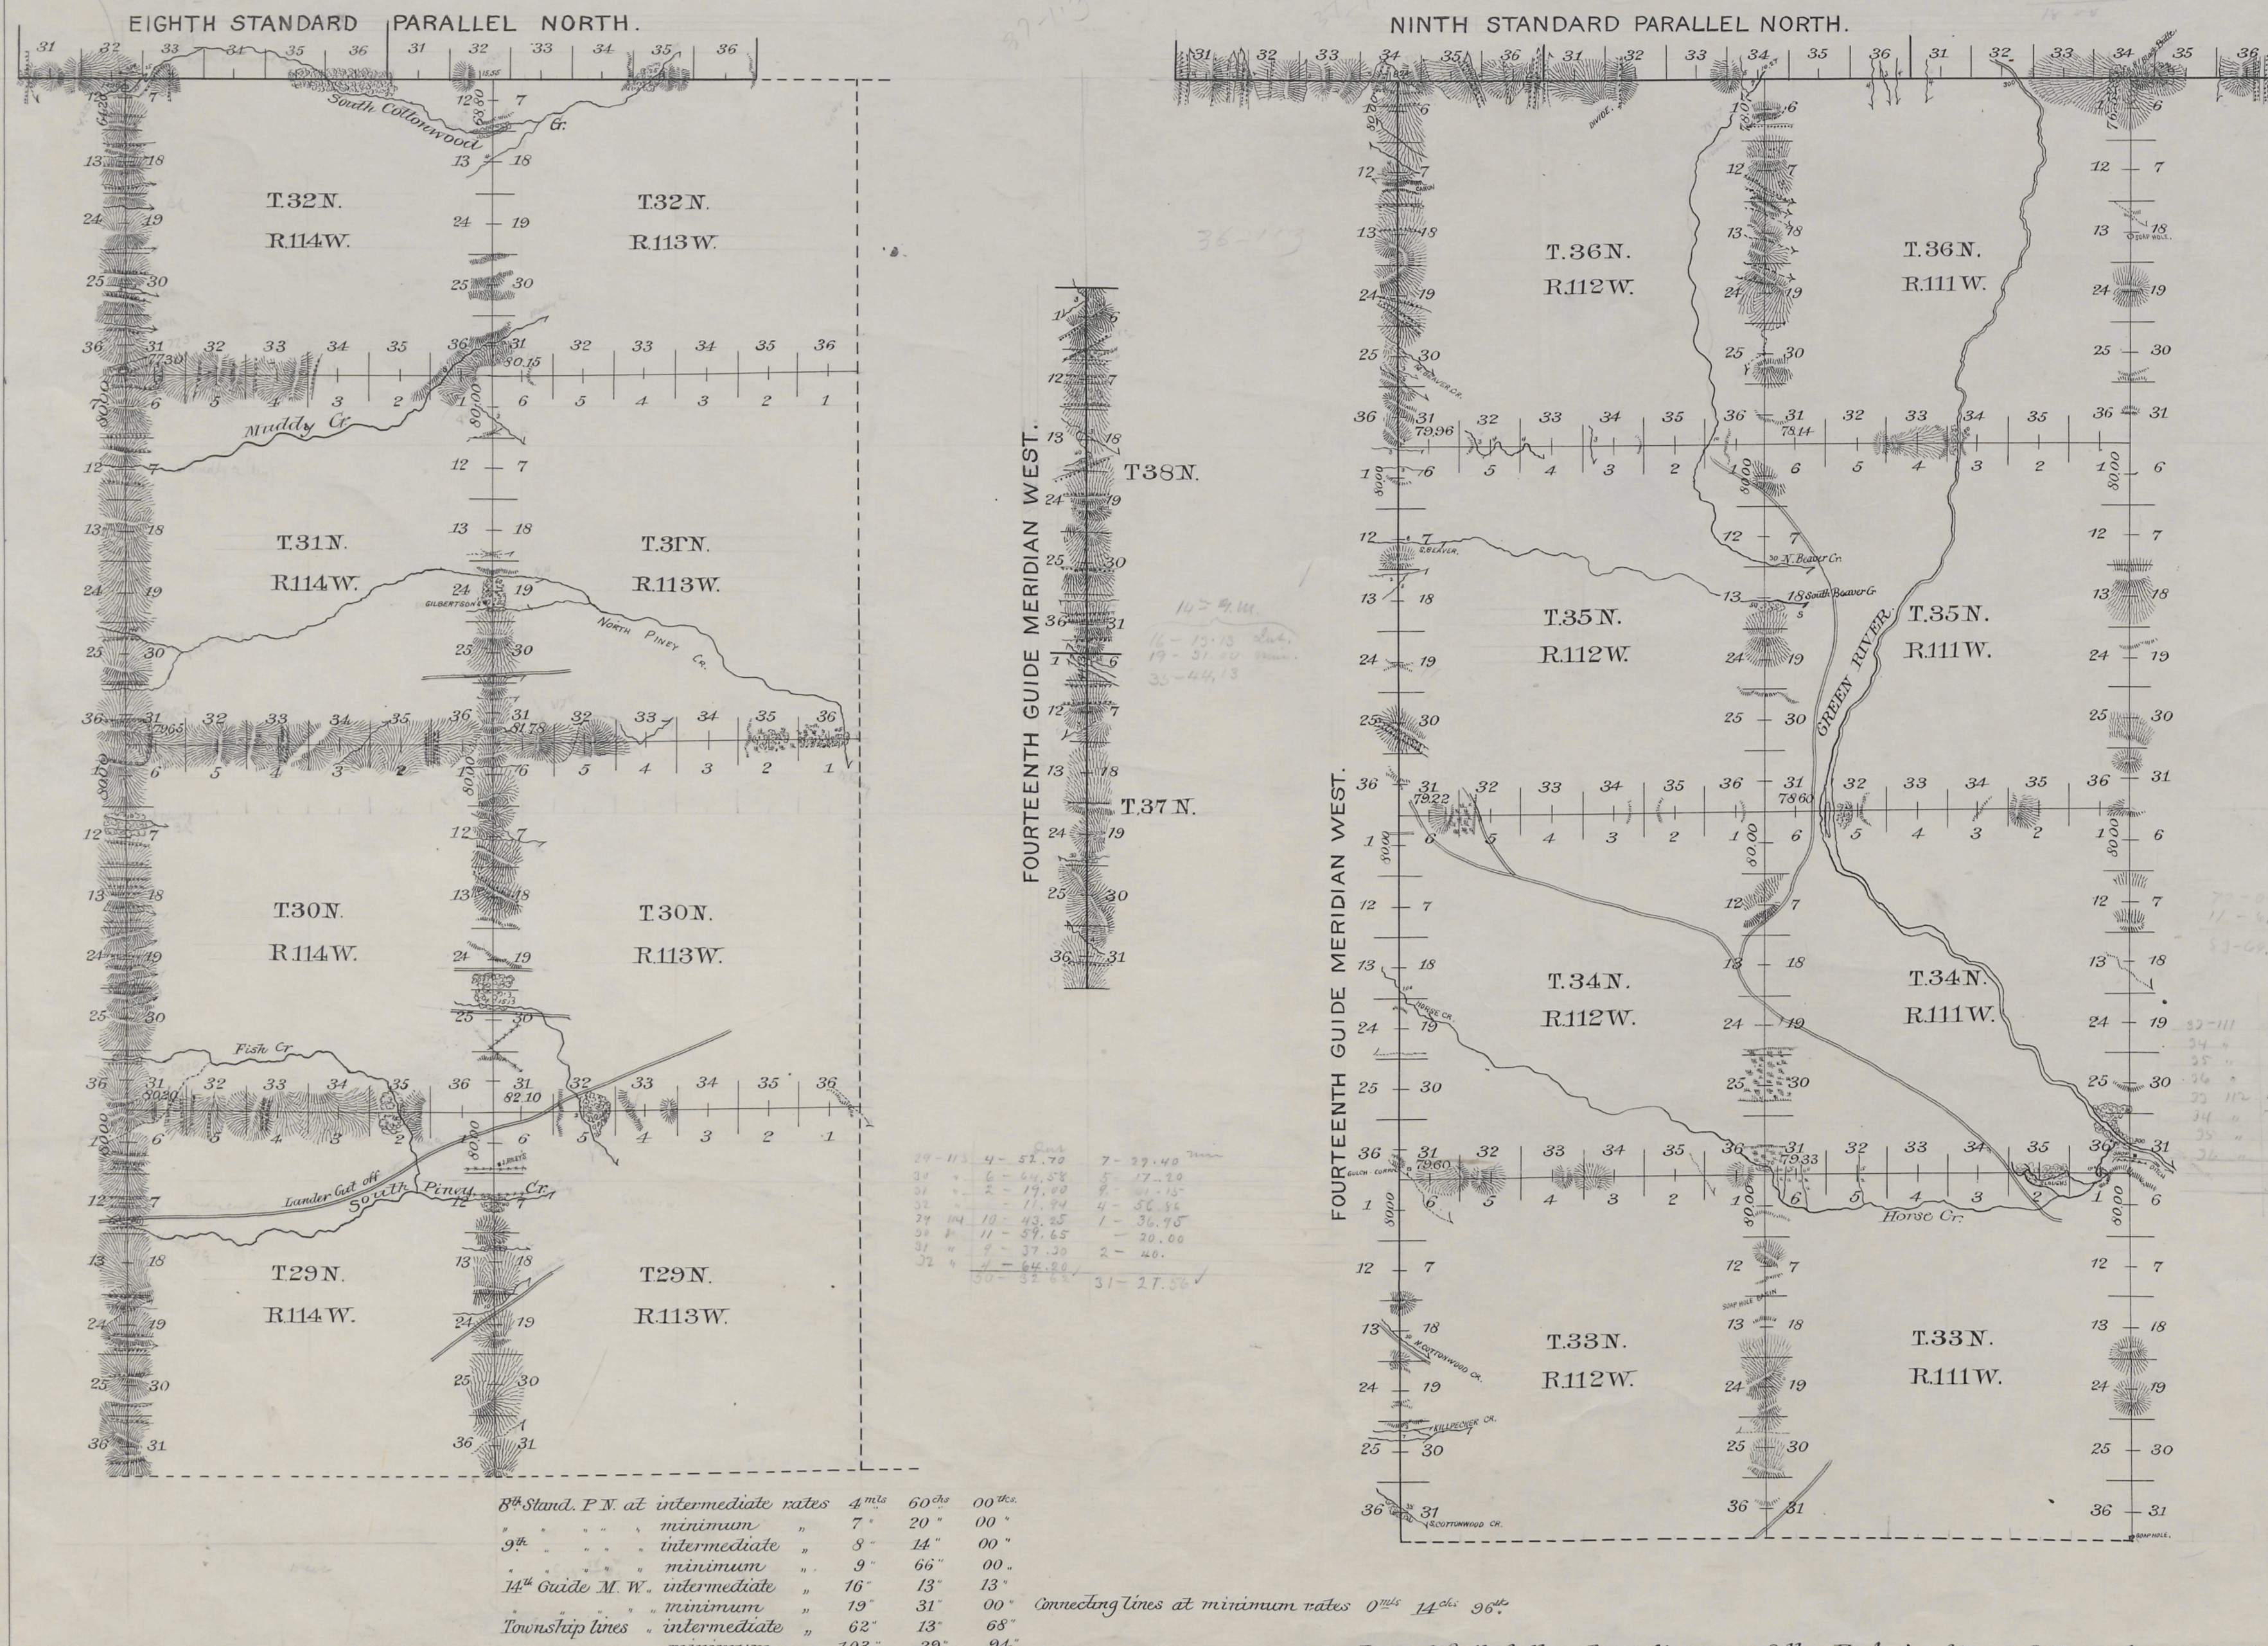

<i>Surveys Designated.</i>	<i>By Whom Surveyed.</i>	<i>Date of Contract.</i>	<i>Amount of Surveys, sq. Cr.</i>	<i>When Surveyed</i>	<i>Magnetic Declination.</i>
<i>8th Stand. Par. N.</i>	<i>Shannon & Shannon</i>	<i>Sept 2^d 1892</i>	<i>12 00 00</i>	<i>Oct. 3rd 1892</i>	<i>17° 55' - 18° 02' East</i>
<i>9th stand. Par. N.</i>	<i>" " "</i>	<i>" " "</i>	<i>18 00 00</i>	<i>Sept 30-Oct 2, 1892</i>	<i>18° 06' - 18° 10' East</i>
<i>14th Guide. Mer. W.</i>	<i>" " "</i>	<i>" " "</i>	<i>35 4.4 13</i>	<i>Sept 25-30, 1892</i>	<i>17° 54' - 18° 20' East</i>
<i>Township Lines</i>	<i>" " "</i>	<i>" " "</i>	<i>165 4.3 62</i>	<i>Oct. 4 Nov. 17, 1892</i>	<i>17° 39' East</i>
<i>Connections</i>	<i>" " "</i>	<i>" " "</i>	<i>14 96 "</i>	<i>" " "</i>	<i>" " "</i>

I hereby certify that the above diagram of the Exterior lines of Townships 33, 34, 35 and 36 North, Ranges 111 and 112 West, Townships 29, 30, 31 and 32 North, Ranges 113, and 114 West, the 8th and 9th Standard Parallels North and the 14th Guide Meridian, west of the 6th Principal Meridian, Wyoming, is strictly conformable to the field notes of survey thereof on file in this office, which have been examined and approved.

Surveyor General's Office,
Cheyenne, Wyo. April 19, 1893. } *Wm A. Richards*
U.S. Surveyor General.