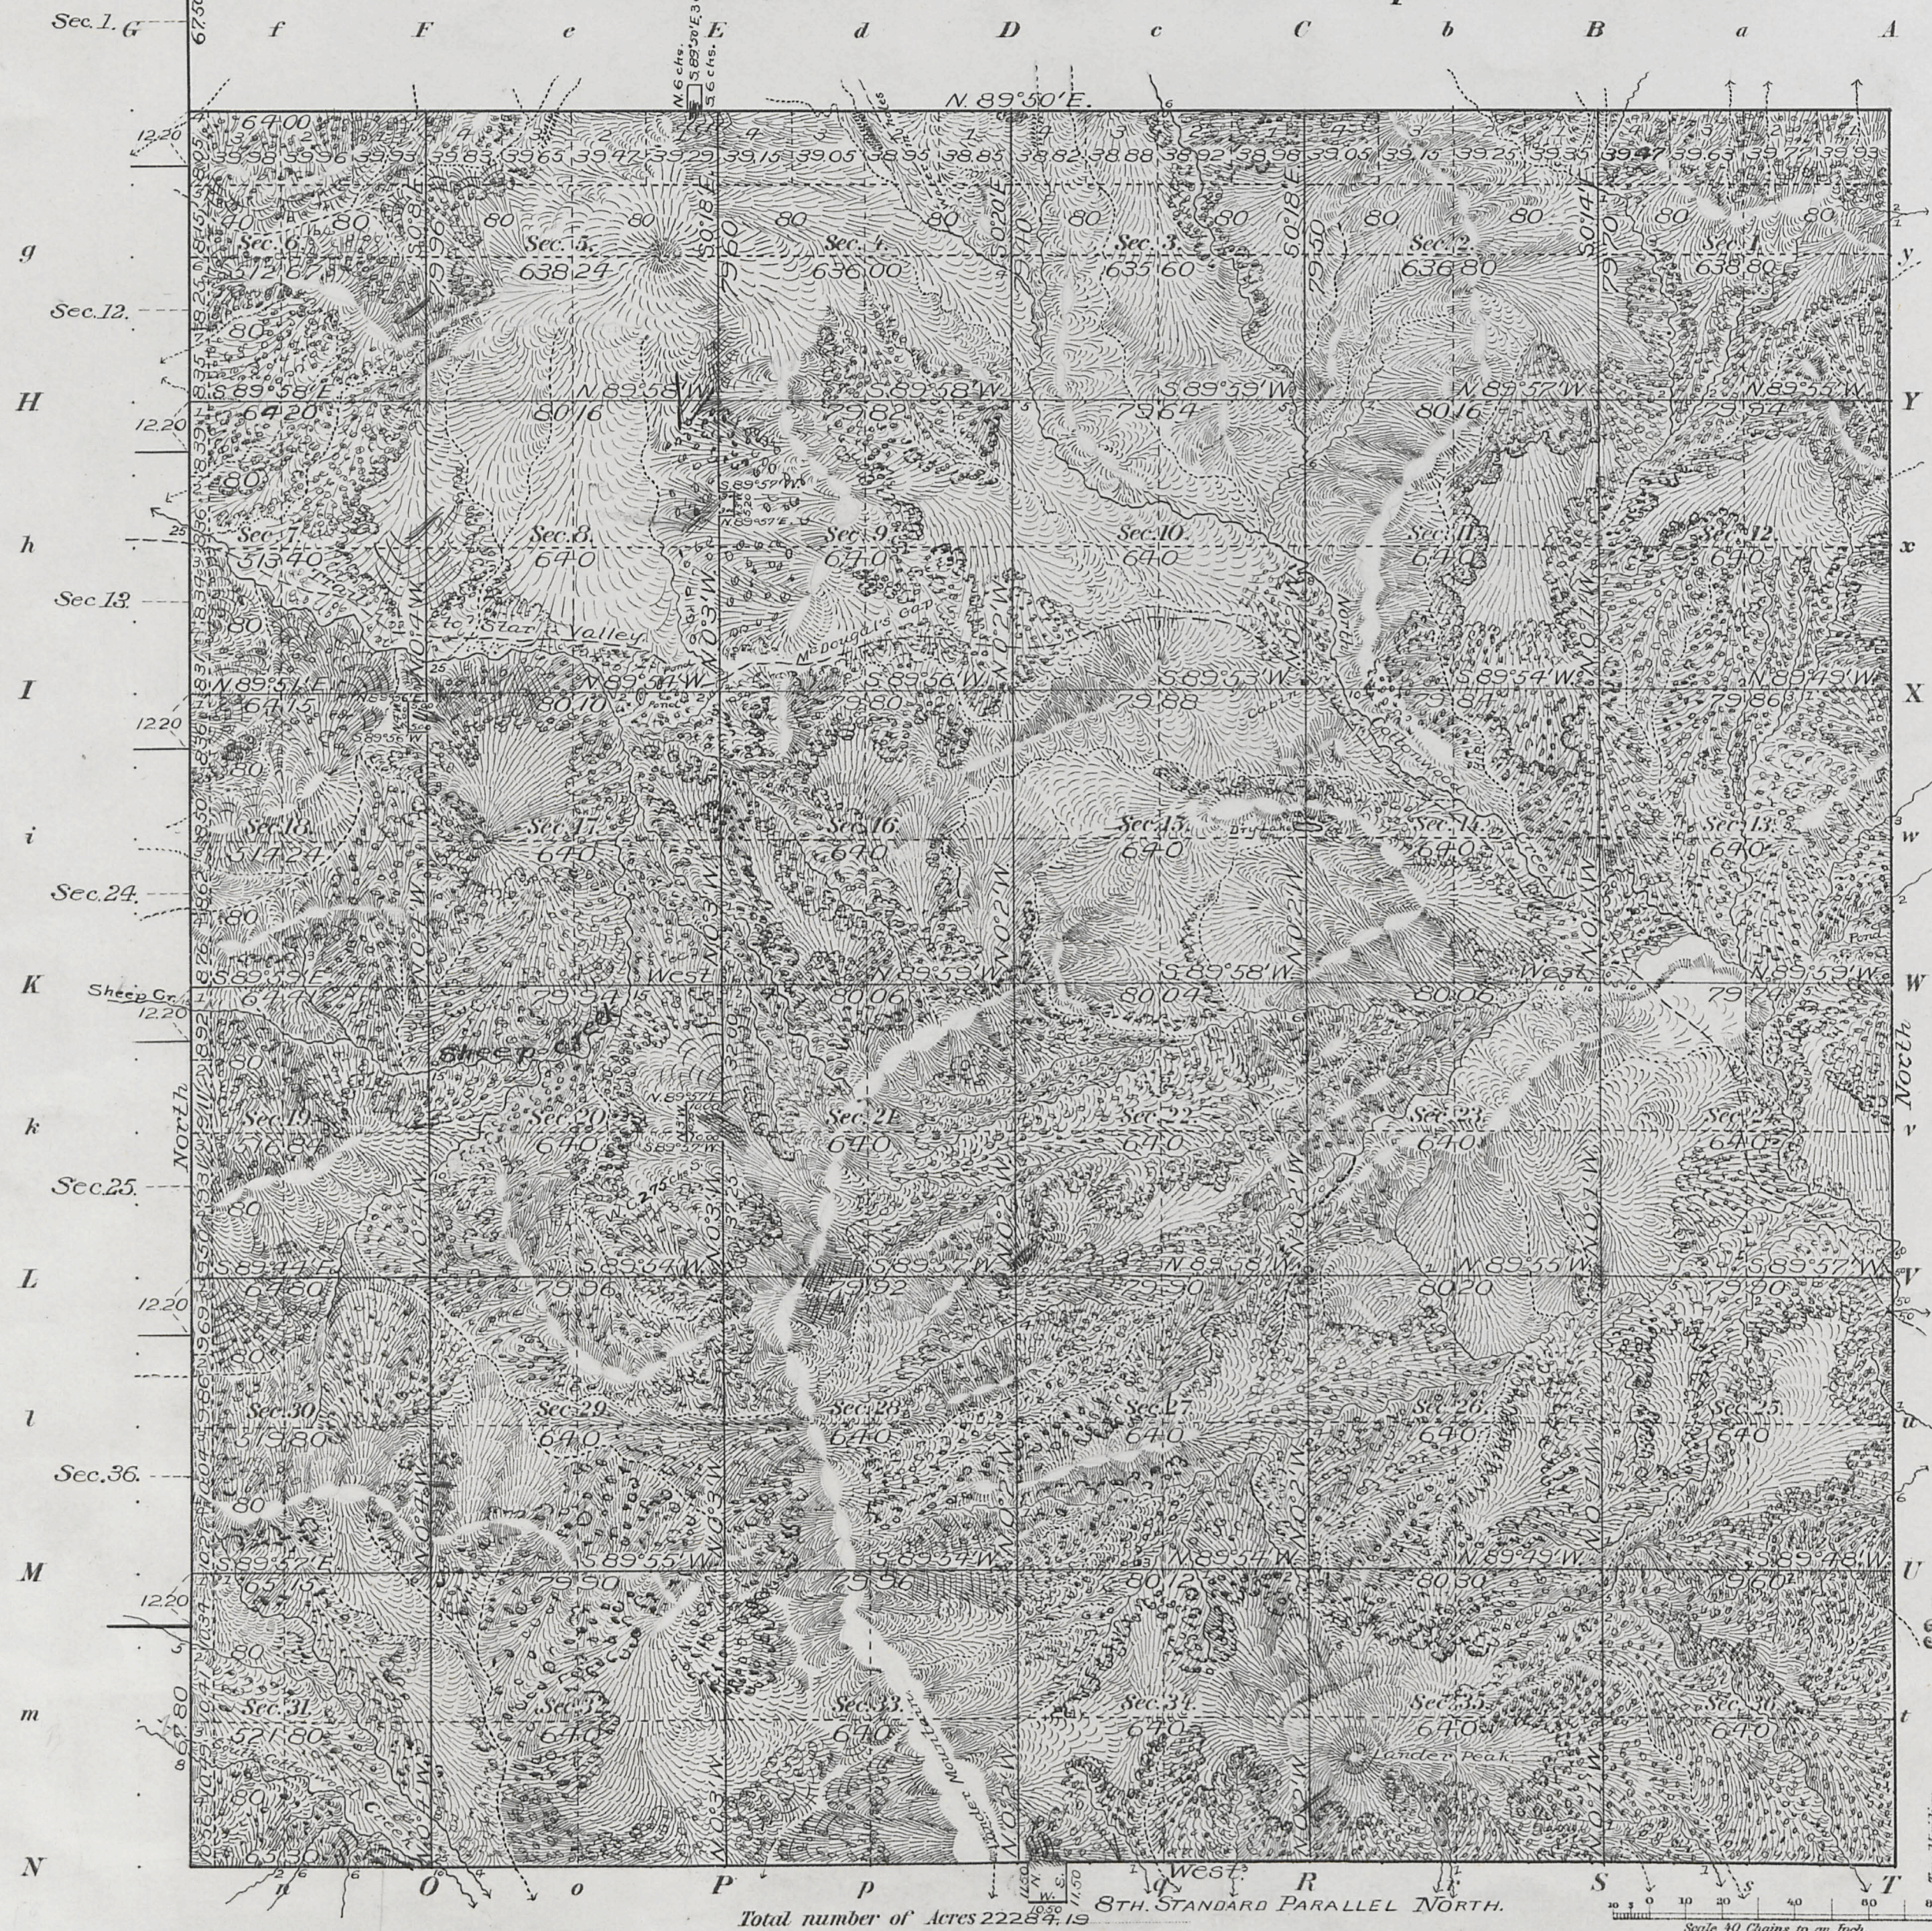


T. 33 N., R. 115 W., Sixth Principal Meridian, Wyoming, Field Note Links

Plat Accession Number(s)	Year(s) of Survey	
Township Subdivision Plats		
4773	1900	https://www.wy.blm.gov/cadastral/countyplats/sublette/fieldnotes/t33nr115w_c280fn.pdf
Township Exterior Plats		
4771	1900	https://www.wy.blm.gov/cadastral/countyplats/sublette/fieldnotes/ext2843.pdf
4771	1900	https://www.wy.blm.gov/cadastral/countyplats/sublette/fieldnotes/retext2843.pdf

Township N^o 33 North, Range N^o 115 West of the 6th Principal Meridian

[illegible]

<i>Survey Designated</i>	<i>By Whom Surveyed</i>	<i>Date of Contract</i> <i>N.C.</i>	<i>Amount of Survey</i> <i>M. Chs Lks</i>	<i>When Surveyed</i>
<i>Township lines</i>	<i>Oscar McGlellan</i>	<i>280 June 7, 1900</i>	<i>23 49 30</i>	<i>July 1-25, 1900</i>
<i>Subdivisions</i>	<i>" " "</i>	<i>" " "</i>	<i>58 79 67</i>	<i>September 10-25, "</i>

The above Map of Township N. 33 North... of Range N. 115 West of the 6th Principal Meridian, Wyoming, is strictly conformable to the field notes of the survey thereof on file in this Office, which have been examined and approved.

Surveyor General's Office, *Stephens, C. H. Mason*
Cheyenne, Wyoming March 14, 1901. *Sur. Gen.*

2845

I.B.M. Computer.
F.A.O. Topog. and Lettering.

THE NORRIS PETERS CO., LITHO., WASHINGTON, D. C.

THE NORRIS PETERS CO., LITHO, WASHINGTON, D.C.
F.H.A. Filed APR 3 1901
Survey approved by the Hon.
Commissioner in letter "E" March 30, 1901.

33 - 115

4771

TOWNSHIP EXTERIORS

Scale: 1 inch = 160 chains

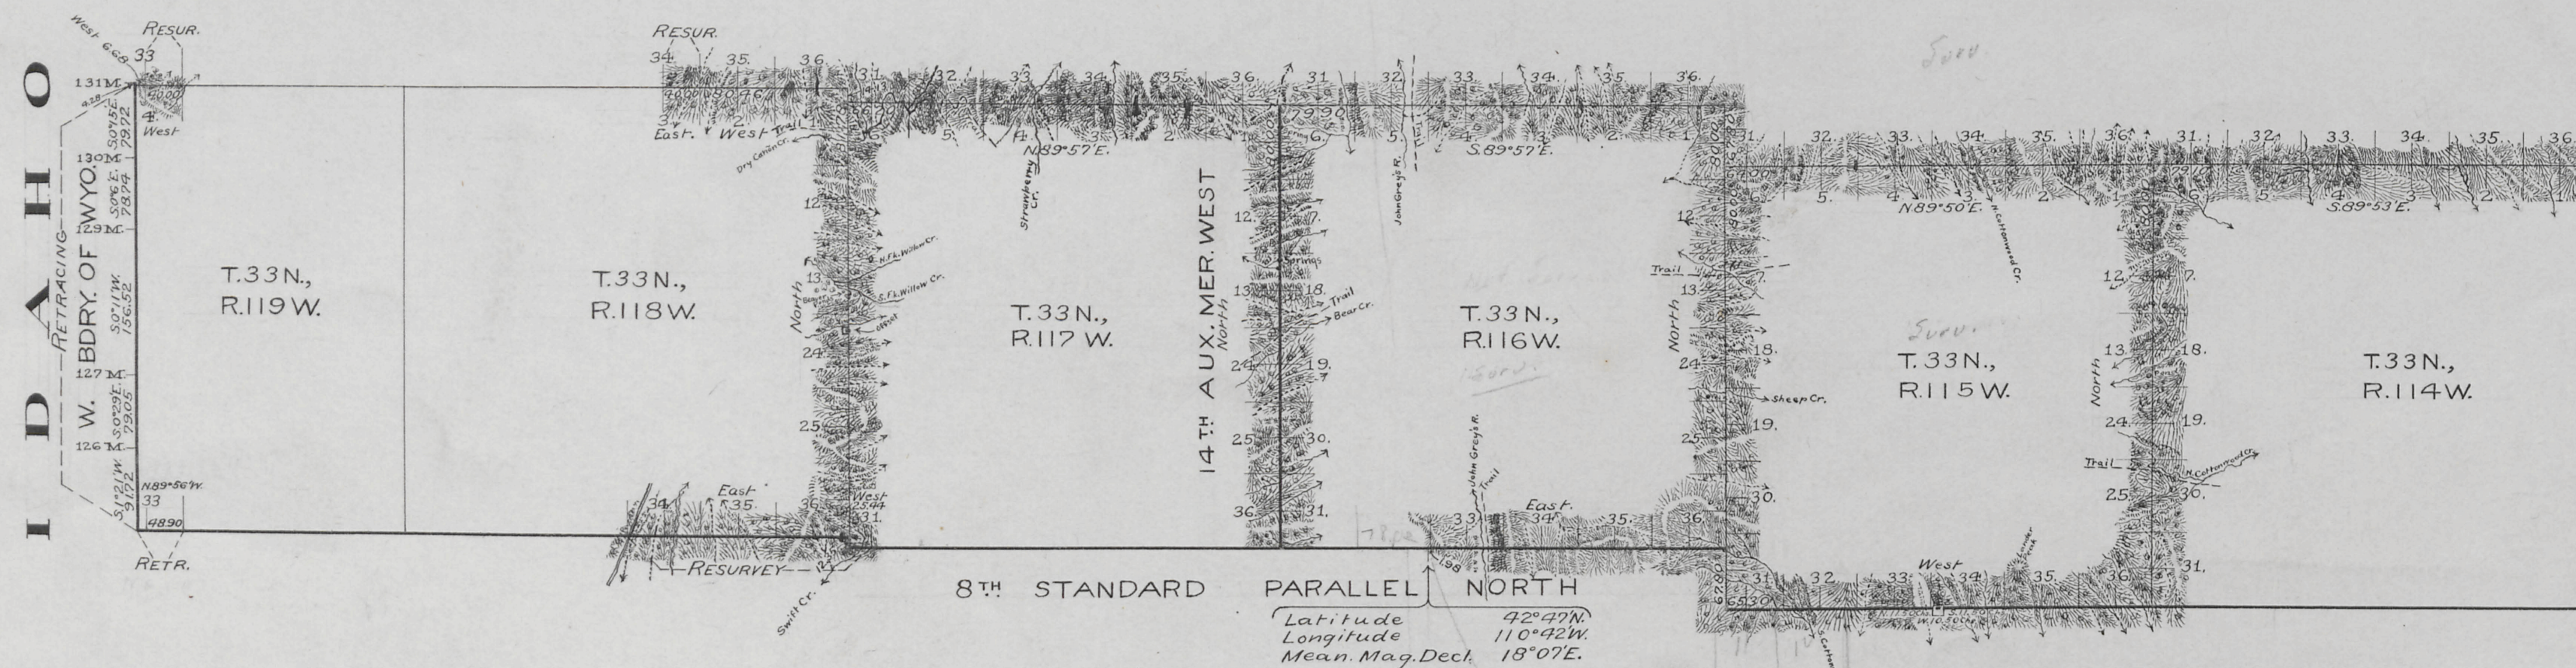


Table of Mileage.

SURVEYS DESIGNATED	AMOUNT			WHEN SURVEYED
	Mls.	Chs.	Lks.	
Standard Lines Surveyed	15	67	28	July 18-23, 1900
" " Retraced		48	90	August 2, "
" " Resurveyed	3	25	44	Aug. 8-9, "
Township " Surveyed	44	58	27	July 1-Aug. 6, "
" " Resurveyed	1	00	00	Aug. 6-11, "
Retracing W. bdr. Wyo.	6	05	75	Aug. 1-2, "
Connections	1	04	43	Aug. 6-12, "

This Plat of the
8th Standard Parallel North through R. 115 W. & apart of R. 116 W.;
The 14th Auxiliary Meridian West through T. 33 N.;
The West and North boundaries of T. 33 N., R. 114 W.;
The West and North boundaries of T. 33 N., R. 115 W.;
The North boundary and a part of the East bdr. of T. 33 N., R. 116 W.;
The North boundary of T. 33 N., R. 117 W.;
The East boundary and a part of the North bdr. of T. 33 N., R. 118 W.;
A part of the North boundary of T. 33 N., R. 119 W.;
The resurvey of the
8th Standard Parallel North through a part of Rgs. 117 & 118 W.;
A part of the North boundaries of T. 33 N., R. 115 W. & T. 33 N., R. 119 W.;
The retracing of the
8th Standard Parallel North through a part of R. 119 W.; and
The West boundary of Wyoming through T. 33 N.,
6th Principal Meridian in
Wyoming
is strictly conformable to the field notes of the survey thereof

by
Oscar Mc Clellan, U.S.D.S.,
under his
Contract No. 280,
dated June 7, 1900,
which have been examined, approved & filed in this office.
U.S. Surv. Gen'l's Office,
Cheyenne, Wyoming,
March 14, 1901

Alpheus P. Hawes
U.S. Surv. Gen'l.

A.A.O.