


T. 34 N., R. 110 W., Sixth Principal Meridian, Wyoming, Field Note Links


Plat Accession Number(s)	Year(s) of Survey	
Township Subdivision Plats		
8657	2013	https://www.wy.blm.gov/cadastral/countyplats/sublette/fieldnotes/t34nr110w_gp899fn.pdf
8575	2010	https://www.wy.blm.gov/cadastral/countyplats/sublette/fieldnotes/t34nr110w_gp827fn.pdf
8514	2004	https://www.wy.blm.gov/cadastral/countyplats/sublette/fieldnotes/t34nr110w_gp726fn.pdf
4651	1893	https://www.wy.blm.gov/cadastral/countyplats/sublette/fieldnotes/t34nr110w_c253fn.pdf
Township Exterior Plats		
4647	1893	https://www.wy.blm.gov/cadastral/countyplats/sublette/fieldnotes/ext2732.pdf

DEPENDENT RESURVEY AND SUBDIVISION OF SECTION 24

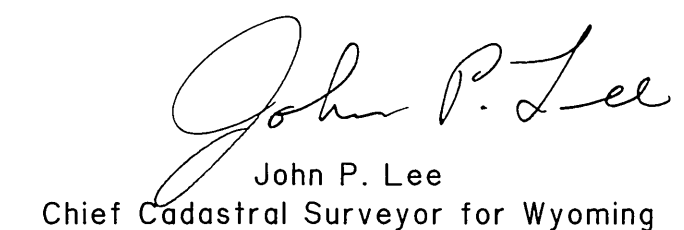

TOWNSHIP 34 NORTH, RANGE 110 WEST, OF THE SIXTH PRINCIPAL MERIDIAN, WYOMING.

DEPENDENT RESURVEY AND SUBDIVISION OF SECTION 34

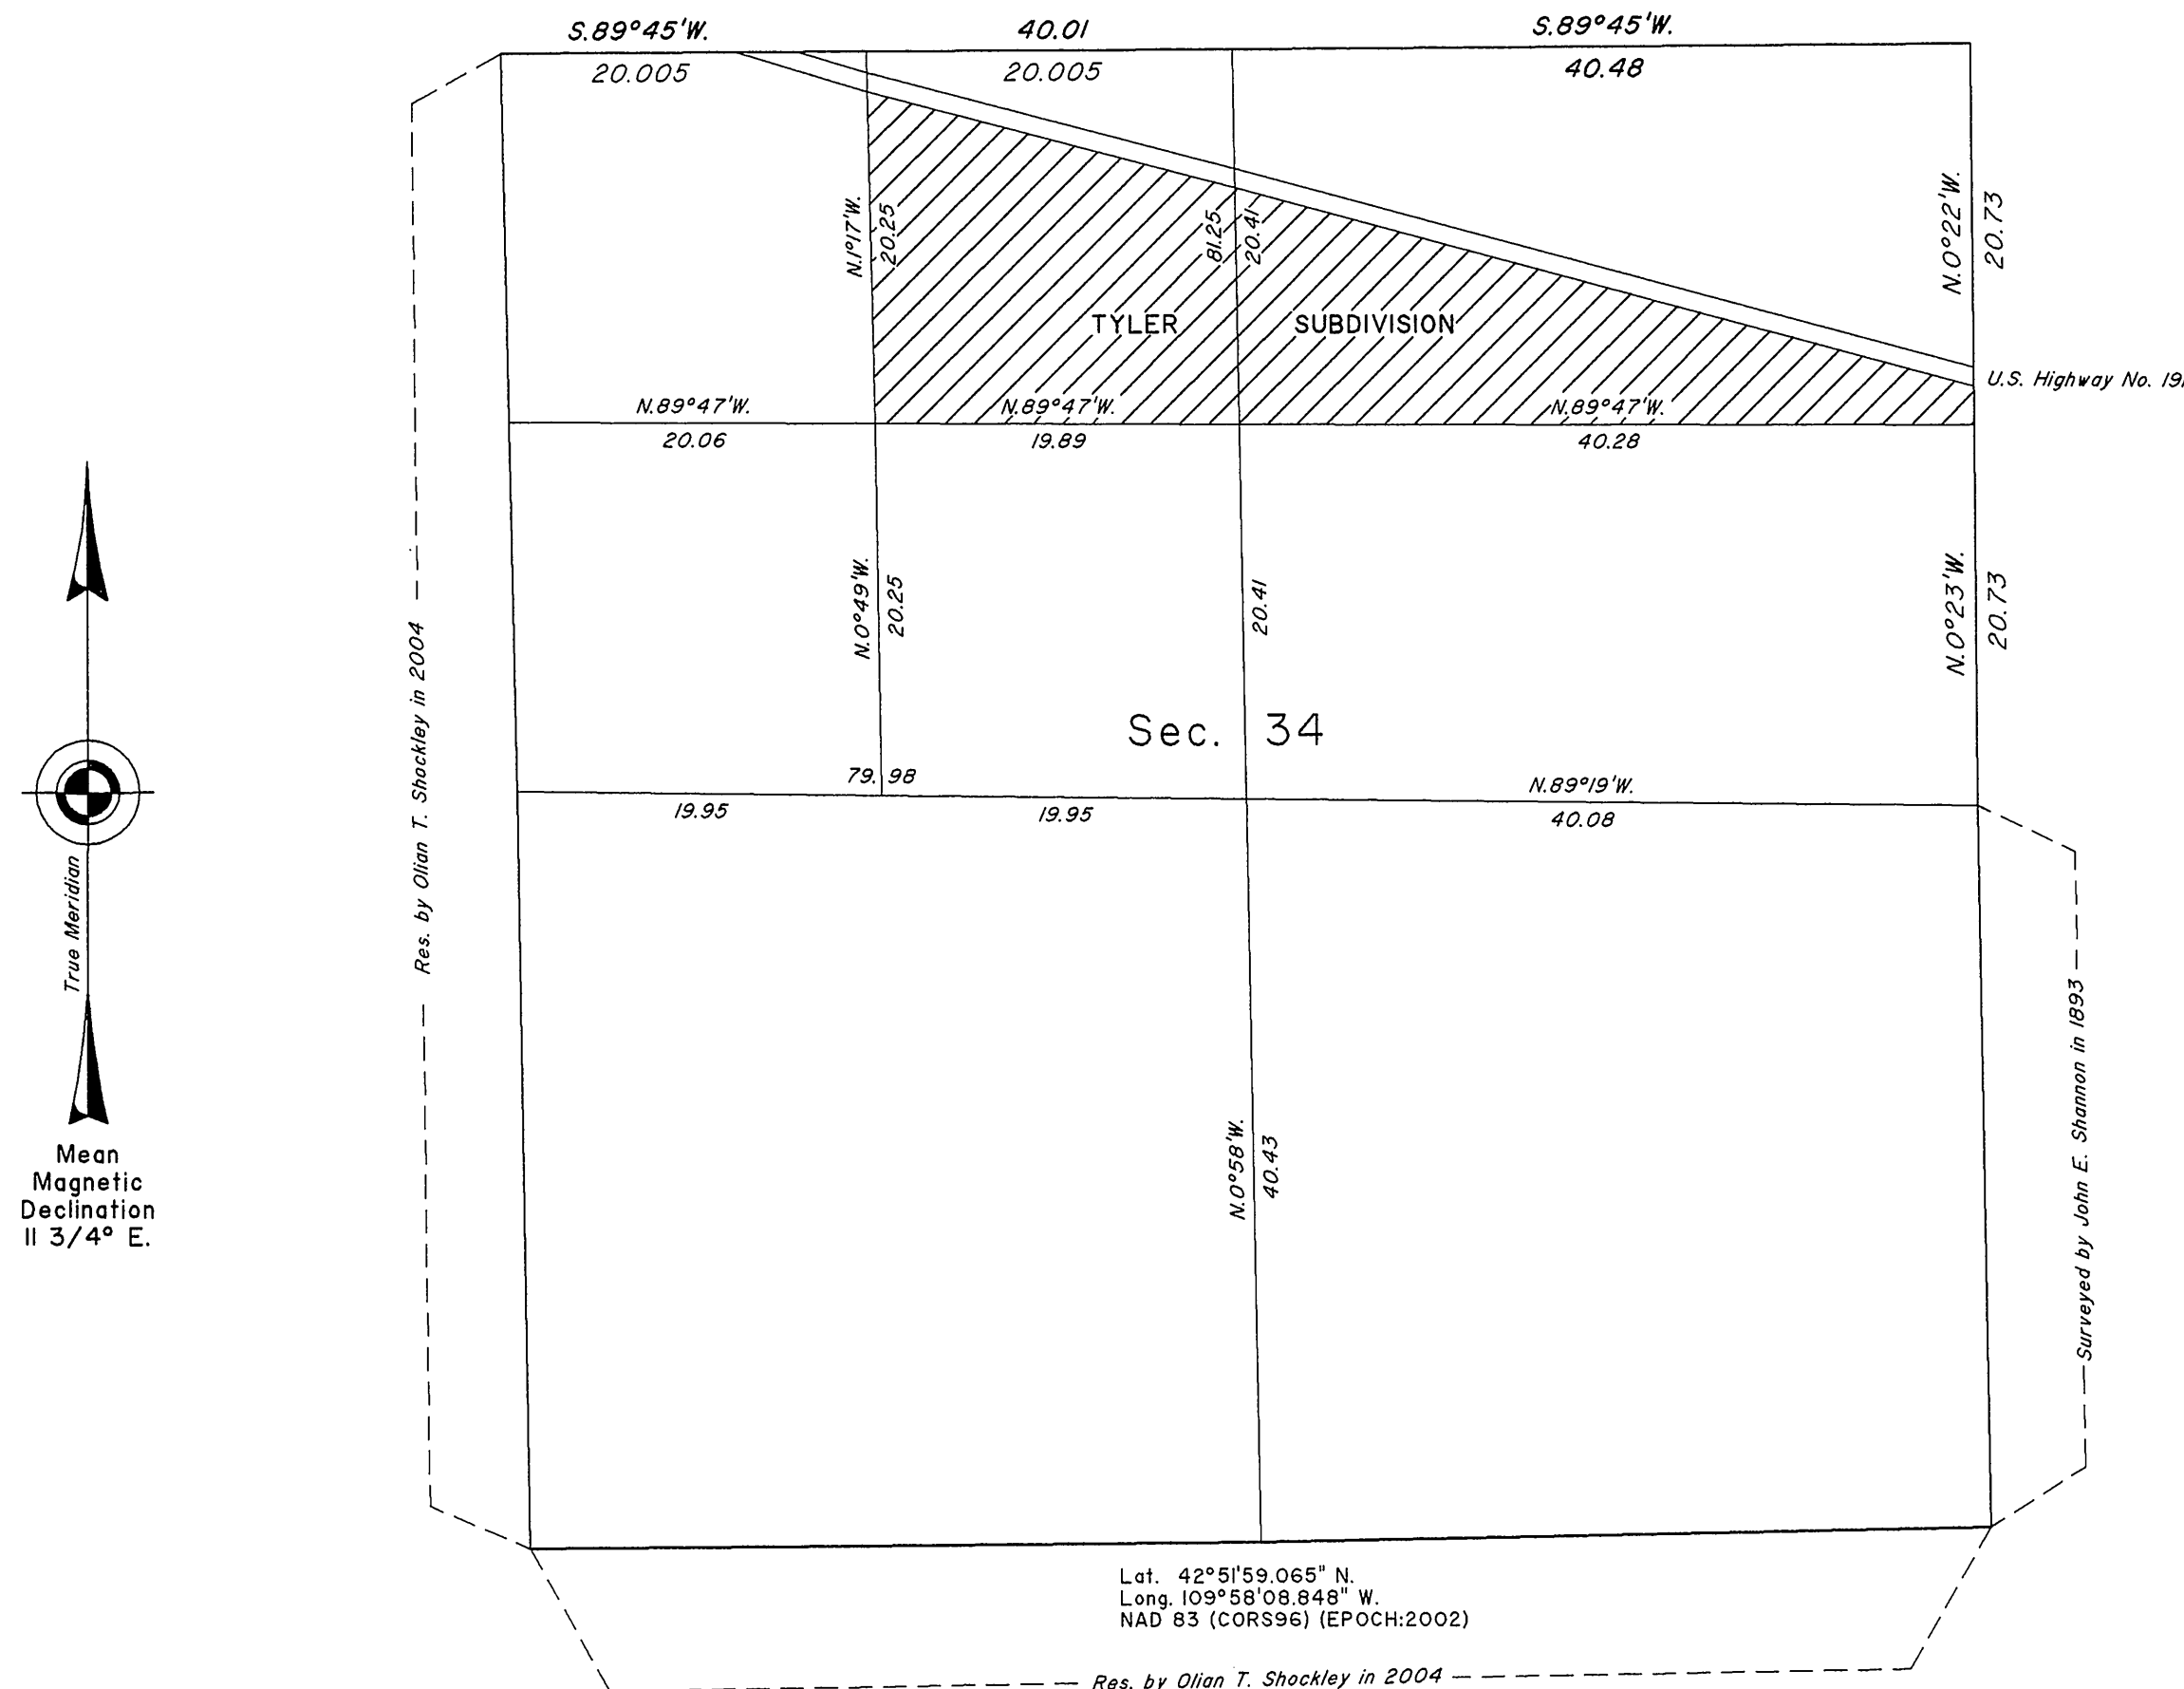

A history of surveys is contained in the field notes.

This plat represents the dependent resurvey of a portion of the subdivisional lines, designed to restore the corners in their true original locations according to the best available evidence, and the subdivision of section 34, T. 34 N., R. 110 W., Sixth Principal Meridian, Wyoming.

The areas are as shown on the plat approved June 25, 1894.

Survey executed by Olan T. Shockley, Cadastral Surveyor, beginning August 18, 2010, and completed September 1, 2010, pursuant to Special Instructions and Assignment Instructions dated July 8, 2010, for Group No. 827, Wyoming.

UNITED STATES DEPARTMENT OF THE INTERIOR
BUREAU OF LAND MANAGEMENT

Cheyenne, Wyoming

November 30, 2011

This plat is strictly conformable to the approved field notes, and the survey, having been correctly executed in accordance with the requirements of law and the regulations of this Bureau, is hereby accepted.

For the Director

John P. Lee
John P. Lee

Chief Cadastral Surveyor for Wyoming

TOWNSHIP 34 NORTH, RANGE 110 WEST, OF THE SIXTH PRINCIPAL MERIDIAN, WYOMING.

DEPENDENT RESURVEY AND SUBDIVISION OF SECTION 33

Enlarged Diagram 'A'

(not to scale)

NW1/4NE1/4NE1/4
Sec. 33

4.98	4.98
5.025	10.05
4.985	4.985
5.88°53'W.	9.97
5.025	2.025
4.985	3.00
	EAST 1.06
	4.985

A history of surveys is contained in the field notes.

This plat represents the dependent resurvey of a portion of the south boundary and subdivisional lines, designed to restore the corners in their true original locations according to the best available evidence, and the subdivision of section 33, T. 34 N., R. 110 W., Sixth Principal Meridian, Wyoming.

The lottings and areas are as shown on the plat approved June 25, 1894.

Survey executed by Olian T. Shockley, Cadastral Surveyor, beginning August 11, 2004, and completed August 26, 2004, pursuant to Special Instructions and Assignment Instructions dated April 5, 2004, for Group No. 726, Wyoming.




Enlarged Diagram 'B'

(not to scale)

NW1/4SE1/4NE1/4
Sec. 33

4.995	4.995
5.025	10.05
4.995	4.995
5.88°49'W.	9.99
5.025	5.025
5.00	5.00

Sec. 34

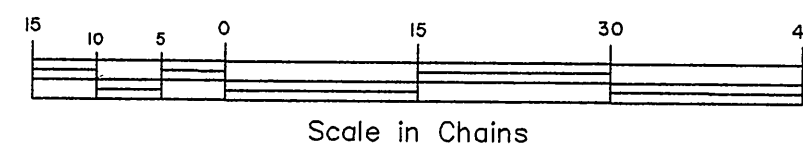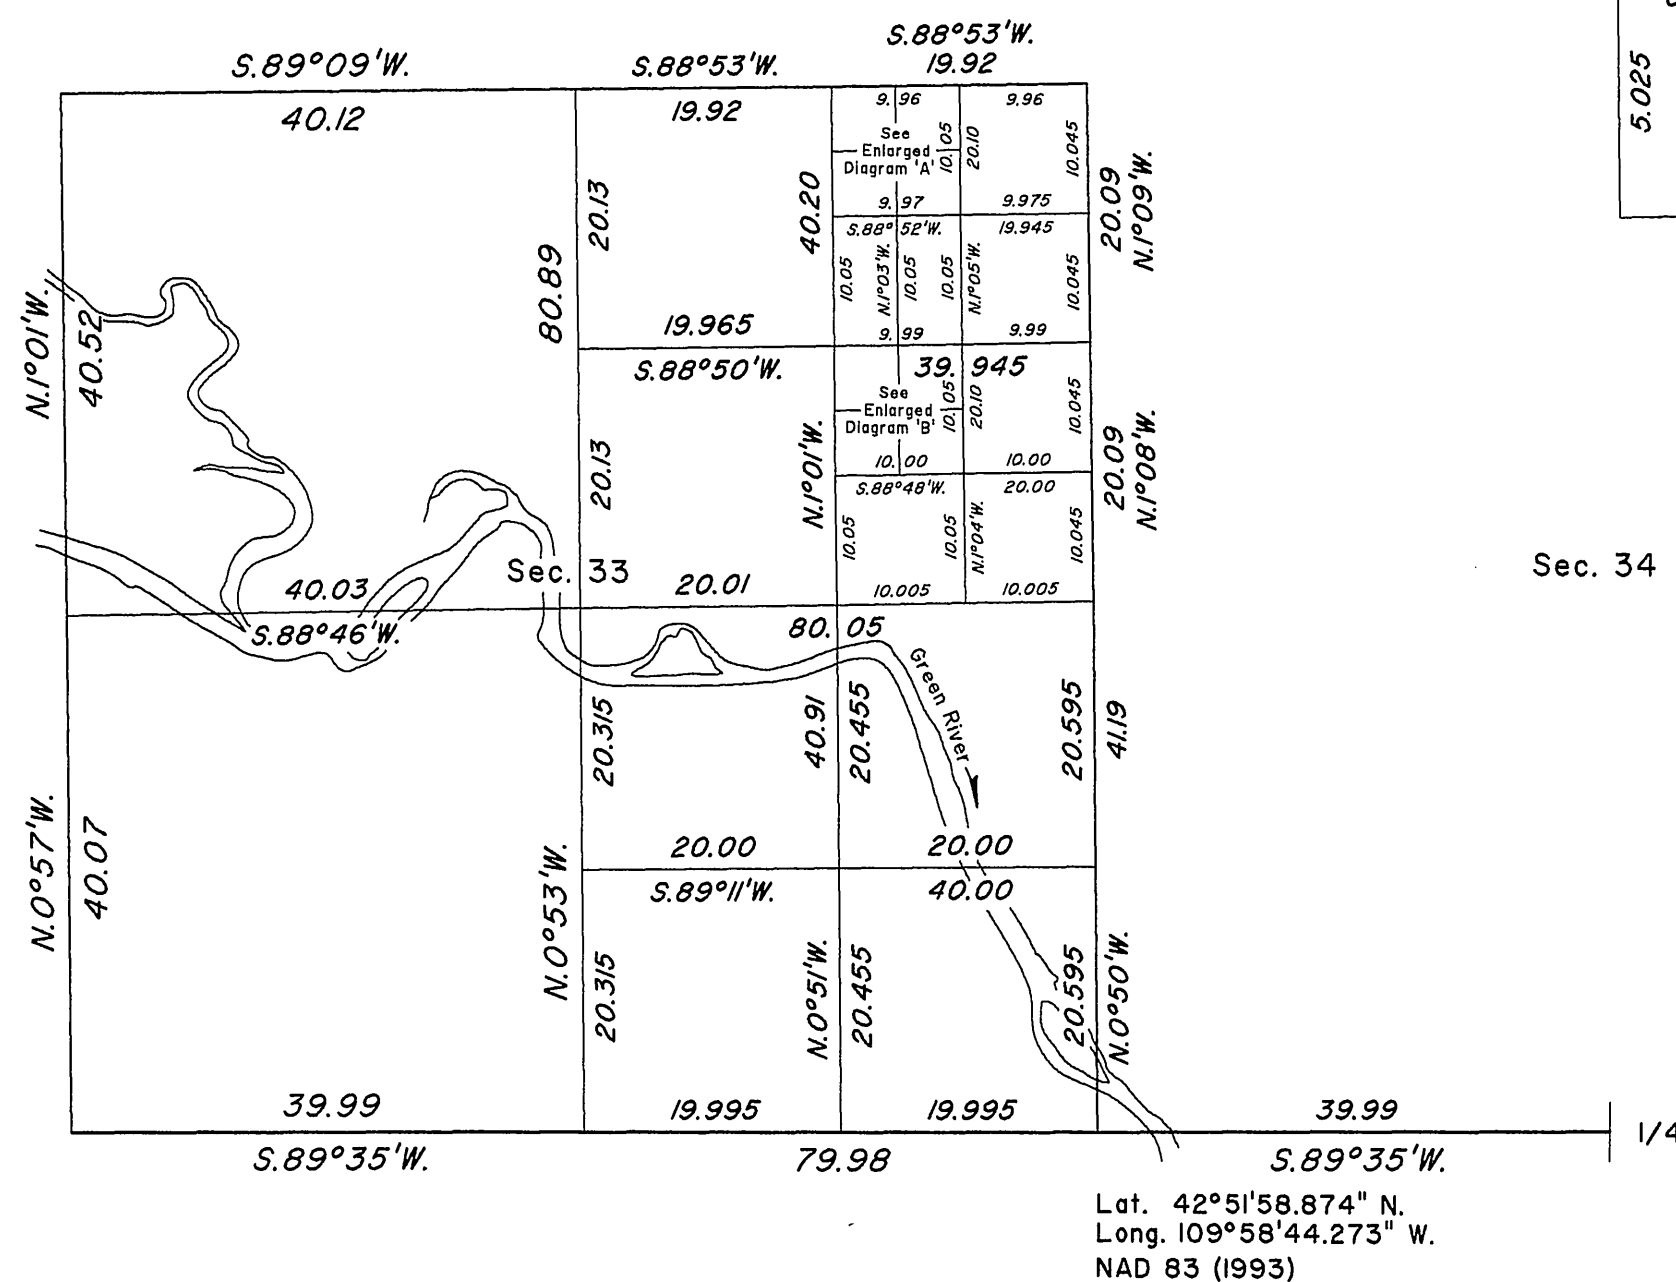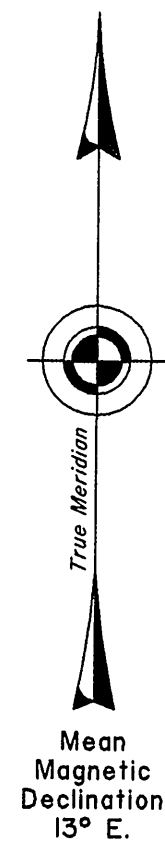UNITED STATES DEPARTMENT OF THE INTERIOR
BUREAU OF LAND MANAGEMENT

Cheyenne, Wyoming

July 9, 2009

This plat is strictly conformable to the approved field notes, and the survey, having been correctly executed in accordance with the requirements of law and the regulations of this Bureau, is hereby accepted.


For the Director

John P. Lee

Chief Cadastral Surveyor for Wyoming

4651

TOWNSHIP N° 34 NORTH, RANGE N° 110 WEST of the 6th Principal MERIDIAN.

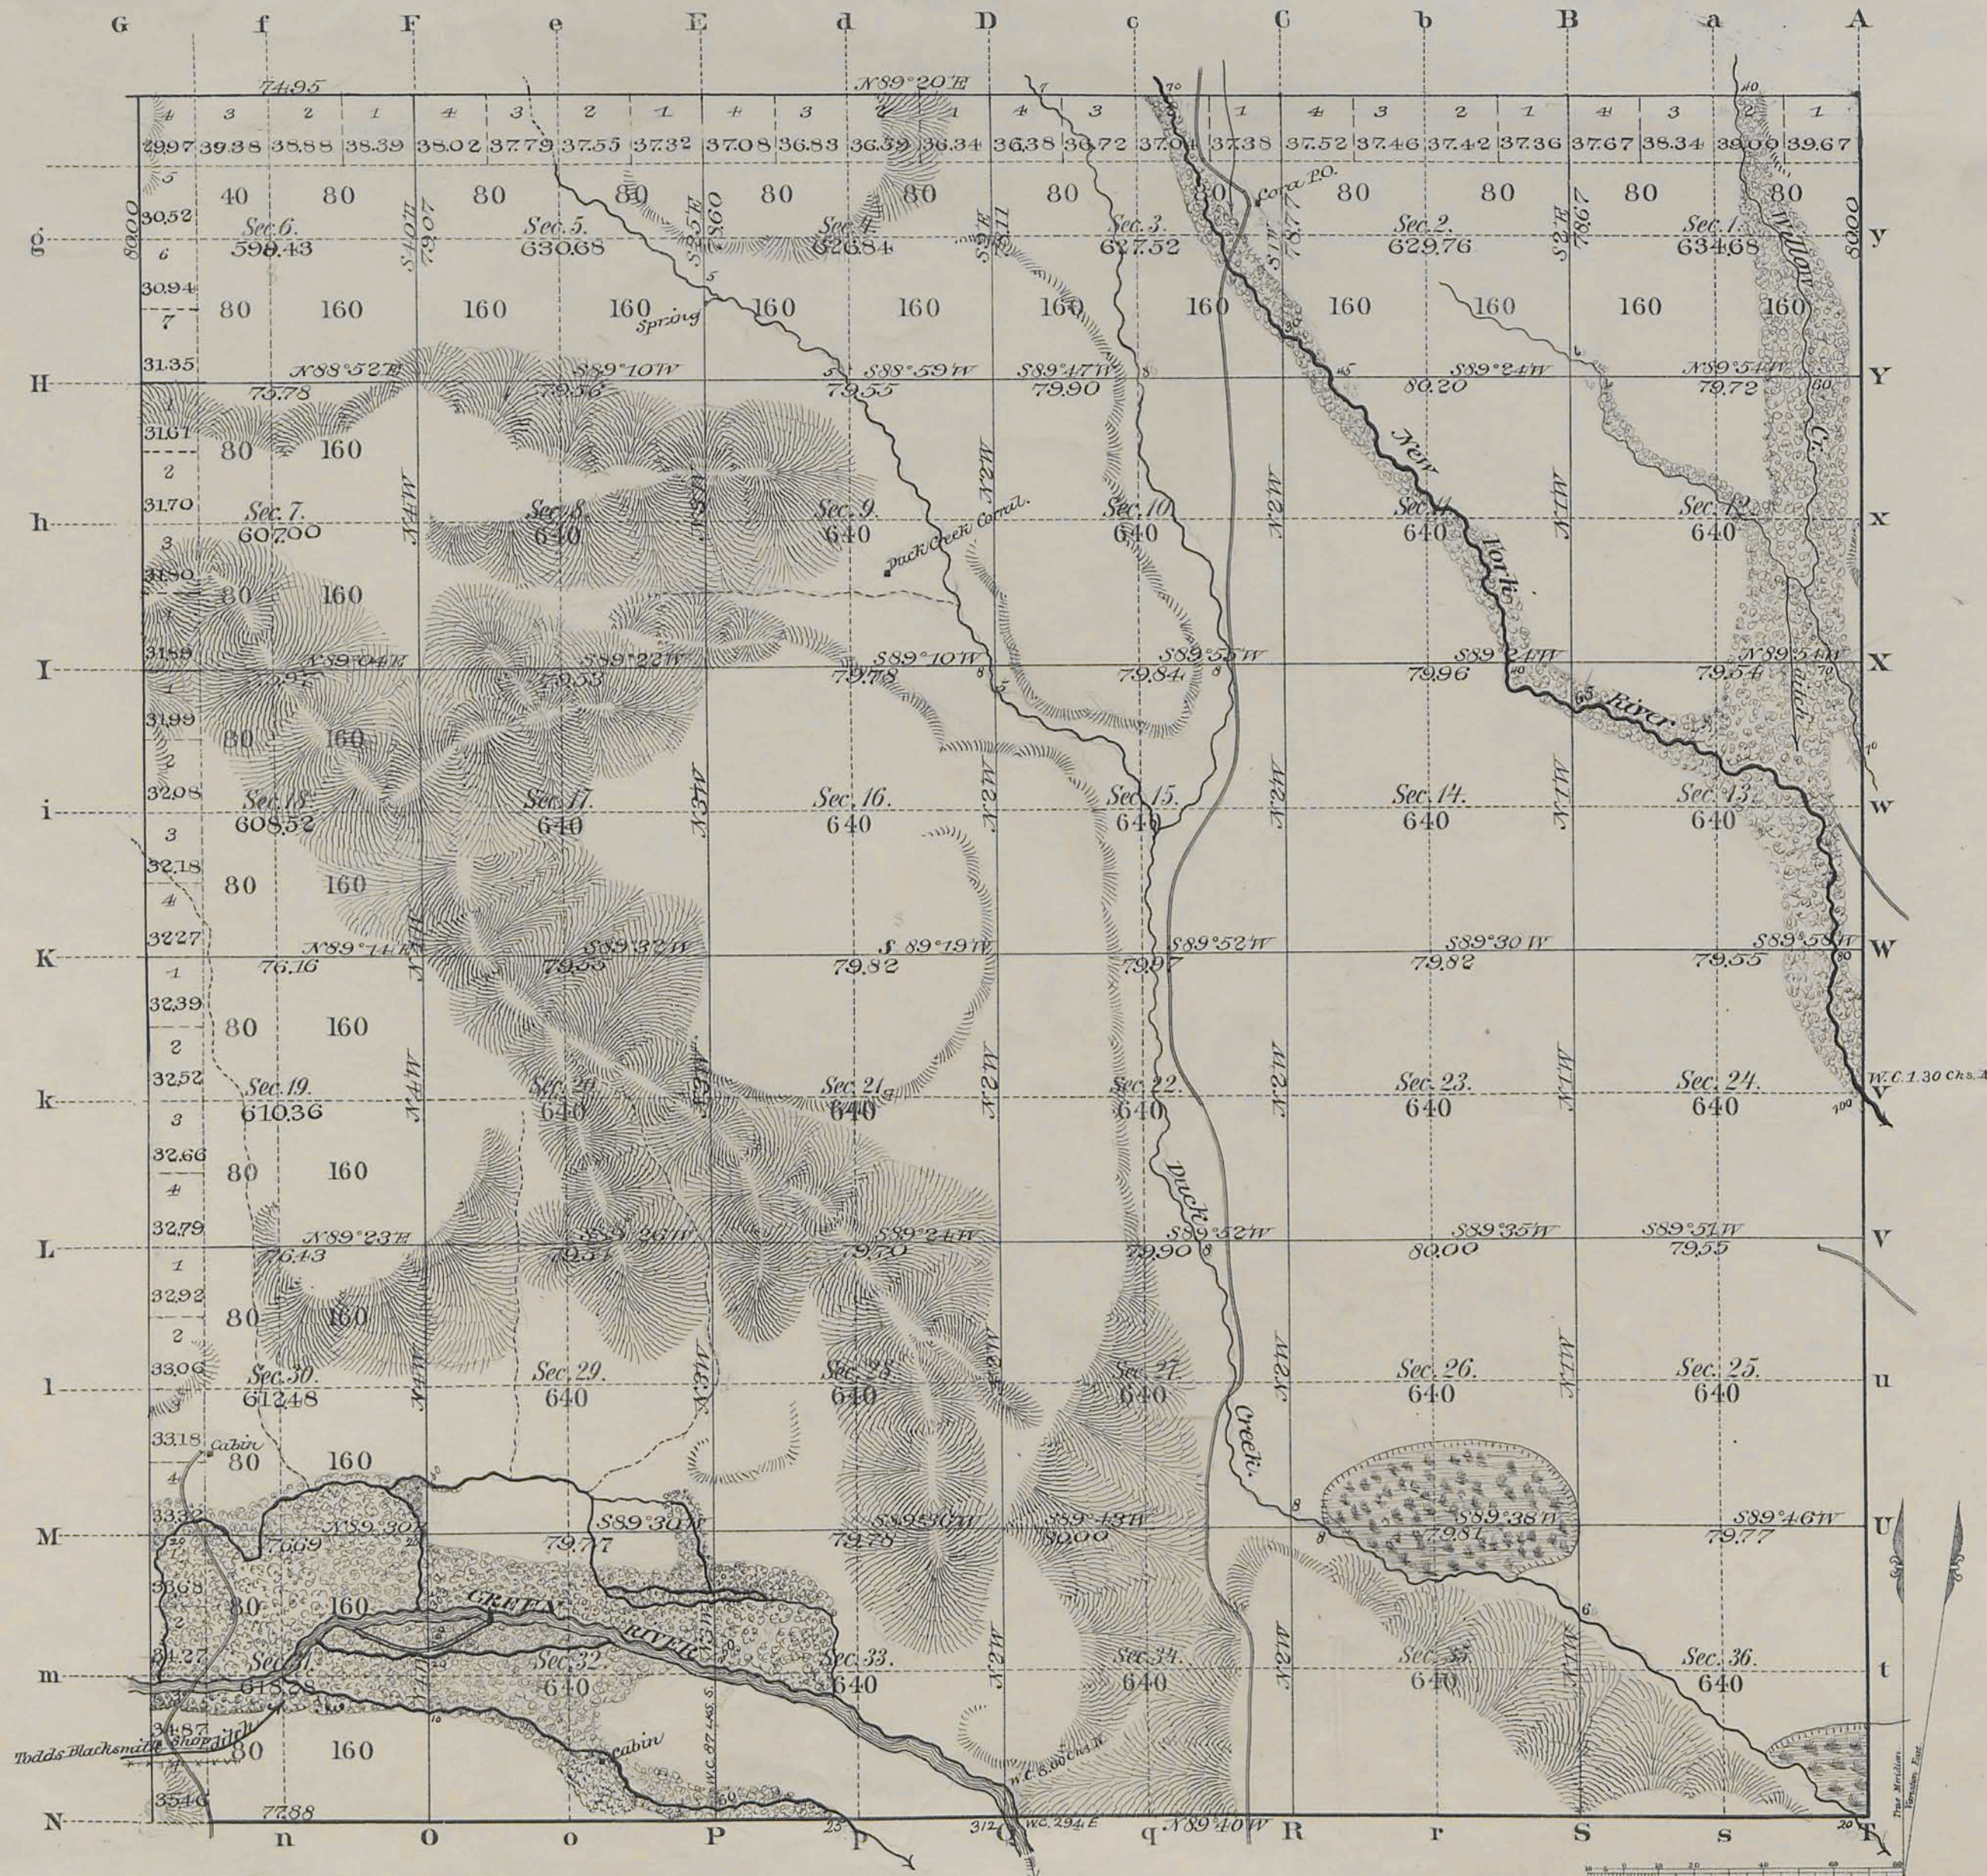

SE, Cor. Sec. 17.
Lat. 42° 54' 35.87" N.
Long. 109° 57' 53.28" W.
Recd. 1928 U.S.P.S.
Ord.

Subdivisions at Intermediate Rates 2^{MI} 46^{Chs} 52^{Lks}
57 01 62 Total number of Acres. 22,805.55

Surveys Designated	By Whom Surveyed	Date of Contract	Amount of Surveys MI ² Ch ² Lk ²	When Surveyed	Magnetic Declination
Township lines Subdivisions Connections	Shannon & Culbertson	Feb. 21, 1893	59 46 34	May 31 June 6, 1893	17° 35' East.

The above Map of Township N° 34 North Range N° 110 West of the Sixth Principal Meridian Wyoming Territory is strictly conformable to the field notes of the survey thereof on file in this Office, which have been examined and approved


Surveyor General's Office,
Cheyenne, Wyoming
June 25 1894

Perry Richardson
Sur. Gen.

2736


EXTERIOR LINES

Scale 1 inch = 2 Miles: Var. East.

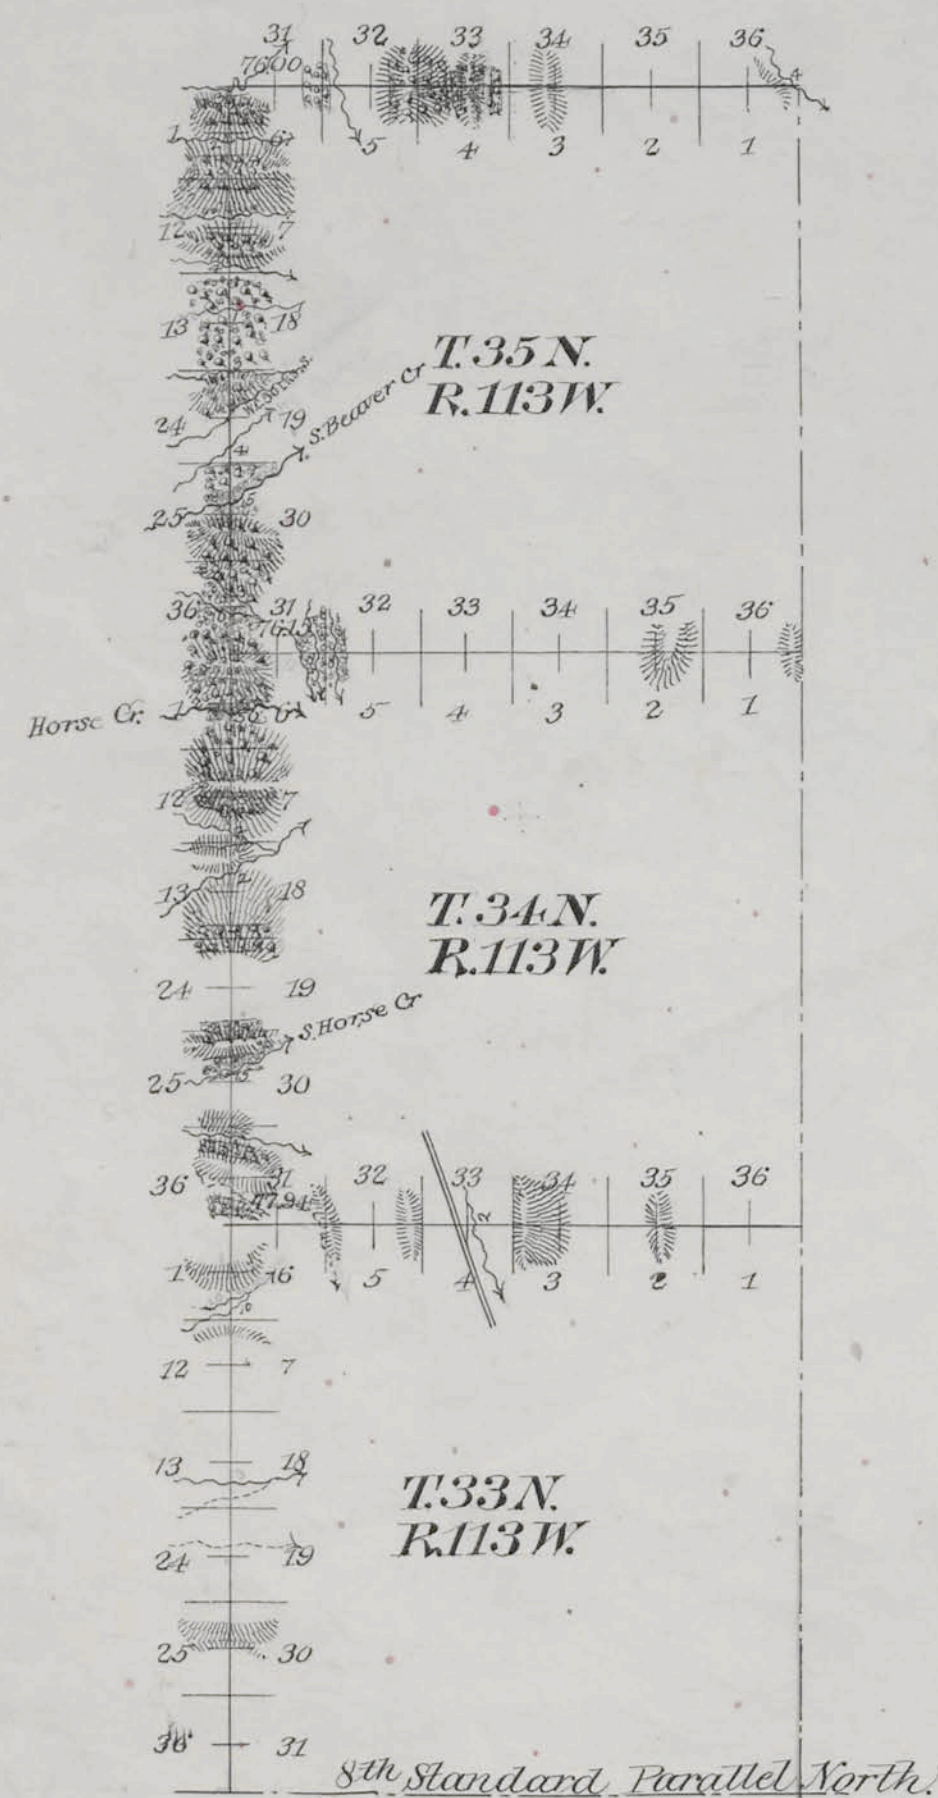

Township Lines at intermediate rates	22	48	05
Standard " minimum	66	26	77
Connections " intermediate	4	00	00
Connections " "	0	04	60

Surveys Designated	By Whom Surveyed	Date of Contract	Amount of Survey Ac. Chs. Lks.	Date of Survey	Magnetic Declination
Standard Lines	Shannon & Culcrest	Feb. 21 1893	4 00 00	June 14, 1893	18° 02' East
Exterior "	"	"	88 73 82	May 3-June 15, 1893 July 3-20, "	17° 30' 18" 07' East
Connections	"	"	0 4 60	June 15 1893	17° 50' East

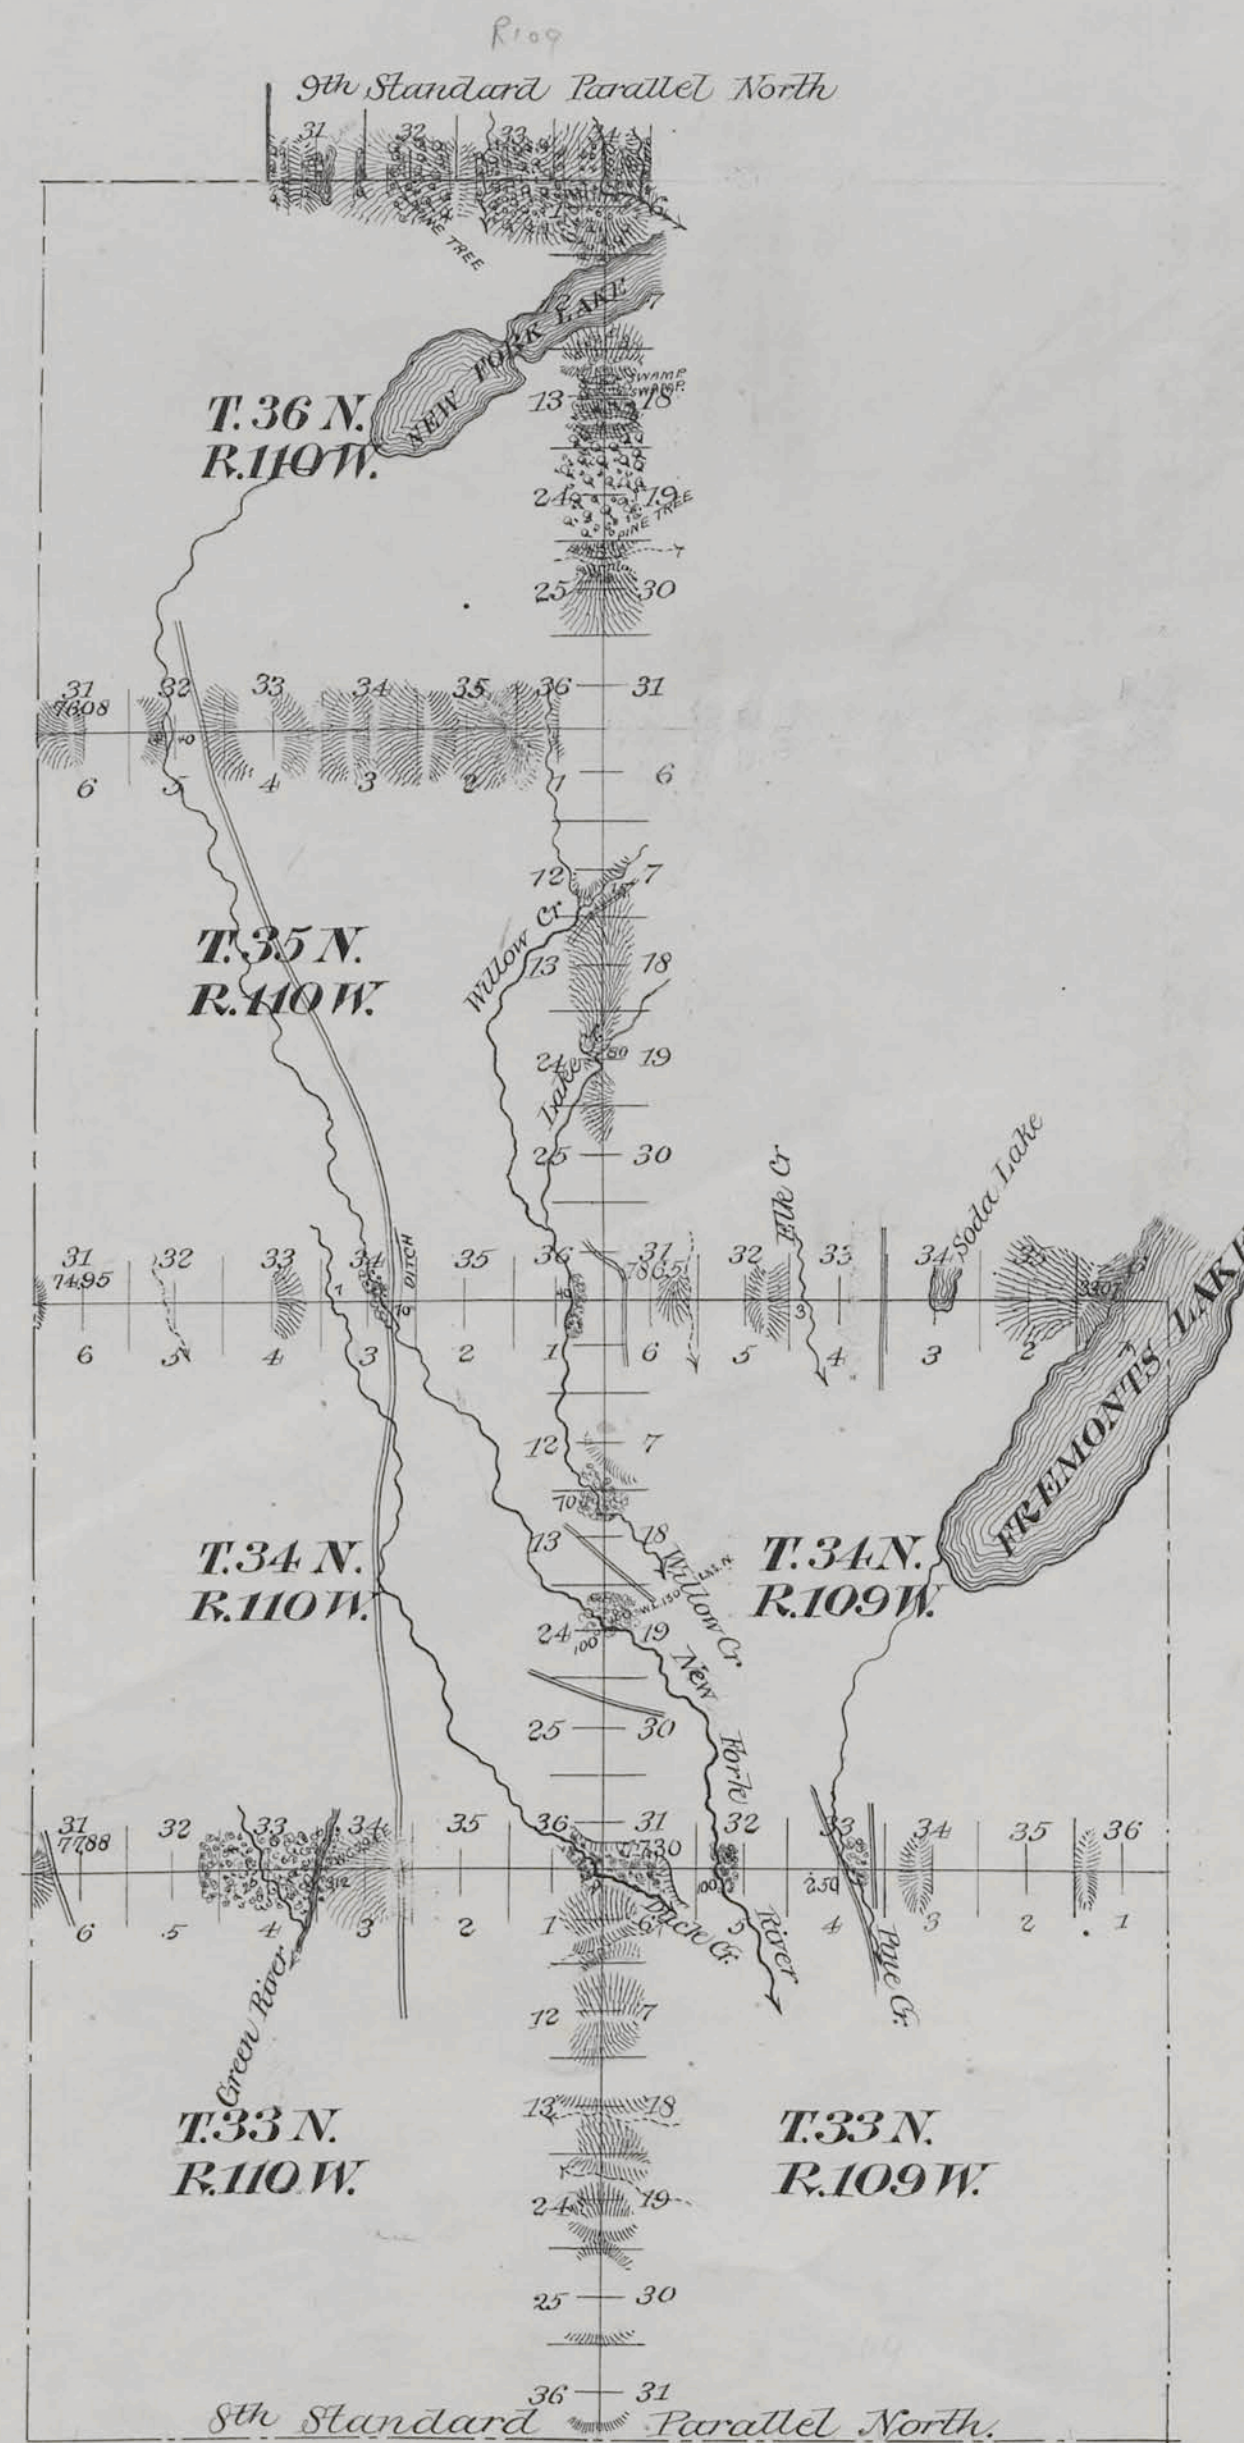

The above diagram of the Exterior lines of Townships 33 and 34 North of Ranges 109 and 110 West; of Townships 35 and 36 North of Range 110 West; of Townships 33, 34 and 35 North of Range 113 West of the 6th Principal Meridian Wyoming is strictly conformable to the field notes of the survey thereof on file in this office, which have been examined and approved.

Surveyor General's Office
Cheyenne Wyo June 25 1894

Perry Bickford
Surveyor General.