


T. 35 N., R. 113 W., Sixth Principal Meridian, Wyoming, Field Note Links

Plat Accession Number(s)	Year(s) of Survey	
Township Subdivision Plats		
8138	1996	https://www.wy.blm.gov/cadastral/countyplats/sublette/fieldnotes/t35nr113w_gp630fn.pdf
7808	1983	https://www.wy.blm.gov/cadastral/countyplats/sublette/fieldnotes/t35nr113w_gp452fn.pdf
4910	1913	https://www.wy.blm.gov/cadastral/countyplats/sublette/fieldnotes/t35nr113w_gp016fn.pdf
4910	1913	https://www.wy.blm.gov/cadastral/countyplats/sublette/fieldnotes/t35nr113w_gp016fn_bnd.pdf
-	1968	https://www.wy.blm.gov/cadastral/countyplats/sublette/fieldnotes/t35nr113w_gp262fn.pdf
Township Exterior Plats		
4647	1893	https://www.wy.blm.gov/cadastral/countyplats/sublette/fieldnotes/ext2732.pdf
4455	1892	https://www.wy.blm.gov/cadastral/countyplats/sublette/fieldnotes/ext2588.pdf

TOWNSHIP 35 NORTH, RANGE 113 WEST, OF THE SIXTH PRINCIPAL MERIDIAN, WYOMING.
DEPENDENT RESURVEY AND SUBDIVISION OF SECTION 26

Sec. 23

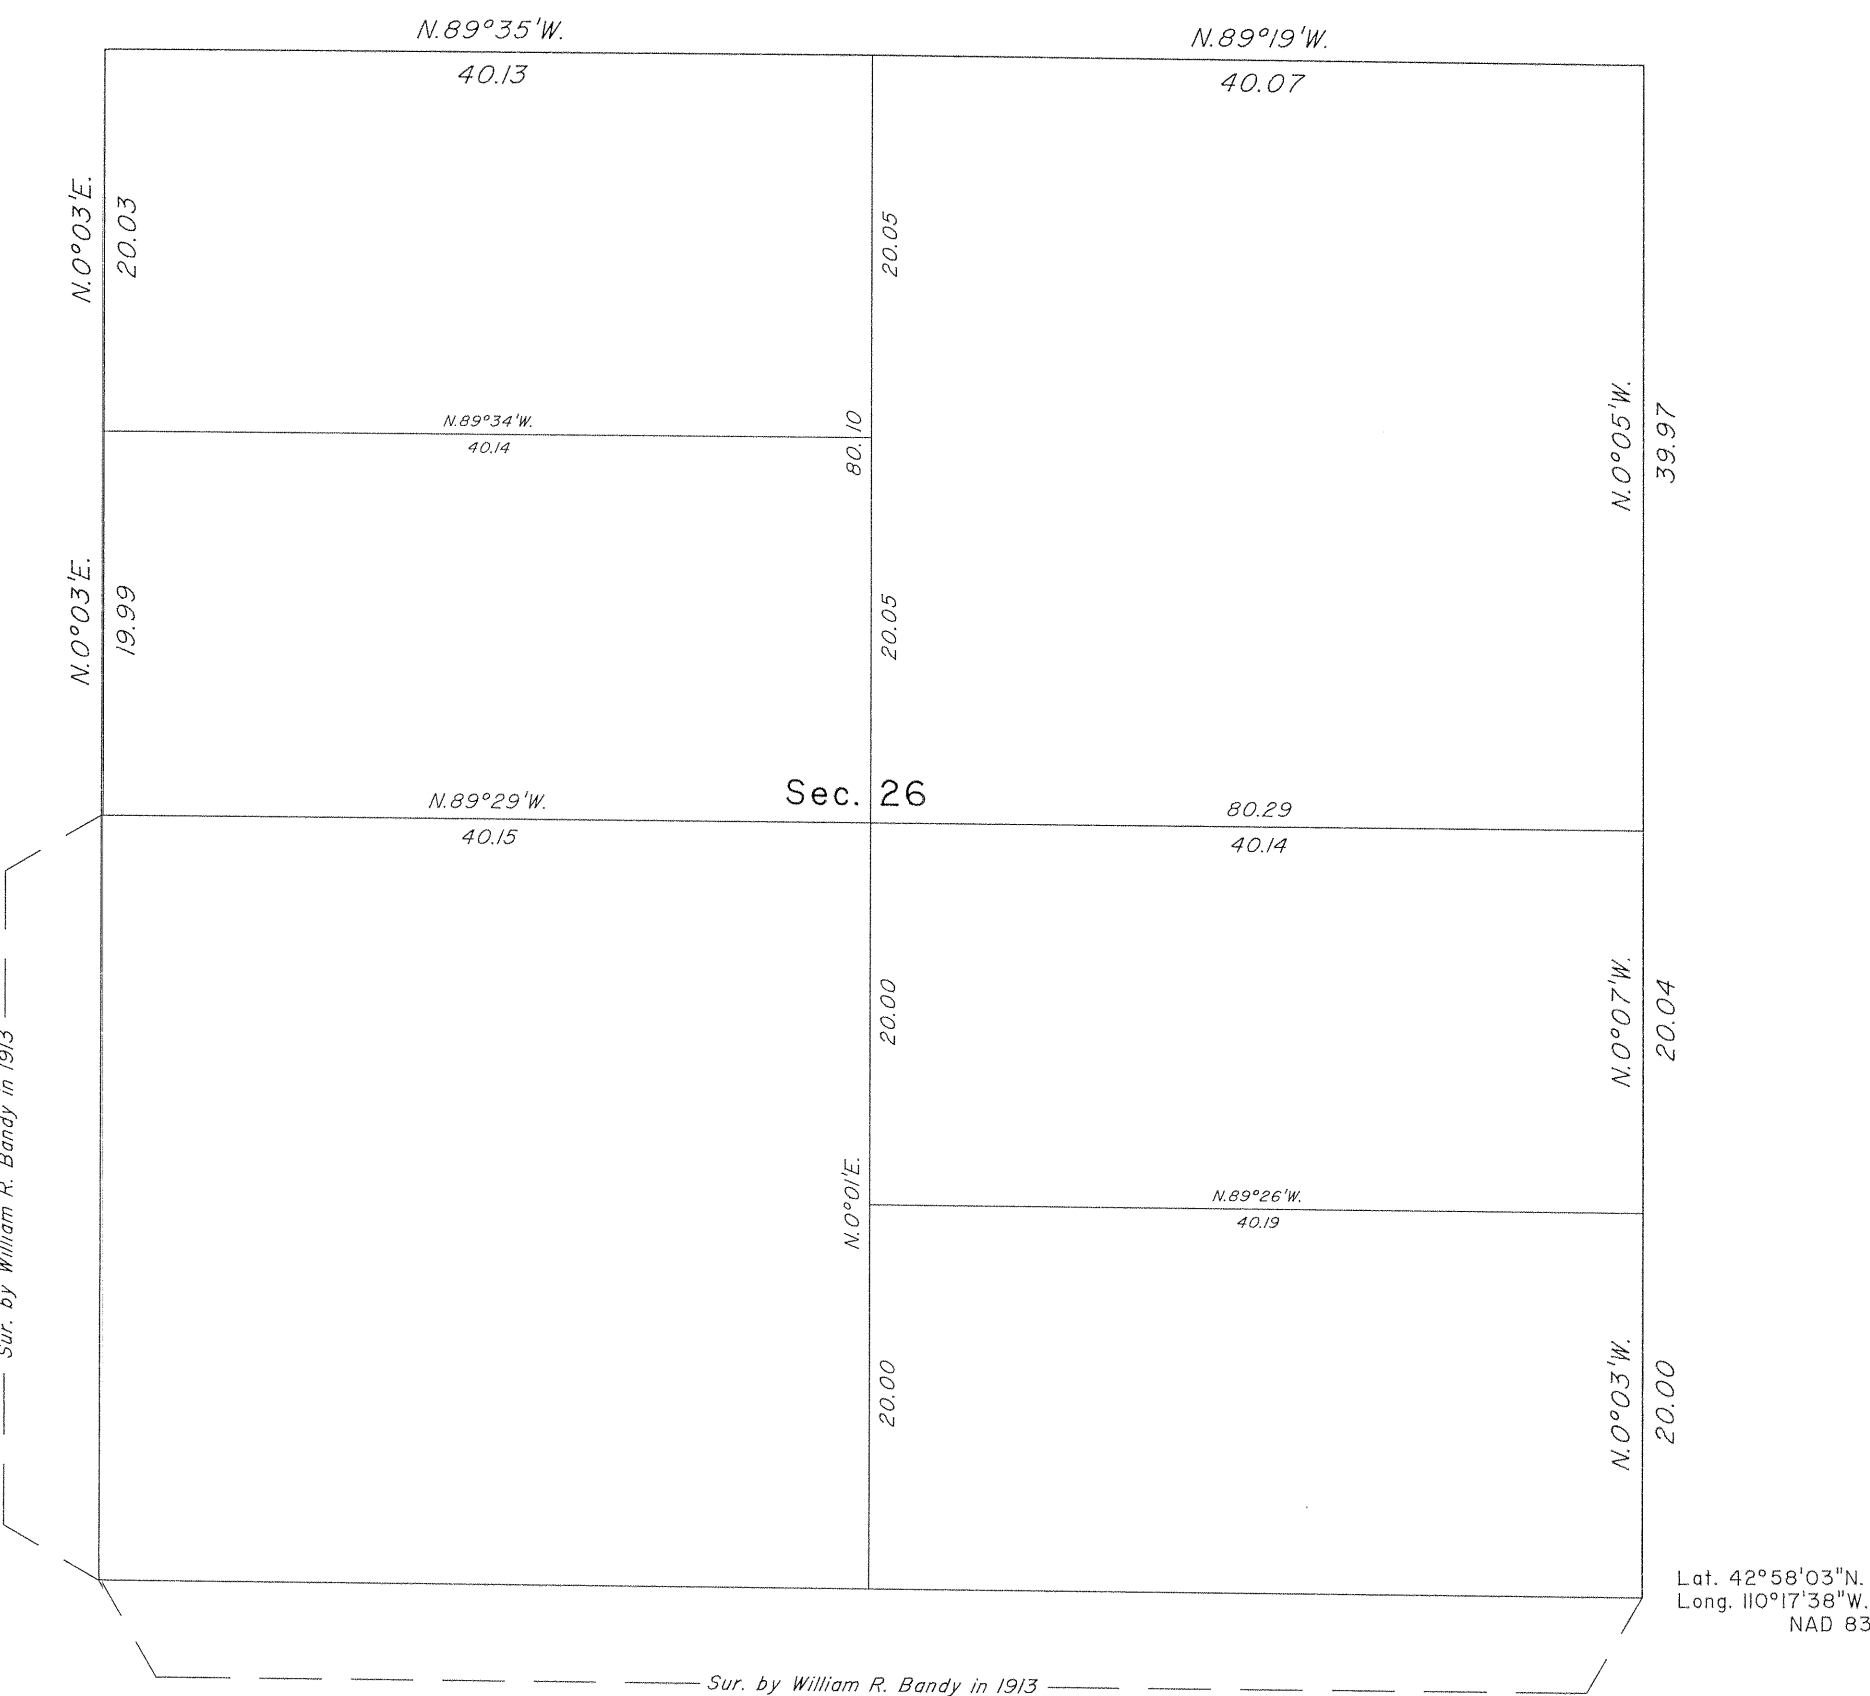

A history of surveys is contained in the field notes.

This plat represents the dependent resurvey of a portion of the subdivisional lines designed to restore the corners in their true original locations according to the best available evidence, T. 35 N., R. 113 W., Sixth Principal Meridian, Wyoming.

The lottings and areas are as shown on the plat approved November 25, 1914.

Survey executed by Thomas E. Casinger, Cadastral Surveyor, beginning October 15, 1996, and completed October 17, 1996, pursuant to Special Instructions dated October 15, 1996, for Group No. 630, Wyoming.


UNITED STATES DEPARTMENT OF THE INTERIOR
BUREAU OF LAND MANAGEMENT

Cheyenne, Wyoming February 12, 1997

This plat is strictly conformable to the approved field notes, and the survey, having been correctly executed in accordance with the requirements of law and the regulations of this Bureau, is hereby accepted.

For the Director
John P. Lee
Chief Cadastral Surveyor for Wyoming

TOWNSHIP 35 NORTH, RANGE 113 WEST, OF THE SIXTH PRINCIPAL MERIDIAN, WYOMING.
DEPENDENT RESURVEY AND SUBDIVISION OF SECTION

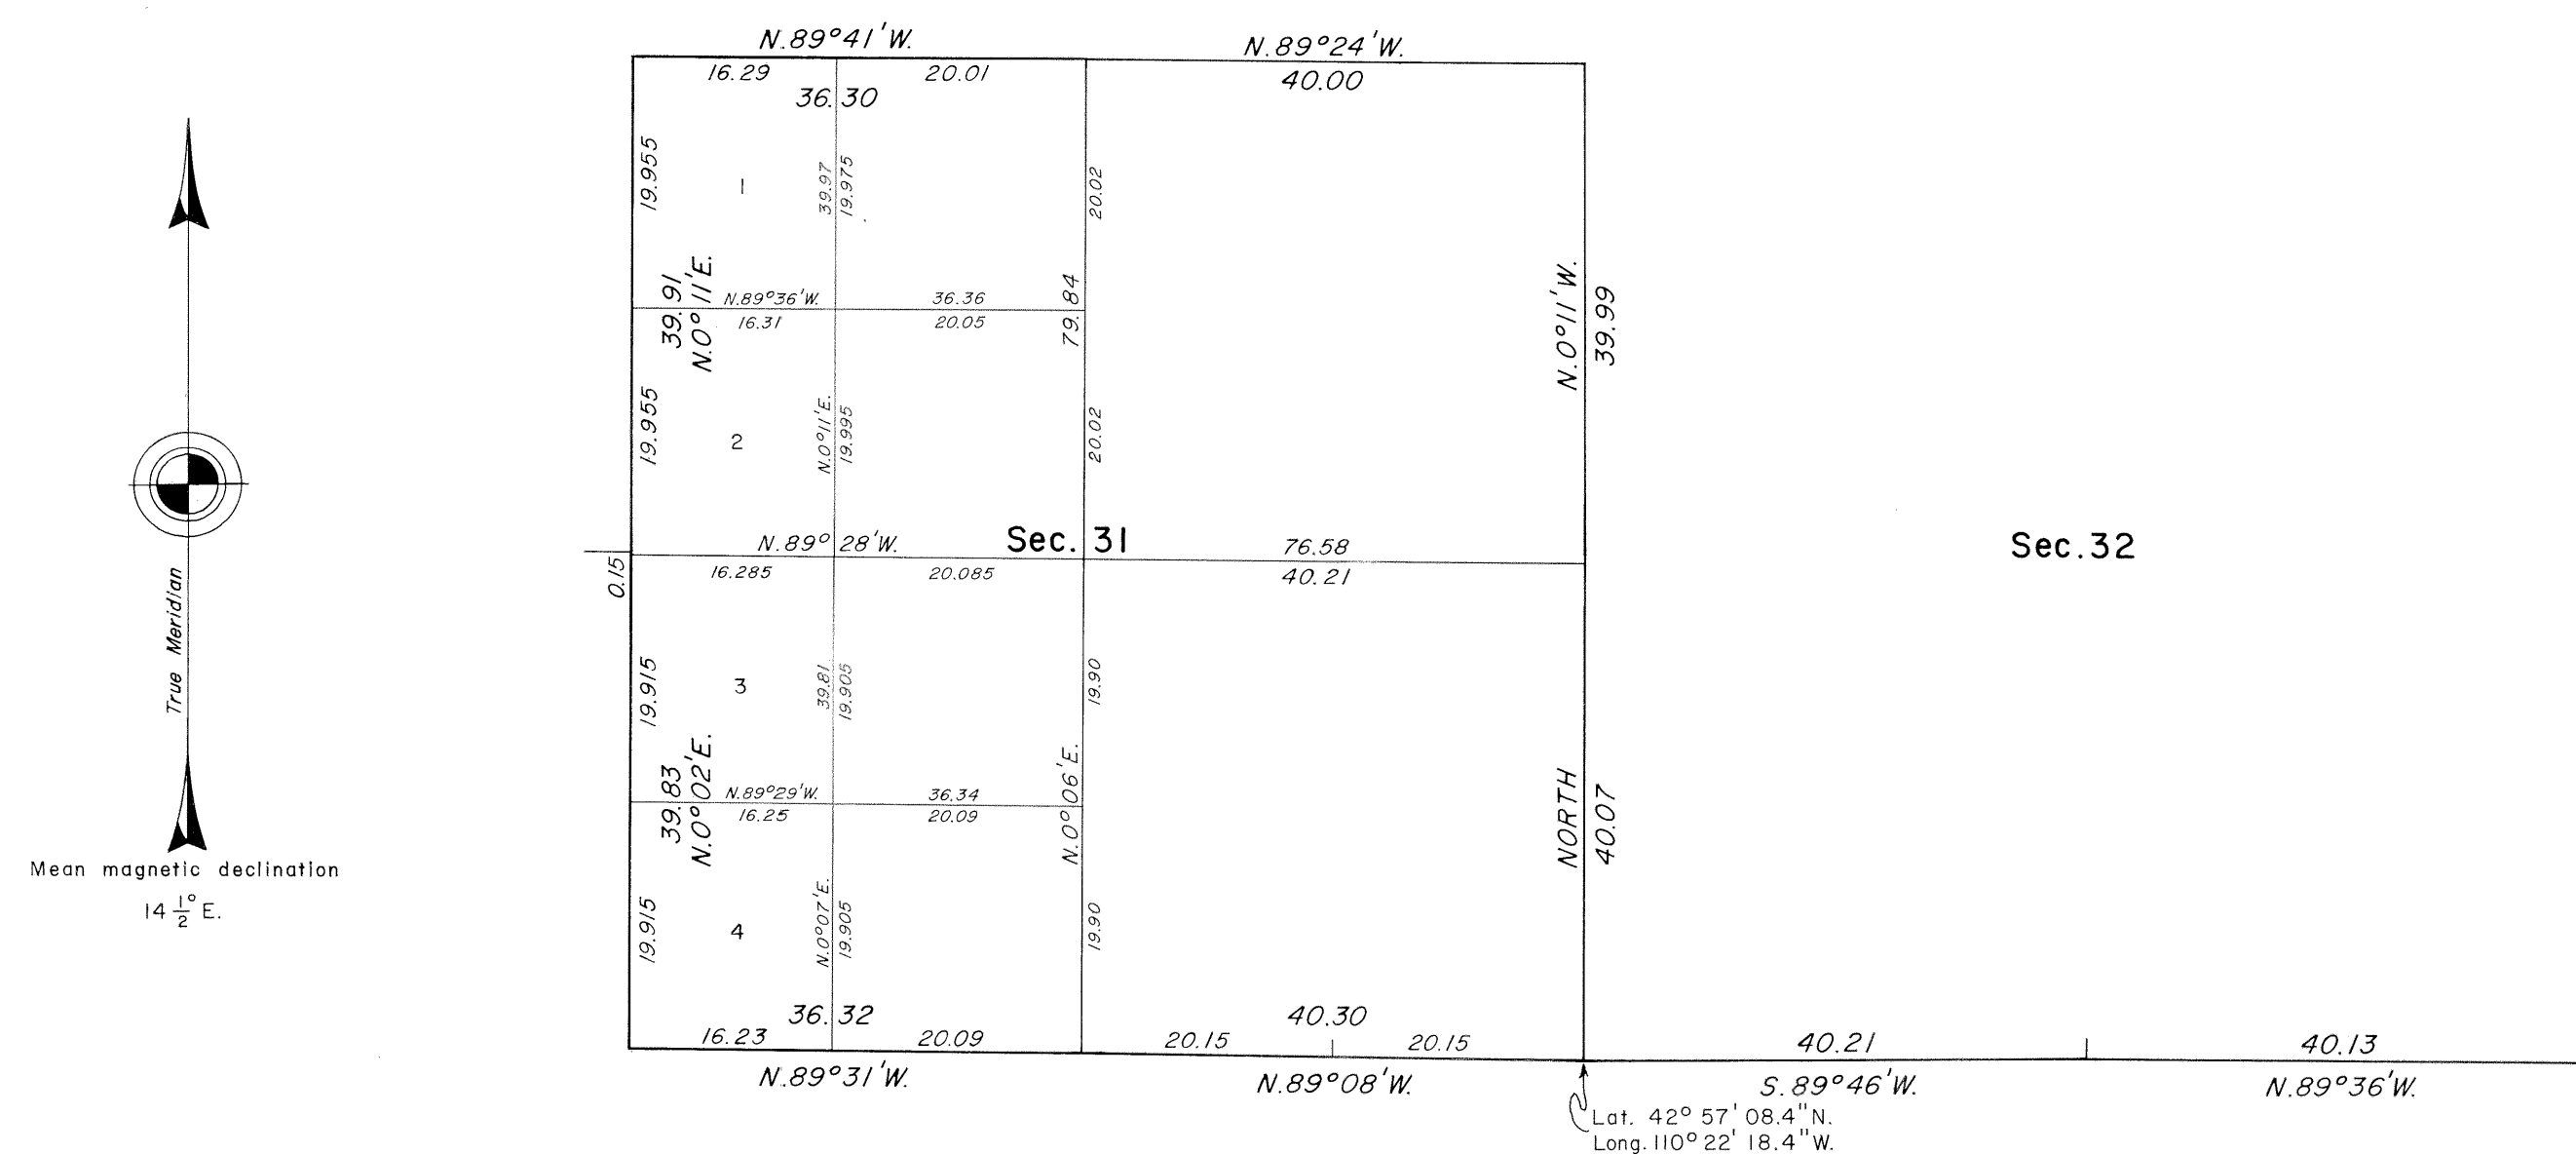

A history of surveys is contained in the field notes.

A portion of the south boundary was dependently resurveyed by Santiago T. Chavez during the resurvey of T. 34 N., R. 113 W., executed concurrently under this same group.

This plat represents the dependent resurvey of a portion of the west boundary and a portion of the subdivisional lines designed to restore the corners in their true original locations according to the best available evidence, and the subdivision of section 31, T. 35 N., R. 113 W., Sixth Principal Meridian, Wyoming.

The lottings and areas are as shown on the plat approved November 25, 1914.

Survey executed by Santiago T. Chavez, Cadastral Surveyor, beginning August 17, 1983, and completed September 26, 1983, pursuant to Special Instructions dated July 1, 1983, for Group No. 452, Wyoming.

UNITED STATES DEPARTMENT OF THE INTERIOR
BUREAU OF LAND MANAGEMENT


Cheyenne, Wyoming July 10, 1987

This plat is strictly conformable to the approved field notes, and the survey, having been correctly executed in accordance with the requirements of law and the regulations of this Bureau, is hereby accepted.

For the Director

Richard L. Oakes
Chief Cadastral Surveyor for Wyoming

Township N^o 35 North, Range N^o 113 West of the Sixth Principal Meridian, Wyoming.

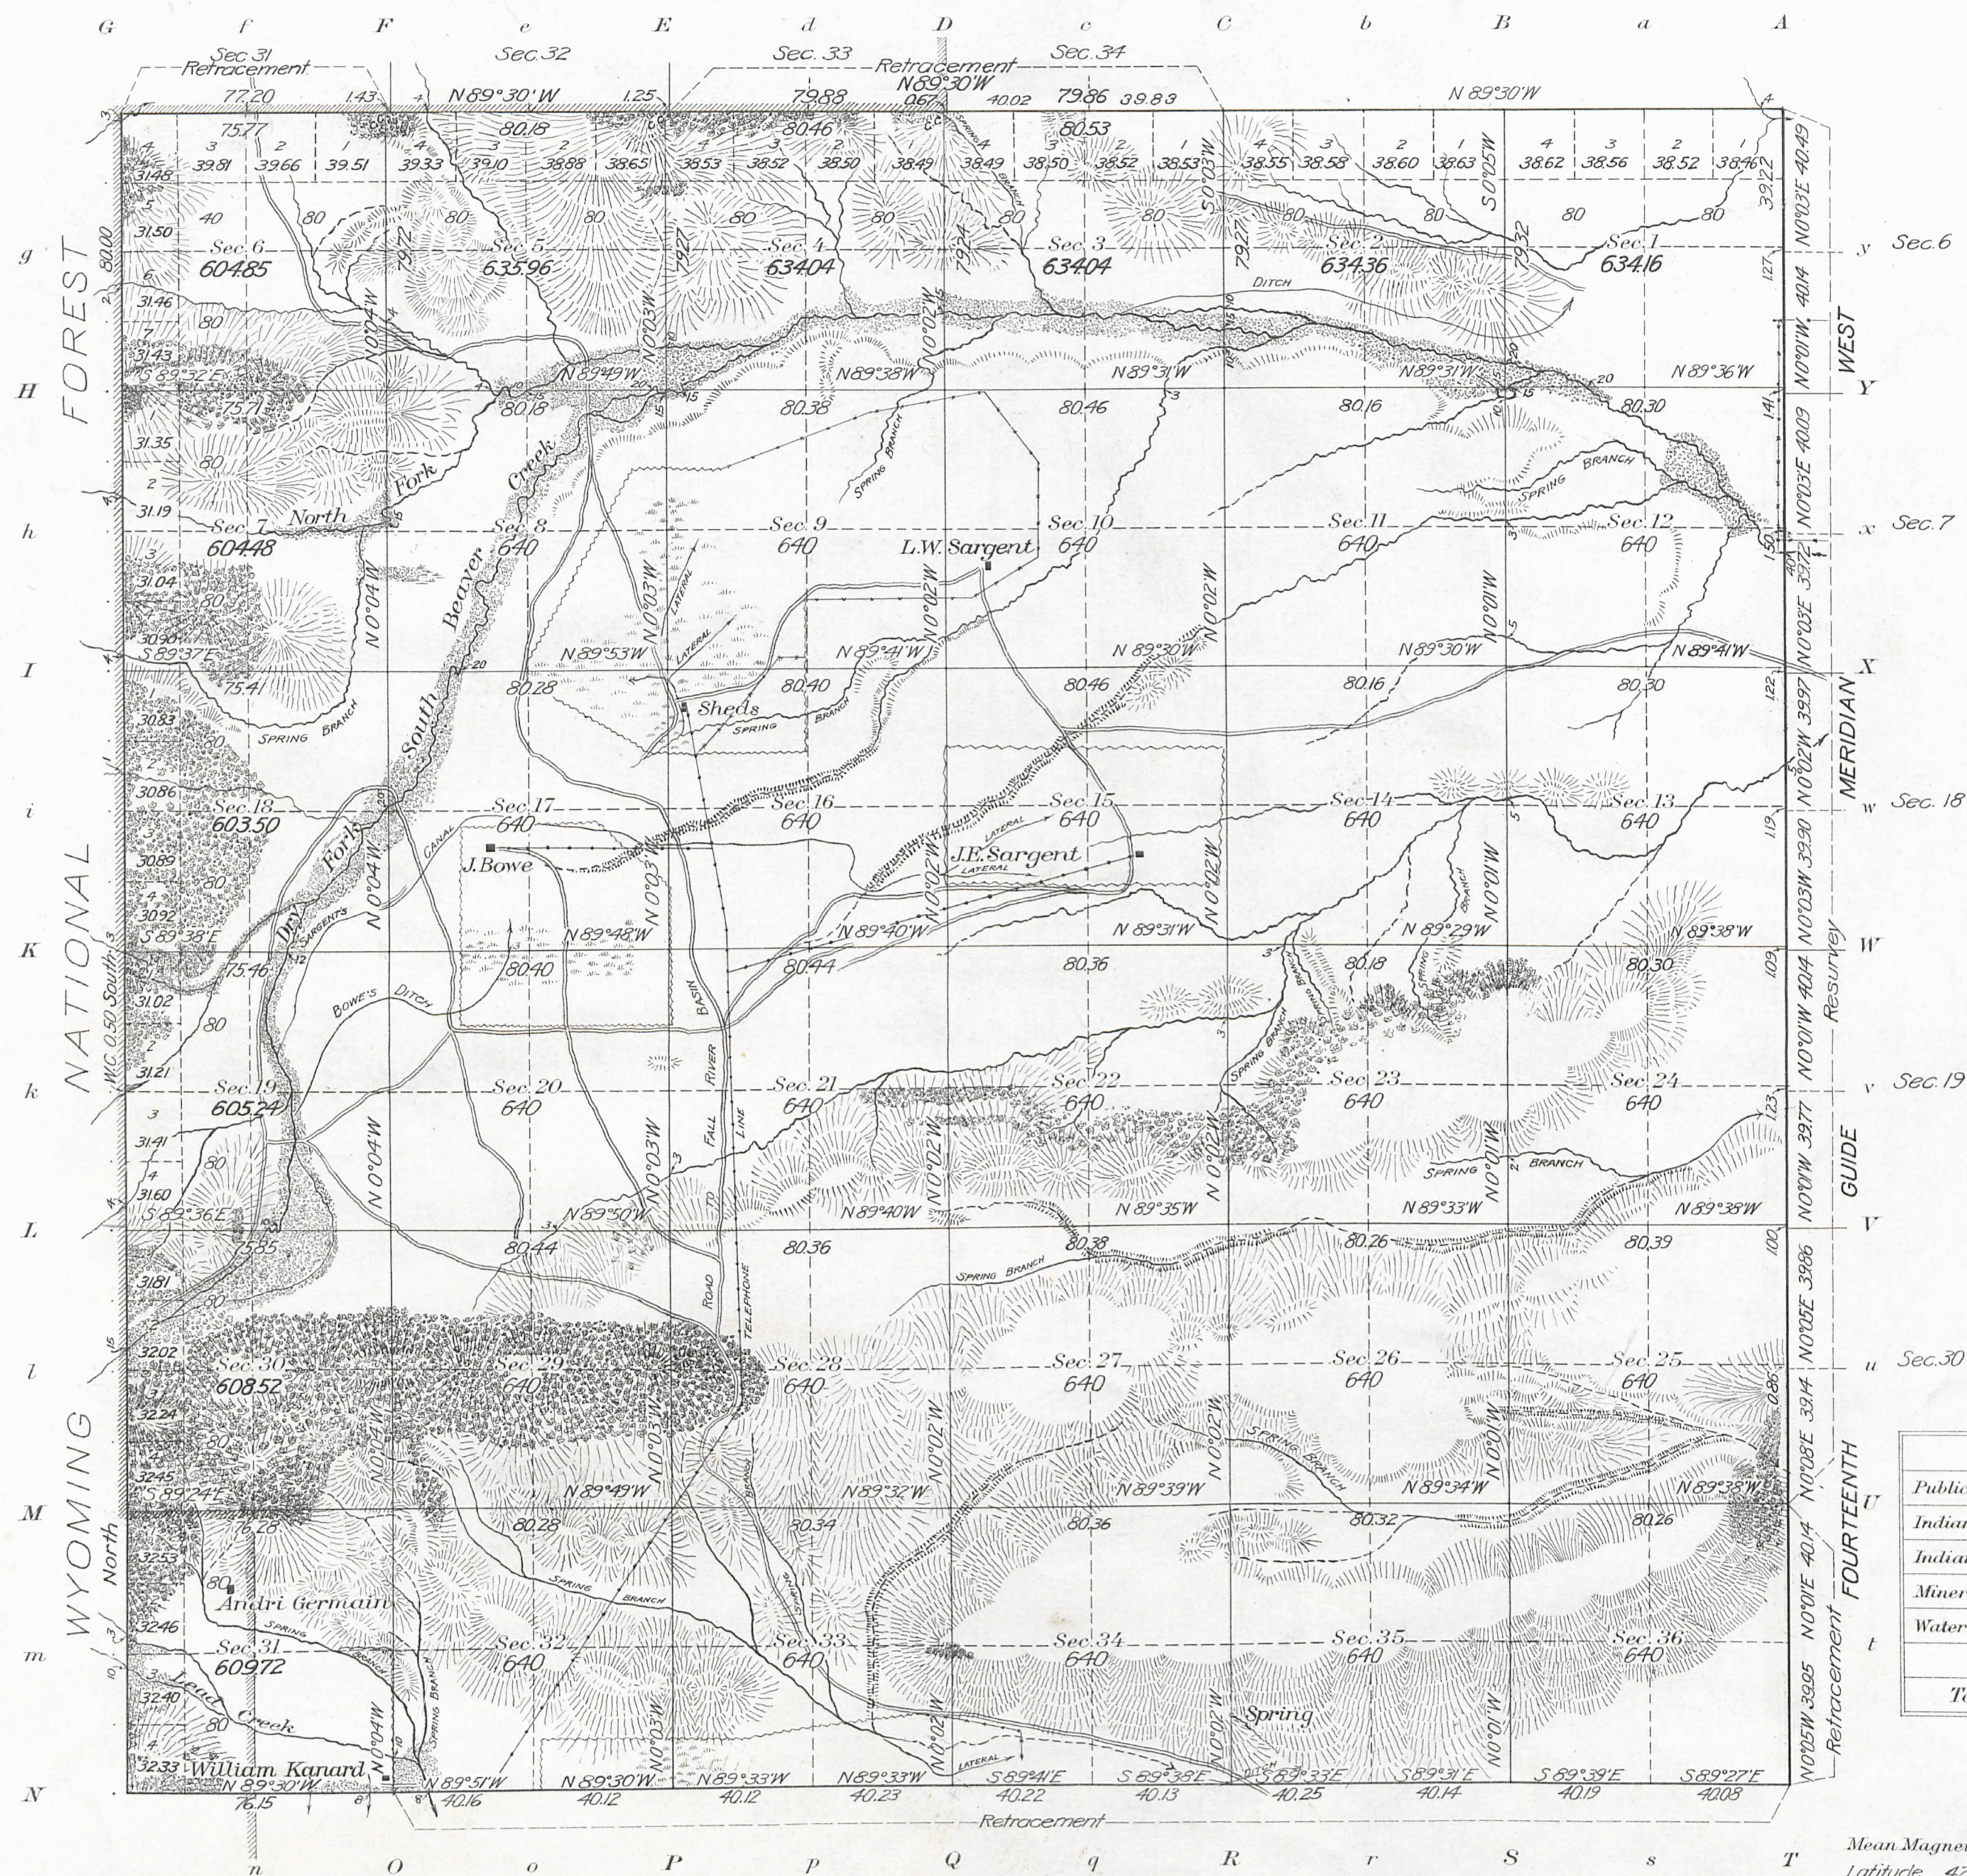

<i>Areas in Acres</i>	
<i>Public Land</i>	<i>22,808.87</i>
<i>Indian Reservation</i>	
<i>Indian Allotments</i>	
<i>Mineral Claims</i>	
<i>Water Surface</i>	
<i>Total Area</i>	<i>22,808.87</i>

Scale 40 Chains to an inch

Mean Magnetic Declination $18^{\circ}15'E$

Latitude 42°58' N

Longitude 110°16'W.

Surveys Designated	By Whom Surveyed	Group		Amount of Surveys			When Surveyed	
		No.	Date	Mls.	chs.	fks.	Begun	Completed
Subdivision lines	William R Bandy	16	Feb. 17, 1913	59	63	68	Oct. 19, 1913	Nov. 8, 1913
Connections	"	16	"	0	3	35	Nov. 5, 1913	Nov. 8, 1913
Resurvey E. Township line	"	16	"	4	79	22	Nov. 3, 1913	Nov. 4, 1913
Retracement E. & S. T _p lines	"	16	"	8	01	47	Oct. 20, 1913	Nov. 10, 1913
North Township line	Shannon & Gilcrest	253	Feb. 21, 1893	5	76	00	July 20, 1893	July 20, 1893
South Township line	"	253	"	5	76	15	July 12, 1893	July 12, 1893
West Township line	"	253	"	6	00	00	July 20, 1893	July 20, 1893
Retracement North T _p Line	Carpenter & Warner	252	Jan. 12, 1893		77	20	Sept. 9, 1893	Sept. 9, 1893

The above map of Township No. 35 North Range No. 113 West of the Sixth Principal Meridian, Wyoming is strictly conformable to the field notes of the survey thereof on file in this office, which have been examined and approved



U. S. Surveyor General's Office.

Cheyenne, Wyoming. November 25, 1914.

Charles L. Decker
Surveyor General.

TOWNSHIP 35 NORTH, RANGE 113 WEST OF THE SIXTH PRINCIPAL MERIDIAN, WYOMING.

INDEX TO CORNER REMONUMENTATION WITHOUT SURVEY

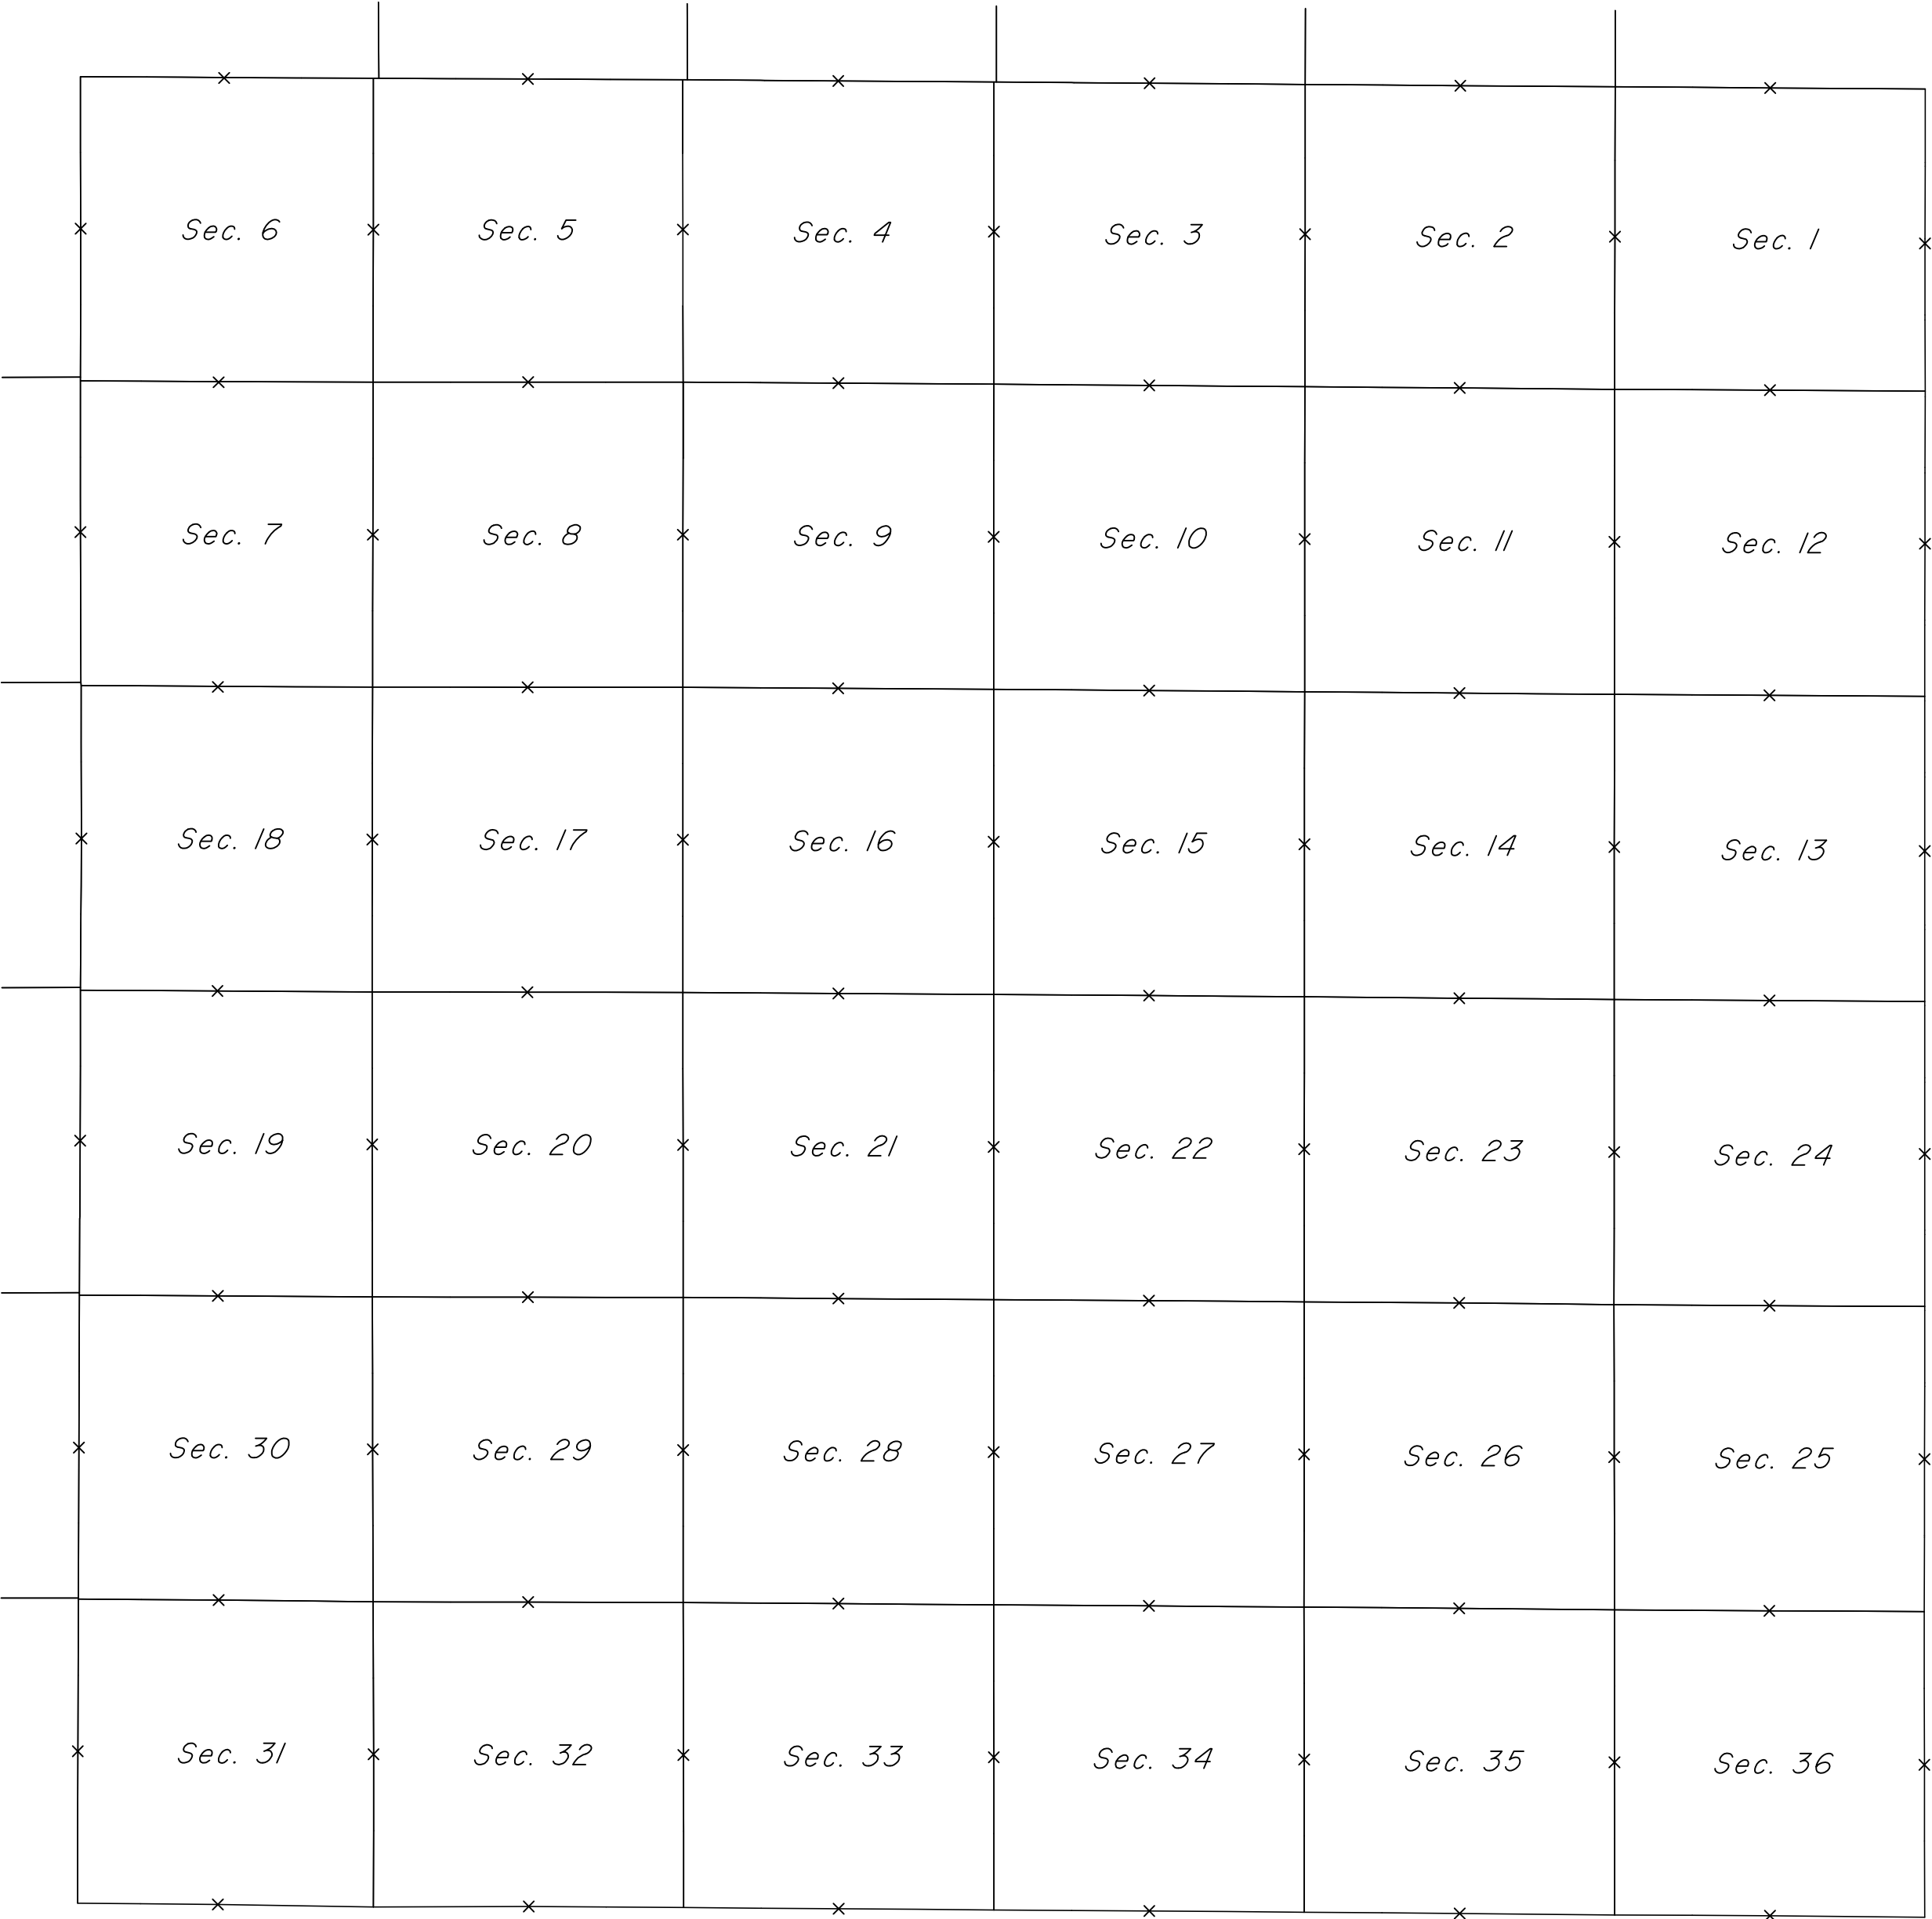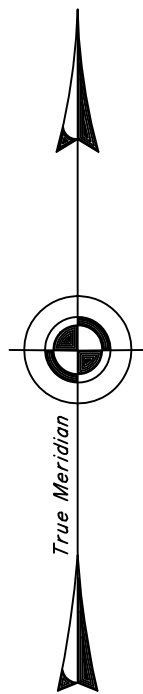


NOT TO SCALE

LEGEND

Remonumented Corner as Indicated


EXTERIOR LINES

Scale 1 inch = 2 Miles: Var. East.

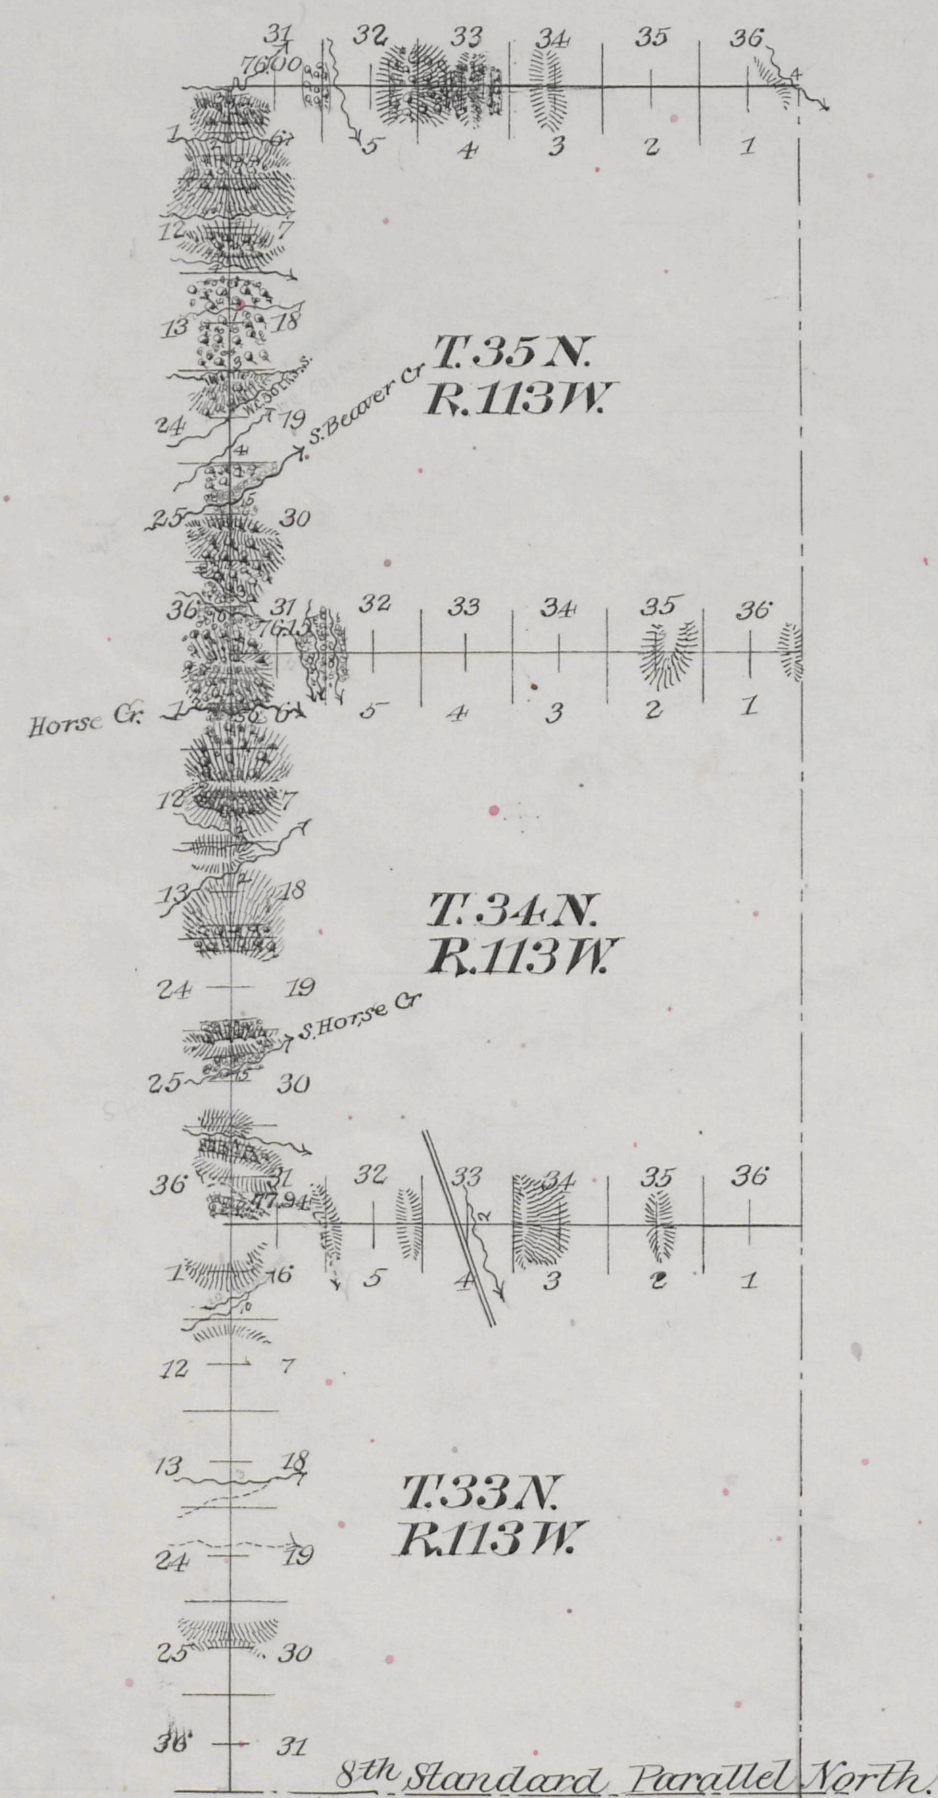

Township Lines at intermediate rates	22	48	05
" " minimum	66	26	77
Standard " intermediate	4	00	00
Connections " "	0	04	60

Survey Designated	By Whom Surveyed	Date of Contract	Amount of Survey Acres	Date of Survey	Magnetic Declination
Standard Lines	Shannon & Gilcrest	Feb. 21 1893	4 00 00	June 14, 1893	18° 02' East
Exterior "	"	"	88 73 82	May 3-June 15, 1893 July 3-20 "	17° 30' 18" 07' East
Connections	"	"	0 4 60	June 15 1893	17° 50' East

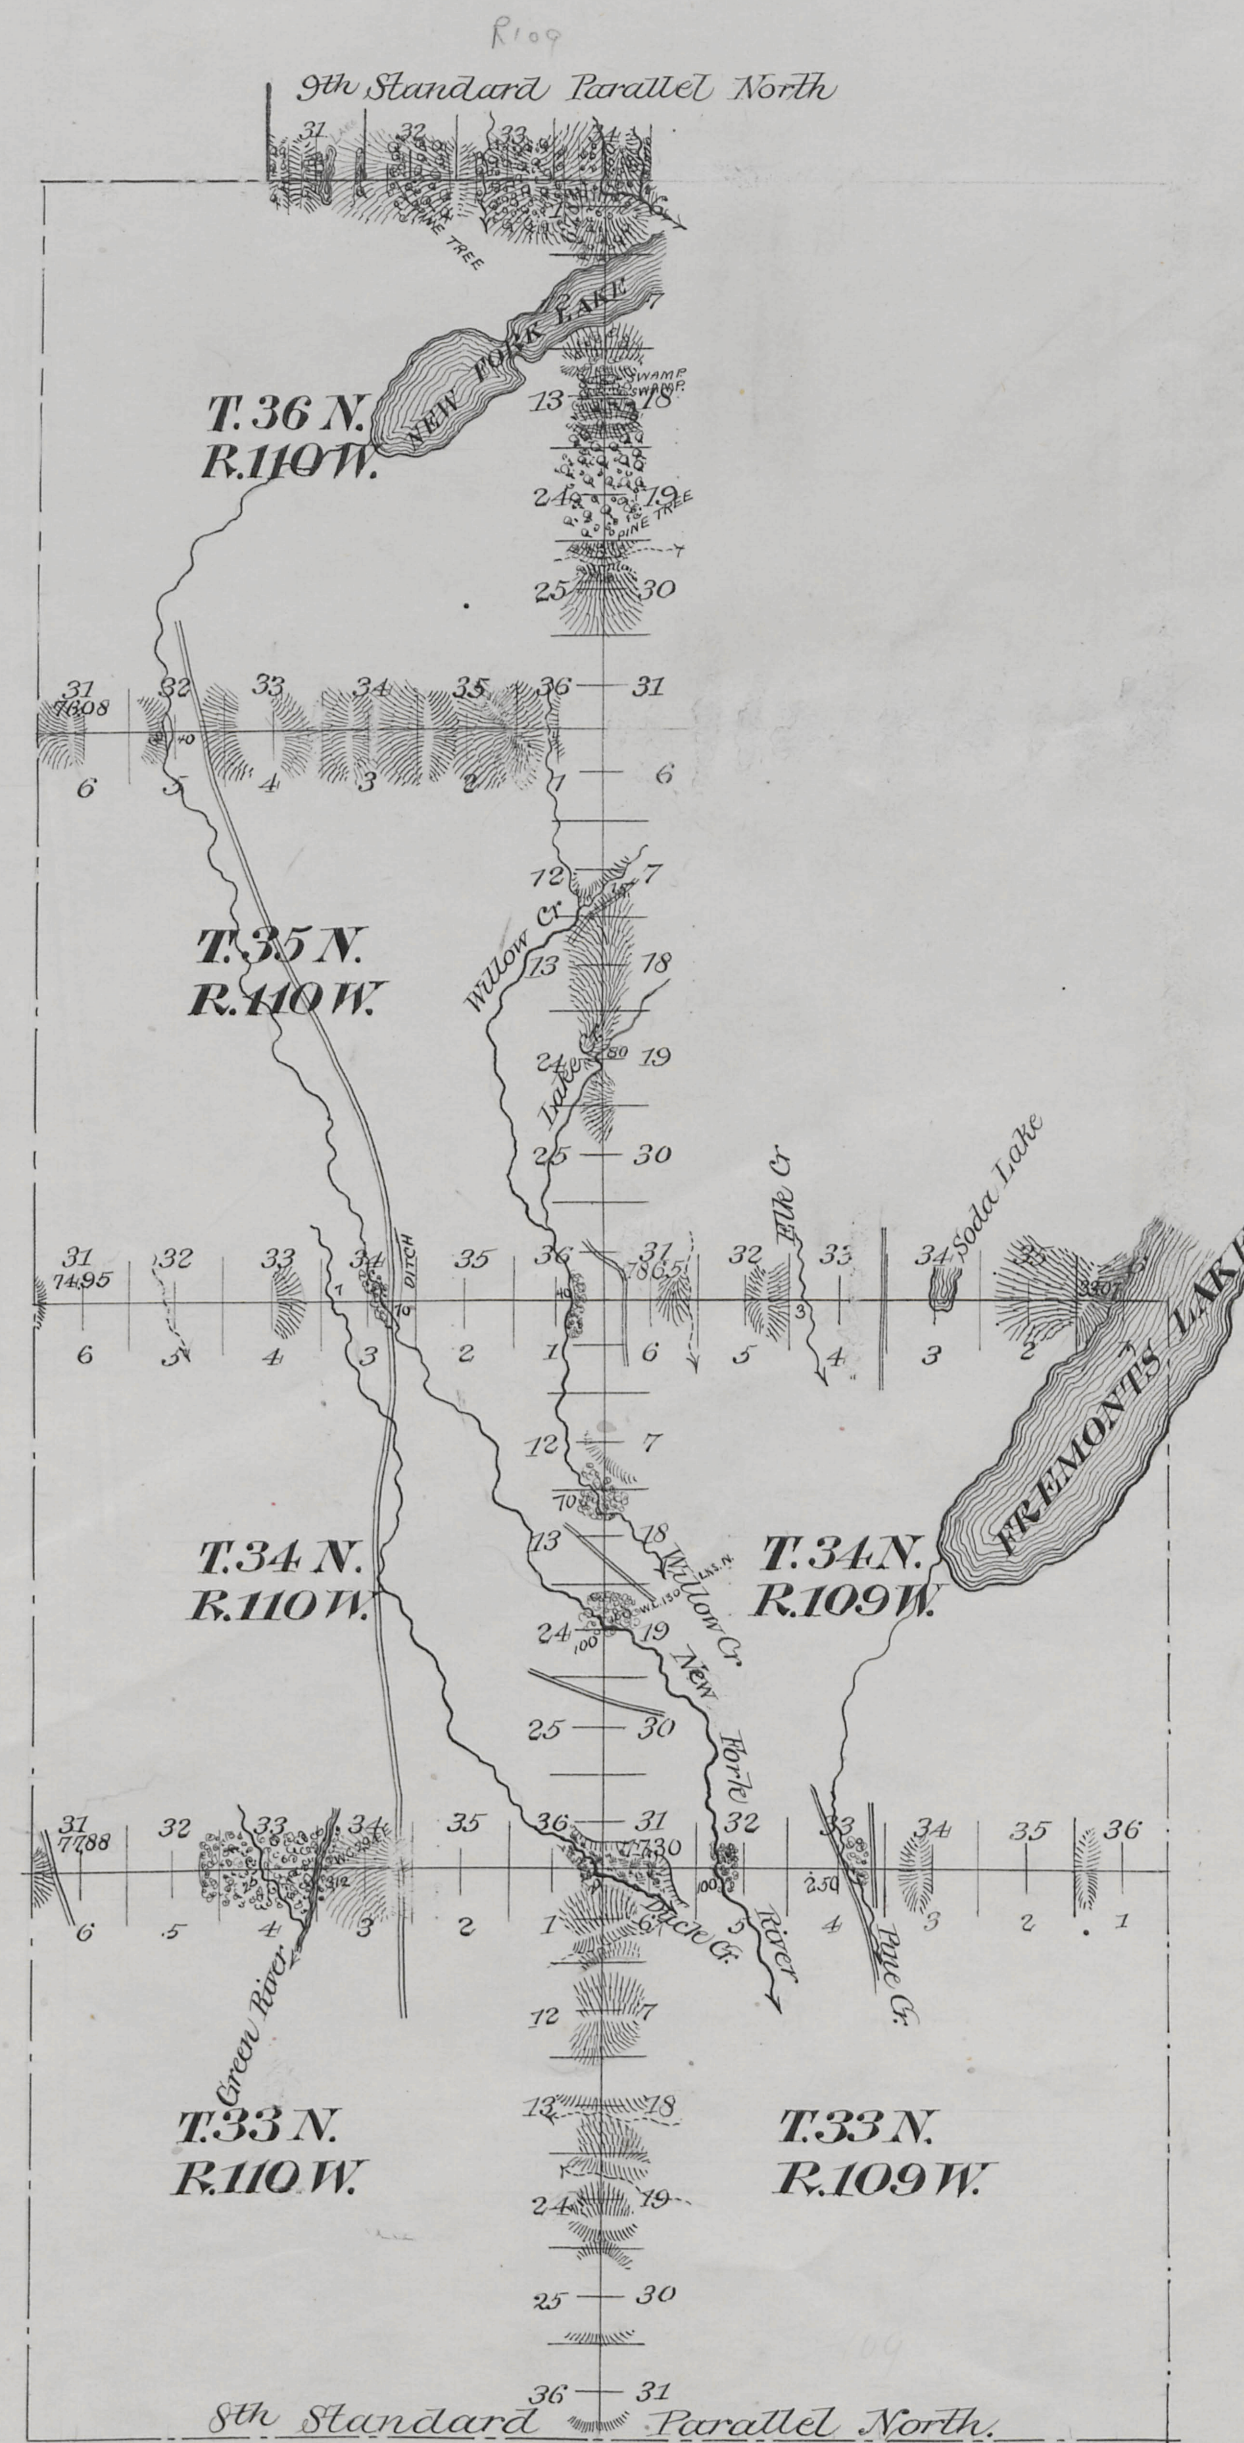

The above diagram of the Exterior lines of Townships 33 and 34 North of Ranges 109 and 110 West; of Townships 35 and 36 North of Range 110 West; of Townships 33, 34 and 35 North of Range 113 West of the 6th Principal Meridian Wyoming is strictly conformable to the field notes of the survey thereof on file in this office, which have been examined and approved.


Surveyor General's Office
Cheyenne Wyo June 25 1894

Perry Bickford
Surveyor General

31
Indexed 4455

EXTERIOR LINES.

Scale 2 miles to 1 inch. Magnetic Variation East.

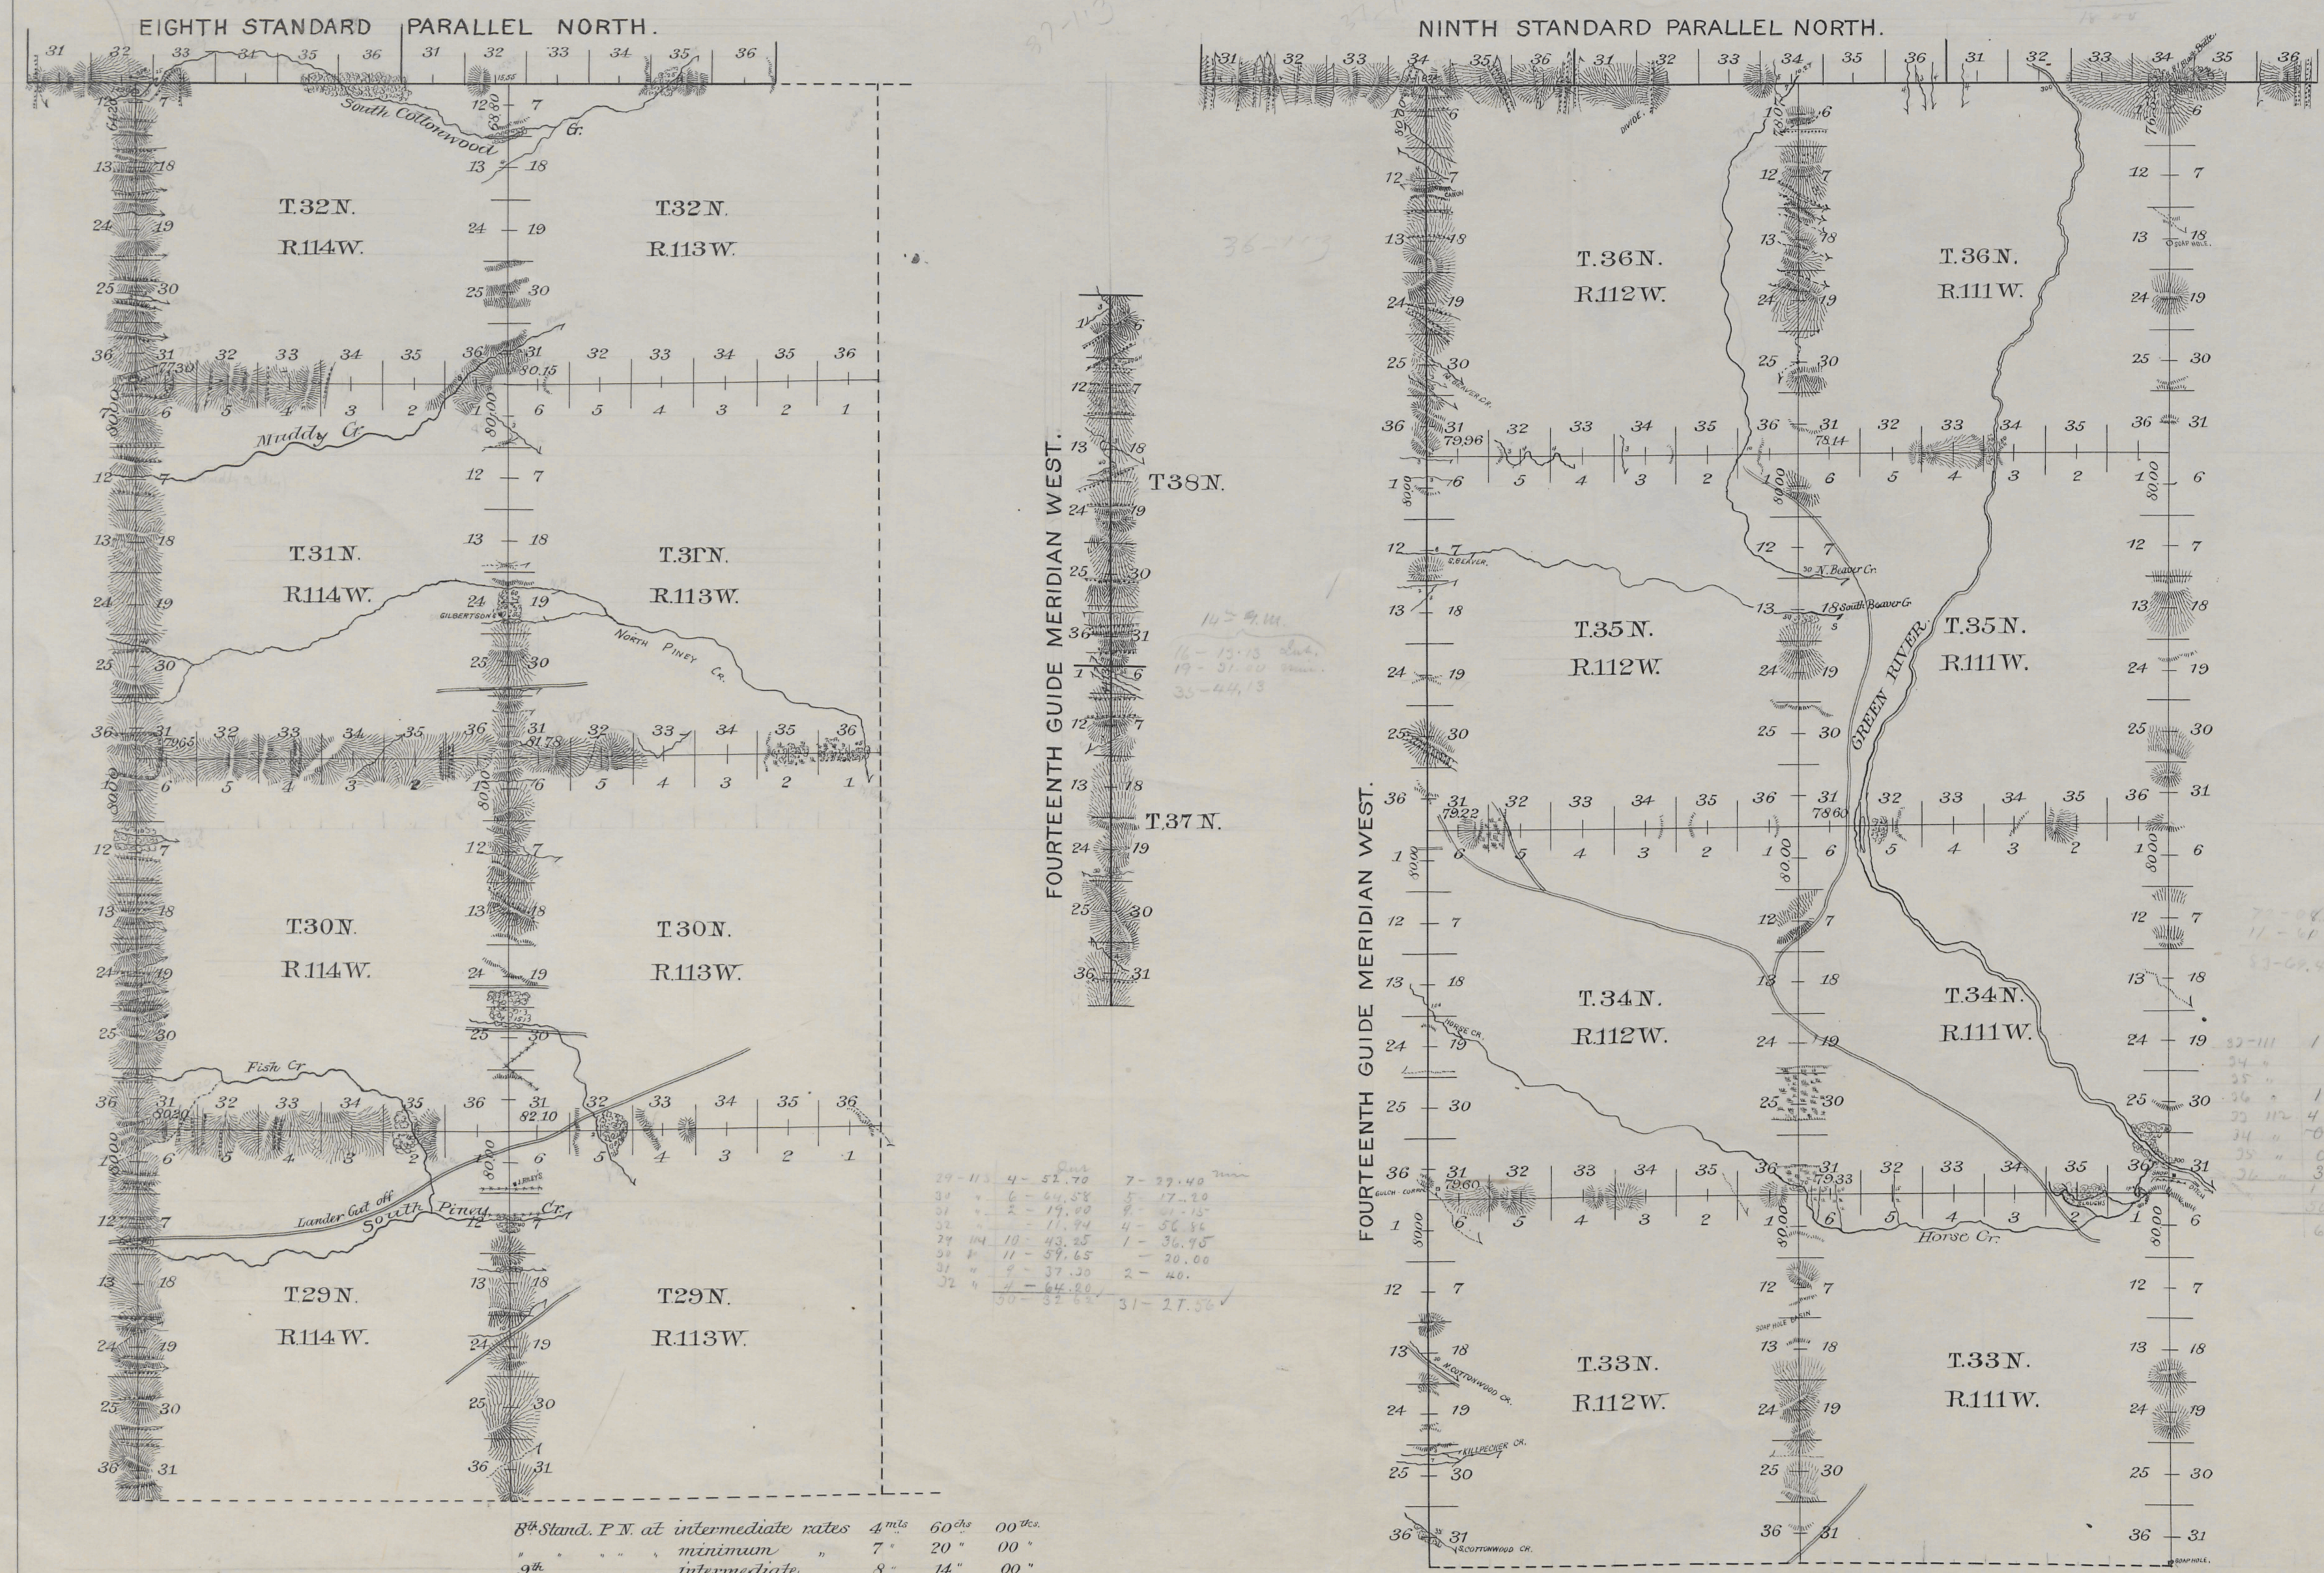

29-113 4-52.70 7-29.40
30-113 6-54.58 8-17.20
31-113 2-19.00 9-15.15
32-113 10-11.94 4-36.86
33-113 11-29.65 1-36.90
34-113 5-37.20 2-40.00
35-113 10-52.62 31-27.56

32-111 1-22.00
33-111 4-40.80
34-111 1-39.52
35-111 4-27.50
36-111 0-6.00
37-111 0-33
38-111 3-32.54
39-111 11-61.06
40-111 30-52.62
41-111 62-13.68
42-111 103-29.94
43-111 62-13.68
44-111 165-43.62

8th Stand. P. N. at intermediate rates 4^m 60^{ch} 00th
" " " minimum " 7 " 20 " 00 "
9th " " " intermediate " 8 " 14 " 00 "
" " " minimum " 9 " 66 " 00 "
14th Guide M. W. intermediate " 16 " 13 " 13 "
" " " minimum " 19 " 31 " 00 "
Township lines " intermediate " 62 " 13 " 68 "
" " " minimum " 103 " 29 " 94 "
Connecting lines at minimum rates 0^m 14^{ch} 96th

Surveys Designated.	By Whom Surveyed.	Date of Contract.	Amount of Surveys.	When Surveyed.	Magnetic Declination.
8 th Stand. Par. N.	Shannon & Shannon	Sept 2 ^d 1892	12 00 00	Oct. 3 rd 1892	17°55'-18°02' East
9 th Stand. Par. N.	" "	" "	18 00 00	Sept 30-Oct 2, 1892	18°06'-18°10' East
14 th Guide. Mer. W.	" "	" "	35 4.4 13	Sept 25-30, 1892	17°54'-18°20' East
Township lines	" "	" "	165 4.3 62	Oct 4-Nov 17, 1892	17°39' East
Connections.	" "	" "	14 96	" "	" "

I hereby certify that the above diagram of the Exterior lines of Townships 33, 34, 35 and 36 North, Ranges 111 and 112 West, Townships 29, 30, 31 and 32 North, Ranges 113, and 114 West, the 8th and 9th Standard Parallels North and the 14th Guide Meridian, west of the 6th Principal Meridian, Wyoming, is strictly conformable to the field notes of survey thereof on file in this office, which have been examined and approved.
Surveyor General's Office,
Cheyenne, Wyo. April 19, 1893.
N^y A. Richards
U.S. Surveyor General

T. 35 N., R. 113 W., Sixth Principal Meridian, Wyoming, Homestead Entry Survey Links

Plat Accession Number(s)	Year(s) of Survey	Homestead Entry Survey No. 64 (Section 31)
5224	1913	https://www.wy.blm.gov/cadastral/homesteads/050-099/hes64.pdf