

TOWNSHIP 36 NORTH, RANGE III WEST, OF THE SIXTH PRINCIPAL MERIDIAN, WYOMING.

DEPENDENT RESURVEY AND SUBDIVISION OF SECTIONS


Resurveyed by
Olian T. Shockley in 2007

A history of surveys is contained in the field notes.

This plat represents the dependent resurvey of a portion of the south boundary, and portions of the subdivisional lines, designed to restore the corners in their true original locations according to the best available evidence, and the survey of certain sections, T. 36 N., R. III W., Sixth Principal Meridian, Wyoming.

Except as indicated hereon, the lotting and areas are as shown on the plat approved April 19, 1893 and September 16, 2008.

Survey executed by Olian T. Shockley, Cadastral Surveyor, beginning October 20, 2009, and completed July 29, 2010, pursuant to Special Instructions and Assignment Instructions dated October 15, 2009, for Group No. 813, Wyoming.

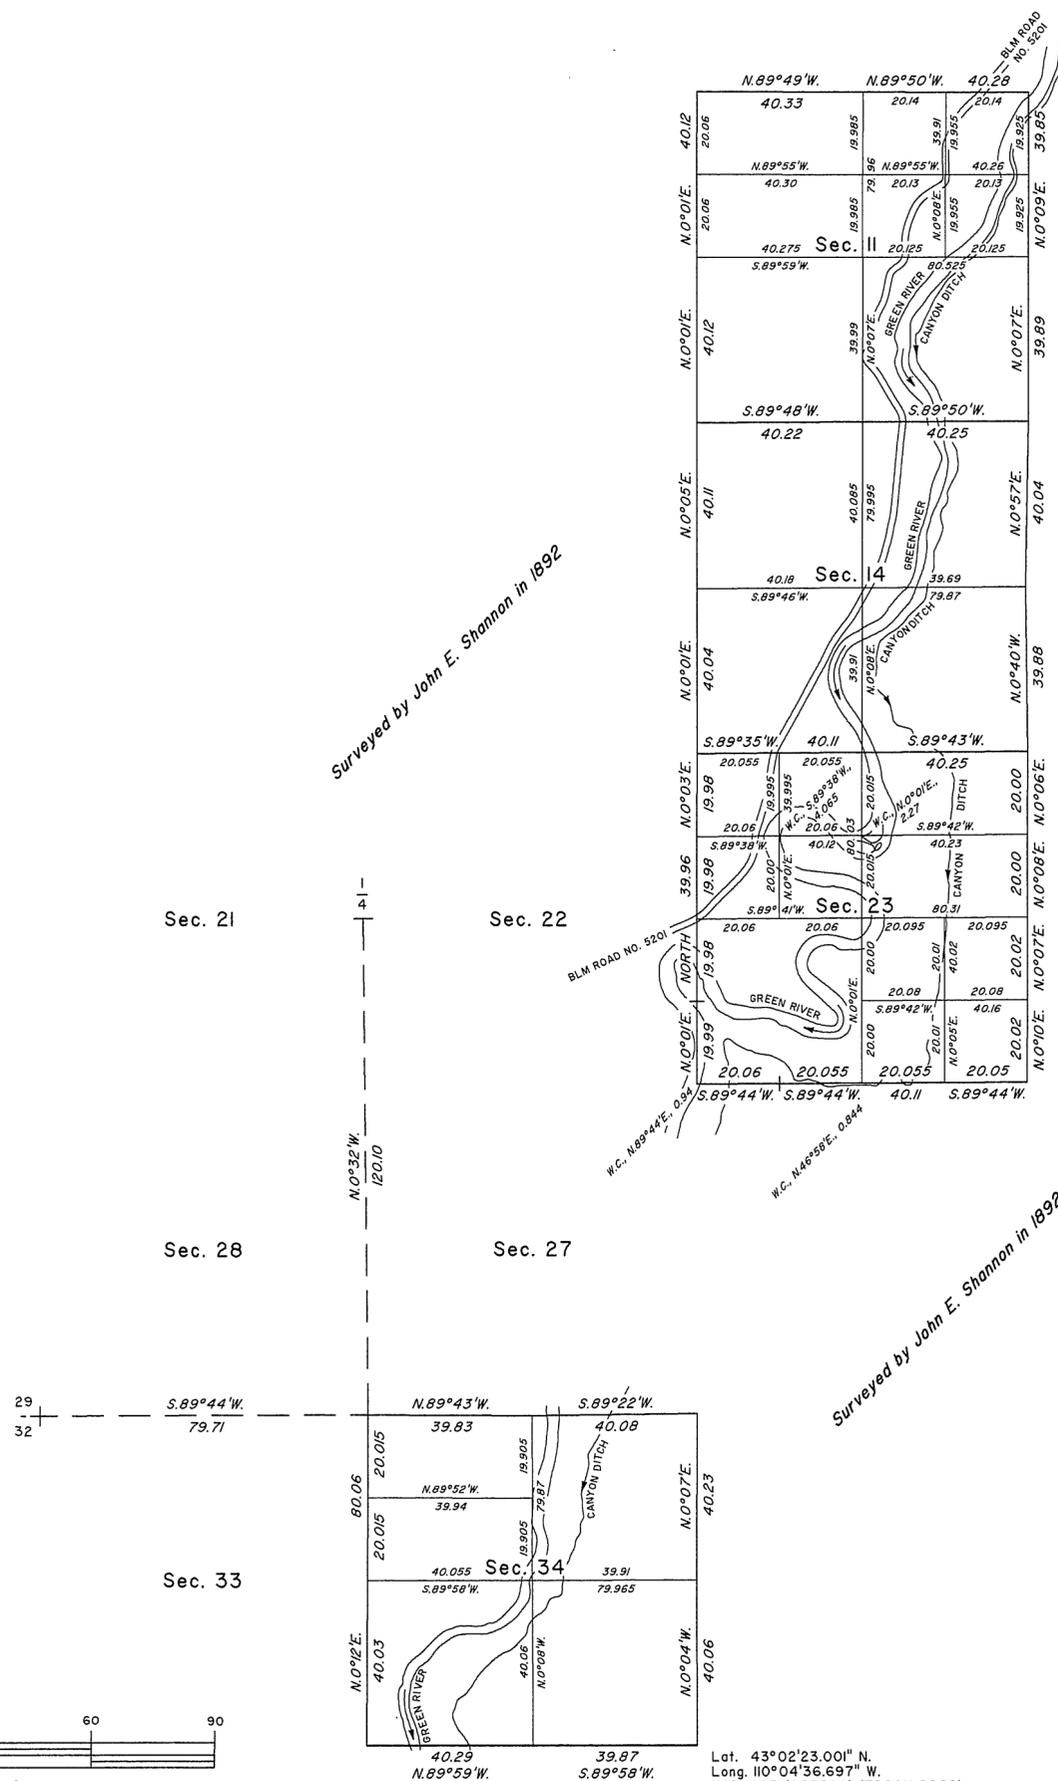

Lat. 43°02'23.001" N.
Long. 110°04'36.697" W.
NAD 1983 (CORS96) (EPOCH 2002)

UNITED STATES DEPARTMENT OF THE INTERIOR
BUREAU OF LAND MANAGEMENT

Cheyenne, Wyoming

June 1, 2011

This plat is strictly conformable to the approved field notes, and the survey, having been correctly executed in accordance with the requirements of law and the regulations of this Bureau, is hereby accepted.

For the Director

John P. Lee
John P. Lee

Chief Cadastral Surveyor for Wyoming

JTE